

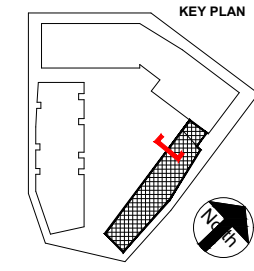
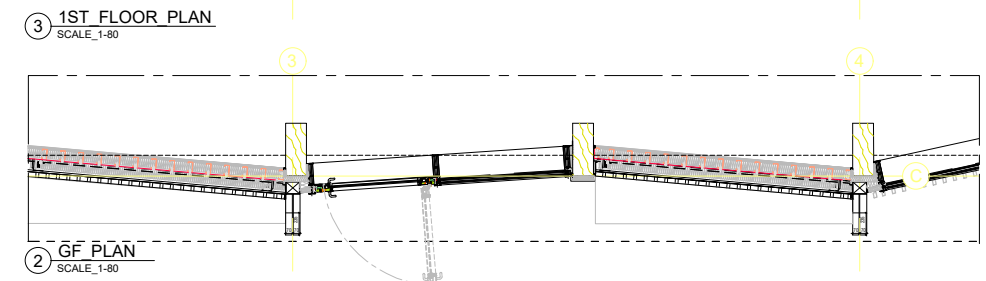
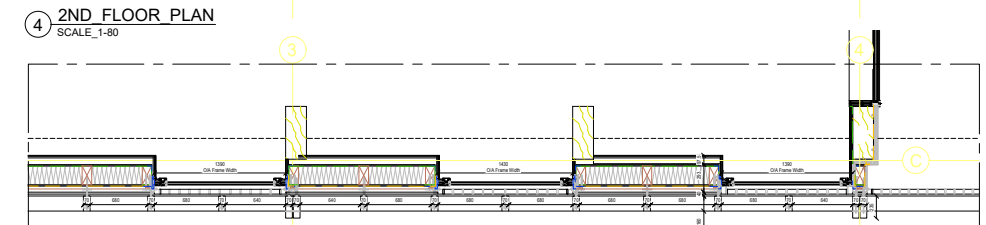
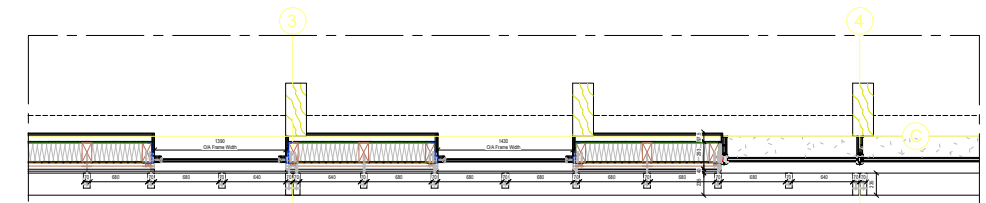


DO NOT SCALE DIMENSIONS OF THIS DRAWING.  
 CHECK ALL DIMENSIONS ON SITE BEFORE FABRICATION.  
 FINAL COORDINATION AND CHECKS ARE RESPONSIBILITY OF THE SITE TEAM  
 TO SUIT CONDITIONS AND TOLERANCES BEFORE ANY INSTALLATION.  
 REPORT ALL ERRORS OR OMISSIONS TO MIDGARD LIMITED.  
 THIS DRAWING IS PROTECTED UNDER COPYRIGHT AND SHALL NOT BE  
 REPRODUCED IN PART OR WHOLE WITHOUT PRIOR EXPRESSED  
 PERMISSION OF MIDGARD LIMITED.

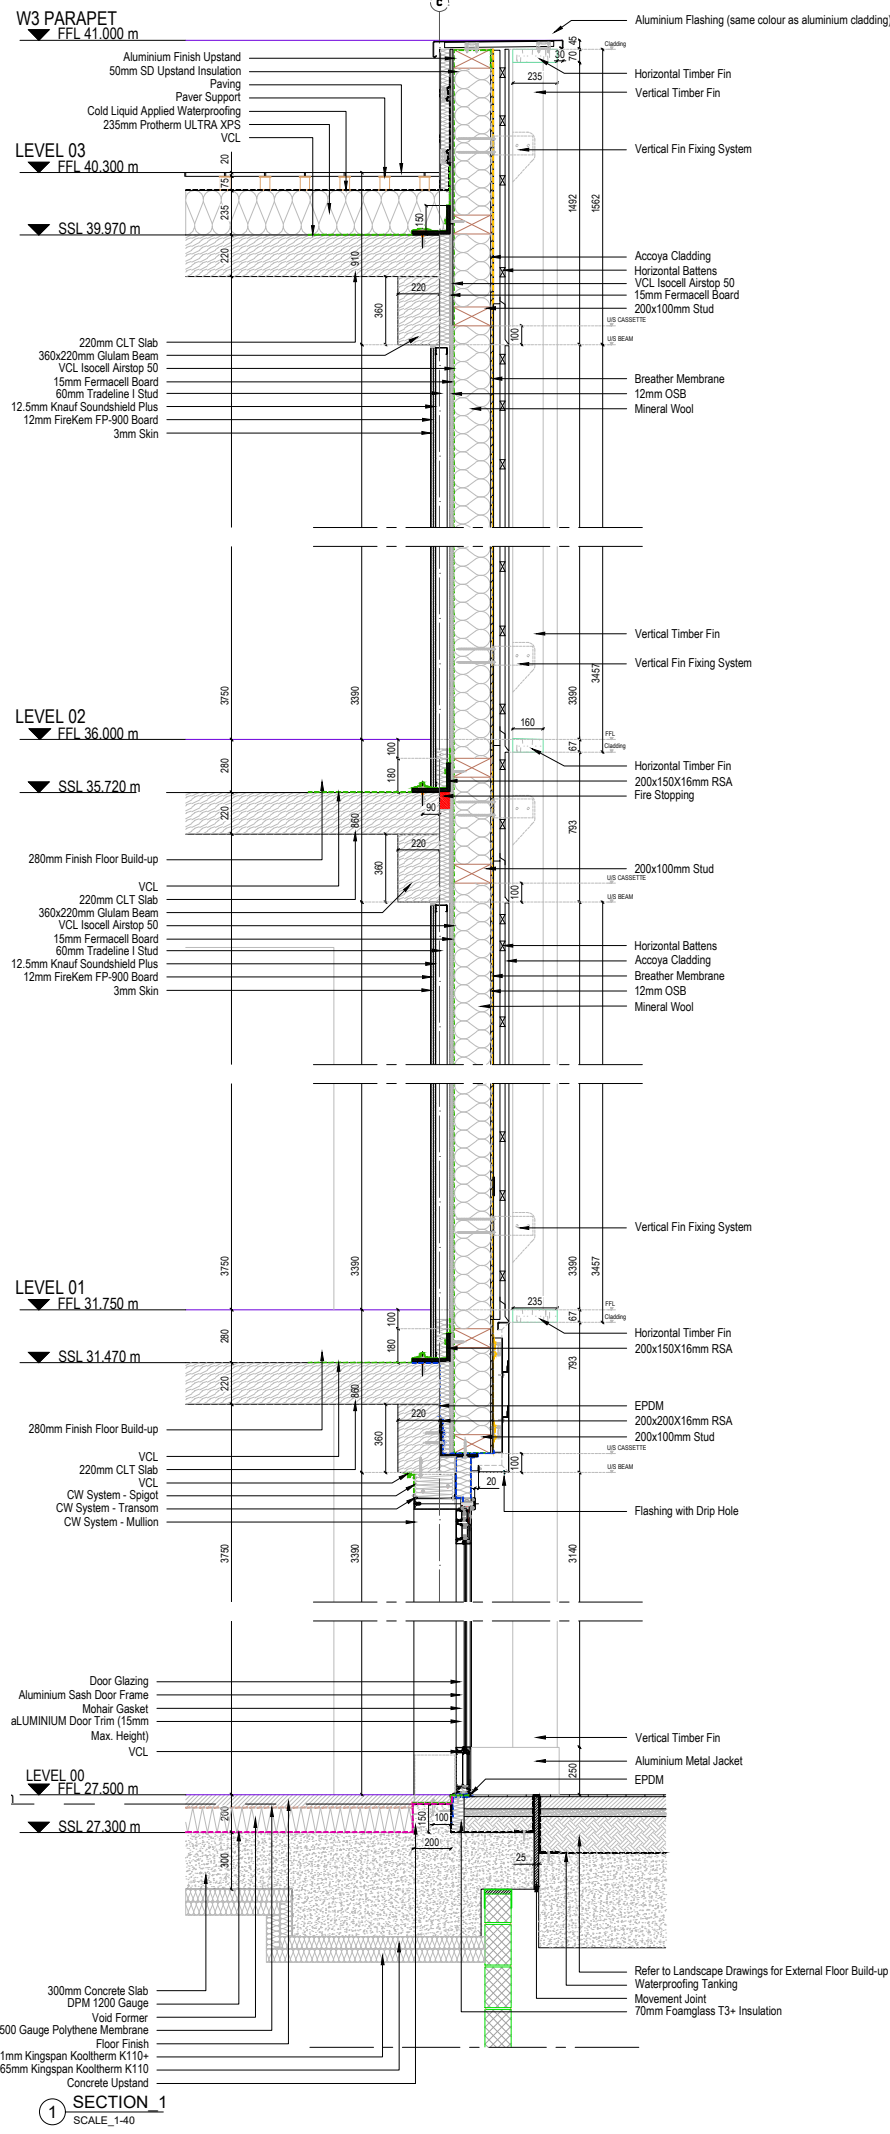

**GENERAL NOTES:**  
 - TO BE READ IN CONJUNCTION WITH 20 SERIES GENERAL ARRANGEMENT PLANS & ELEVATION DRAWINGS.  
 - ALL STIFFENER WORKS TO BE CONNECTED TO CASSETTE PANEL STUDS ONLY

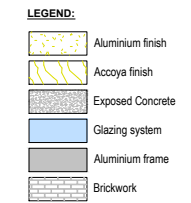

REV	BY	DATE	CHK	DESCRIPTION
C01	LB	23.03.22	AV	FIRST ISSUE

## FOR CONSTRUCTION

CONTRACTOR  
**MDS**

PROJECT  
 King's cross Central Zone W

CLIENT  
**Argent LLP**

DRAWING TITLE  
**Block W3 - West Elevation Typical Section  
 Timber solid panel - GF glass door**

DATE CREATED	DATE AMENDED	SCALE
01.03.22	23.03.22	1:80 & 1:40 @A3
DRAWN BY	AMENDED BY	CHECKED
LB	LB	AV

DRAWING NO & REVISION  
 KXC-TRI-W3-001-A-MDS060-21-402 - C01

