




**NOTE:  
NO PROPOSED CHANGES  
TO FRONT ELEVATION**

**F** External Elevation (Heath Street)  
Scale: 1:100



**R** External Elevation (Rear)  
Scale: 1:100

NEW ROOFLIGHT TO ATTIC SPACE

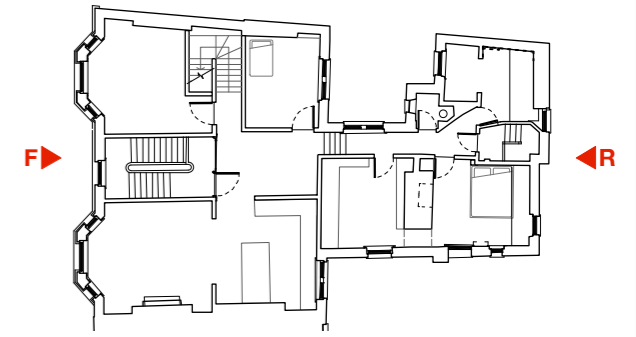


Key Plan

0 3 4 5 M

SCALE 1:100 @ A3

Revision	Date	Description	Drawn

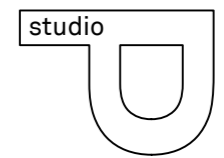

© Studio P LLP  
209 Colourworks  
18 Ashwin Street  
London E8 3DL  
team@studio-p.co.uk  
www.studio-p.co.uk

Project Name	Project No.	Date Created
4 Northcote Mansions Heath Street	SP2014	10/2021

Drawing Name	Drawing No.	Revision
Proposed Front & Rear Elevations	2014.120	-

Status	Scale	North
Planning	1:50@A1 1:100@A3	