

The contractor is responsible to ensure that no products are to be utilised that do not comply with relevant British and/or European Standards and/or Codes of Practice, COSHH Regulations, Construction Regulations, or which are known or suspected at the time of product selection and/or construction to be deleterious to health and safety or to the durability of the work or not in accordance with good building practices.


The contractor is responsible for checking dimensions, tolerances, levels and references. This drawing/model is to be read in conjunction with all relevant Other Project Team Members' or specialists' drawings/models/any Federated Model. Any discrepancy is to be notified to Baily Garner LLP and is to be rectified before proceeding with the works on site or shop drawings. Where an item is covered by drawings to different scales, the larger scale drawing is to be worked to.

Any rights (including copyright) in this drawing/model and any proprietary work contained therein belong to Baily Garner LLP and may only be used in accordance with the licence granted to the Employer and with attribution to Baily Garner LLP.

The drawing to be read in conjunction with Document Suitability Codes page or at www.bailygarner.co.uk/disclaimer



A1

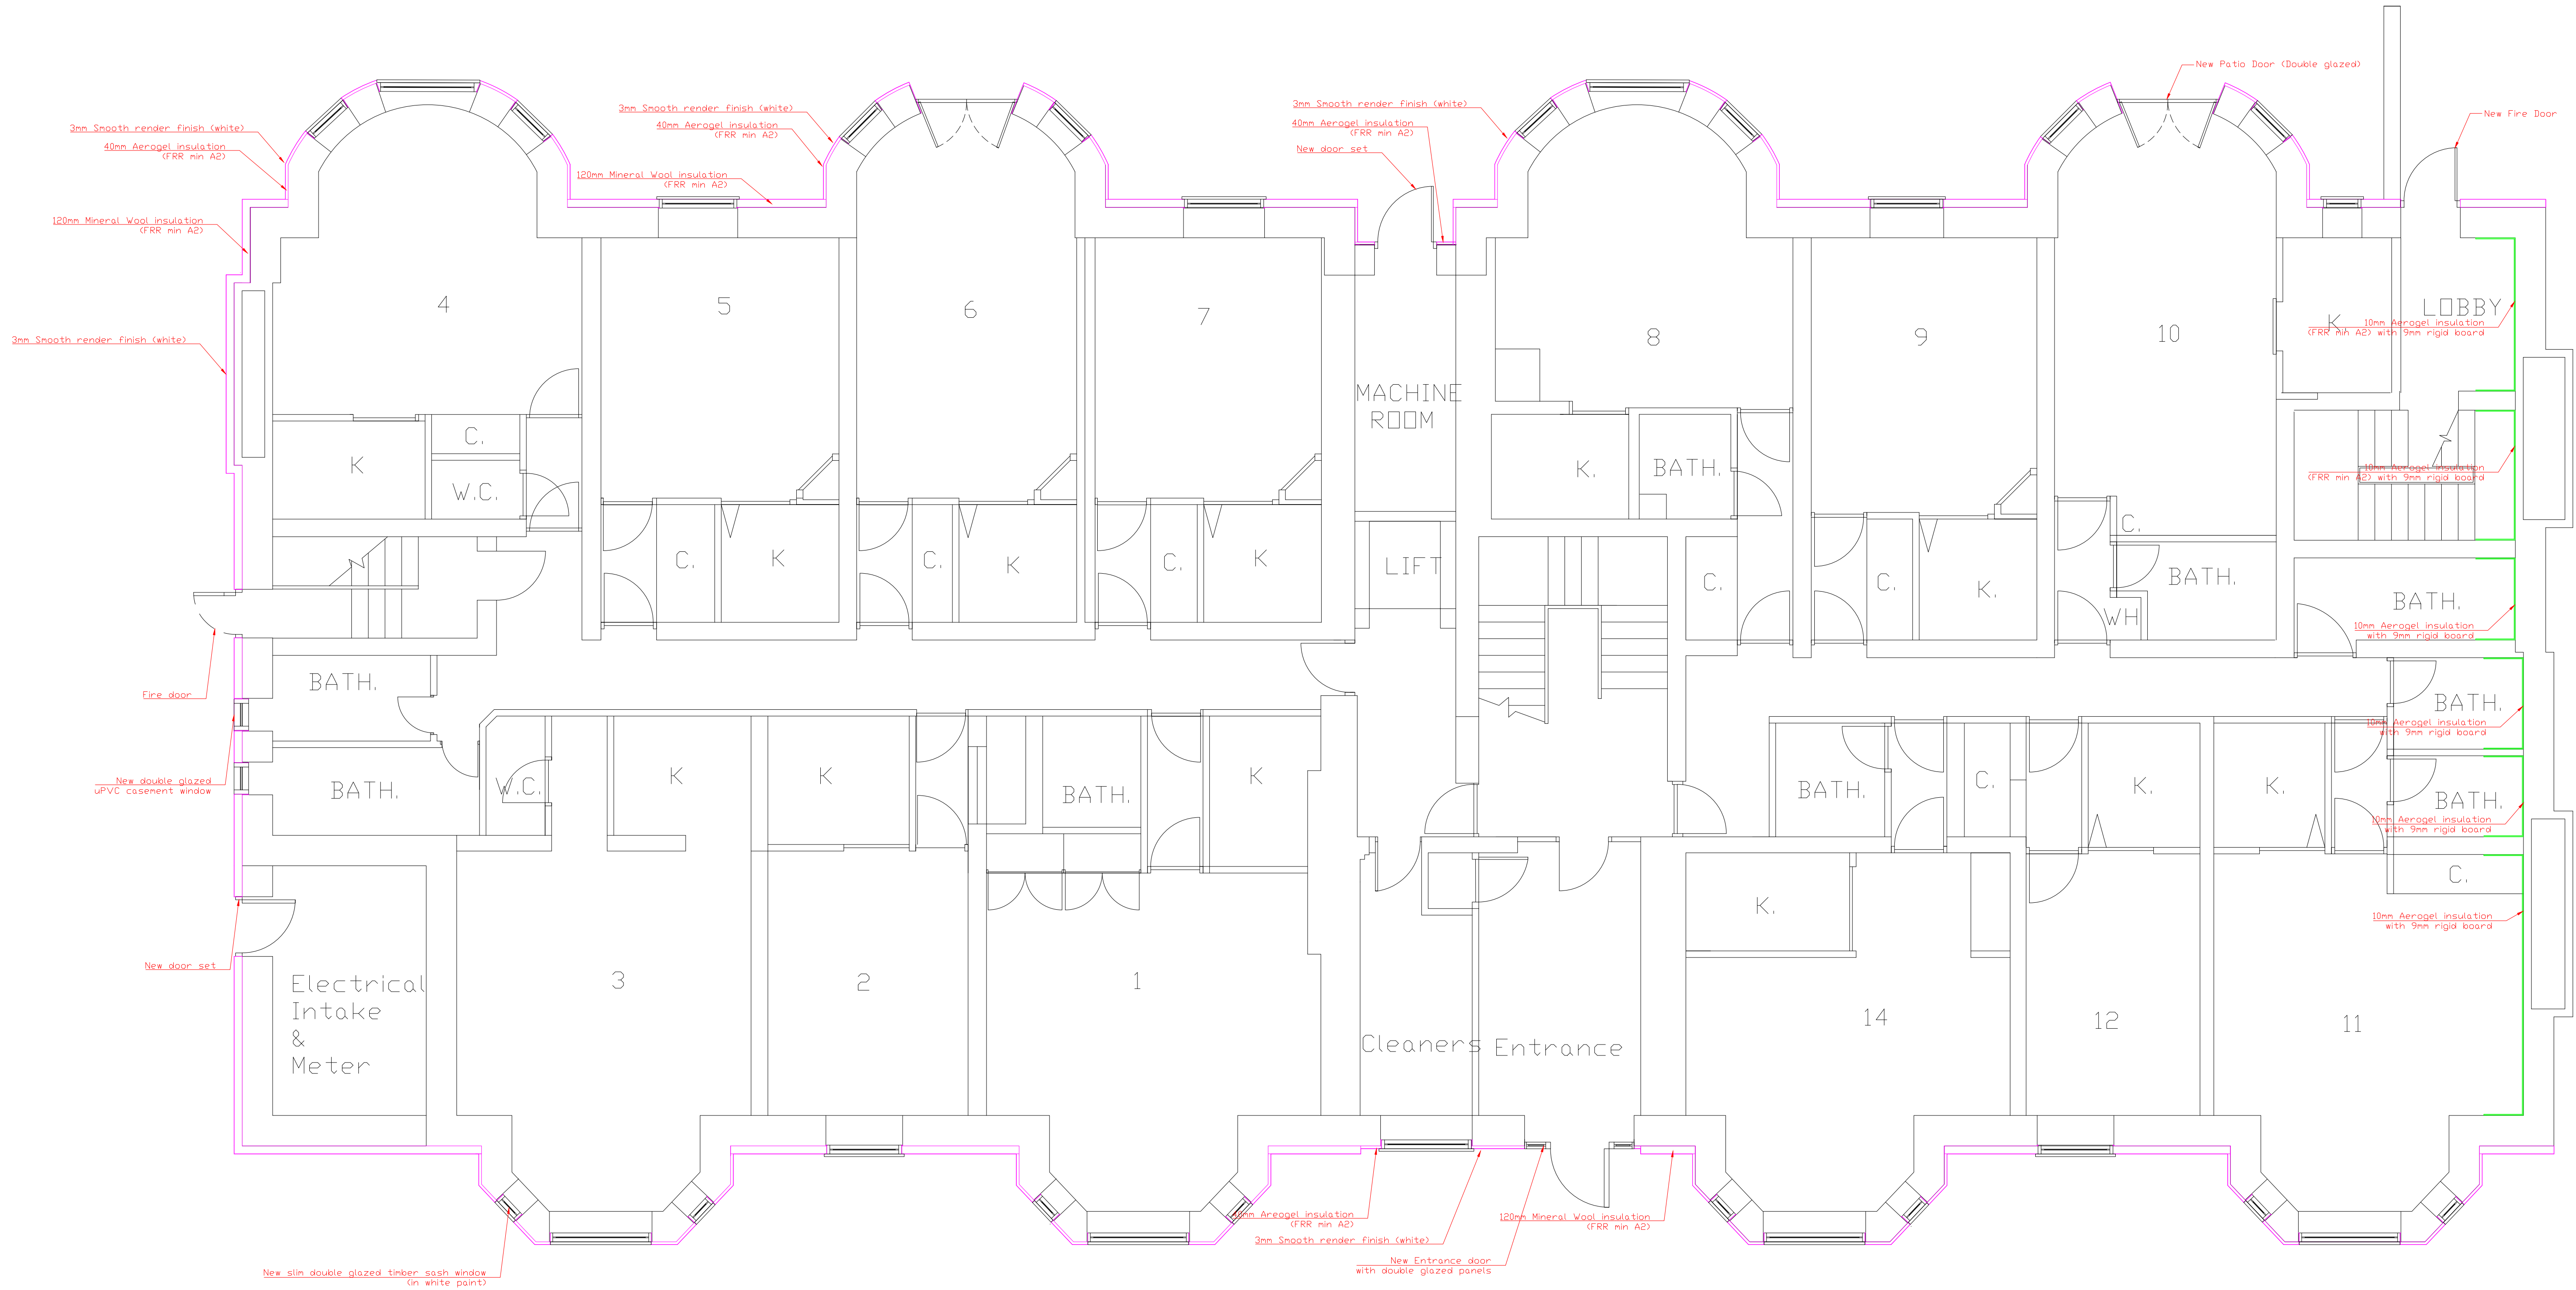

5-7 Belsize Grove

Camden, London

CLIENT NAME				PROJECT			
London Borough of Camden				Retrofit of a 58-unit Residential Period Property			
PROJECT ADDRESS				TITLE			
5-7 Belsize Grove				Proposed Ground Floor Plan			
Camden, London				SUITABILITY CODE			
				D7			
SCALE		DRAWN		CHECKED		APPROVED	
1:50		JM		JM		20/05/2022	
PROJECT NO		AUTHOR		VOLUME		LEVEL	
33741		BGL		A1		00	
PROJECT NO		AUTHOR		VOLUME		LEVEL	
33741		BGL		A1		00	
