




ELEVATION 1

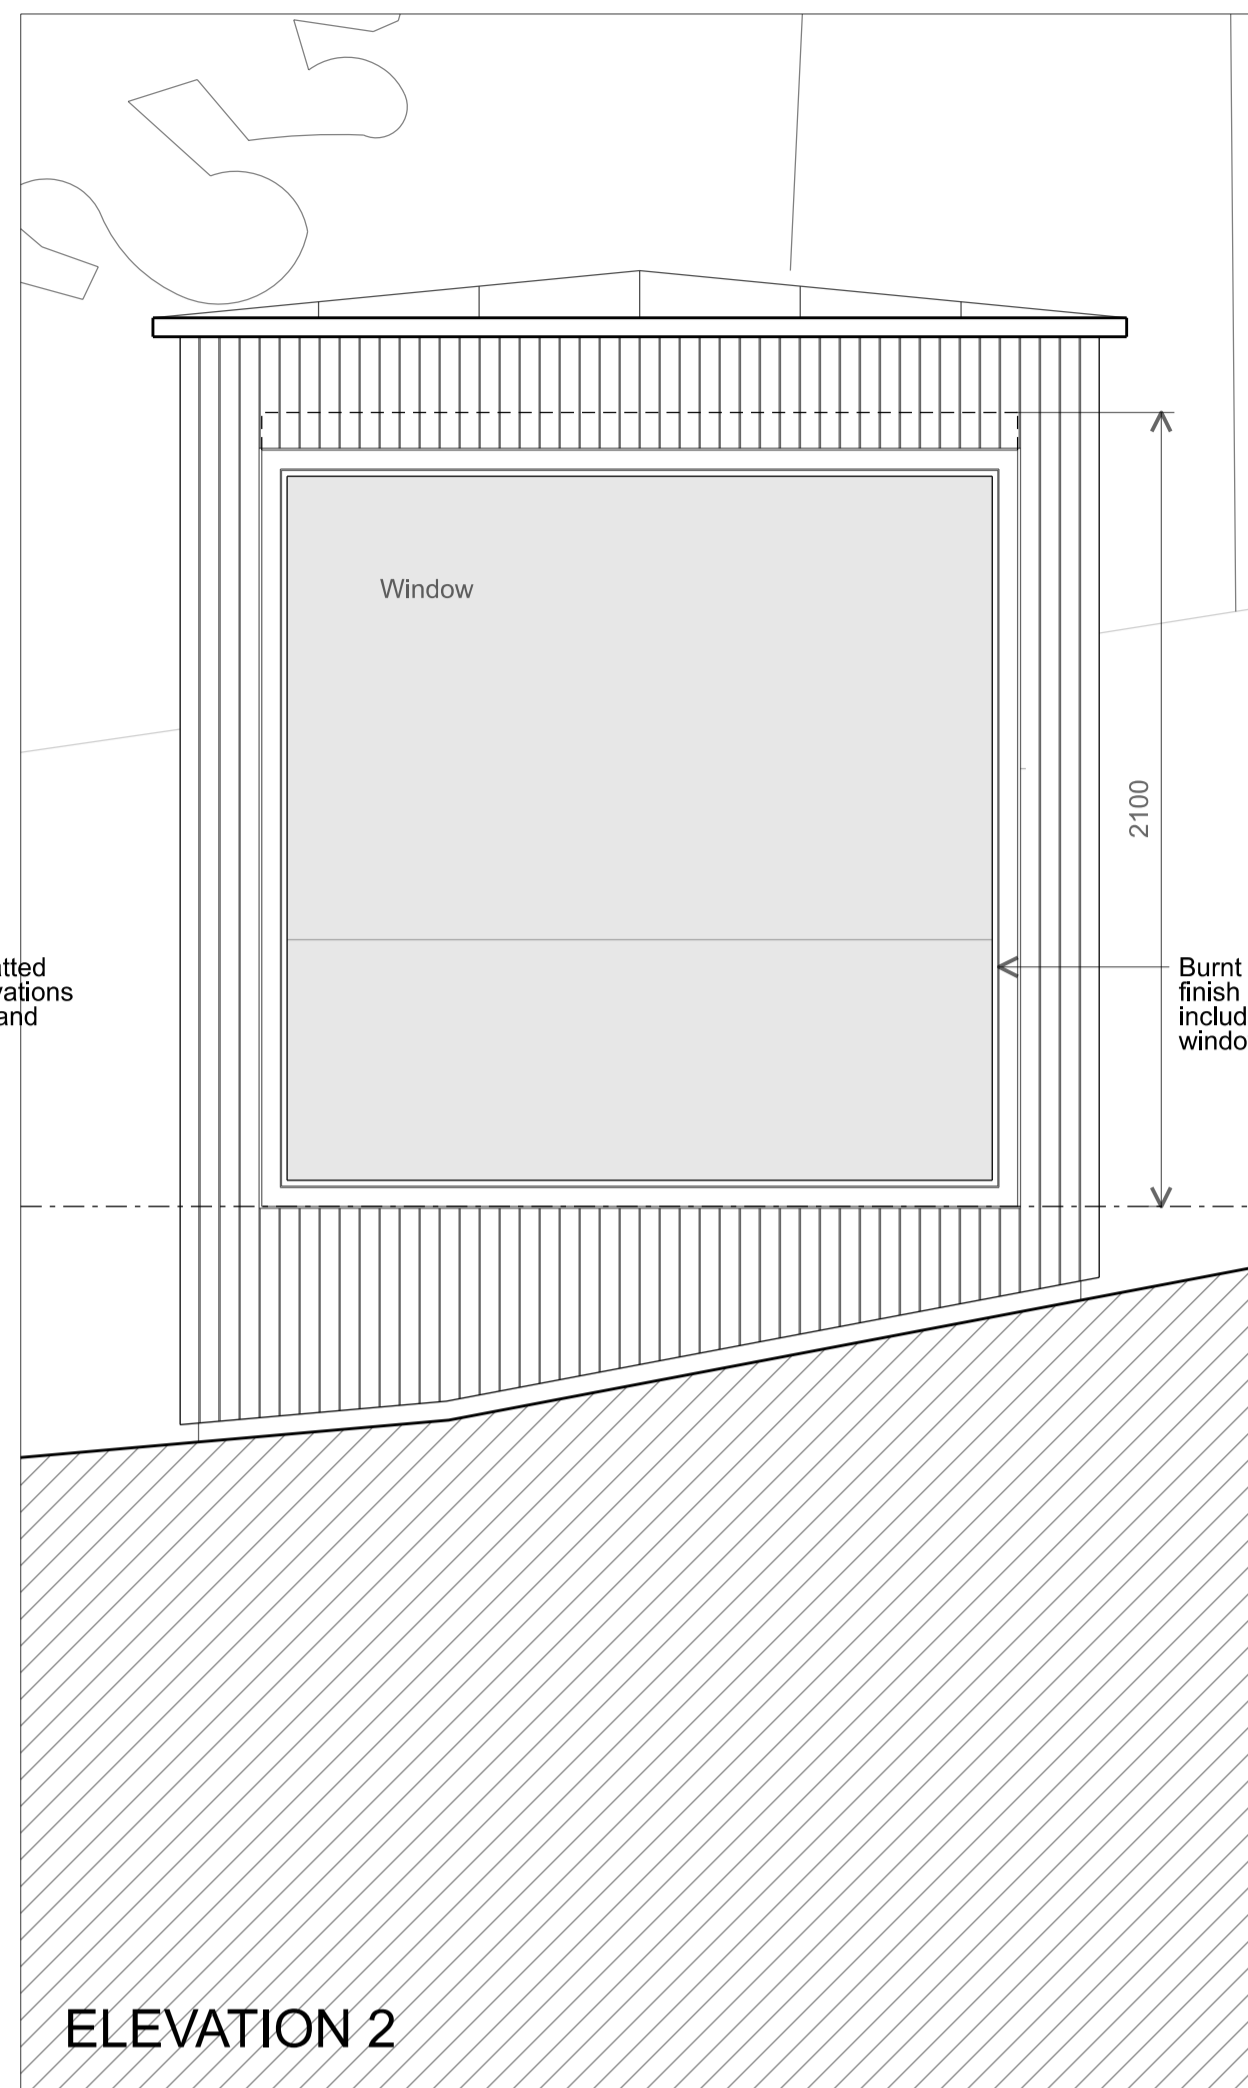

ELEVATION 2

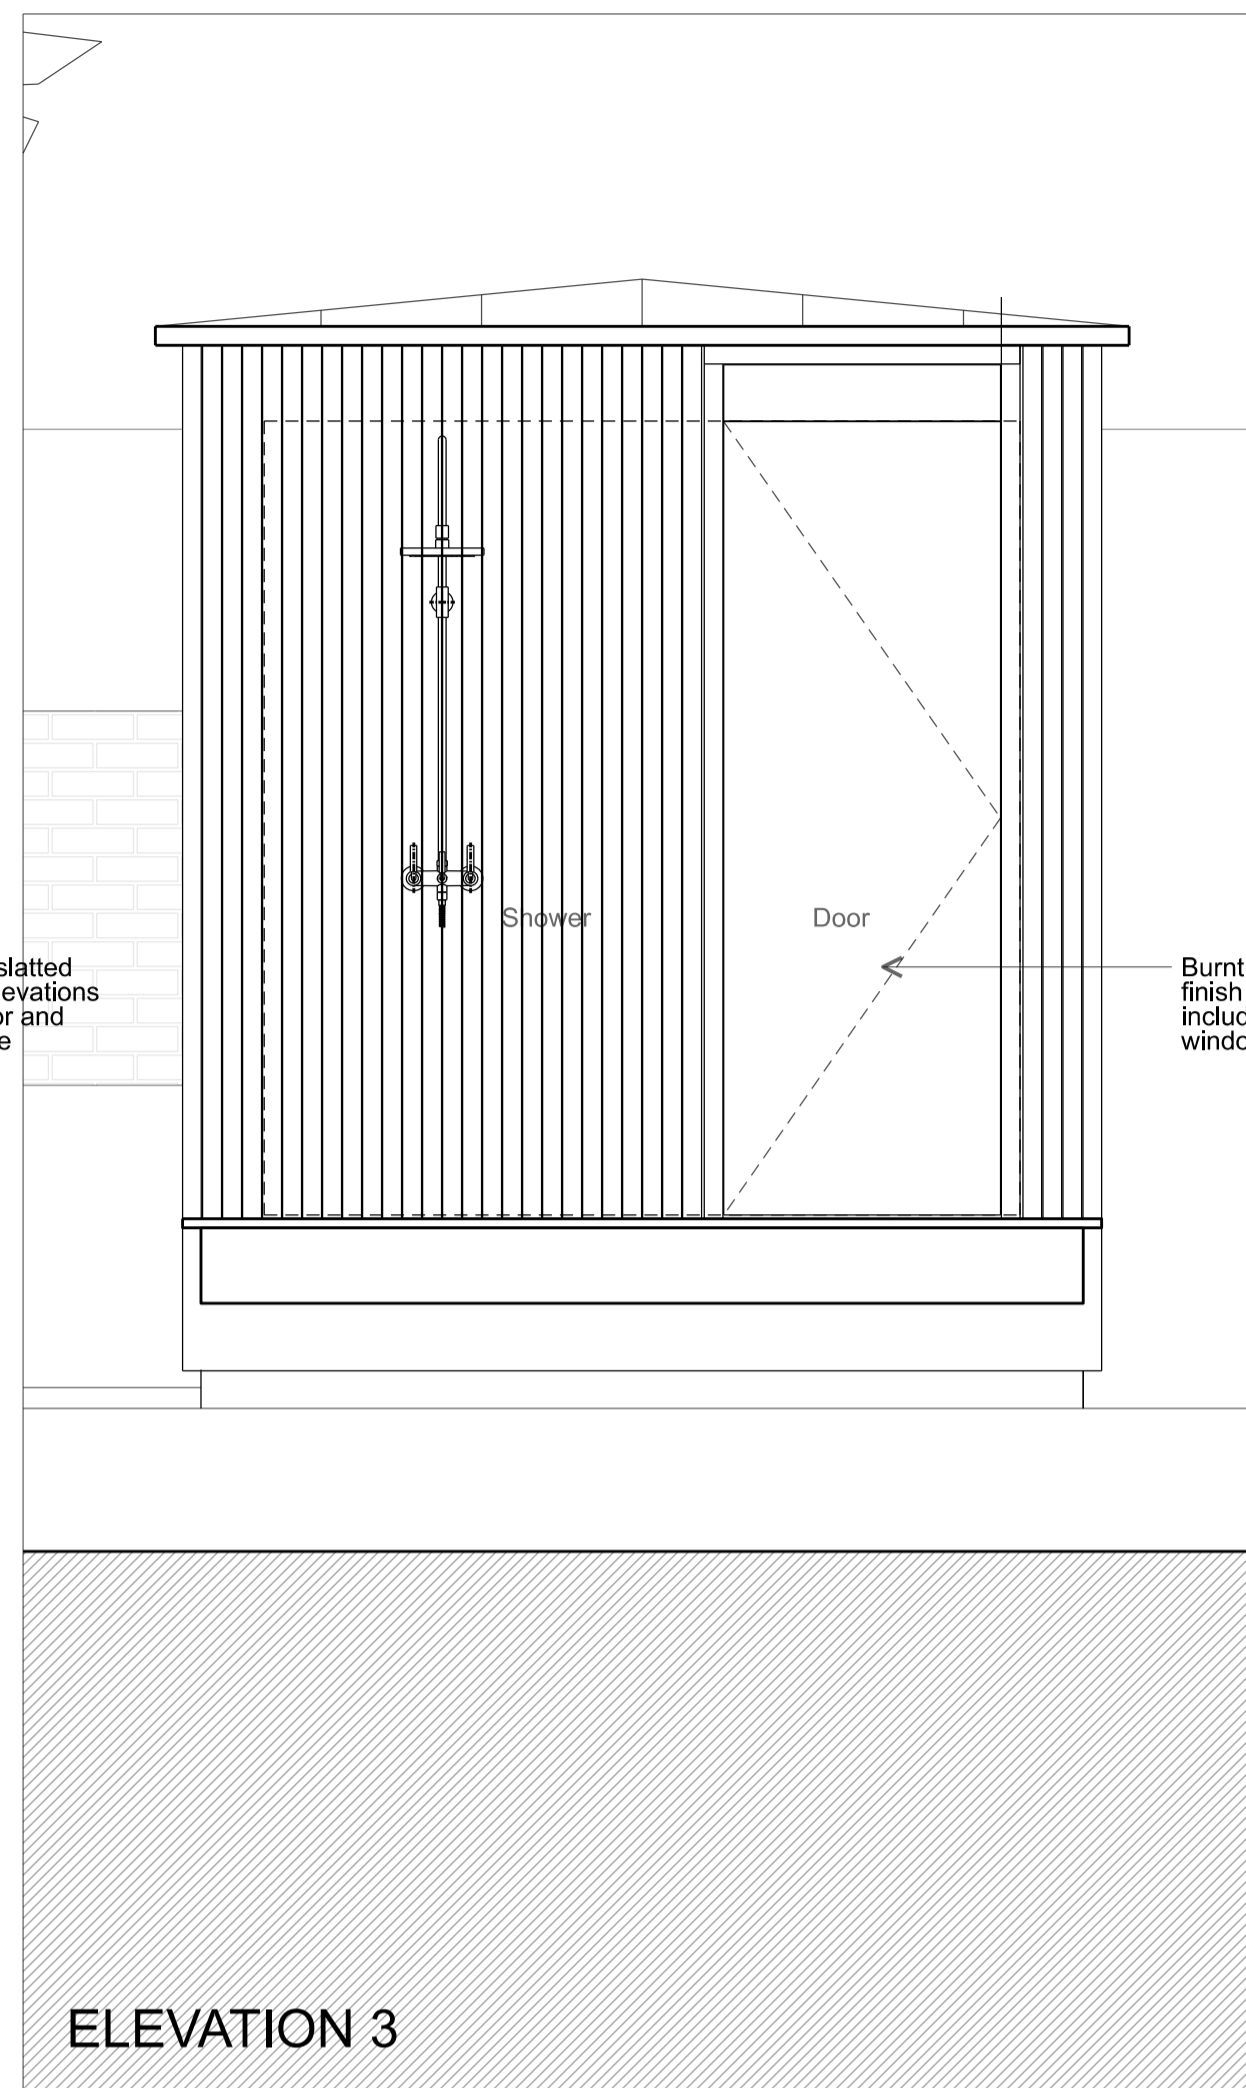

ELEVATION 3

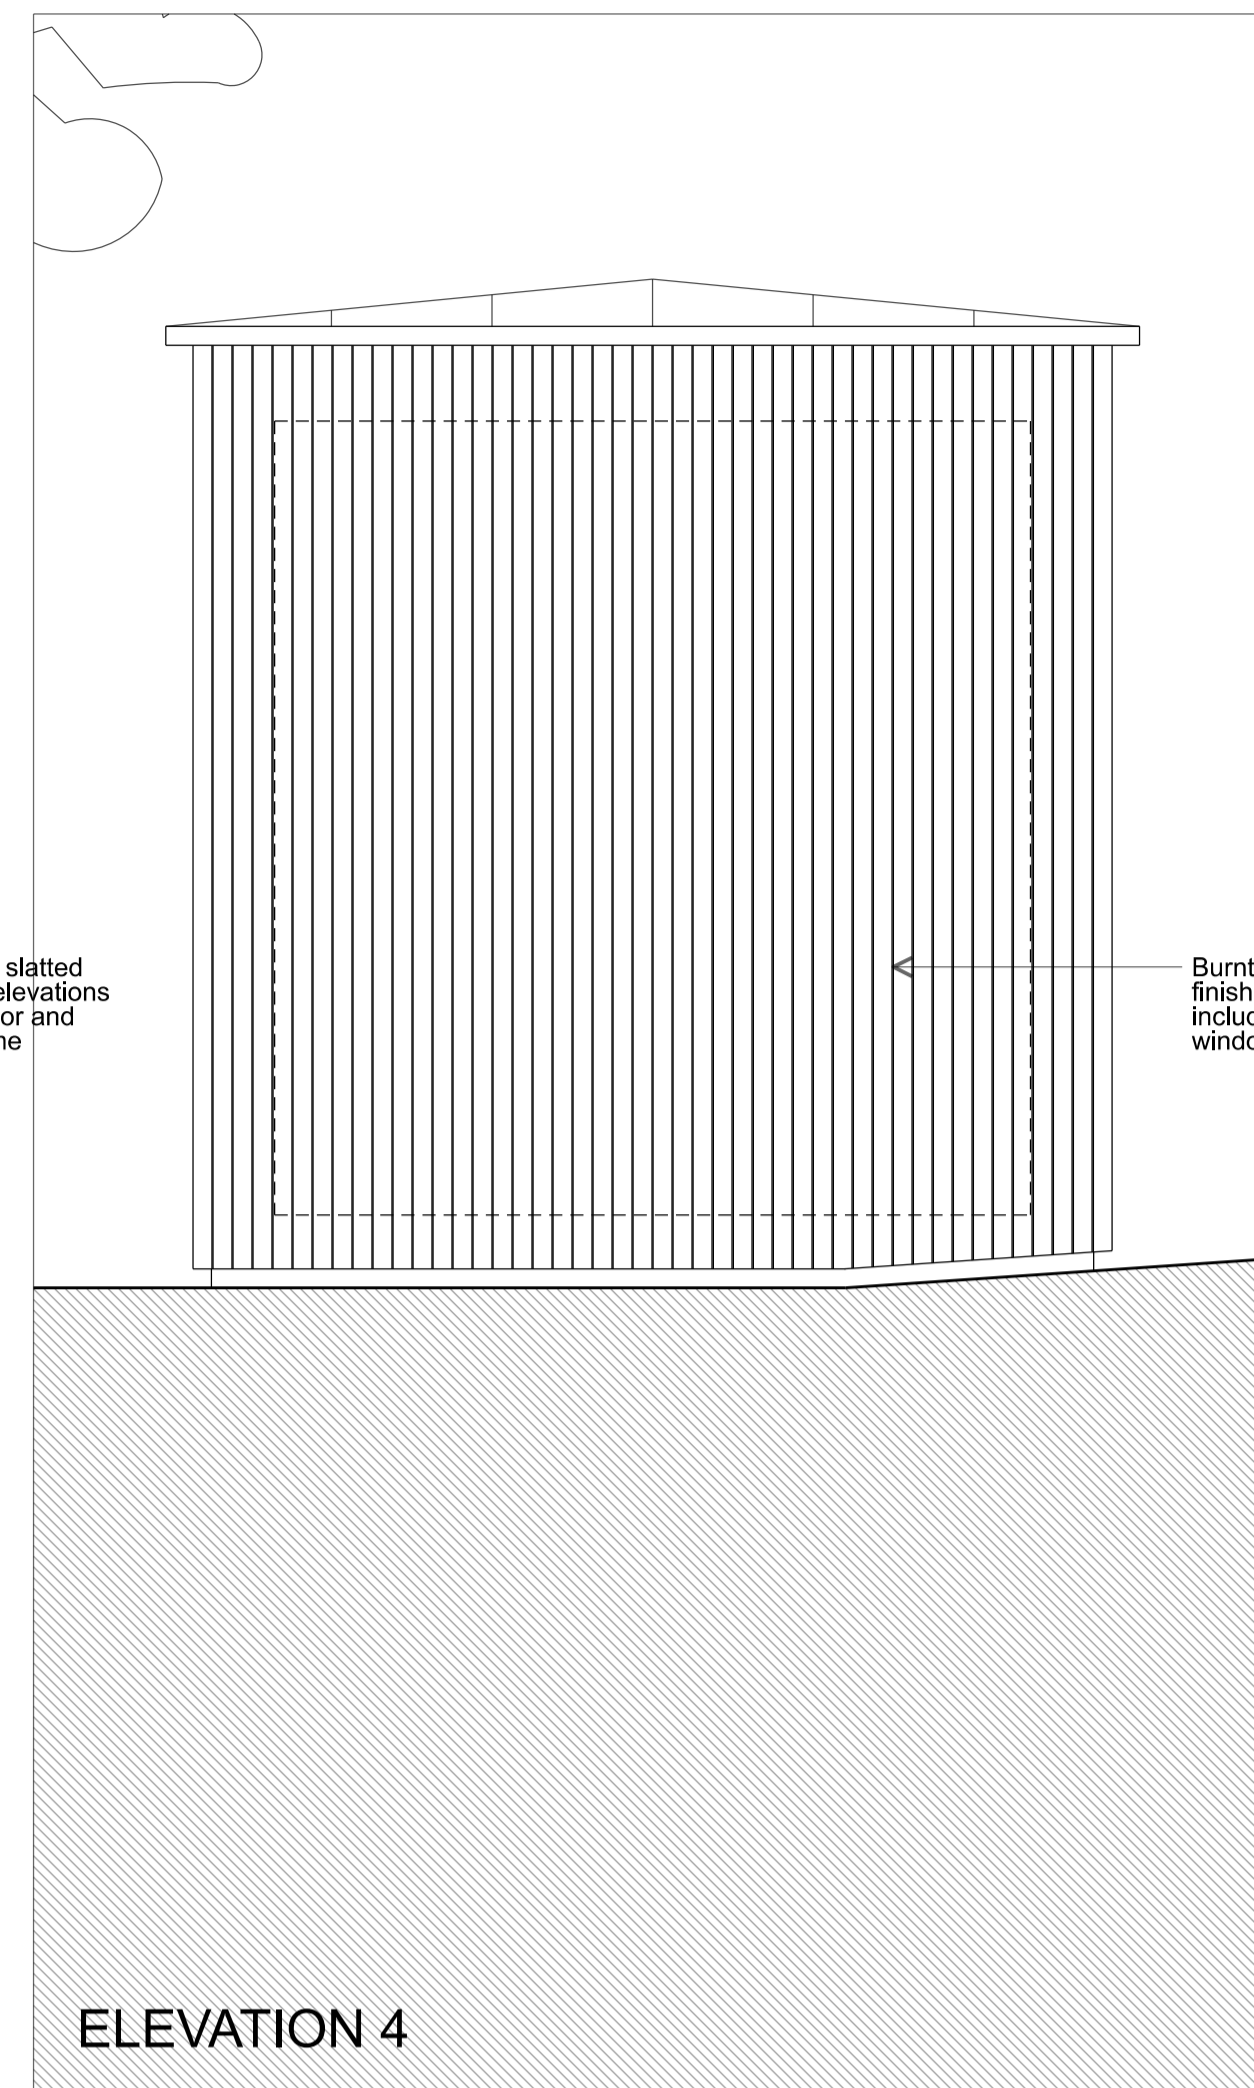

ELEVATION 4


NOTE:

- Do not scale from this drawing.
- All dimensions to be checked on site by the contractor and such dimensions to be their sole responsibility. Report all drawing errors, omissions and discrepancies to the architect.
- This document may be issued in an uncontrolled CAD format to enable others to use it as background information to make alterations and/or additions. In that instance the file will be accompanied by a PDF version. It is for those making such alterations and additions to ensure that they make use of current background information.
- Groves Natcheva Architects Ltd accepts no liability for any such alterations or additions to the background information or arising out of changes to background information which occur prior to alterations or additions being made.


REFER TO TECHNICAL SPECIFICATION FOR SPECIFICATION CLAUSES
DOCUMENT REFERENCE:

CONSULTANTS	
CLIENT:	Kevin Cornils & Katya Gurova
STRUCTURAL ENGINEER:	Marin Gustyn & Associates Ltd
SERVICES ENGINEER:	EDP Environmental Ltd
COST CONSULTANT:	Marshall Associates
PROJECT MANAGER:	Marshall Associates
PARTYWALL SURVEYOR:	Marshall Associates
ACOUSTIC CONSULTANT:	KP Acoustics Ltd
PLANNING CONSULTANT:	AZ Urban Studio
TREE CONSULTANT:	ACS (Trees) Consulting
LANDSCAPE ARCHITECT:	Peter Beardsley
CDM CO-ORDINATOR:	Goddard Consulting
BUILDING INSPECTOR:	Ian Blackwell

THIS DRAWING IS TO BE READ IN CONJUNCTION WITH:
NBS SPECIFICATION DATED AUGUST 2021
Floor Drawings 1163/GA/50/029-033
Wall Drawings 1163/GA/50/039-043
Ceiling Drawings 1163/GA/50/049-053

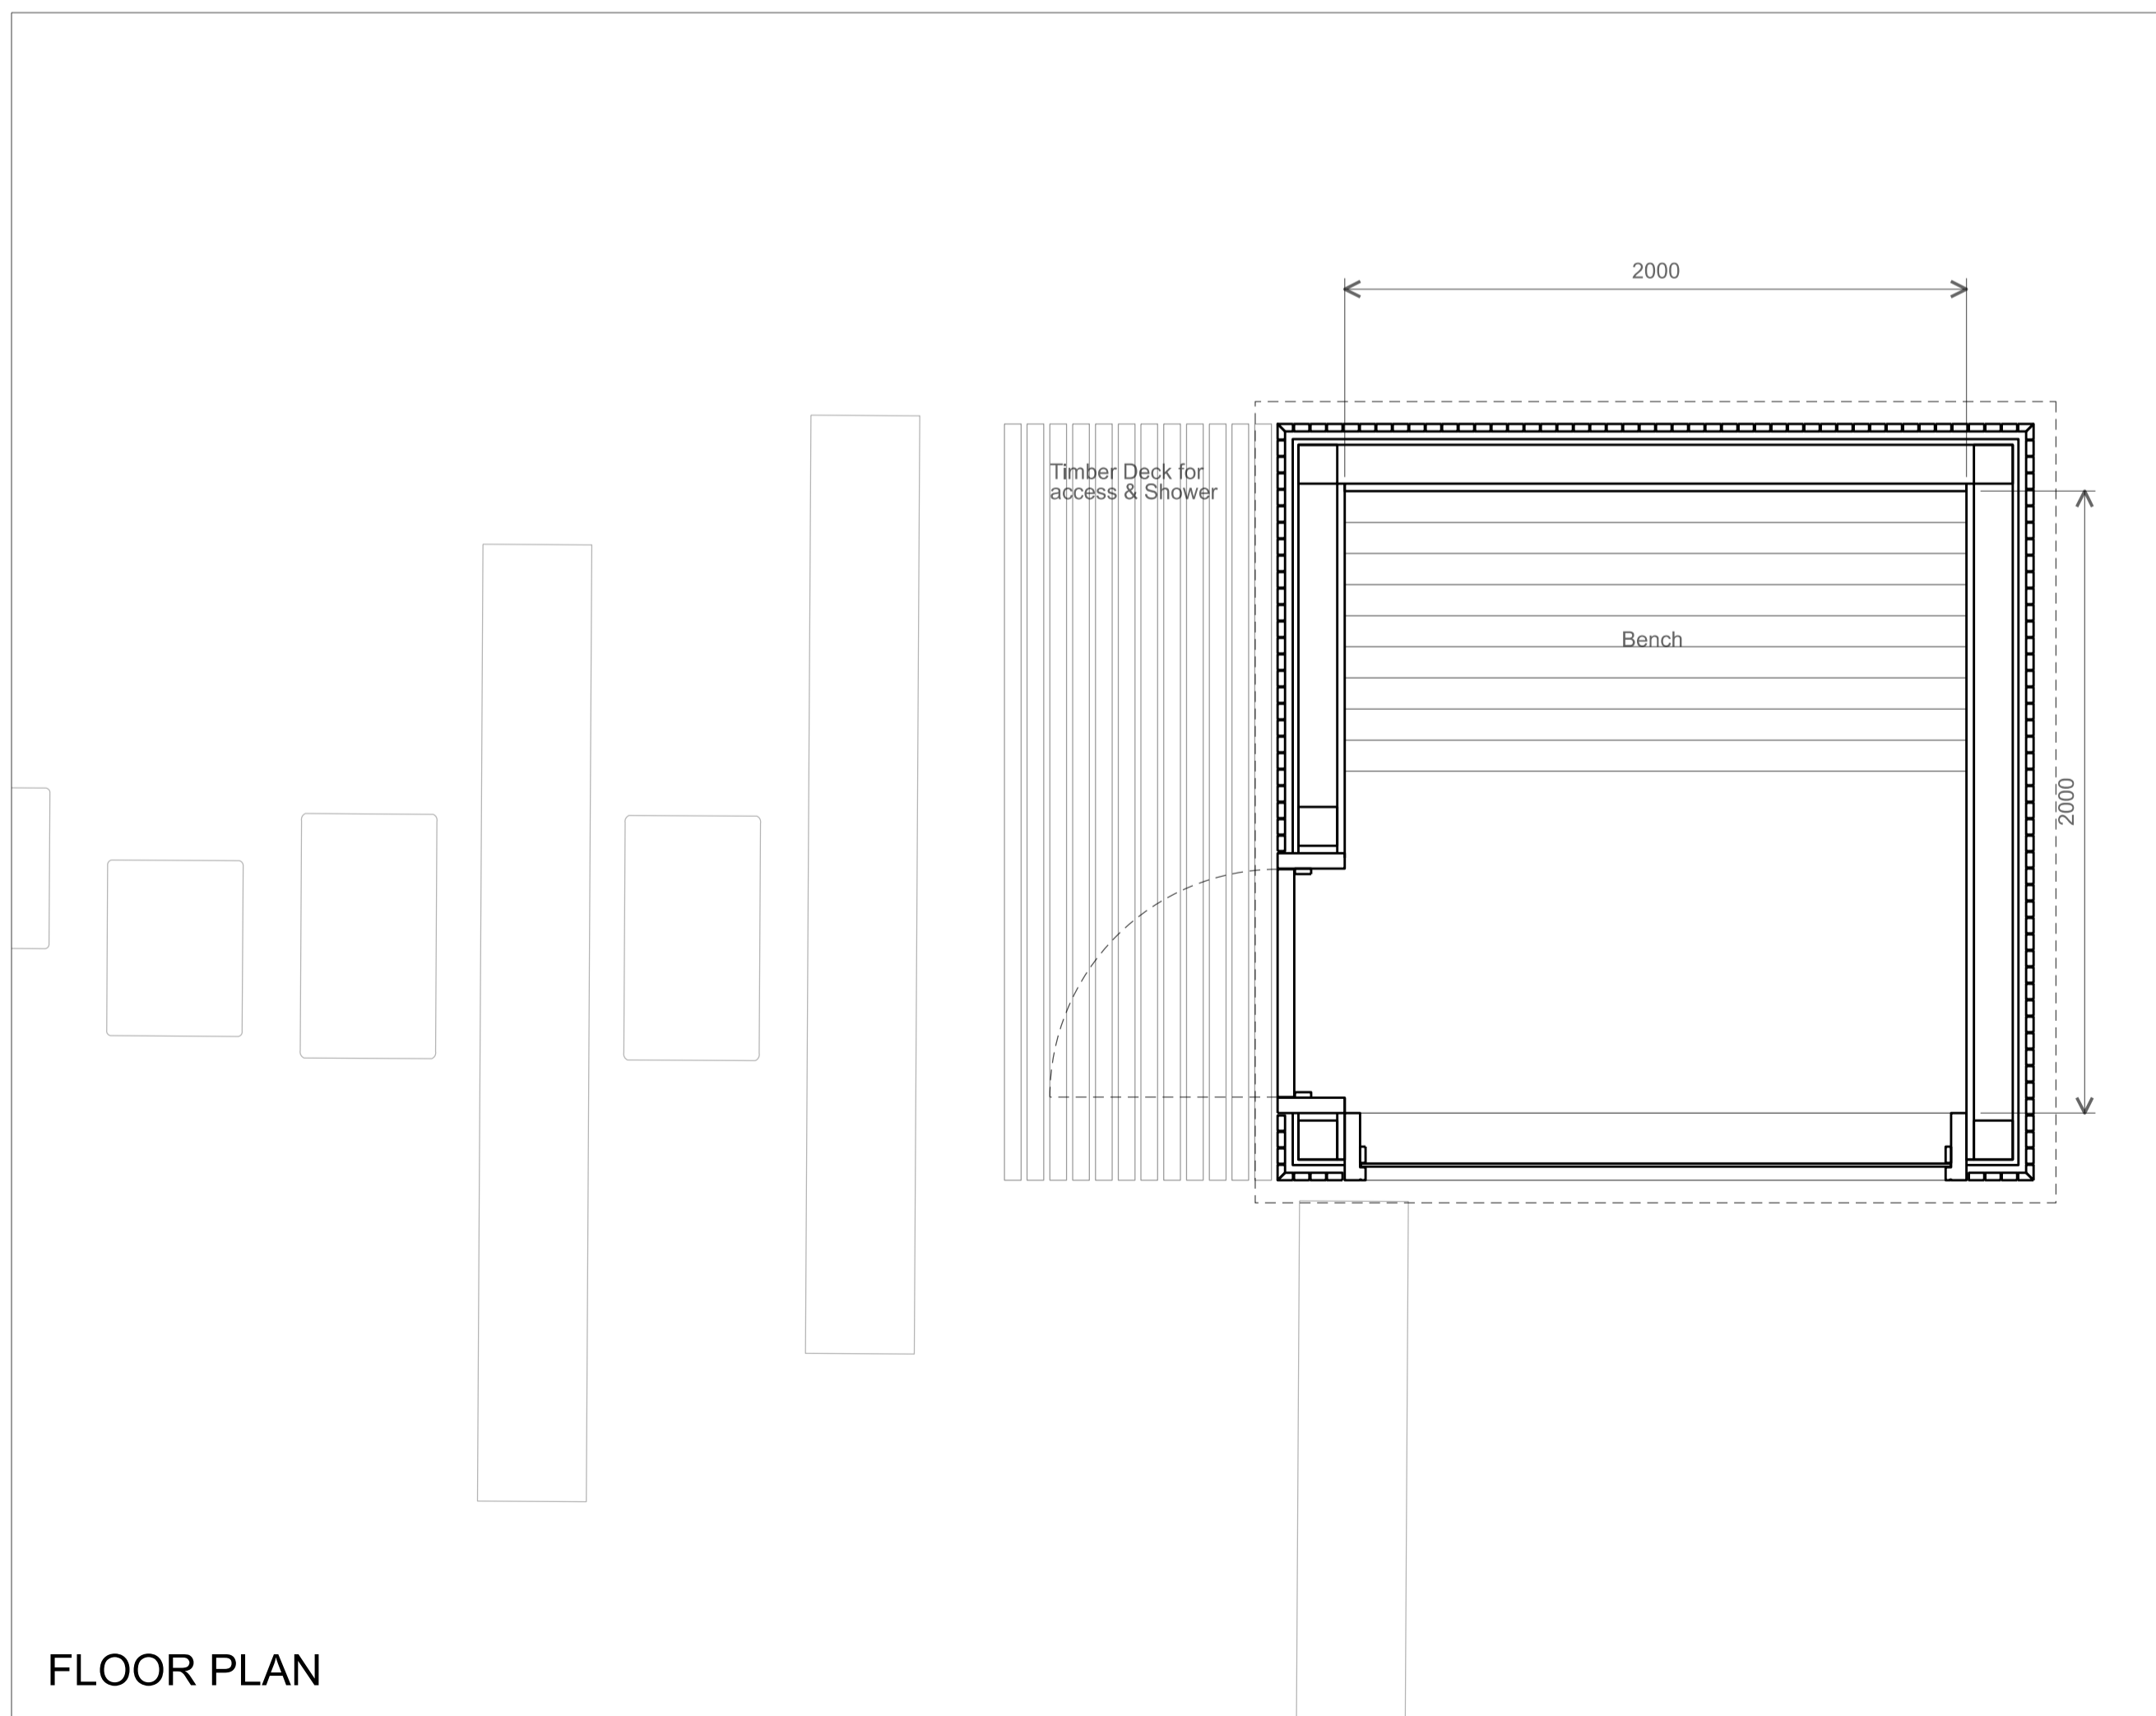

FLOOR PLAN

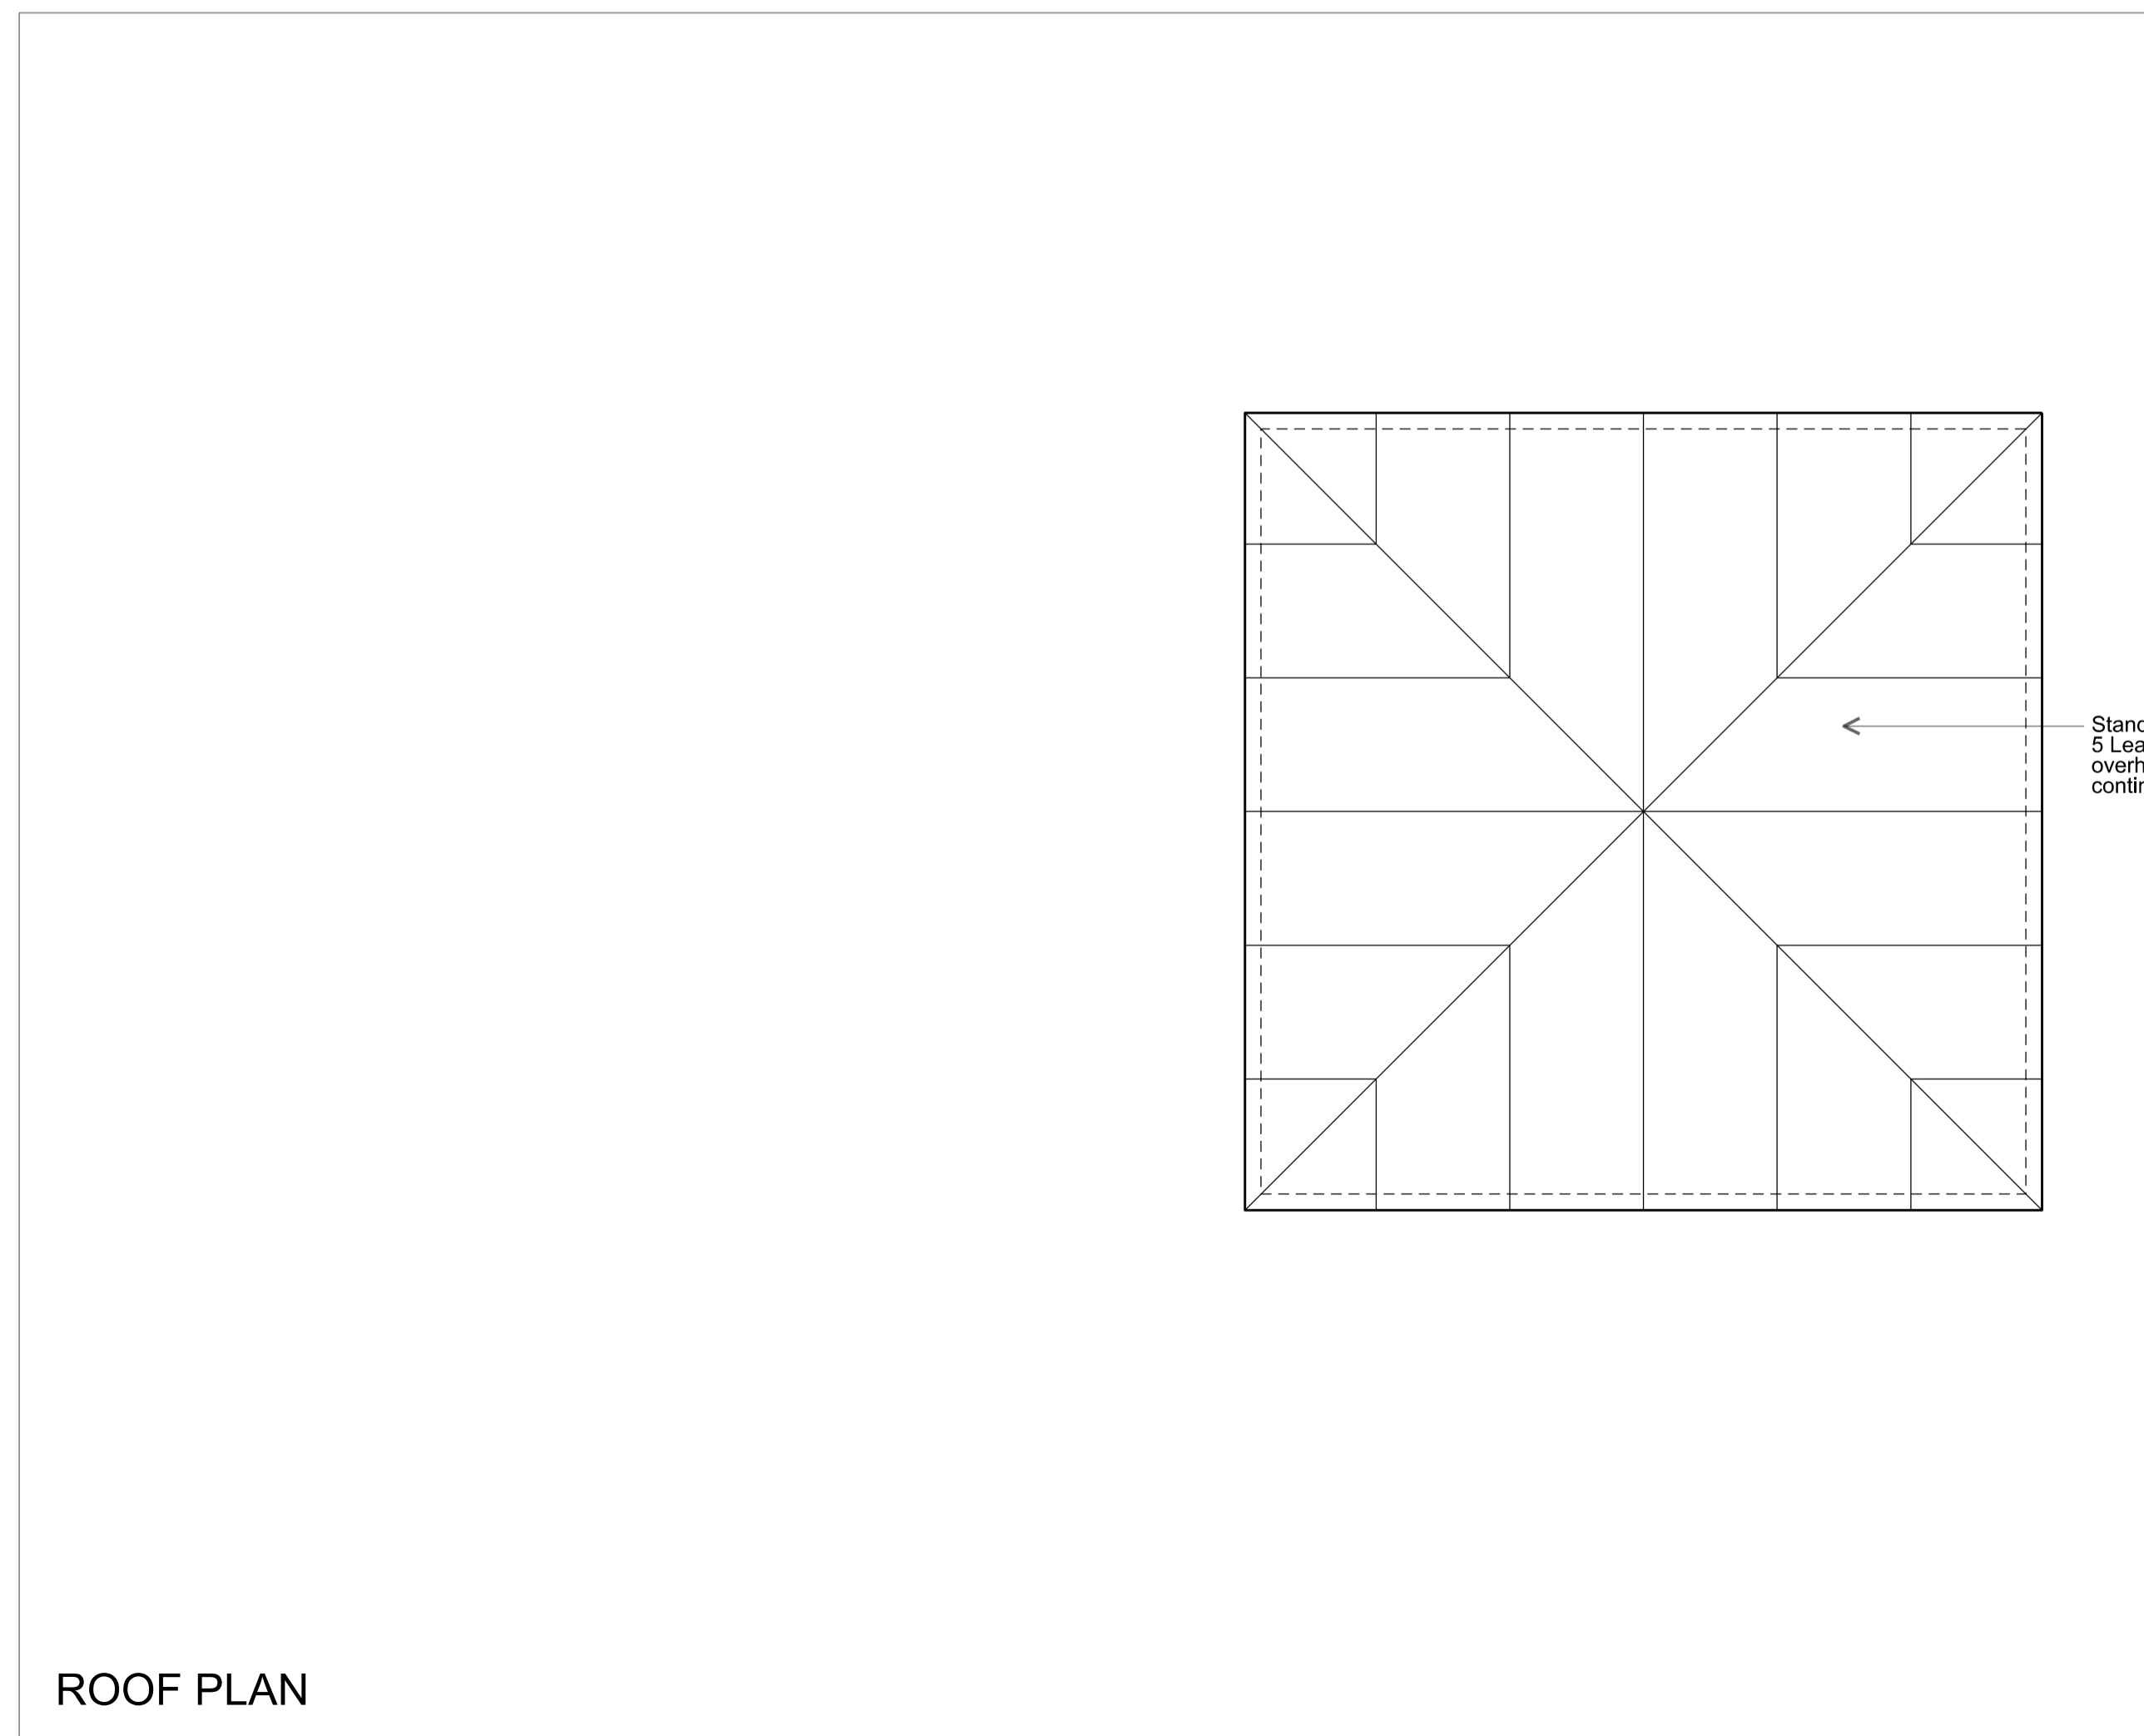

ROOF PLAN

Rev	Amendment	Date
Key Plan		

FOR TENDER

Client
Kevin Cornils & Katya Gurova

Project
13 Elsworth Road
London
NW3 3DS

Title
Proposed Garden Sauna Plans & Elevations

Drawn By	Checked By	Scale	Date
		1:20	Jul 21

Drawing No	Revision
1163/A/20/037	

GROVES NATCHEVA ARCHITECTS