


1 East Elevation
1 : 100





2 West Elevation
1 : 100

 


Rev	Description	Date
P1	May 22 Section 73 Rev	31/05/2022

Copyright HawkinsBrown Architects
No implied licence exists. This drawing should not be used to calculate areas for the purposes of valuation. Do not scale this drawing. All dimensions to be checked on the site by the contractor and such dimensions to be their responsibility. All work must comply with relevant British Standards and Building Regulations requirements. Drawing errors and omissions to be reported to the architect. To be read in conjunction with Architect's specification and other consultant information.

Scale @ A0 As indicated	Date 25/03/22	Job Number 1423D	Project Agar Grove - Block B May '22 Amendments	159 St John Street London EC1V 4QJ mail@hawkinsbrown.com hawkinsbrown.com
Drawn By RB	Checked By JC	Status S2		
Drawing No. AGV-HBA-B-ZZ-DR-A-200201	Rev P1	Purpose of Issue Planning	Drawing East & West Elevation	HawkinsBrown

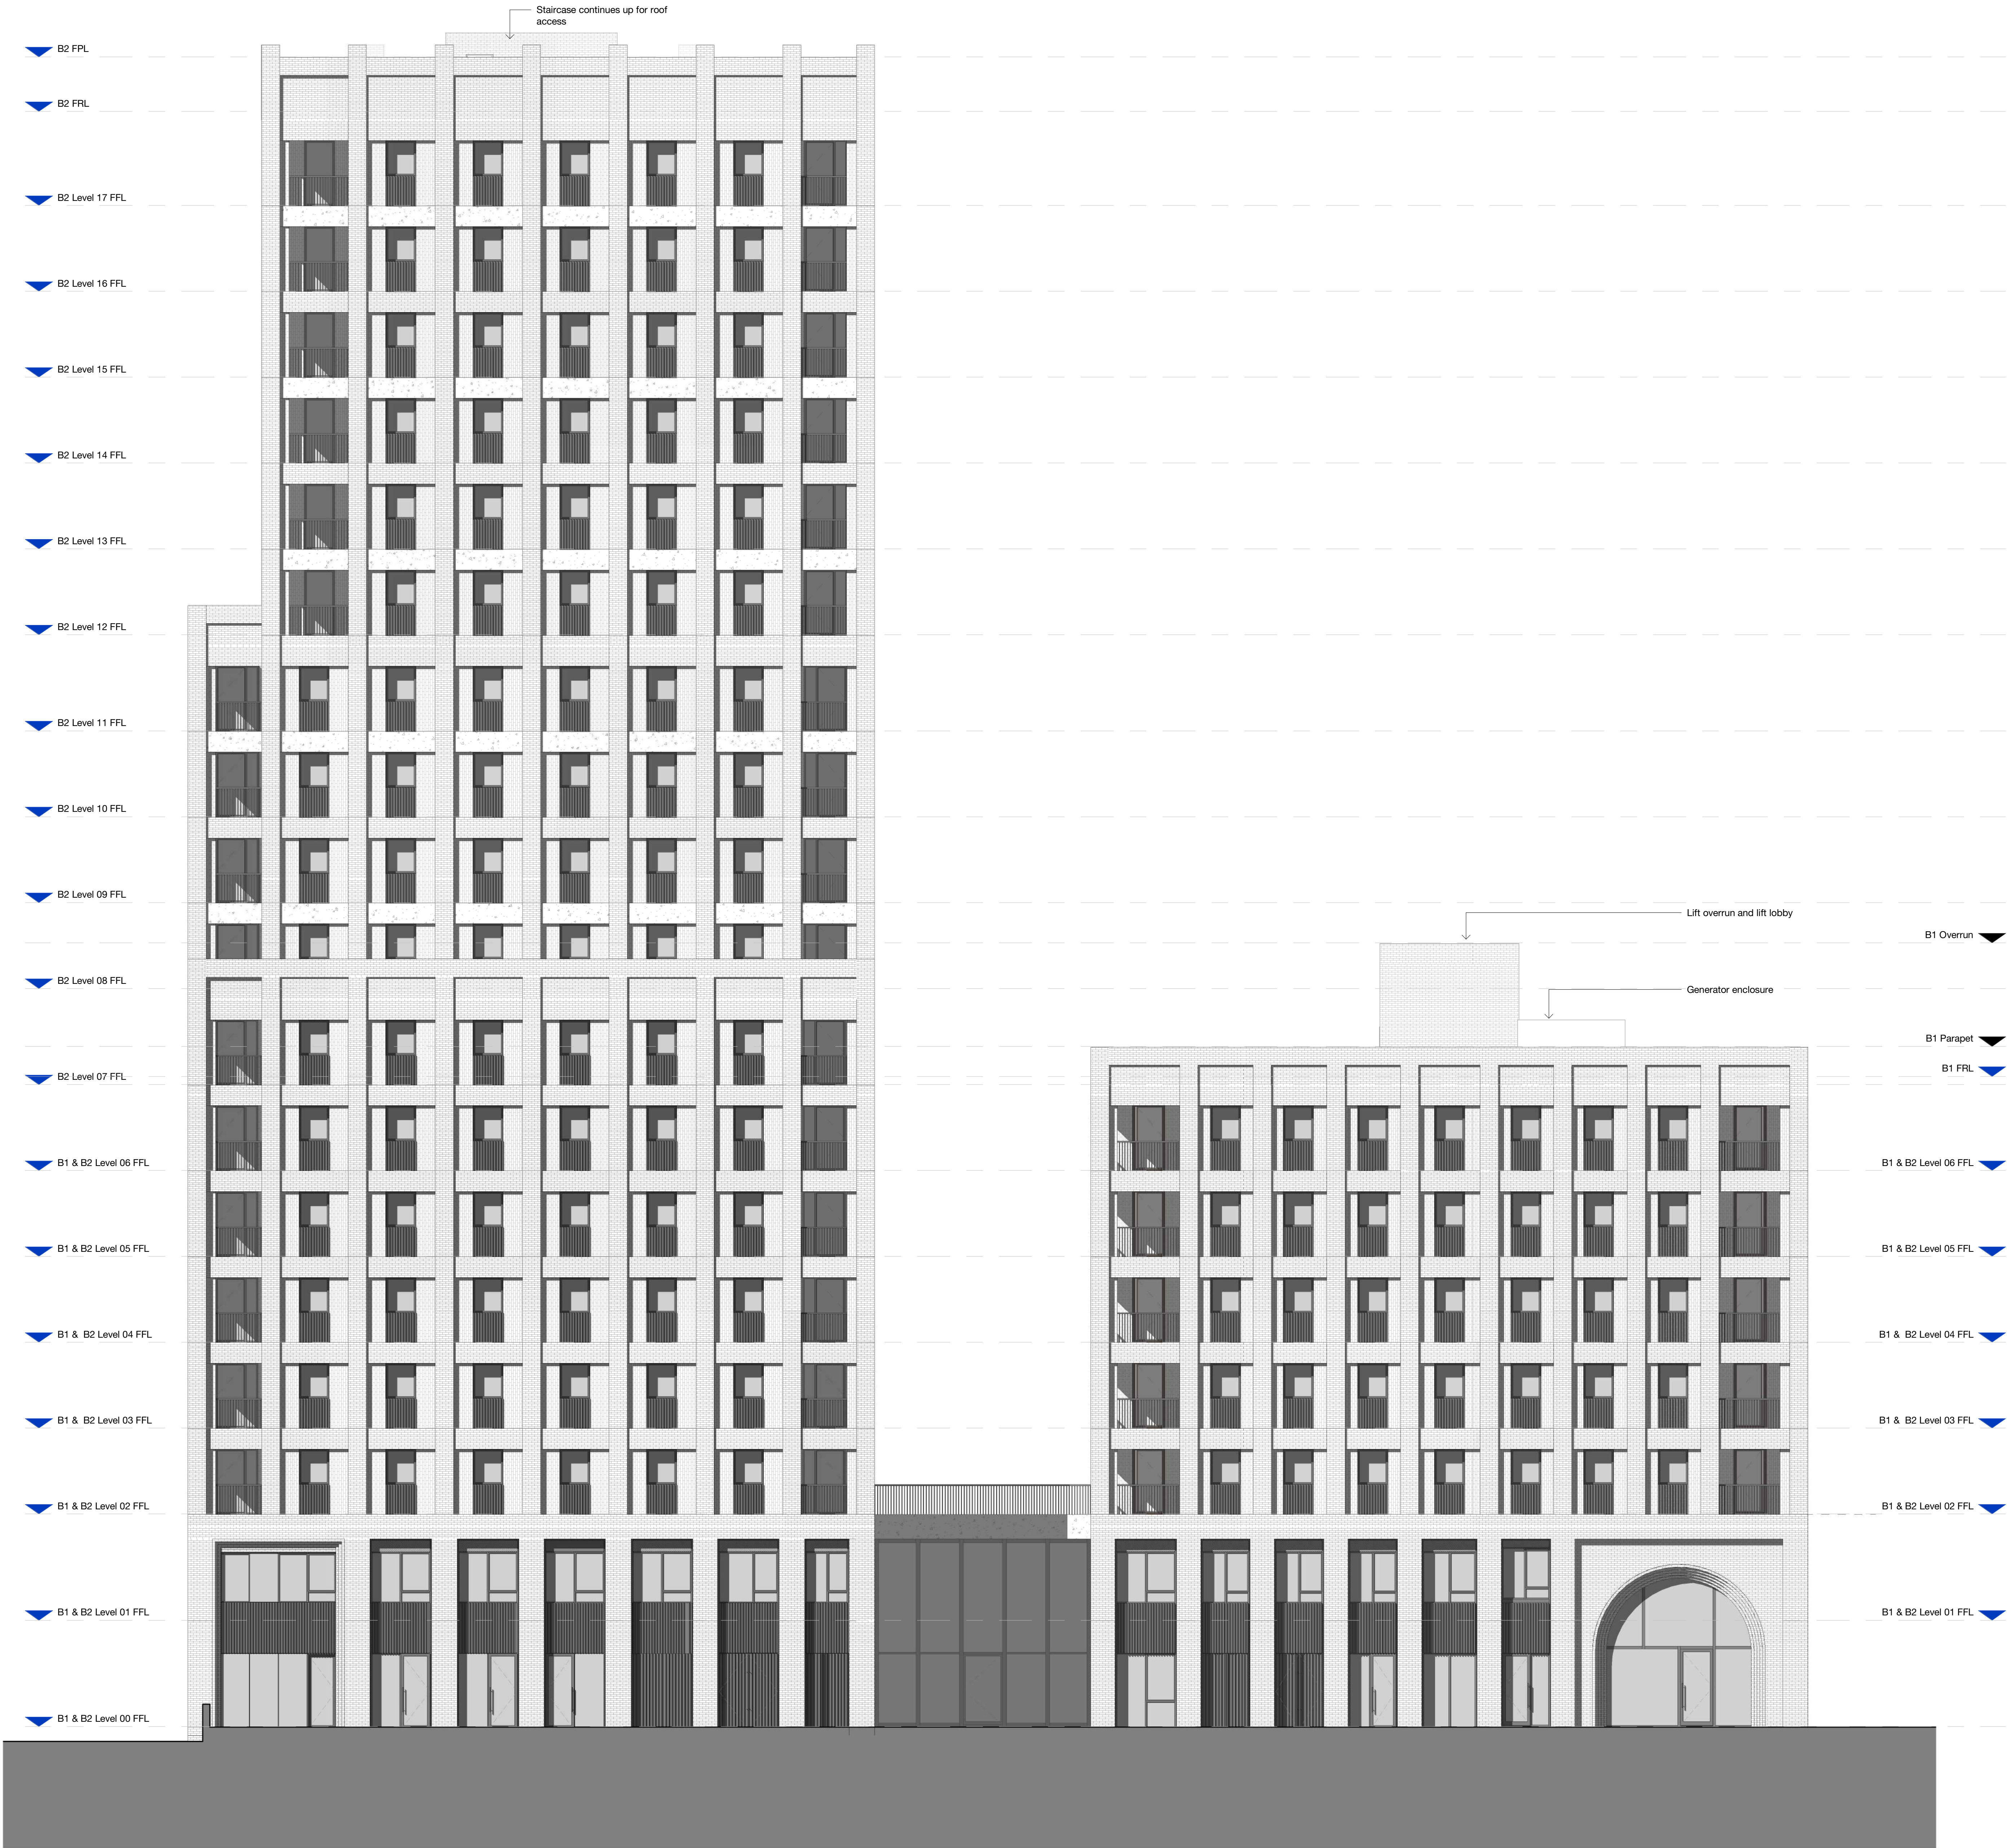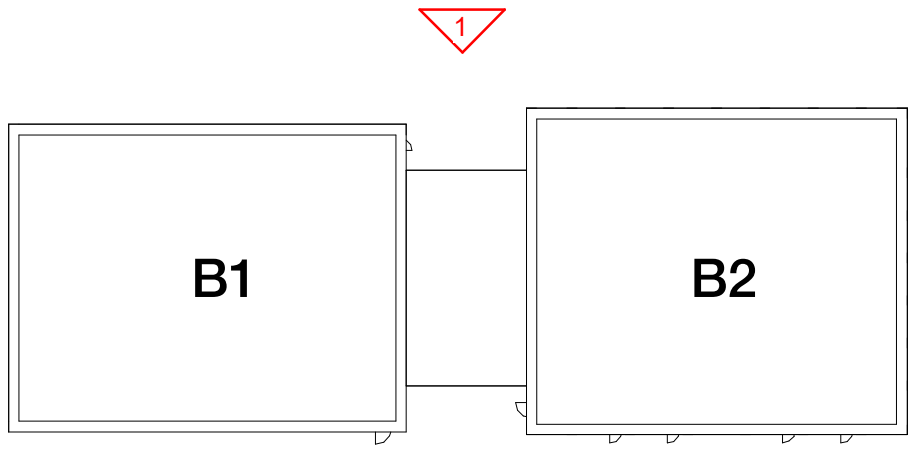



1 North Elevation
1 : 100

 


Rev	Description	Date
P1	May 22 Section 73 Rev	31/05/2022

Copyright HawkinsBrown Architects
No implied licence exists. This drawing should not be used to calculate areas for the purposes of valuation. Do not scale this drawing. All dimensions to be checked on the site by the contractor and such dimensions to be their responsibility. All work must comply with relevant British Standards and Building Regulations requirements. Drawing errors and omissions to be reported to the architect. To be read in conjunction with Architect's specification and other consultant information.

Scale @ A0 As indicated	Date 25/03/22	Job Number 1423D	Project Agar Grove - Block B May '22 Amendments	159 St John Street London EC1V 4QJ mail@hawkinsbrown.com hawkinsbrown.com
Drawn By RB	Checked By JC	Status S2		
Drawing No. AGV-HBA-B-ZZ-DR-A-200202	Rev P1	Purpose of Issue Planning	Drawing North Elevation	HawkinsBrown

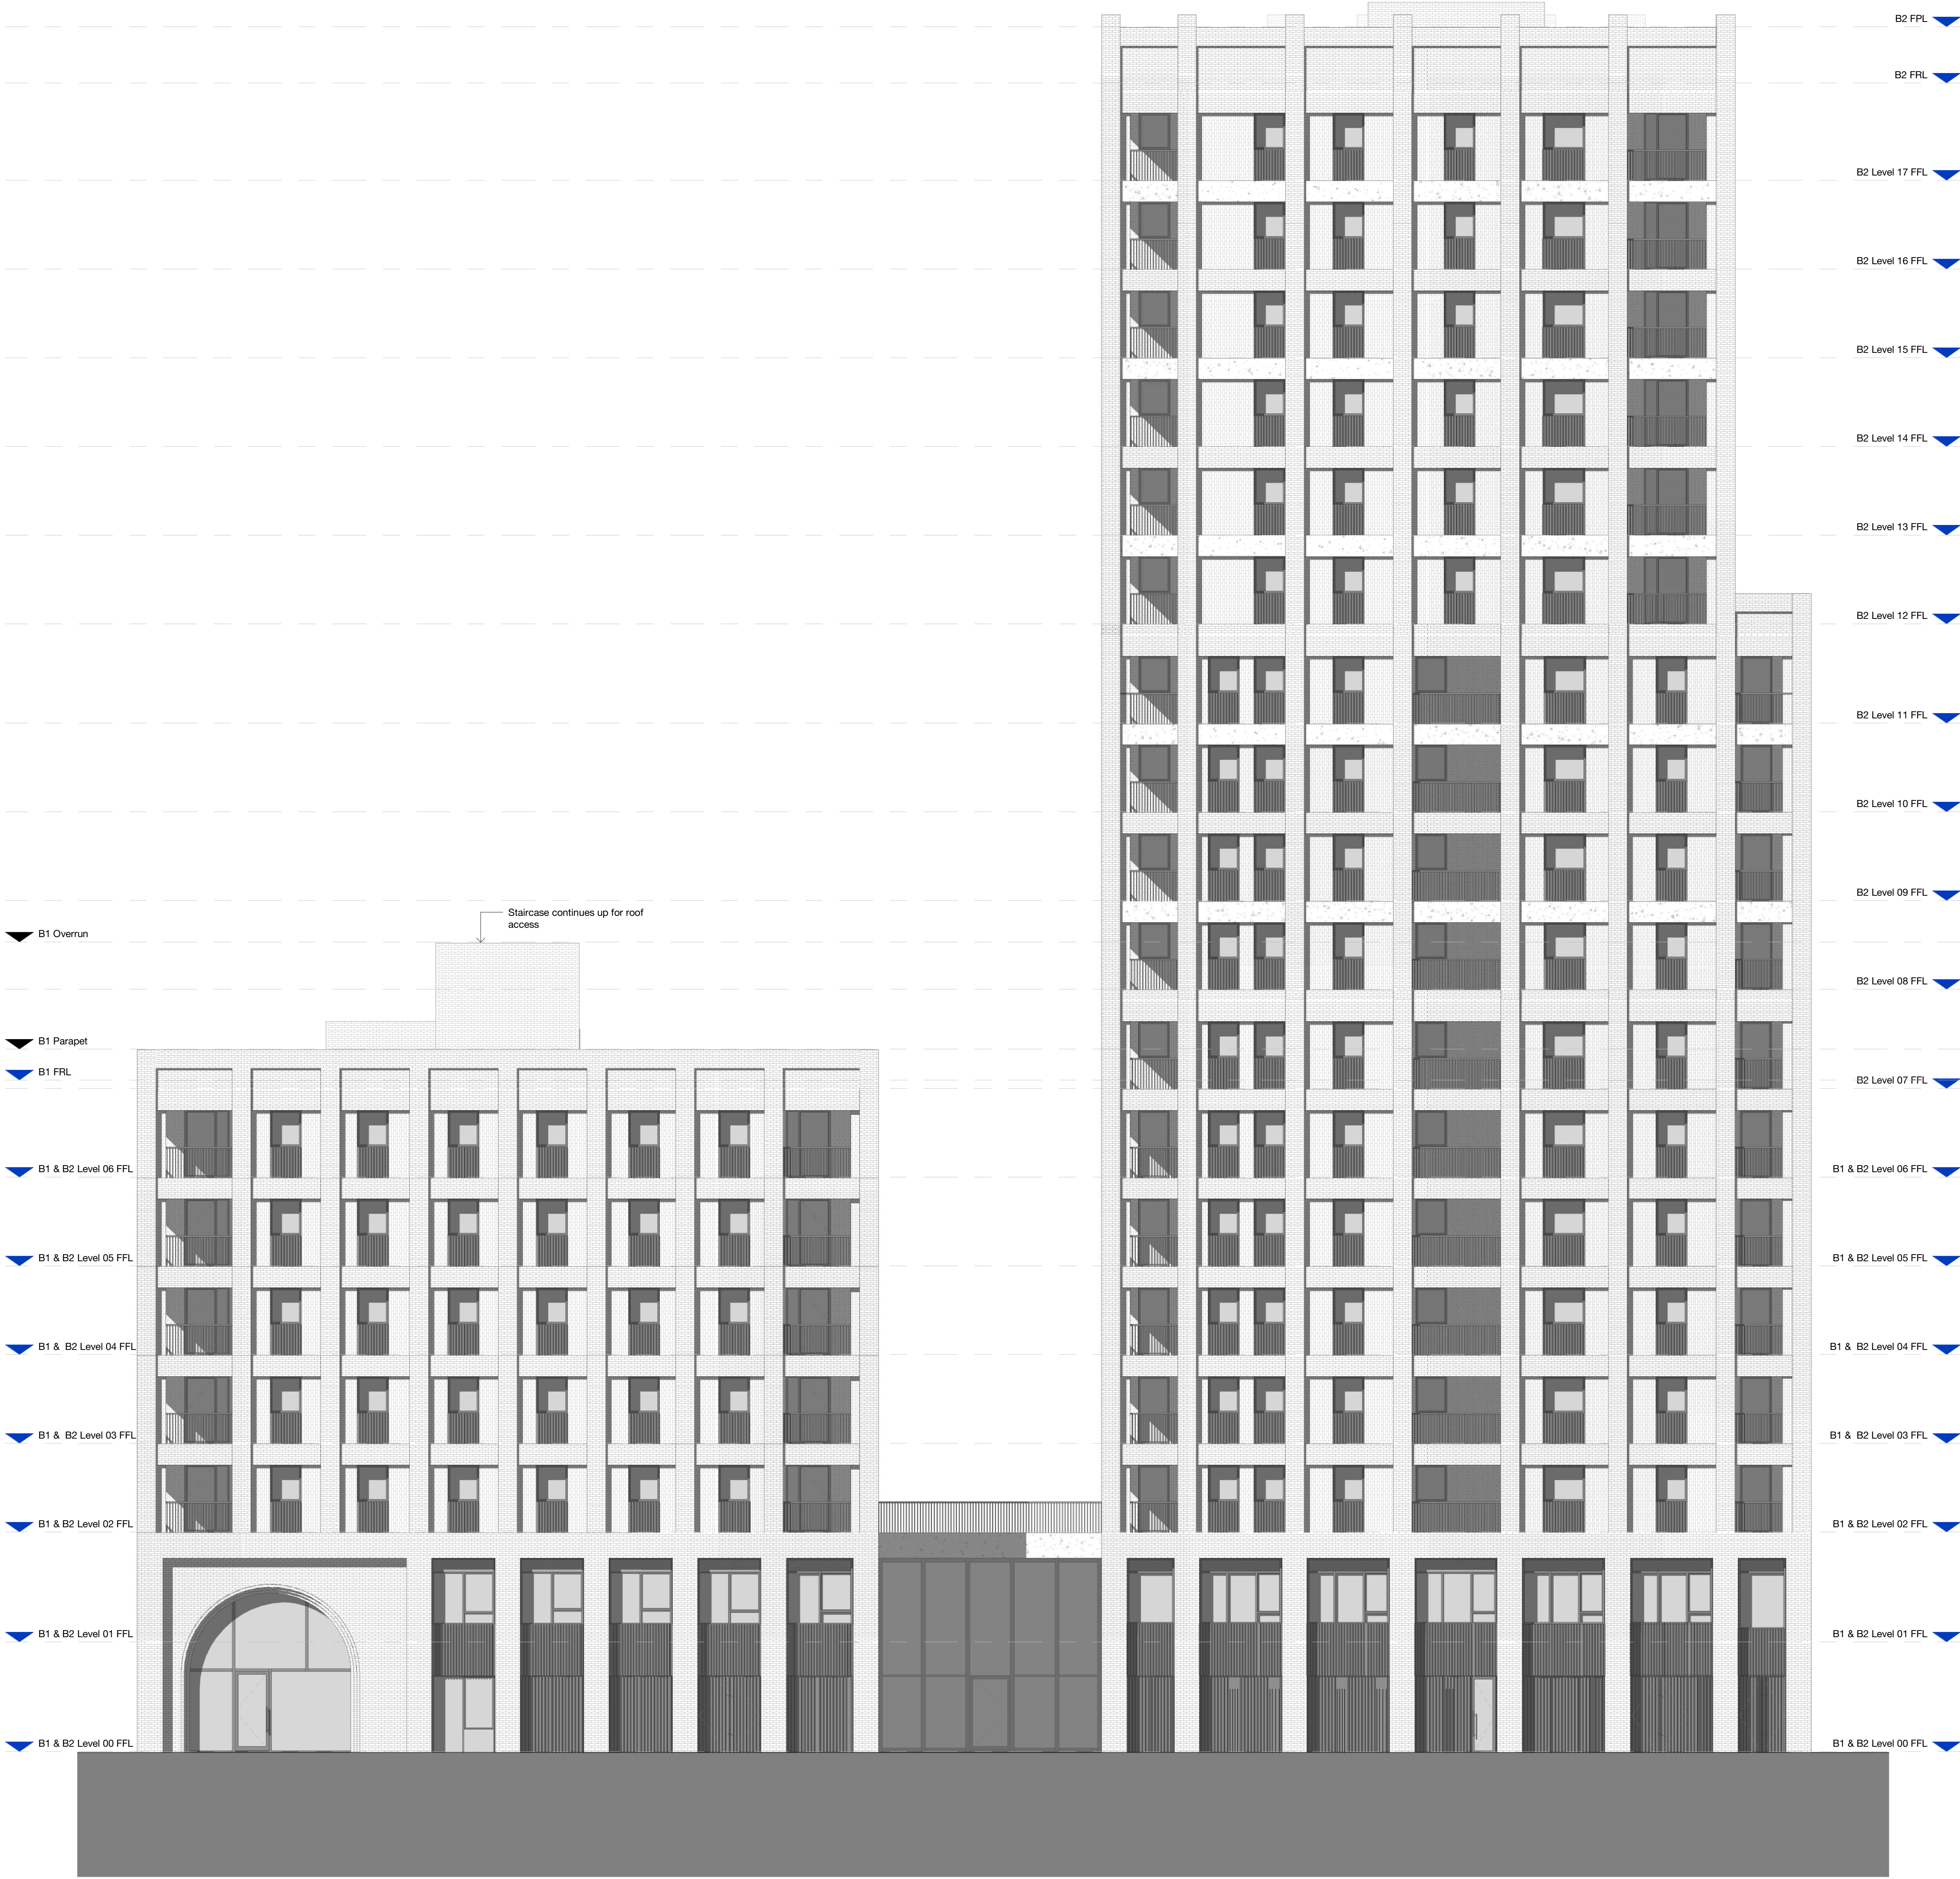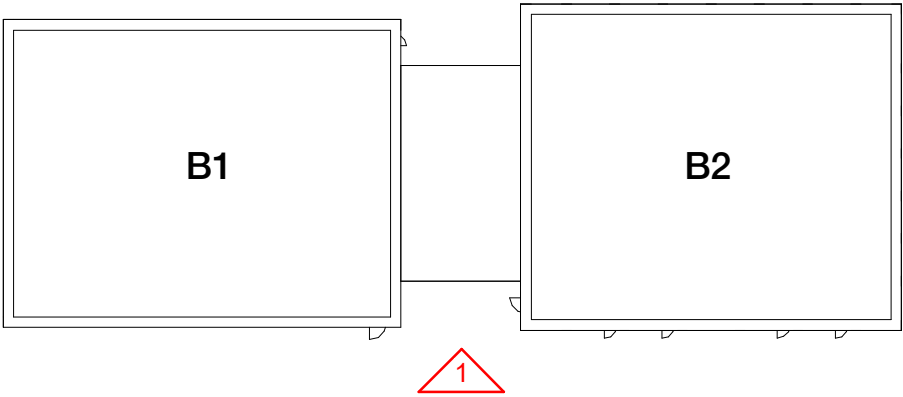


1 South Elevation
1 : 100

 

Rev	Description	Date
P1	May 22 Section 73 Rev	31/05/2022

Copyright HawkinsBrown Architects
No implied licence exists. This drawing should not be used to calculate areas for the purposes of valuation. Do not scale this drawing. All dimensions to be checked on the site by the contractor and such dimensions to be their responsibility. All work must comply with relevant British Standards and Building Regulations requirements. Drawing errors and omissions to be reported to the architect. To be read in conjunction with Architect's specification and other consultant information.


Scale @ A0 As indicated	Date 25/03/22	Job Number 1423D	Project Agar Grove - Block B May '22 Amendments	159 St John Street London EC1V 4QJ mail@hawkinsbrown.com hawkinsbrown.com
Drawn By RB	Checked By JC	Status S2		
Drawing No. AGV-HBA-B-ZZ-DR-A-200203	Rev P1	Purpose of Issue Planning	Drawing South Elevation	HawkinsBrown

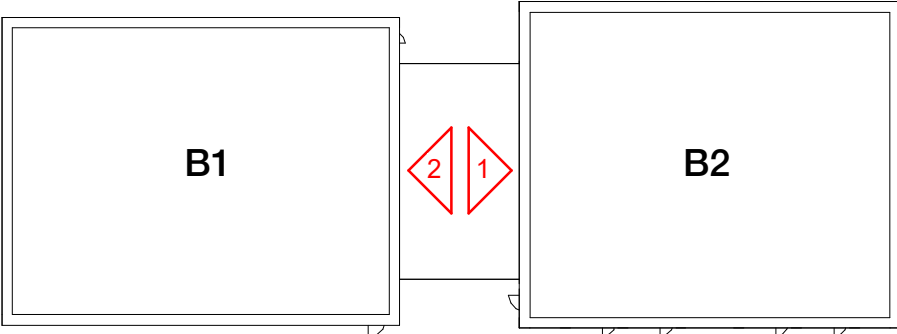

1 Internal West Elevation
1 : 100



2 Internal Elevation East
1 : 100

 

Rev	Description	Date
P1	May 22 Section 73 Rev	31/05/2022

Copyright HawkinsBrown Architects
No implied licence exists. This drawing should not be used to calculate areas for the purposes of valuation. Do not scale this drawing. All dimensions to be checked on the site by the contractor and such dimensions to be their responsibility. All work must comply with relevant British Standards and Building Regulations requirements. Drawing errors and omissions to be reported to the architect. To be read in conjunction with Architect's specification and other consultant information.

Scale @ A0	Date	Job Number
As indicated	25/03/22	1423D
Drawn By	Checked By	Status
RB	JC	S2
Drawing No.	Rev	Purpose of Issue
AGV-HBA-B-ZZ-DR-A-200204	P1	Planning

Project	Agar Grove - Block B May '22 Amendments
Drawing	Internal East & West Elevation

159 St John Street
London EC1V 4QJ
mail@hawkinsbrown.com
hawkinsbrown.com

HawkinsBrown