



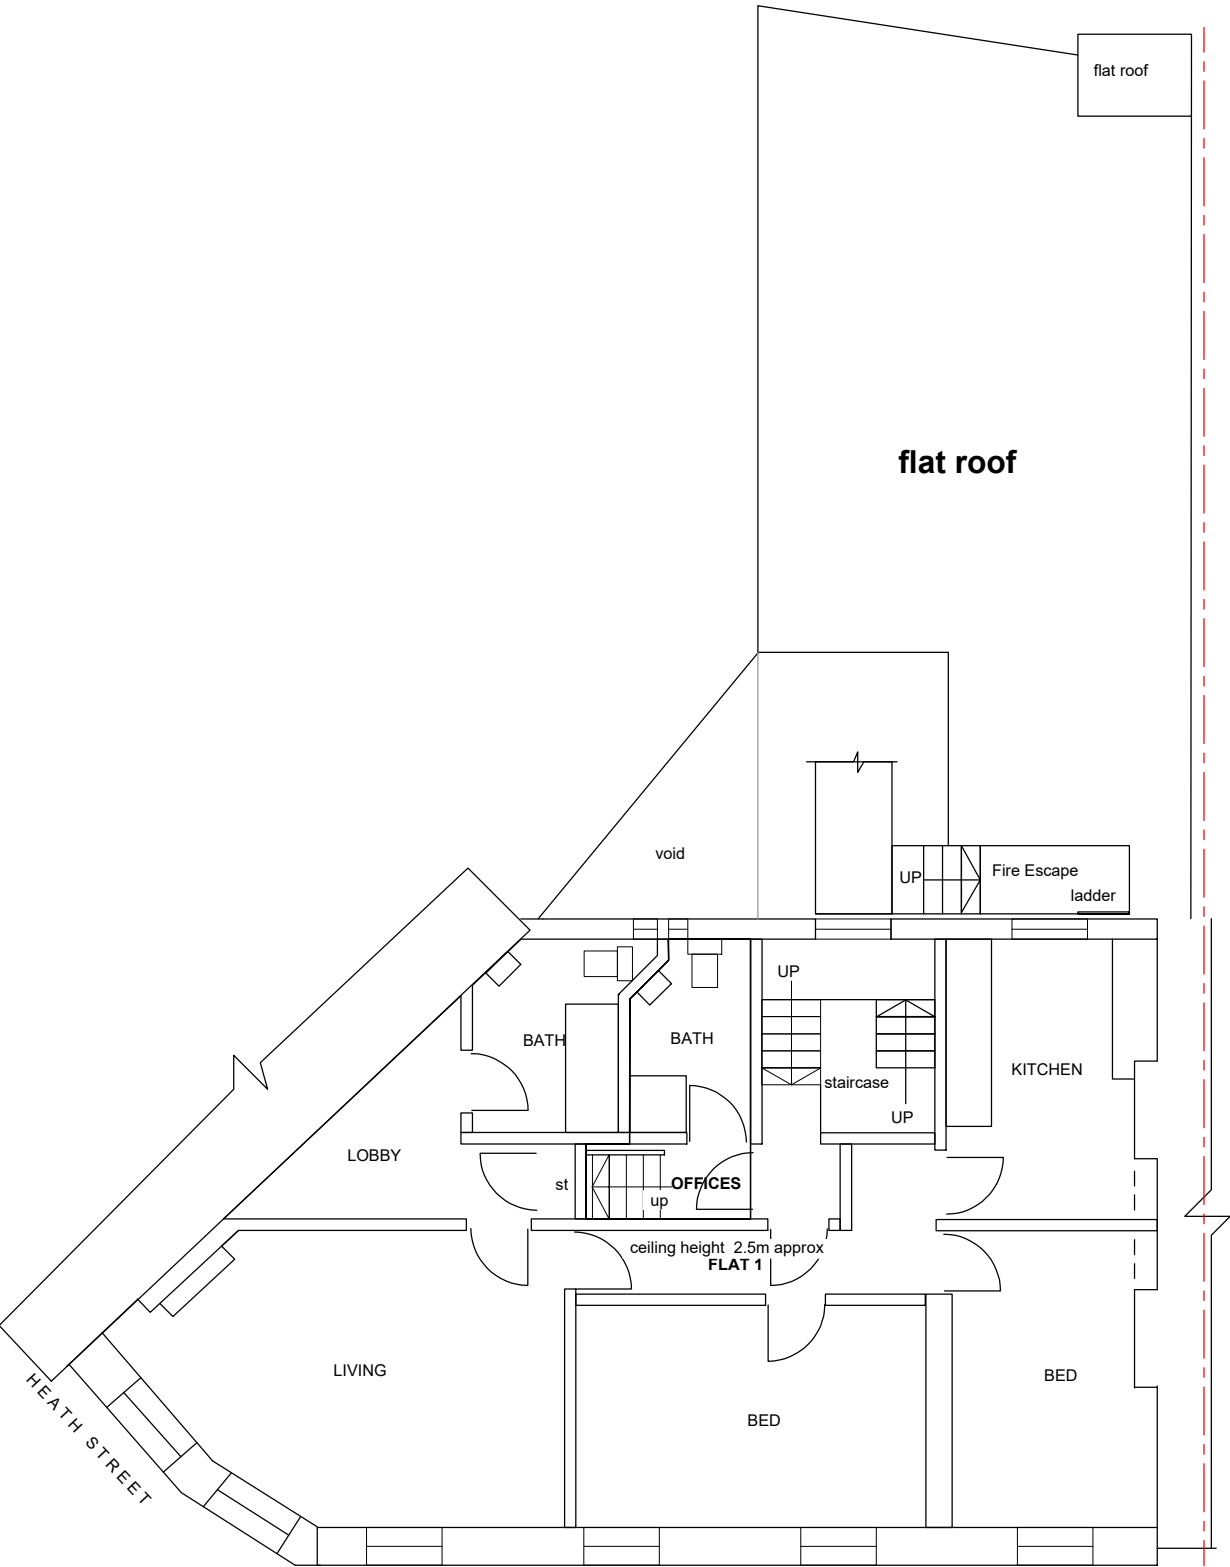


SECOND FLOOR PLAN

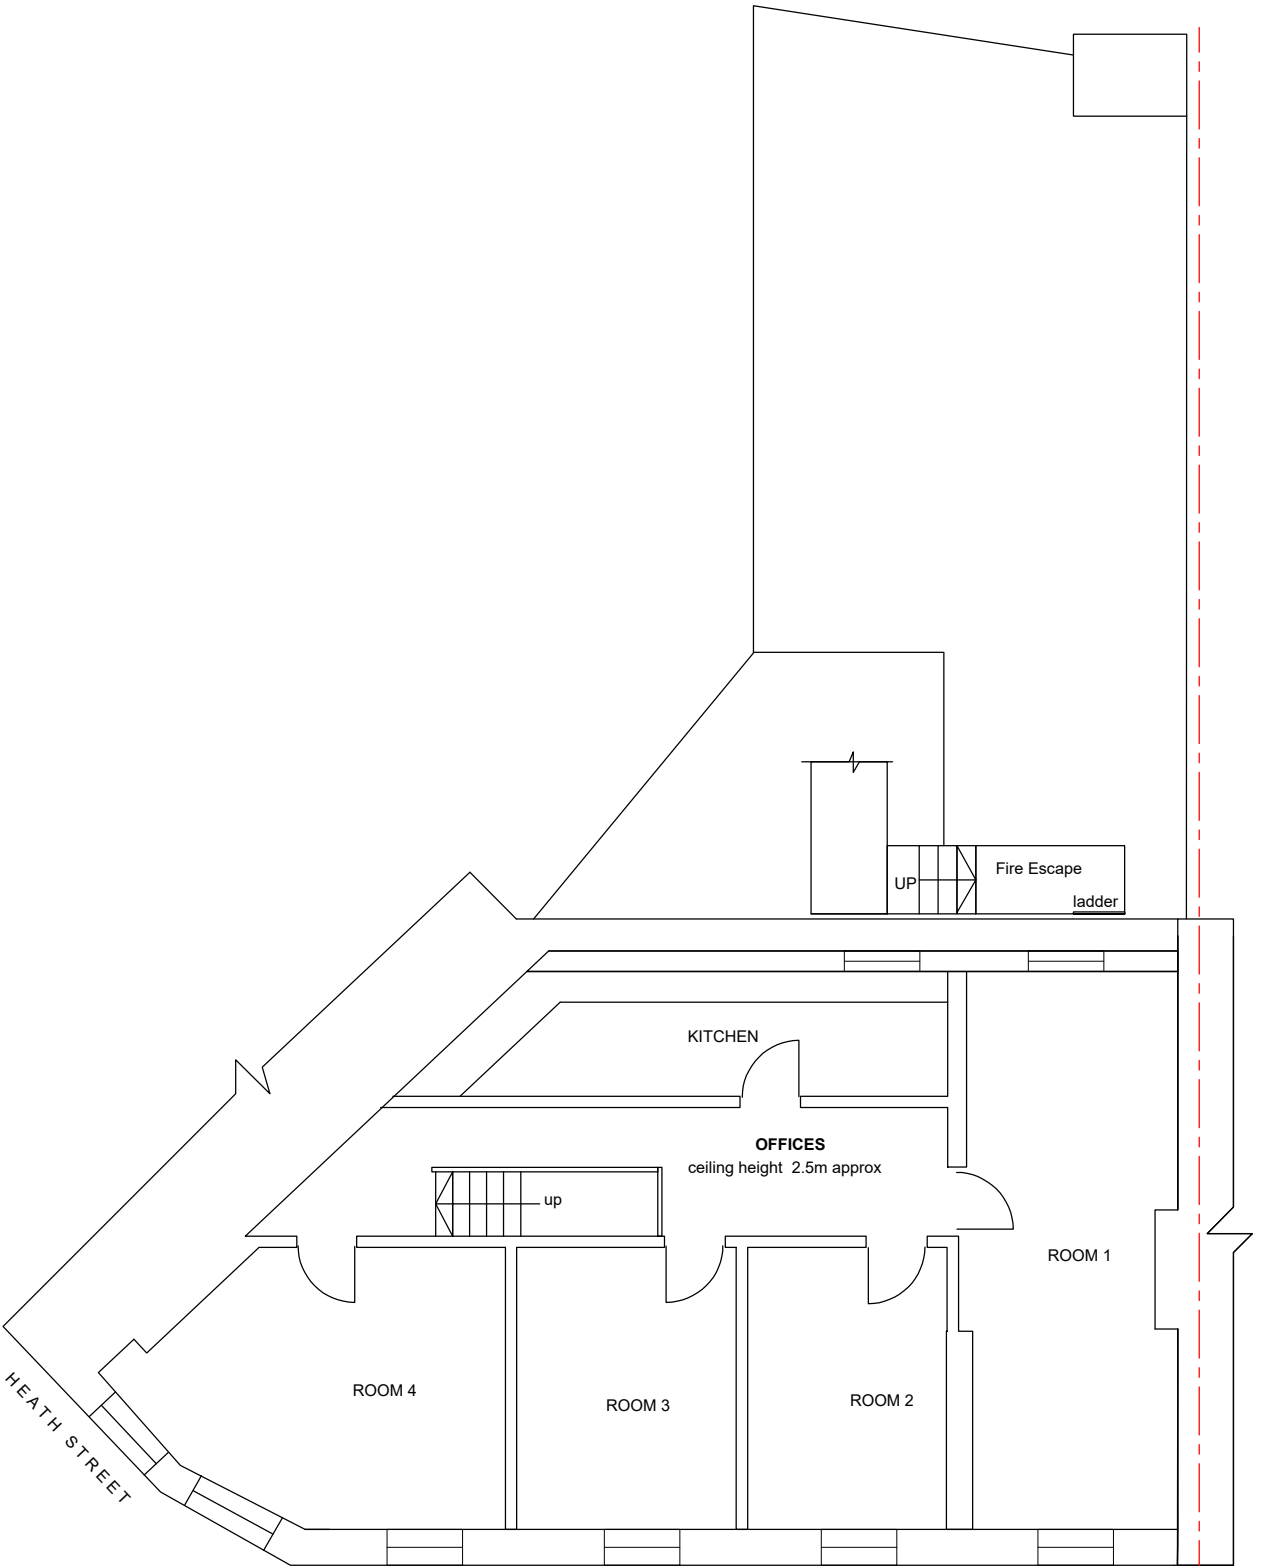

THIRD FLOOR PLAN

EXISTING FLOOR PLANS

47 HEATH STREET, LONDON,
NW3 6UA

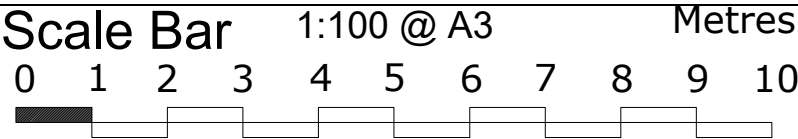

 THE GILLETT MACLEOD PARTNERSHIP Chartered Architects & Town Planning Consultants 1 High Road Old Eastcote Pinner Middlesex HA5 2EW tel. 0208 868 1333	Drg. No. 22/3493/05		REVISIONS
	Scale 1:100@A3		
	Date 21/02/22		
	Drawn by AK		