



**SECOND FLOOR PLAN**

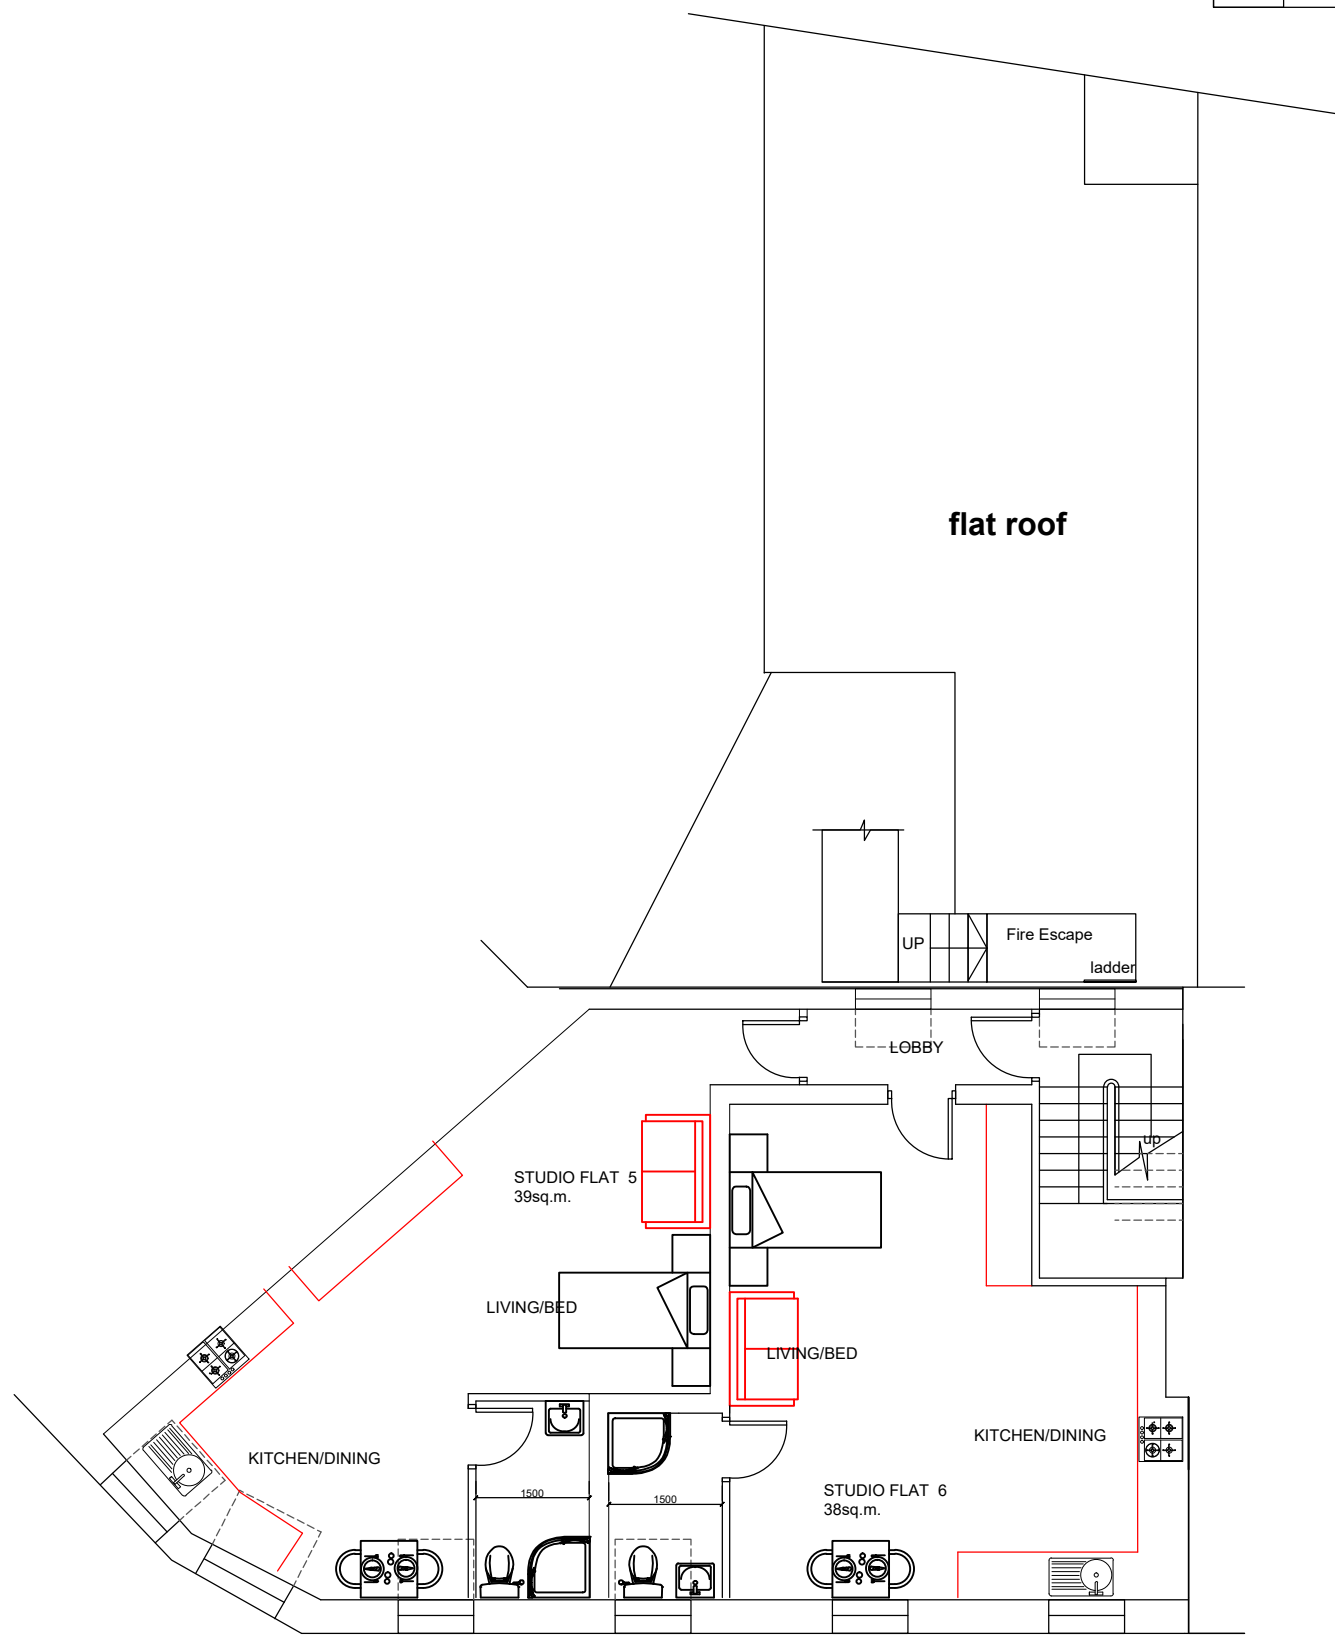

**THIRD FLOOR PLAN**

**PROPOSED FLOOR PLANS**

**47 HEATH STREET, LONDON,  
NW3 6UA**

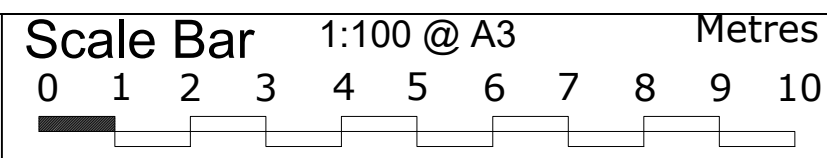

**THE GILLET MACLEOD PARTNERSHIP**  
Chartered Architects & Town Planning Consultants  
1 High Road Old Eastcote Pinner Middlesex HA5 2EW tel. 0208 868 1333

Drg. No. 22/3493/13  
Scale 1:100@A3  
Date 21/02/22  
Drawn by AK

REVISIONS