

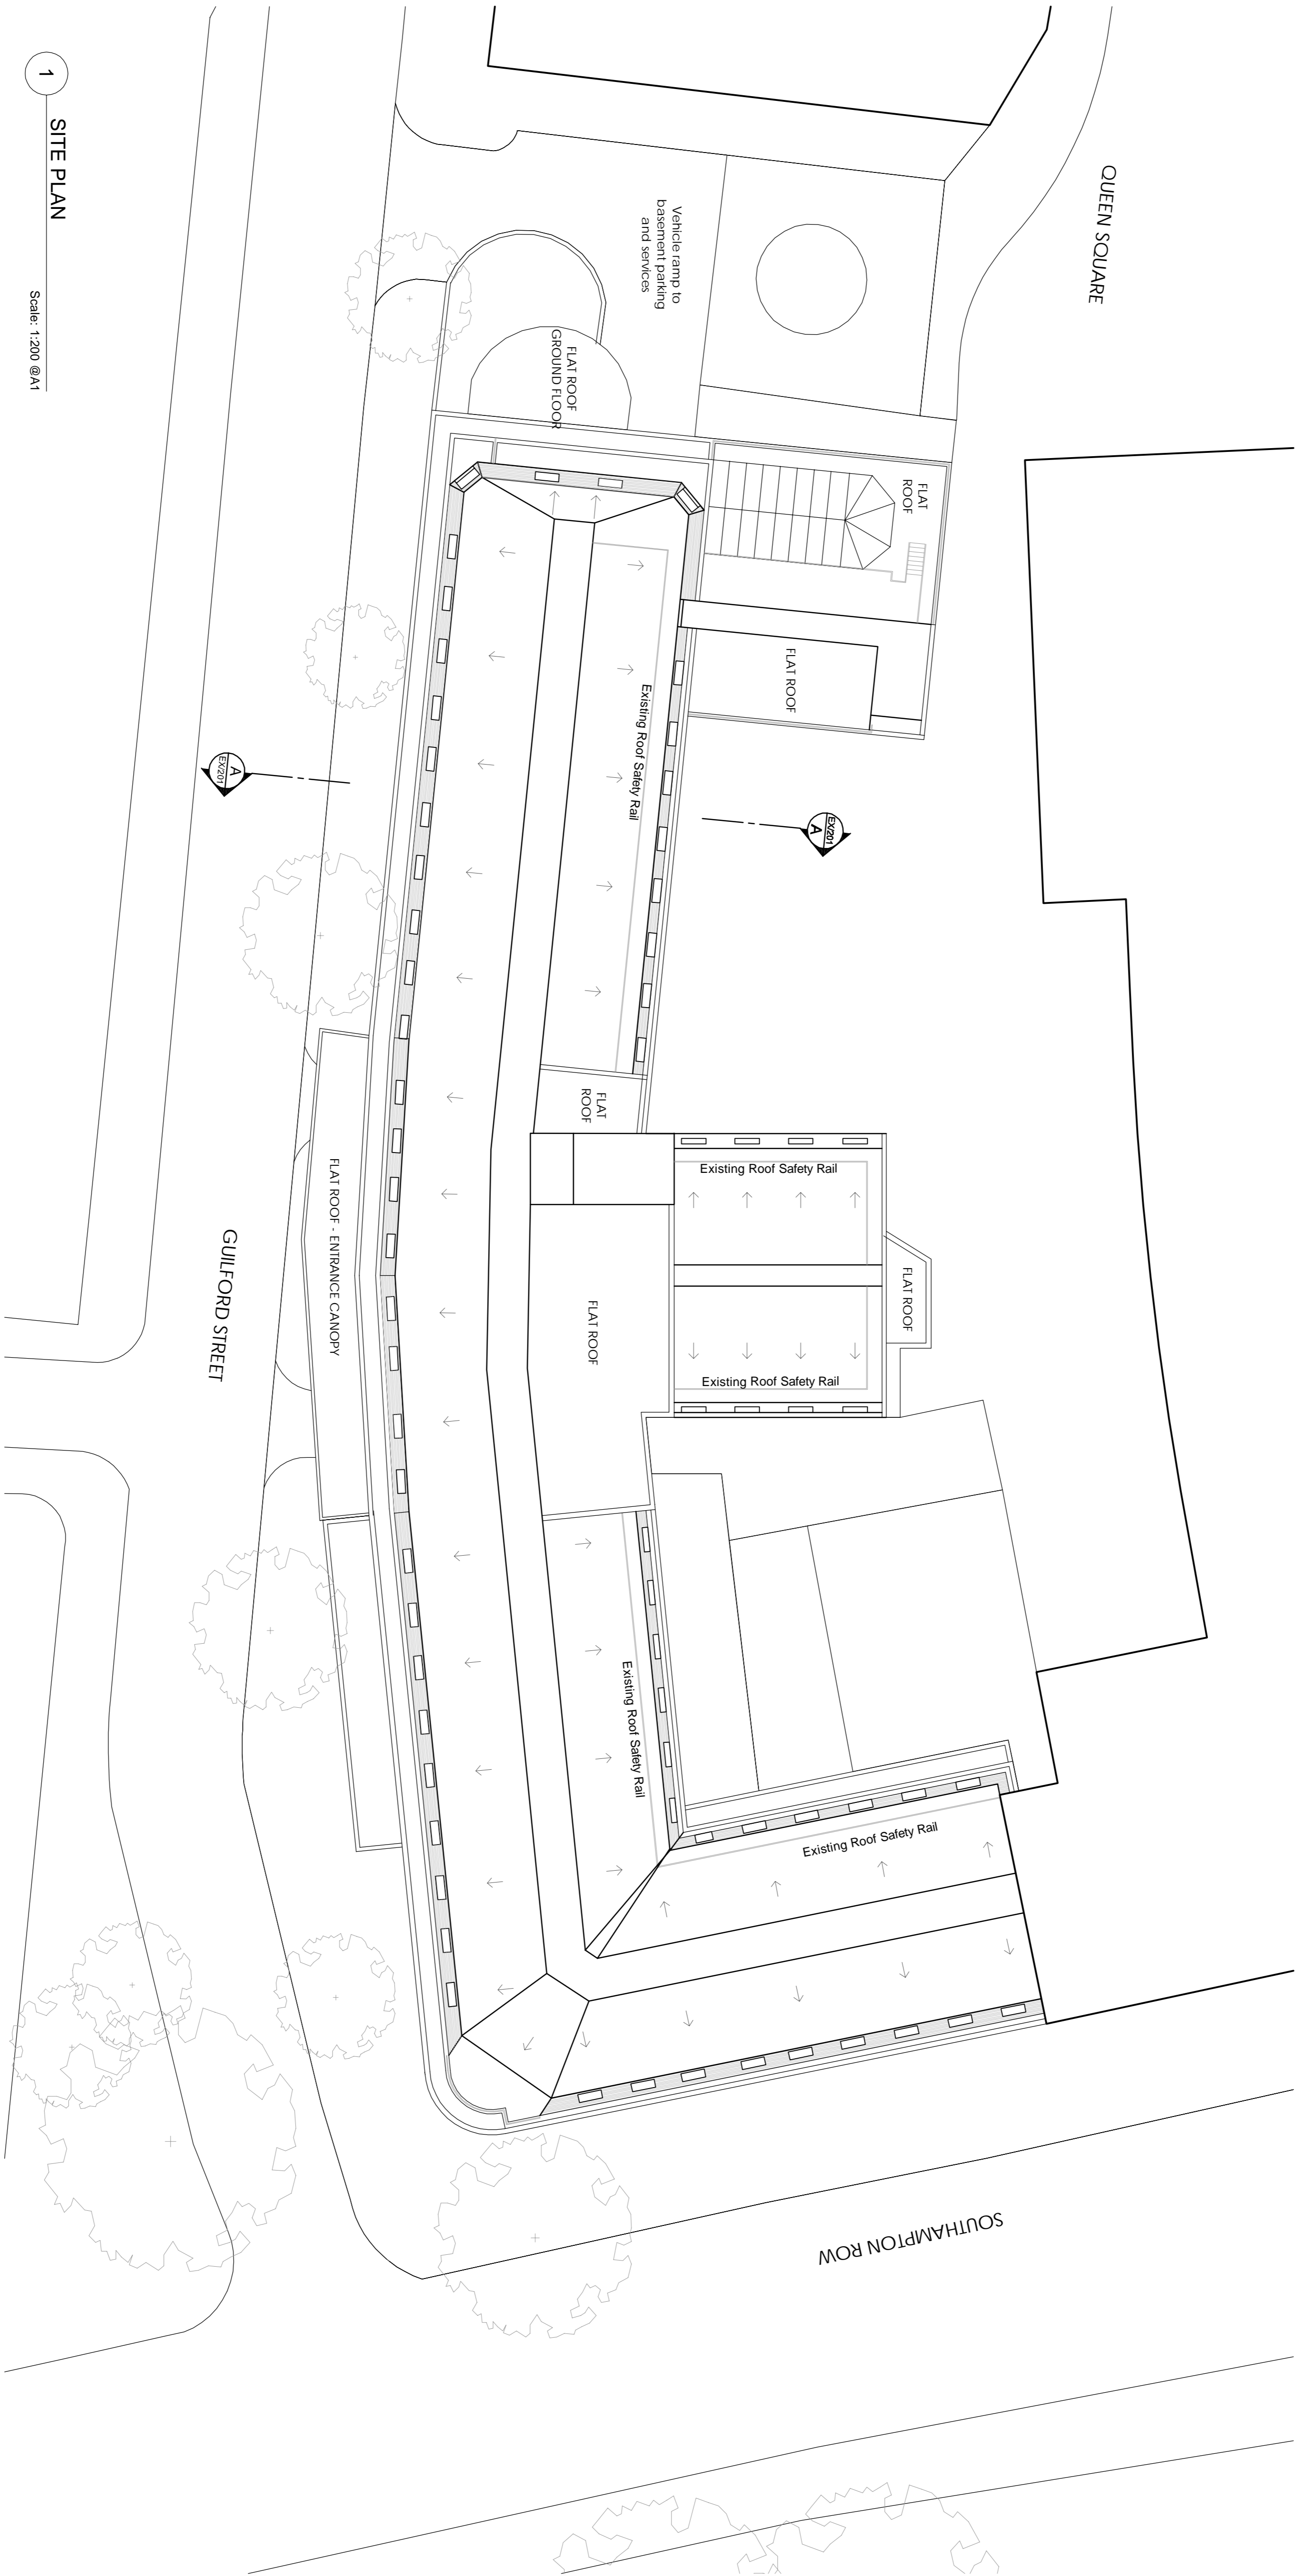


EXISTING

This drawing must not be reproduced
without the written permission of
the architect.
Do not scale from drawing.
Contractor to check all dimensions on site.
Report discrepancies to the architect.

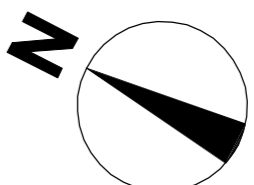

1 SITE PLAN
Scale: 1:200 @A1

 

Drawing Title
SITE PLAN EXISTING

Project
PRESIDENT HOTEL
50-60 GUILFORD STREET
LONDON
WC1N 1DB

55 Kingstown Street
London NW1 8LP
T + 44 (0) 20 7436 1133
W ipa-architects.com



rev	amendments	date	by
00	Planning	30.11.2014	RWW

Drawing Status
PLANNING

Date	Drawn by	Rev
30.10.2014	RWW	
Scale	Drawing No	Rev
A1 @ 1:200	A3 @ 1:400	
2112.EX.100	00	
Cad file	2112.EX.001	
© IPA Architects. All rights reserved.		