




EXISTING THIRD FLOOR PLAN

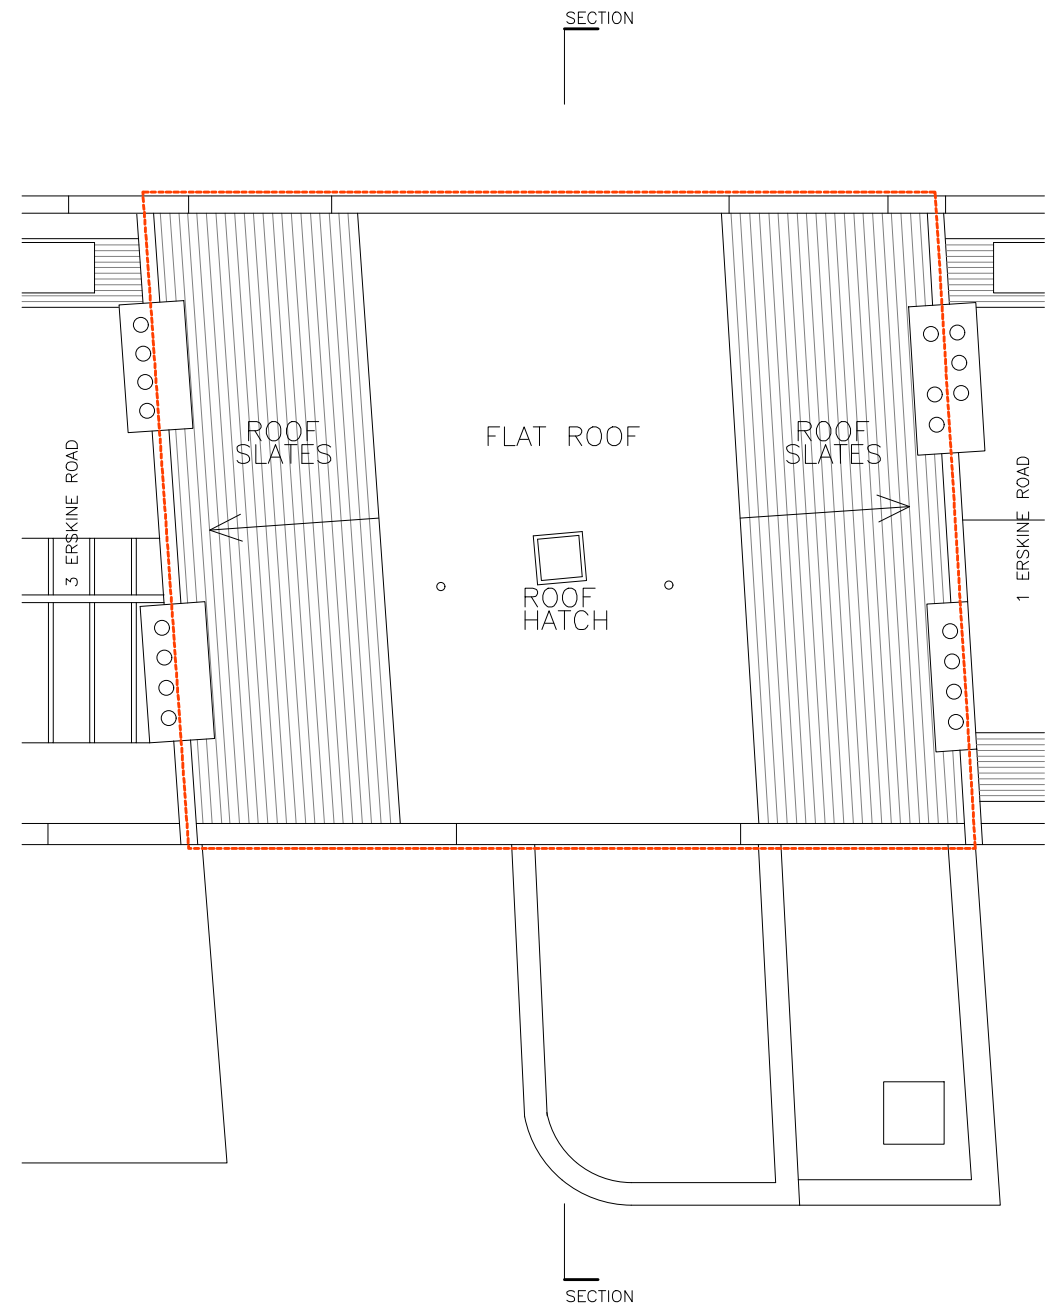

EXISTING ROOF PLAN

1:100 @ A3
0 5m

COOK TOWNSEND CHARTERED ARCHITECTS
COURTYARD STUDIO 41D BARNBURY ST
LONDON N1 1PW
EMAIL: jeff@cooktownsend.co.uk
CLIENT
MR JONATHAN ULINDER
PROJECT
FLAT 5, 2 ERSKINE ROAD
LONDON, NW3 3AJ
ALL INFORMATION CONTAINED IN THIS DRAWING IS THE SOLE
COPYRIGHT OF COOK TOWNSEND ARCHITECTS AND IS NOT TO BE
REPRODUCED WITHOUT THEIR CONSENT. ALL DIMENSIONS TO BE
CONFIRMED ON SITE.

DRAWING
MANSARD ROOF EXTENSION—
EXISTING THIRD FLOOR PLAN
AND ROOF PLAN
SCALE 1:100 @ A3
DATE MAY 2022
DWG No
ERSK EX 01
REV —
DRAWING STATUS FOR INFORMATION
FOR TENDER FOR CONSTRUCTION