



PROPOSED THIRD FLOOR PLAN

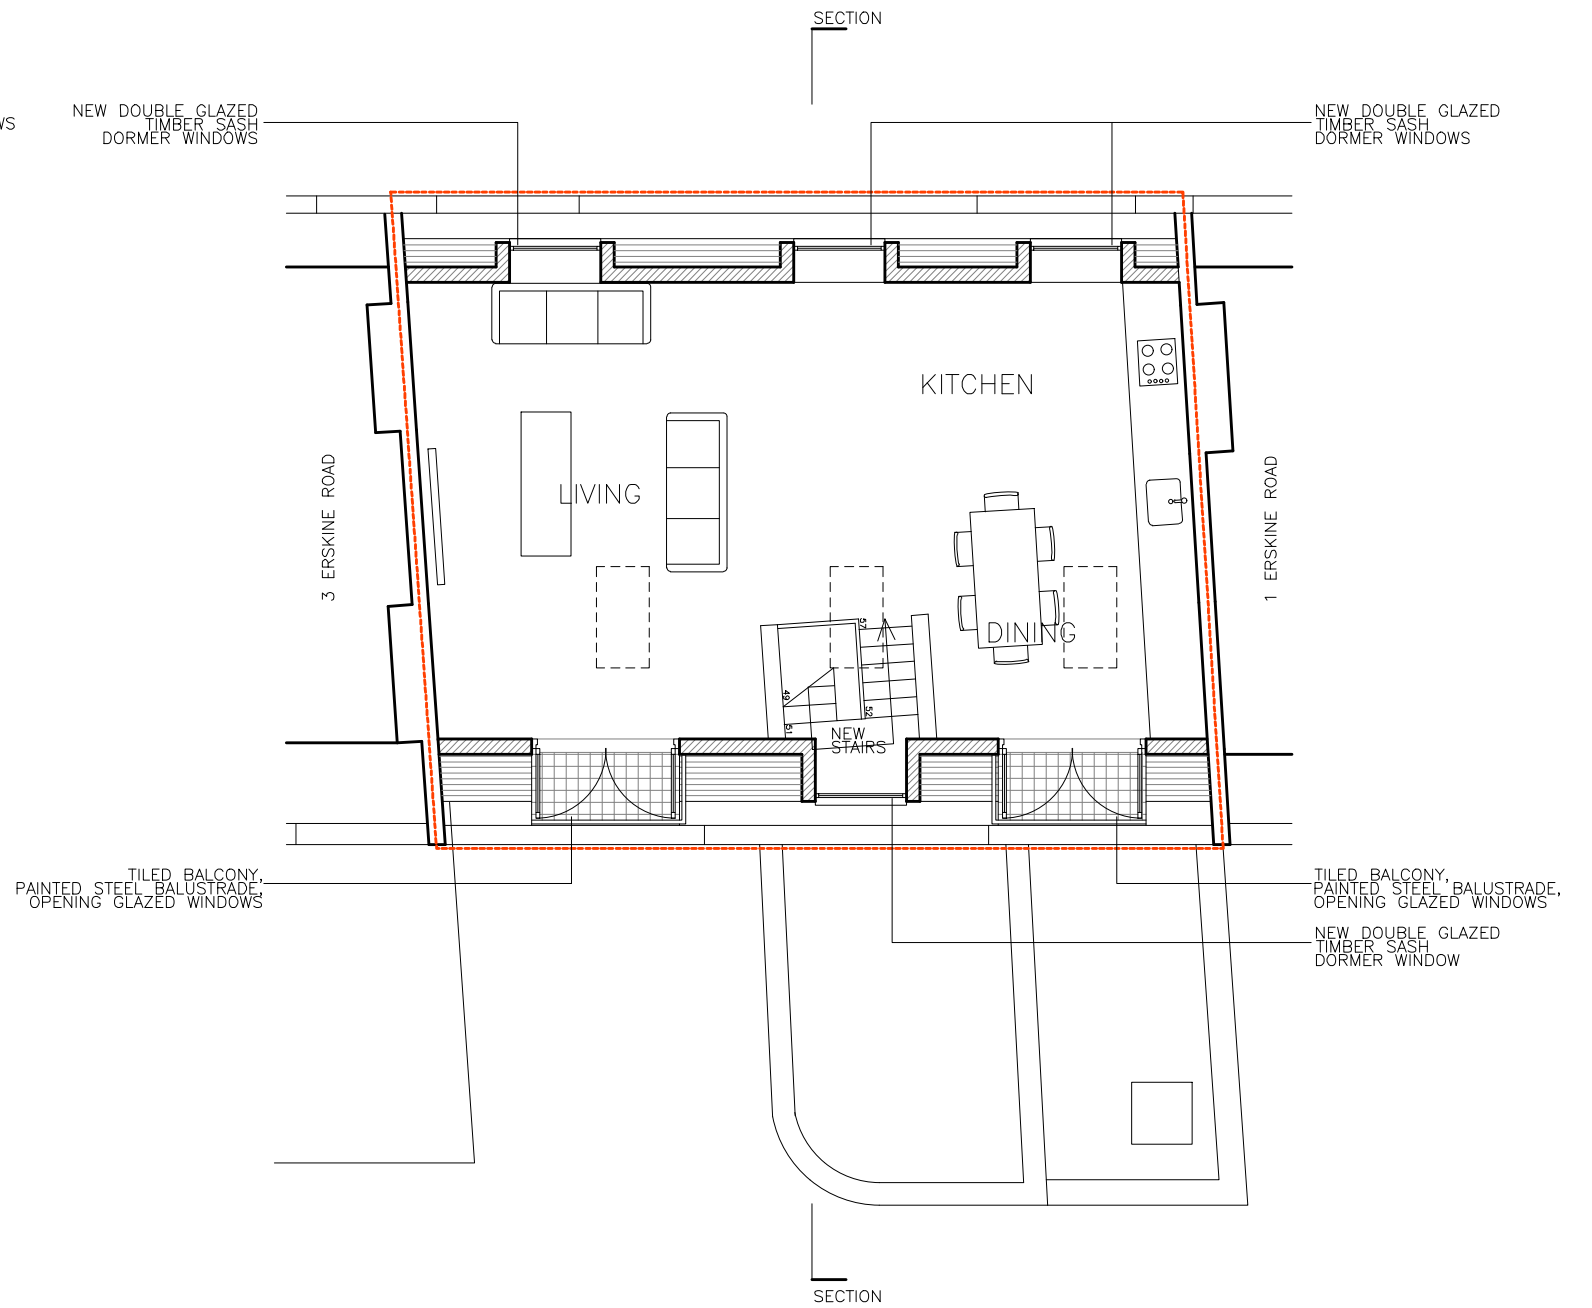

PROPOSED FOURTH FLOOR PLAN

NEW WALLS/PARTITIONS

 

COOK TOWNSEND CHARTERED ARCHITECTS
 COURTYARD STUDIO 41D BARSBURY ST
 LONDON N1 1PW
 EMAIL: jeff@cooktownsend.co.uk

CLIENT
 MR JONATHAN ULINDER

PROJECT
 FLAT 5, 2 ERSKINE ROAD
 LONDON, NW3 3AJ

ALL INFORMATION CONTAINED IN THIS DRAWING IS THE SOLE
 COPYRIGHT OF COOK TOWNSEND ARCHITECTS AND IS NOT TO BE
 REPRODUCED WITHOUT THEIR CONSENT. ALL DIMENSIONS TO BE
 CONFIRMED ON SITE.

DRAWING
 MANSARD ROOF EXTENSION—
 PROPOSED THIRD AND FOURTH
 FLOOR PLANS

SCALE 1:100 @ A3
 DATE MAY 2022

DWG No
 ERSK PR 01 REV —

DRAWING STATUS	FOR INFORMATION	<input checked="" type="checkbox"/>
FOR TENDER	FOR CONSTRUCTION	<input type="checkbox"/>