


REVISIONS  
REV DATE REVISION NOTES:

 

KEY

- NOTES
1. Do not scale from this drawing.
  2. Do not make any amendments to this drawing without the written approval of the architect/designer.
  3. Report all drawing errors, omissions and discrepancies to the architect/designer.


KASIA WHITFIELD DESIGN

KASIAWHITFIELD@GMAIL.COM  
T: 020 73606652  
M: 0798903533

JOB 104 KING HENRY'S ROAD  
LONDON NW3 3SL

TITLE EXISTING ROOF PLAN

DATE	SCALE	STATUS
2021.04.07	1:50@A3	EXISTING
PROJECT NO.	DRAWING NO.	REVISION
KHR104	EX2	

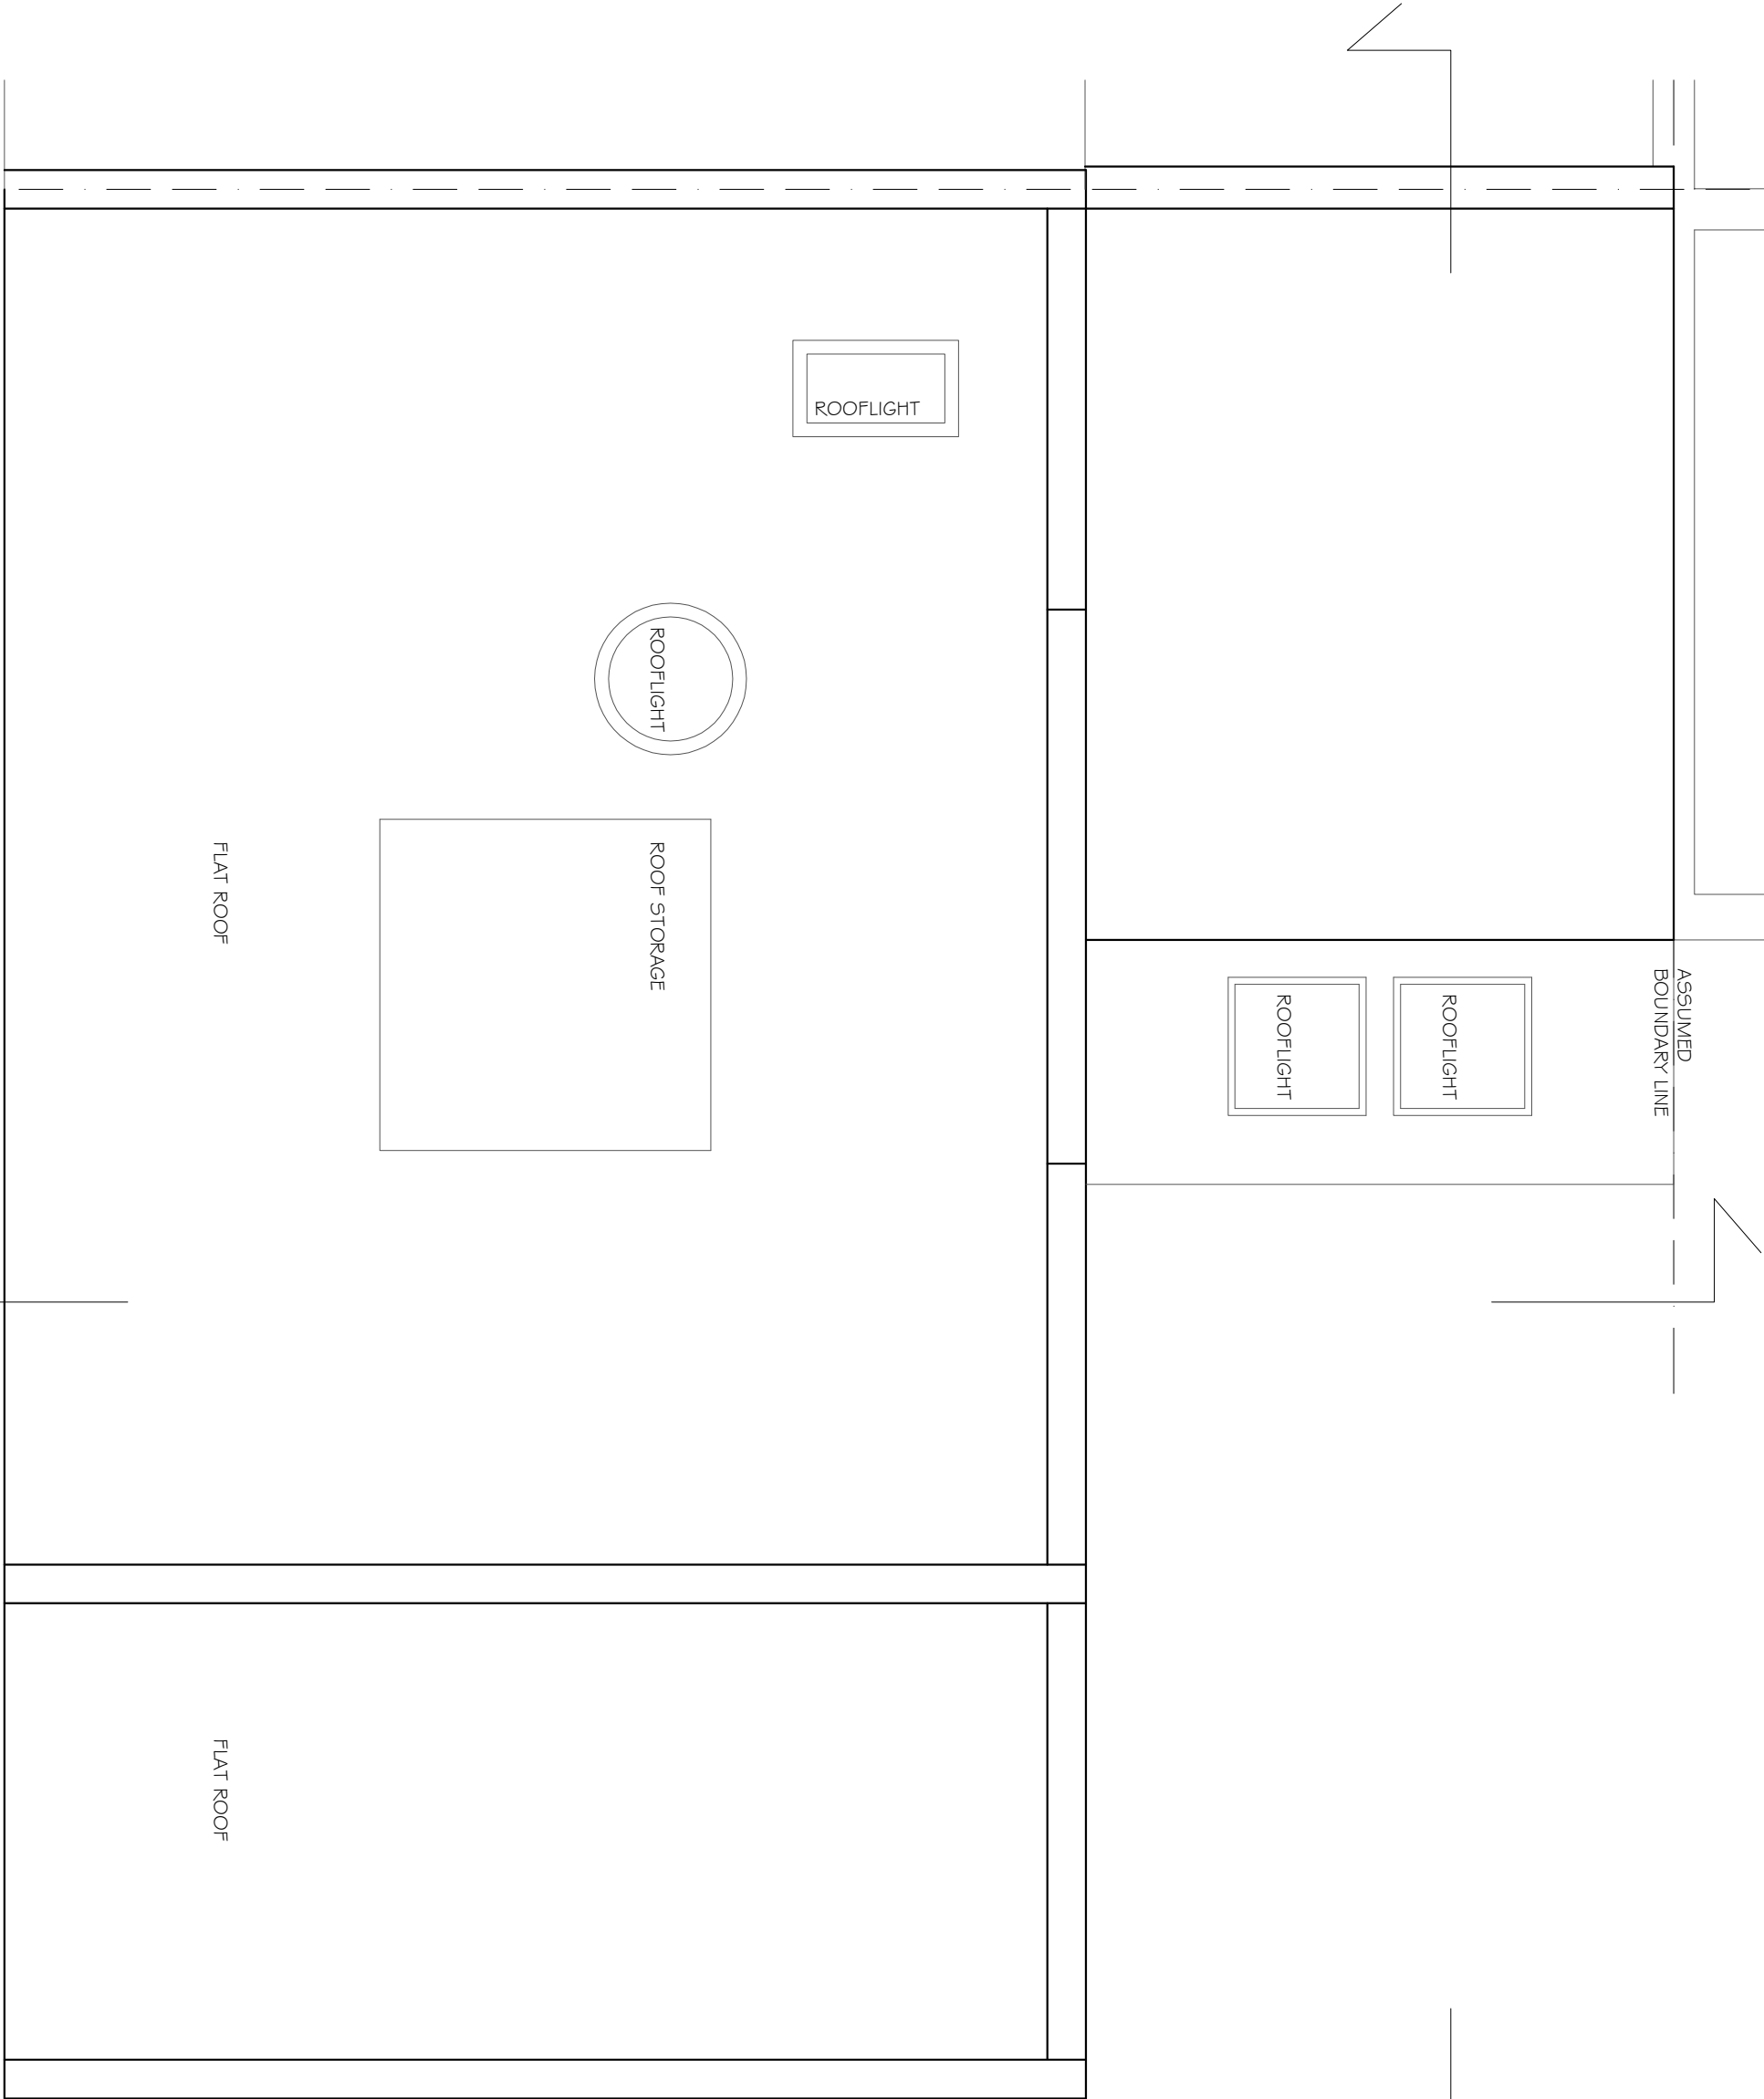

ASSUMED  
BOUNDARY LINE

ASSUMED  
BOUNDARY LINE

0m

5m