

NOTES

1. Do not scale from this drawing.

2. Do not use this drawing as a basis for the construction and shall remain your sole responsibility.


3. Report all drawing errors, omissions and discrepancies to the architect/designer.

KASIA WHITFIELD DESIGN

KASIAWHITFIELD@GMAIL.COM
T: 020 73869652
M: 07989203533

JOB 104 KING HENRY'S ROAD
LONDON NW3 3SL
TITLE EXISTING REAR ELEVATION (NORTH)

DATE	SCALE	STATUS
2021.04.07	1:50@A3	EXISTING
PROJECT NO	DRAWING NO	REVISION
KHR104	EX6	

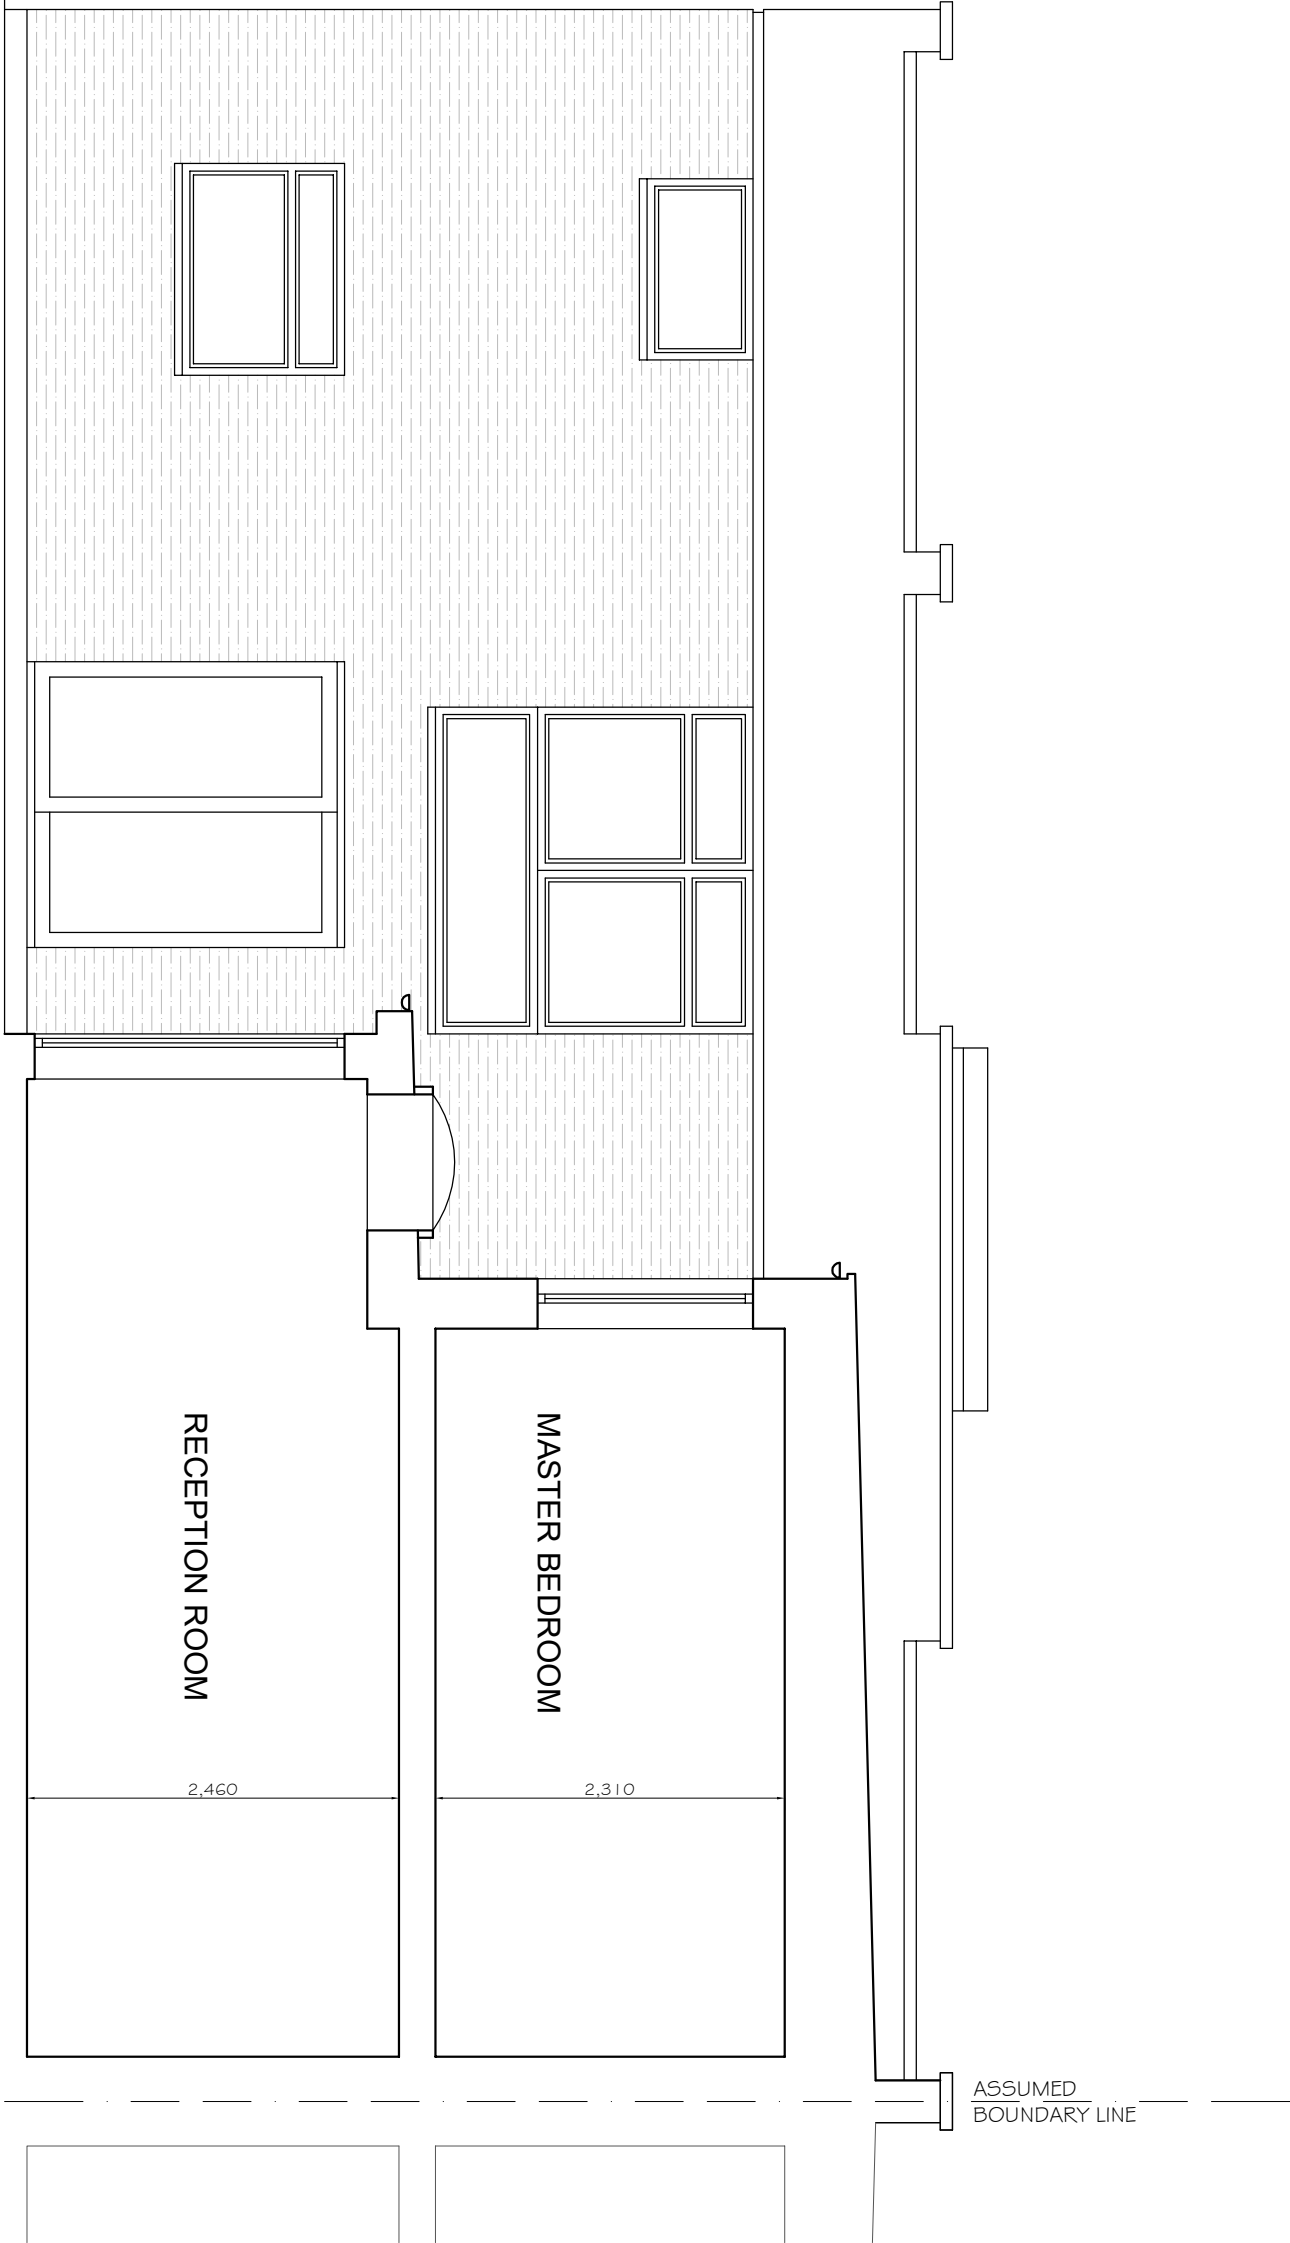

104 KING HENRY'S ROAD

0m

5m