




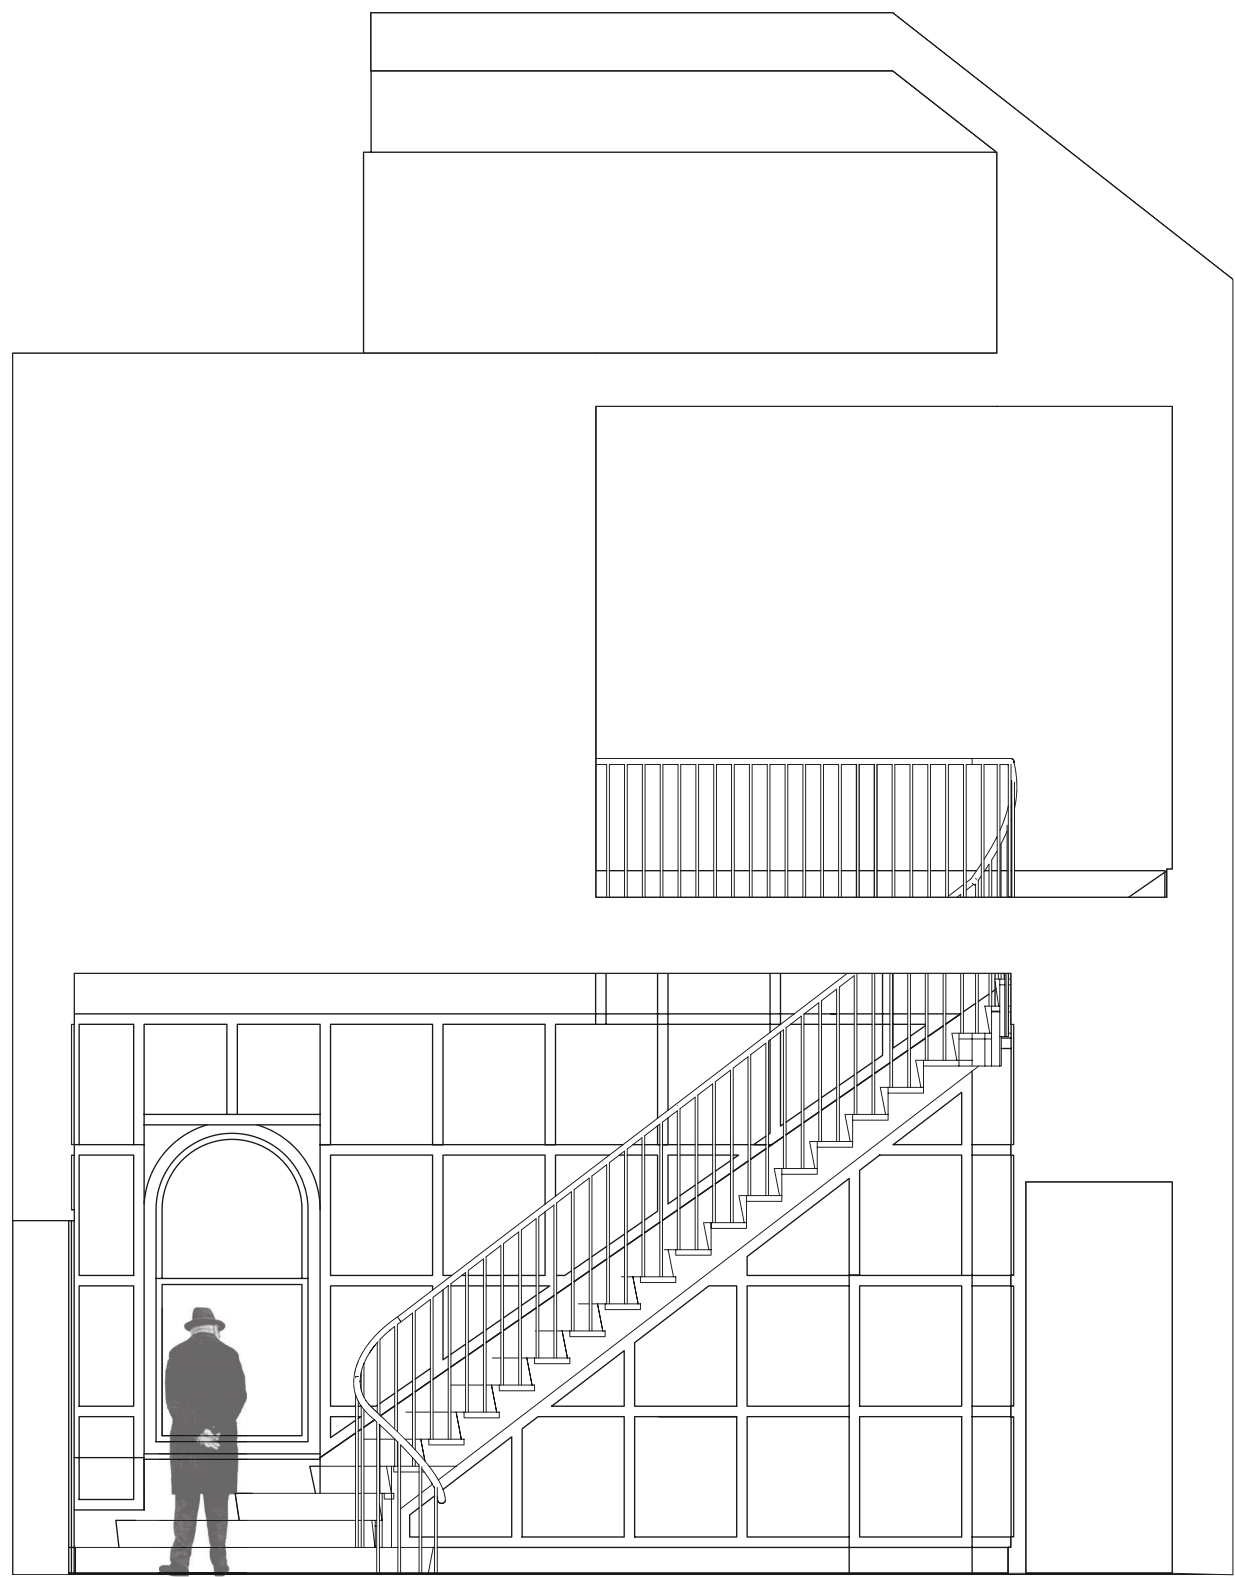

A-A

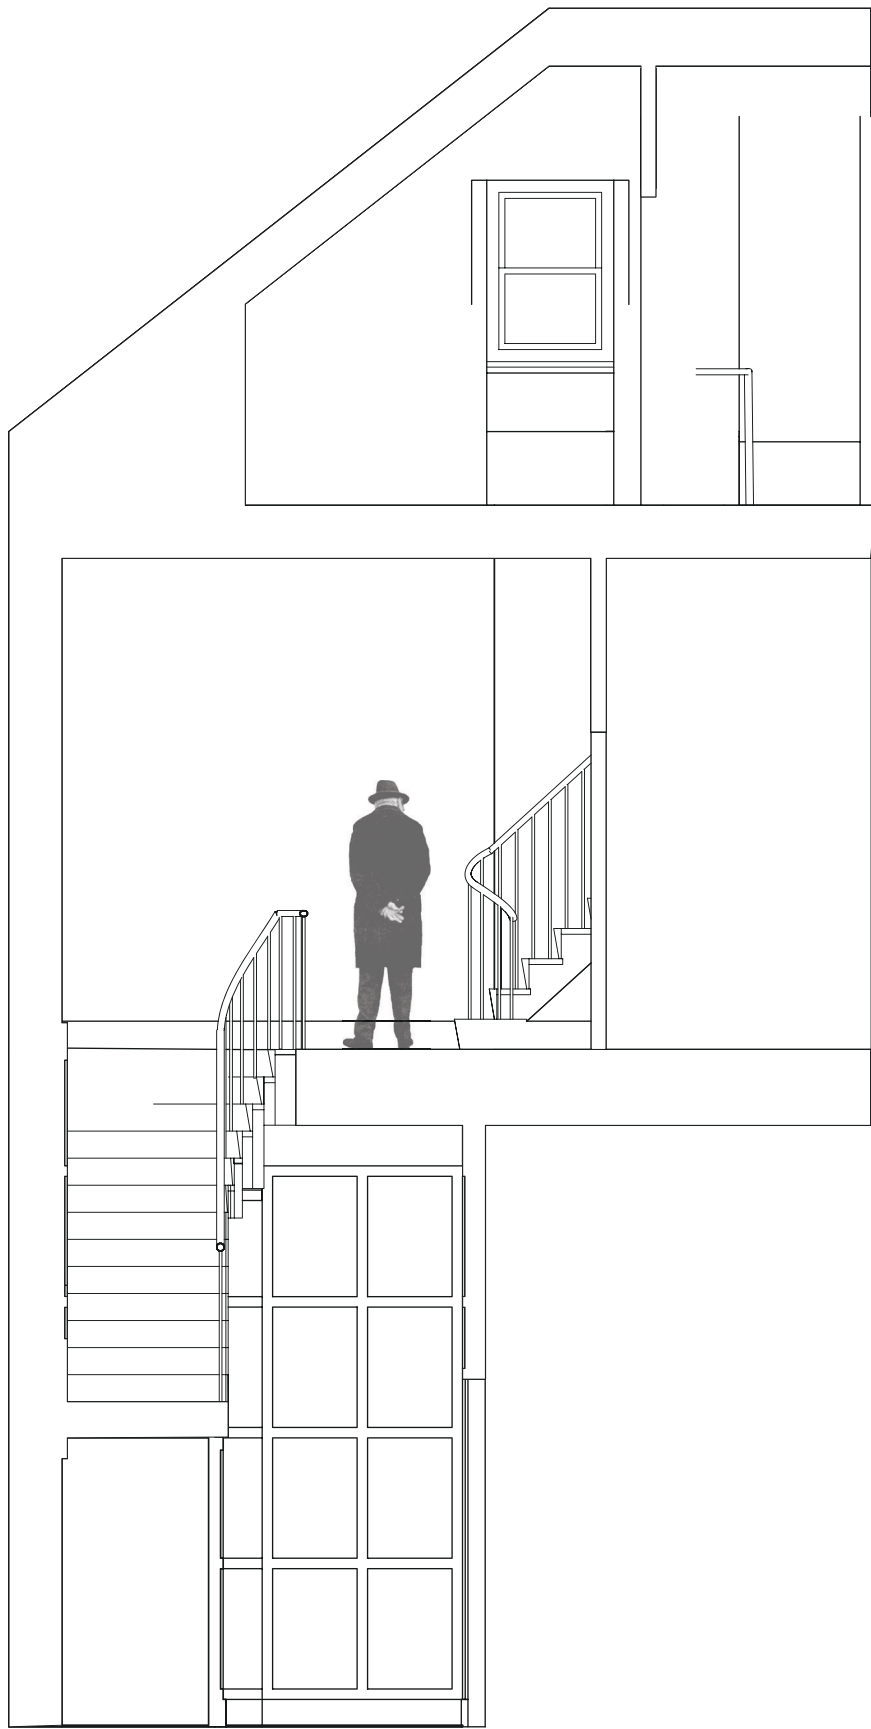


B-B

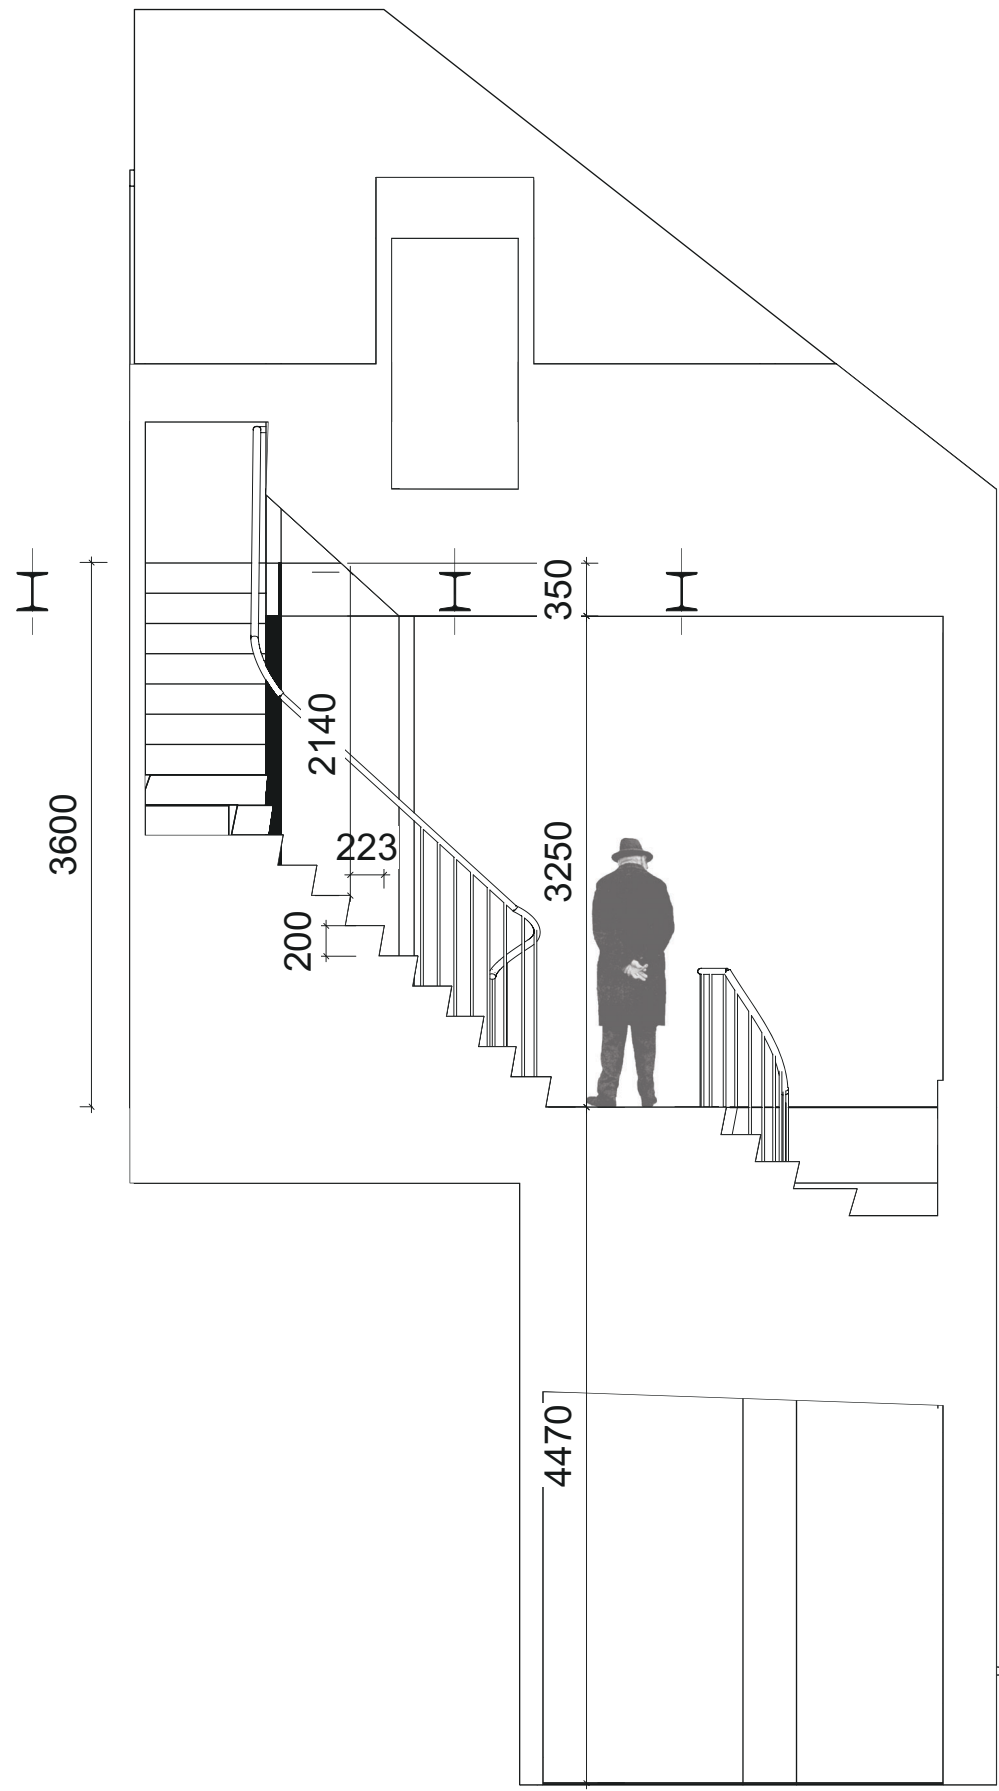


C-C



D-D

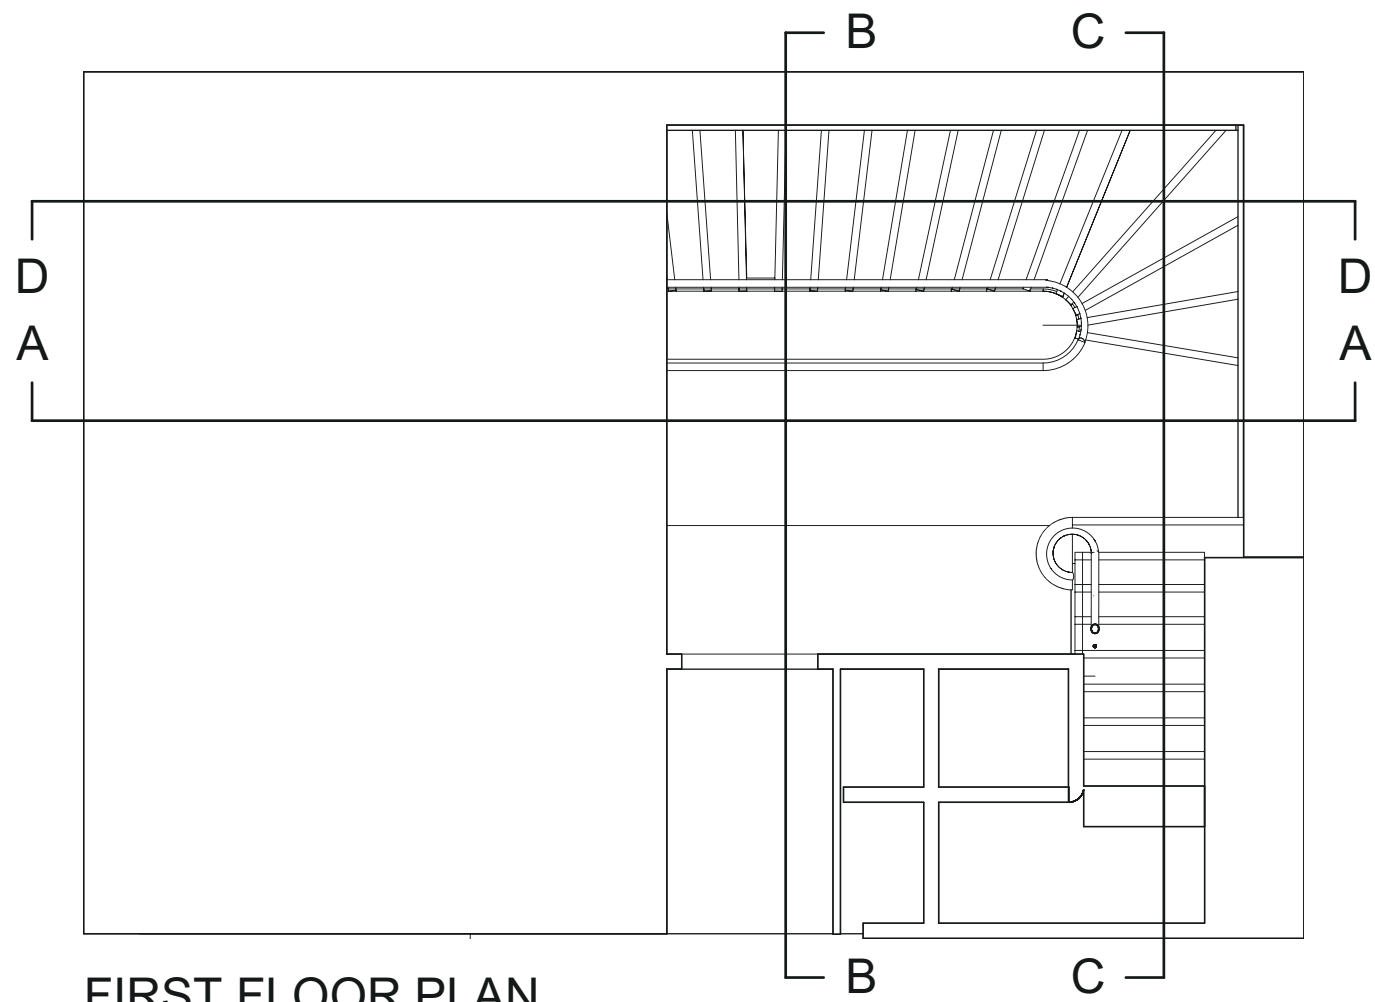

FIRST FLOOR PLAN

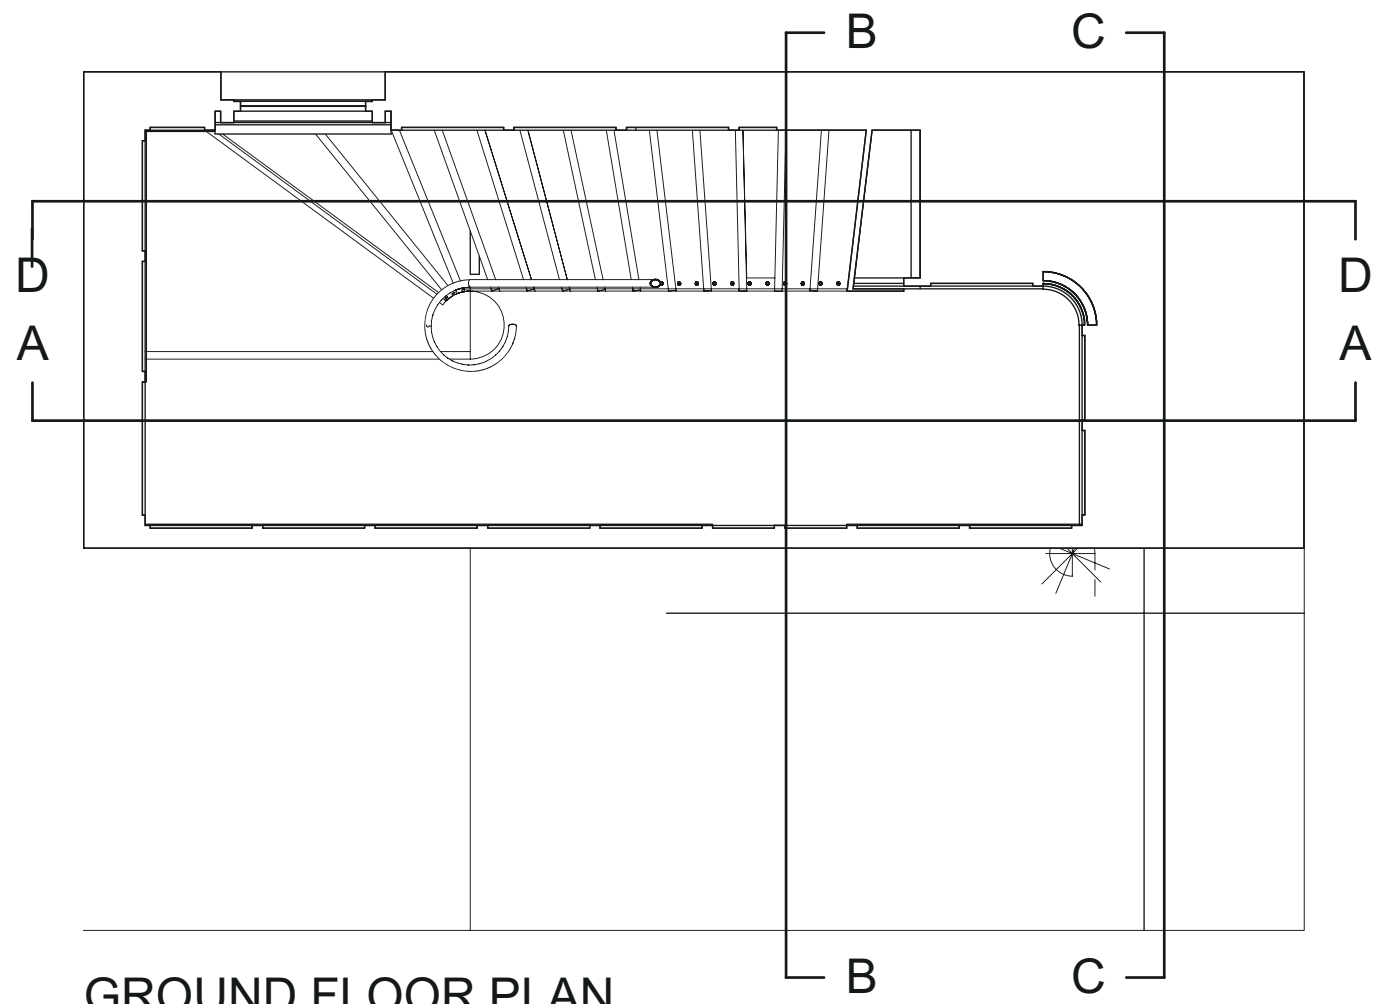

GROUND FLOOR PLAN

SCALE BAR 1:50 0m 1m 2m 3m 4m 5m

rev: date: notes:

project	20 Well Road	SECOND FLOOR
drawing	Proposed New Staircase	28 POLAND STREET
scale & size	1:50@A1	LONDON W1F 8QP
date	30.05.22	020 7734 0538
drawn by	PB	info@baynesandmitchell.co.uk
checked by	PB	www.baynesandmitchell.co.uk

477 14 Status **CONSENT**

BAYNESANDMITCHELLARCHITECTS

Baynes and Mitchell Architects Ltd. Company Registration Number 6884991 (England & Wales)