
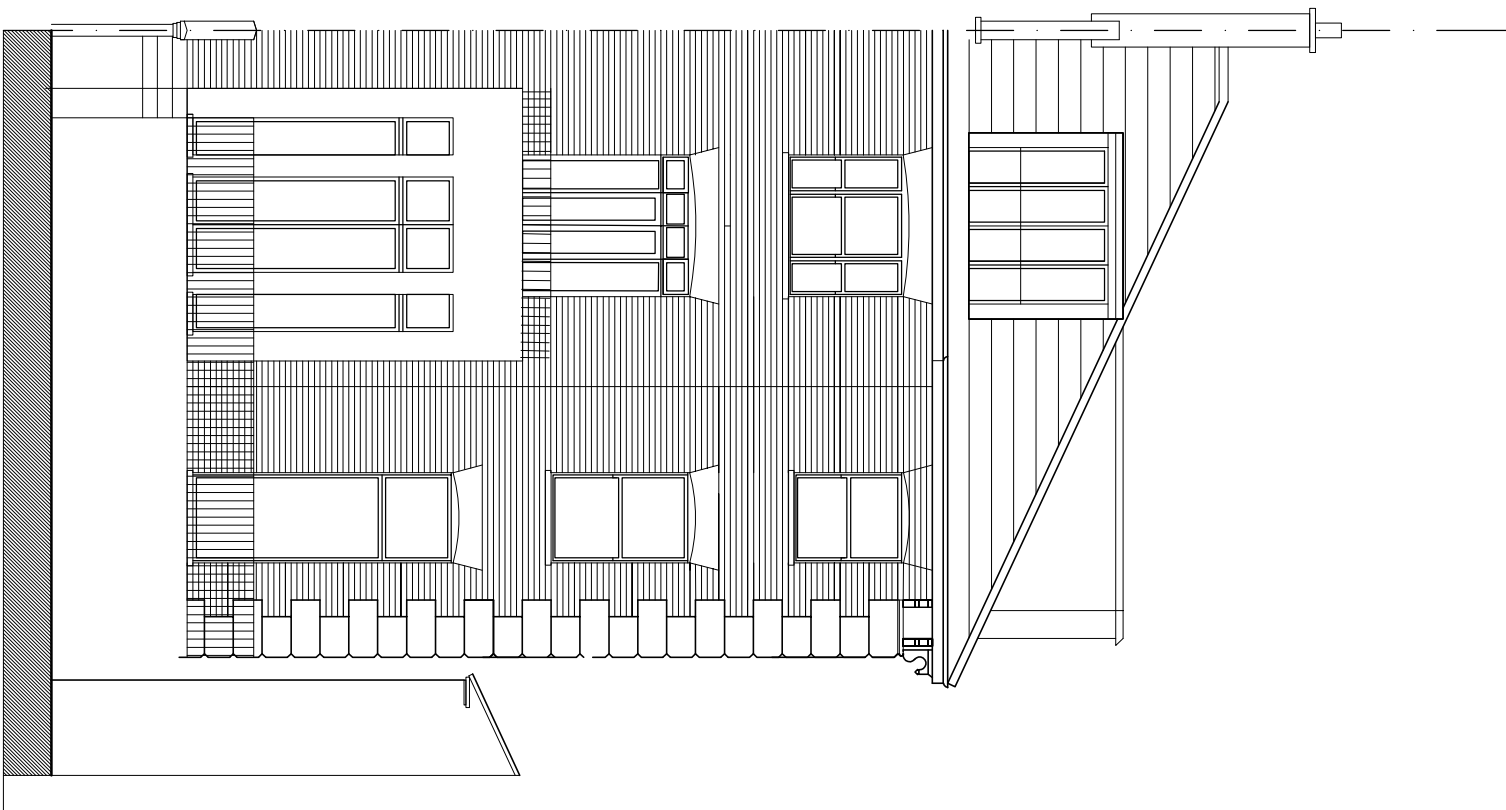
 



NOTES

DO NOT SCALE FROM THIS DRAWING / ALL DIMENSIONS ARE IN MILLIMETERS


THIS DRAWING IS THE COPYRIGHT OF TOLEMAN ASSOCIATES AND SHALL NOT BE IN ANY WAY USED OR REPRODUCED WITHOUT THEIR PRIOR WRITTEN CONSENT

 

REAR ELEVATION BACKING ON TO LANCASTER GROVE

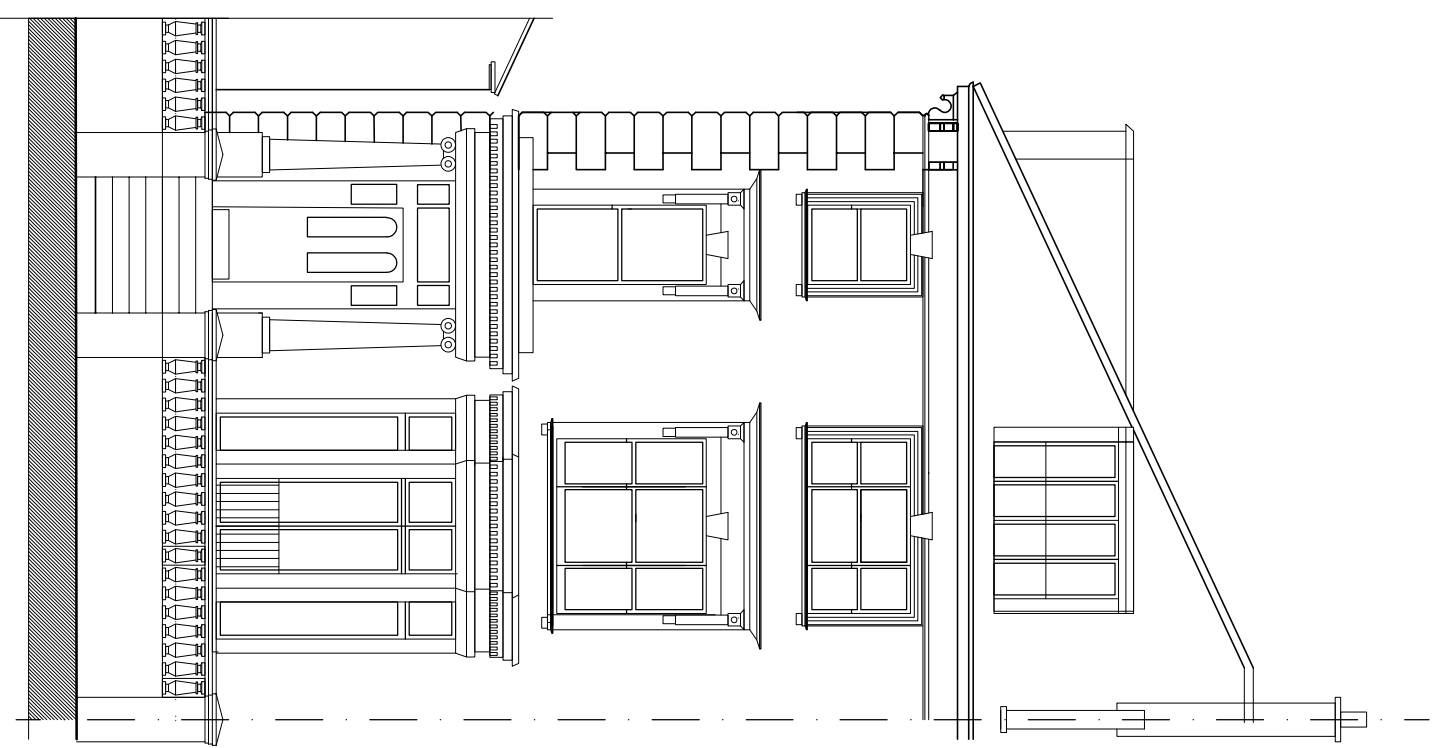

FRONT ELEVATION ON BELSIZE SQUARE

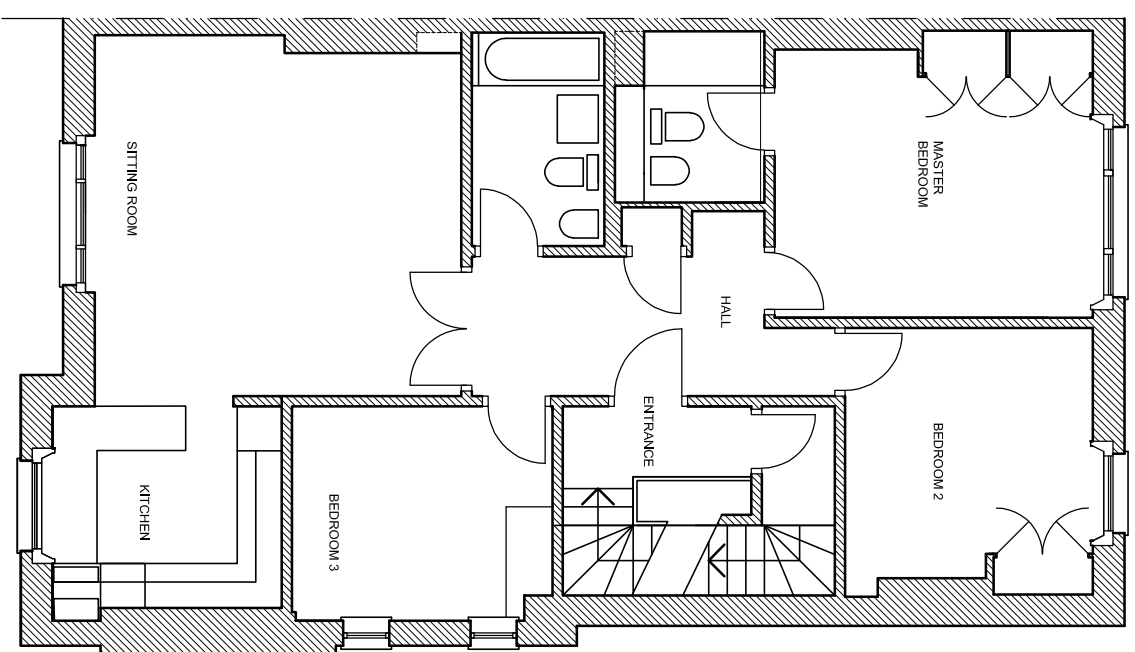

FLAT 4 SECOND FLOOR

PLANNING

TOLEMAN ASSOCIATES
Architects and Interior Designers
RENNIE HOUSE, Tortoise Mews, LONDON, NW5 2RZ
Tel: 0207 294 3774 Fax 02072677698
E-mail: Architecture@toleman.net

Job
FLAT 4, 22 BELSIZE SQUARE,
LONDON NW3 4HT

Title
EXISTING & PROPOSED
ELEVATIONS & FLAT 4 PLAN

Date JUNE 22	Scale 1:100 @A3	Dwg No. 2215 /02	Rev.
-----------------	--------------------	---------------------	------