



Assumed site boundary

Assumed site boundary

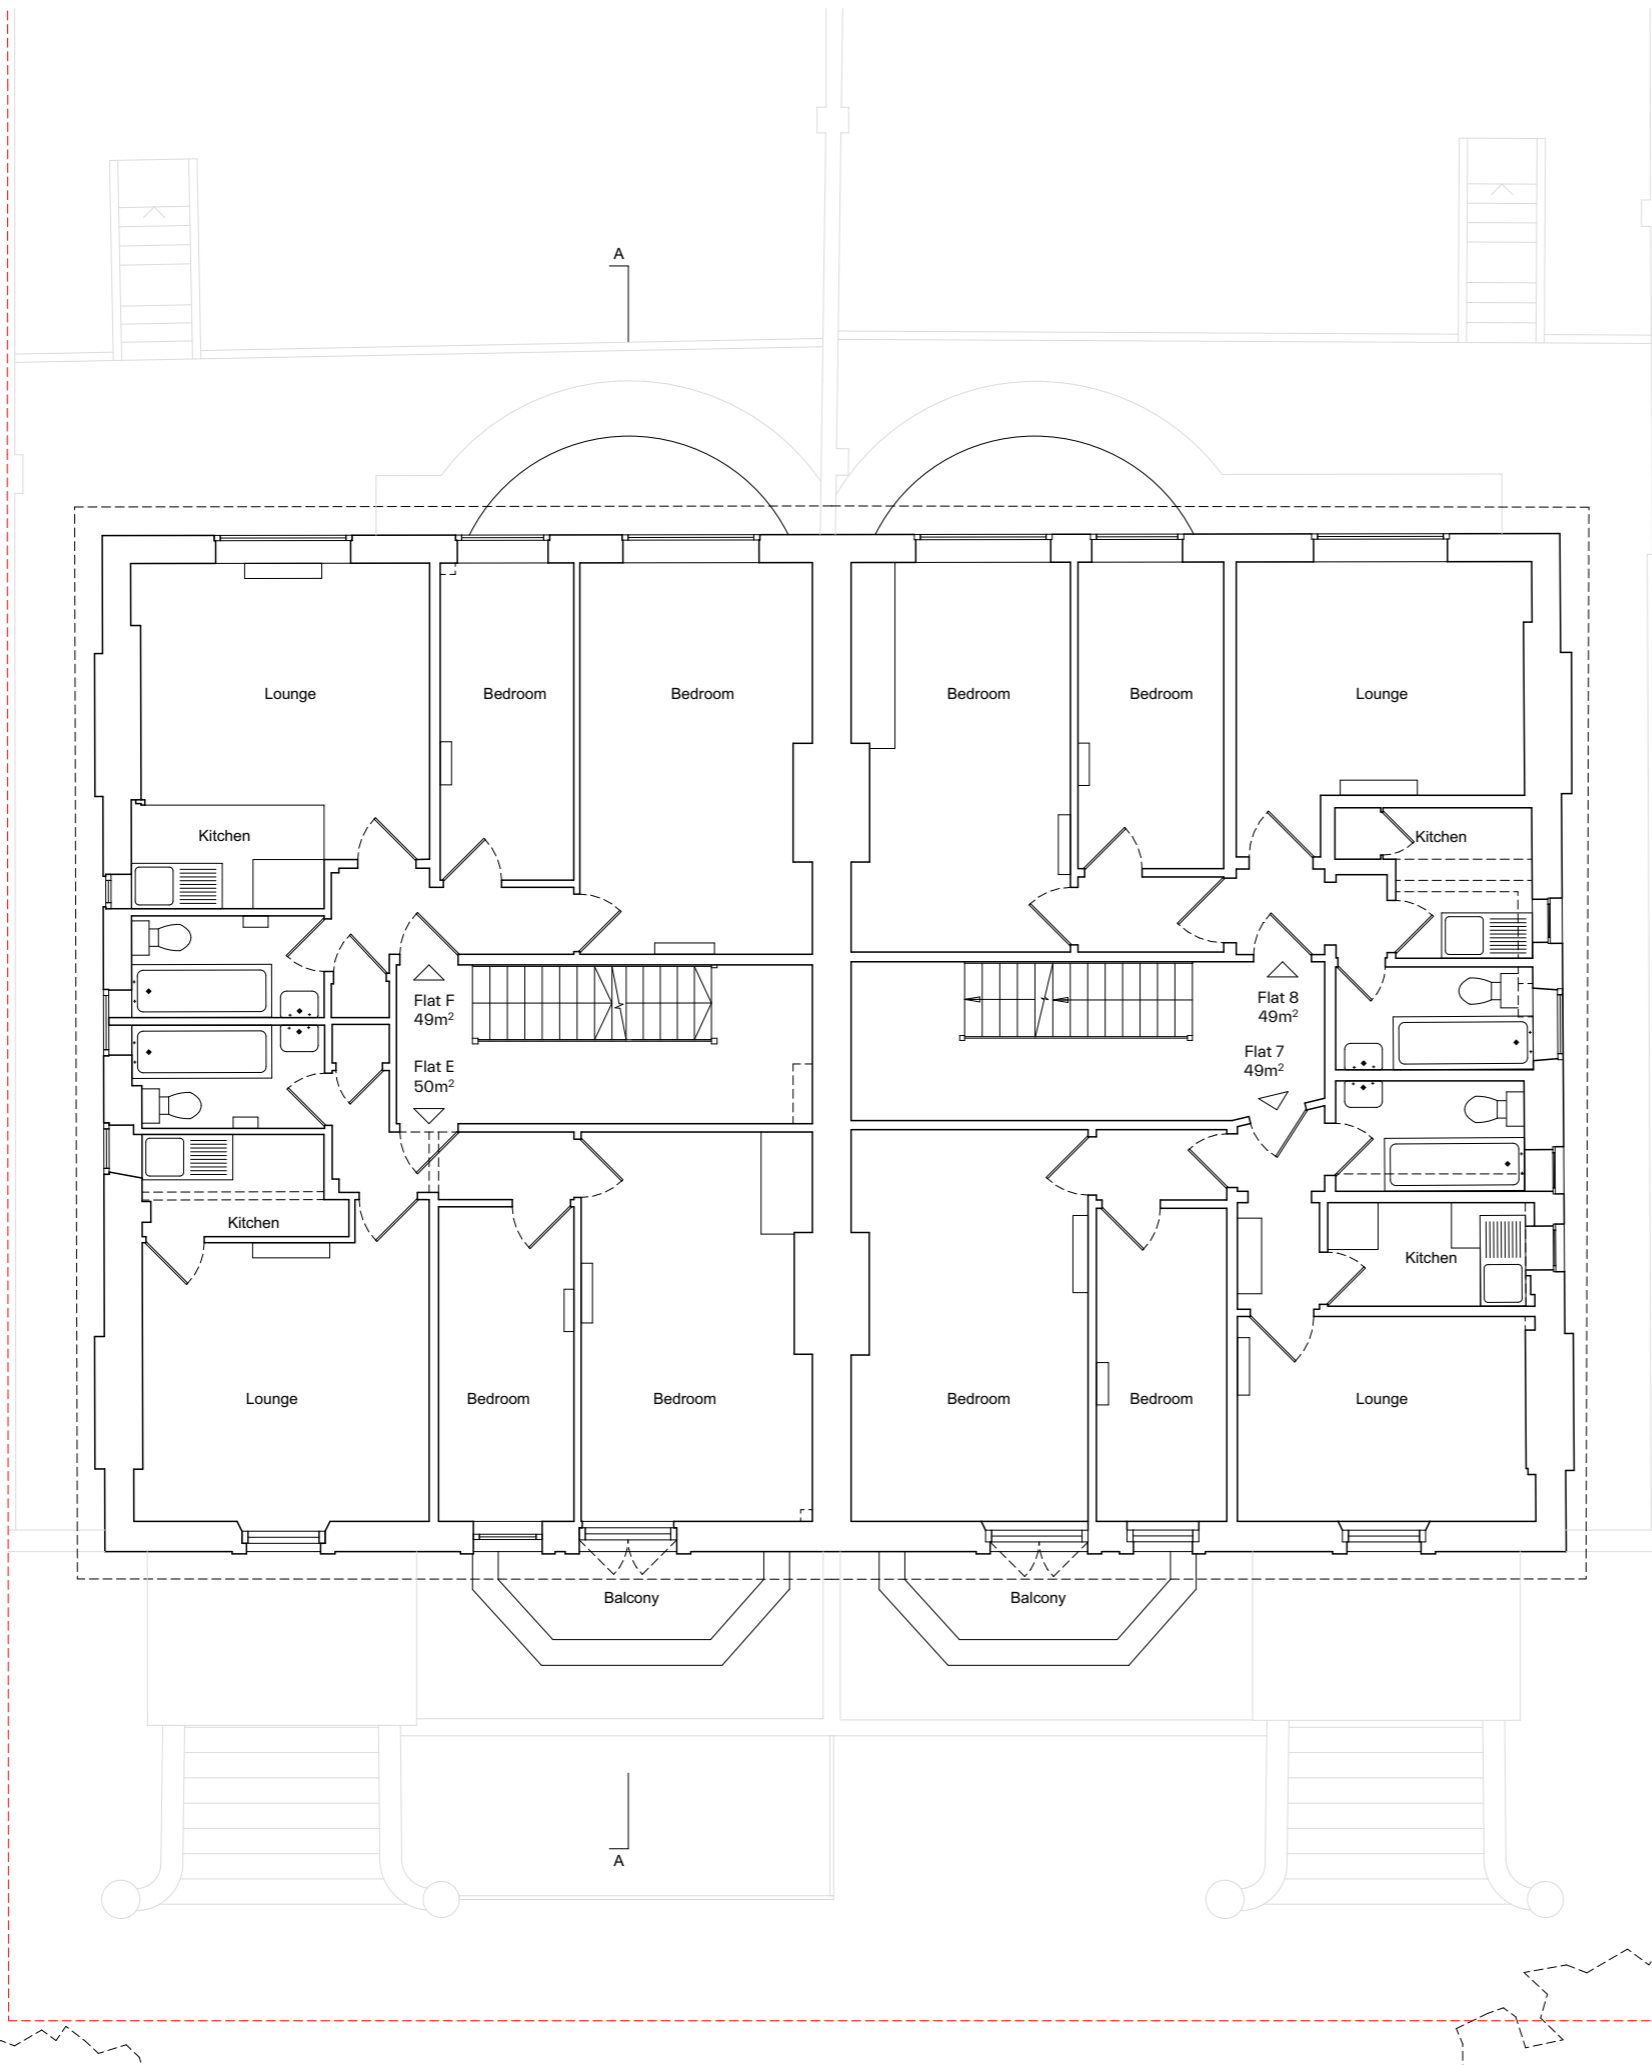

General Notes

 

Revision	Date	Description	Drawn	Check

PINZAUER

WWW.PINZAUER.COM

Project **5-7 Adamson Road** Project number **007**

Client
London & District Investments Ltd

Drawing name **Second floor plan Existing** Drawing number **07**

Date	27/10/2021	Revision
Scale / Format	1:100 at A3	
Drawn / Checked	GB / GB	Planning
Approved	GB	
CAD Reference	007_PL_200.pln	