


2 No. 26 Denmark Street Proposed Lower Ground Floor Plan  
Scale: 1 : 50

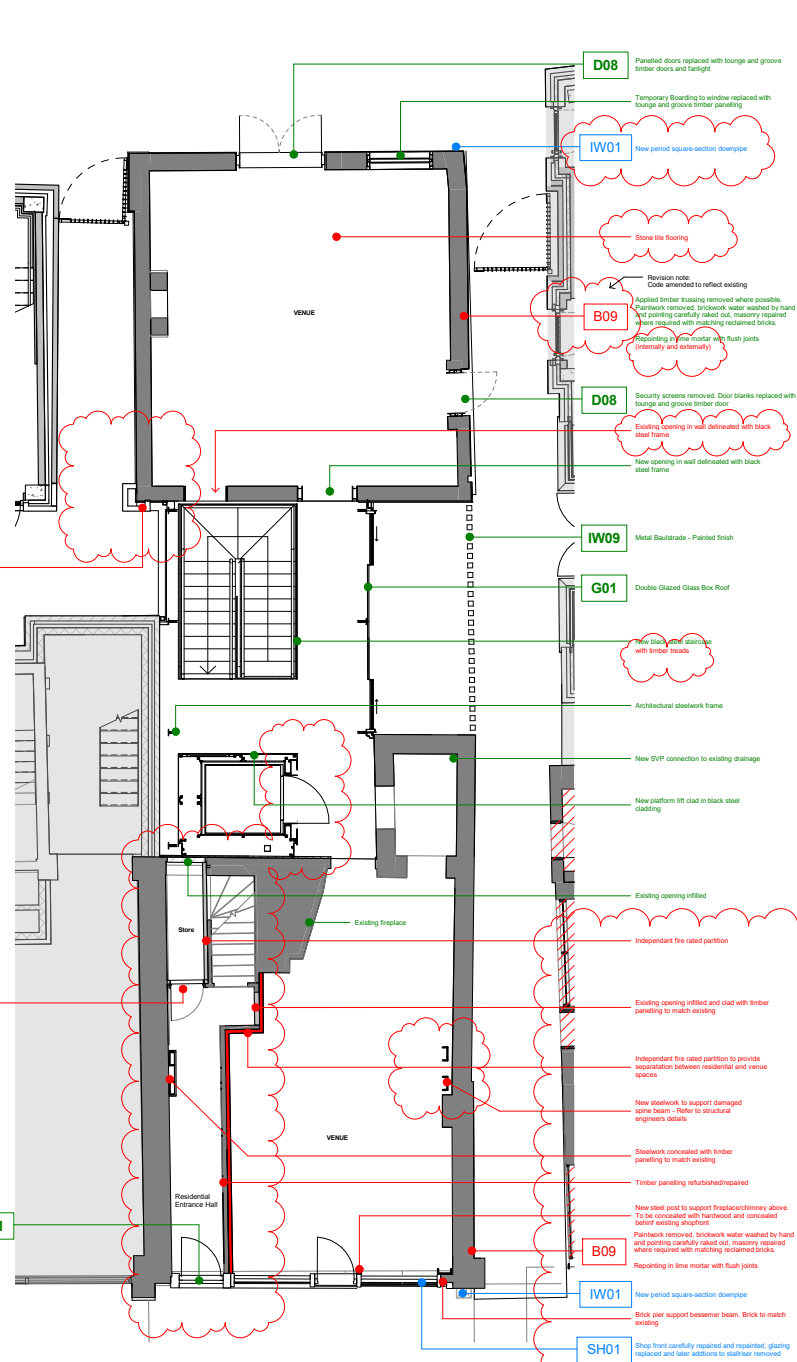

1 No. 26 Denmark Street Proposed Ground Floor Plan  
Scale: 1 : 50

**Key Plan:**

**CDM:**

⚠ Risks

Refer to the Risk Register for more information.

Revised/New annotation (proposed works)

Consented annotation replicated from consented drawings for clarity

Consented annotation

Outside Orms Scope

---

**Project: St Giles Circus**

**Project Number: 1793**

**Drawing Title: No. 26 Denmark Street Proposed Basement & Ground Floor plans**

---

**Drawing No. 1793PL018-00**

**Scale@A1: 1 : 50**

**Issued for: S2 - INFORMATION**

**Revision: P08 17.01.19 Issued for Information**

---

**Orms**

1 Oliver's Yard  
55-71 City Road  
London  
EC1Y 1HQ  
0207 833 8533  
orms@orms.co.uk  
orms.co.uk

Do not scale. All dimensions to be confirmed on site. Information contained in this drawing is the sole copyright of Orms designers + architects ltd and is not to be reproduced without permission.