



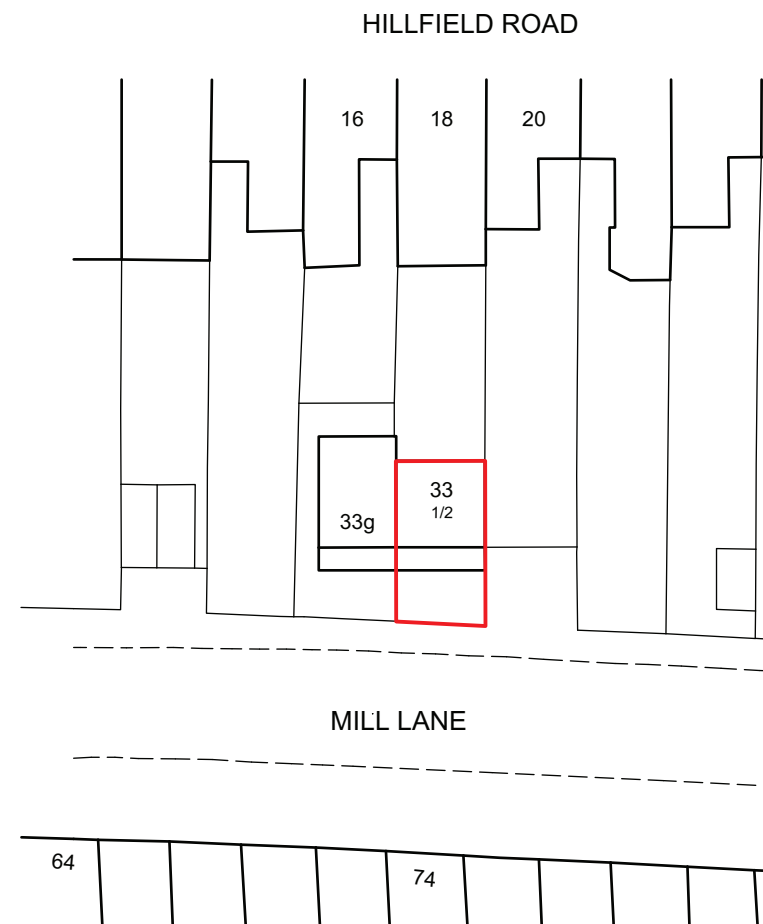

Ordnance Survey (c) Crown Copyright 2021. All rights reserved. Licence number 100022432

LOCATION PLAN scale 1:1250

 

BLOCK PLAN scale 1:500




Rev A: cycle store clarified. 19.5.22

client: Moyo Osanyintuyi

project: 33(1/2) Mill Lane
London
NW6 1NZ



scale: 1:100 @ A3
date: Sept 2021
drawn: MW

drawing title: Premises as Existing
drawing no: 21-021-01 (sheet 1 of 3)

 

the basement
design studio

Suite 17, Maple Court, Grove Park, White Waltham. SL6 3LW
tel: 01628 826066 www.basementdesignstudio.co.uk

 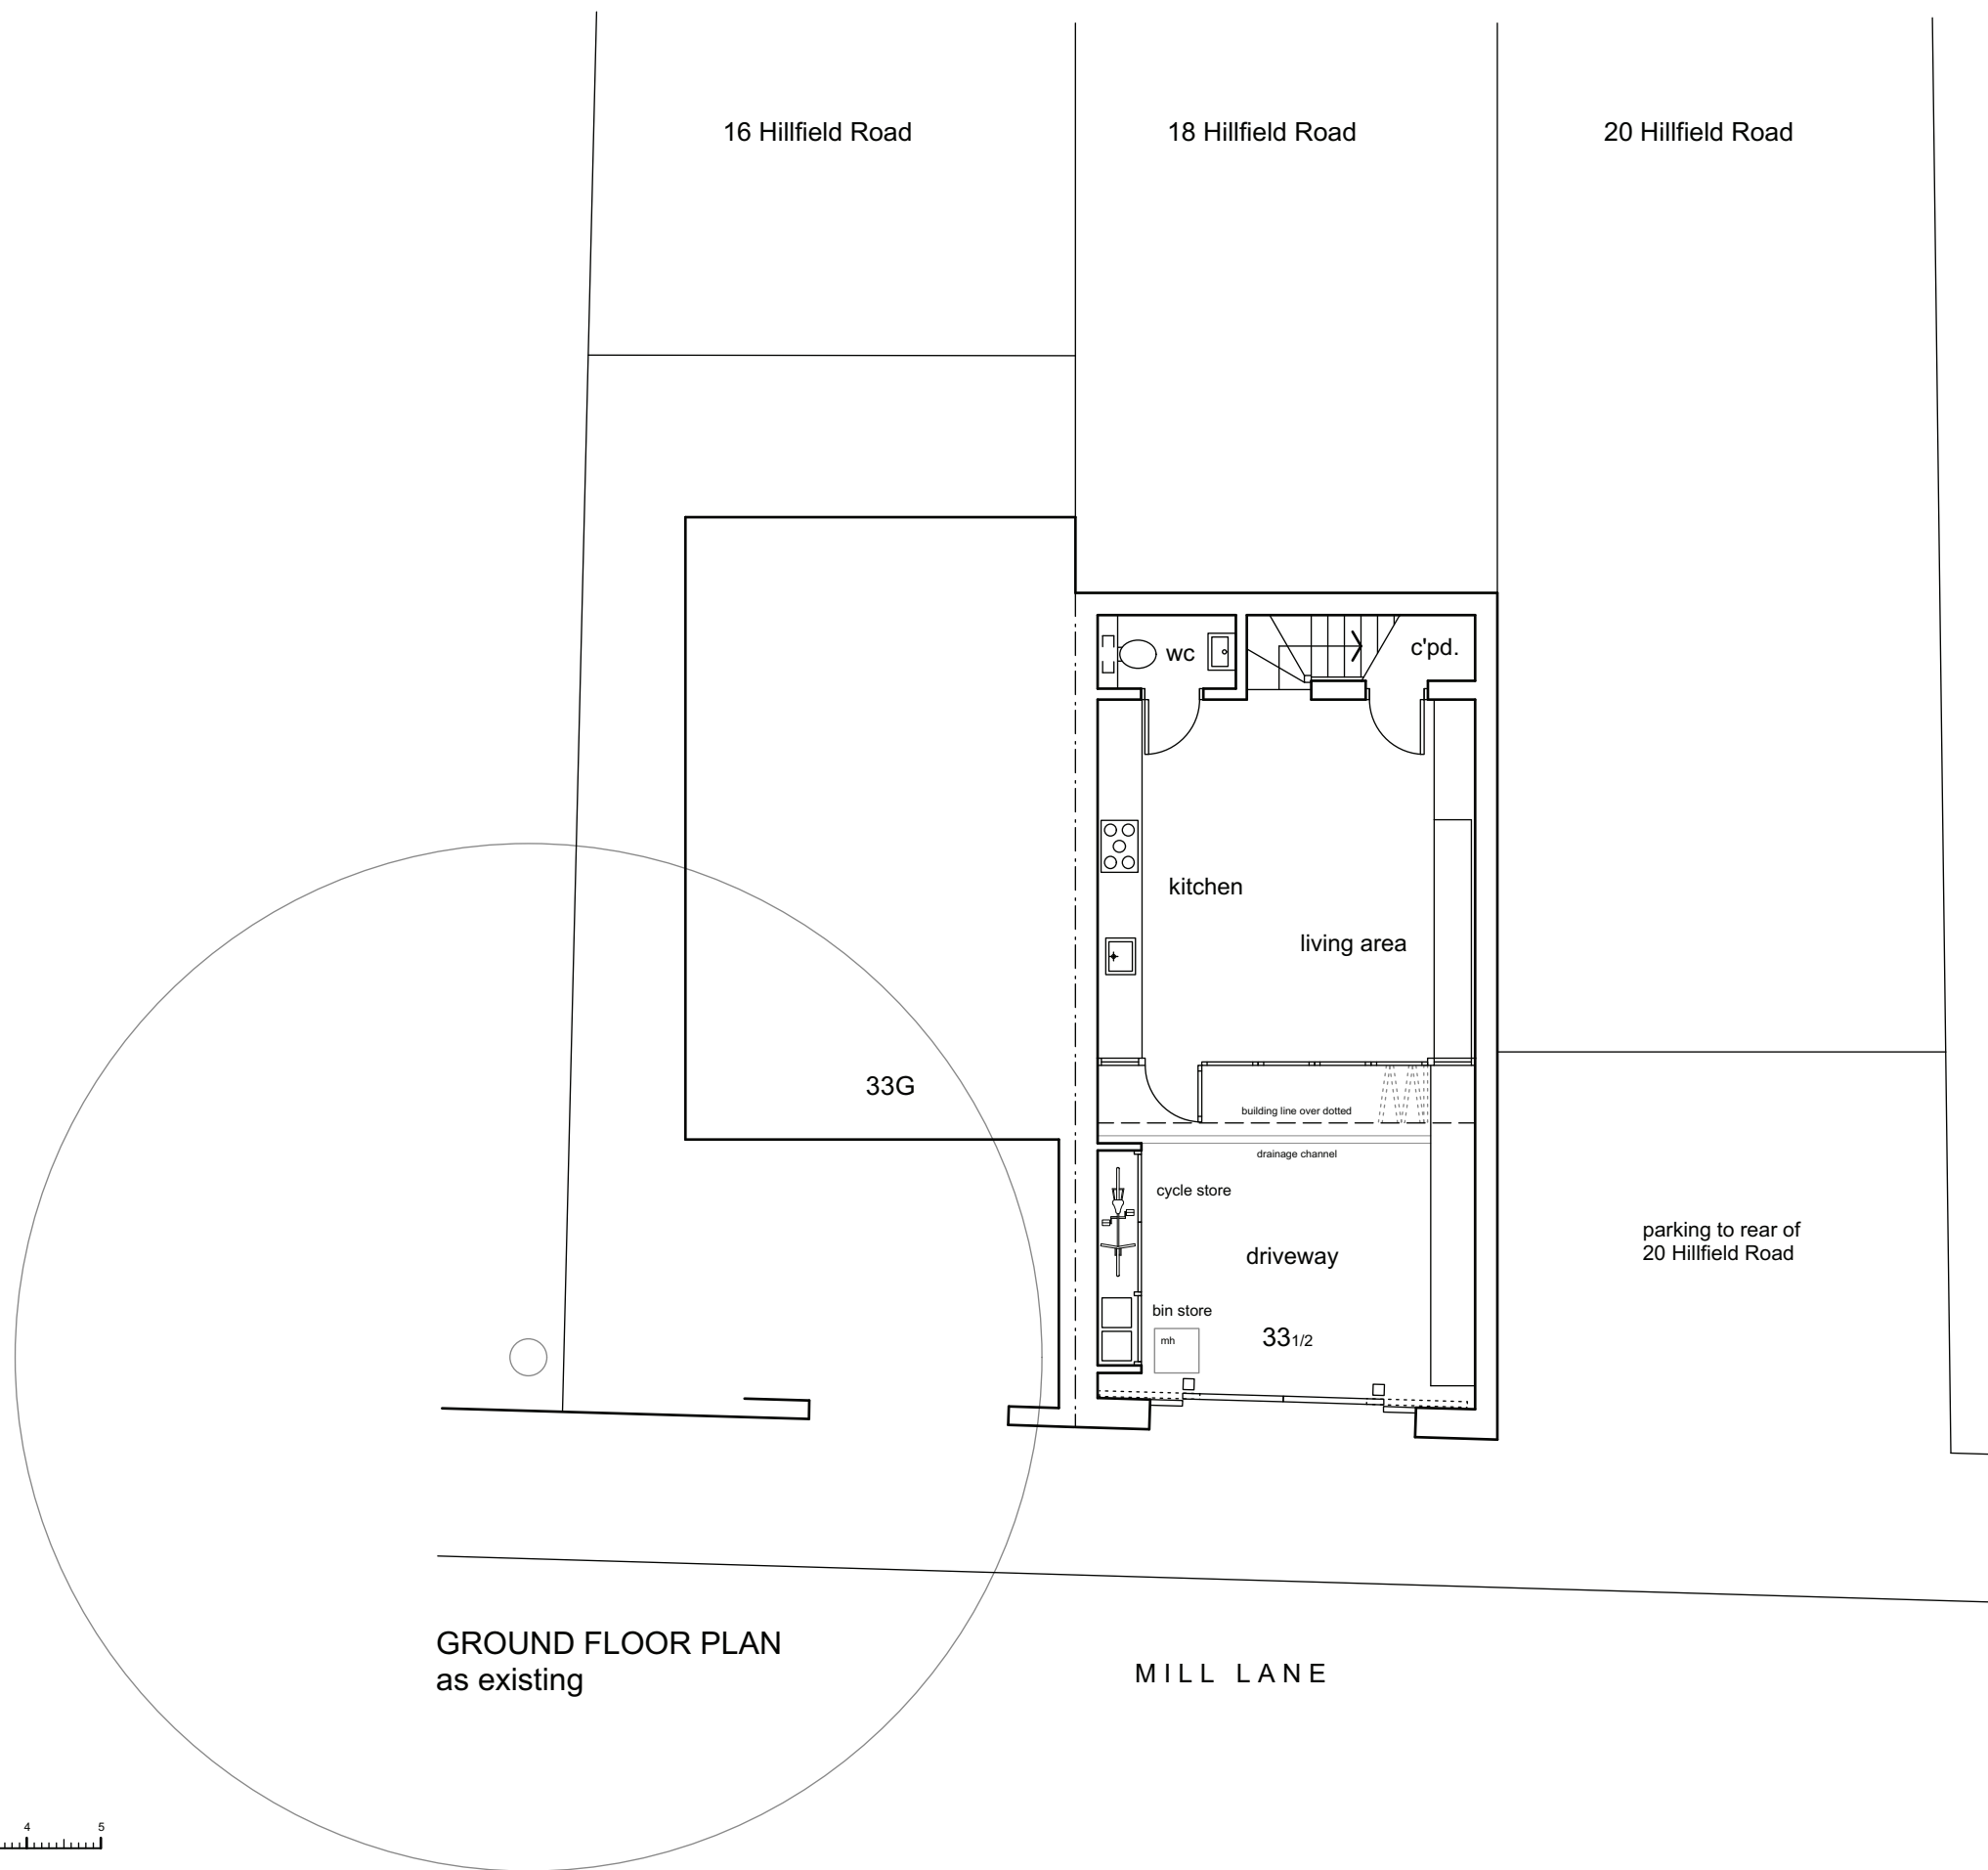

Rev A: cycle store clarified. 19.5.22

client: Moyo Osanyintuyi

project: 33(1/2) Mill Lane
London
NW6 1NZ


scale: 1:100 @ A3
date: Sept 2021
drawn: MW

drawing title: Premises as Existing
drawing no: 21-021-01A (sheet 2 of 3)




the basement
design studio


Suite 17, Maple Court, Grove Park, White Waltham. SL6 3LW
tel: 01628 826066 www.basementdesignstudio.co.uk

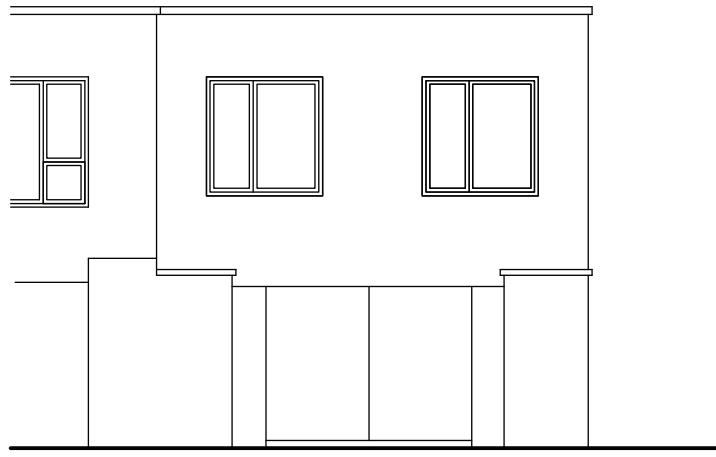


STREET ELEVATION (from mill lane)

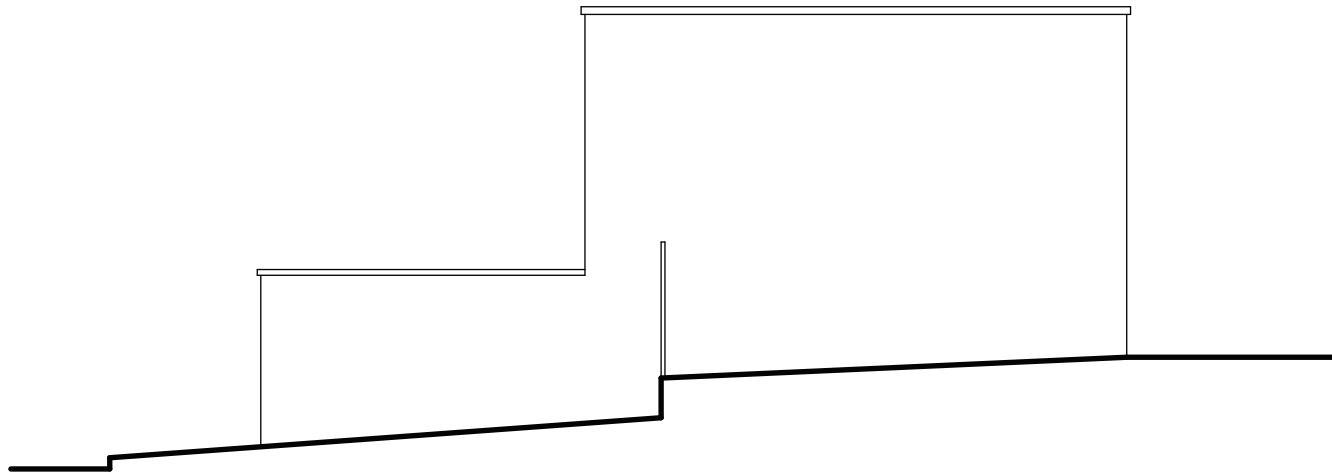


SIDE ELEVATION

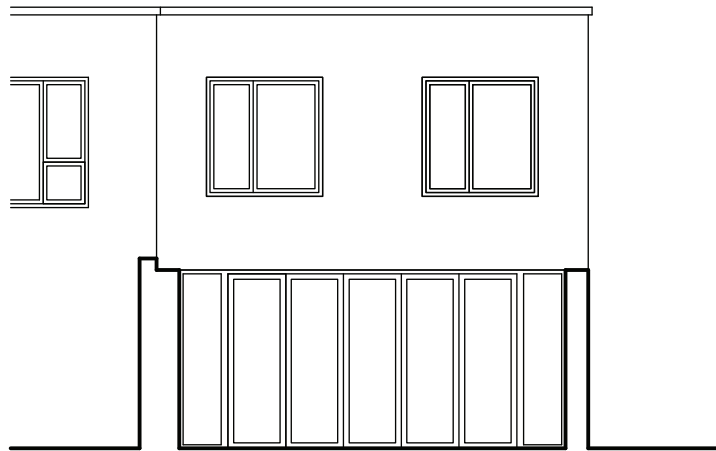


FRONT ELEVATION (from driveway)

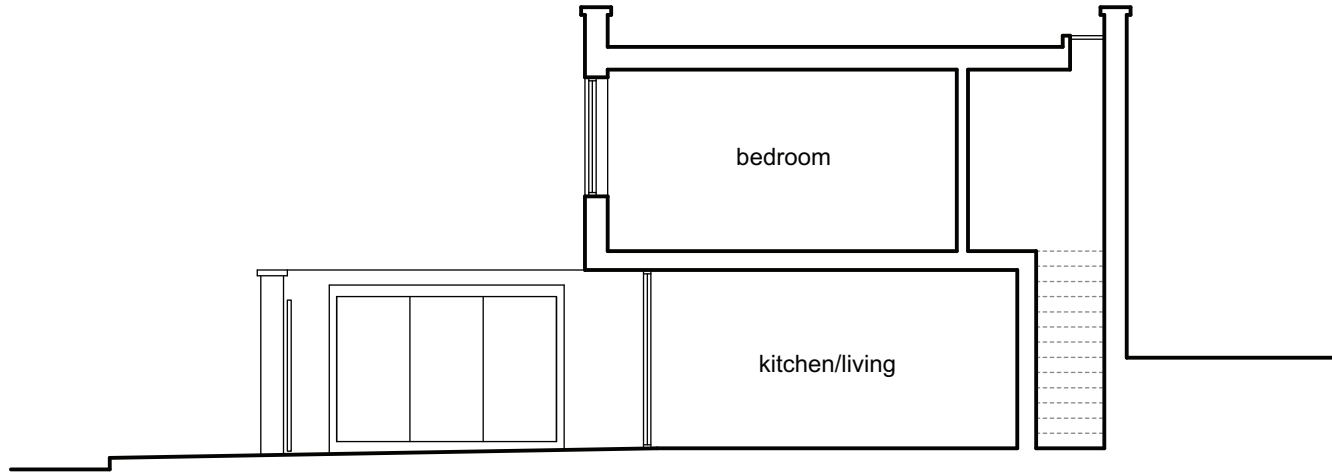

TYPICAL SECTION

 

Rev A: cycle store clarified. 19.5.22

 client: Moyo Osanyintuyi	project: 33(1/2) Mill Lane London NW6 1NZ	scale: 1:100 @ A3 date: Sept 2021 drawn: MW	drawing title: Premises as Existing drawing no: 21-021-01A (sheet 3 of 3)	 the basement design studio Suite 17, Maple Court, Grove Park, White Waltham. SL6 3LW tel: 01628 826066 www.basementdesignstudio.co.uk
--	---	---	---	--