



Ele - 02
Drinks Station Rear Elevation
Scale: 1:25

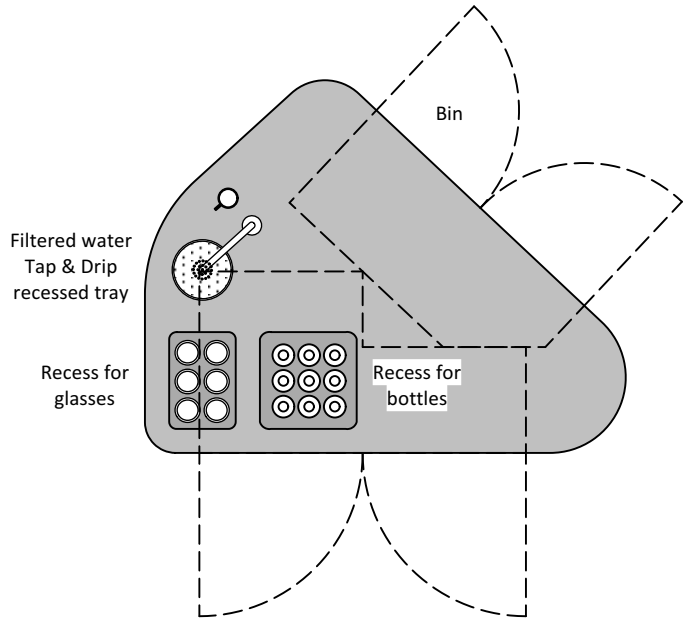

Plan - 01
Drinks Station Plan
Scale: 1:25

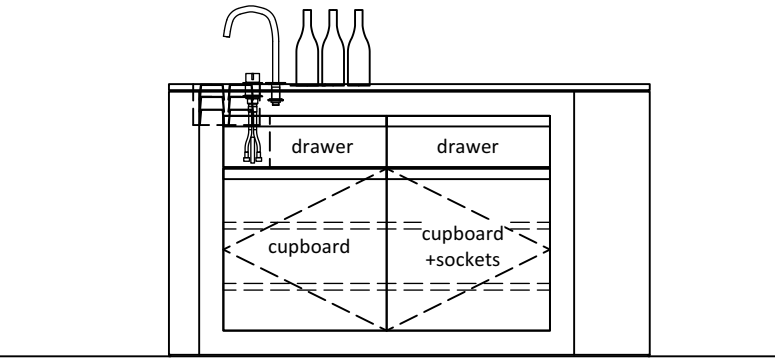

Ele - 01
Drinks Station Front Elevation
Scale: 1:25

This drawing has been prepared for this project only and remains the copyright of ABDA. All dimensions are to be checked on site & any discrepancies must be notified prior to commencement of any works. Do not scale from this drawing

REVISIONS:

Rev:	Date:	Drawn:	Checked:
B	28/07/21	-	-

Details:

Bin Chutes Omitted, dimensions indicated

Status:

PRELIMINARY

abda
CREATIVE DESIGN & BUILD

Project
7 Dials

Client	Date	Drawn
WatchHouse	01/07/21	RS

Description	Scale	Checked
Proposed Drinks Station Plan & Elevation	1:50/1:25 @ A3	-

Drwg No	Revision
4629-XX-P-B1-101	B

Chapel Studio, Hall Lane, Little Brington, NN7 4HX
Tel: +44 (0) 01604 770 686
www.abdadesign.co.uk