


Site Plan/Block Plan

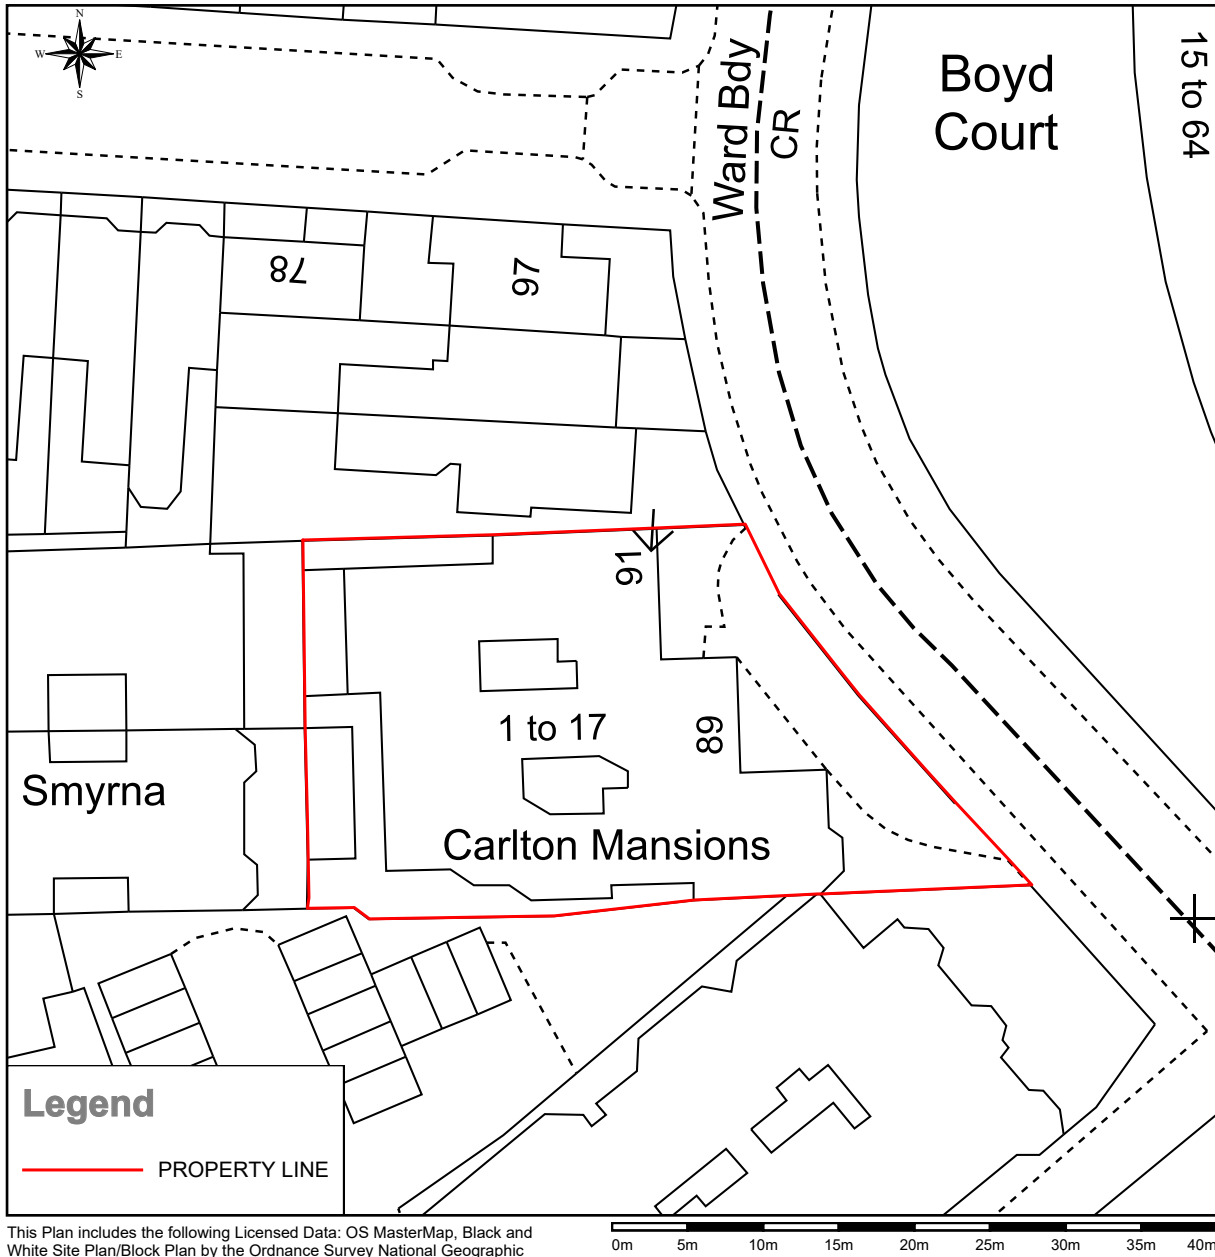

This Plan includes the following Licensed Data: OS MasterMap, Black and White Site Plan/Block Plan by the Ordnance Survey National Geographic Database and incorporating surveyed revision available at the date of production. Reproduction in whole or in part is prohibited without the prior permission of Ordnance Survey. The representation of a road, track or path is no evidence of a right of way. The representation of features, as lines is no evidence of a property boundary. © Crown copyright and database rights, 2022. Ordnance Survey 0100031673

0m 5m 10m 15m 20m 25m 30m 35m 40m

Scale: 1:500, paper size: A4

REV	DATE	DESCRIPTION	CONSULTANTS		WHITE RED ARCHITECTS				
P1	25/05/2022	Planning issue	CLIENT:	EMPIRIC STUDENT PROPERTY	WHITE RED ARCHITECTS <small>www.white-red.co.uk T (+44) 20 78 594521 20 Charlotte Road, London, EC2A 3PB</small> job title Francis Gardner Apartments drawing title / location Site Plan				
			STRUCTURAL ENGINEER:	JUBB					
			MECHANICAL ENGINEER:	MENDRICK WARING LIMITED					
			COST CONSULTANT:	QUANTEM					
			PROJECT MANAGER:	QUARTZ					
			LANDSCAPE ARCHITECT:	BOON BROWN					
			FIRE CONSULTANT:	INNOVATION FIRE					
			PLANNING CONSULTANT:	SCOTT HOBBS PLANNING					
			DAYLIGHT/SUNLIGHT	EB7					
					FB	JJ	1 : 500 @ A4	PLANNING	
					project	zone	type	drawing no.	revision
					5408	-		00_001	P1