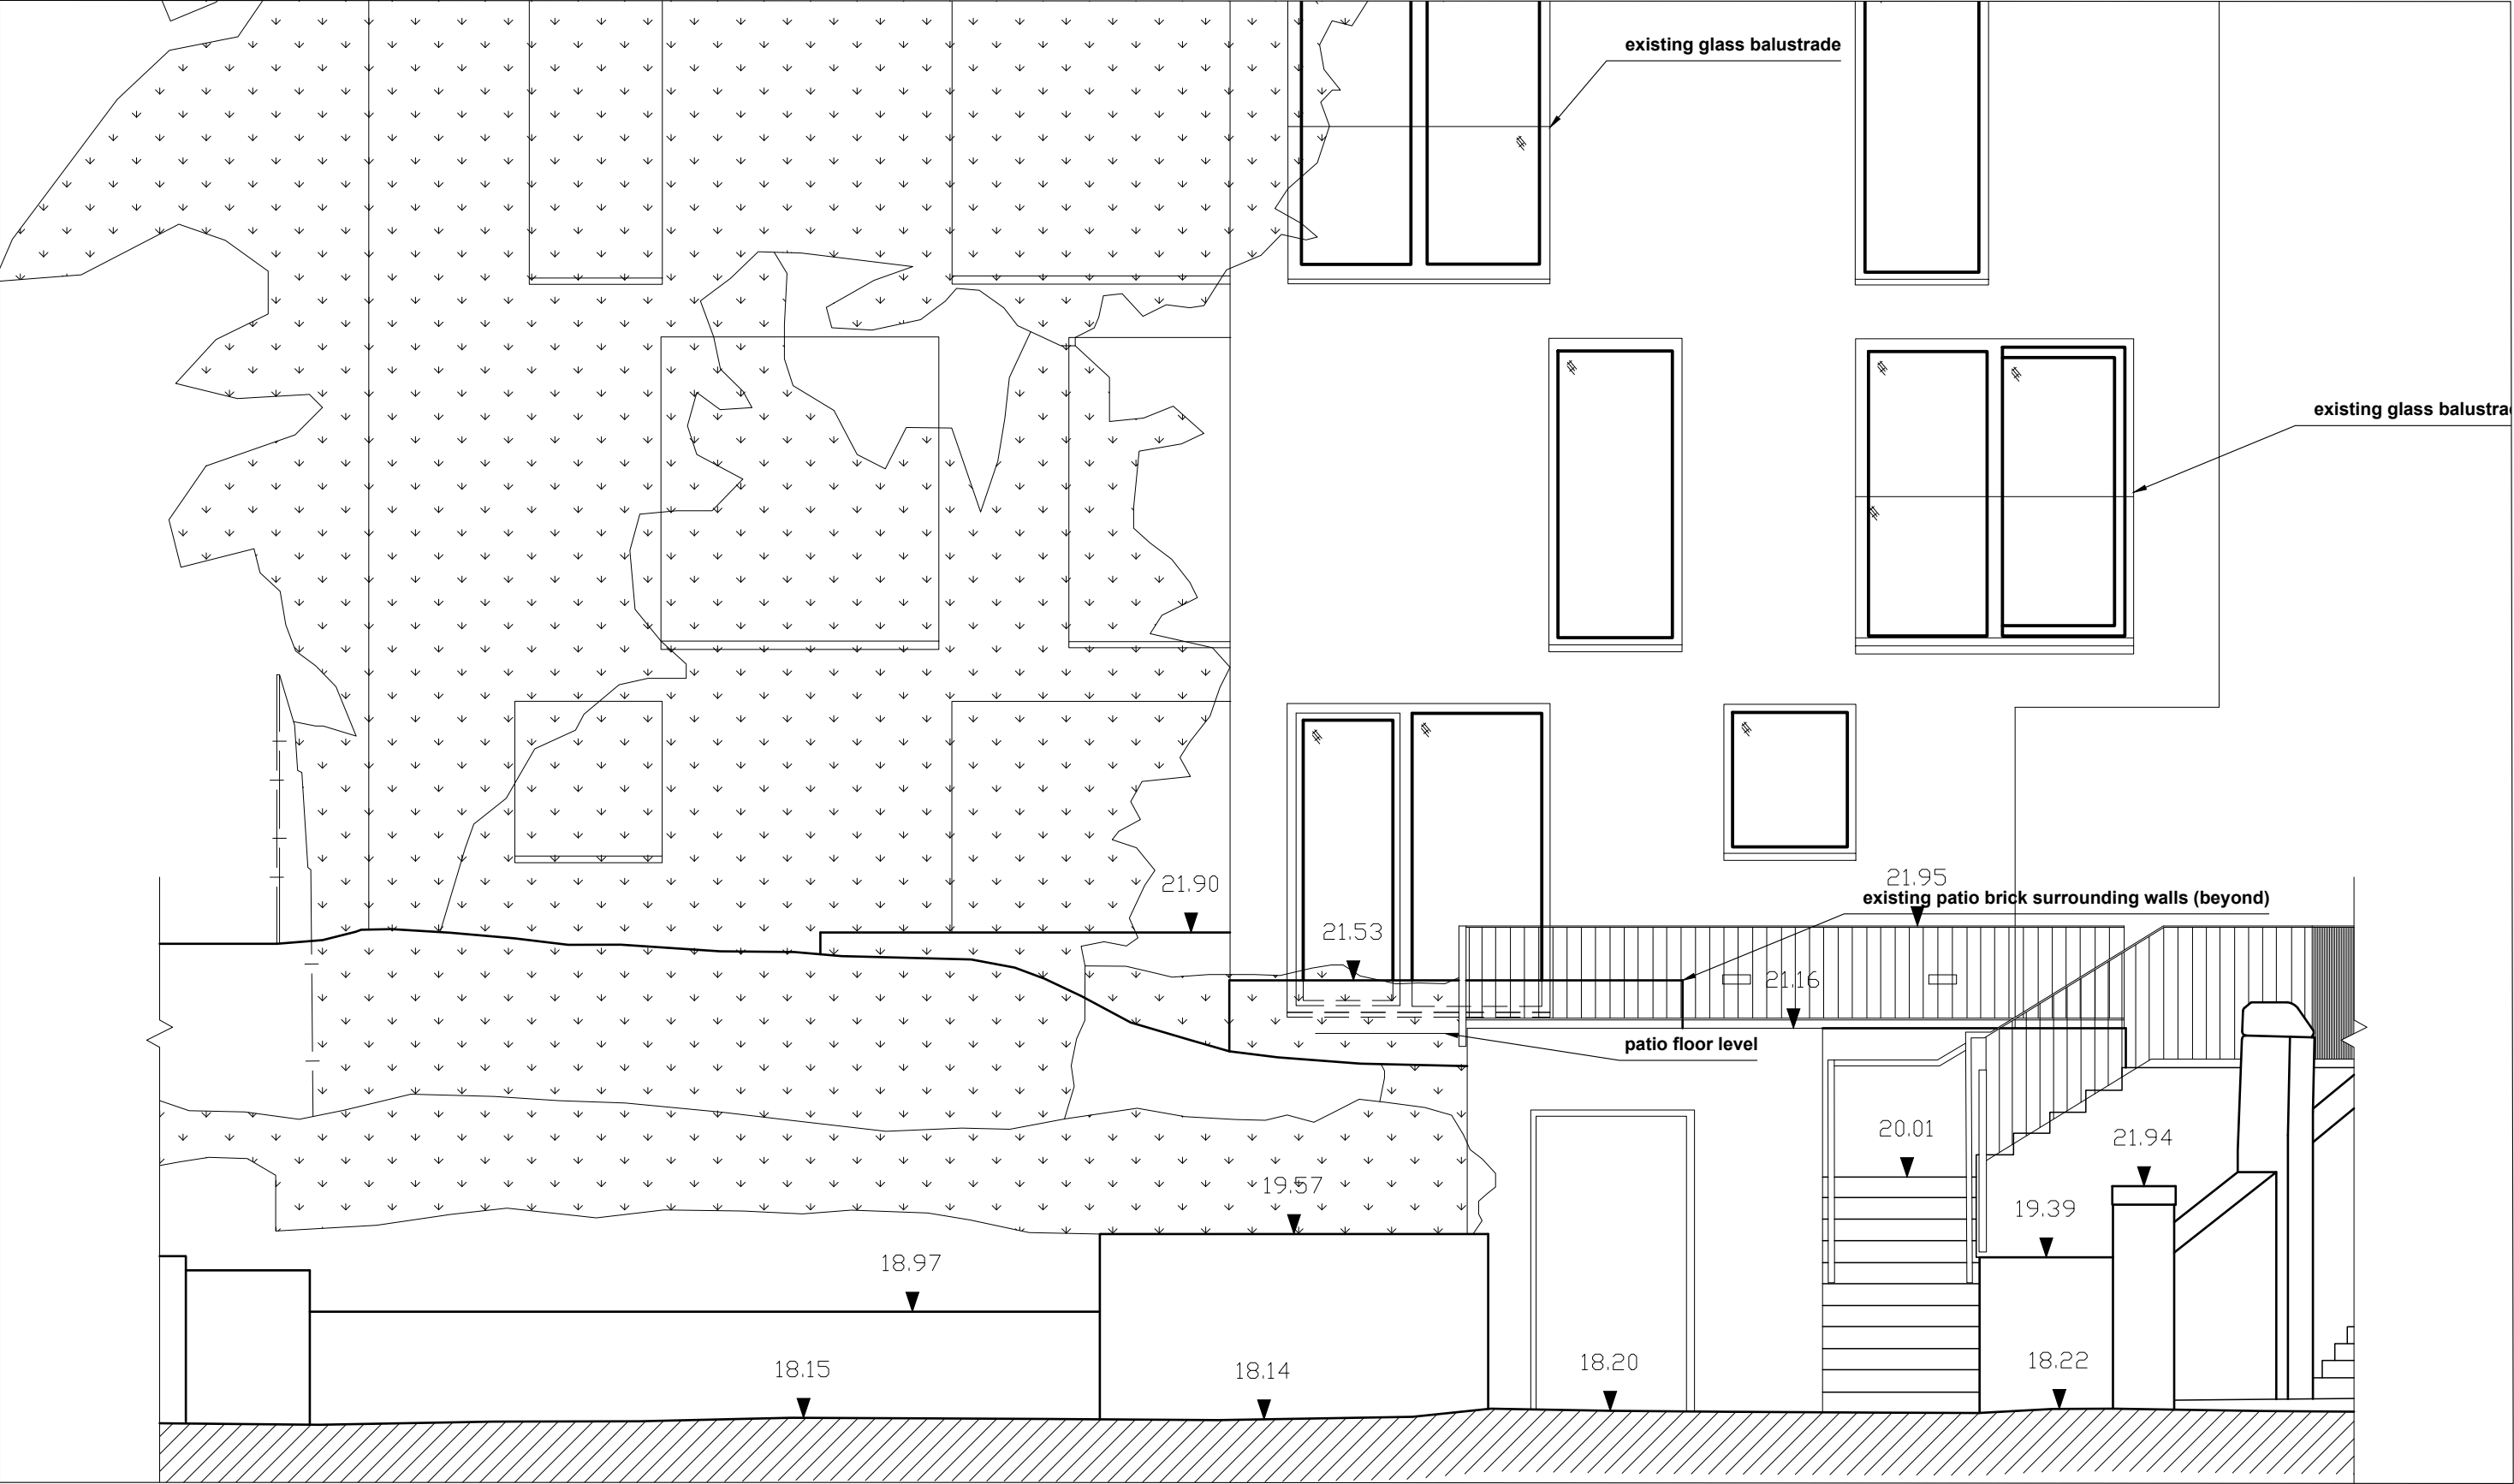


Dimensions are approximate only and must be checked prior to construction FOR PLANNING - NOT FOR CONSTRUCTION		Elinoar Haseen Architecture and Design Ltd Tel: 07870 699937 arch@elinoarhaseen.com
Site Address: Flat 4 252 Finchley Road London NW3 7AA	17th May 2022 Existing front elevation @1:50	Scale: 1:50
		252 FIN /S300