
01 DI EXISTING 1ST FLOOR PLAN		244 110							
	Revision Date	Comments 2 Planning Application	Revision	Date Comments	Drawing Title	Project		Stage	Revision
	04.00.2022				EXISTING 1ST FLOOR PLAN	244	1:50 @ A1 1:100 @ A3	PLANNING	P01
					Client	Date	Drawn By	Drawing Number	
This drawing is copyright. This drawing is the property of Gianni Botsford Architects Ltd. It may not be copied or disclosed to any third party without the permission of Gianni Botsford Architects Ltd.  The contractor shall submit full-size setting out drawings based on information provided in the drawings and specifications to the architect for comment without which manufacture shall not commence.					M. ANANTHANARAYANAN & V. JAIN	29.04.2022		244 102	

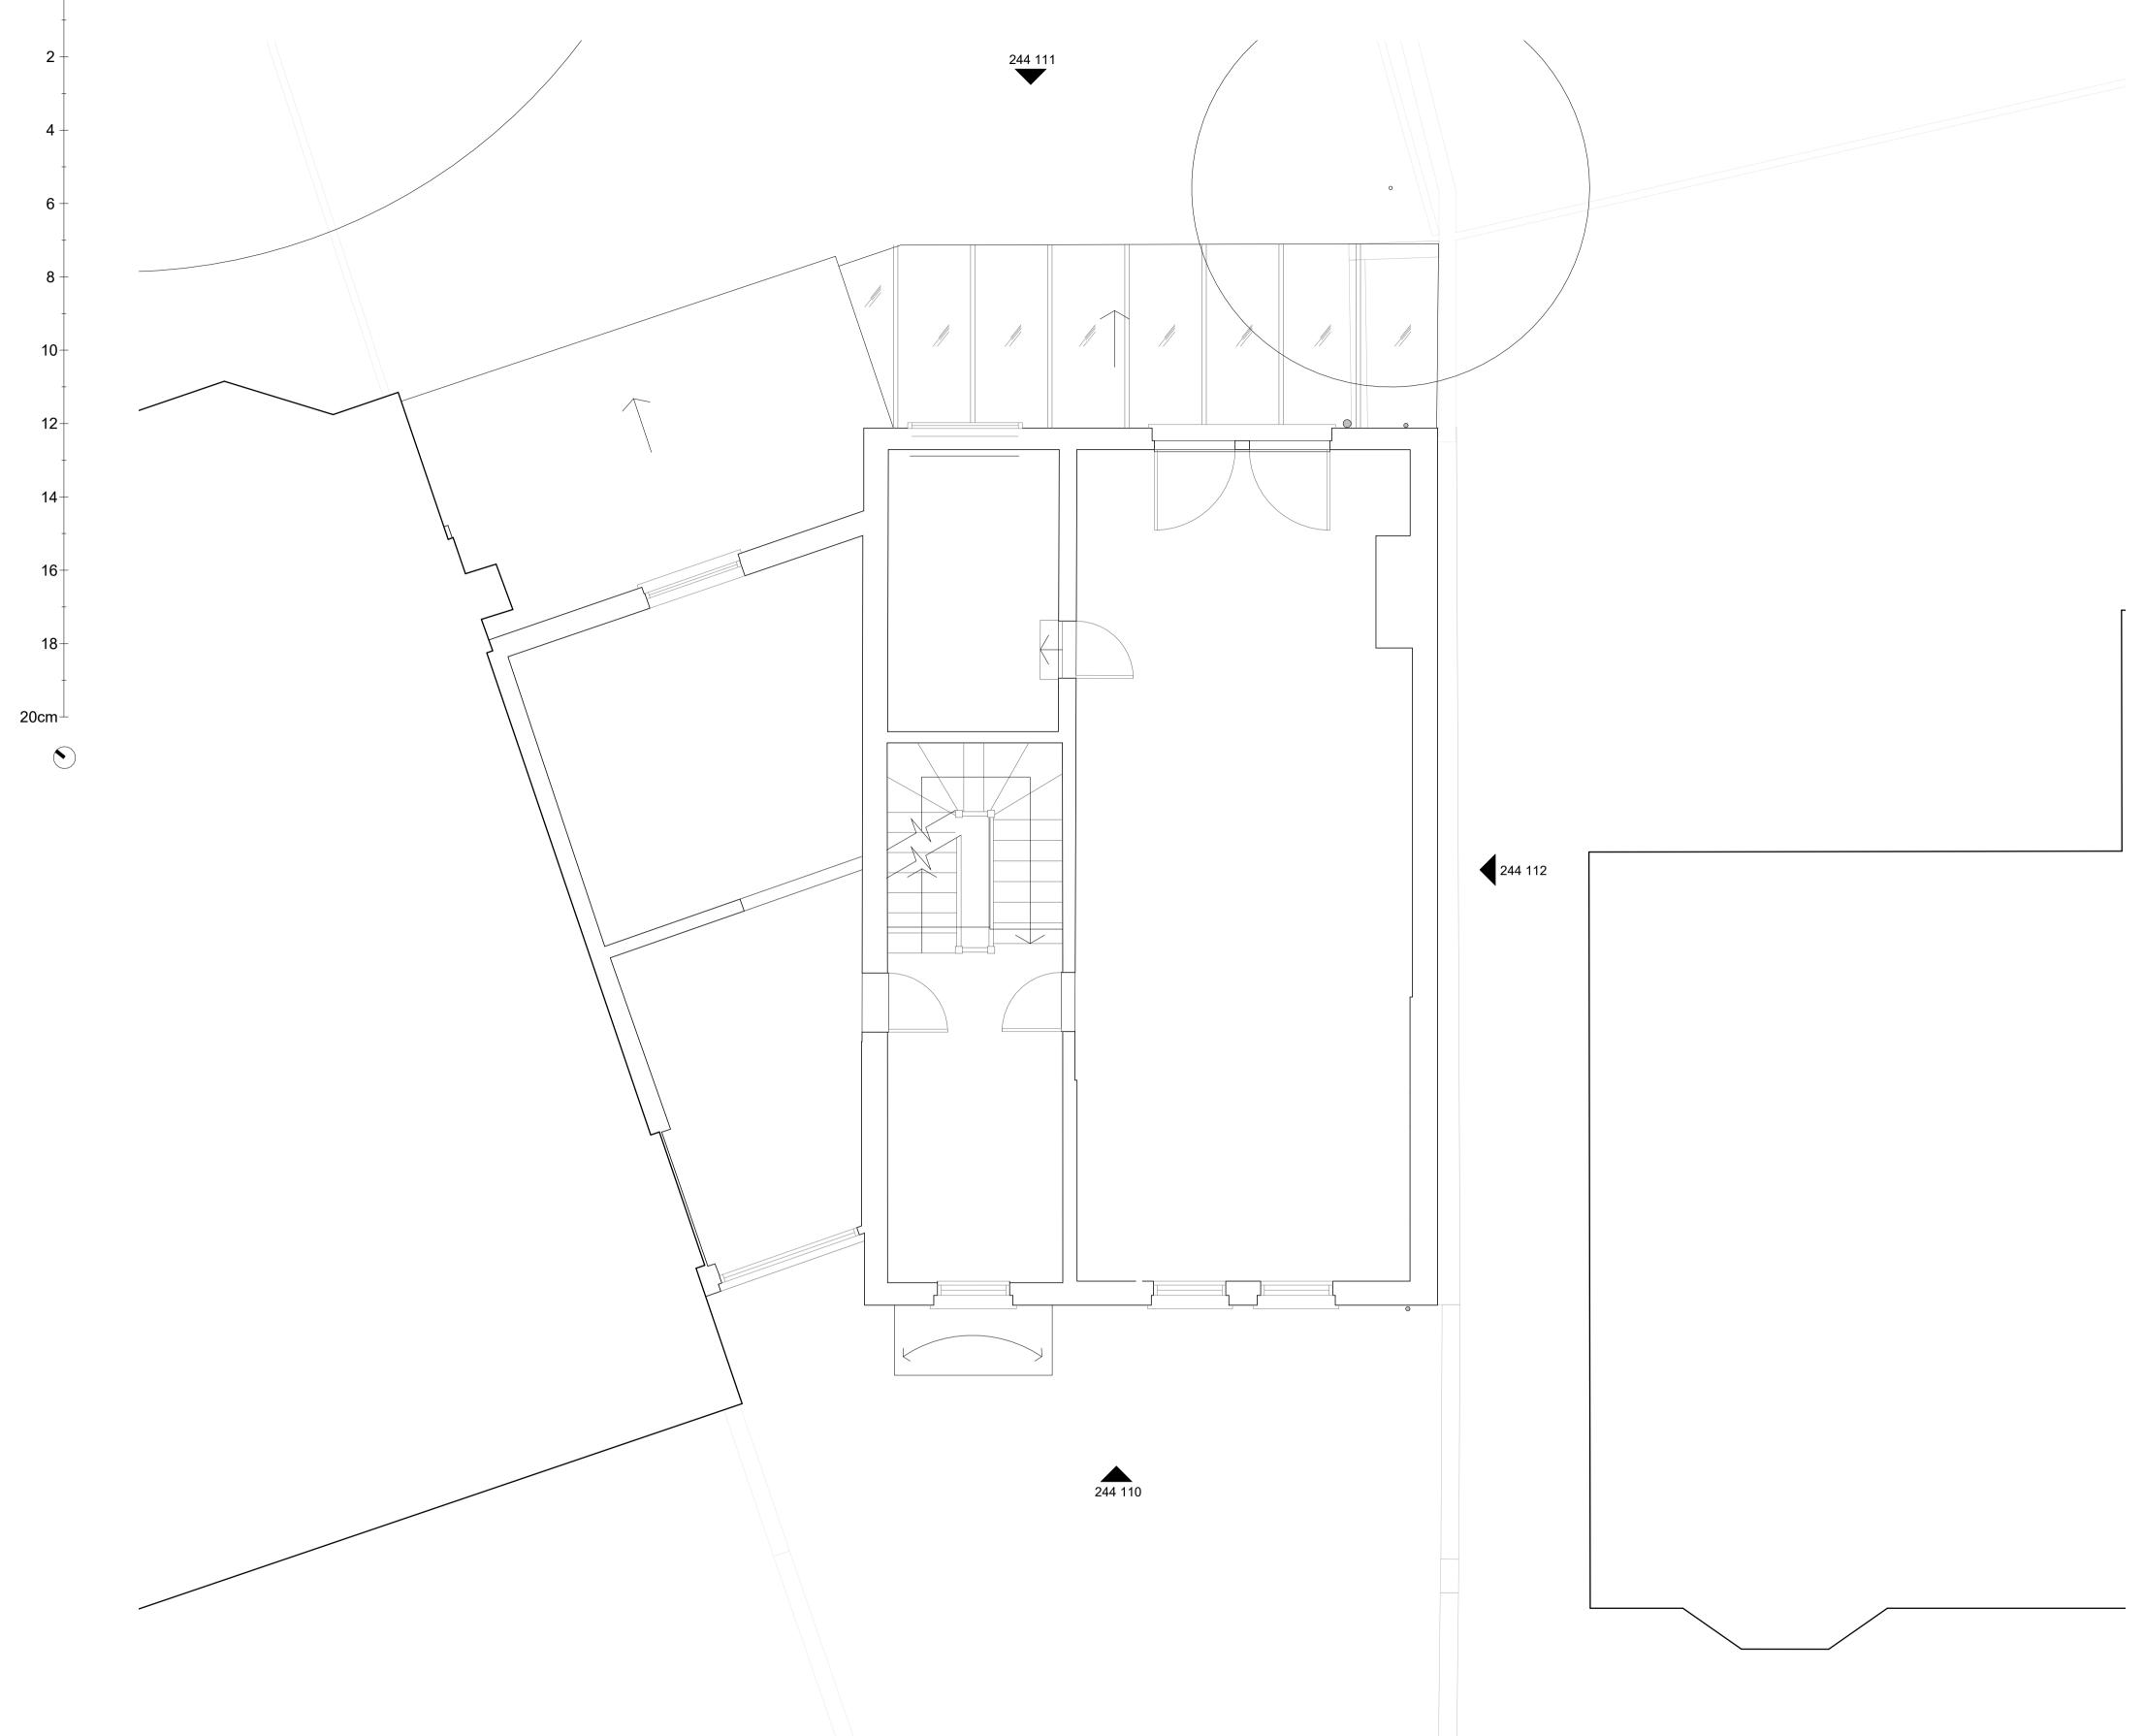

Scale 1:1 at A1