



All drawings & designs are subject to final approval by the assigned Principal Designer, local authority and fire officer, which is the responsibility of the client.

All dimensions to be checked on site. Dimensions shown in millimetres.


General Notes:

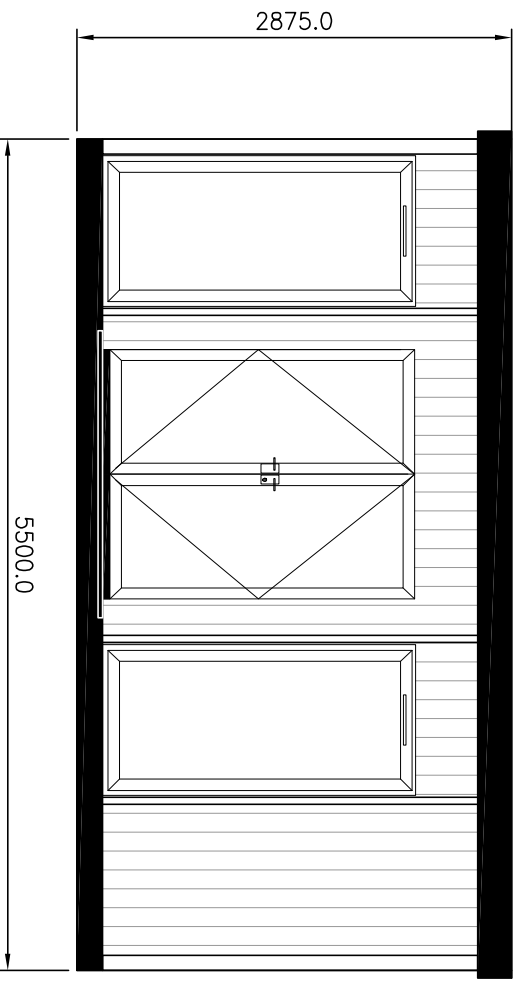


FRONT ELEVATION F-F
SCALE 1:50

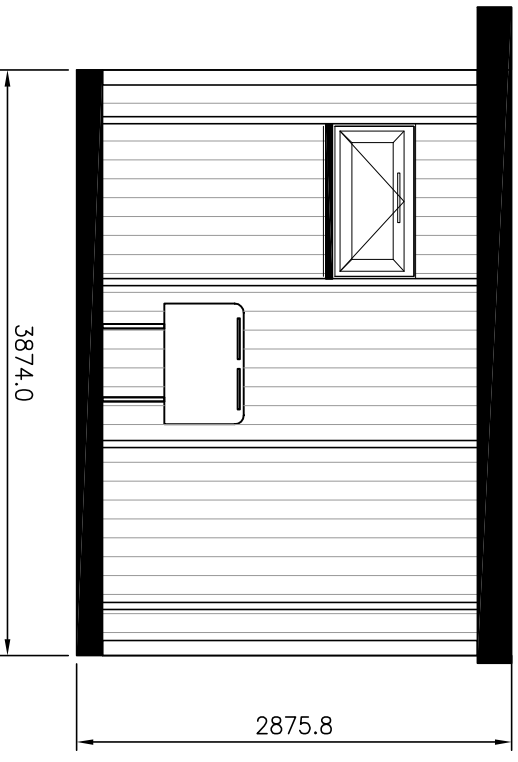

SIDE ELEVATION R-R
SCALE 1:50

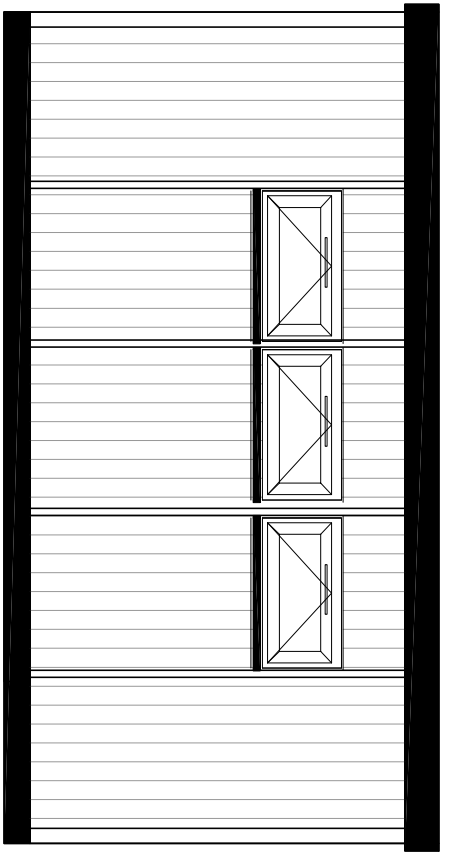

REAR ELEVATION B-B
SCALE 1:50

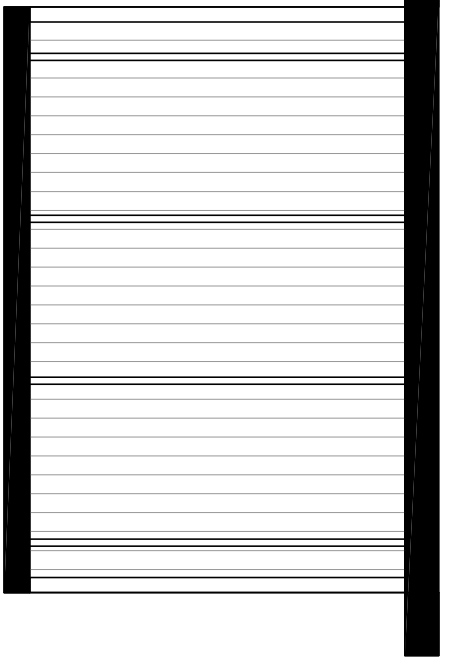

SIDE ELEVATION L-L
SCALE 1:50



No.	Revision/ Issue	Date
1		

SMART
GARDEN ROOMS, OFFICES AND STUDIOS

Thurston Park
Church Road, Thurston
Bury St. Edmunds
Suffolk, IP21 3NW
0800 242 5559
www.smartgardens.co.uk

Client Name and Address:
Harley Golding
Garden Flat, 39 Rossllyn Hill
London
NW3 5UJ

Installation Address:
Garden Flat,
39 Rossllyn Hill
London
NW3 5UJ

Project: 24202
EVOLVE 5.3x3.7 2022
SMART OFFICE
ELEVATIONS PROPOSED

Drawing No.	24202E01
Date	16 05 2022
Scale	1:50
Sheet	A3



ELEVATIONS - PROPOSED