


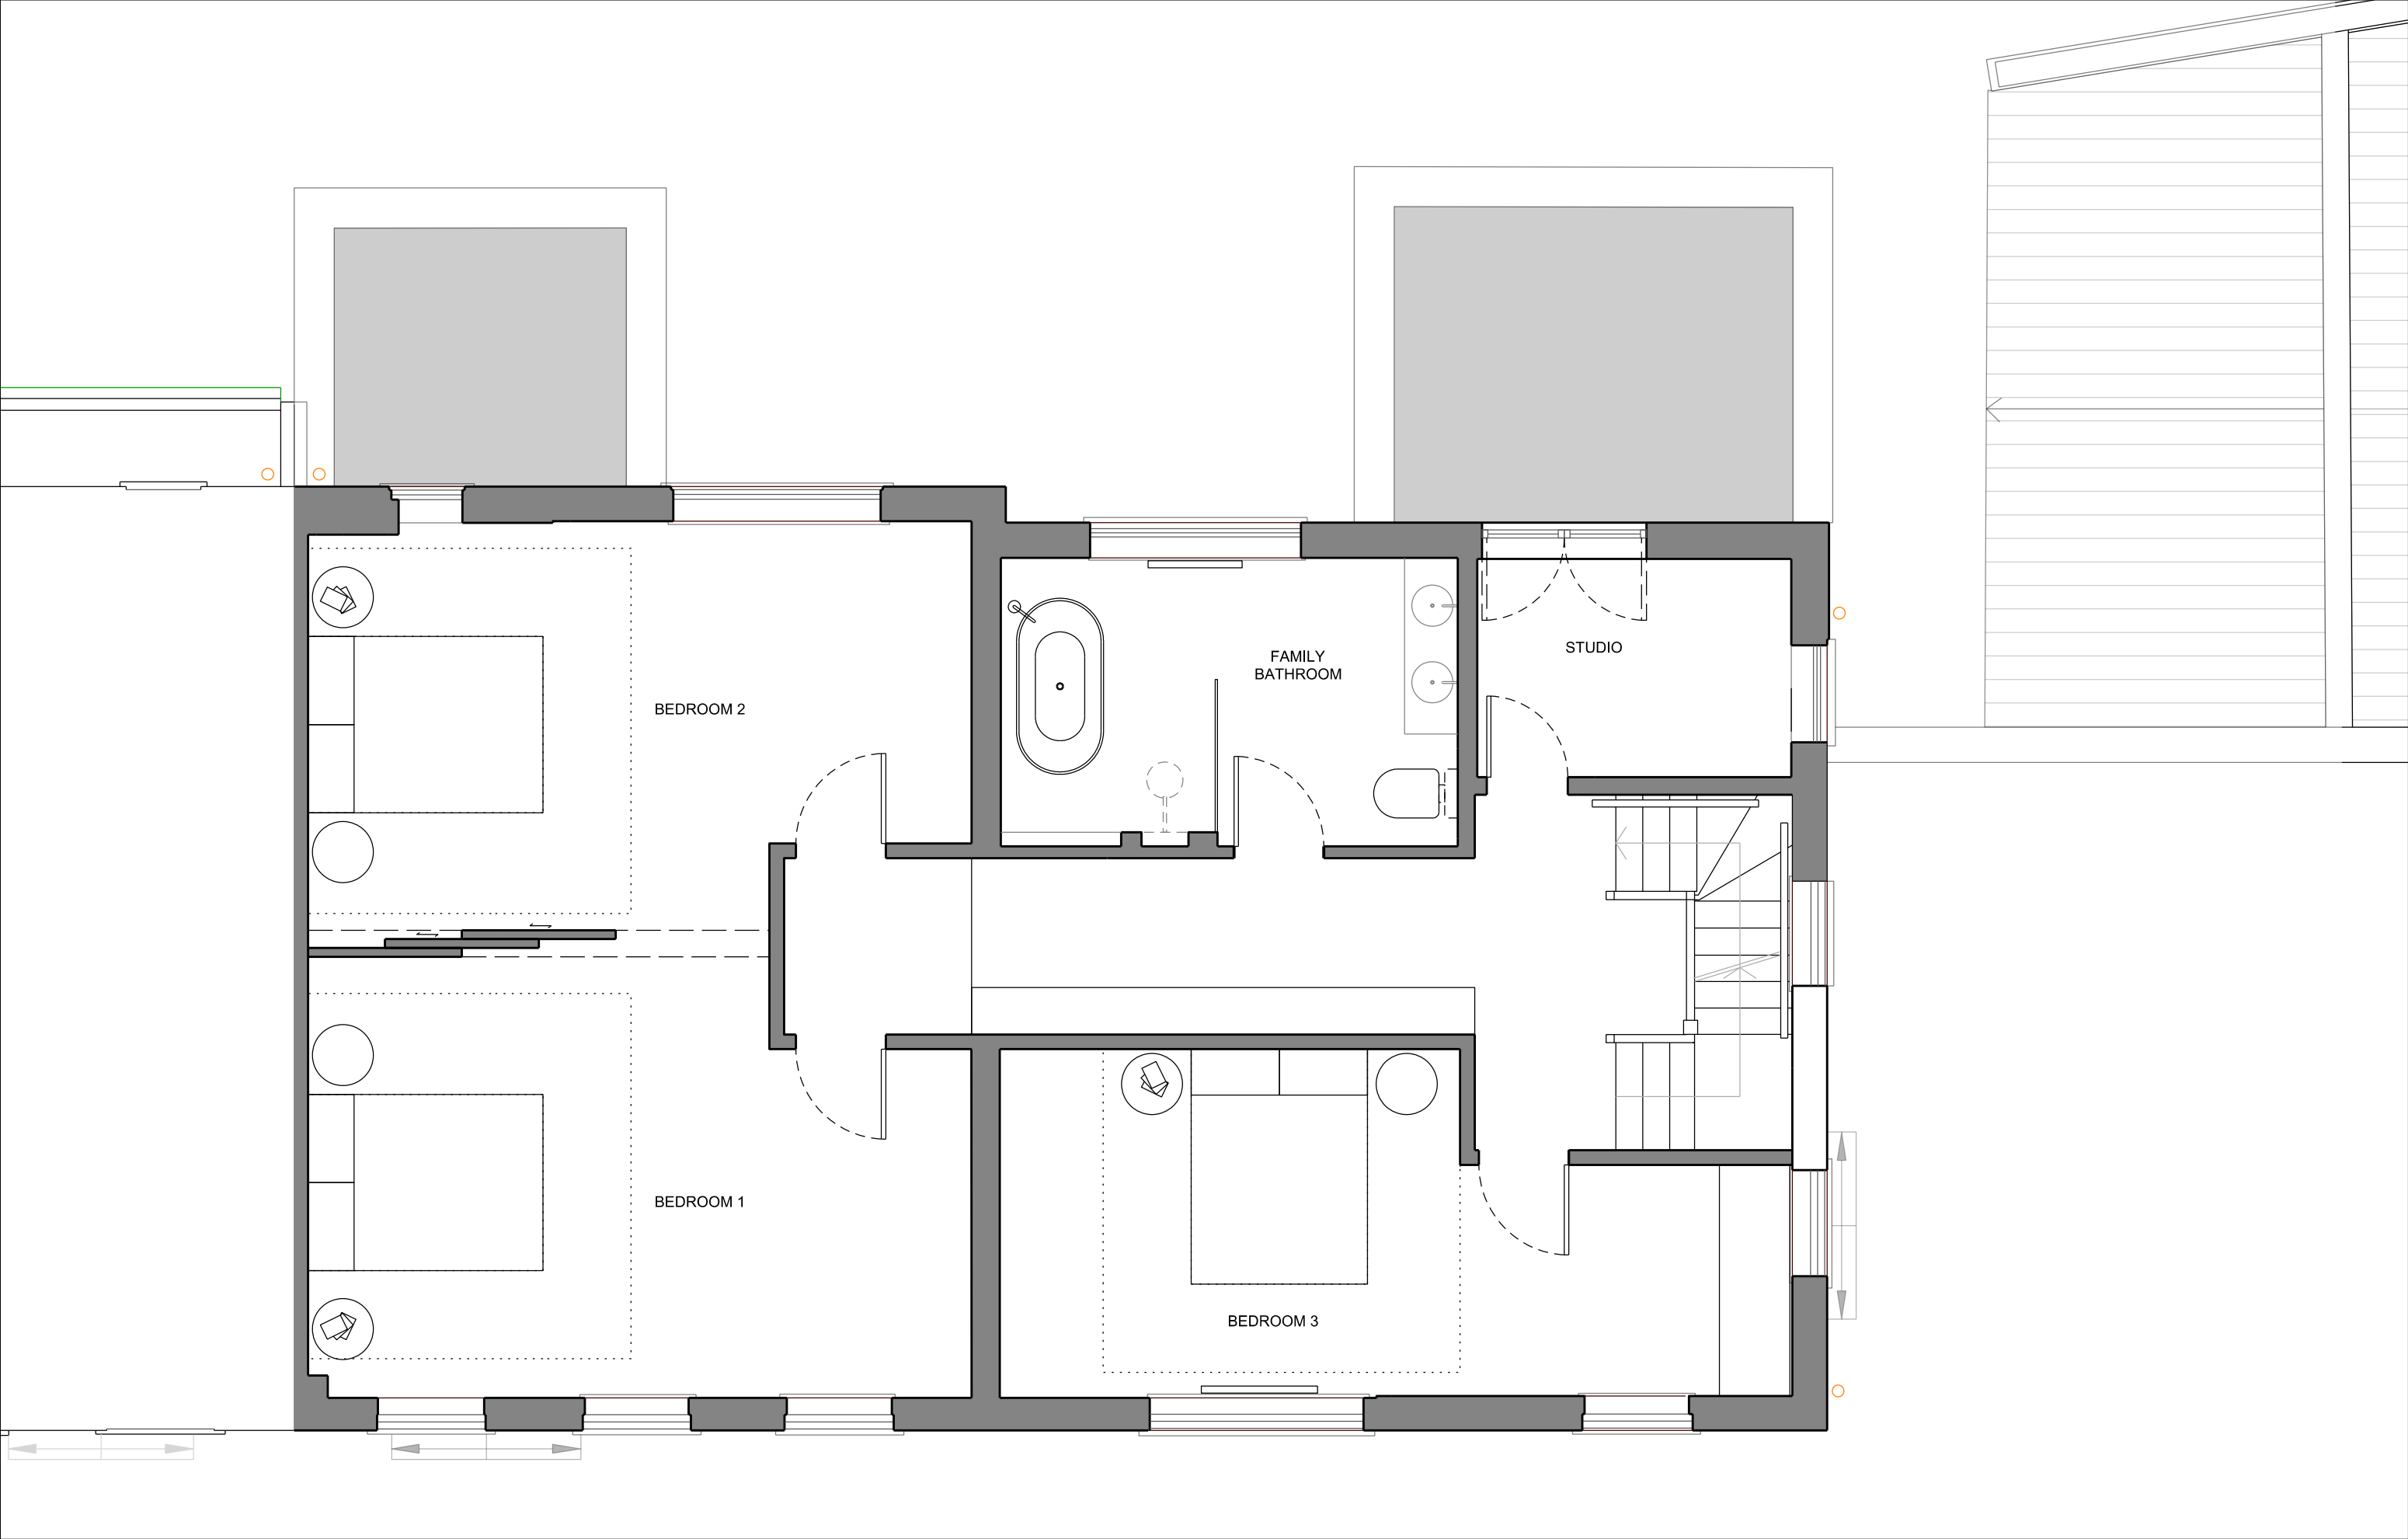

Project 35&37 Fairfax Place	Drawing Title Existing First floor plan	Project Number 0081	Status PLANNING	Rev P	Scale at A3 1:50		Client Anna Orel & Noah Ellis	Stefan Shaw Studio
	Drawing Number 0081_1001			Date 19.05.22				

