



ALL DIMENSIONS AND LEVELS TO BE CHECKED ON SITE BY MAIN CONTRACTOR PRIOR TO COMMENCING EXCAVATION WORKS. ANY DISCREPANCY IS TO BE REPORTED BACK TO THE ARCHITECT FOR INSTRUCTION.

THIS DRAWING IS THE PROPERTY OF KERR PARKER ASSOCIATES LTD AND MAY NOT BE REPRODUCED OR DISCLOSED TO A THIRD PARTY IN ANY FORM WITHOUT WRITTEN PERMISSION.

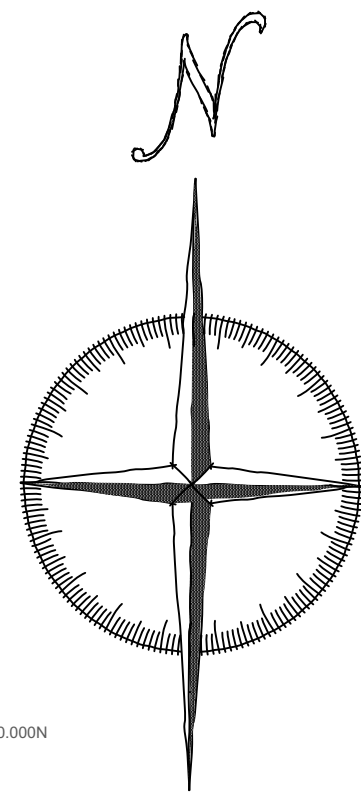

LEGEND

- retained building structure and fabric
- installation of new floor finish
- new tiled floor finishes

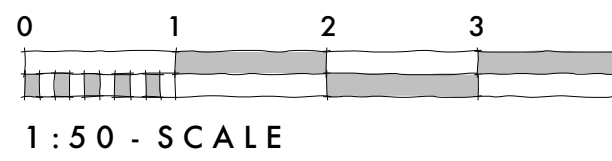

Ground Floor Layout Plan
Scale 1:50 @ A1

PLANNING ISSUE

KERR PARKER ASSOCIATES
LTD

THE GRANARY, CORPUS HALL, NORTH STIFFORD, ESSEX RM16 5UE
TEL: 01376 377331
CONTRACT NO. 2022/0001
FLAT 4 CAMBRIDGE TERRACE,
LONDON, NW1 4JL

DRAWING

PROPOSED GROUND FLOOR PLAN

SCALE 1:50 @ A1 DATE May 2022
DRAWN SB CHECKED RP

DRAWING NO. K-2210 . 05 REV.

Consultants must verify all dimensions and information on site prior to commencement of work.
Do not scale from drawing.