


These drawings are for illustrative purposes and may not represent what is physically present. Should any discrepancy between the drawings and the existing arrangements be discovered, Edwards Wilson shall be notified in writing as soon as possible. Do not scale from this drawing, all dimensions to be verified prior to commencing works on site.

Where available this drawing should be read in conjunction with all general arrangements, structural and MEP drawings, schedule of works and specification.

 

Notes

Rev	Description	Date
A	Planning - update	27.05.22
/	Planning	23.05.22

Client Mr Bijlani

Project 38 Chalcot Road

Address 38 Chalcot Road  
Primrose Hill  
London  
NW1 8LP

Project No. 6189

Drawing No. 202

Drawing Date 05.05.2022

Drawing Title General Arrangement  
Rear Elevation


Drawing Status PLANNING

Drawing Scale 1:100 @ A3

**EDWARDS  
WILSON**

The Gallery  
St Margaret Pattens  
EC3M 1HS

info@e-w.london  
e-w.london  
020 7583 7799

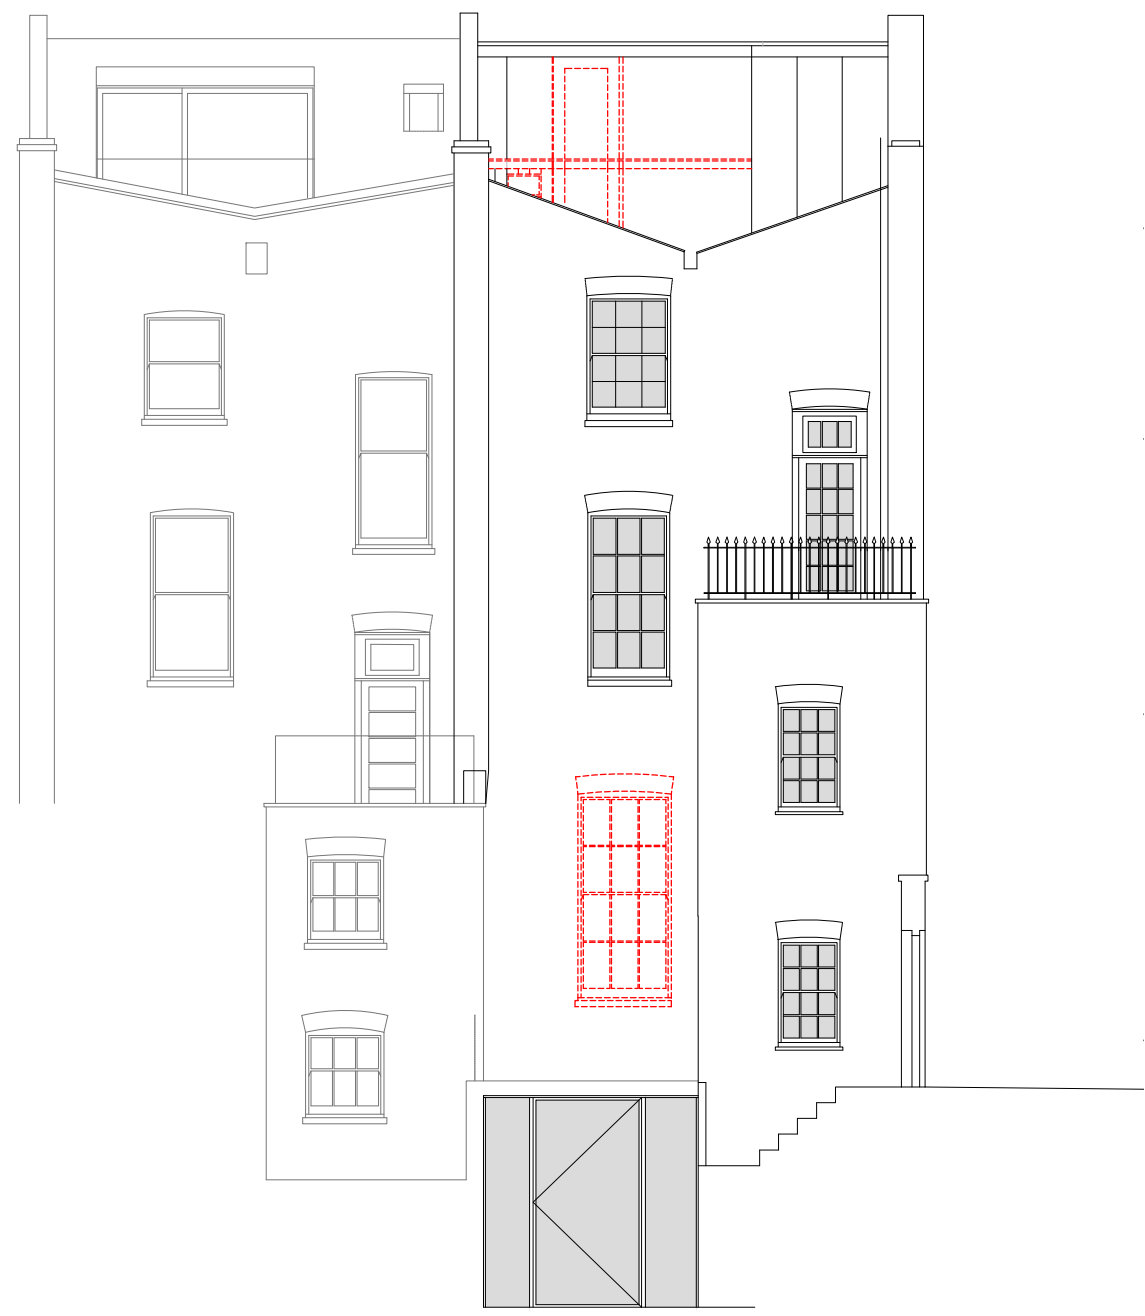

1/ REAR ELEVATION - EXISTING



2/ REAR ELEVATION - PROPOSED

1:100 @ A3