
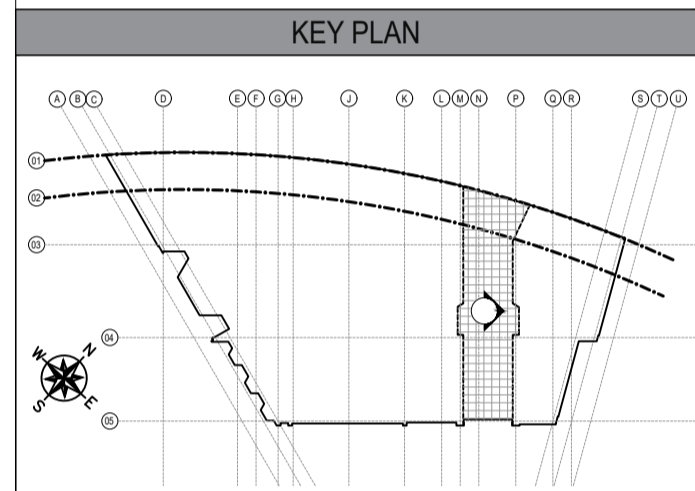
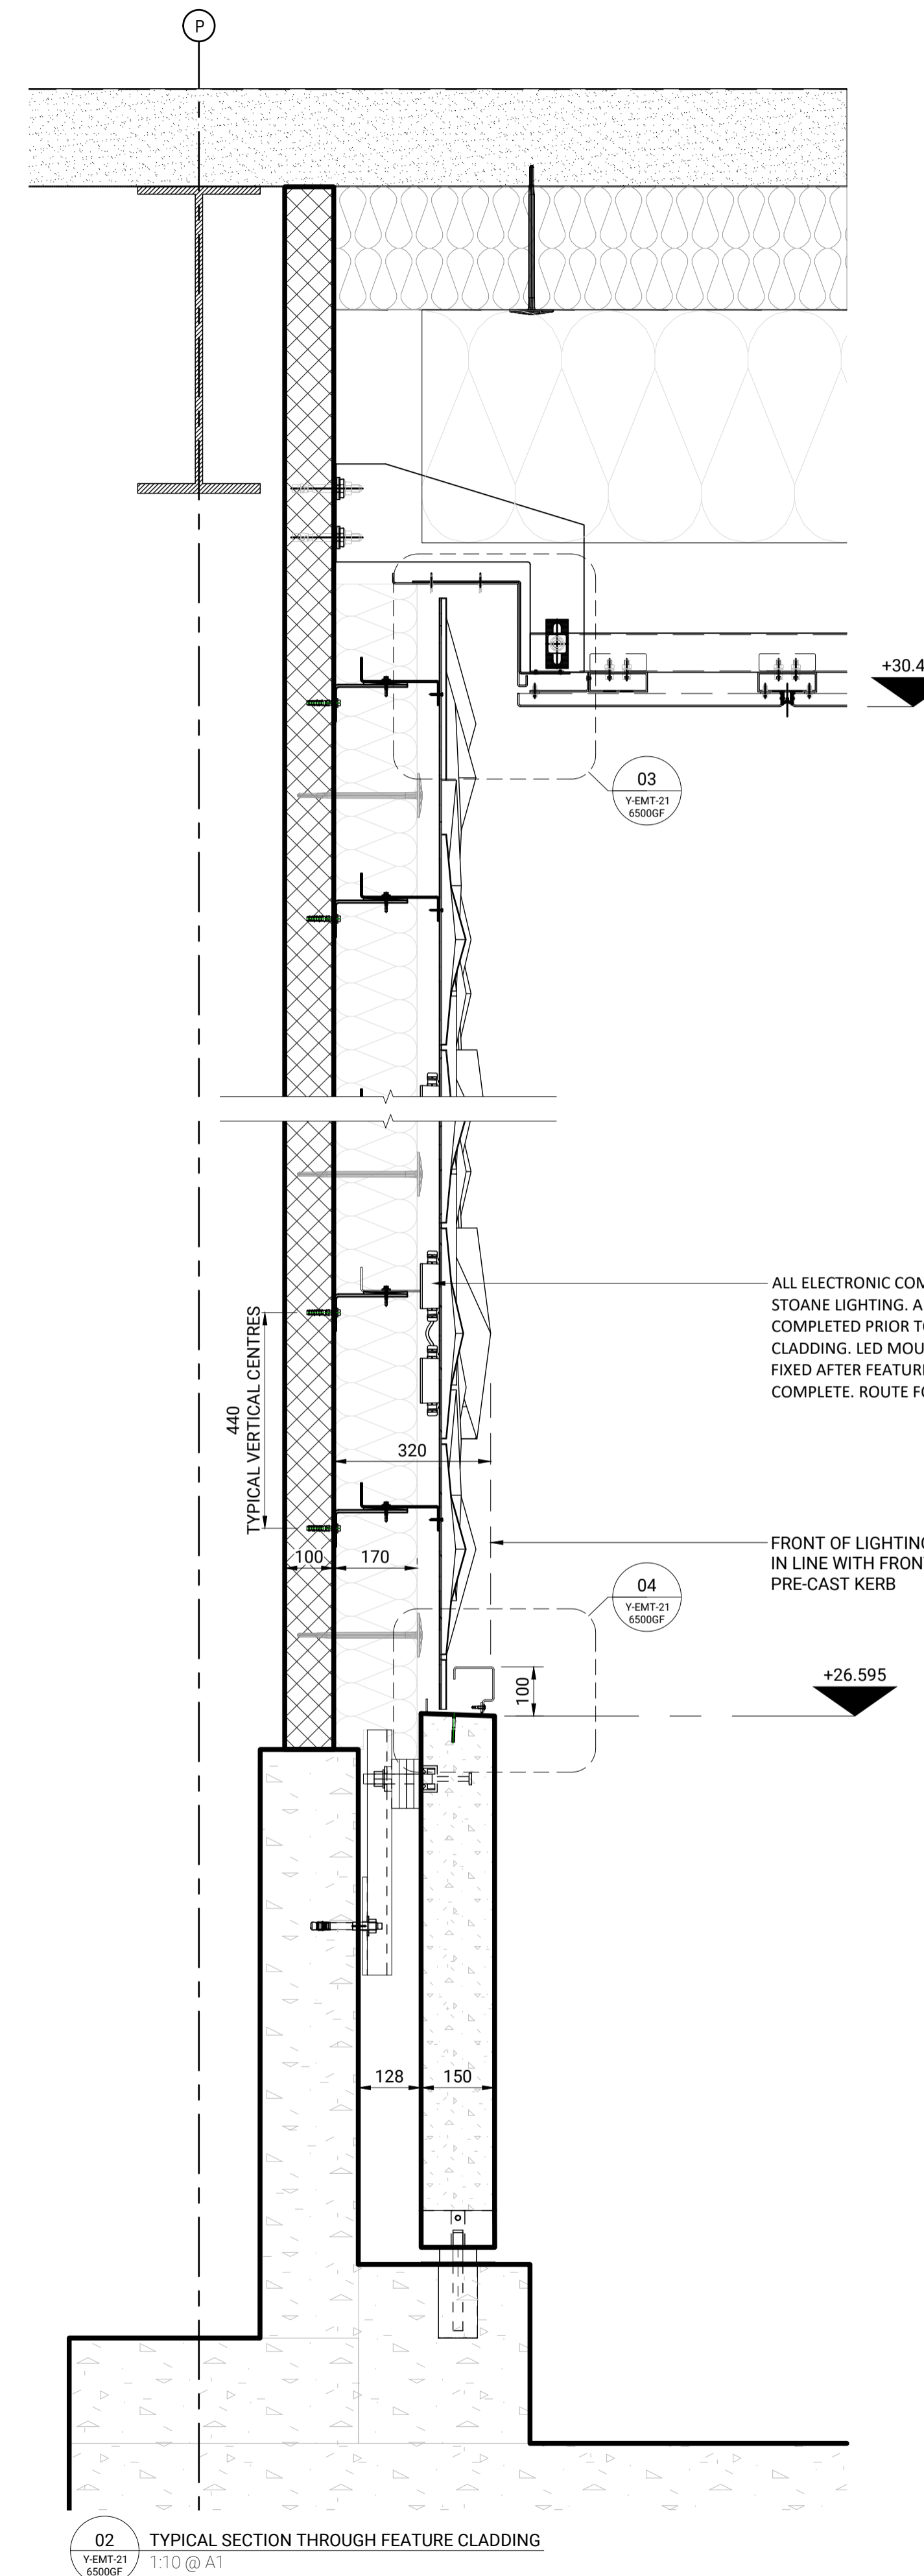
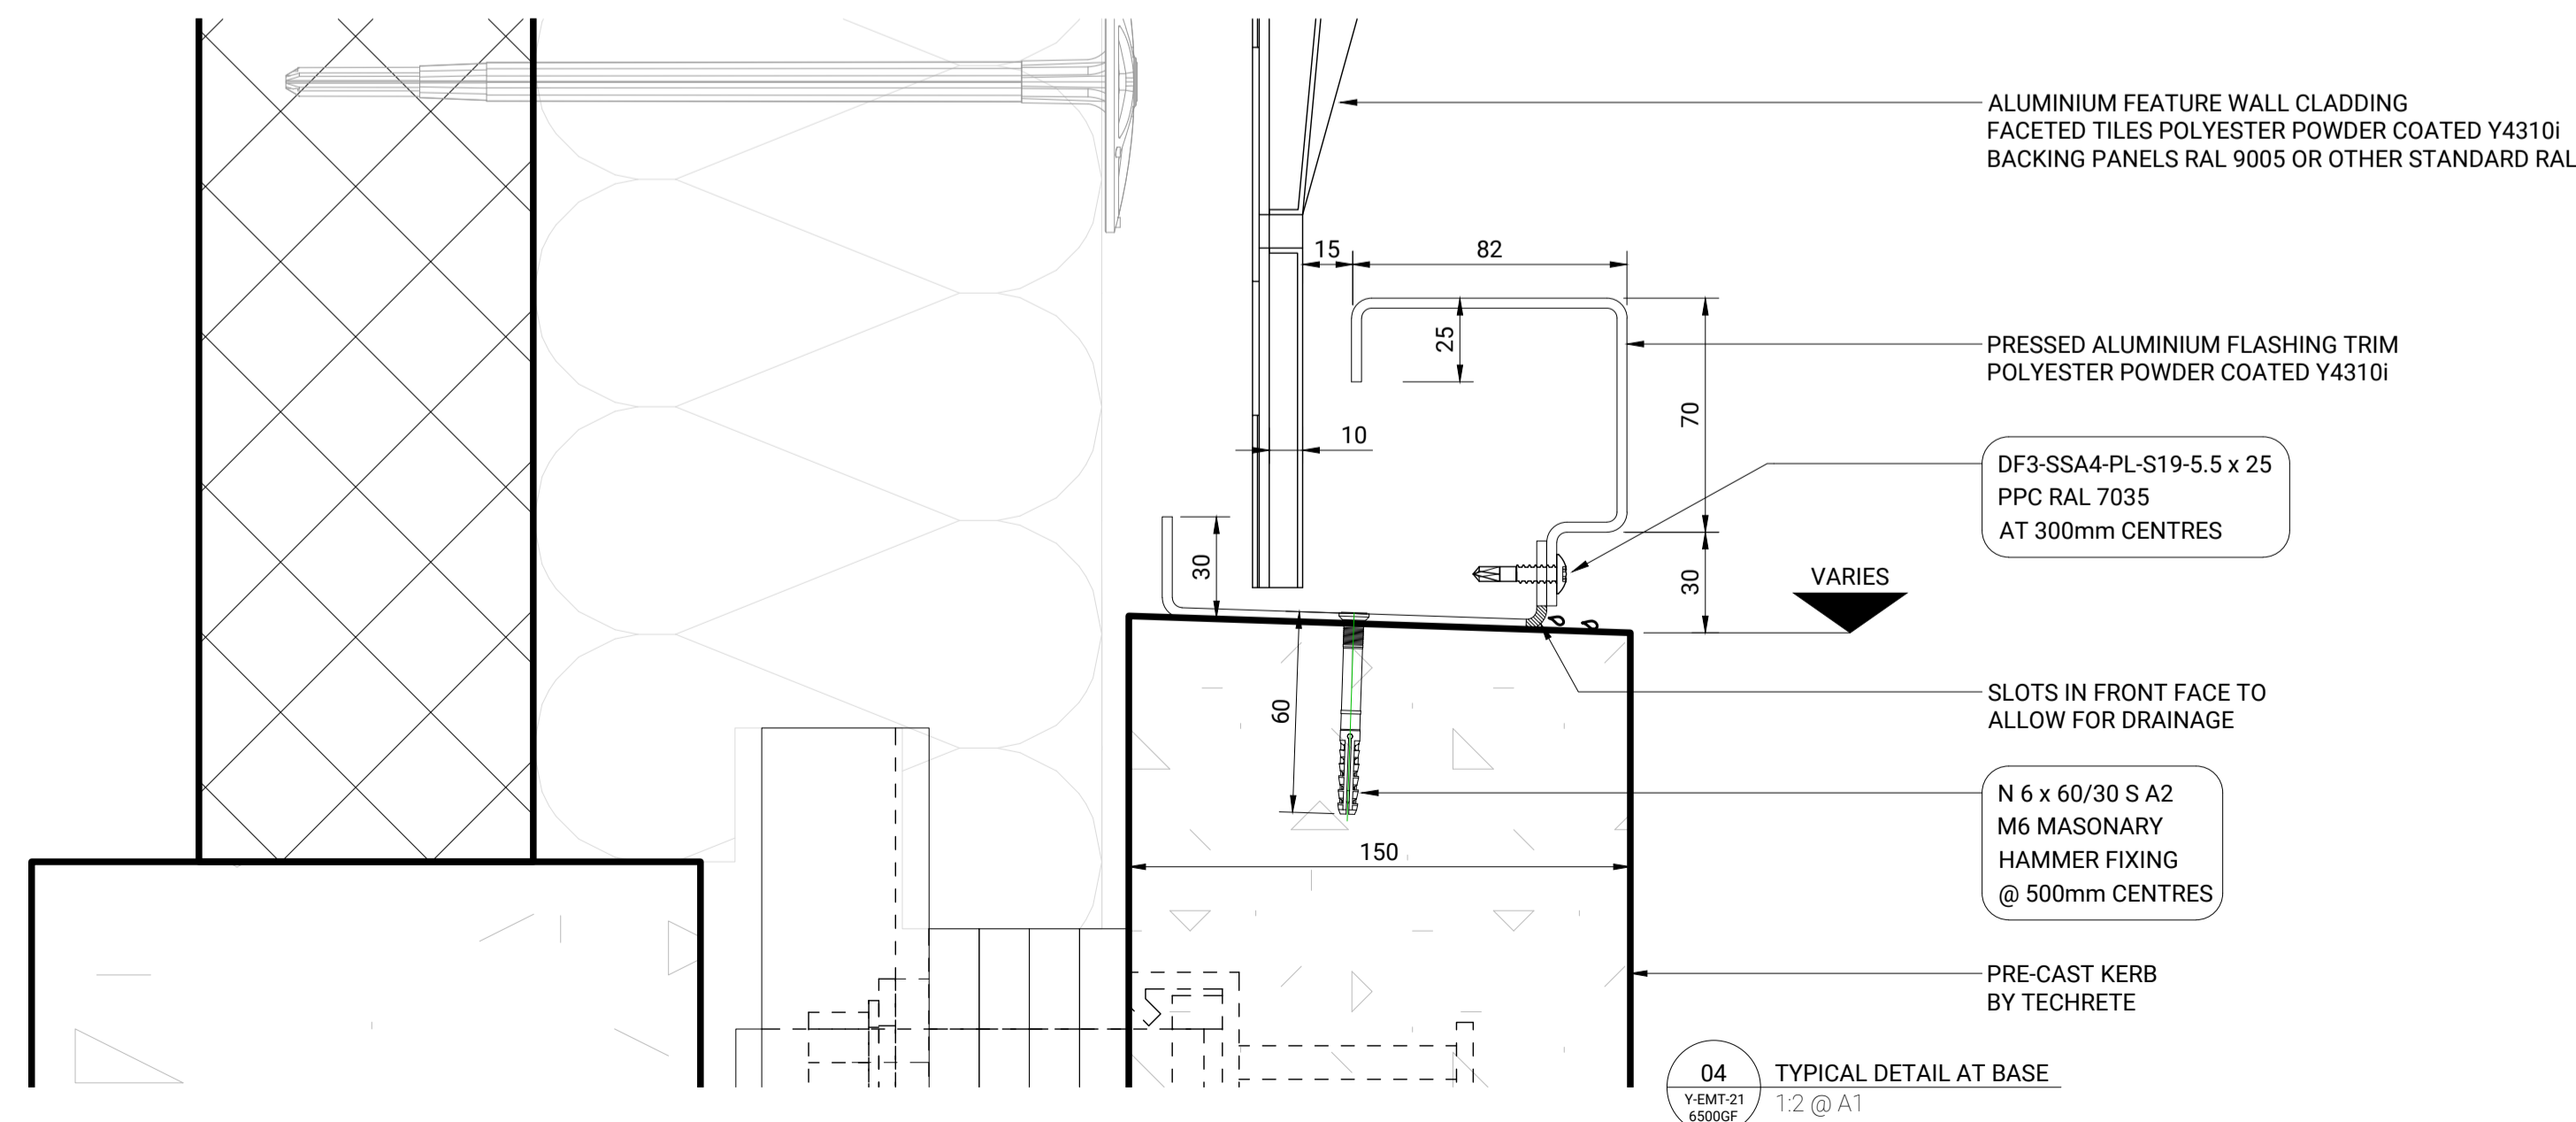


01 N-E ELEVATION KEY VIEW  
Y-EMT-21 6500GF  
1:100 @ A1

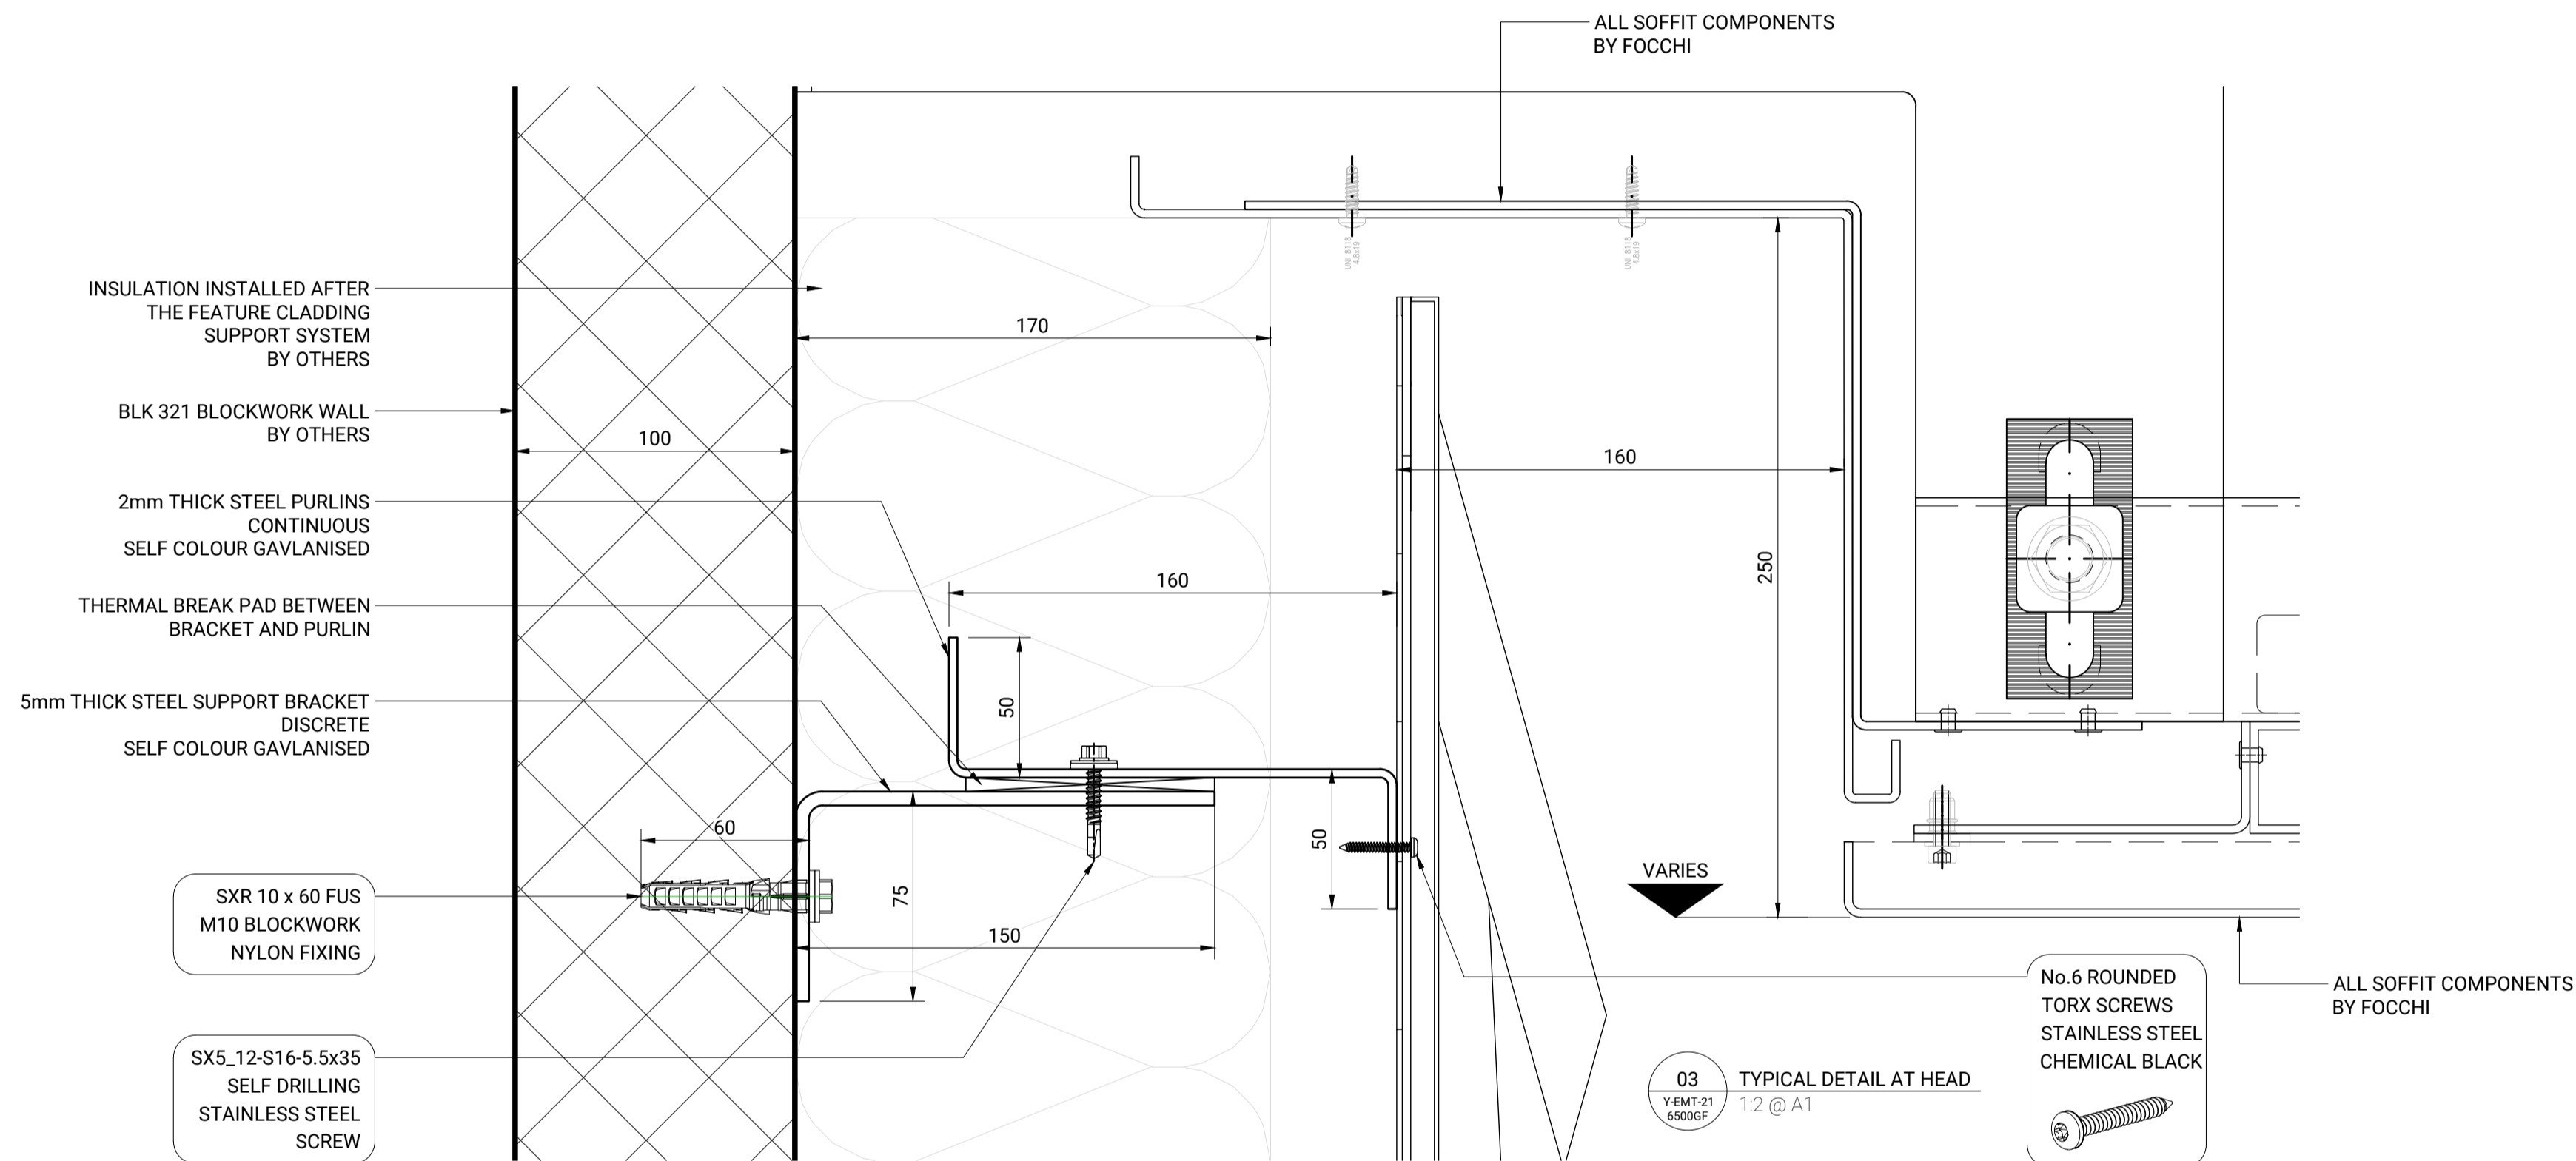

Rev	Date	By	Description
00	29/04/22	WN	FIRST ISSUE

**BAM**  
CONSTRUCTION LTD

Project name  
**KX-S3**  
LANEWAY TILES

Project No. QF10538 Works Order No. PF7114

**EMTEC PRODUCTS LTD**  
Unit L, Turn Pike Way, High Wycombe,  
Buckinghamshire, HP12 3TF  
Telephone : 020 8848 3031  
www.emtecproducts.co.uk

Title  
**LANEWAY FEATURE CLADDING**  
NORTH-EAST ELEVATION  
TYPICAL SECTION DETAIL

Drawn by **WN** Approved by **JT** Approved Date **29/04/22**

Scale (A1 size) **AS NOTED** First date of issue **29/04/22**

Suitability **REVIEW & COMMENT** Revision No. **00**

Drawing No.  
**KXC-S3-001-Y-EMT-21-6500GF**