
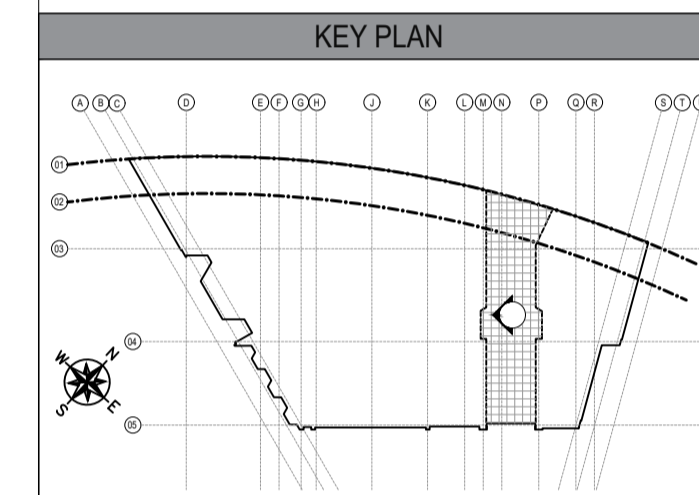
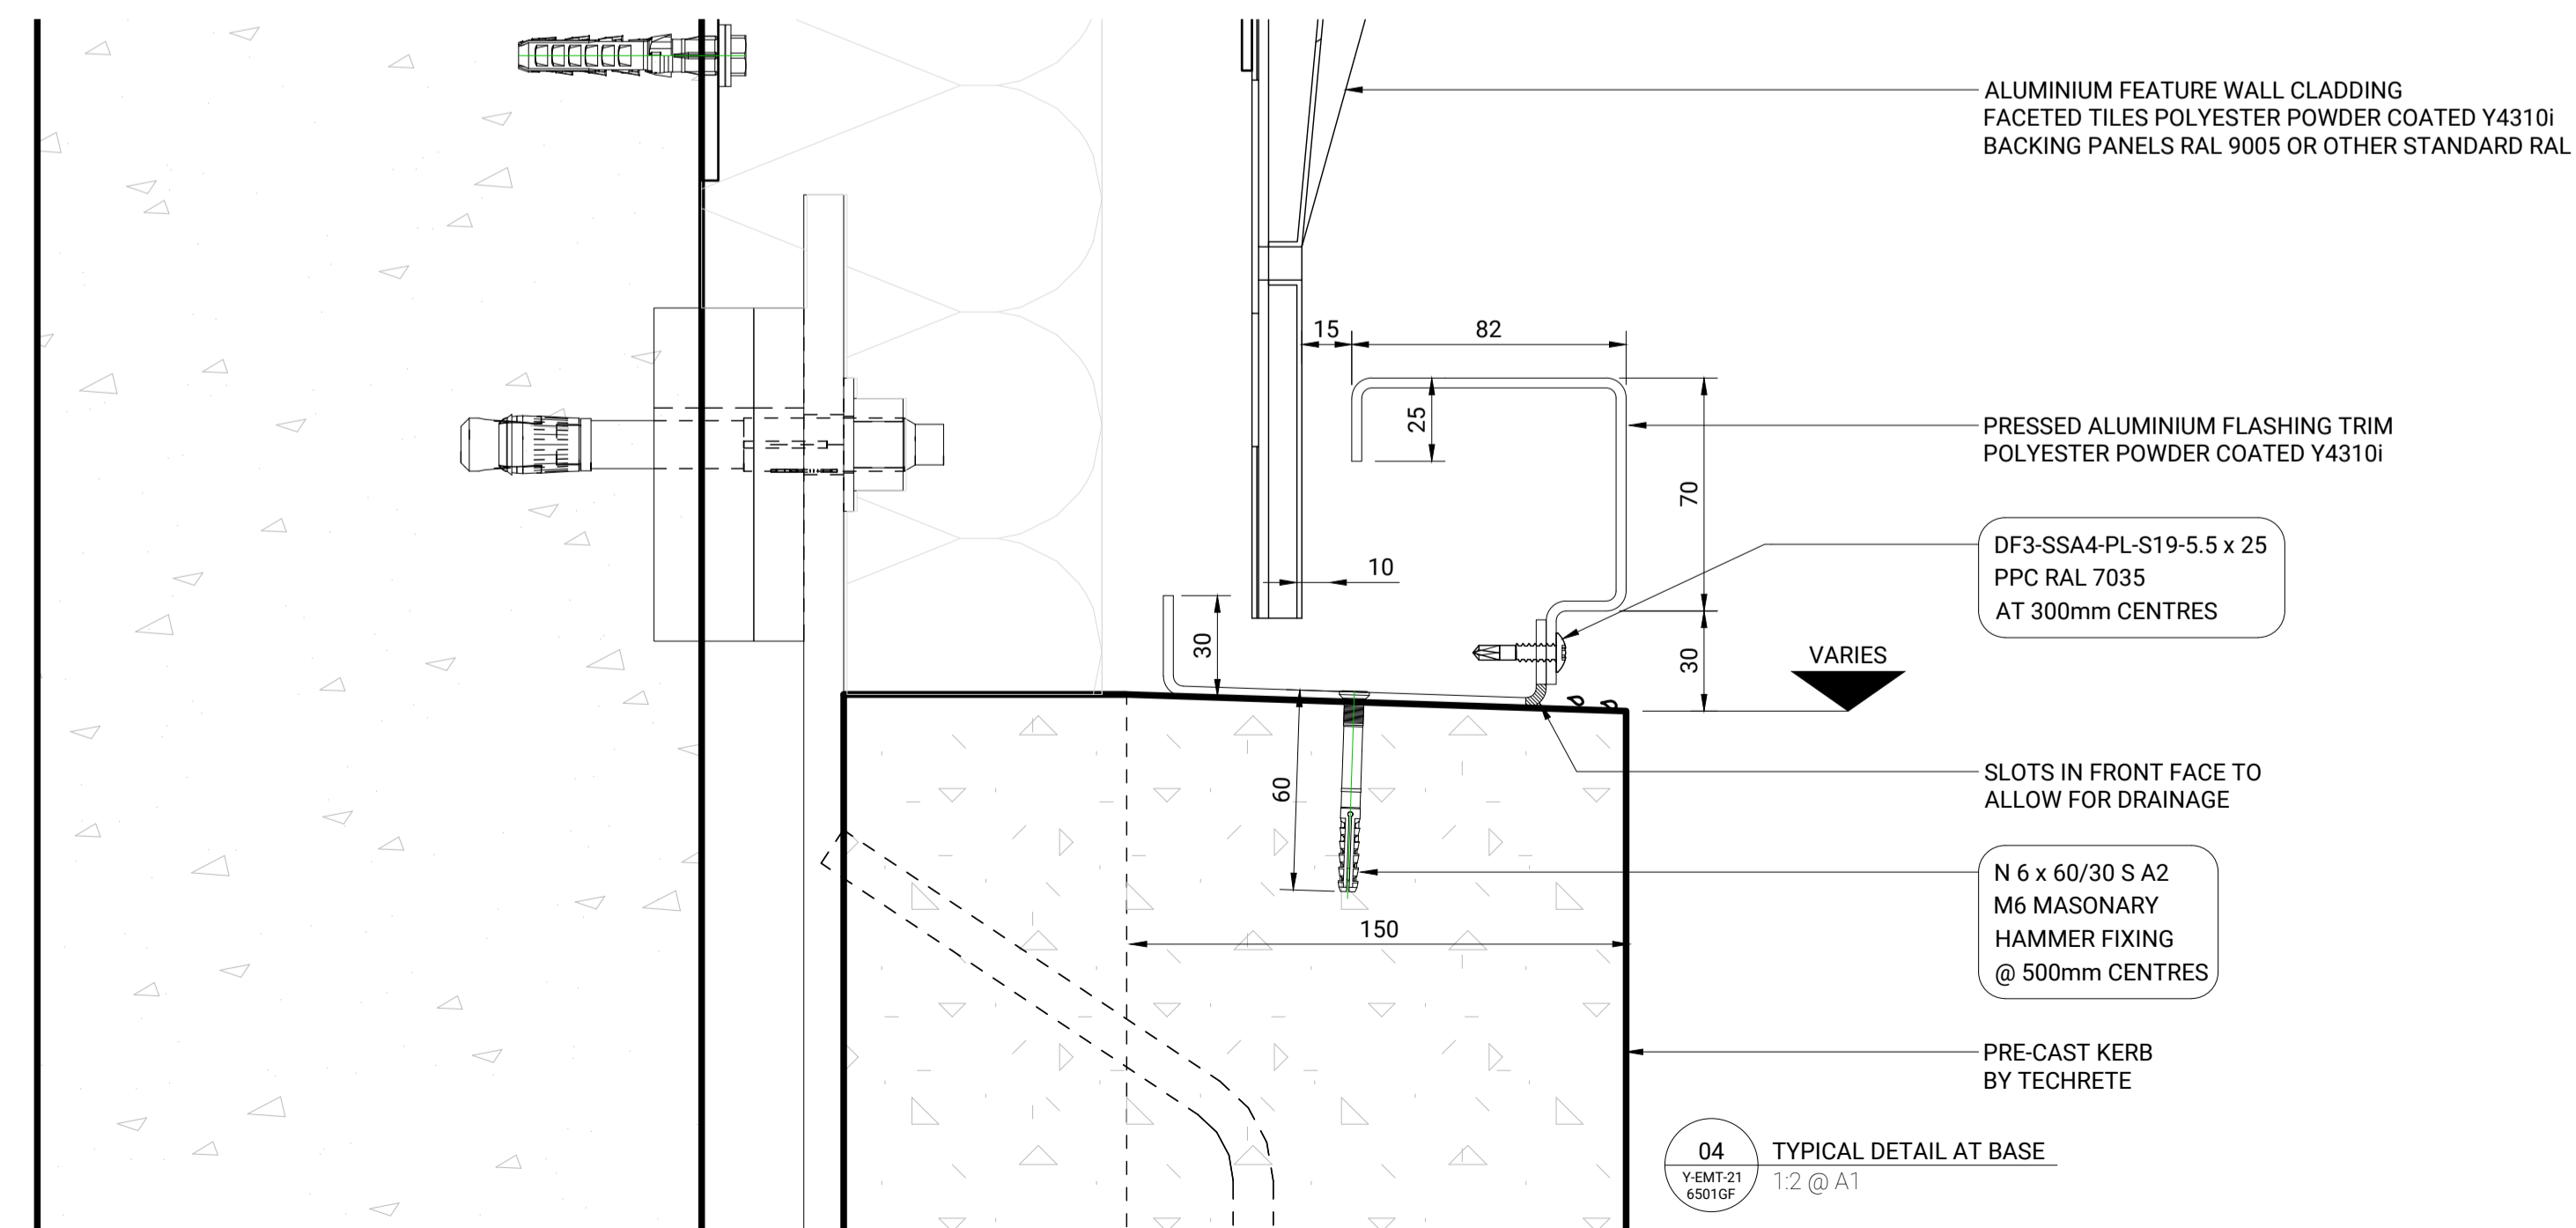
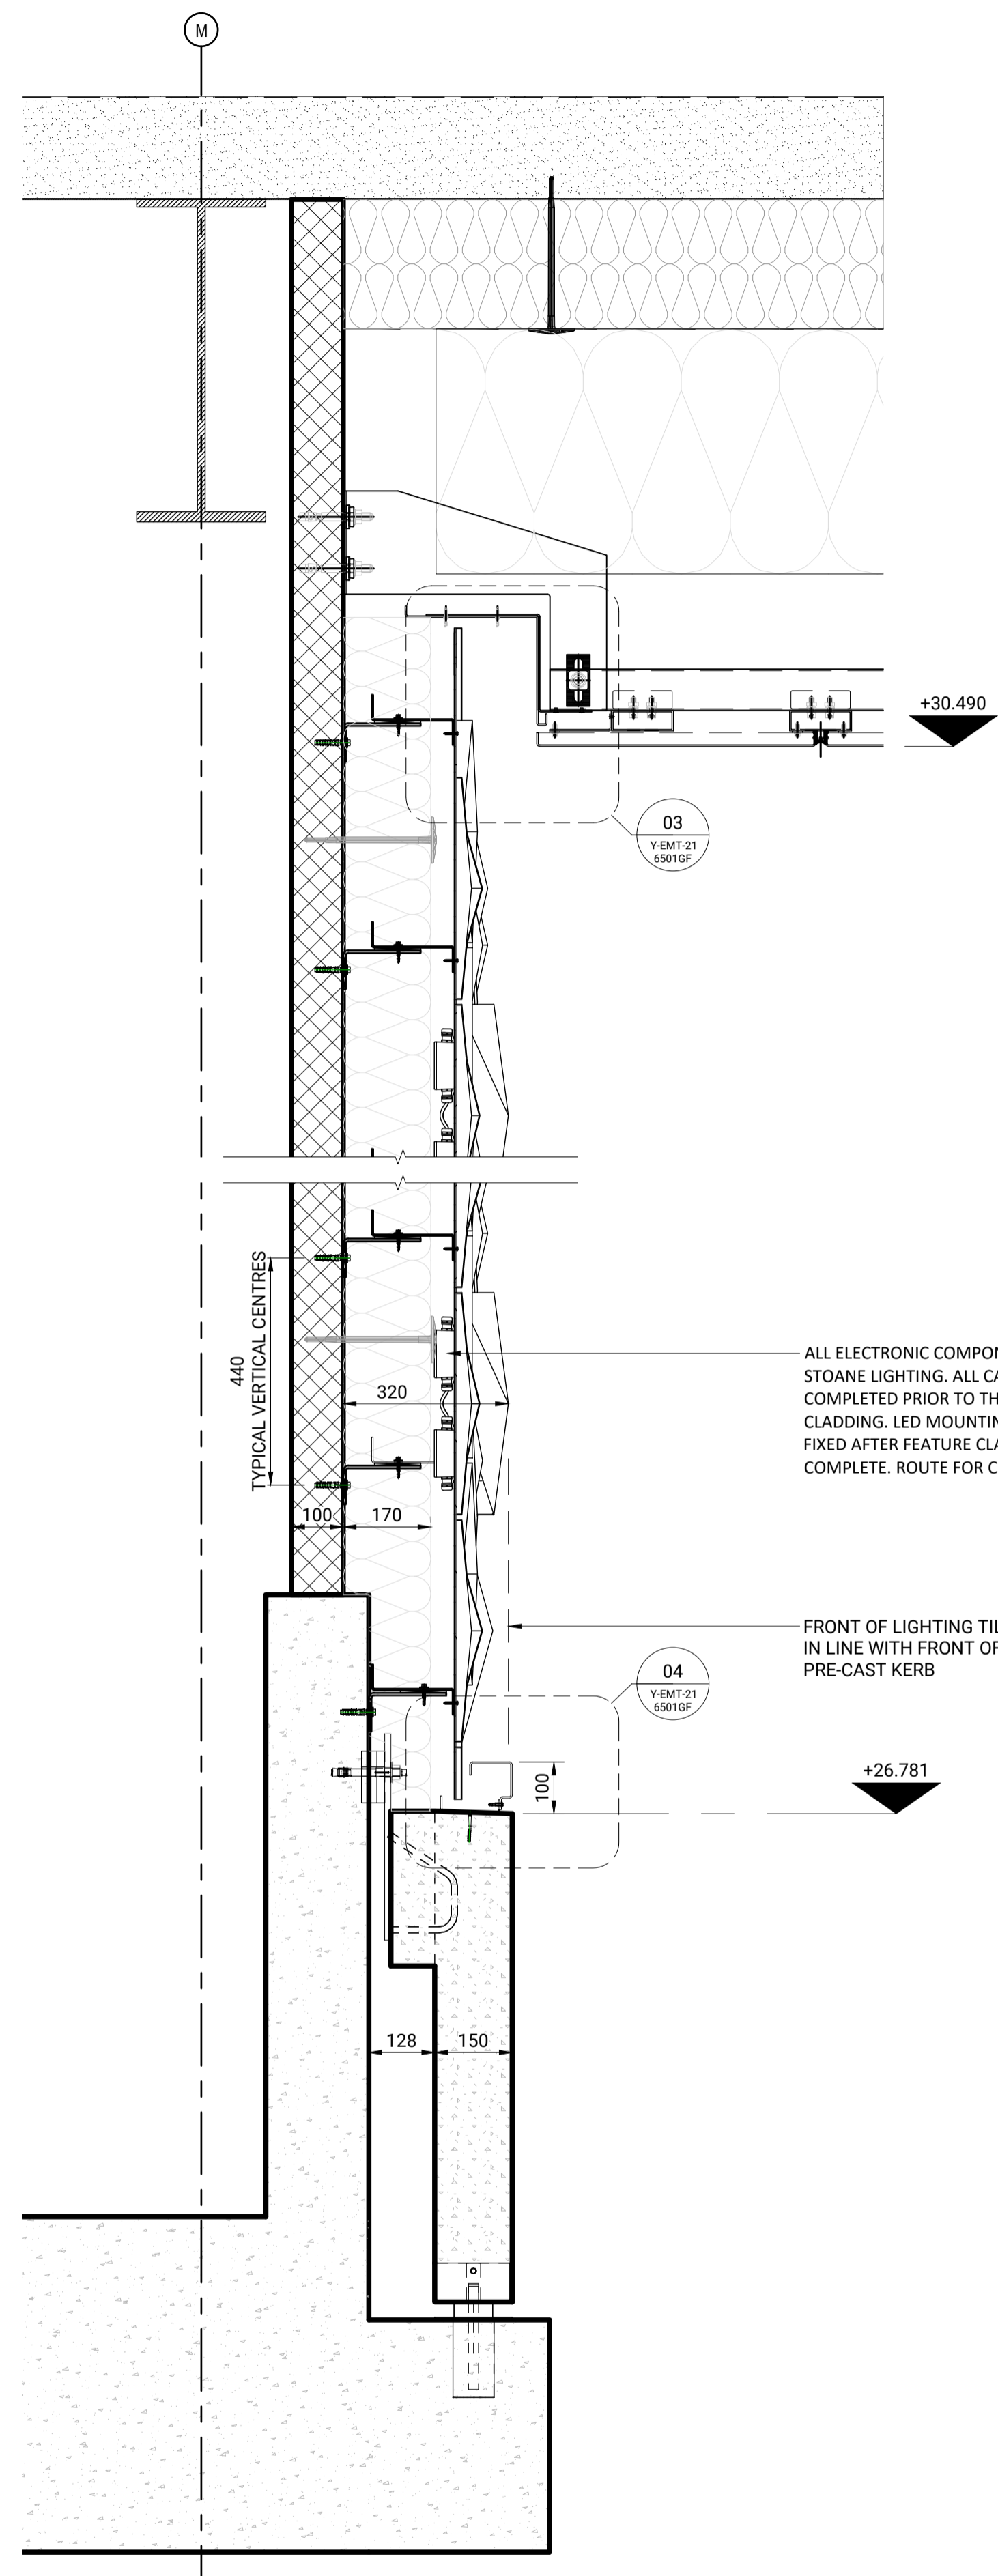


01 N-E ELEVATION KEY VIEW
Y-EMT-21 6501GF
1:100 @ A1

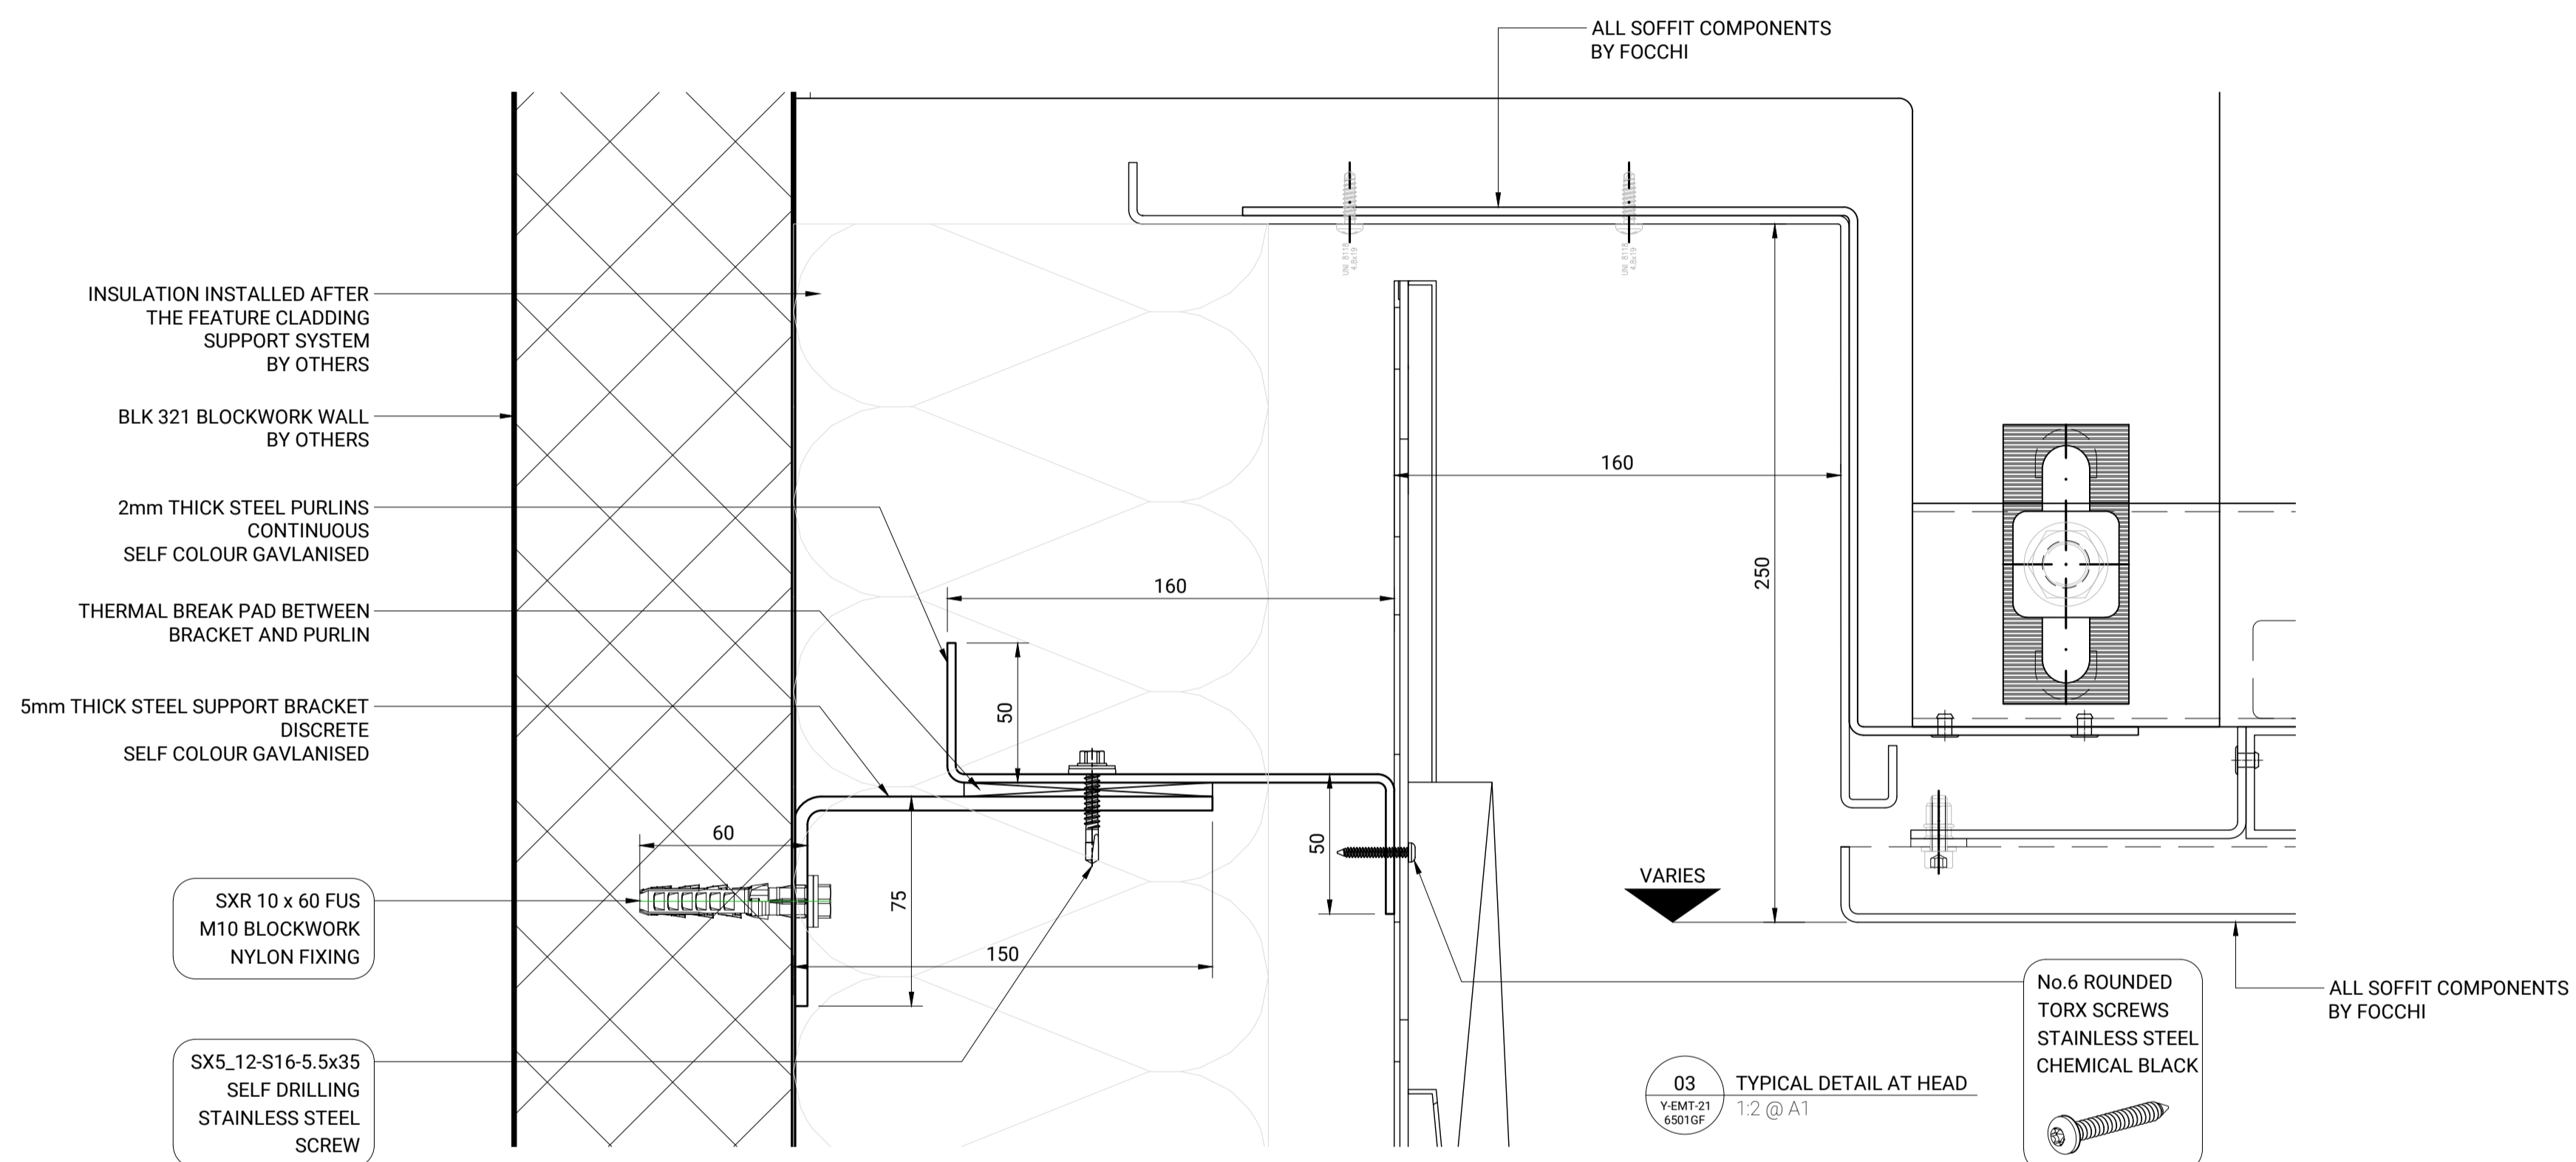

Rev	Date	By	Description
00	29/04/22	WN	FIRST ISSUE

BAM
CONSTRUCTION LTD

Project name
KX-S3
LANEWAY TILES

Project No. QF10538 Works Order No. PF7114

EMTEC PRODUCTS LTD
Unit L, Turn Pike Way, High Wycombe,
Buckinghamshire, HP12 3TF
Telephone : 020 8848 3031
www.emtecproducts.co.uk

Title
LANEWAY FEATURE CLADDING
SOUTH-WEST ELEVATION
TYPICAL SECTION DETAIL

Drawn by WN	Approved by JT	Approved Date 29/04/22
Scale (A1 size) AS NOTED	First date of issue 29/04/22	

Suitability REVIEW & COMMENT	Revision No. 00
--	--------------------

Drawing No.
KXC-S3-001-Y-EMT-21-6501GF