



Do not scale from this drawing. All dimensions to be checked on site. All omissions and discrepancies to be reported to the Architect immediately

This work is copyright and shall not be reproduced or used for any other purpose without the written permission of Squire and Partners.

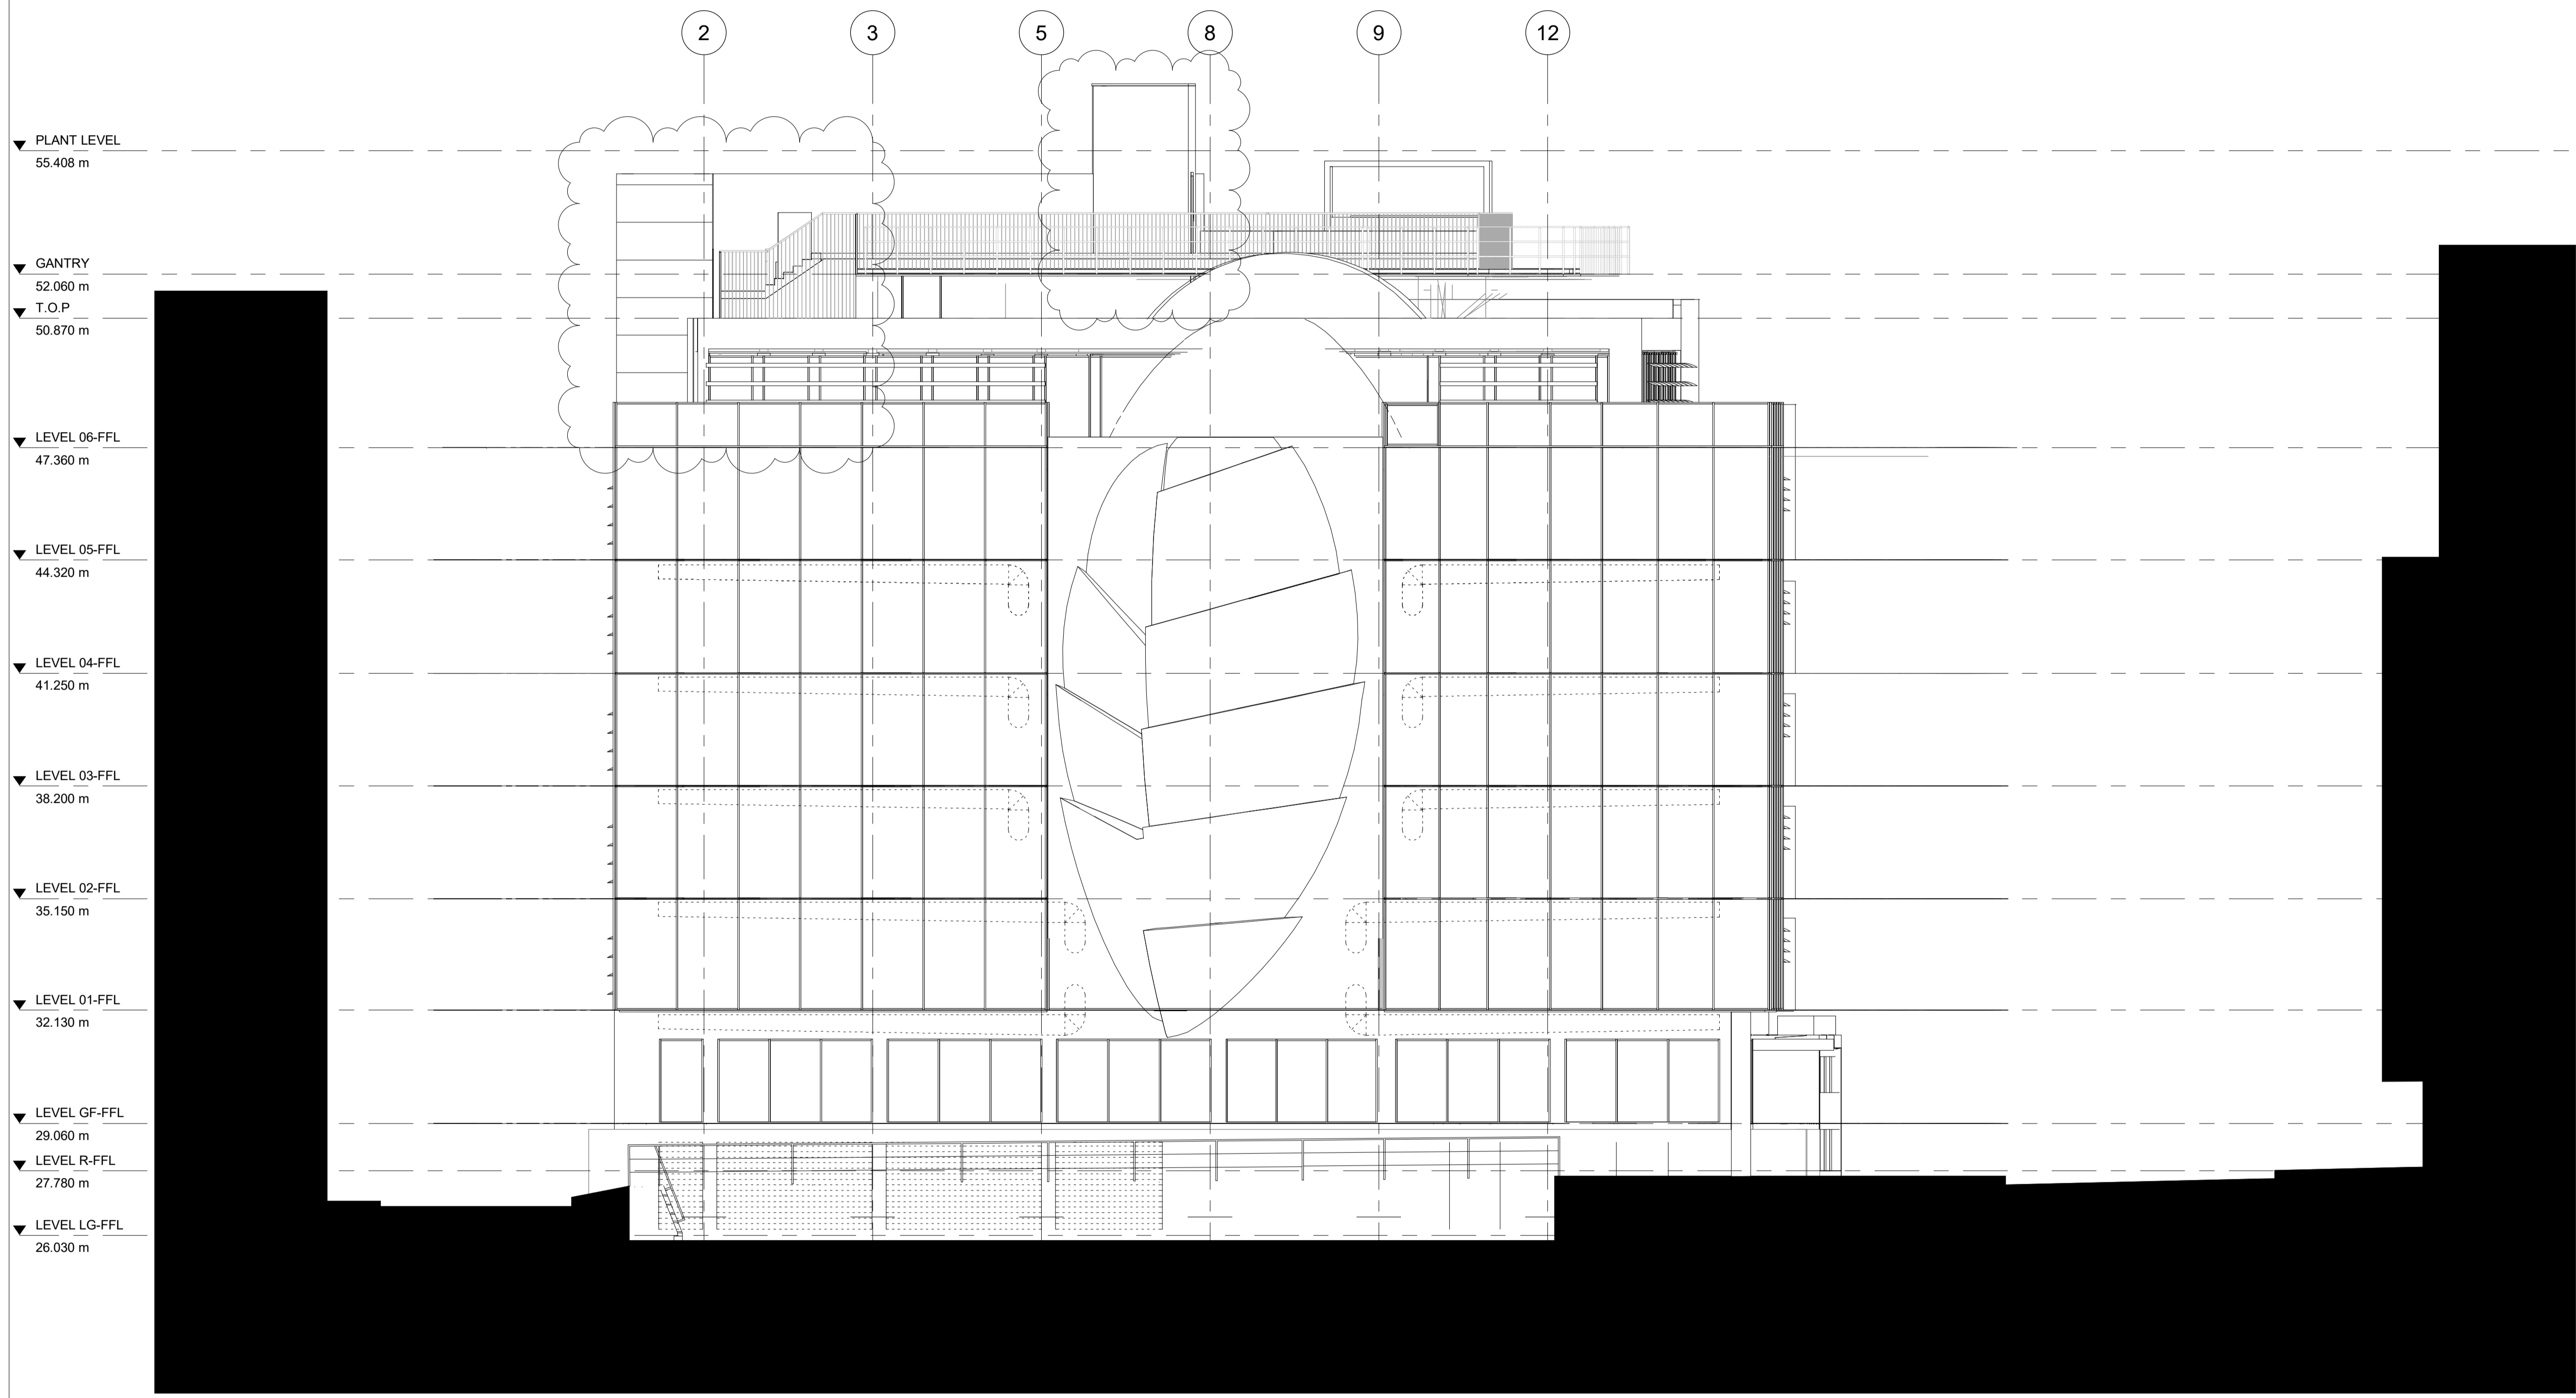

1 PROPOSED - SOUTH ELEVATION
1 : 100

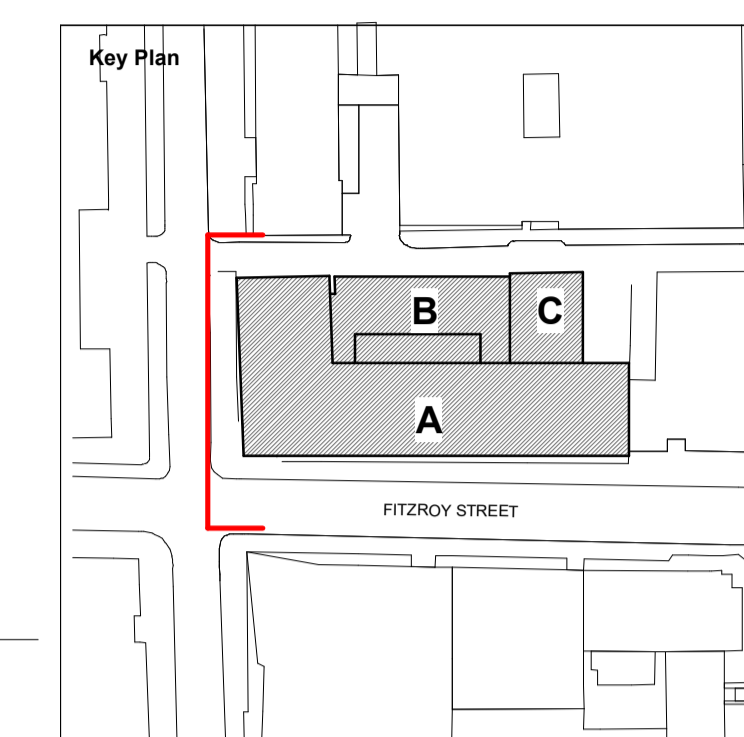

Planning Addendum	30/11/20	OG	B
Issued for Planning	12/04/19	AM	A
Description	Date	Dm/Ctk	Rev

SQUIRE & PARTNERS

Squire and Partners LLP
The Department Store
248 Ferndale Road, London SW9 8FR
T: 020 7278 5555

info@squireandpartners.com
www.squireandpartners.com

Project
13 FITZROY STREET

Title
PROPOSED - SOUTH ELEVATION

Status	Scale @ ISO A1	Job Number
Issued for Planning	As indicated	17066
Date	03/04/19	Revision
03/04/19	As indicated	B
Drawing Number	FITZ-SQP-B1-ZZ-DE-A-PL212	