


Do not scale from this drawing. All dimensions to be checked on site. All omissions and discrepancies to be reported to the Architect immediately

This work is copyright and shall not be reproduced or used for any other purpose without the written permission of Squire and Partners.

NOTE:
Internal layouts for illustrative purposes

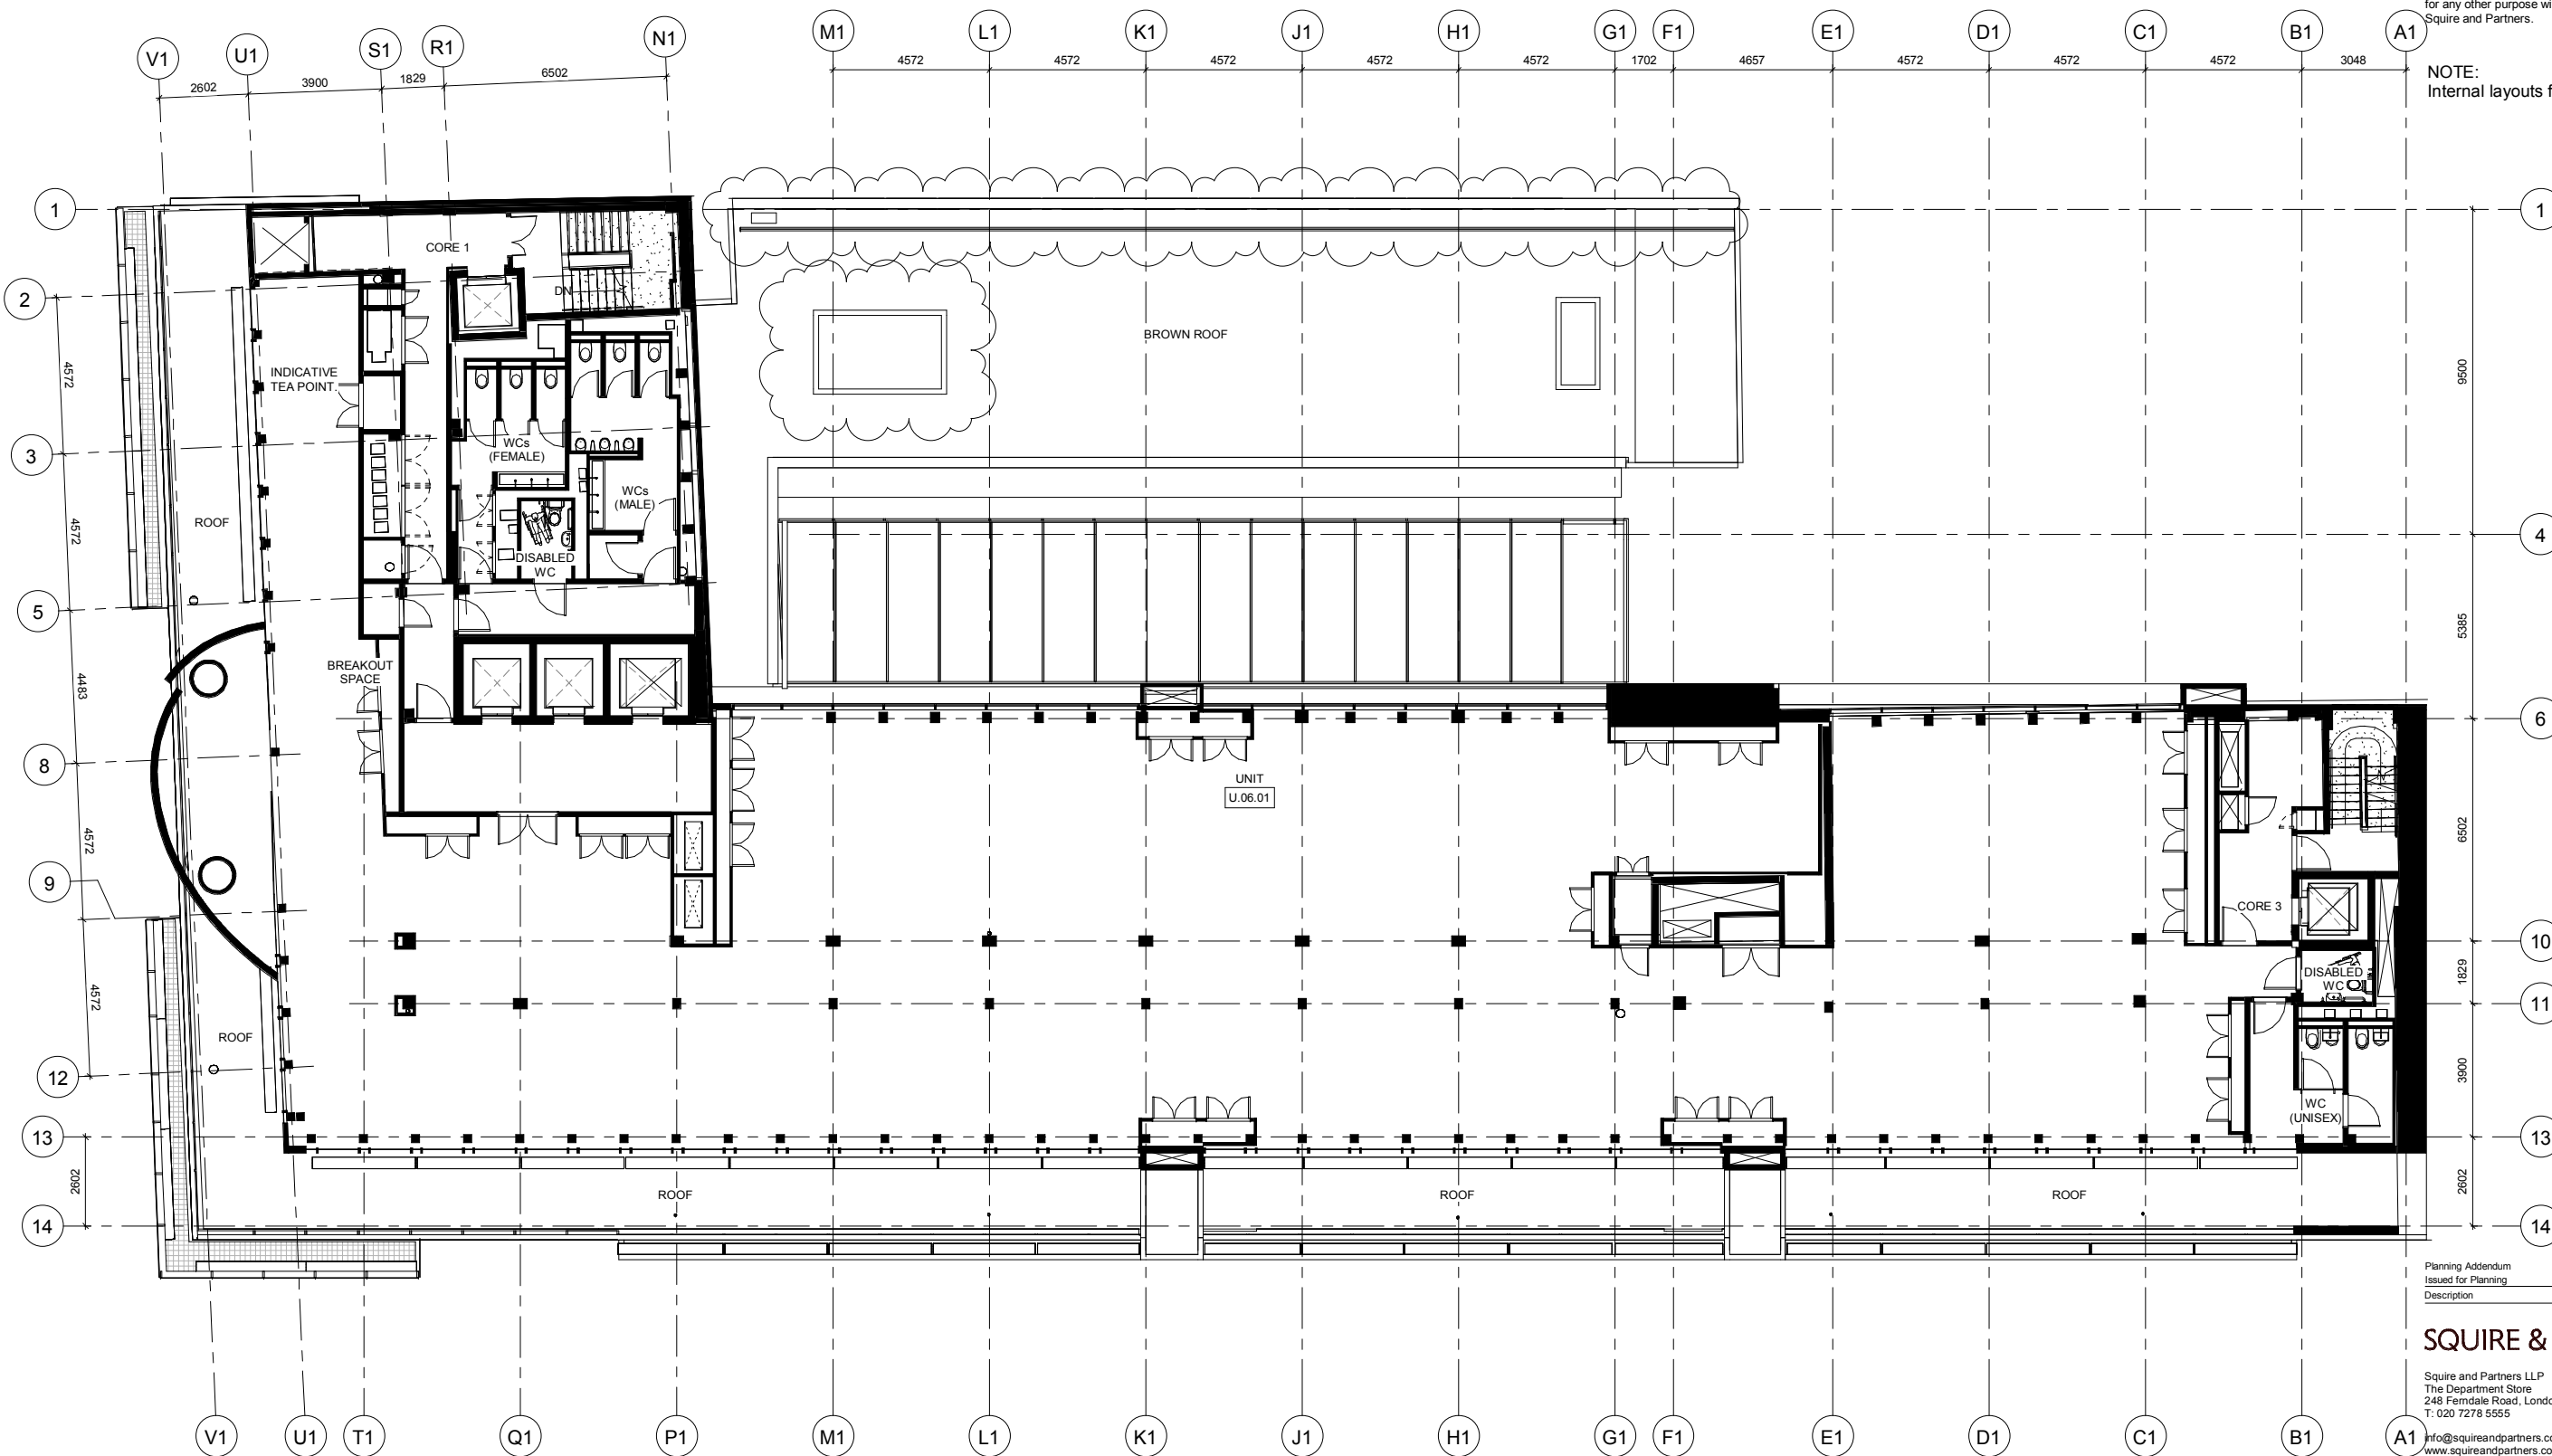

Planning Addendum	23/01/20	MJ	A
Issued for Planning	12/04/19	AM	-
Description	Date	DmvChk	Rev

SQUIRE & PARTNERS

Squire and Partners LLP
The Department Store
248 Finsdale Road, London SW9 8FR
T: 020 7278 5555
info@squireandpartners.com
www.squireandpartners.com

Project
13 Fitzroy Street

Title
PROPOSED - SIXTH FLOOR PLAN

Status	Date	Scale @ ISO A1	Job Number
Issued for Planning	14/02/18	1 : 100	17066
Drawing Number	Revision		
17066-SQP-06-DR-A-PL120	A		