
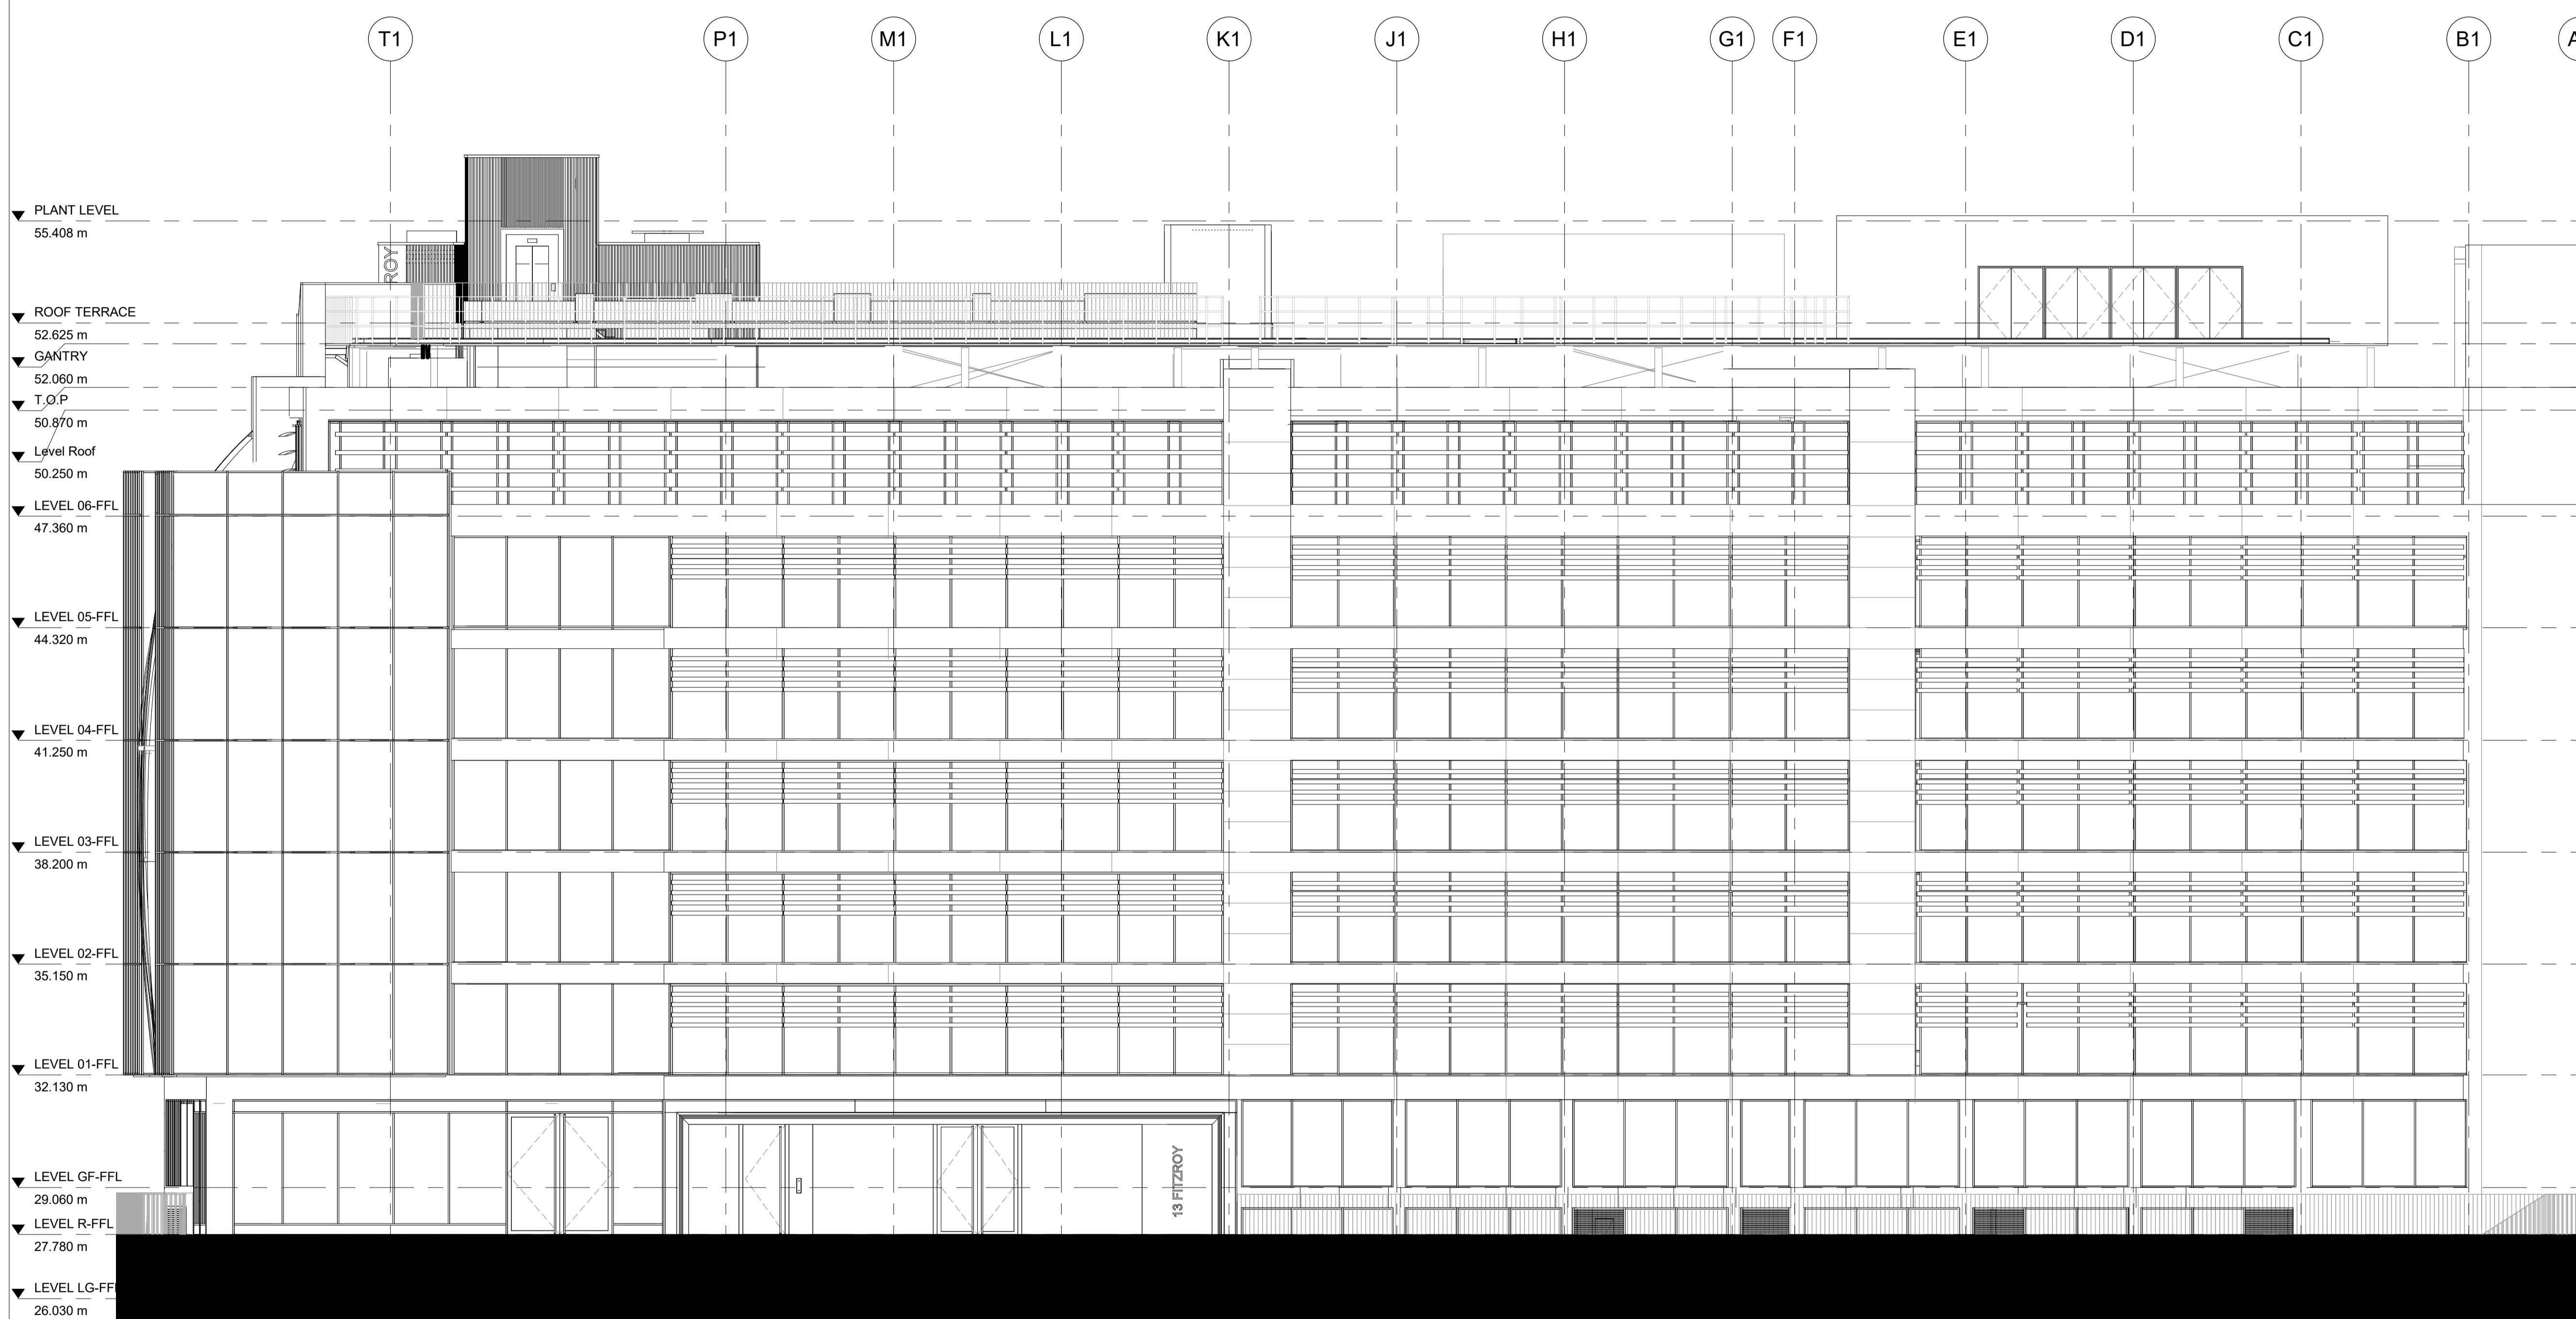


Do not scale from this drawing. All dimensions to be checked on site. All omissions and discrepancies to be reported to the Architect immediately

This work is copyright and shall not be reproduced or used for any other purpose without the written permission of Squire and Partners.

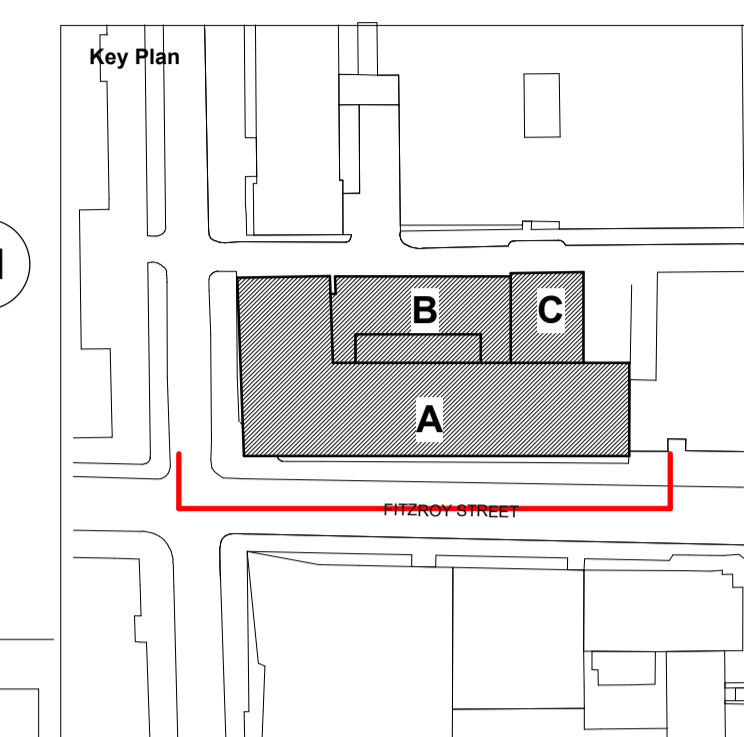

Planning Issue	13/05/22	AM	P01
Description	Date	Dm/Chk	Rev

## SQUIRE & PARTNERS

Squire and Partners LLP  
The Department Store  
248 Ferndale Road, London SW9 8FR  
T: 020 7278 5555

info@squireandpartners.com  
www.squireandpartners.com

Project  
**13 FITZROY STREET**

Title  
**PROPOSED - EAST ELEVATION**

Status  
**ISSUED FOR PLANNING**

Date	Scale @ ISO A1	Job Number
11/05/22	As indicated	21063
Drawing Number	Revision	
21063-SQP-ZZ-ZZ-DR-A-PL213	P01	