


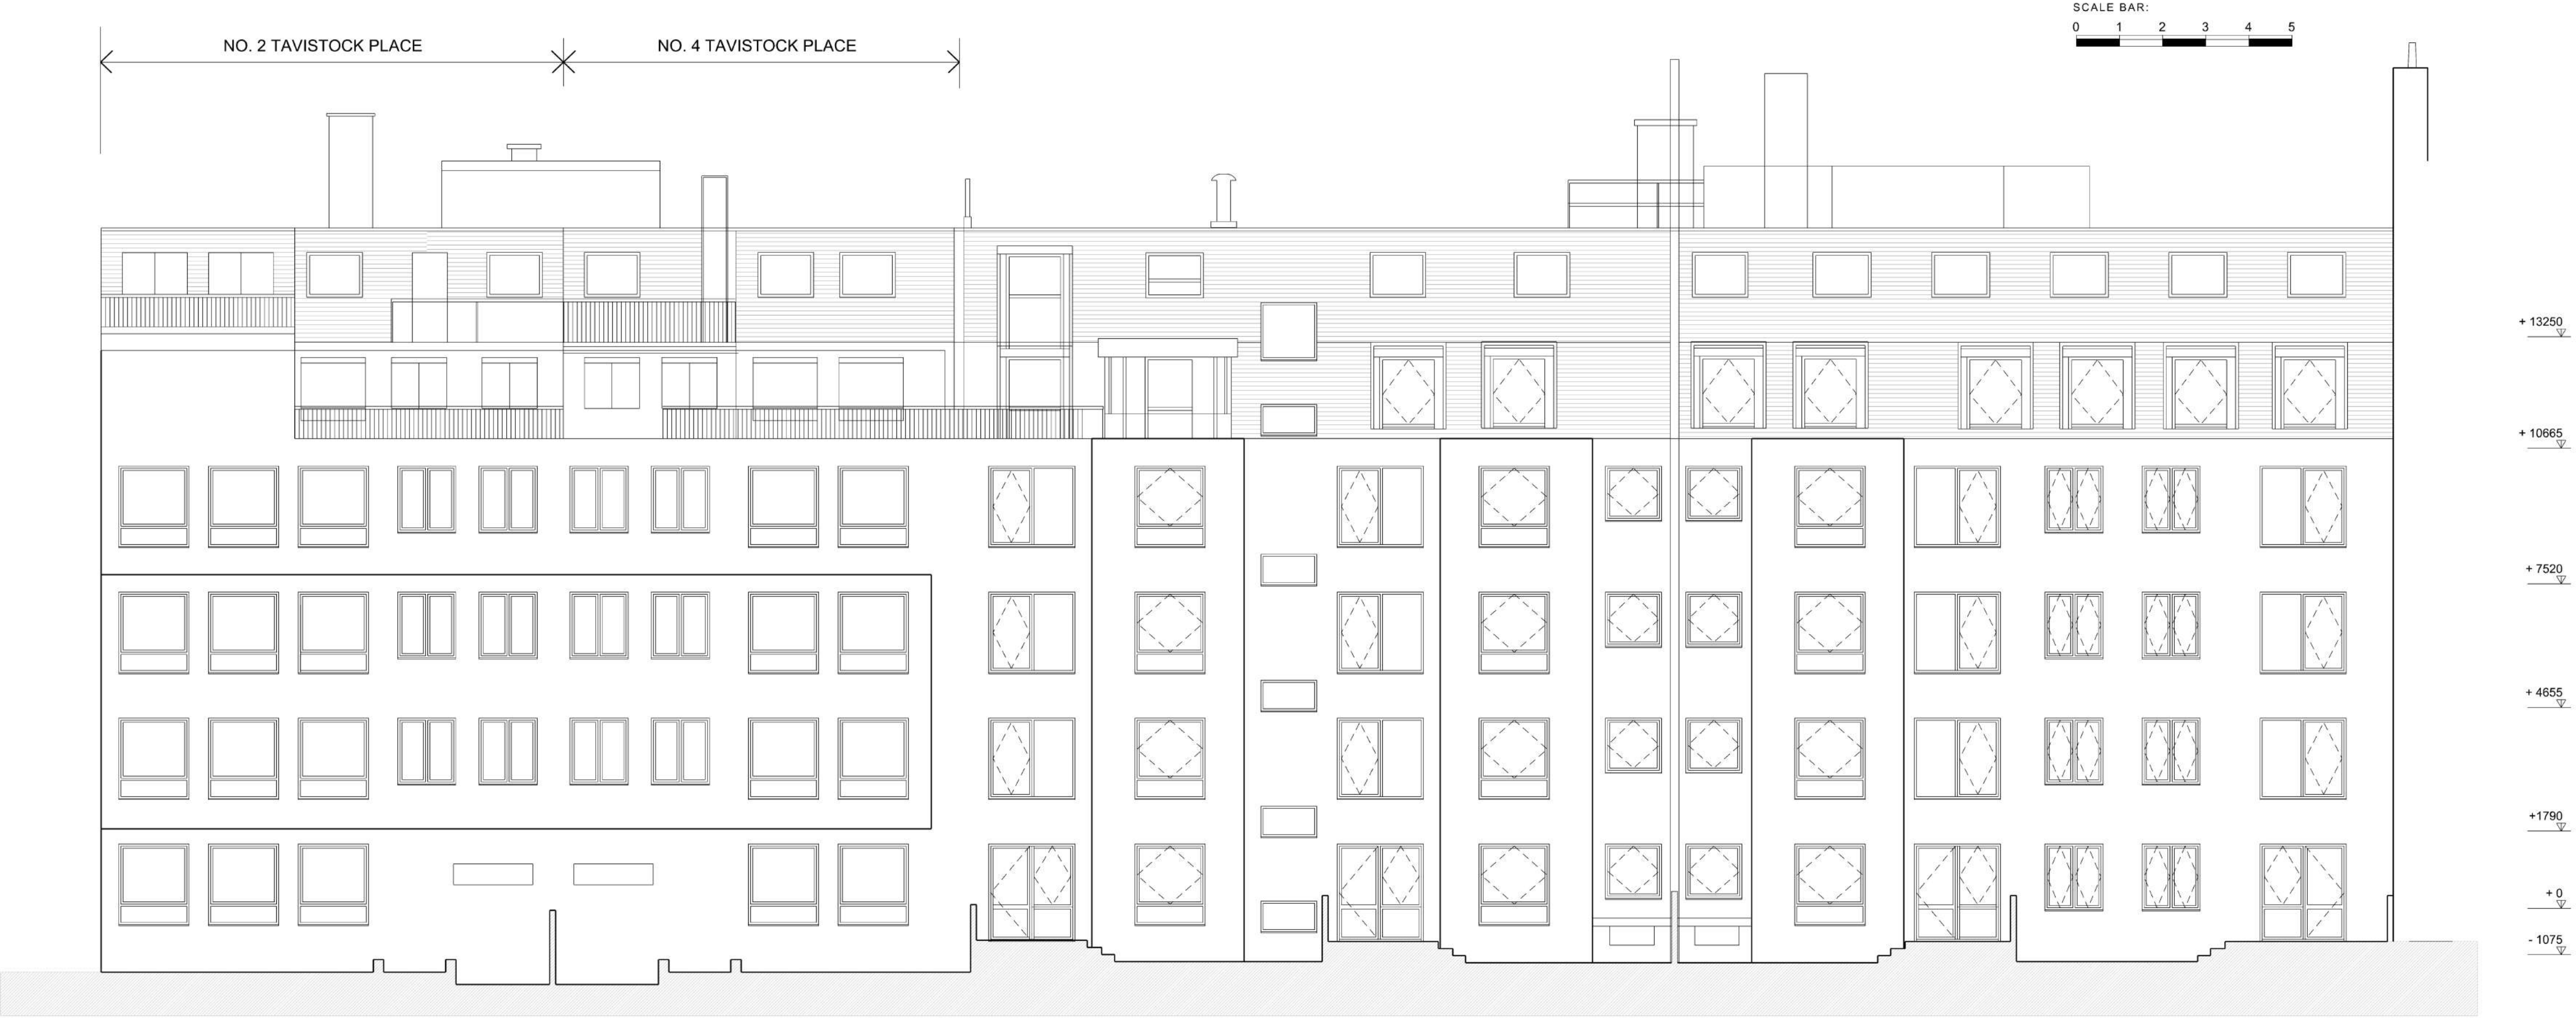

INDICATIVE ELEVATIONS
FOR ILLUSTRATIVE PURPOSES ONLY

STATUS:
PLANNING PURPOSES ONLY

EXISTING TAVISTOCK PLACE ELEVATION



EXISTING REAR ELEVATION

REV	DESCRIPTION	INITIALS/ DATE
01	TAMAR HOUSE TAVISTOCK PLACE WC1H 9RD	
Drawing Title EXISTING ELEVATIONS		
Status Planning		
Date 05/2021	Scale @ Size 1:100@A1	
Project Number 03-2021- PL 01	Drawing Number 005	Rev