

Rev.	Date	Description	Drawn	Audit
B	31/05/22	Planning Revision	JG	CS
A	18/01/22	Planning	JG	CS

**OFFICE  
S&M**

© Office S&M LLP  
18 Ashwin Street  
London, E8 3DL


office@officesandm.com  
www.officesandm.com

Project Name	Project No.	Date Created
Regis Road REEF	21352	10/21

Drawing Name	Drawing No.	Revision
Proposed - Site Layout	100	B

Status  
-

Site Boundary

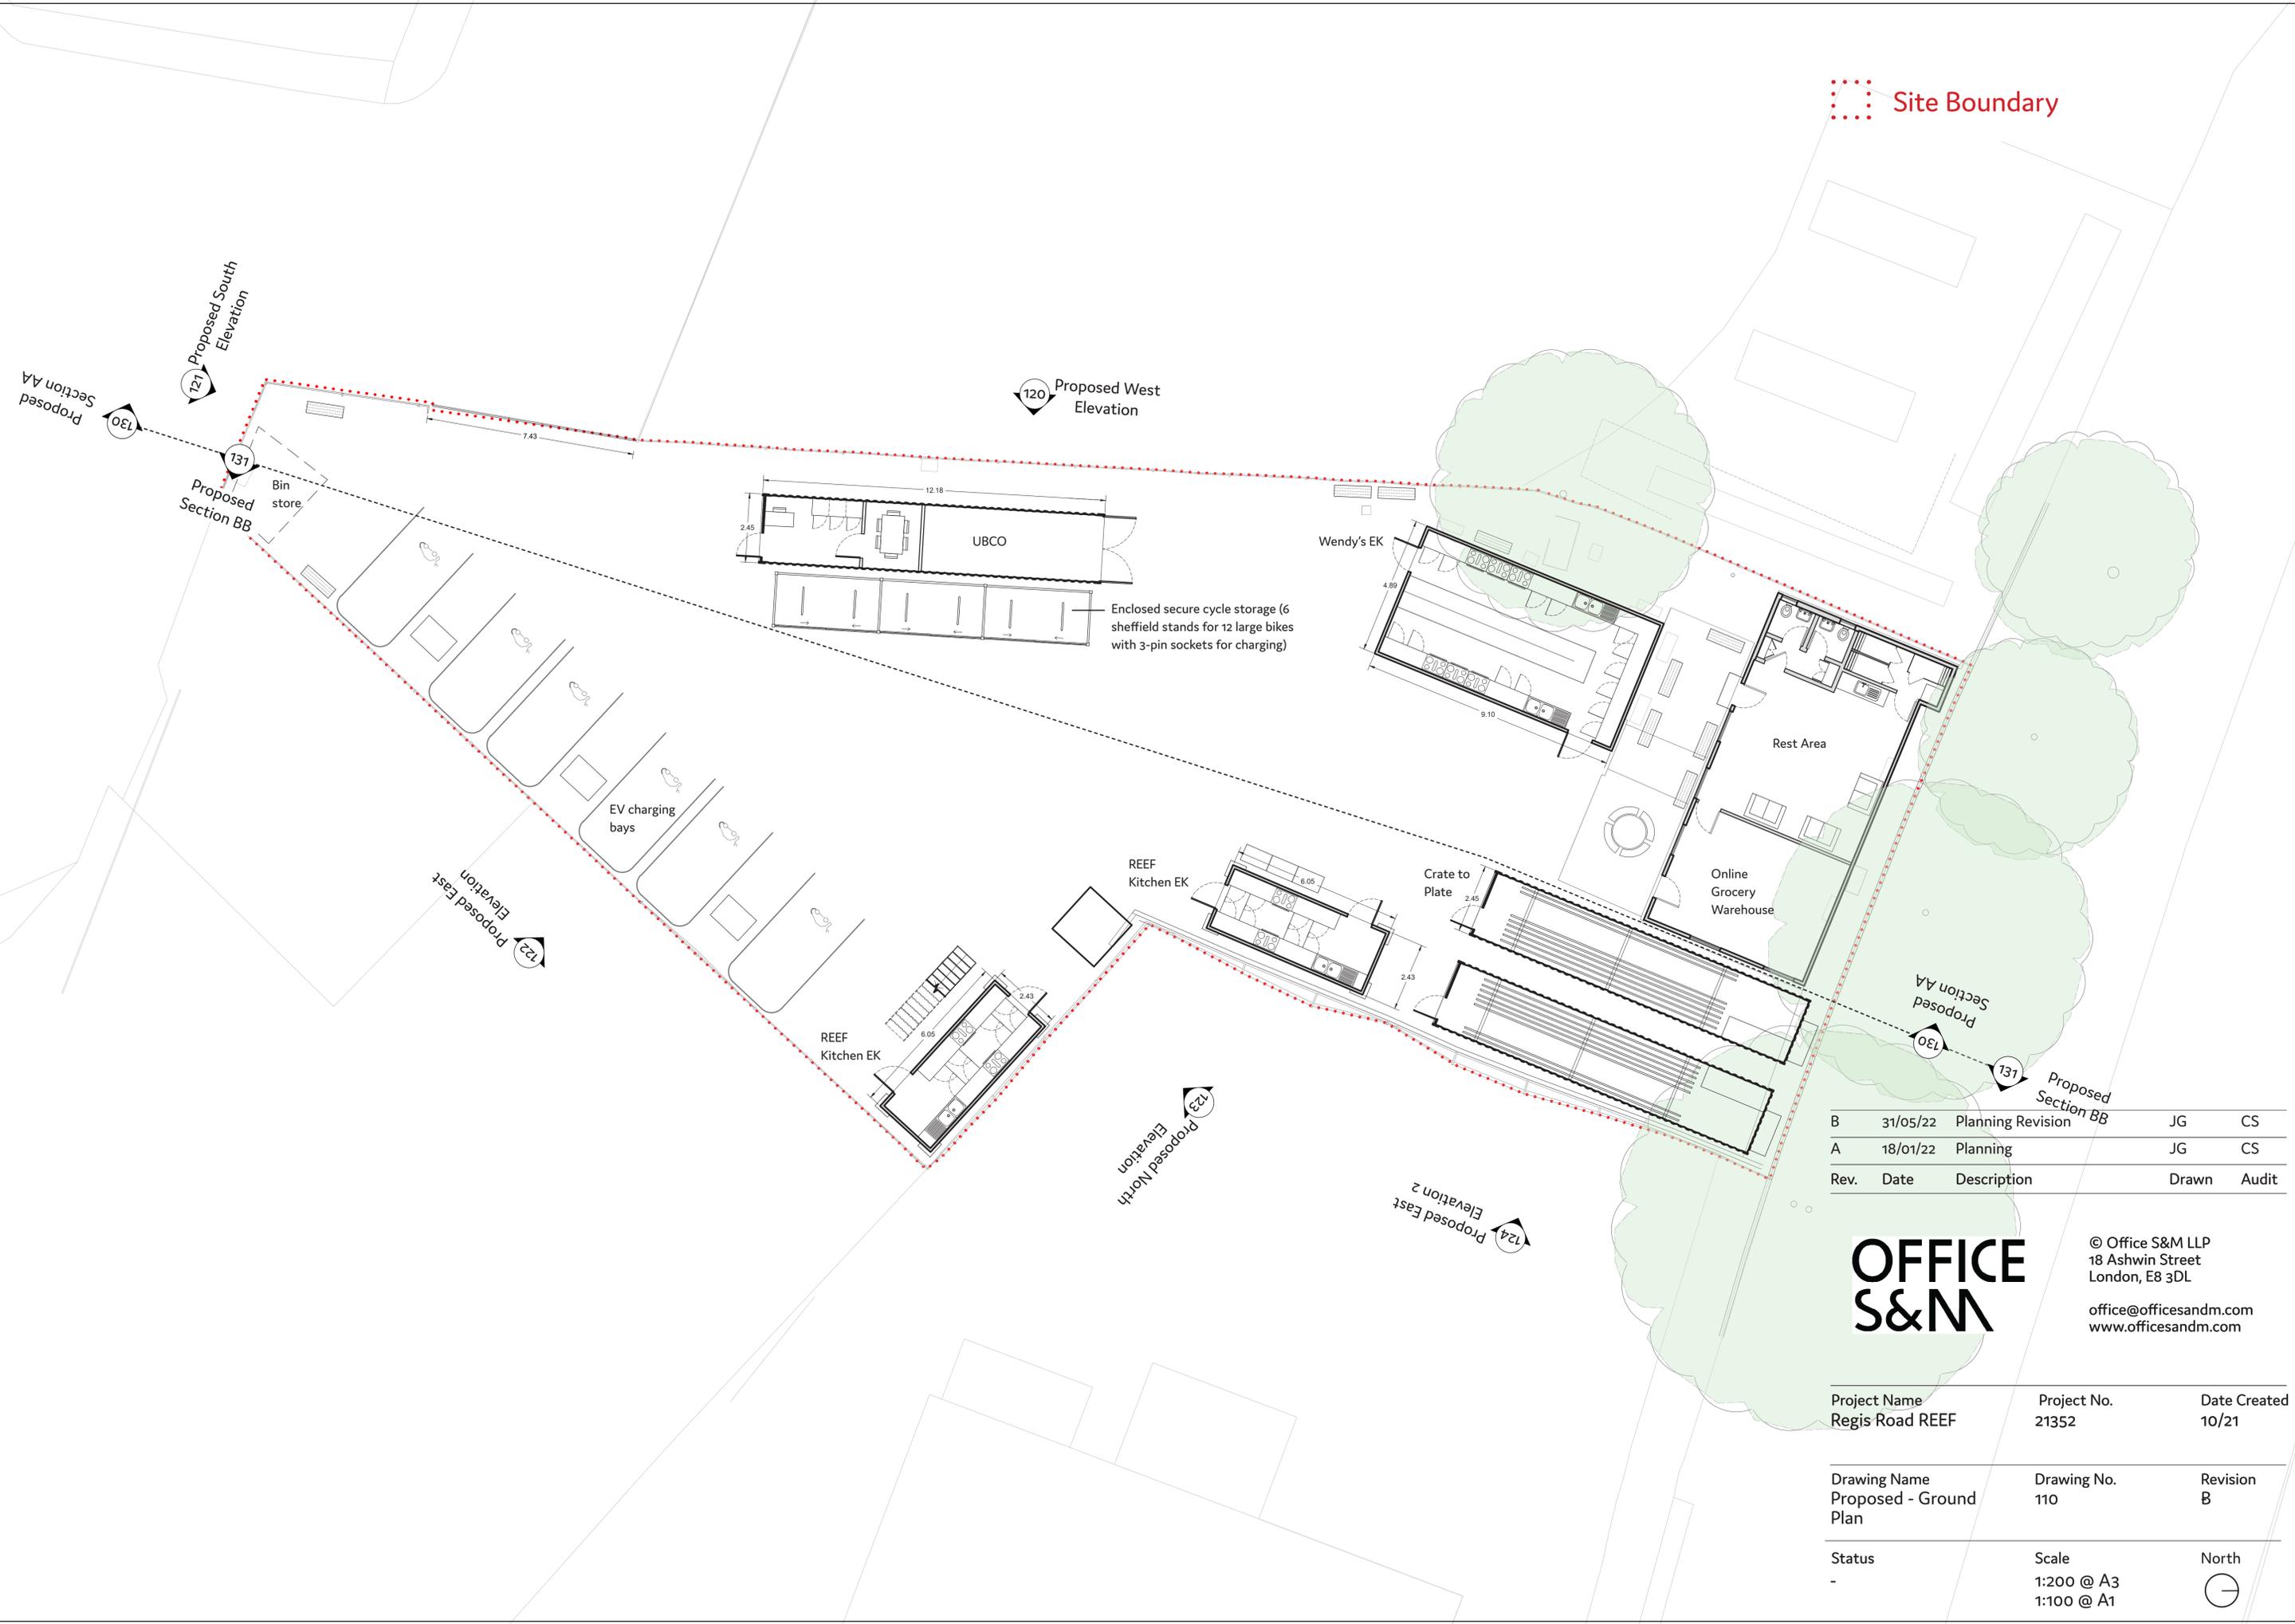


Rev.	Date	Description	Drawn	Audit
B	31/05/22	Planning Revision	JG	CS
A	18/01/22	Planning	JG	CS

**OFFICE S&M**

© Office S&M LLP  
18 Ashwin Street  
London, E8 3DL  
office@officesandm.com  
www.officesandm.com

Project Name Regis Road REEF	Project No. 21352	Date Created 10/21
Drawing Name Proposed - Ground Plan	Drawing No. 110	Revision B
Status -	Scale 1:200 @ A3 1:100 @ A1	North ⊕

 Site Boundary

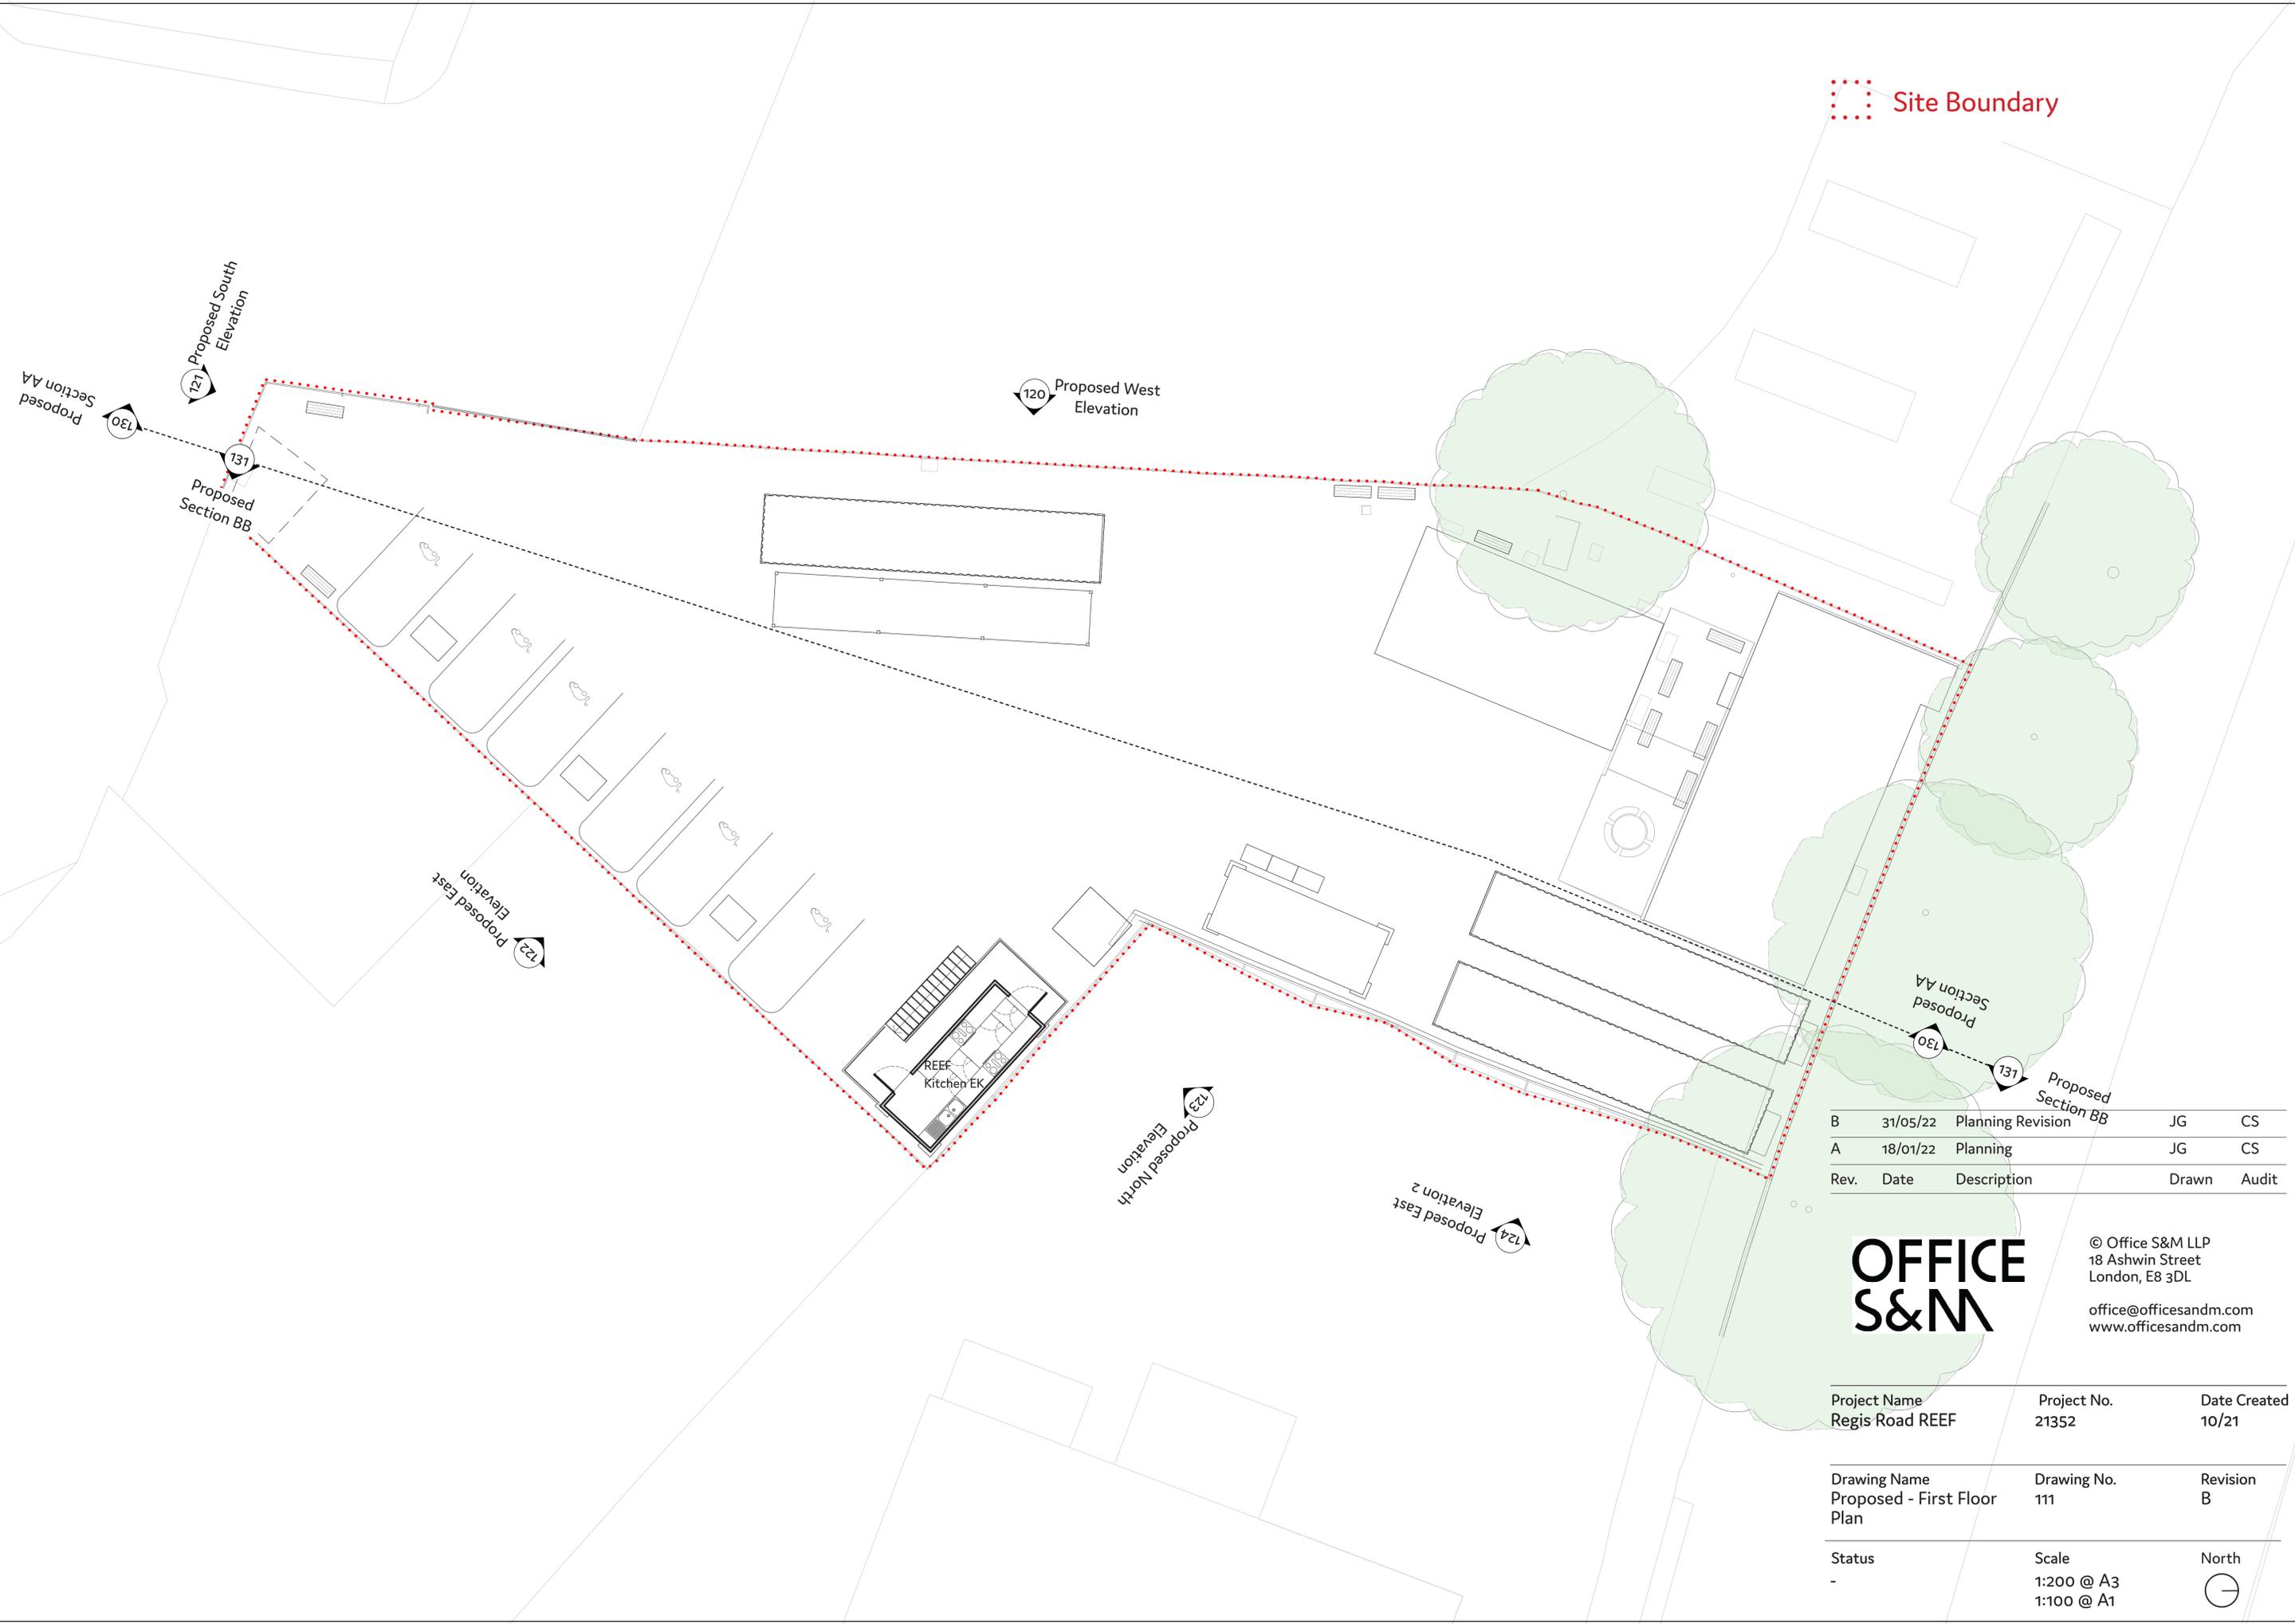


Rev.	Date	Description	Drawn	Audit
B	31/05/22	Planning Revision	JG	CS
A	18/01/22	Planning	JG	CS

**OFFICE  
&N**

© Office S&M LLP  
18 Ashwin Street  
London, E8 3DL  
office@officesandm.com  
www.officesandm.com

Project Name Regis Road REEF	Project No. 21352	Date Created 10/21
Drawing Name Proposed - First Floor Plan	Drawing No. 111	Revision B
Status -	Scale 1:200 @ A3 1:100 @ A1	North 

Site Boundary

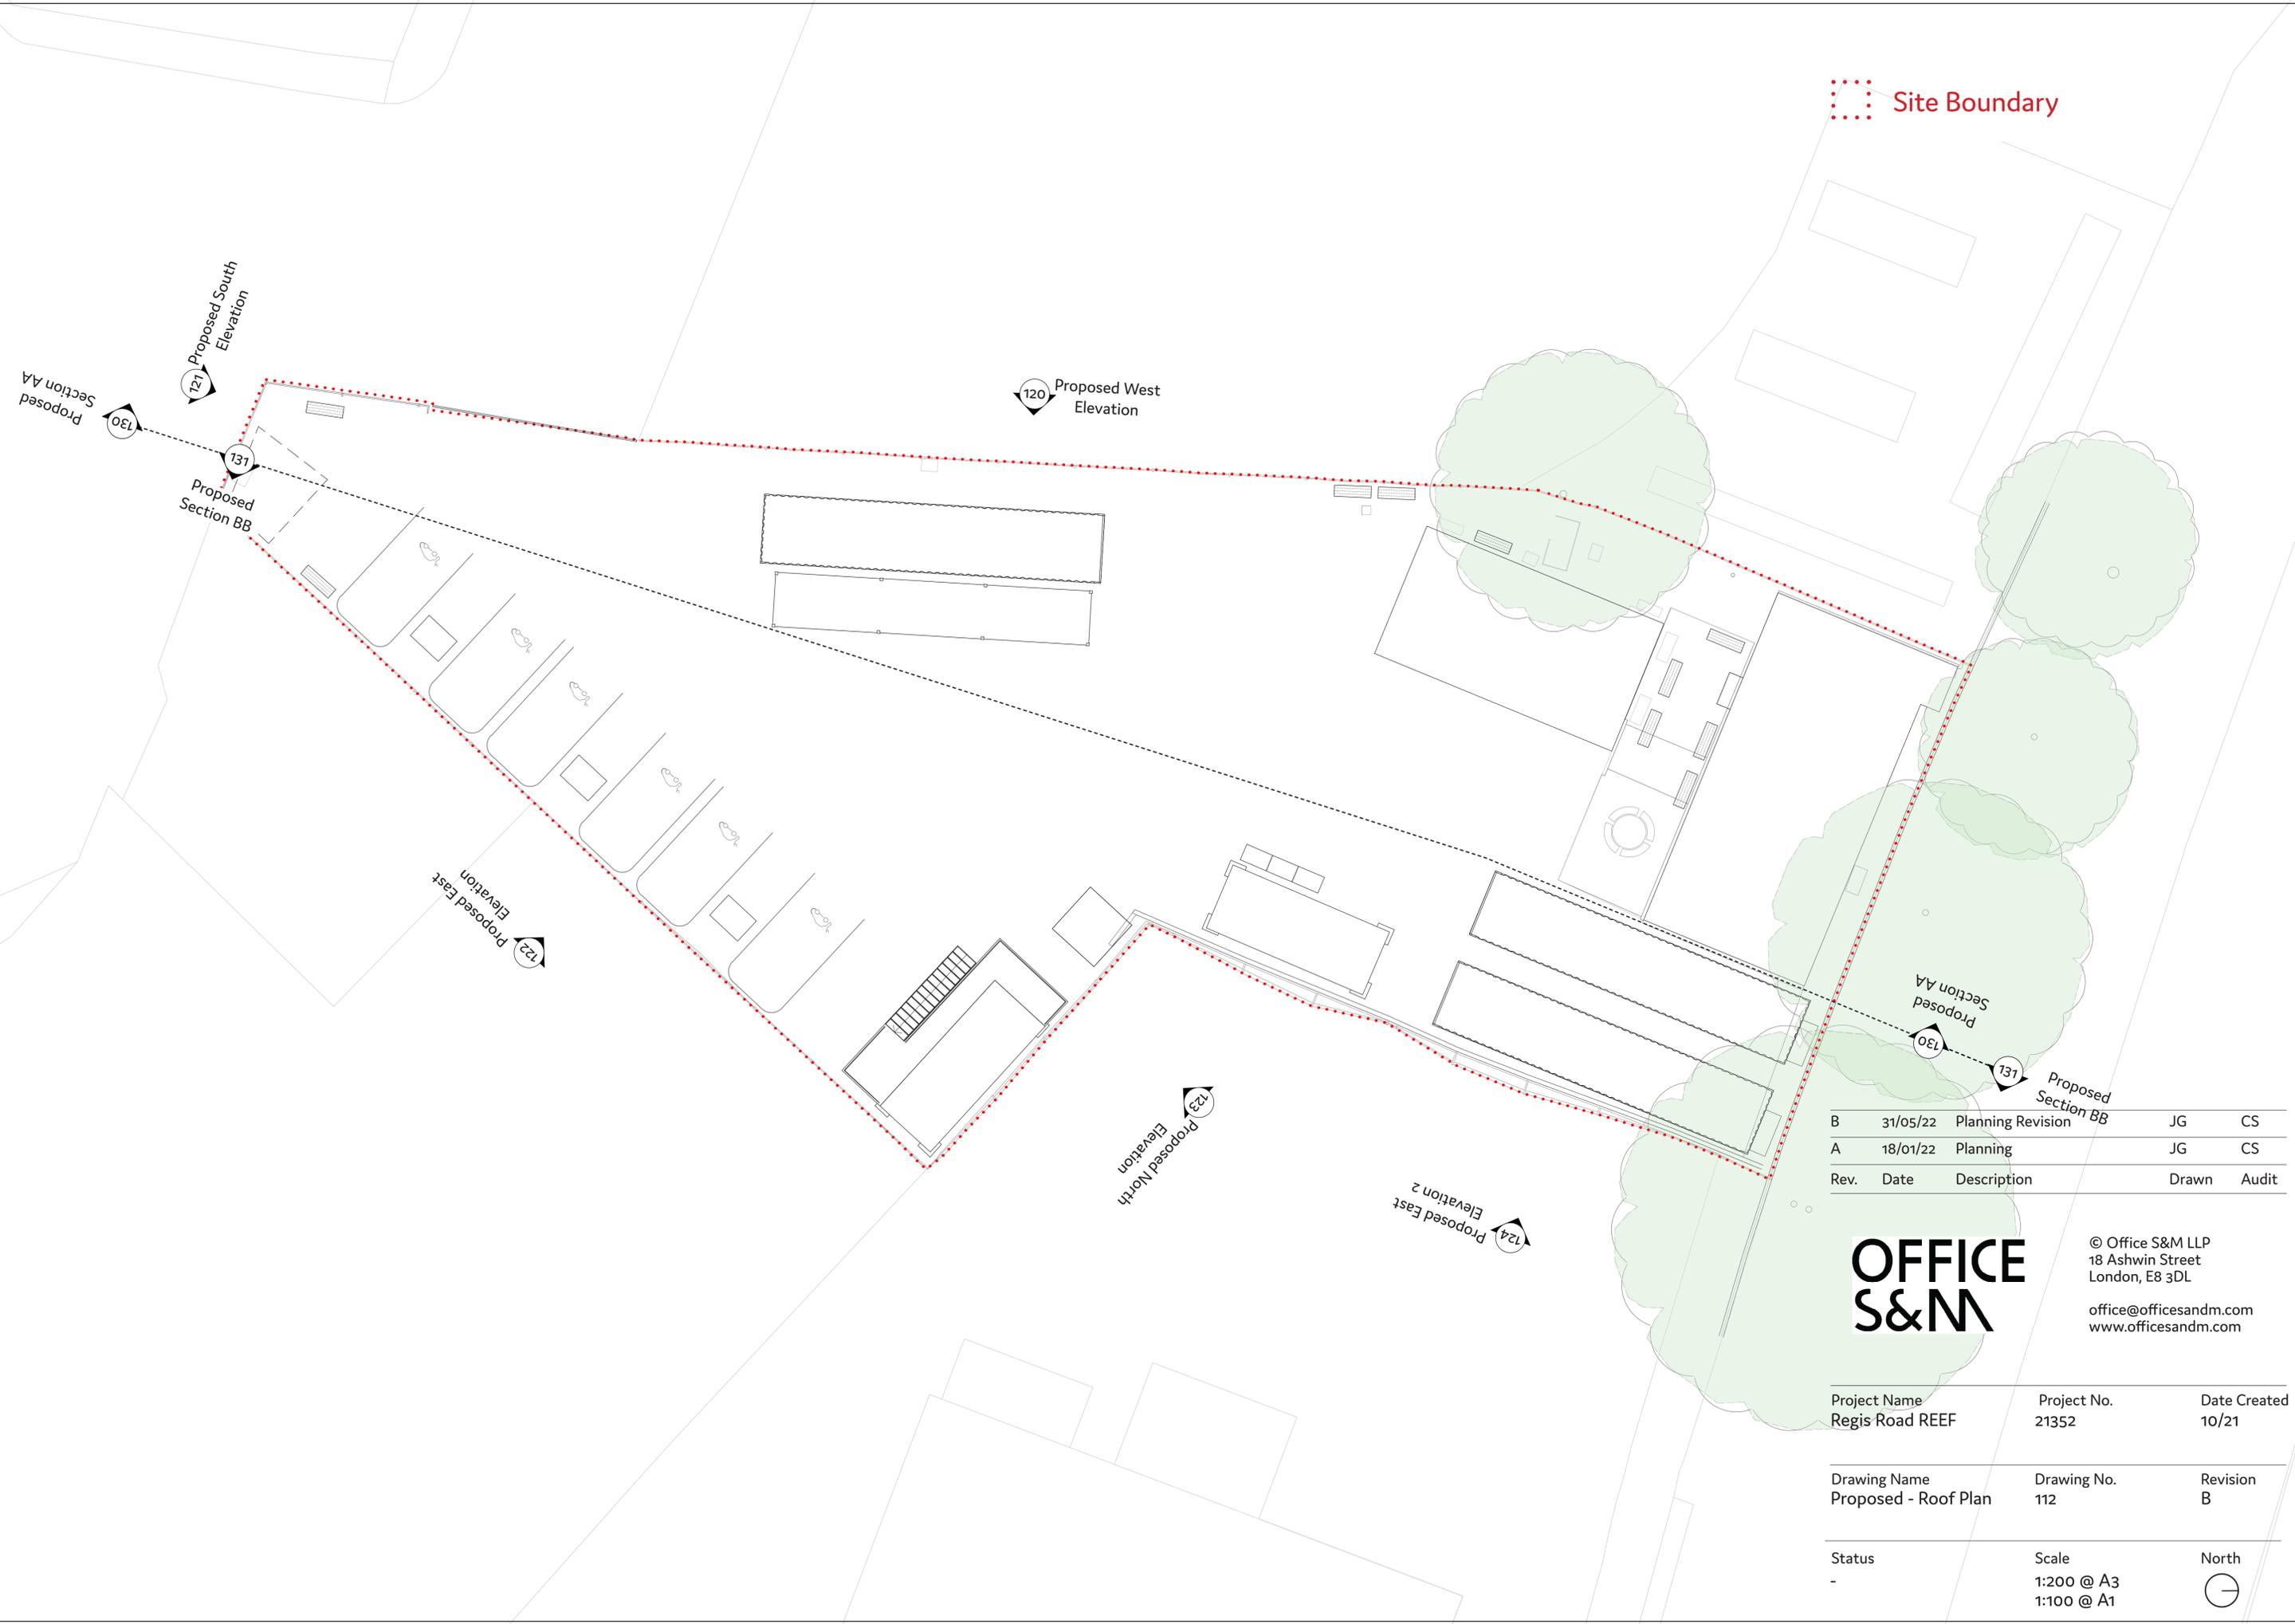

Rev.	Date	Description	Drawn	Audit
B	31/05/22	Planning Revision	JG	CS
A	18/01/22	Planning	JG	CS


**OFFICE S&N**

© Office S&M LLP  
 18 Ashwin Street  
 London, E8 3DL  
 office@officesandm.com  
 www.officesandm.com



Project Name Regis Road REEF	Project No. 21352	Date Created 10/21
---------------------------------	----------------------	-----------------------

Drawing Name Proposed - Roof Plan	Drawing No. 112	Revision B
--------------------------------------	--------------------	---------------



Status -	Scale 1:200 @ A3 1:100 @ A1	North 
-------------	-----------------------------------	-----------

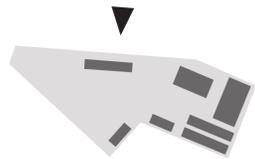



Proposed West Elevation

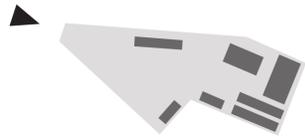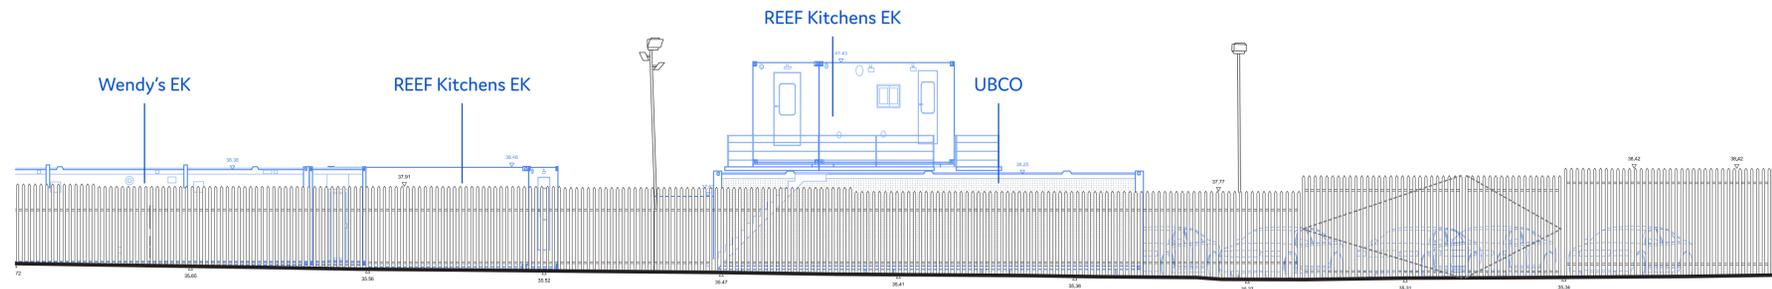


Proposed South Elevation

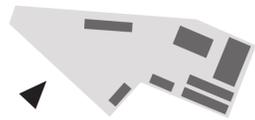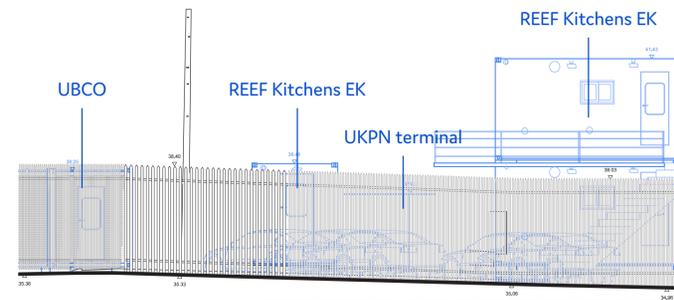


Proposed East Elevation

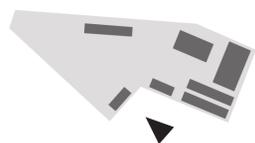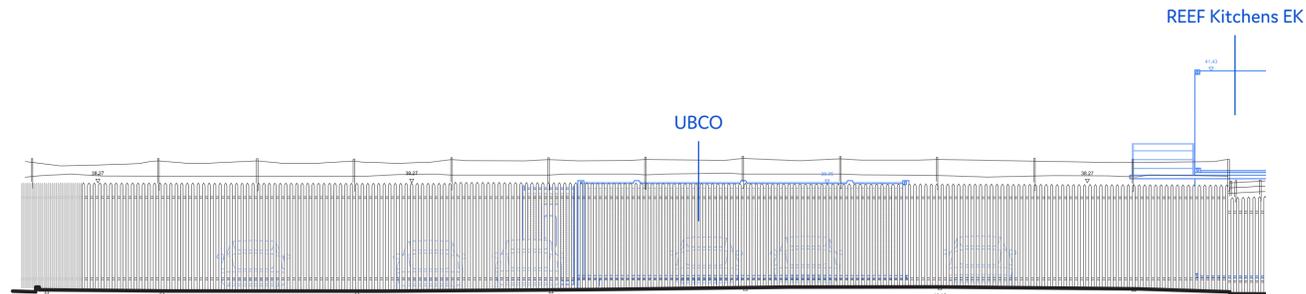

Proposed North Elevation

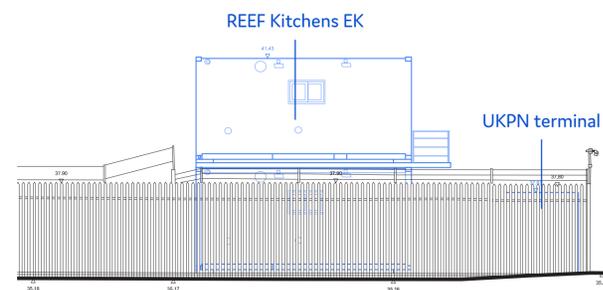

Proposed East Elevation 2

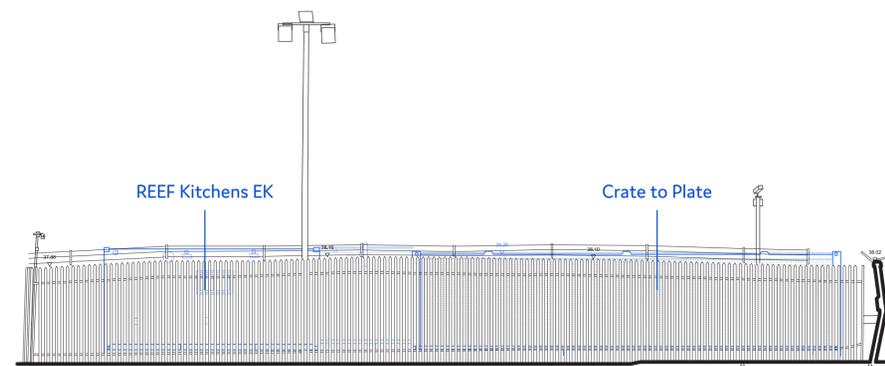

Rev.	Date	Description	Drawn	Audit
B	31/05/22	Planning Revision	JG	CS
A	18/01/22	Planning	JG	CS

**OFFICE  
S&N**


© Office S&M LLP  
18 Ashwin Street  
London, E8 3DL

office@officesandm.com  
www.officesandm.com



Project Name	Project No.	Date Created
Regis Road REEF	21352	10/21

Drawing Name	Drawing No.	Revision
Proposed - Elevations	120, 121, 122, 123, 124	B


Status	Scale
-	1:200 @ A3 1:100 @ A1

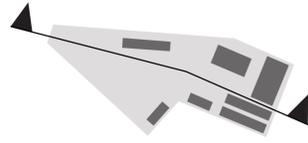

Proposed Section AA

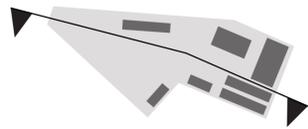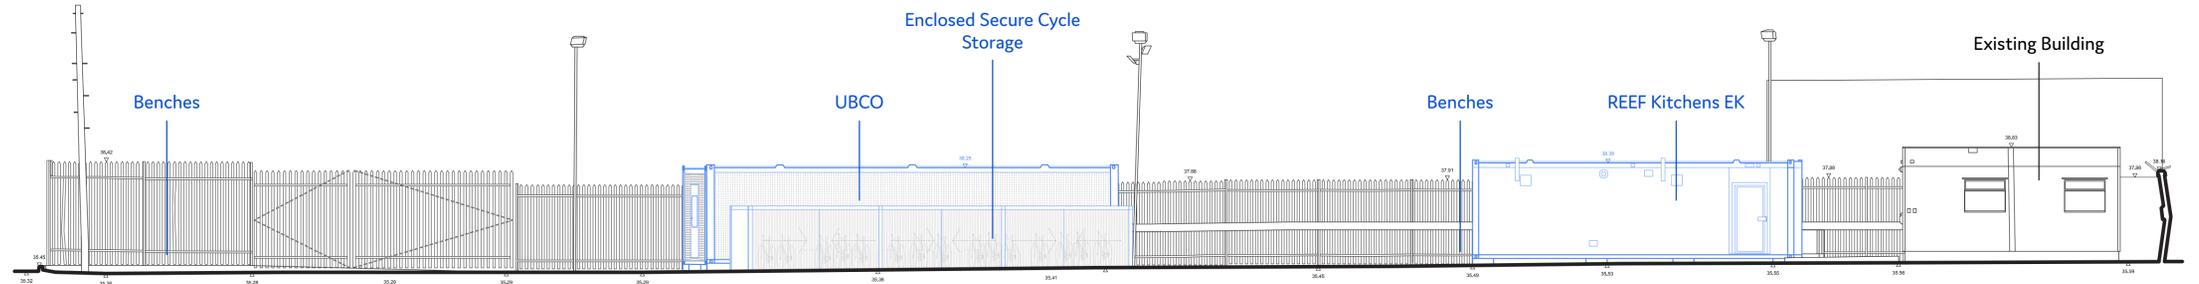

Proposed Section BB

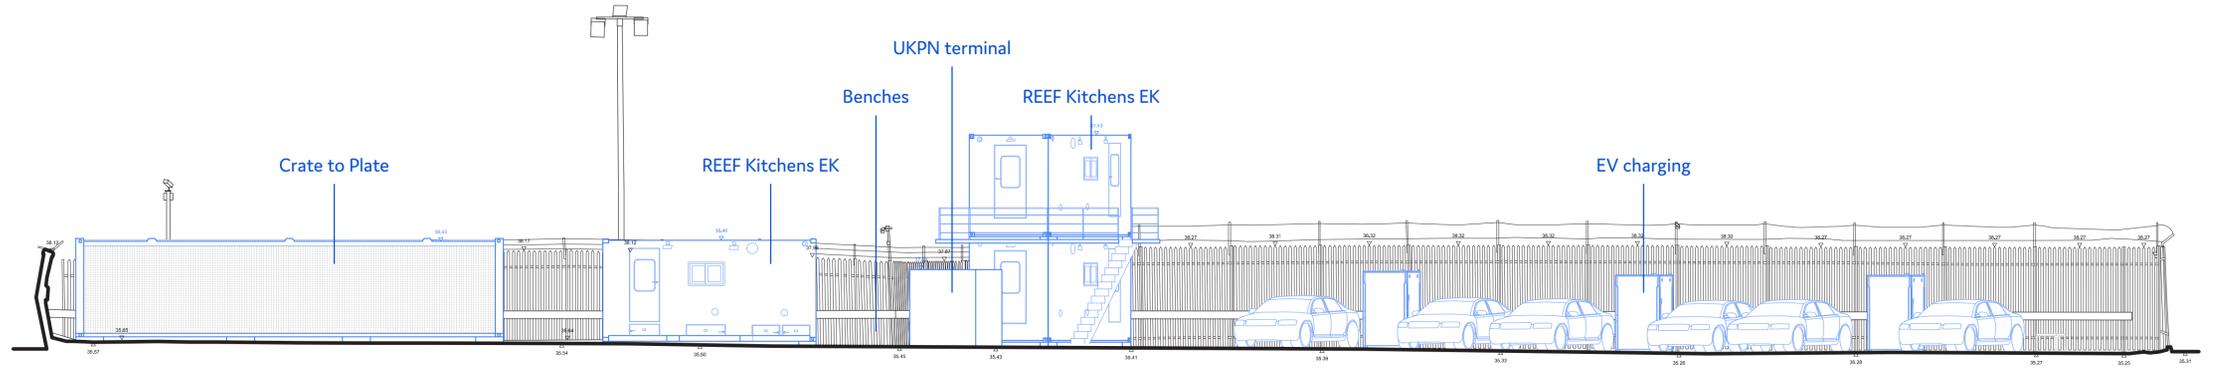

Rev.	Date	Description	Drawn	Audit
B	31/05/22	Planning Revision	JG	CS
A	18/01/22	Planning	JG	CS

**OFFICE  
S&M**

© Office S&M LLP  
18 Ashwin Street  
London, E8 3DL

office@officesandm.com  
www.officesandm.com

Project Name	Project No.	Date Created
Regis Road REEF	21352	10/21

Drawing Name	Drawing No.	Revision
Proposed - Sections	130, 131	B

Status	Scale
-	1:200 @ A3 1:100 @ A1