



Proposed Lower Ground Floor

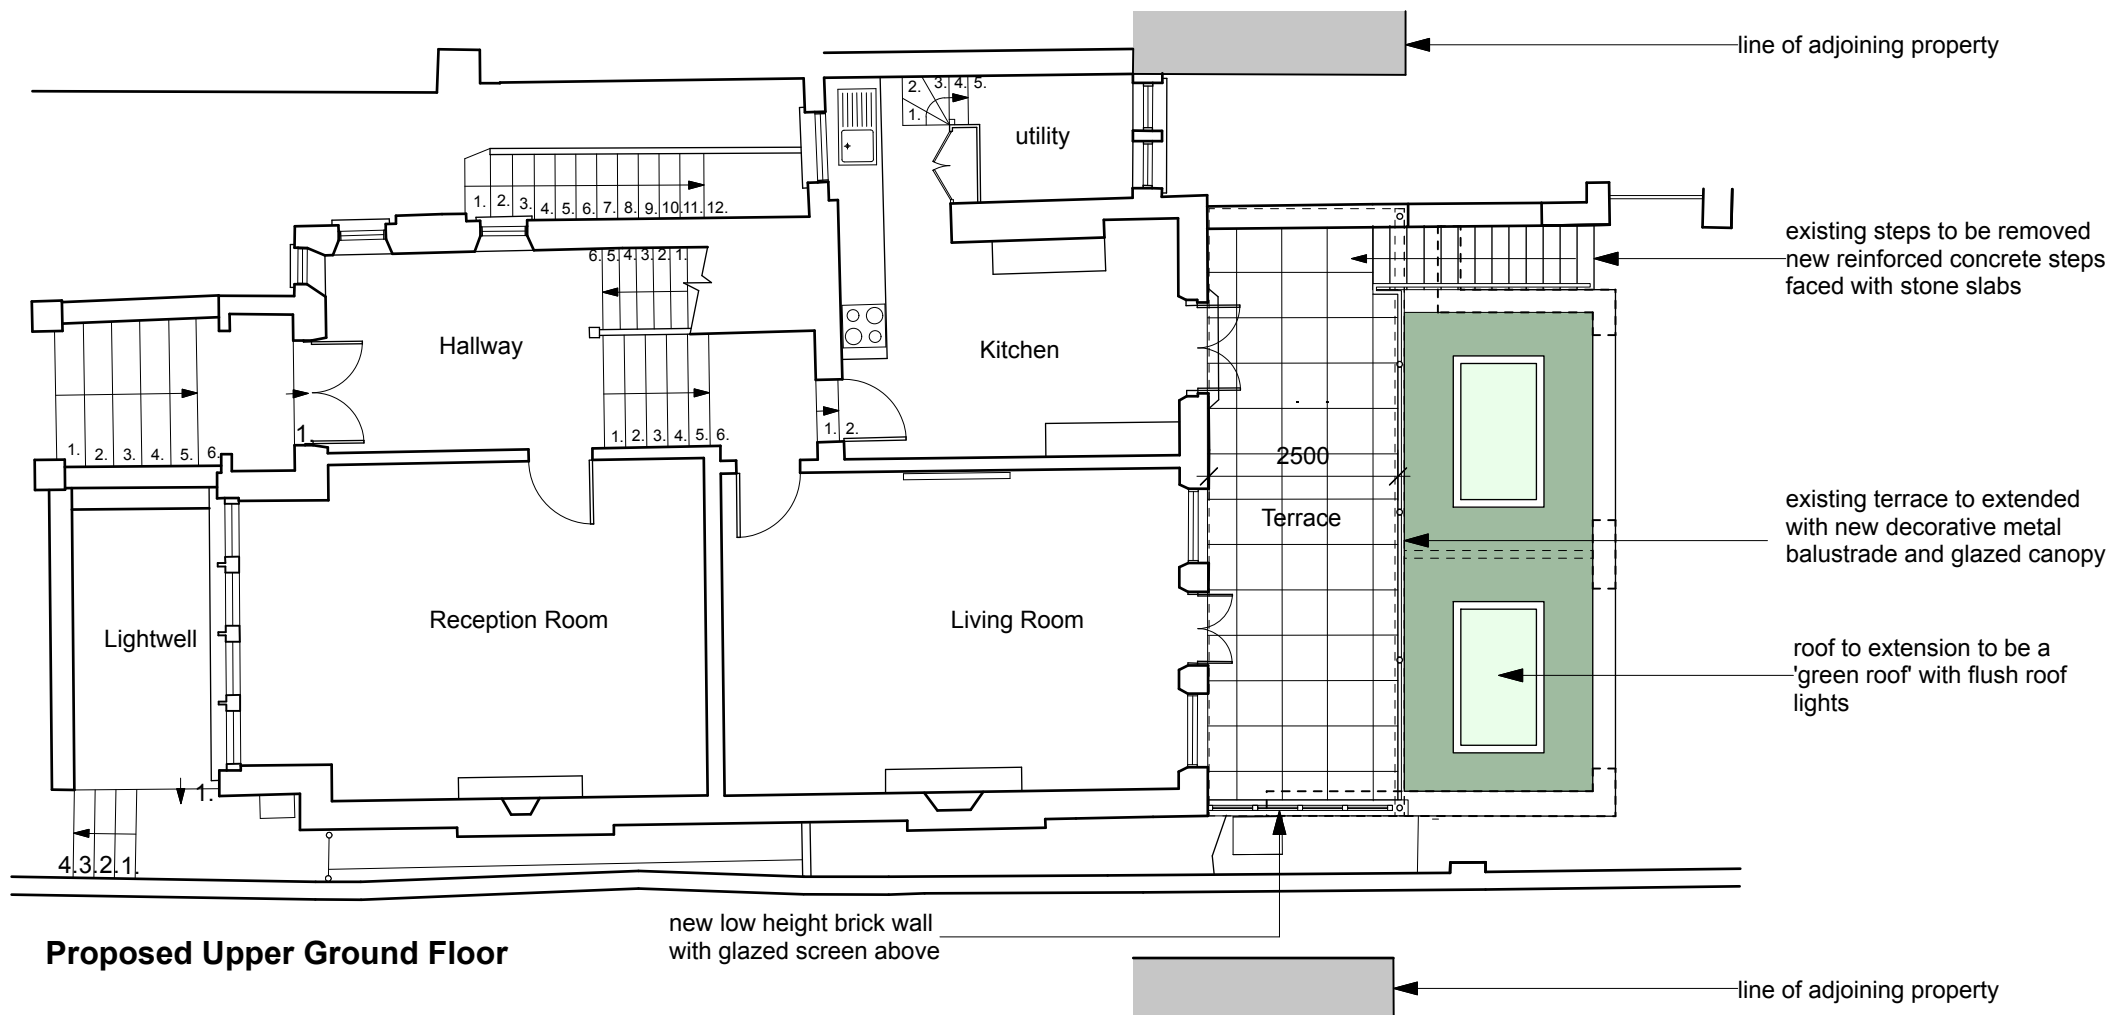

Proposed Upper Ground Floor

 

notes

use figured dimensions only.
copyright of design and drawing reserved.
all dimensions must be confirmed on site prior
to any construction work being undertaken
setting out to be approved before fabrication.
* indicates site dimension.
** indicates a critical dimension.

revision

A - May 22 - Rear extension reduced in depth

dnkdesign

client	Dr Latham & Ms Shahab		
project	37 Fairhazel Gardens London NW6 3QN		
title	Proposed Upper and Ground Floor Plans		
drawing N°	Sh.01.202	rev	A
drawn by	dk	date	Jan 21
scale	1:100 @ A3		

interior design consultants
18 burard road london nw6 1db
t 020 7813 2945
e info@dnkdesign.co.uk