


SECTION

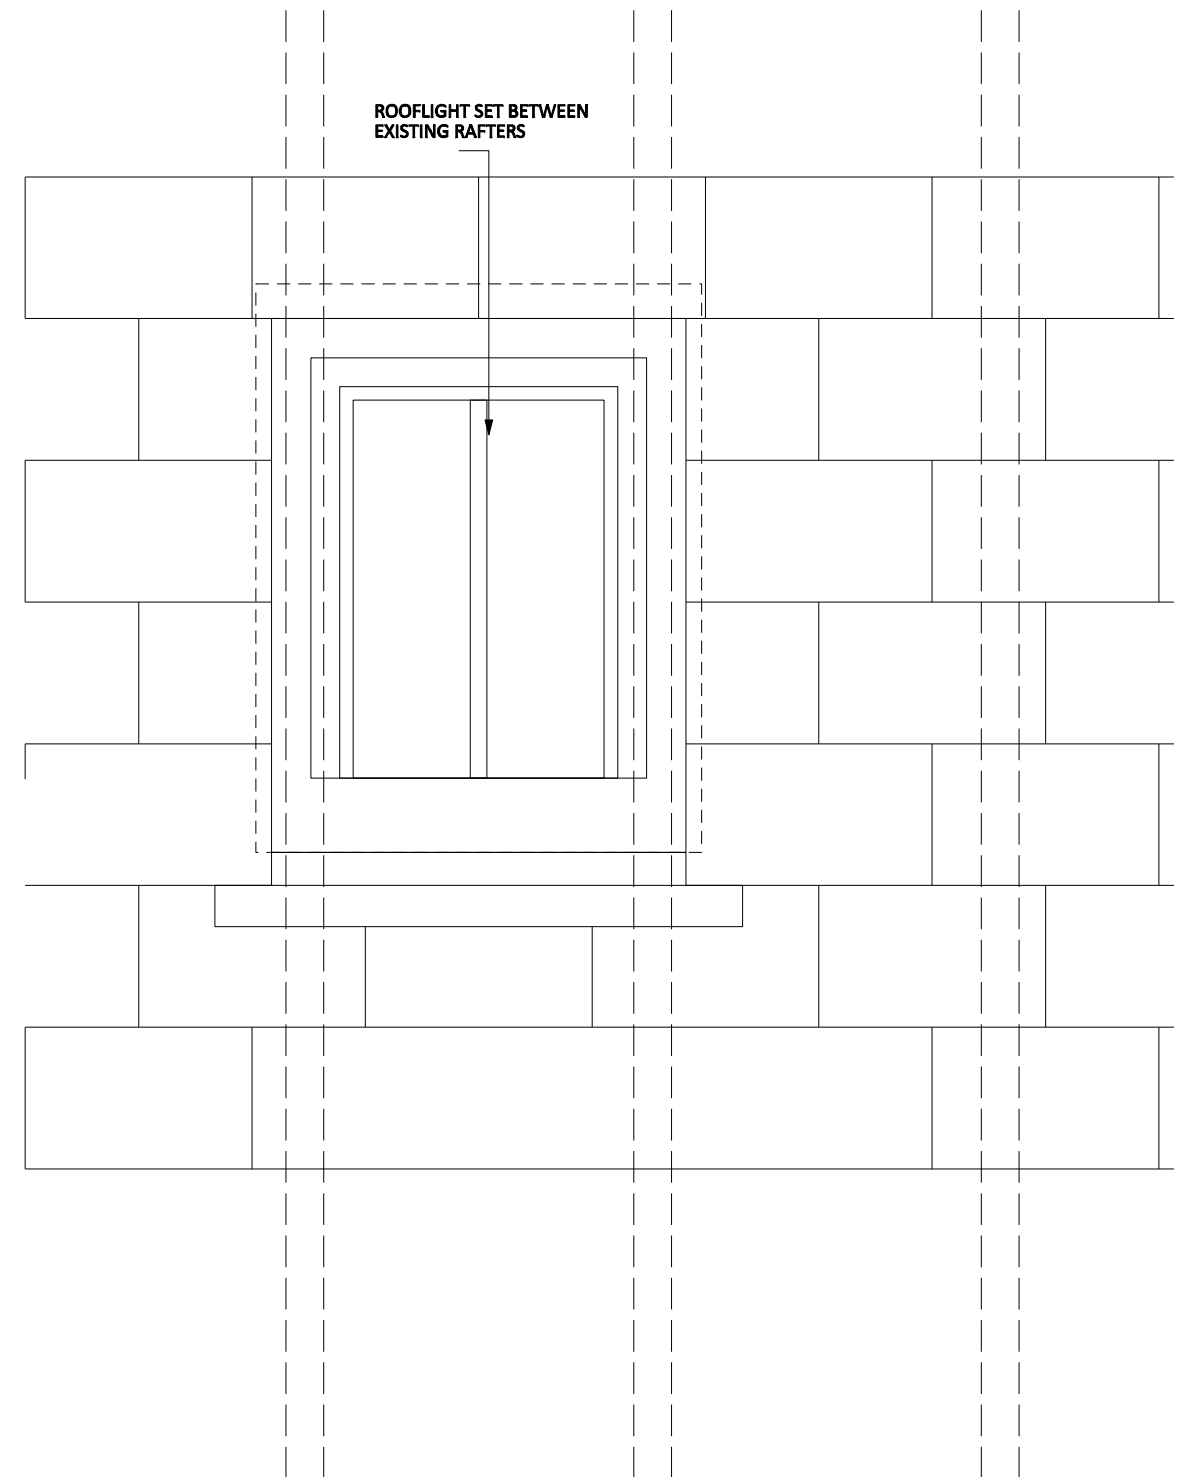

ELEVATION PARALLEL TO ROOF PLANE

REVISION	NOTES
A	CLEMENT ROOFLIGHT SPECIFIED
B	ROOFLIGHT SET BETWEEN EXISTING RAFTER SPACING

DATE
20/05/22
06/06/22

JOB: 33 WILLOW ROAD
CLIENT: JANE JOHNSON
DRAWING: NEW ROOF WINDOW
DATE: APRIL 2022

DRAWING NO: 676 030

REVISION: B

STATUS:

SCALE: 1:10 @ A3

© STUDIO 303 LTD UNIT 1A HIGHGATE BUSINESS CENTRE 33 GREENWOOD PLACE LONDON NW5 1LB

