



TWO HOUSES BESIDE JACK STRAWS CASTLE .
LOCATION PLAN .

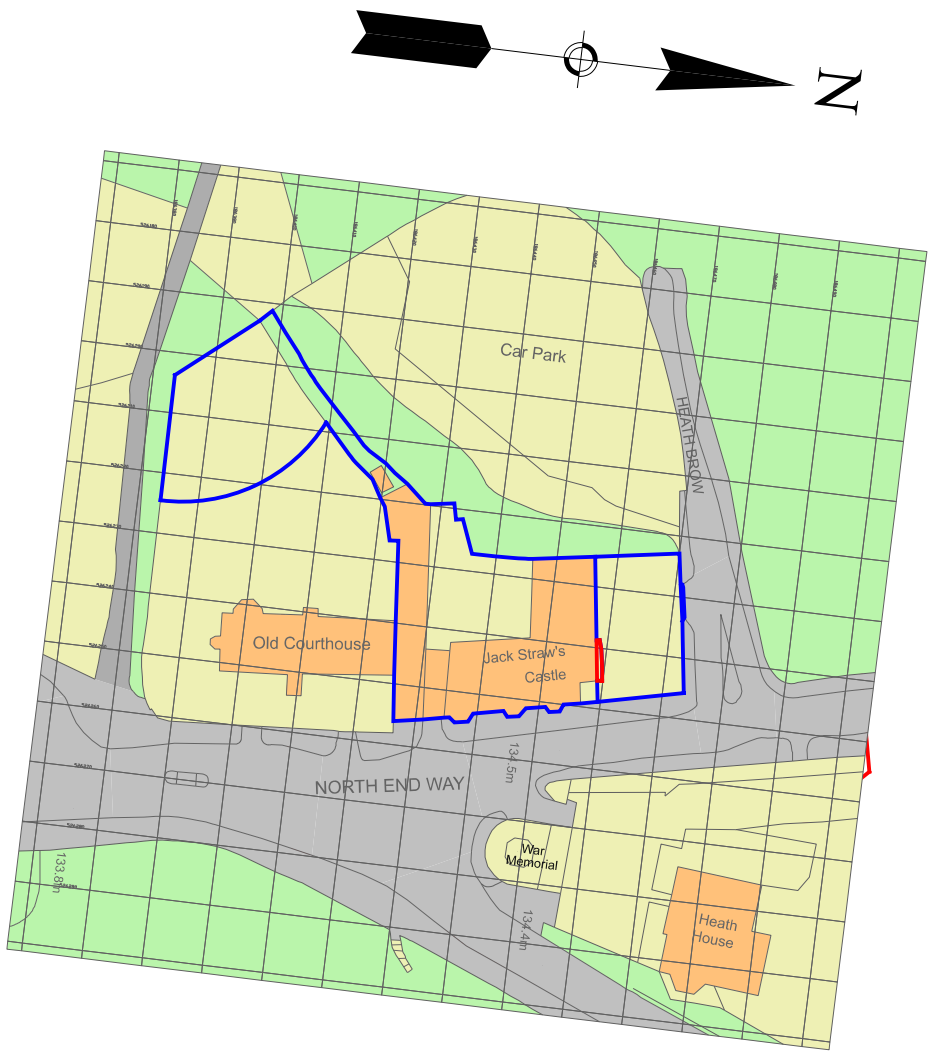

LOCATION PLAN
SCALE 1:1250

 

REVISIONS:
REV A - PLOT OF LAND CHANGED - 05.04.2017
REV B - SITE PLAN SHOWN FOR DOUBLE DOOR SUBMISSION - 08-06-2022

QUINLAN TERRY ARCHITECTS LLP
OLD EXCHANGE,
HIGH STREET, DEDHAM,
ESSEX, CO7 6HA

23RD MARCH 2017

DRAWING No:-

1370 / 7 'B'

SCALE:- 1:1250 @ A3

LOCATION PLAN