
- A Detail between the straight saw-tooth rooflights (rows 1-4, 6-12, 14-20, 22-25). Drawing No. 50206133-ATK-SCL-PR-DE-A-5000.
- B Detail between the straight saw-tooth rooflights and areas of plant (rows 5, 13, 21) Drawing No. 50206133-ATK-SCL-PR-DE-A-5001.
- C Gutter detail to underside of steel beams, Drawing No. 50206133-ATK-SCL-PR-DE-A-5002 / Ref 'C'.
- D Gutter detail to underside of steel beams, (3 x central plant areas) Drawing No. 50206133-ATK-SCL-PR-DE-A-5002 / Ref 'D'.
- E Parapet wall detail to the perimeter of the building. Drawing No. 50206133-ATK-SCL-PR-DE-A-5003.

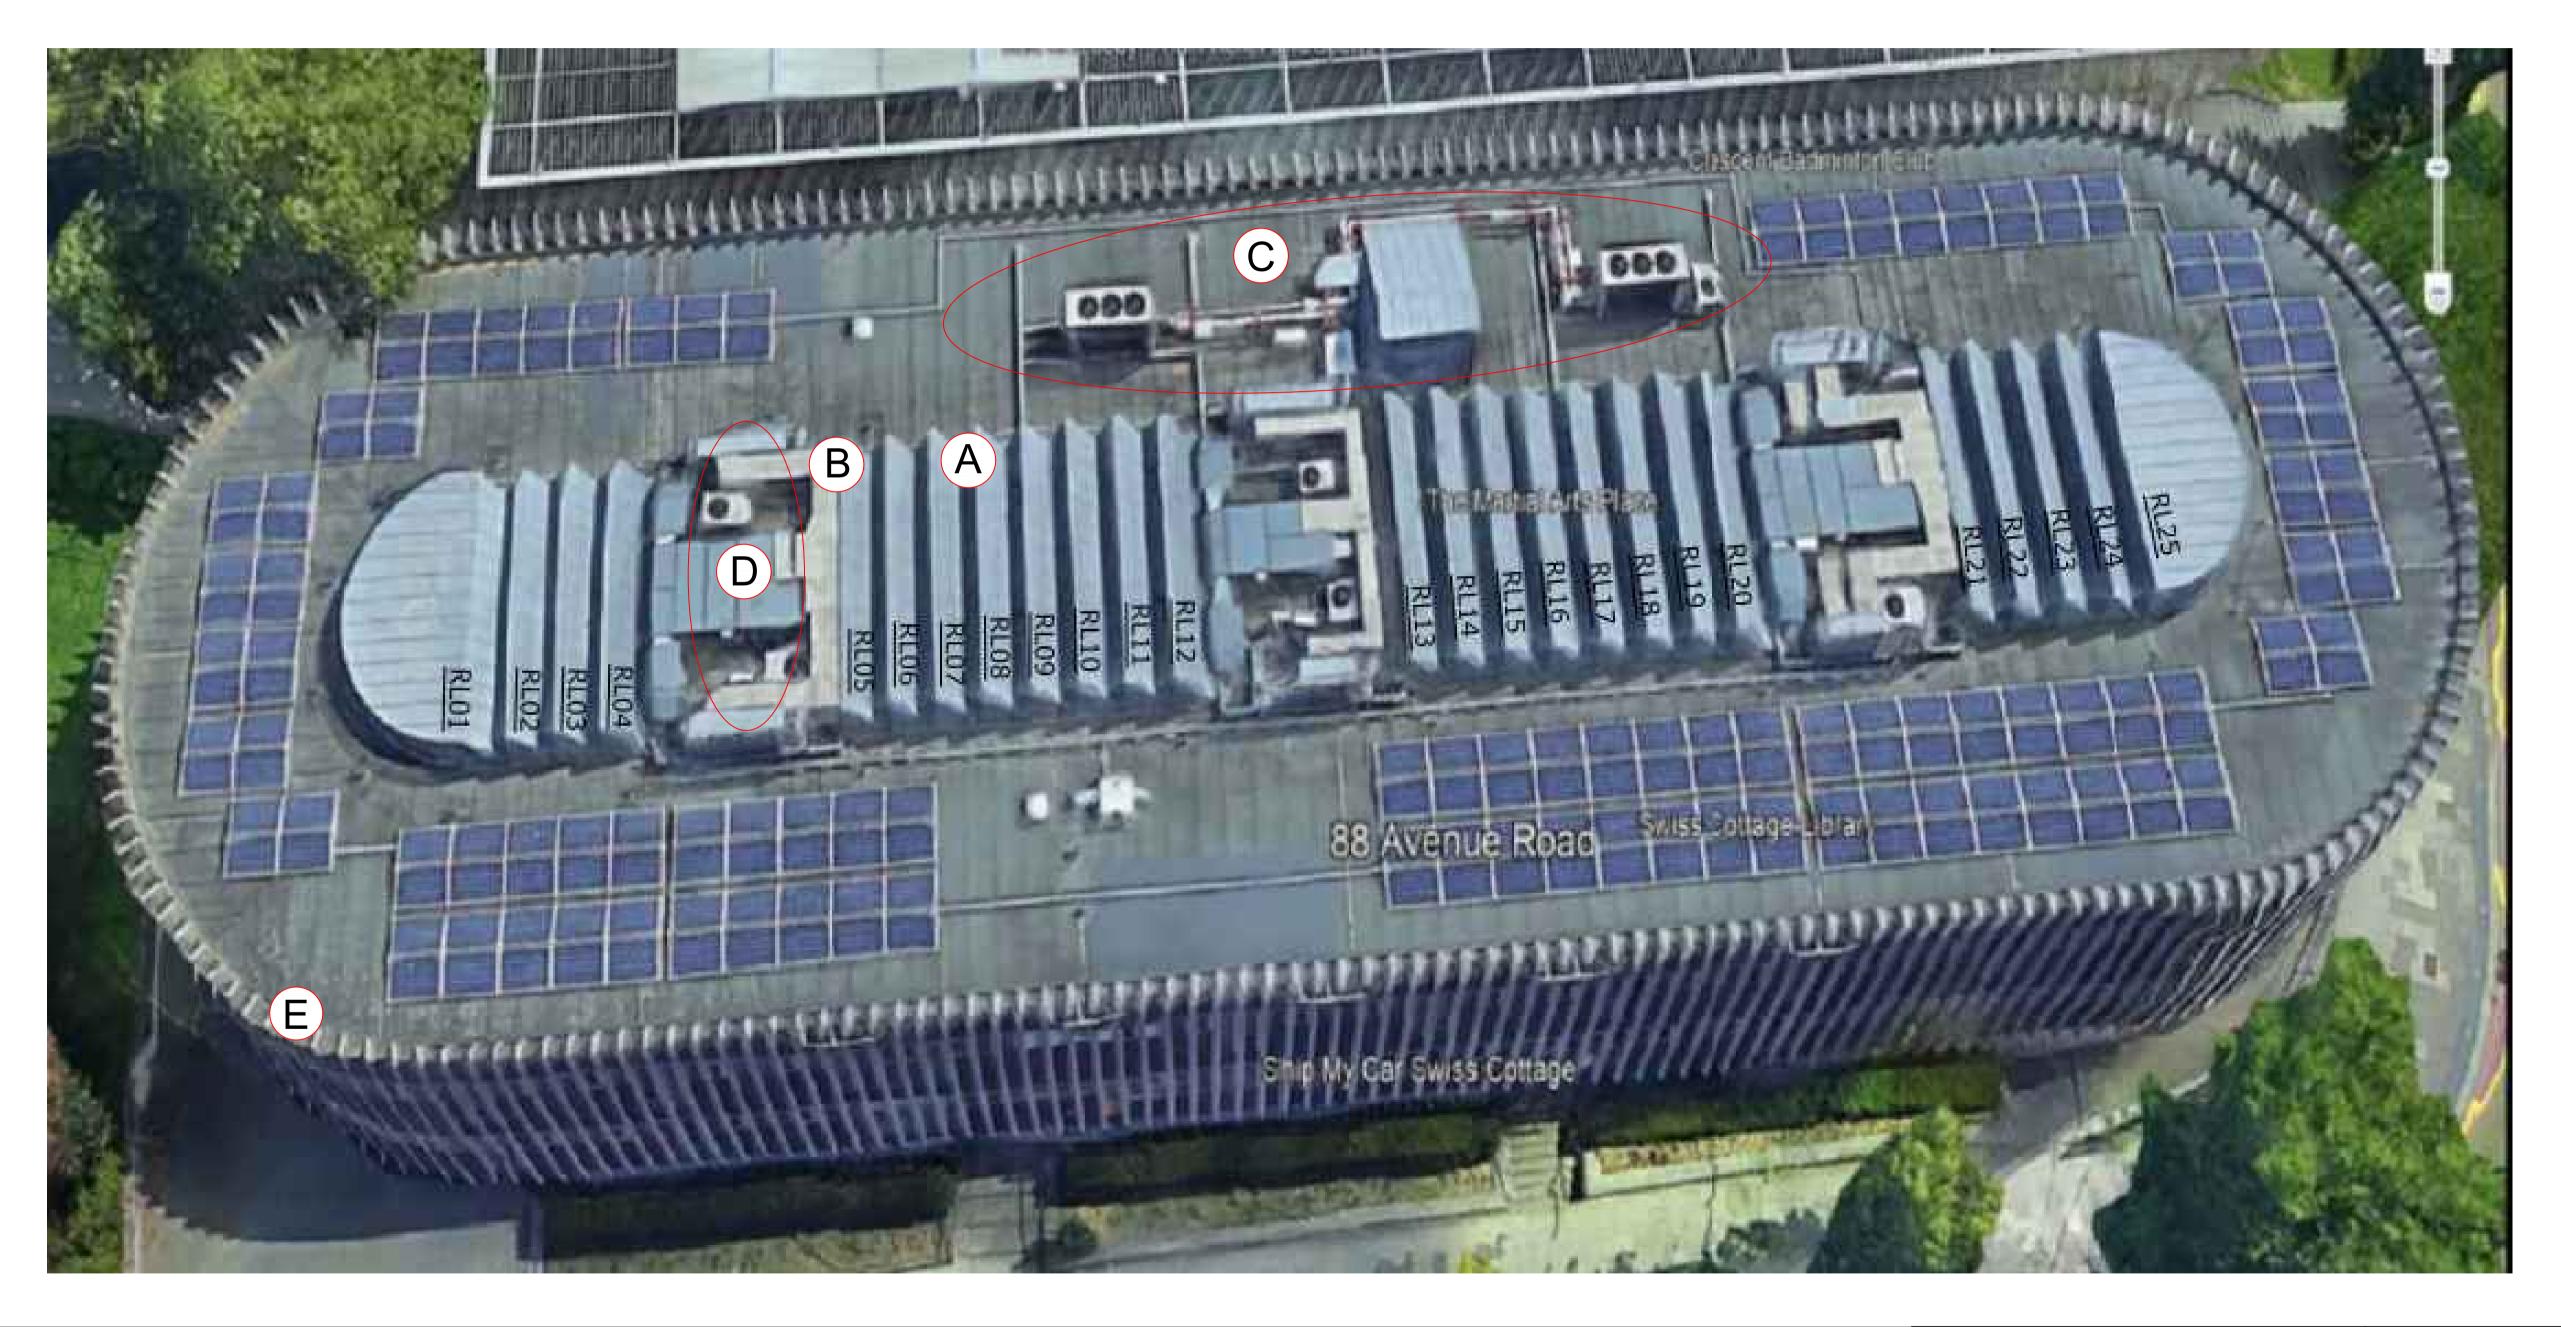

	SAFETY, HEALTH AND ENVIRONMENTAL INFORMATION							PLANNING ISSUE		Suitability S0	Project Title SWISS COTTAGE LIBRARY				
-	n addition to the hazards/risks normally associated with the types of work detailed on this drawing, note the following:							ATKINS	London, Nova North 11 Bressenden Place		SALIX CARBON NET ZERO WORKS				
-	MAINTENANCE/CLEANING	-						Copyright © Atkins Limited (2013)	Westminster, London England SW1E 5BY Tel: +44 (0)20 7121 2000 Fax: +44 (0) www.atkinsglobal.com		ROOFING WORKS SITE PLAN				
-	COMMISSIONING/DEMOLITION	-					(LONDON BOROU	IGH OF CAMDEN		Scale 1:5 Original Size A1	Designed JH Date 17-05-22	Drawn SB Date 24-05-22	Checked JH Date 25-05-22	Authorised JH Date 26-05-22
-	It is assumed that all works will be carried out by a competent contractor working, where appropriate, to an approved method statement	Rev.	Date	Description	Ву	Chk'd App	p'd			Drawing Number 50206133-ATK-SCL-PR-DE-A-5004				Revision P 1	