

REVISIONS:
- 31.05.22 issued for planning

LADIES' POND

NOTES:

L.G lifeguard's building

S.H new steward's hut
(permanent)

NOTE:

Do not scale from the drawing. Any discrepancies to be reported to the Architect.
All dimensions will be taken on site prior to ordering and construction. Copyright remains with the Architect. This drawing is to be read in conjunction with the specification and all other relevant drawings.

PROJECT:
Hampstead Heath - Bathing Ponds




DRAWING TITLE:
Ladies' Pond - Proposed Site Plan

STATUS:
FOR PLANNING

SCALE:	DRAWING NUMBER:	REVISION:
1:200 at A3	008_120	-

ZOË POLYA-VITRY
Architect RIBA

tel +44 (0) 7855587682
zoe@zoepolya-vitry.com

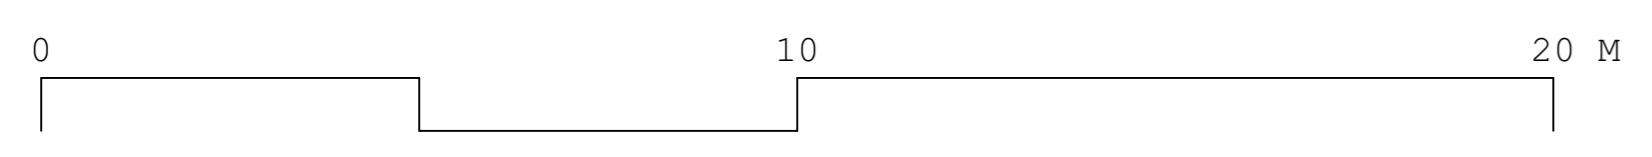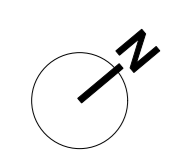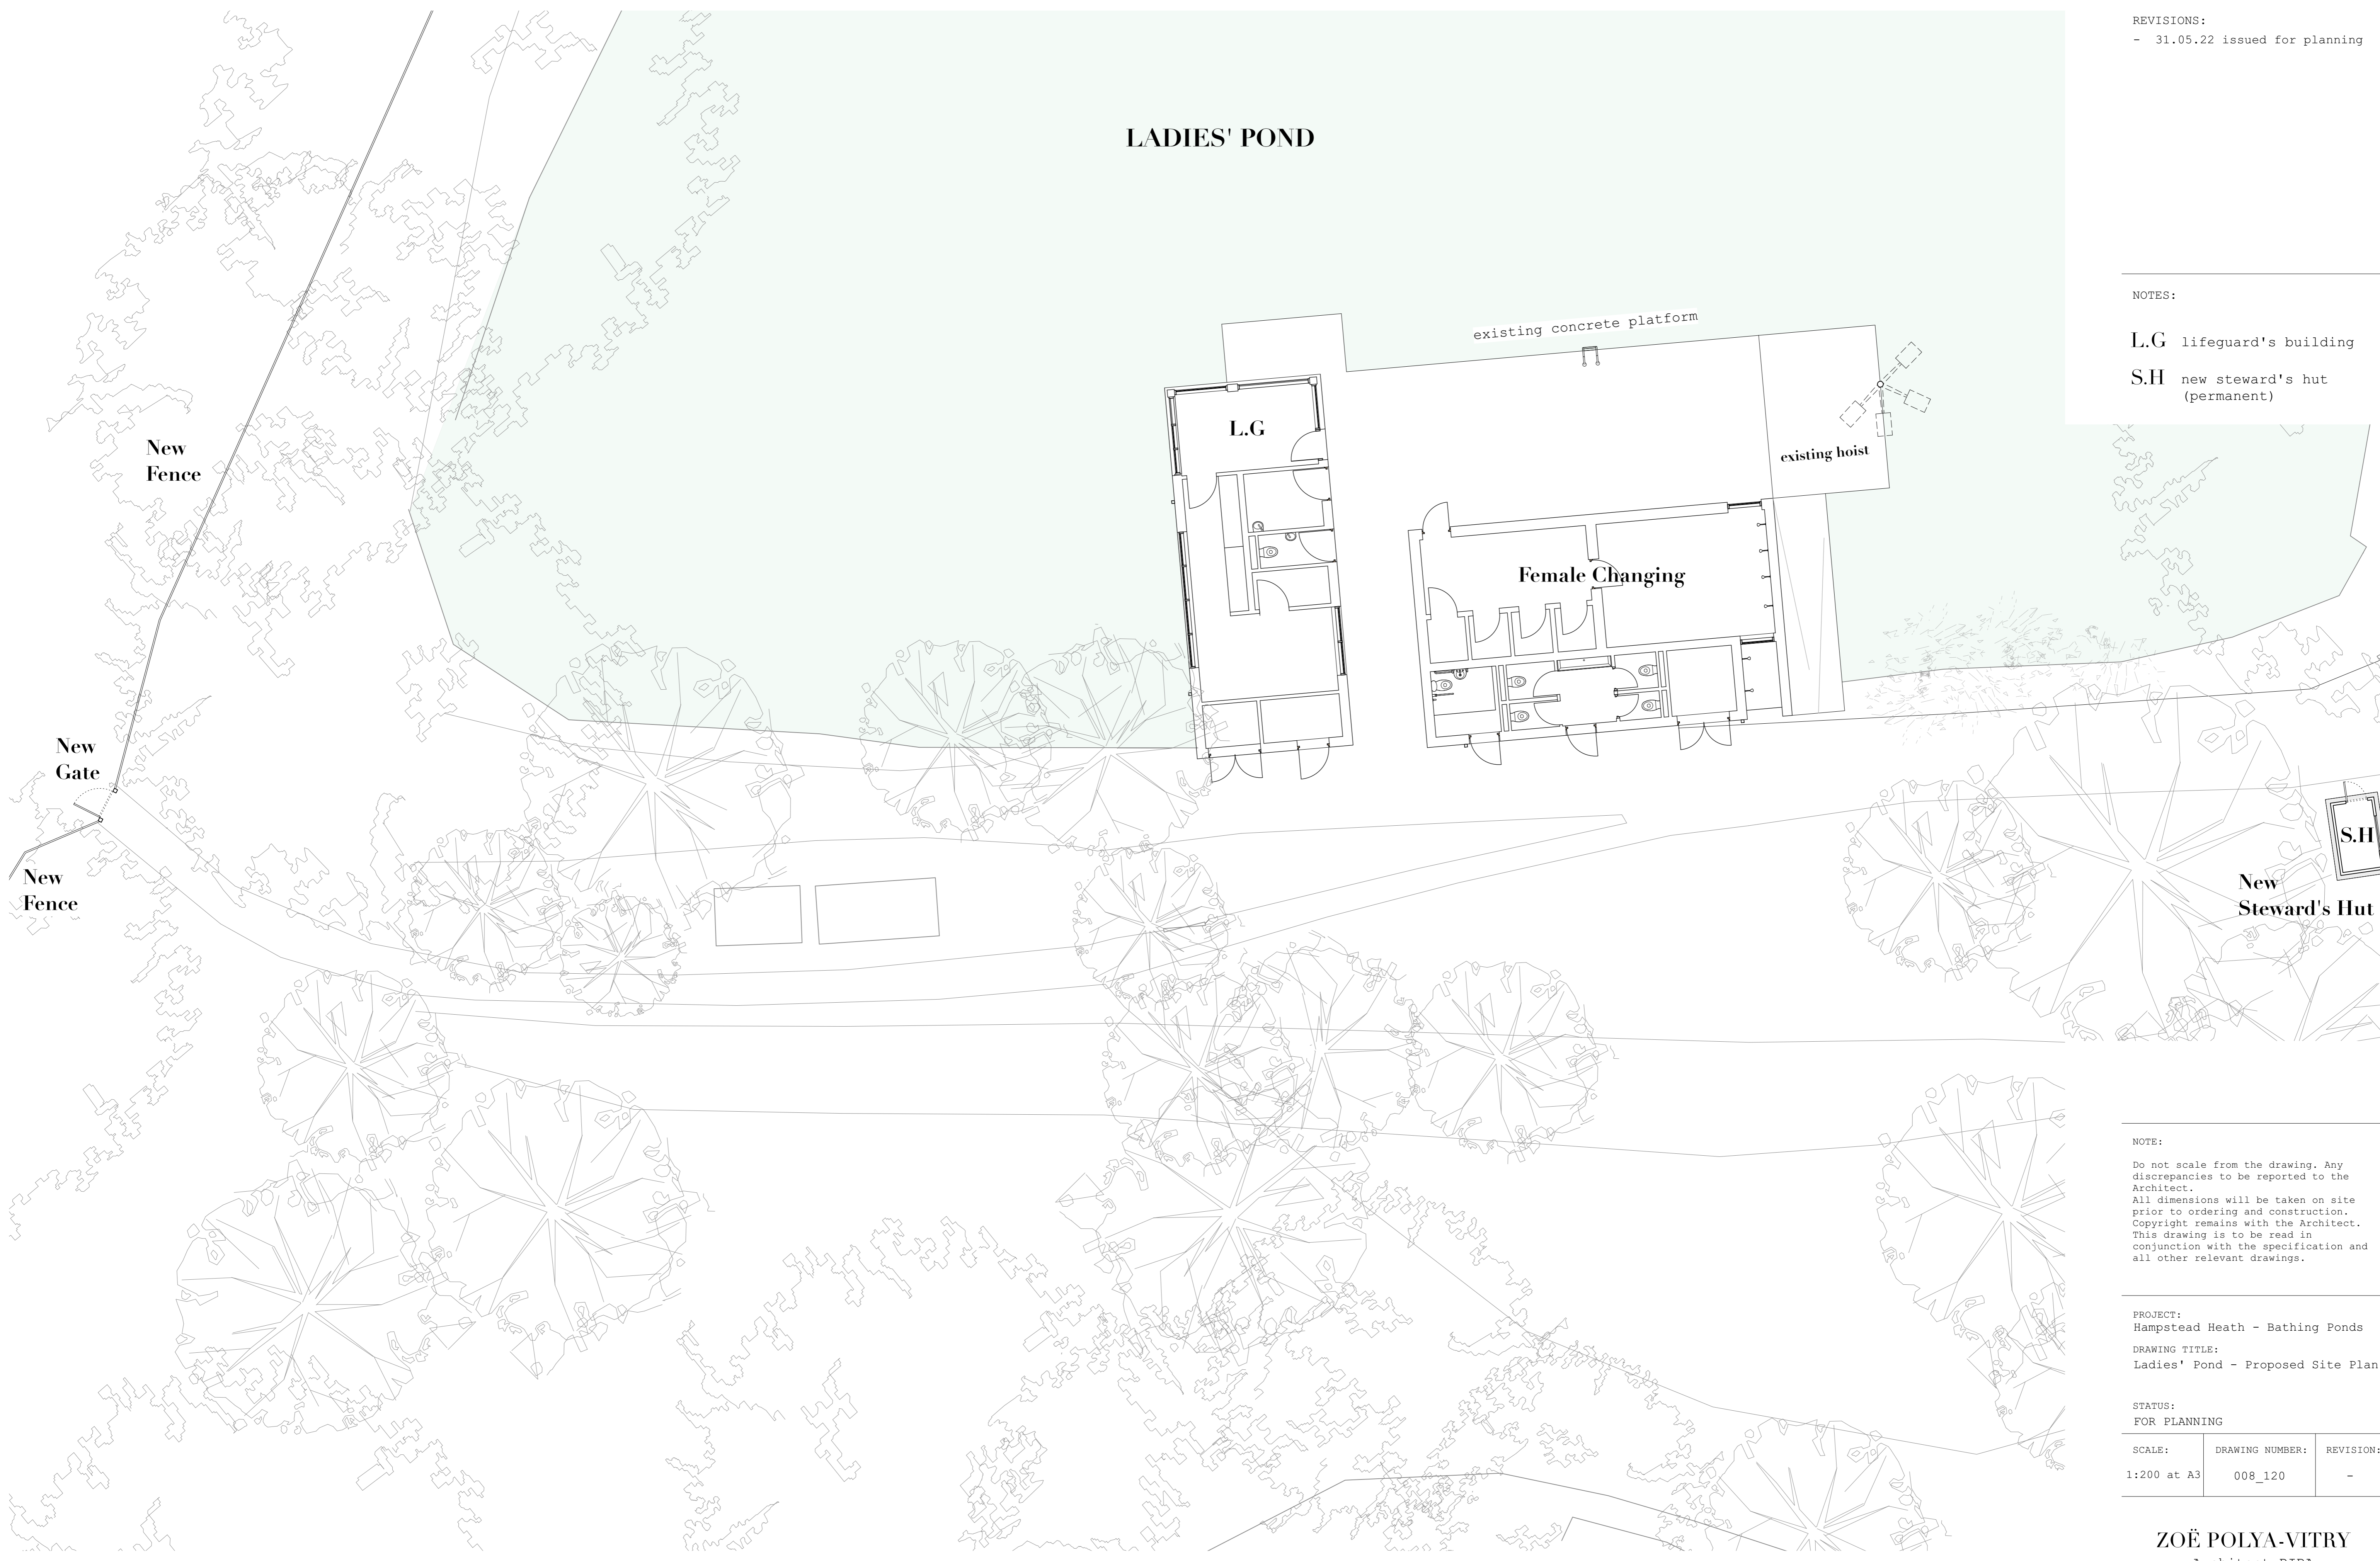




new black metal fencing
(2000mm tall)

new black metal gate
(1000 W x 2000 H)

new black metal fencing
(2000mm tall)

NOTES:

PROPOSED SECURITY GATE - WEST
 Elevation

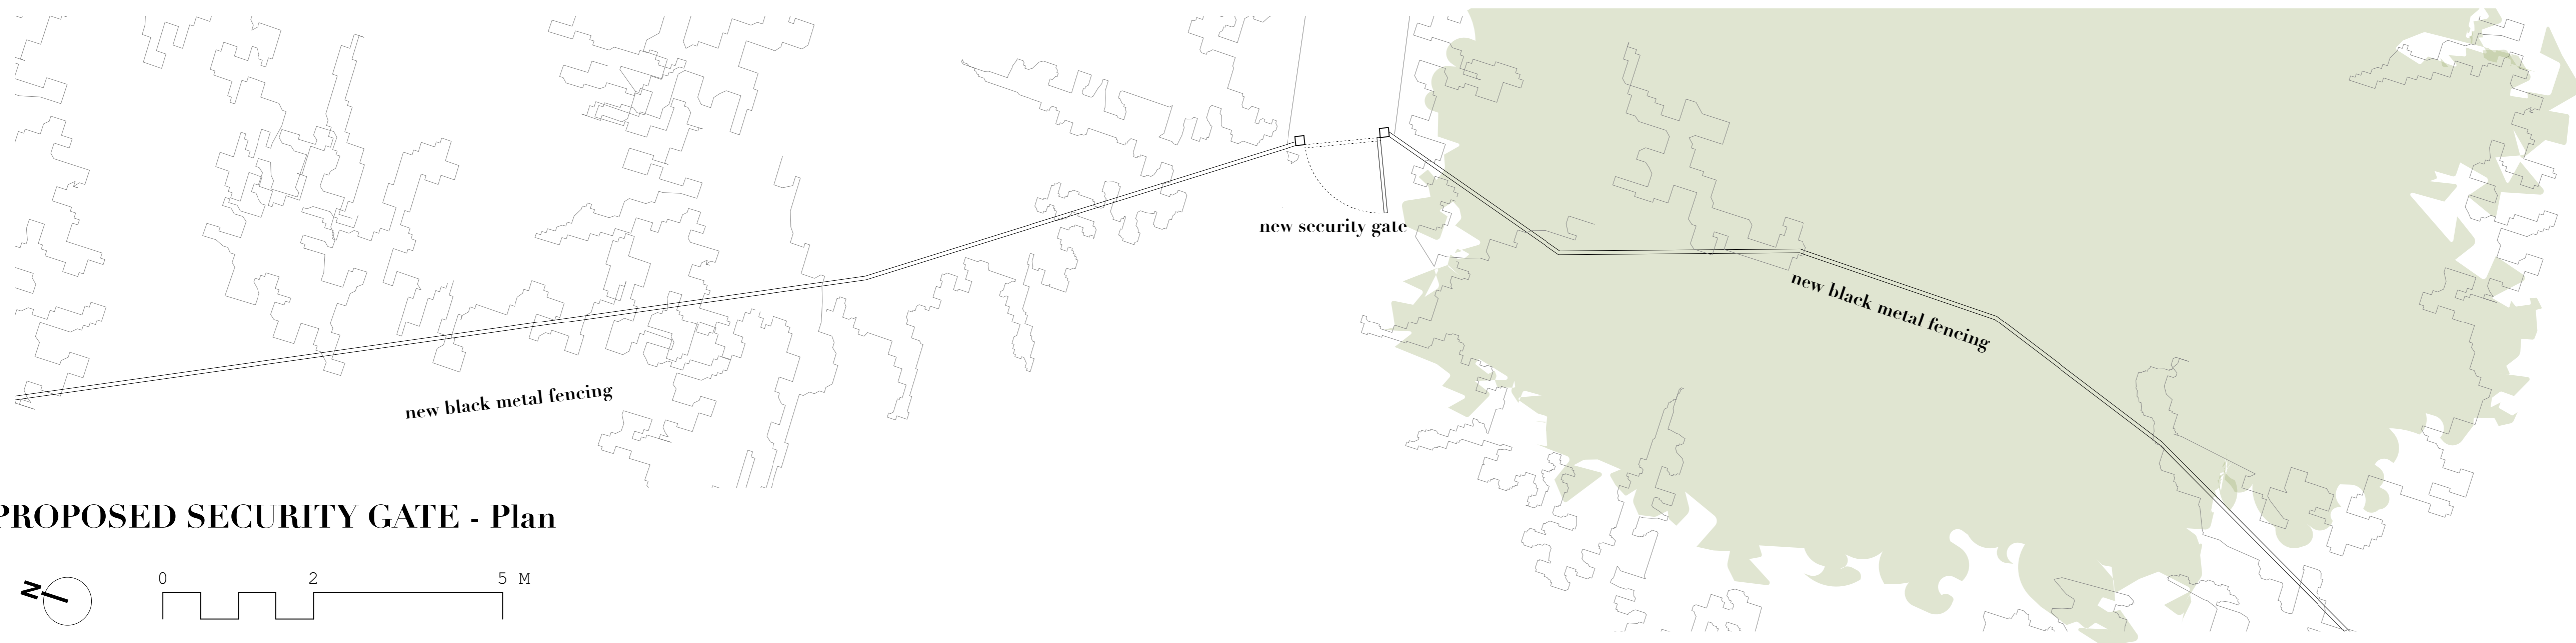

PROPOSED SECURITY GATE - Plan

NOTE:

Do not scale from the drawing. Any discrepancies to be reported to the Architect. All dimensions will be taken on site prior to ordering and construction. Copyright remains with the Architect. This drawing is to be read in conjunction with the specification and all other relevant drawings.

PROJECT:
 Hampstead Heath - Bathing Ponds
 DRAWING TITLE:
 Ladies' Pond
 Proposed Security Gate Elevation


STATUS:
 FOR PLANNING

SCALE:	DRAWING NUMBER:	REVISION:
1:100 at A3	008_122	-


ZOË POLYA-VITRY
 Architect RIBA

tel +44 (0) 7855587682
 zoe@zoepolya-vitry.com


REVISIONS:
 - 31.05.22 issued for planning

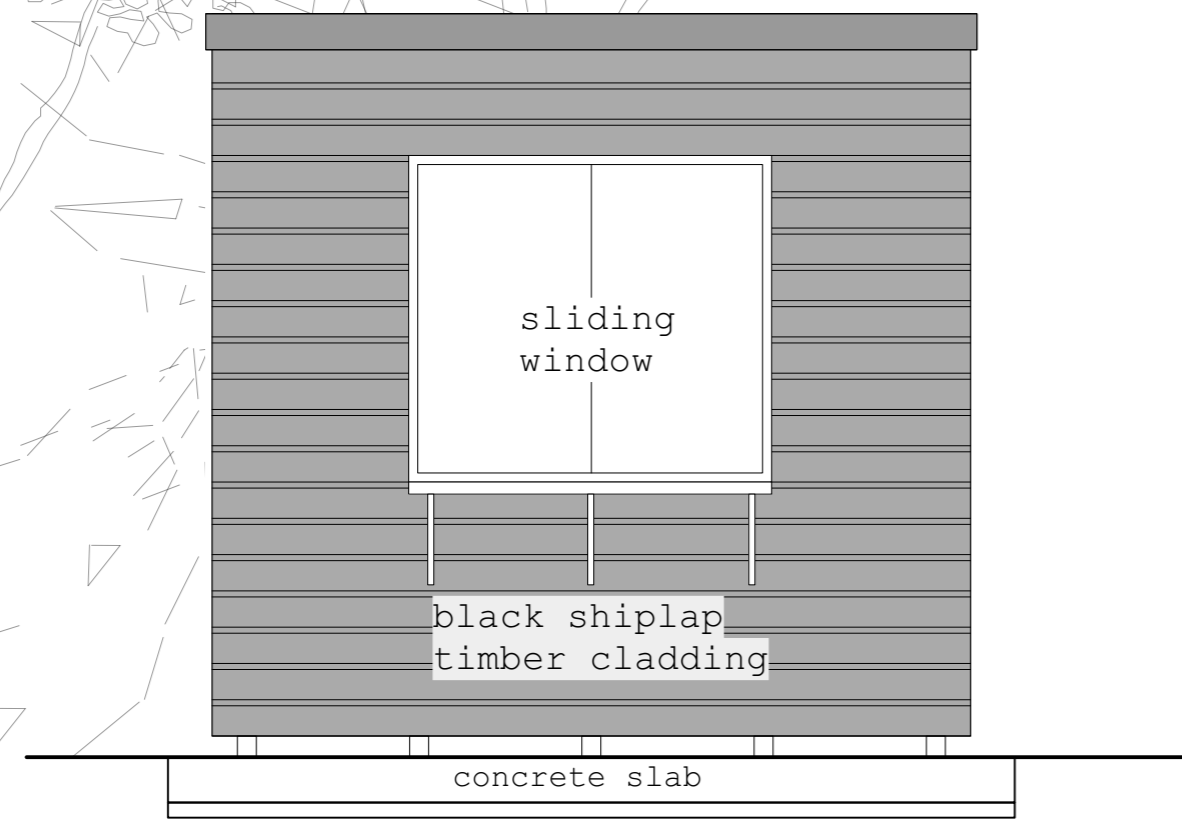


A

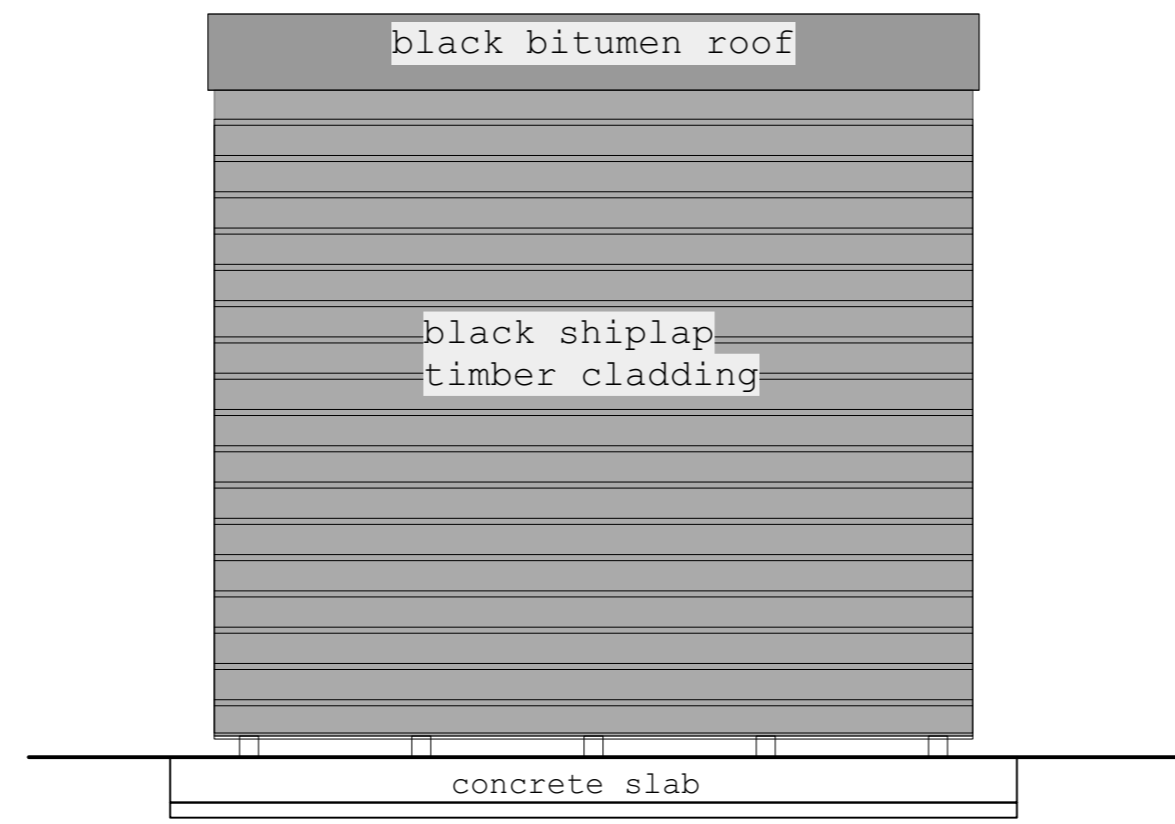

B

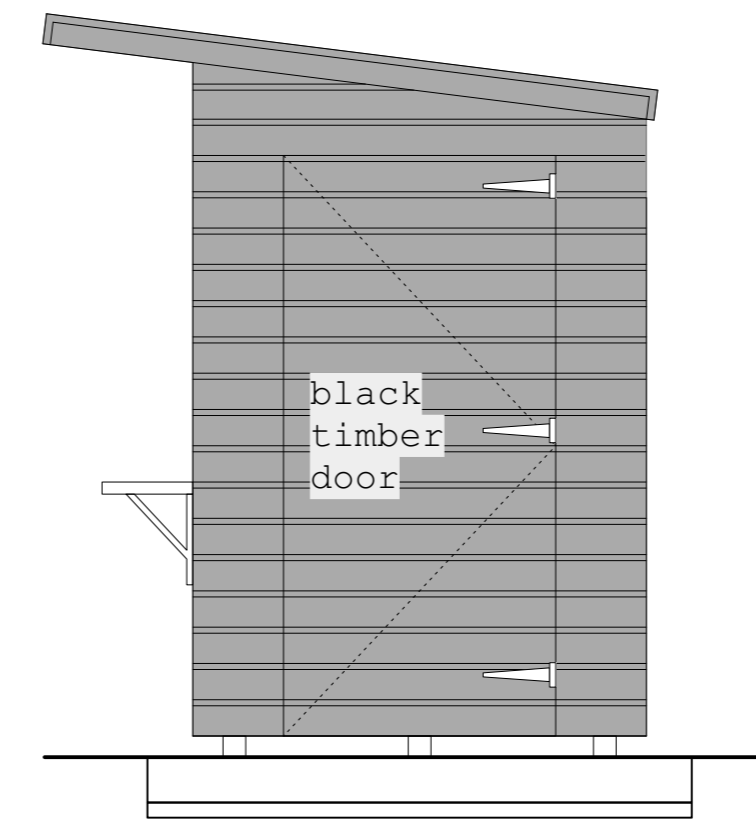


C

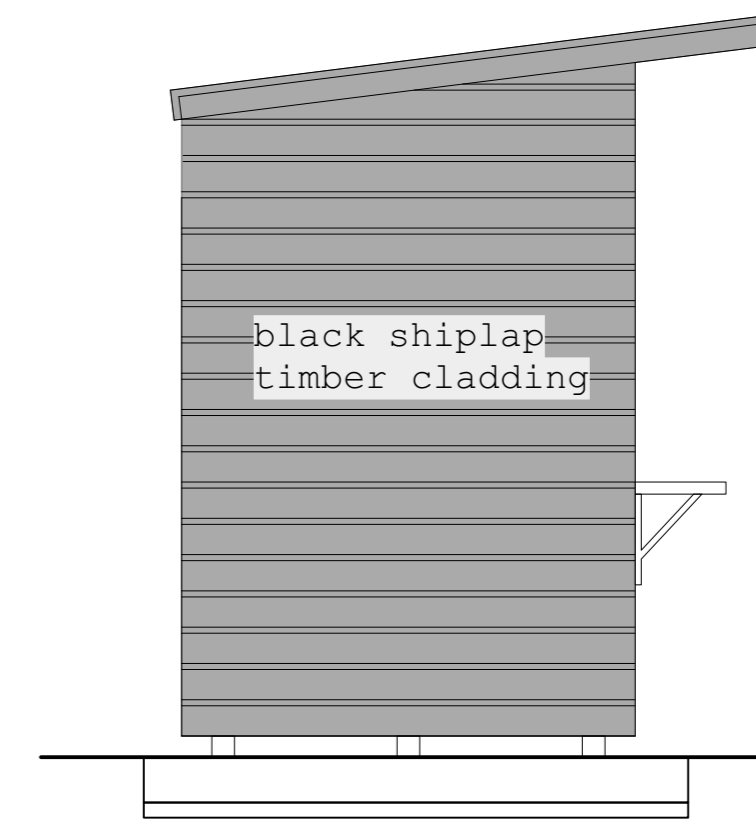

D

PROPOSED SHED for STEWARD - Elevations

NOTES:

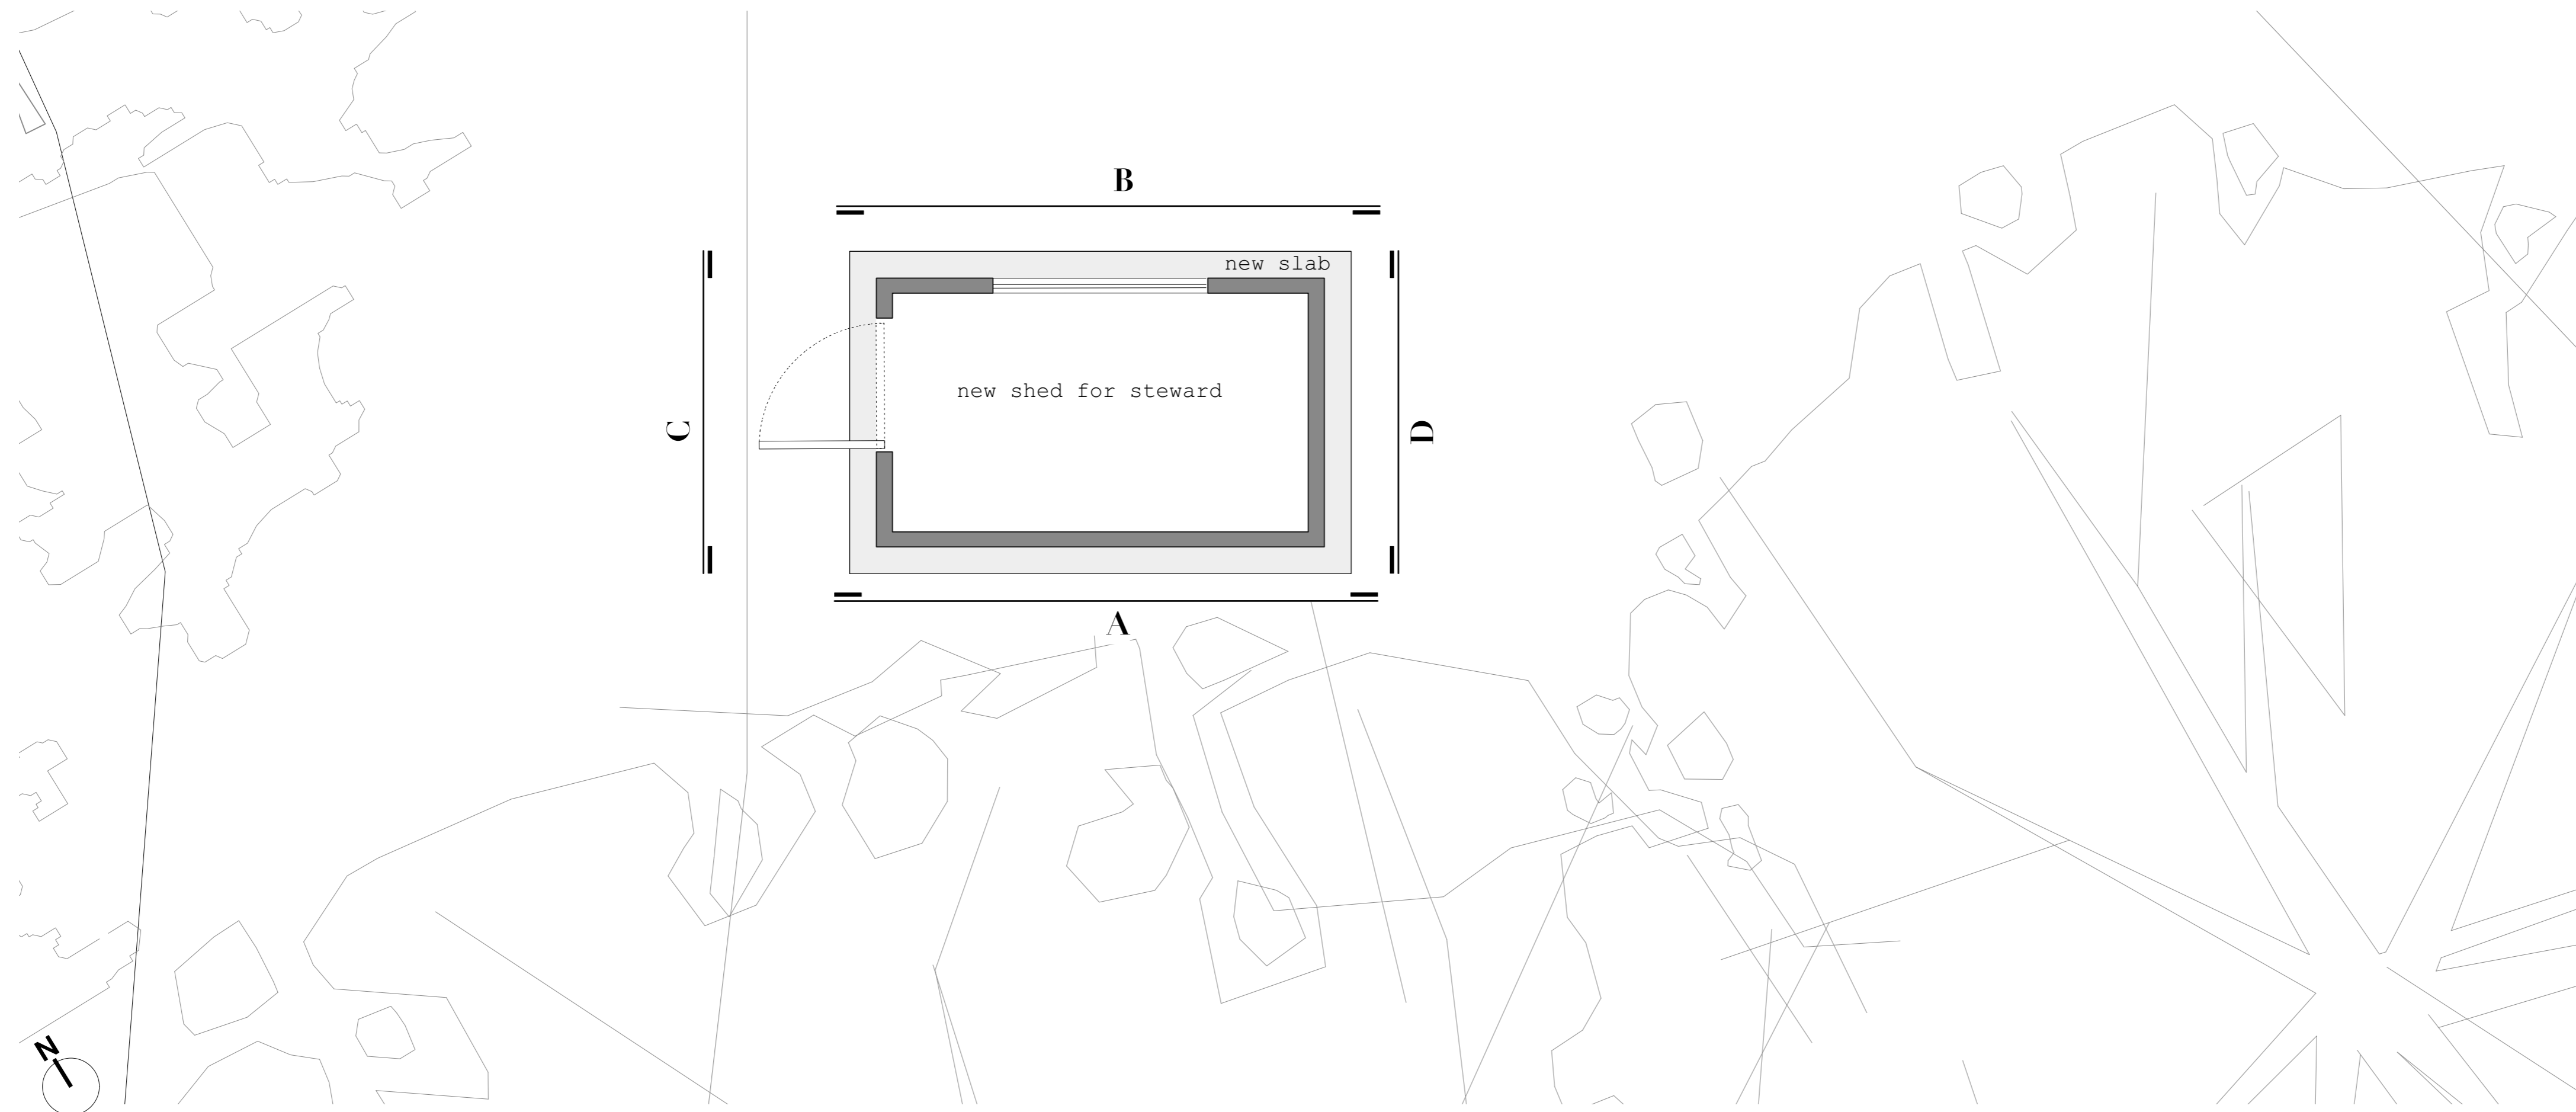

PROPOSED SHED for STEWARD - Plan

NOTE:
 Do not scale from the drawing. Any discrepancies to be reported to the Architect.
 All dimensions will be taken on site prior to ordering and construction. Copyright remains with the Architect. This drawing is to be read in conjunction with the specification and all other relevant drawings.

PROJECT:
 Hampstead Heath - Bathing Ponds
 DRAWING TITLE:
 Ladies' Pond
 Proposed Shed for Steward

STATUS:
 FOR PLANNING

SCALE:	DRAWING NUMBER:	REVISION:
1:100 at A3	008_221	-

ZOË POLYA-VITRY
 Architect RIBA

tel +44 (0) 7855587682
 zoe@zoepolya-vitry.com

