

REVISIONS:
- 31.05.22 issued for planning

NOTES:

L.G existing lifeguard's hut
S.H existing steward's hut

000 elevation lines

NOTE:

Do not scale from the drawing. Any discrepancies to be reported to the Architect.
All dimensions will be taken on site prior to ordering and construction. Copyright remains with the Architect. This drawing is to be read in conjunction with the specification and all other relevant drawings.

PROJECT:
Hampstead Heath - Bathing Ponds


DRAWING TITLE:
Mens's Pond
Existing Site Plan

STATUS:
FOR PLANNING



SCALE:	DRAWING NUMBER:	REVISION:
1:200 at A3	008_001	-

ZOË POLYA-VITRY
Architect RIBA

tel +44 (0) 7855587682
zoe@zoepolya-vitry.com

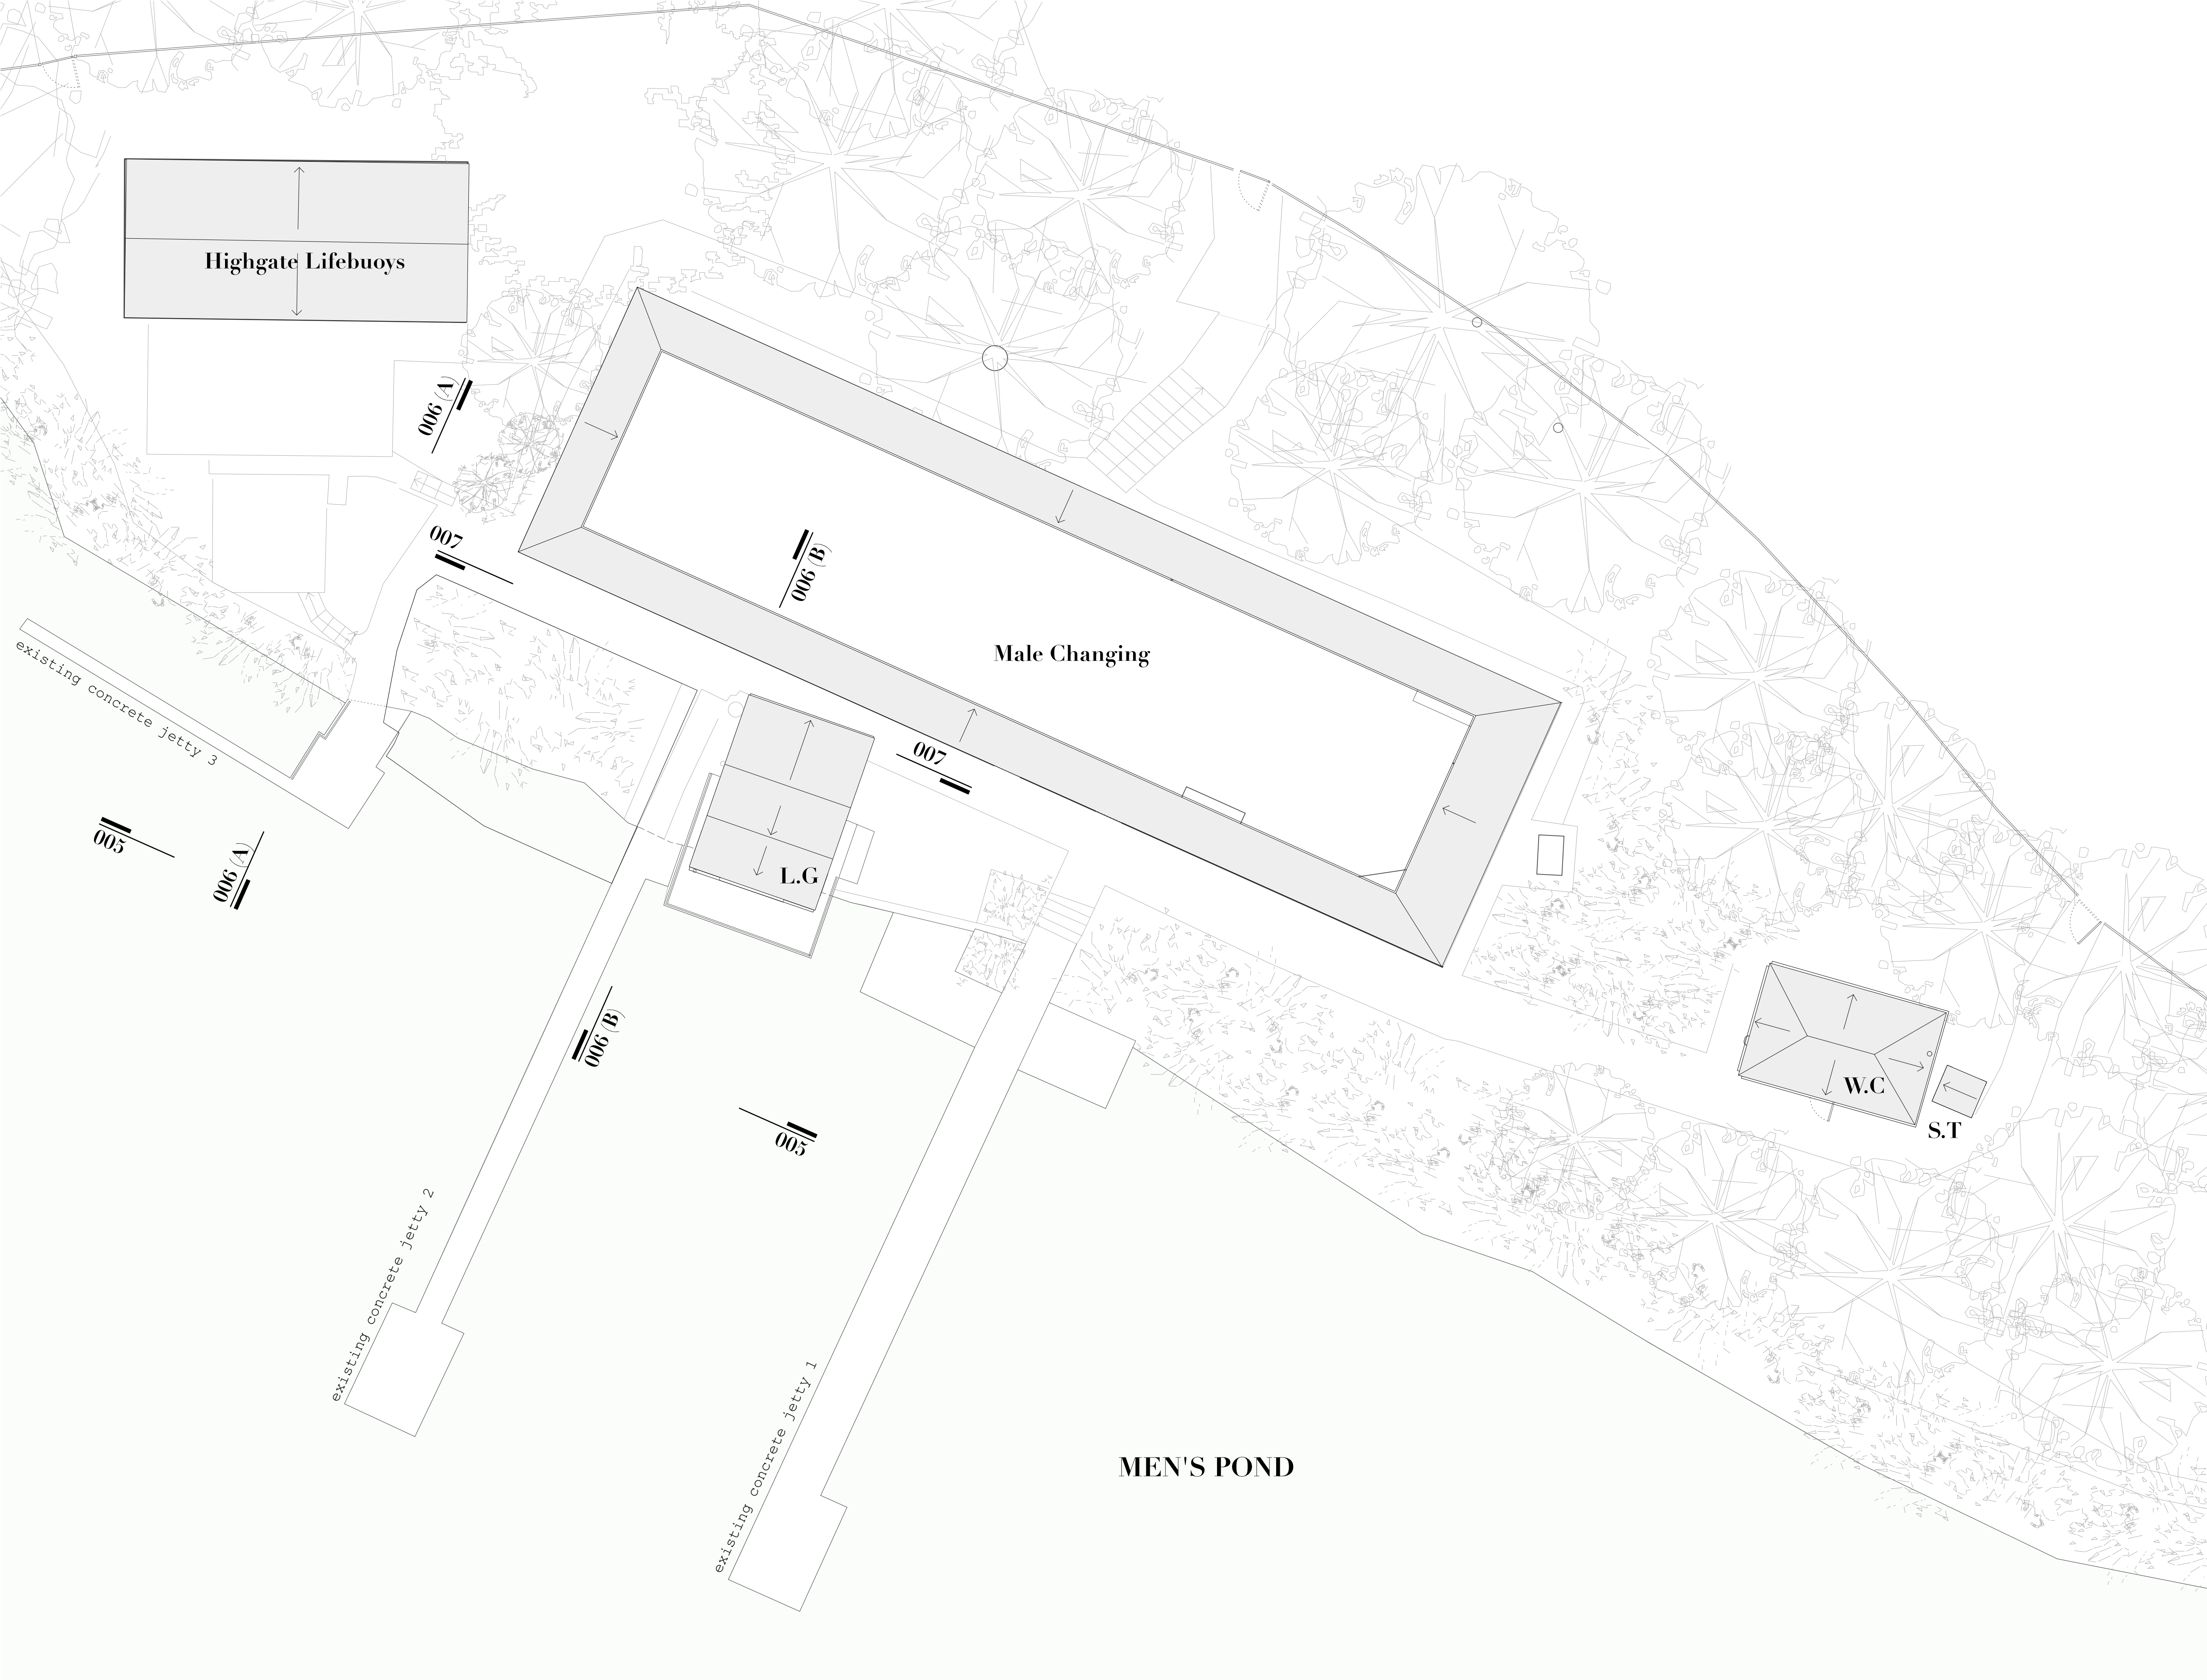

REVISIONS:
- 31.05.22 issued for planning

  - NOTES:
- L.G existing lifeguard's hut
 - S.H existing steward's hut
 -  elevation lines
 -  existing building fabric

NOTE:

Do not scale from the drawing. Any discrepancies to be reported to the Architect.
All dimensions will be taken on site prior to ordering and construction. Copyright remains with the Architect. This drawing is to be read in conjunction with the specification and all other relevant drawings.

PROJECT:
Hampstead Heath - Bathing Ponds

DRAWING TITLE:
Mens's Pond
Existing Site Roof Plan

STATUS:
FOR PLANNING

SCALE:	DRAWING NUMBER:	REVISION:
1:200 at A3	008_002	-

ZOË POLYA-VITRY
Architect RIBA

tel +44 (0) 7855587682
zoe@zoepolya-vitry.com



REVISIONS:
- 31.05.22 issued for planning

NOTES:

existing building fabric

elevation lines

NOTE:

Do not scale from the drawing. Any discrepancies to be reported to the Architect.
All dimensions will be taken on site prior to ordering and construction. Copyright remains with the Architect. This drawing is to be read in conjunction with the specification and all other relevant drawings.

PROJECT:
Hampstead Heath - Bathing Ponds

DRAWING TITLE:
Mens's Pond
Existing Ground Floor Plan

STATUS:
FOR PLANNING

SCALE:	DRAWING NUMBER:	REVISION:
1:50 at A3	008_003	-

ZOË POLYA-VITRY
Architect RIBA

tel +44 (0) 7855587682
zoe@zoepolya-vitry.com



REVISIONS:
- 31.05.22 issued for planning

NOTES:

existing building fabric

elevation lines


NOTE:

Do not scale from the drawing. Any discrepancies to be reported to the Architect.
All dimensions will be taken on site prior to ordering and construction.
Copyright remains with the Architect.
This drawing is to be read in conjunction with the specification and all other relevant drawings.

PROJECT: Hampstead Heath - Bathing Ponds		
DRAWING TITLE: Mens's Pond Existing Roof Plan		
STATUS: FOR PLANNING		
SCALE: 1:50 at A3	DRAWING NUMBER: 008_004	REVISION: -

ZOË POLYA-VITRY
Architect RIBA

tel +44 (0) 7855587682
zoe@zoepolya-vitry.com

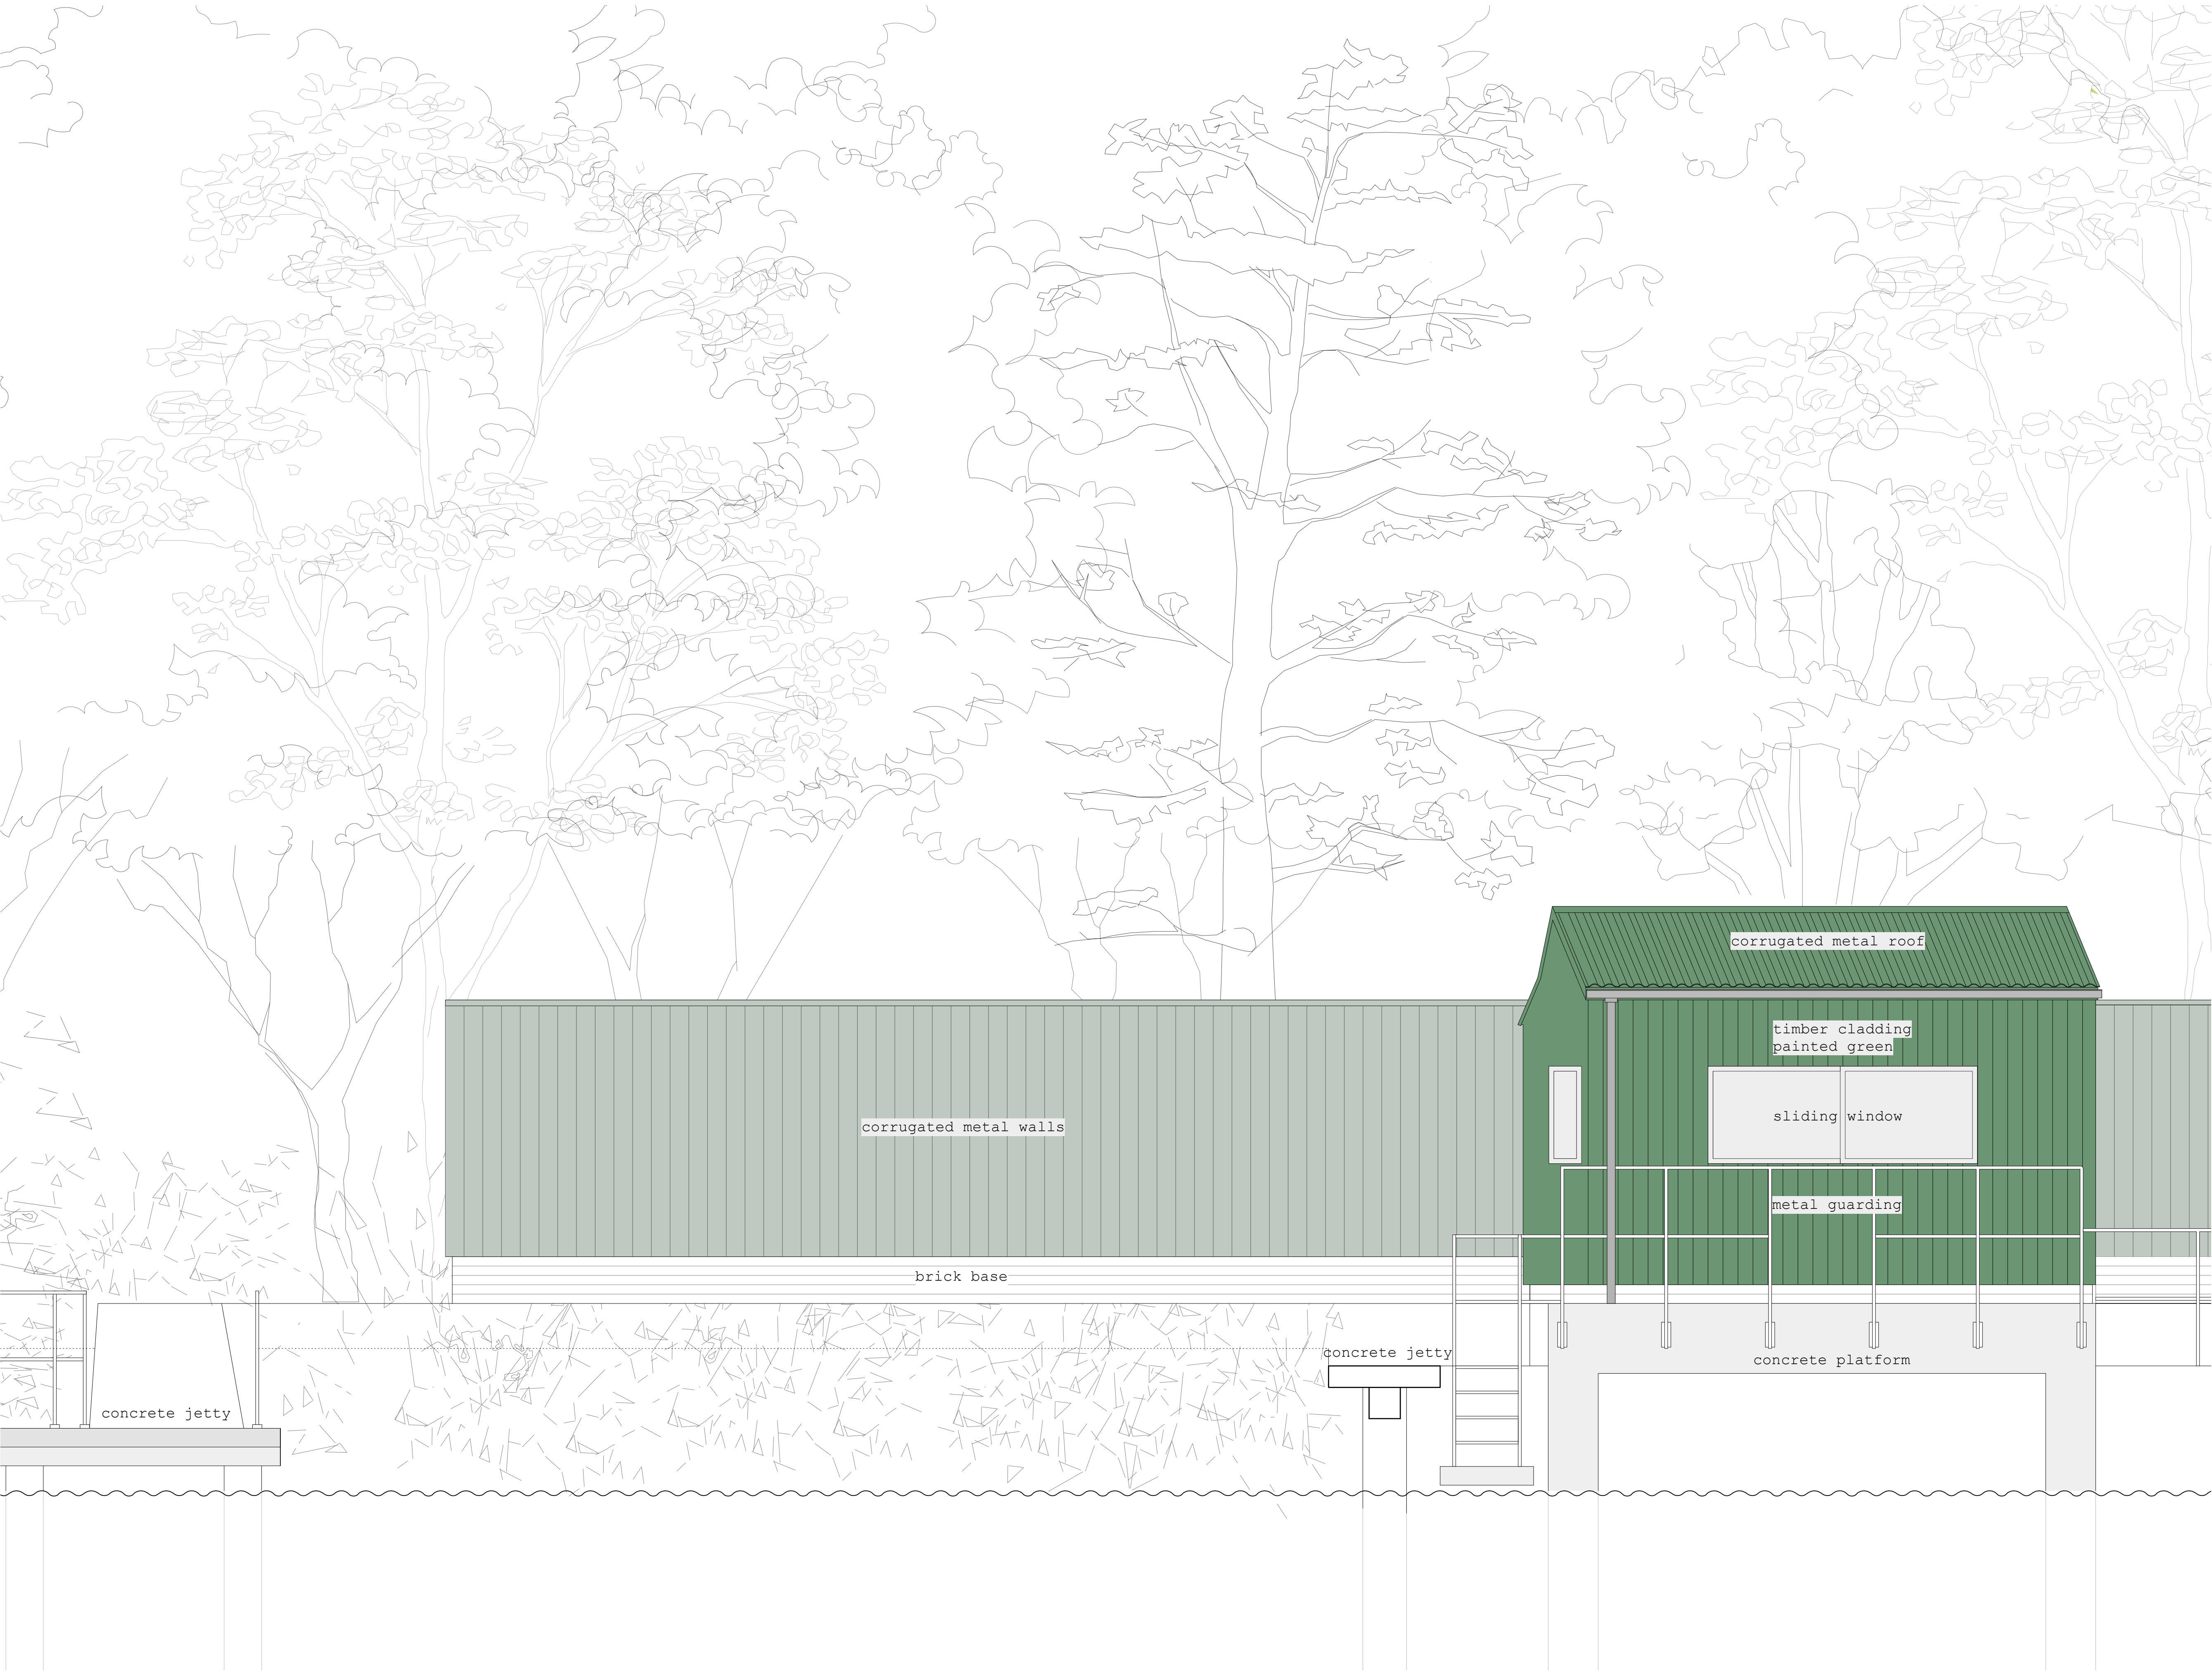

REVISIONS:
- 31.05.22 issued for planning

NOTES:

NOTE:

Do not scale from the drawing. Any discrepancies to be reported to the Architect.
All dimensions will be taken on site prior to ordering and construction. Copyright remains with the Architect. This drawing is to be read in conjunction with the specification and all other relevant drawings.


PROJECT:
Hampstead Heath - Bathing Ponds
DRAWING TITLE:
Mens's Pond
Existing South Elevation


STATUS:
FOR PLANNING

SCALE:	DRAWING NUMBER:	REVISION:
1:50 at A3	008_005	-


ZOË POLYA-VITRY
Architect RIBA

tel +44 (0) 7855587682
zoe@zoepolya-vitry.com

 


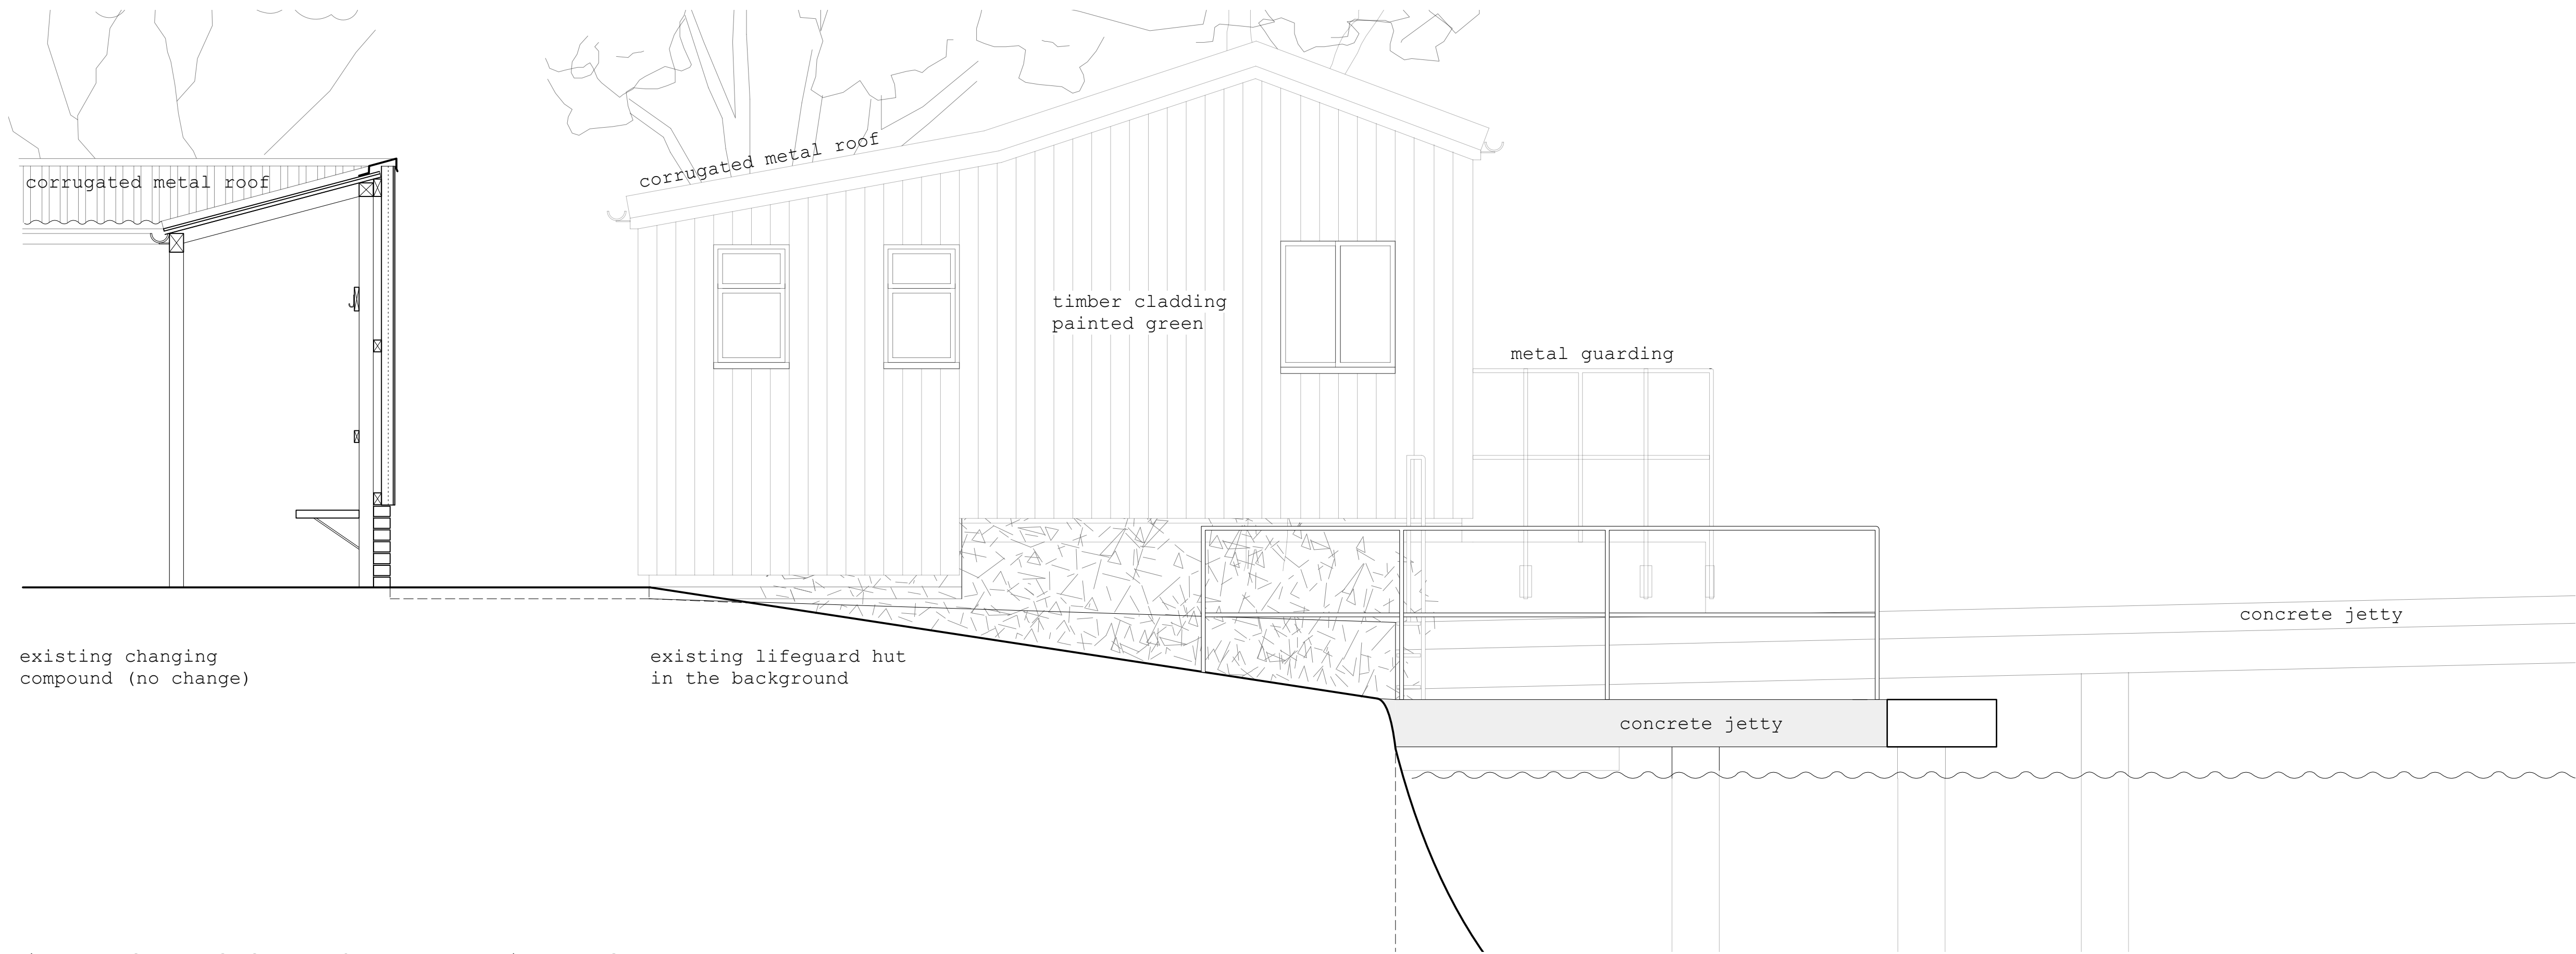

A) EXISTING SITE for NEW PAVILION - West Elevation

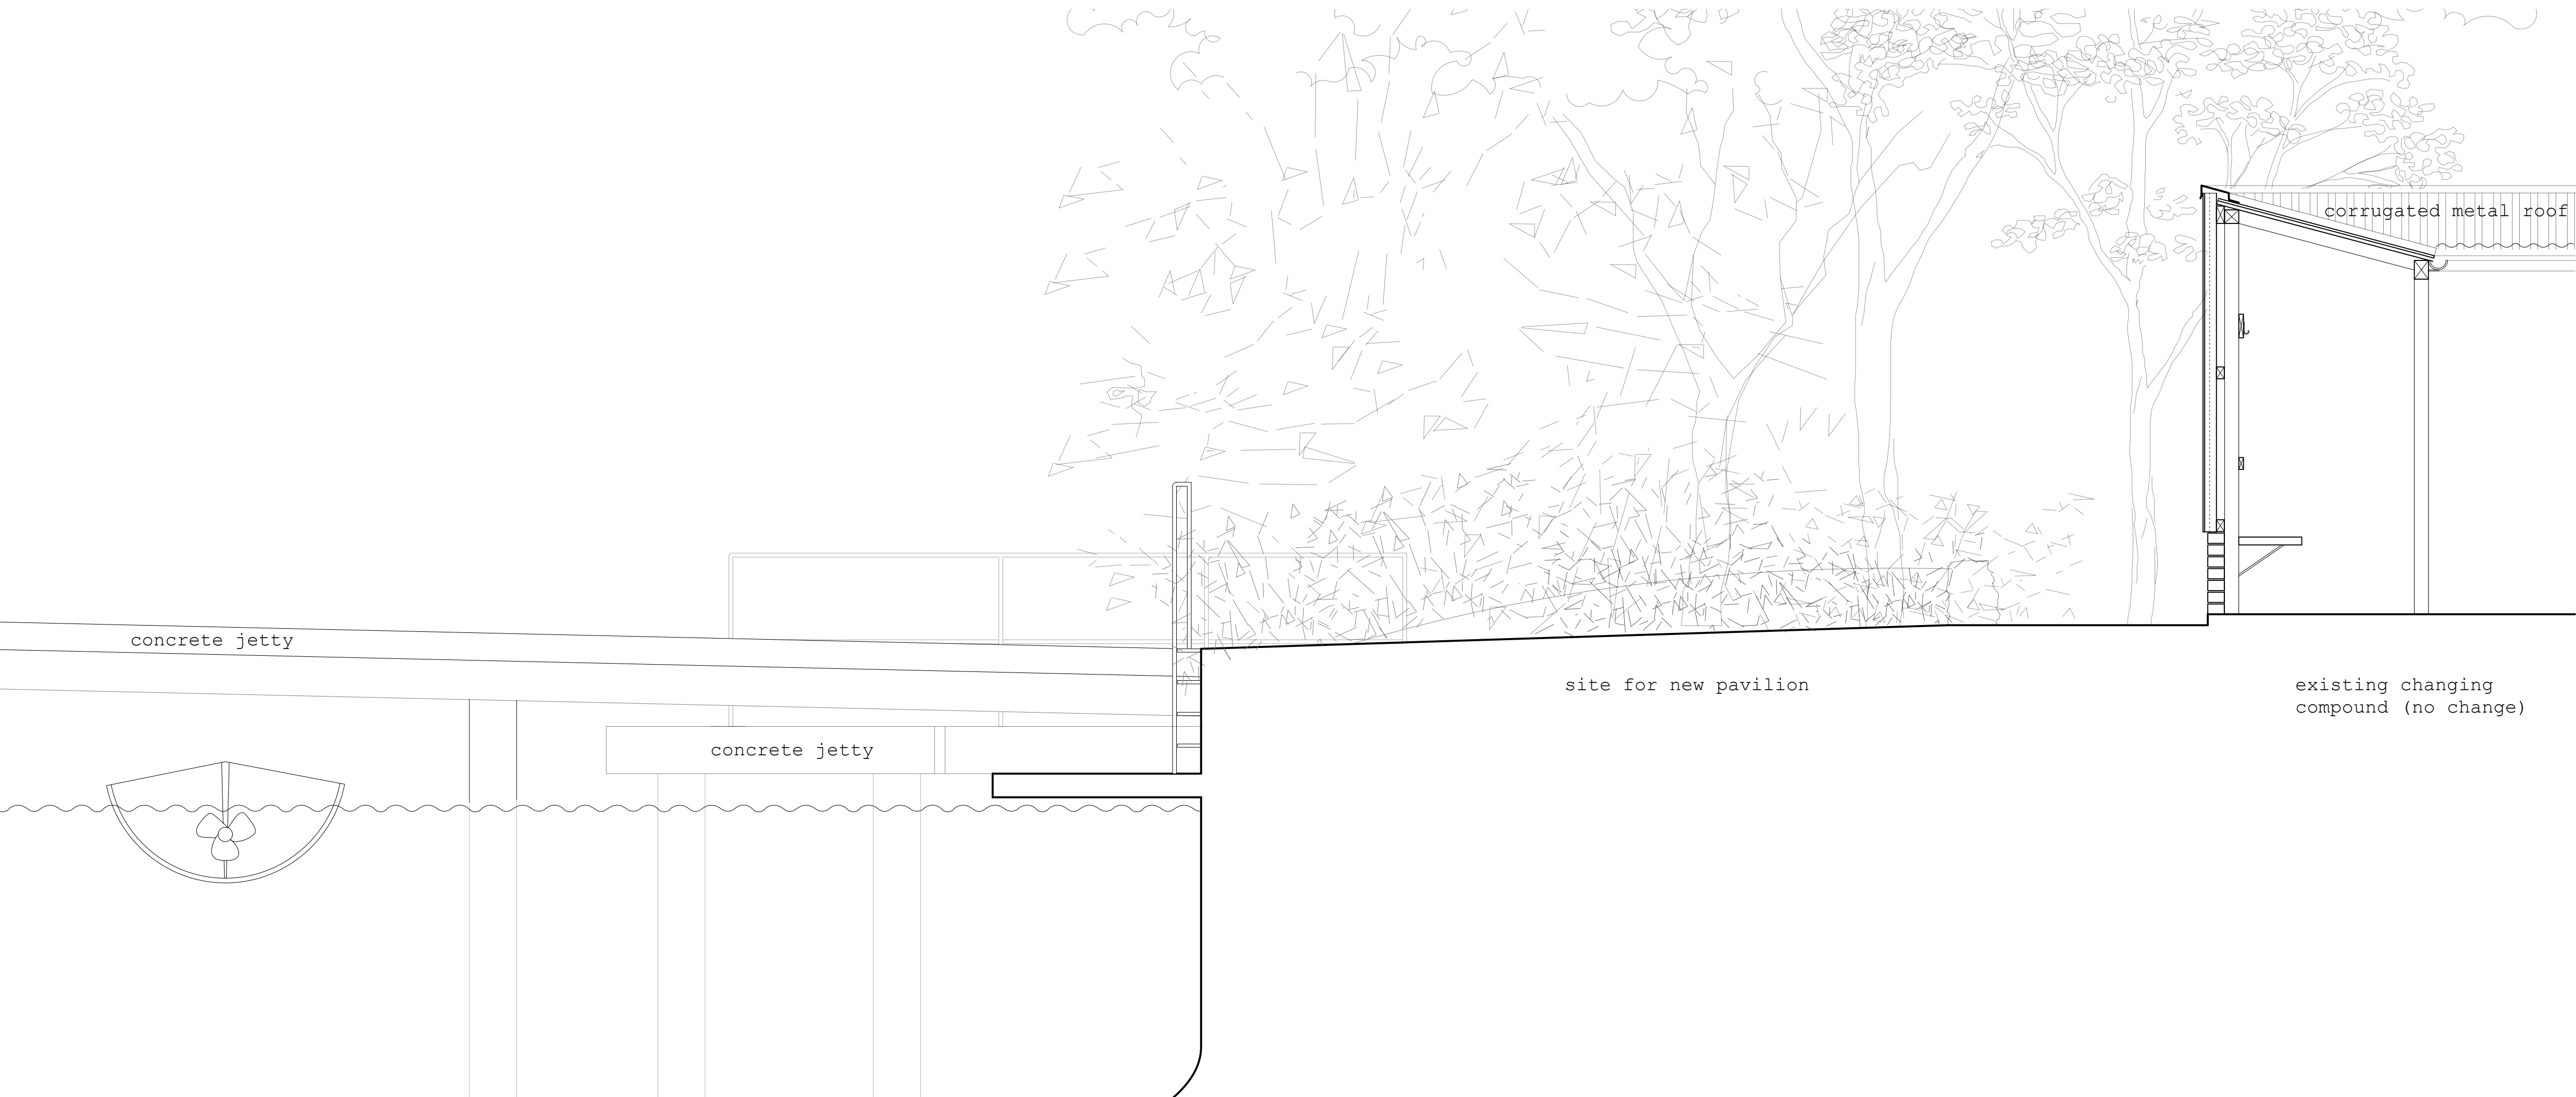

B) EXISTING SITE for NEW PAVILION - East Elevation

 

REVISIONS:
- 31.05.22 issued for planning

NOTES:

NOTE:
Do not scale from the drawing. Any discrepancies to be reported to the Architect.
All dimensions will be taken on site prior to ordering and construction. Copyright remains with the Architect. This drawing is to be read in conjunction with the specification and all other relevant drawings.

PROJECT:
Hampstead Heath - Bathing Ponds
DRAWING TITLE:
Mens's Pond
Existing West & East Elevations

STATUS:
FOR PLANNING

SCALE:	DRAWING NUMBER:	REVISION:
1:50 at A3	008_006	-

ZOË POLYA-VITRY
Architect RIBA

tel +44 (0) 7855587682
zoe@zoepolya-vitry.com



EXISTING SITE for NEW PAVILION - North Elevation

REVISIONS:
- 31.05.22 issued for planning

NOTES:

NOTE:

Do not scale from the drawing. Any discrepancies to be reported to the Architect.
All dimensions will be taken on site prior to ordering and construction. Copyright remains with the Architect. This drawing is to be read in conjunction with the specification and all other relevant drawings.

PROJECT:
Hampstead Heath - Bathing Ponds

DRAWING TITLE:
Mens's Pond
Existing North Elevation

STATUS:
FOR PLANNING

SCALE:	DRAWING NUMBER:	REVISION:
1:50 at A3	008_007	-

ZOË POLYA-VITRY
Architect RIBA

tel +44 (0) 7855587682
zoe@zoepolya-vitry.com