

REVISIONS:
- 31.05.22 issued for planning

NOTES:

L.G existing lifeguard's hut
S.H existing steward's hut
— elevation lines
000

NOTE:

Do not scale from the drawing. Any discrepancies to be reported to the Architect.
All dimensions will be taken on site prior to ordering and construction. Copyright remains with the Architect. This drawing is to be read in conjunction with the specification and all other relevant drawings.


PROJECT:
Hampstead Heath - Bathing Ponds
DRAWING TITLE:
Mens's Pond
Proposed Site Plan

STATUS:
FOR PLANNING

SCALE:	DRAWING NUMBER:	REVISION:
1:200 at A3	008_100	-

ZOË POLYA-VITRY
Architect RIBA

tel +44 (0) 7855587682
zoe@zoepolya-vitry.com

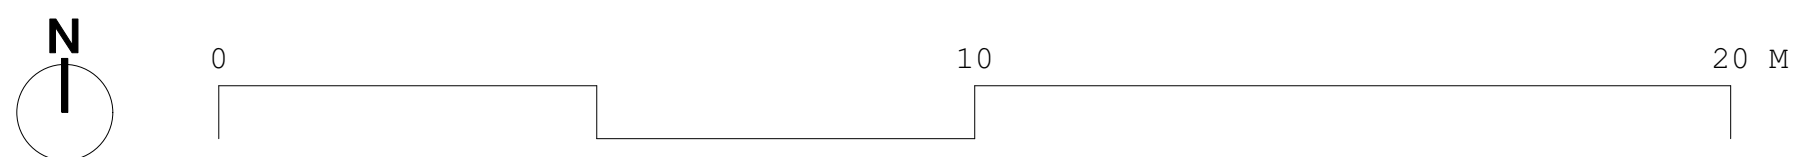


 
REVISIONS:
 - 31.05.22 issued for planning


NOTES:

L.G existing lifeguard's hut

S.H existing steward's hut

 elevation lines
 000

 existing building fabric

 new building fabric

NOTE:

Do not scale from the drawing. Any discrepancies to be reported to the Architect.
 All dimensions will be taken on site prior to ordering and construction. Copyright remains with the Architect. This drawing is to be read in conjunction with the specification and all other relevant drawings.

PROJECT:
 Hampstead Heath - Bathing Ponds



DRAWING TITLE:
 Mens's Pond
 Proposed Roof Site Plan

STATUS:
 FOR PLANNING


SCALE:	DRAWING NUMBER:	REVISION:
1:200 at A3	008_101	-

ZOË POLYA-VITRY
 Architect RIBA

tel +44 (0) 7855587682
 zoe@zoepolya-vitry.com

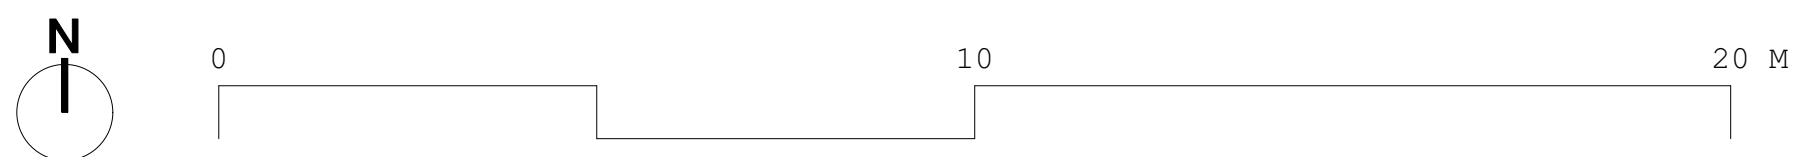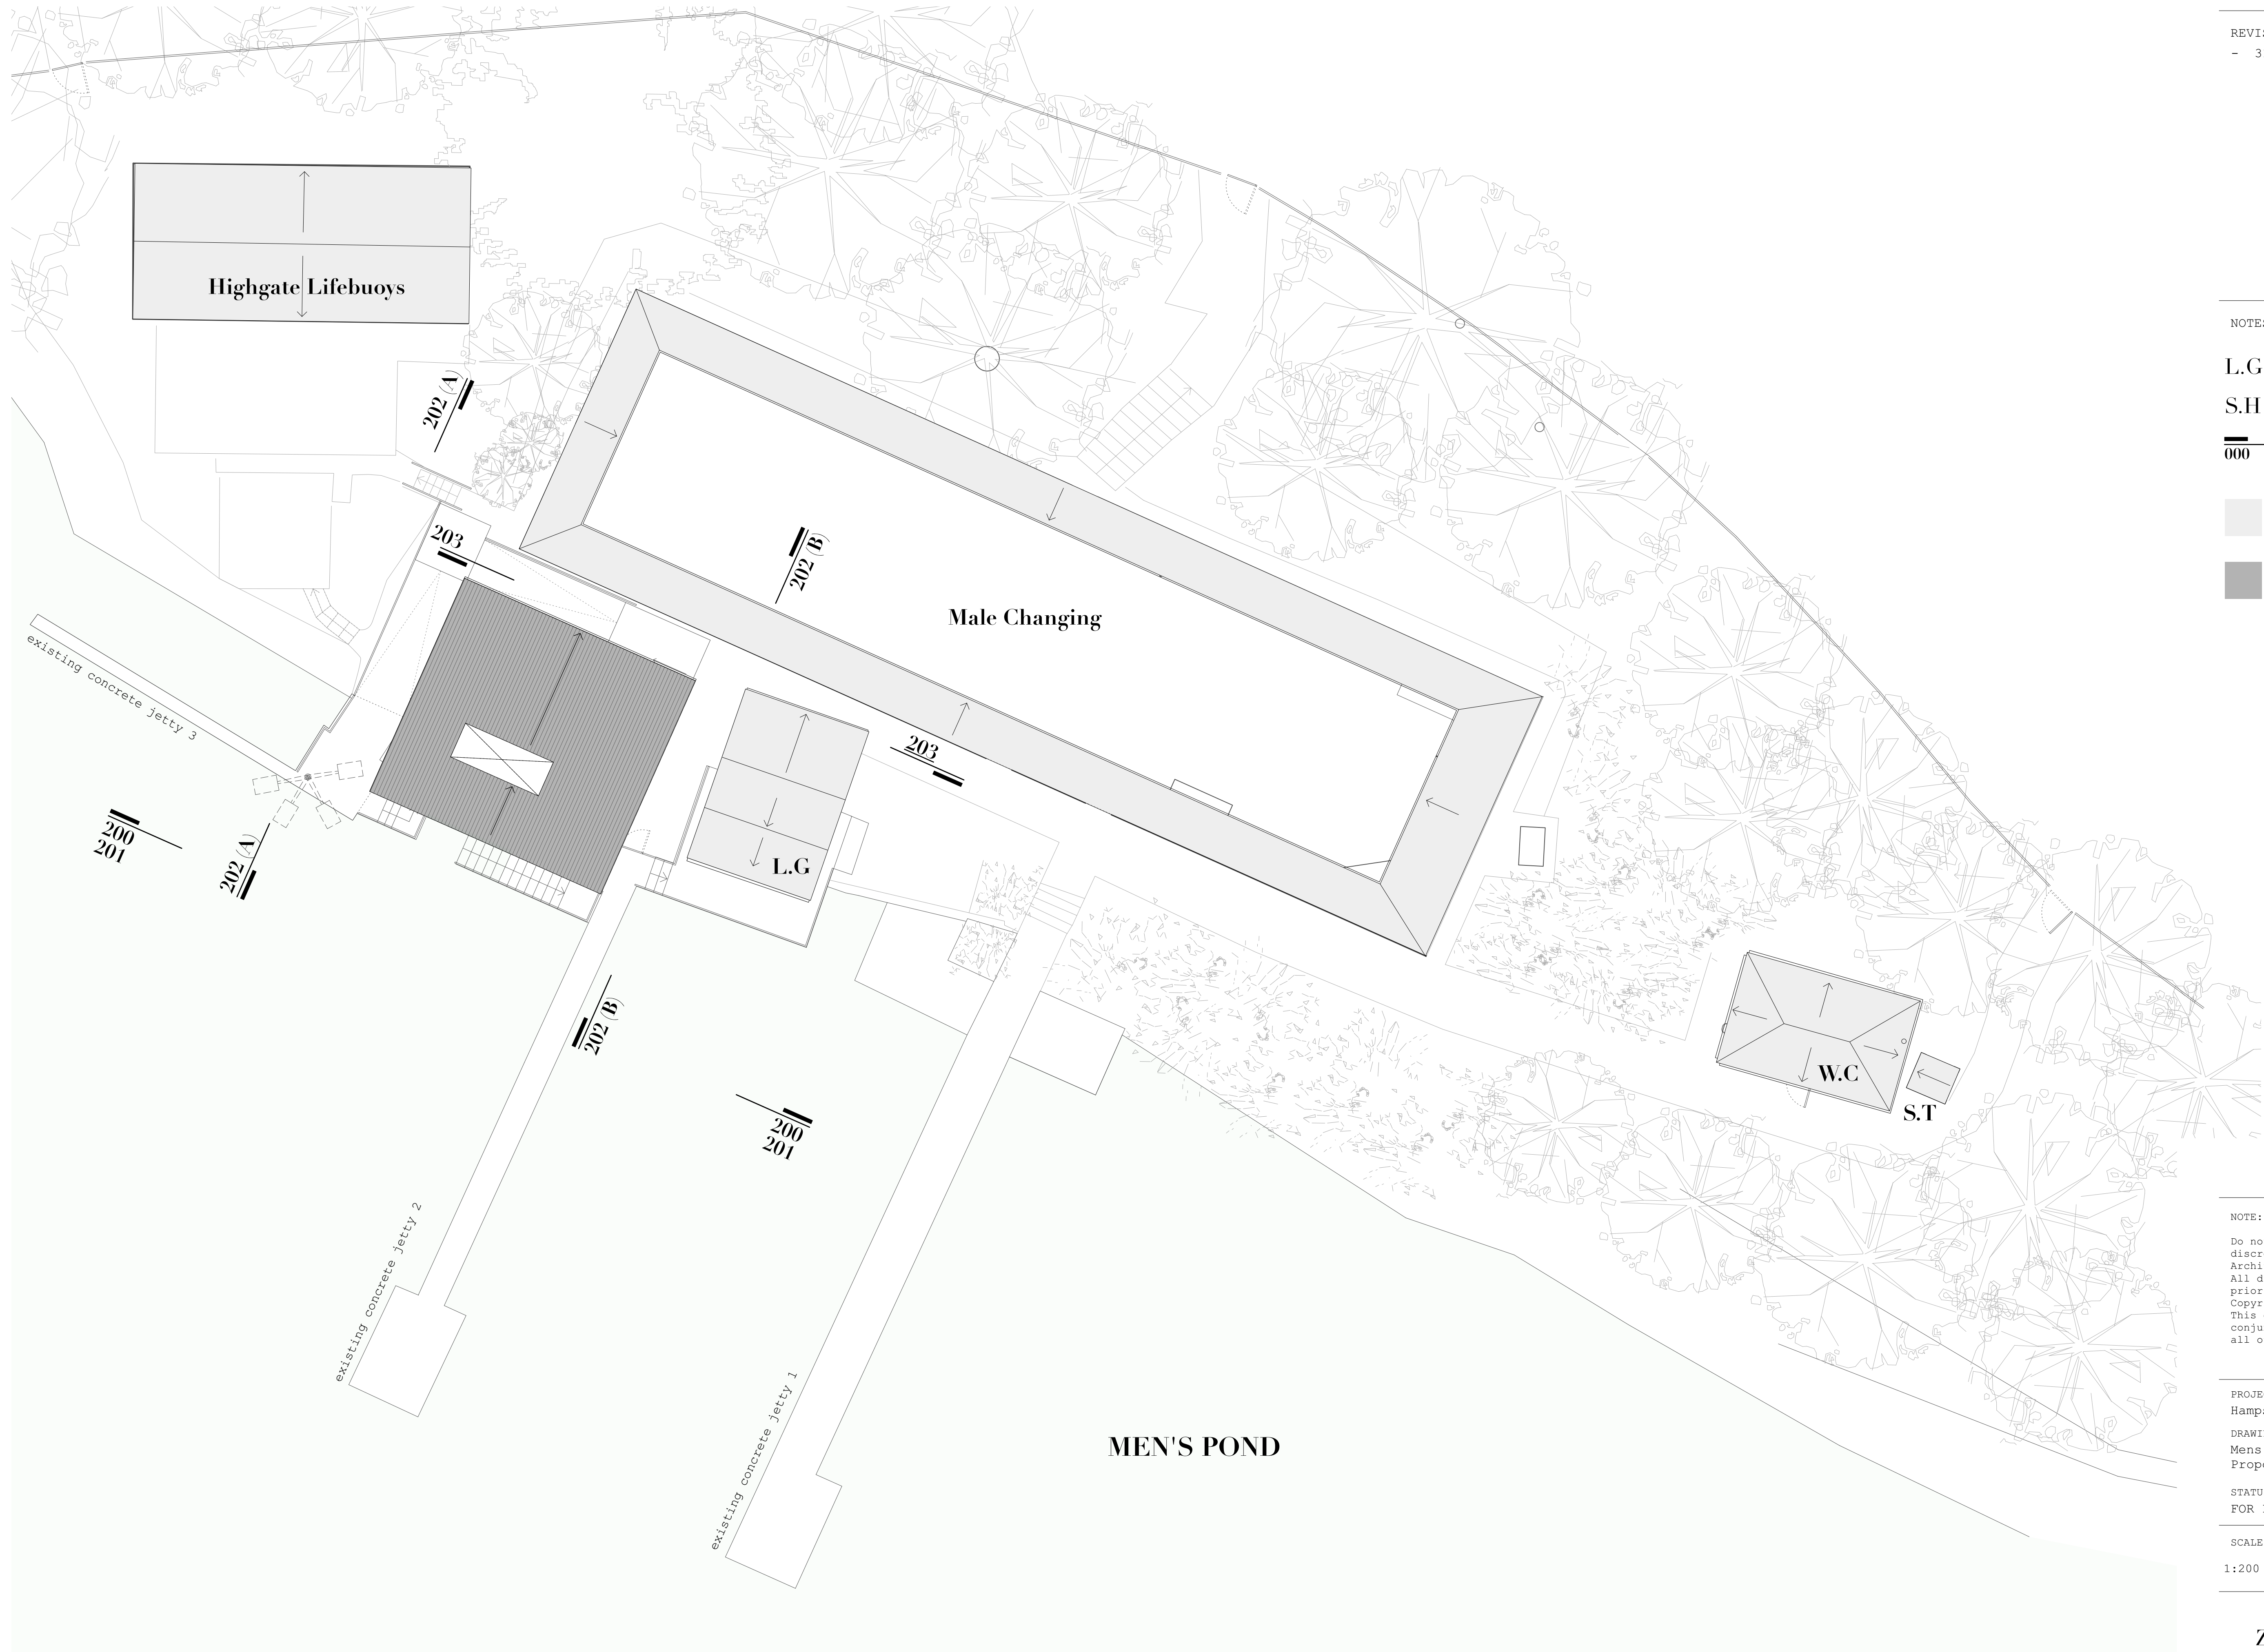

REVISIONS:
 - 31.05.22 issued for planning

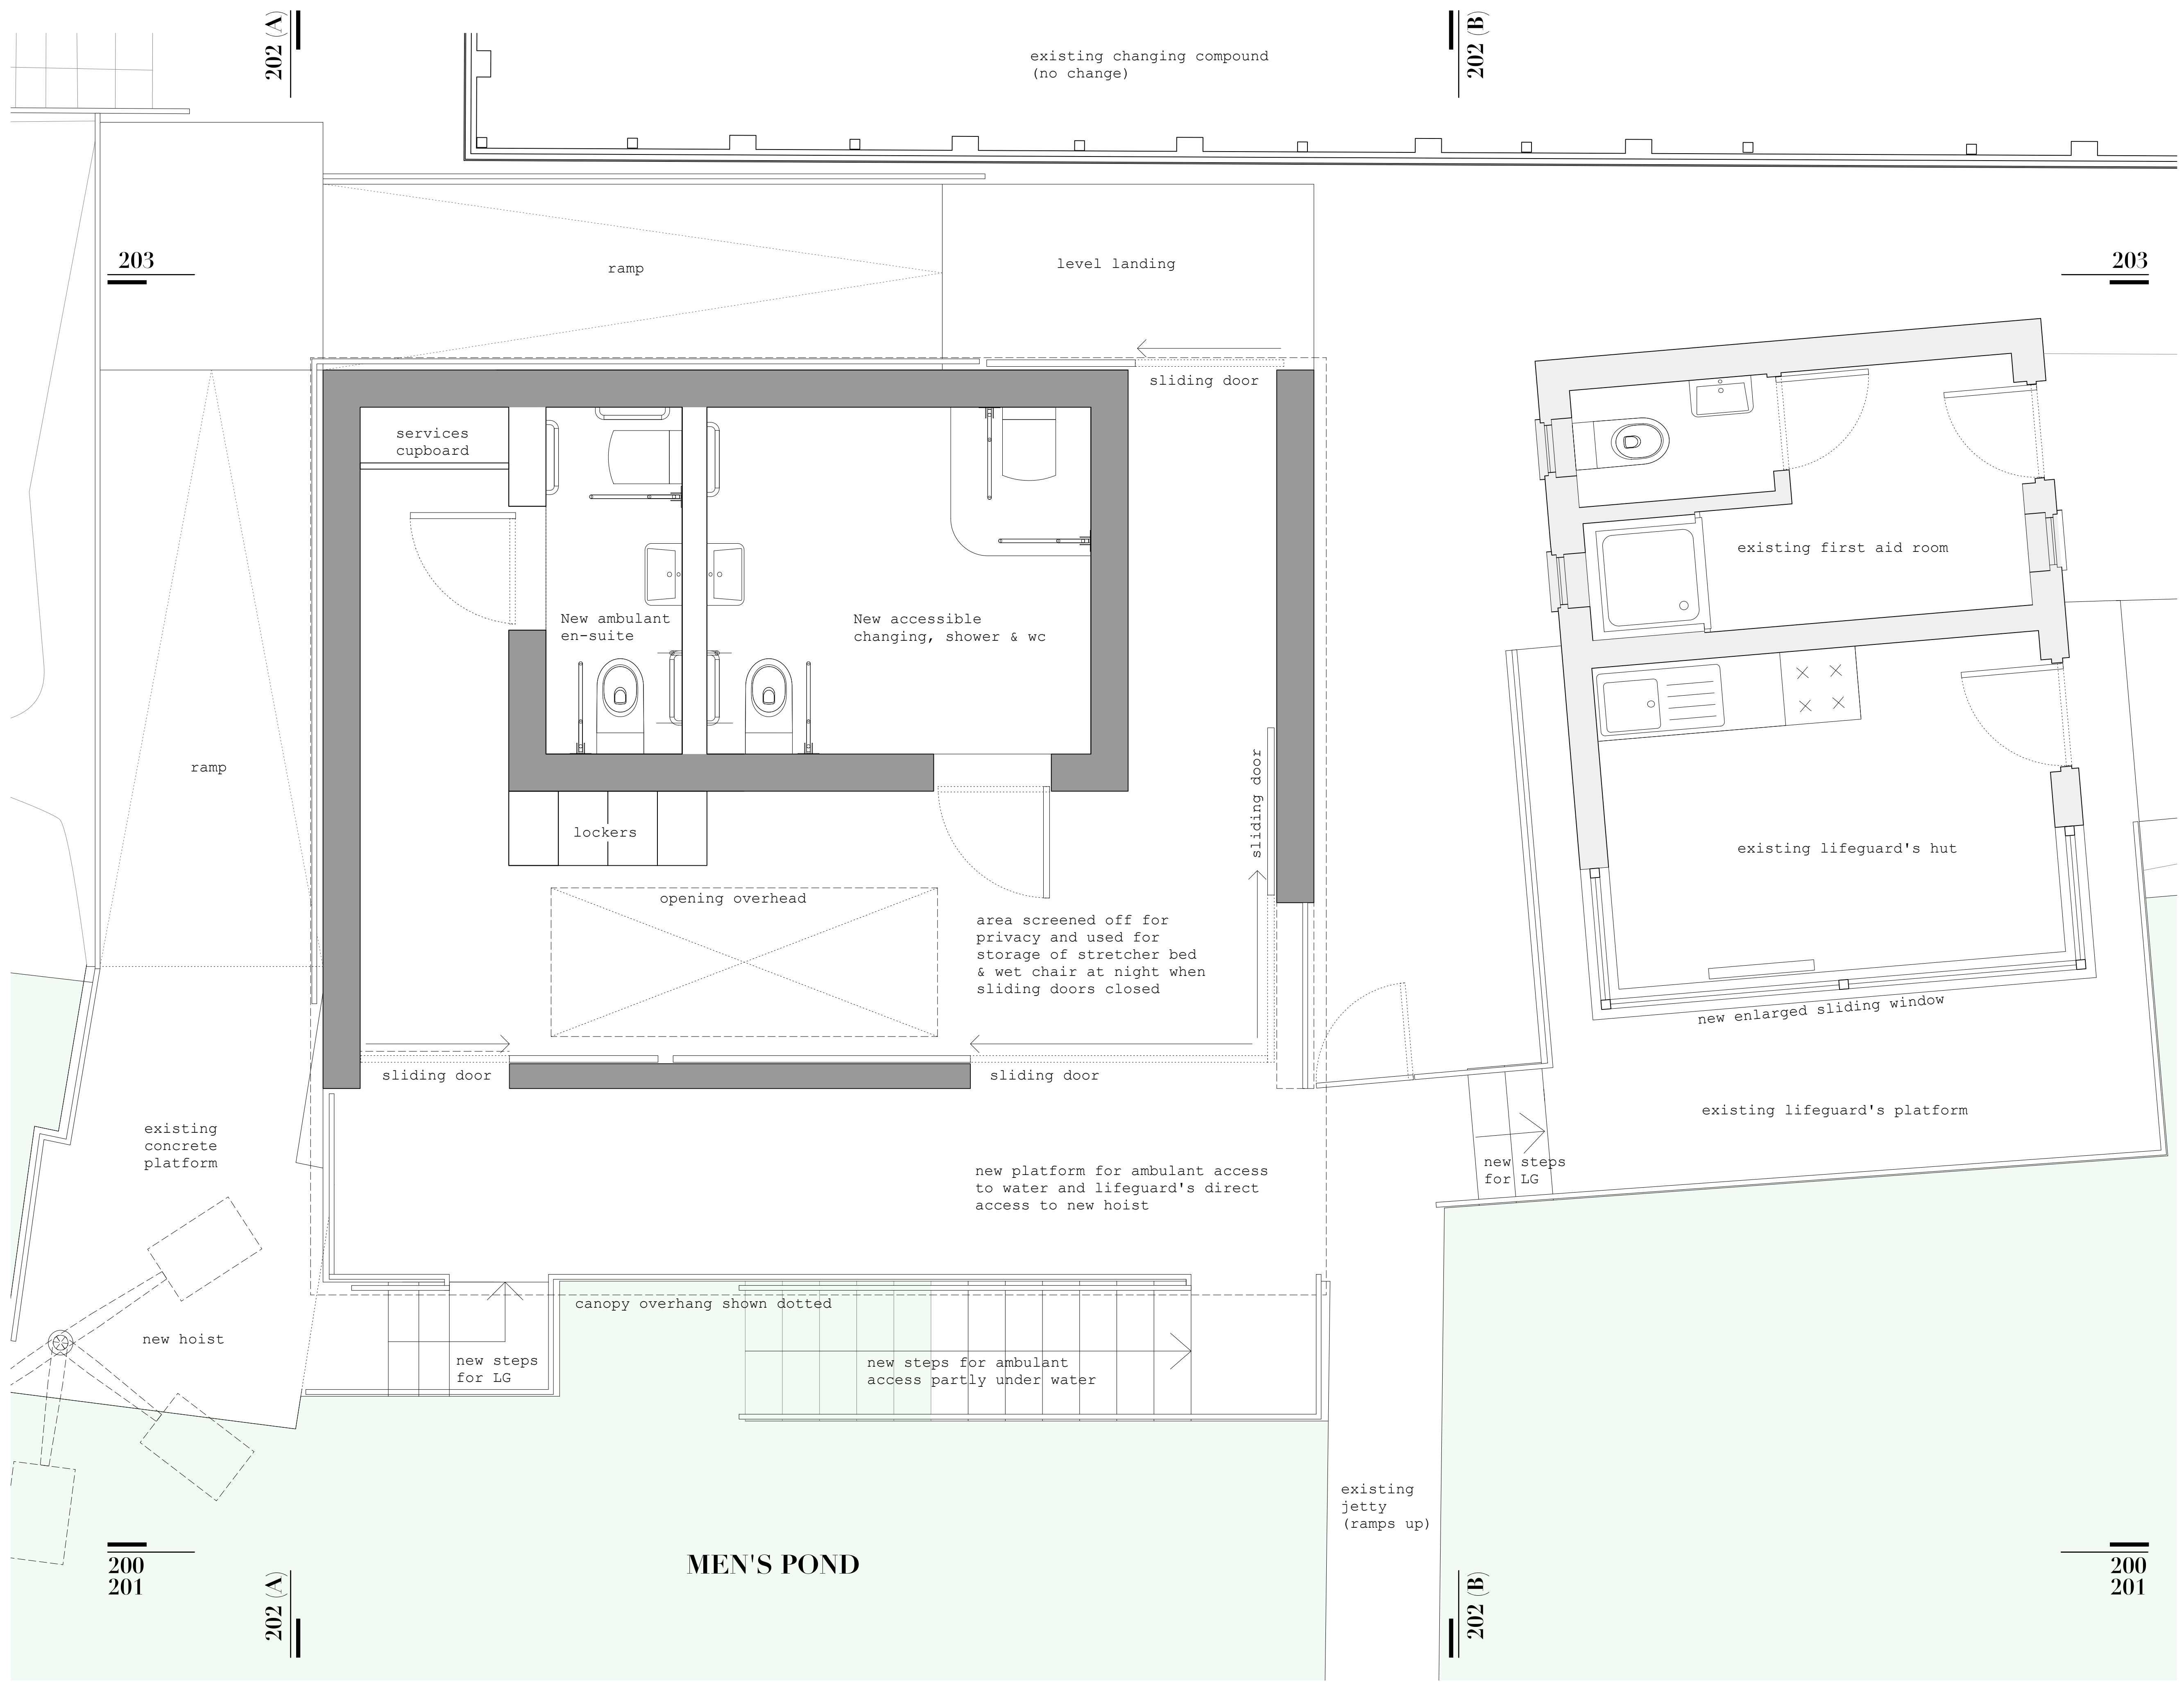

NOTES:

- existing building fabric
- new building fabric
- elevation lines

000

NOTE:

Do not scale from the drawing. Any discrepancies to be reported to the Architect. All dimensions will be taken on site prior to ordering and construction. Copyright remains with the Architect. This drawing is to be read in conjunction with the specification and all other relevant drawings.

PROJECT:
 Hampstead Heath - Bathing Ponds


DRAWING TITLE:
 Mens's Pond
 Proposed Ground Floor Plan


STATUS:
 FOR PLANNING

SCALE:	DRAWING NUMBER:	REVISION:
1:50 at A3	008_102	-

ZOË POLYA-VITRY
 Architect RIBA

tel +44 (0) 7855587682
 zoe@zoepolya-vitry.com

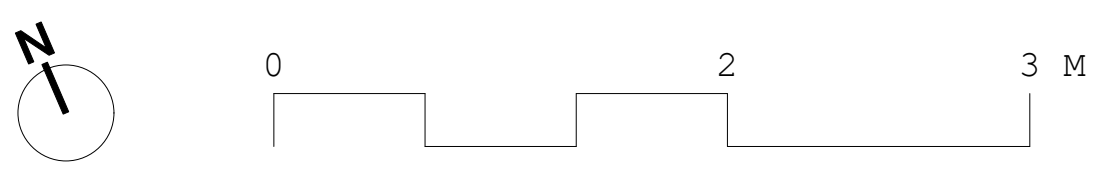

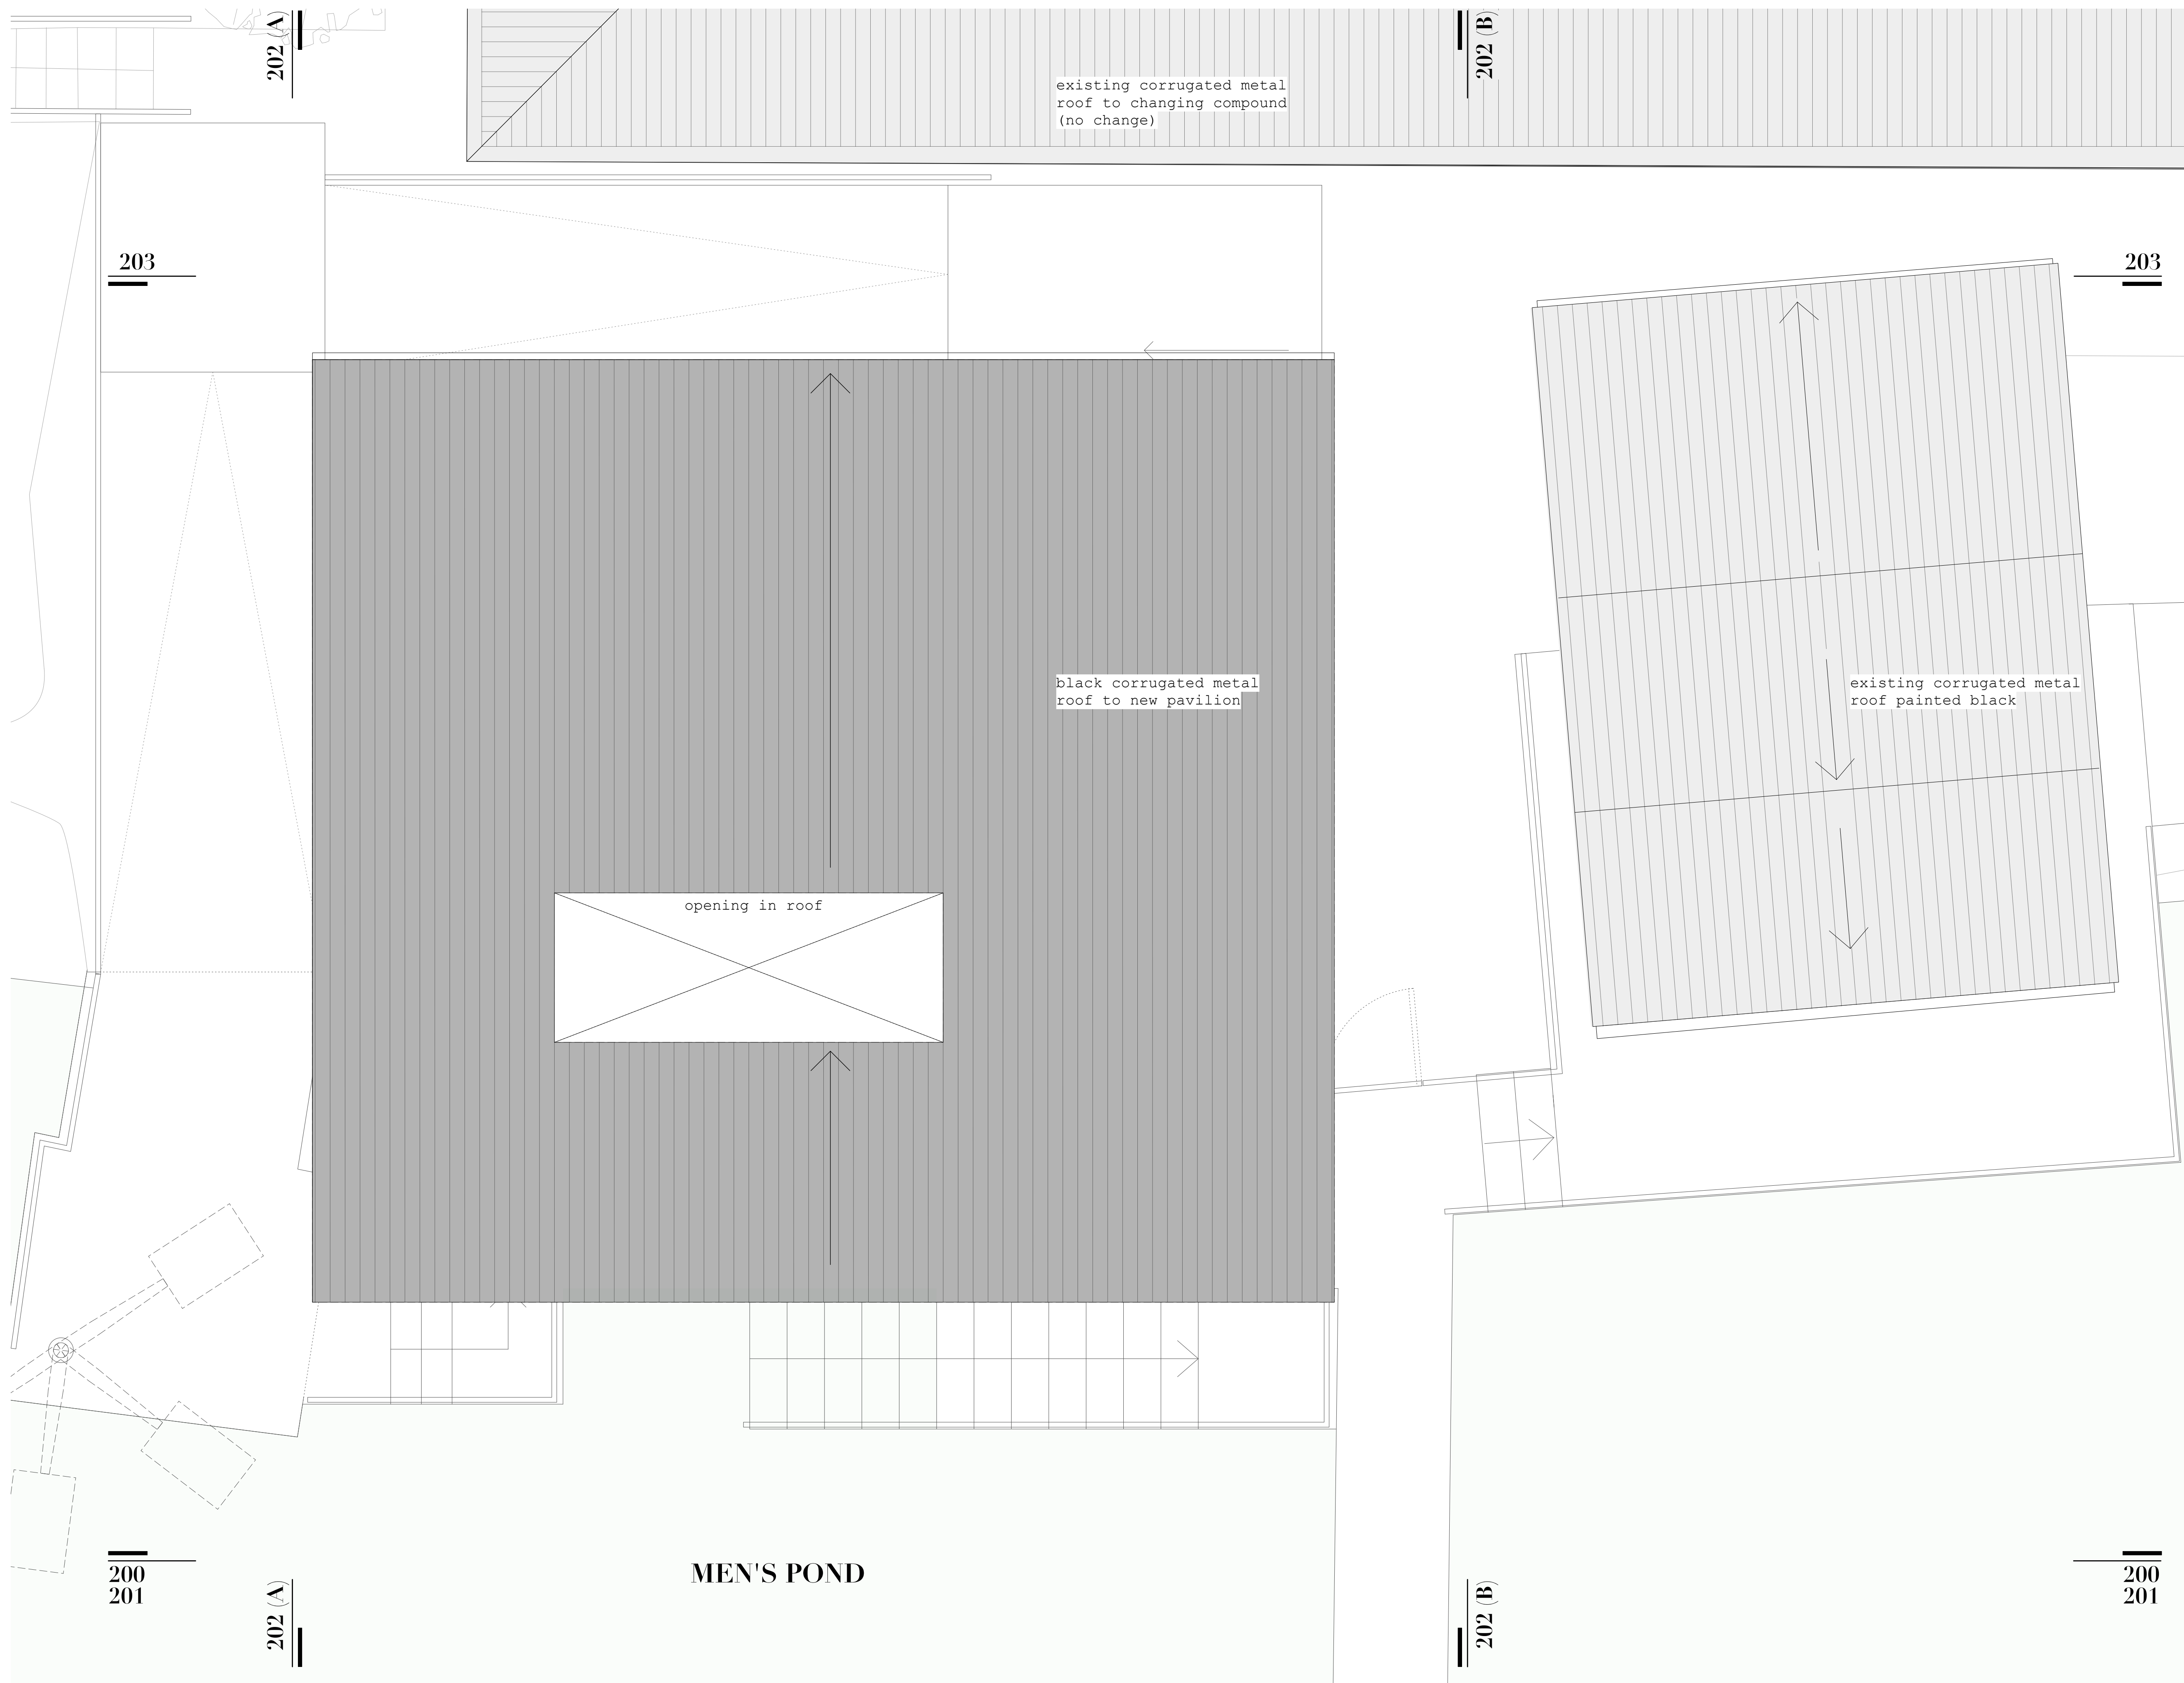

existing corrugated metal
roof to changing compound
(no change)




black corrugated metal
roof to new pavilion

opening in roof

existing corrugated metal
roof painted black

MEN'S POND

 REVISIONS:
- 31.05.22 issued for planning

- NOTES:
-  existing building fabric
 -  new building fabric
 -  elevation lines


NOTE:
Do not scale from the drawing. Any discrepancies to be reported to the Architect. All dimensions will be taken on site prior to ordering and construction. Copyright remains with the Architect. This drawing is to be read in conjunction with the specification and all other relevant drawings.

PROJECT:
Hampstead Heath - Bathing Ponds
DRAWING TITLE:
Mens's Pond
Proposed Roof Plan
STATUS:
FOR PLANNING

SCALE:	DRAWING NUMBER:	REVISION:
1:50 at A3	008_103	-


ZOË POLYA-VITRY
Architect RIBA

tel +44 (0) 7855587682
zoe@zoepolya-vitry.com

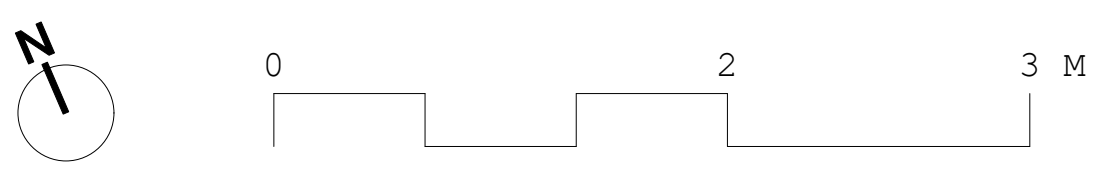

REVISIONS:
 - 31.05.22 issued for planning

NOTES:

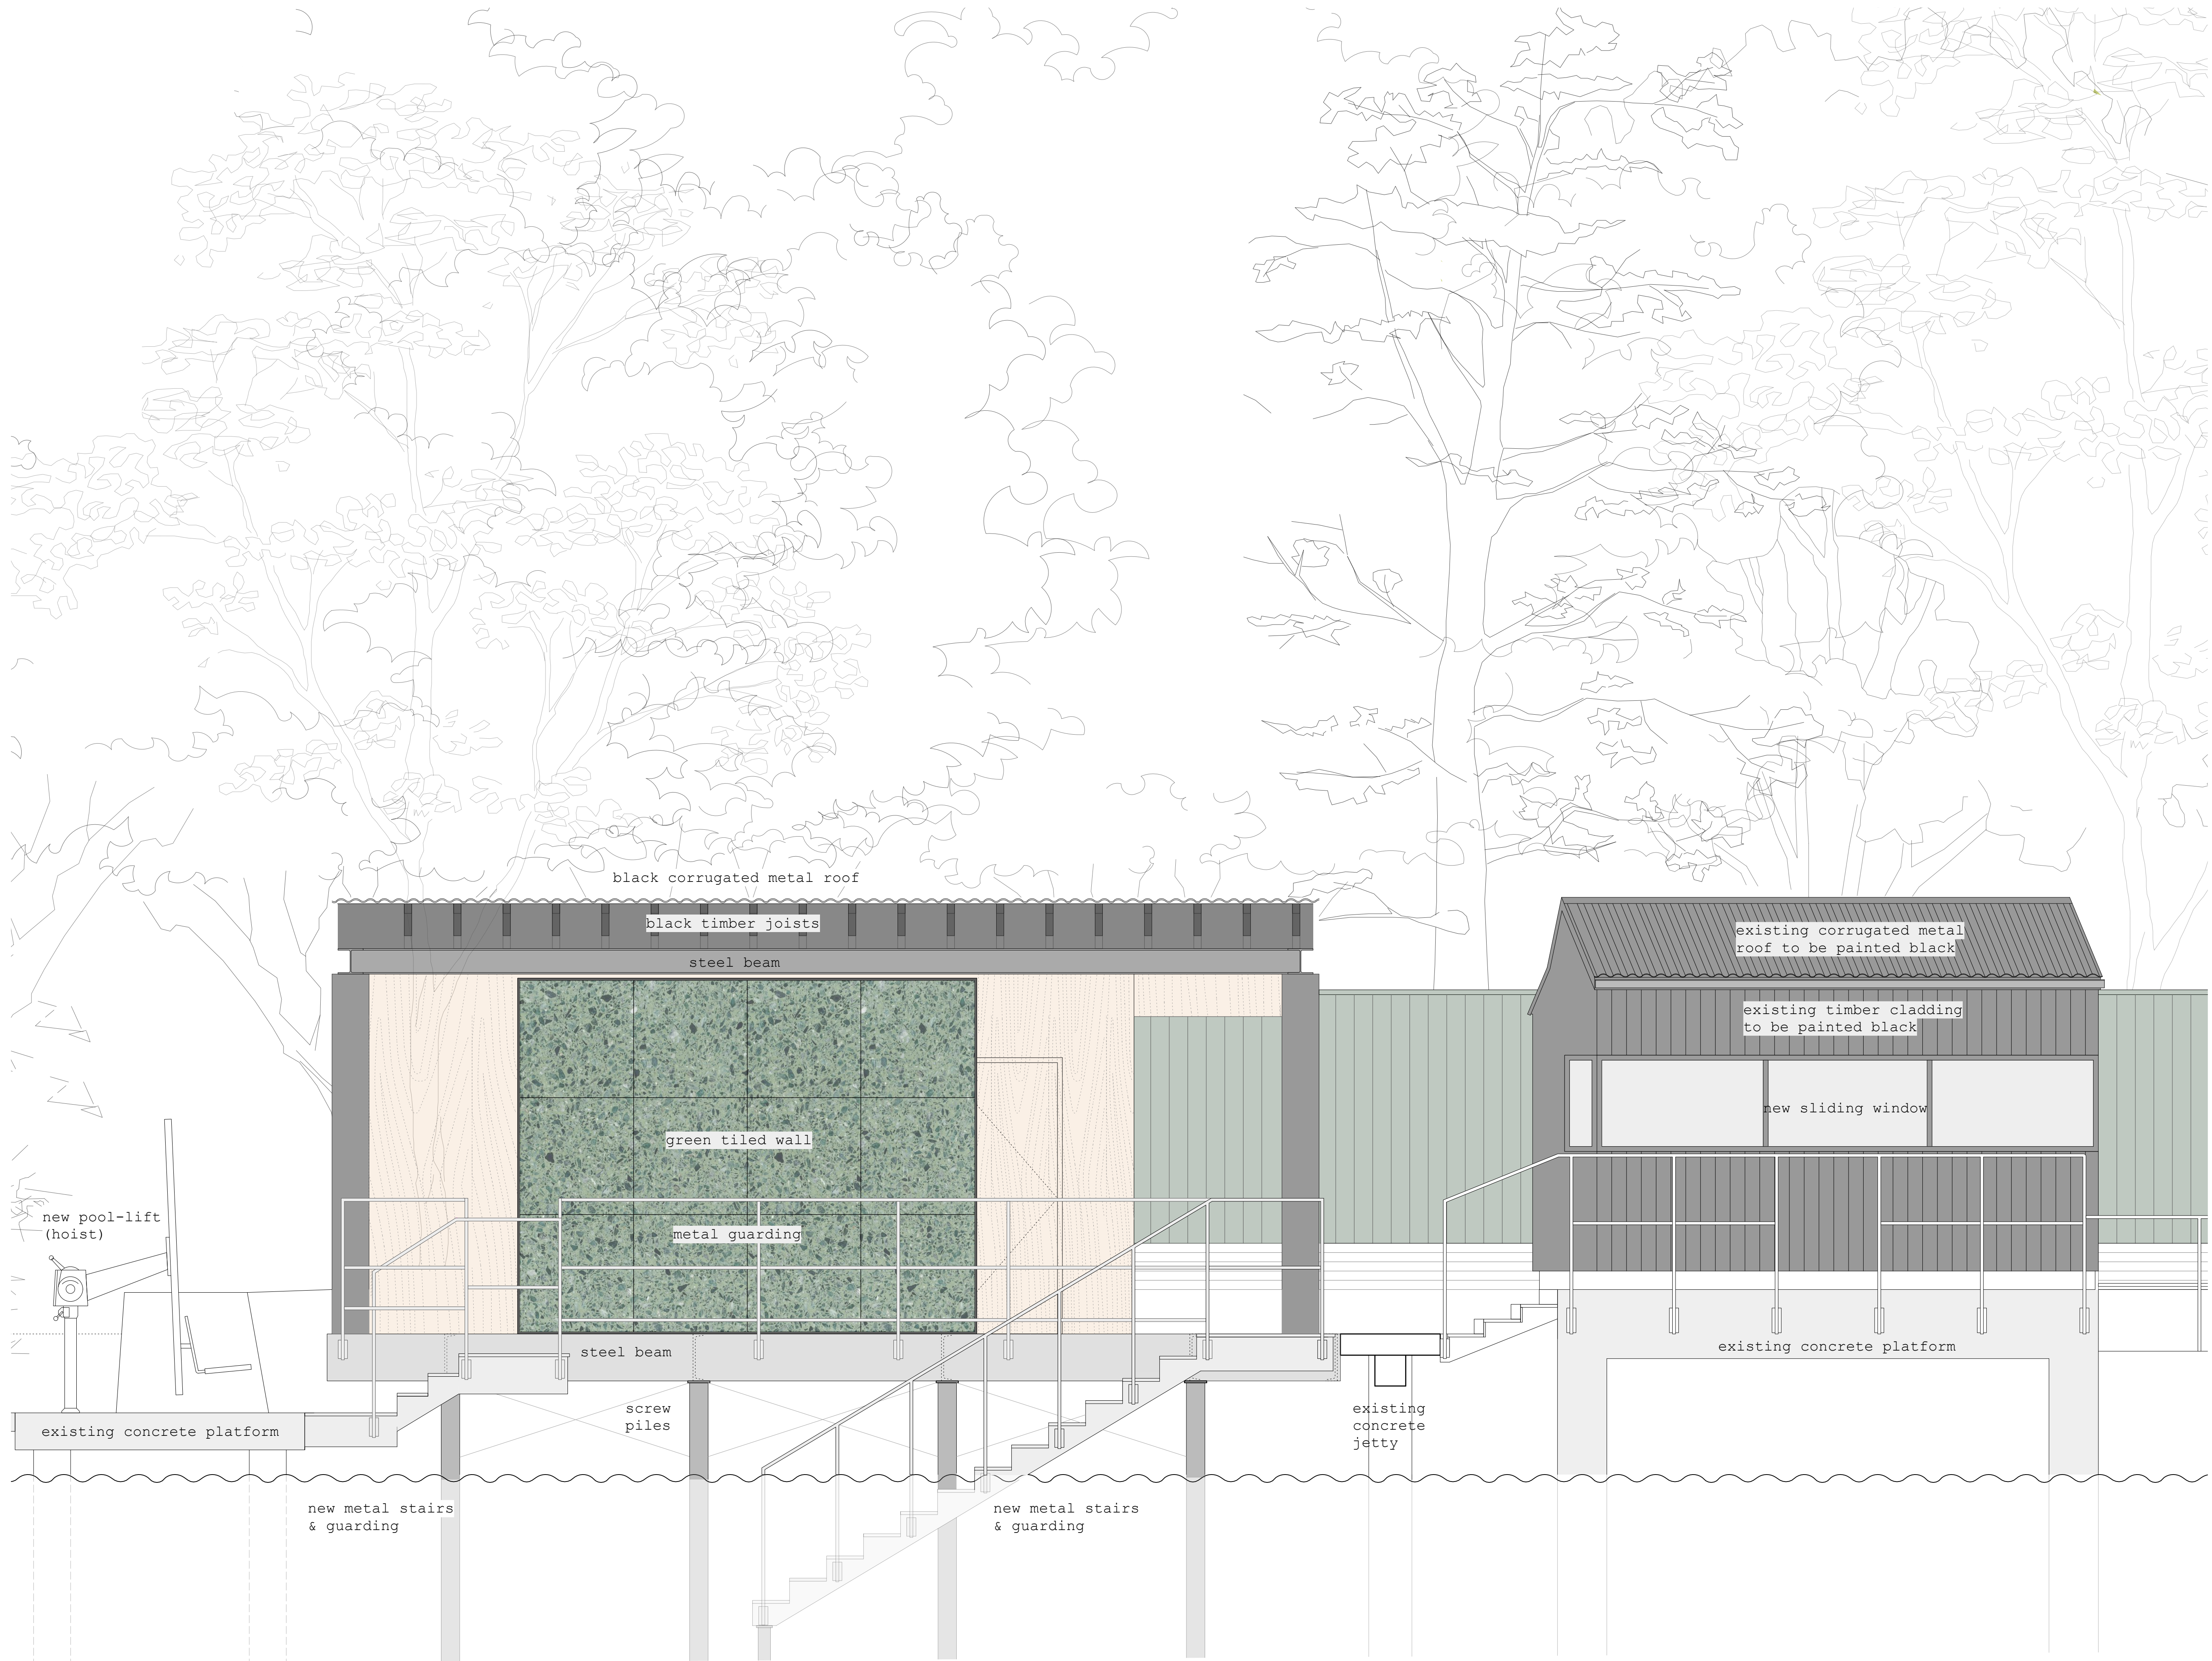

NOTE:
 Do not scale from the drawing. Any discrepancies to be reported to the Architect.
 All dimensions will be taken on site prior to ordering and construction. Copyright remains with the Architect. This drawing is to be read in conjunction with the specification and all other relevant drawings.


PROJECT:
 Hampstead Heath - Bathing Ponds
 DRAWING TITLE:
 Mens's Pond
 Proposed South Elevation (open)

STATUS:
 FOR PLANNING

SCALE:	DRAWING NUMBER:	REVISION:
1:50 at A3	008_200	-

ZOË POLYA-VITRY
 Architect RIBA


tel +44 (0) 7855587682
 zoe@zoepolya-vitry.com

 

PROPOSED PAVILION - South Elevation (doors open)

REVISIONS:
 - 31.05.22 issued for planning

NOTES:

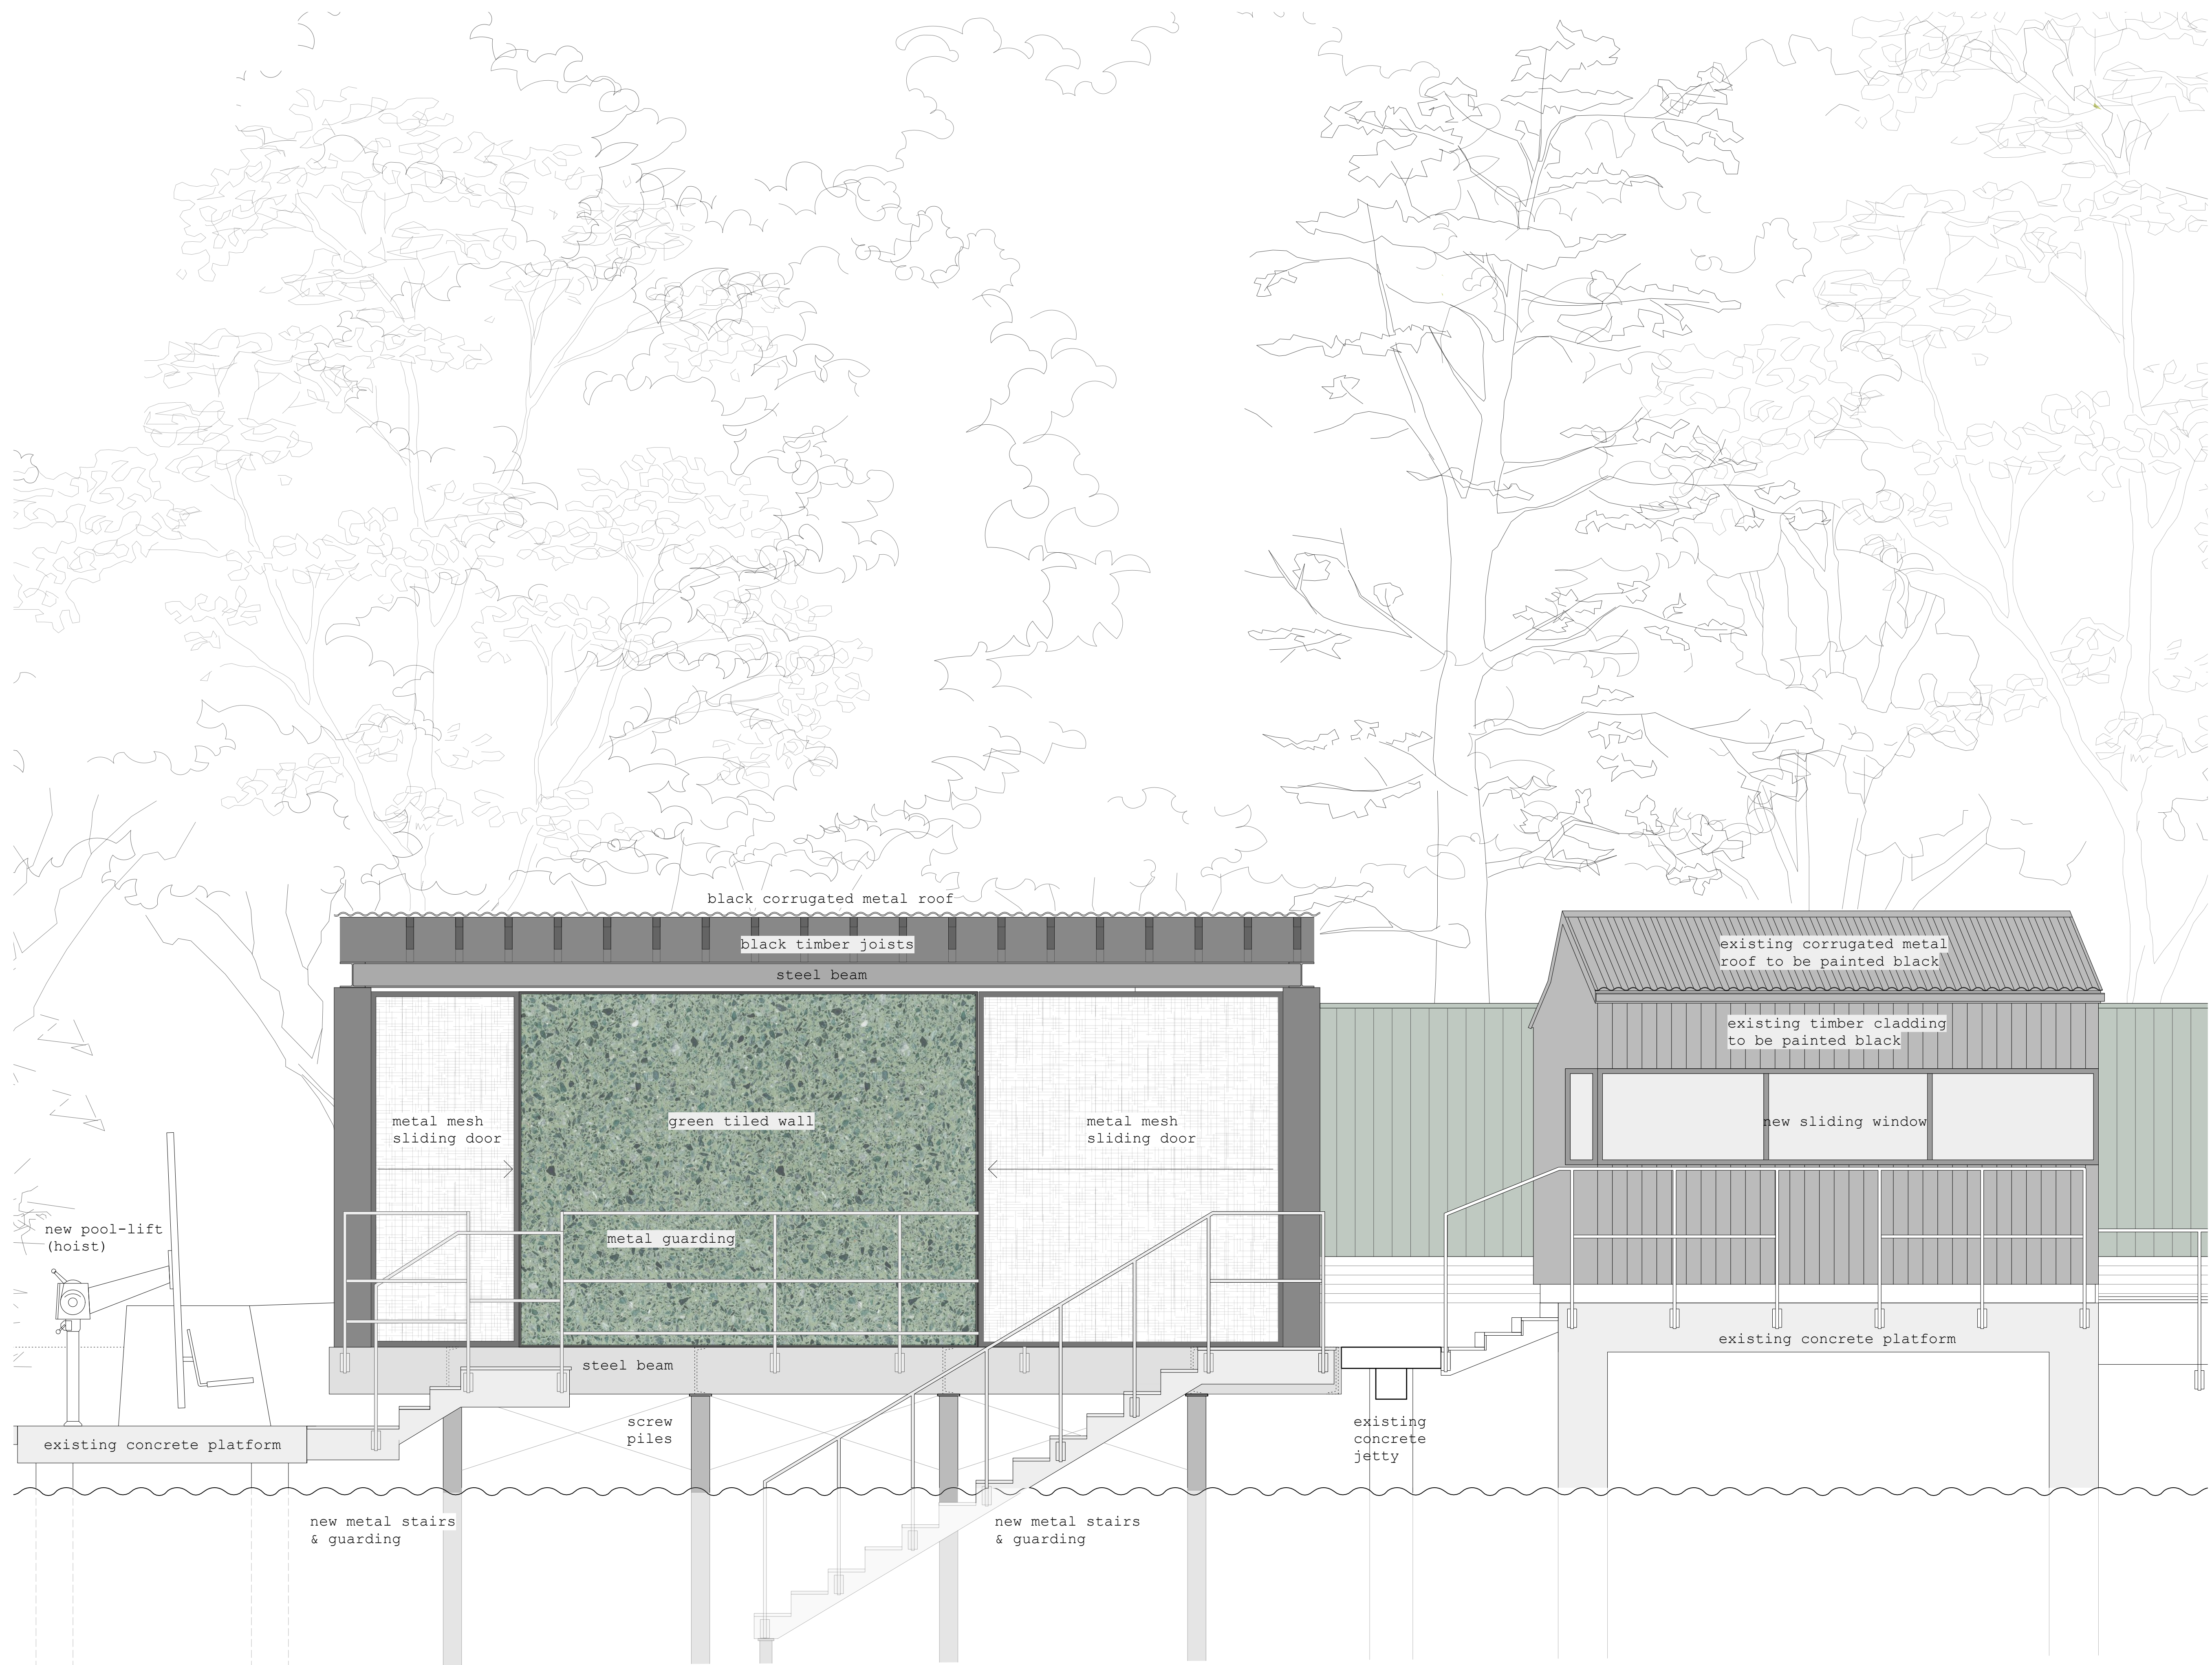

NOTE:
 Do not scale from the drawing. Any discrepancies to be reported to the Architect.
 All dimensions will be taken on site prior to ordering and construction. Copyright remains with the Architect. This drawing is to be read in conjunction with the specification and all other relevant drawings.


PROJECT:
 Hampstead Heath - Bathing Ponds
 DRAWING TITLE:
 Mens's Pond
 Proposed South Elevation (closed)
 STATUS:
 FOR PLANNING

SCALE:	DRAWING NUMBER:	REVISION:
1:50 at A3	008_201	-

ZOË POLYA-VITRY
 Architect RIBA

tel +44 (0) 7855587682
 zoe@zoepolya-vitry.com

PROPOSED PAVILION - South Elevation (doors closed)

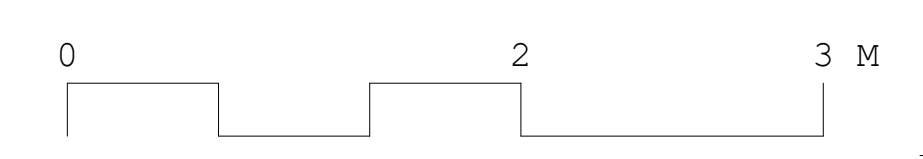

NOTES:

NOTE:
 Do not scale from the drawing. Any discrepancies to be reported to the Architect. All dimensions will be taken on site prior to ordering and construction. Copyright remains with the Architect. This drawing is to be read in conjunction with the specification and all other relevant drawings.


PROJECT:
 Hampstead Heath - Bathing Ponds
 DRAWING TITLE:
 Mens's Pond
 Proposed West & East Elevations

STATUS:
 FOR PLANNING


SCALE:	DRAWING NUMBER:	REVISION:
1:50 at A3	008_202	-

ZOË POLYA-VITRY
 Architect RIBA

tel +44 (0) 7855587682
 zoe@zoepolya-vitry.com

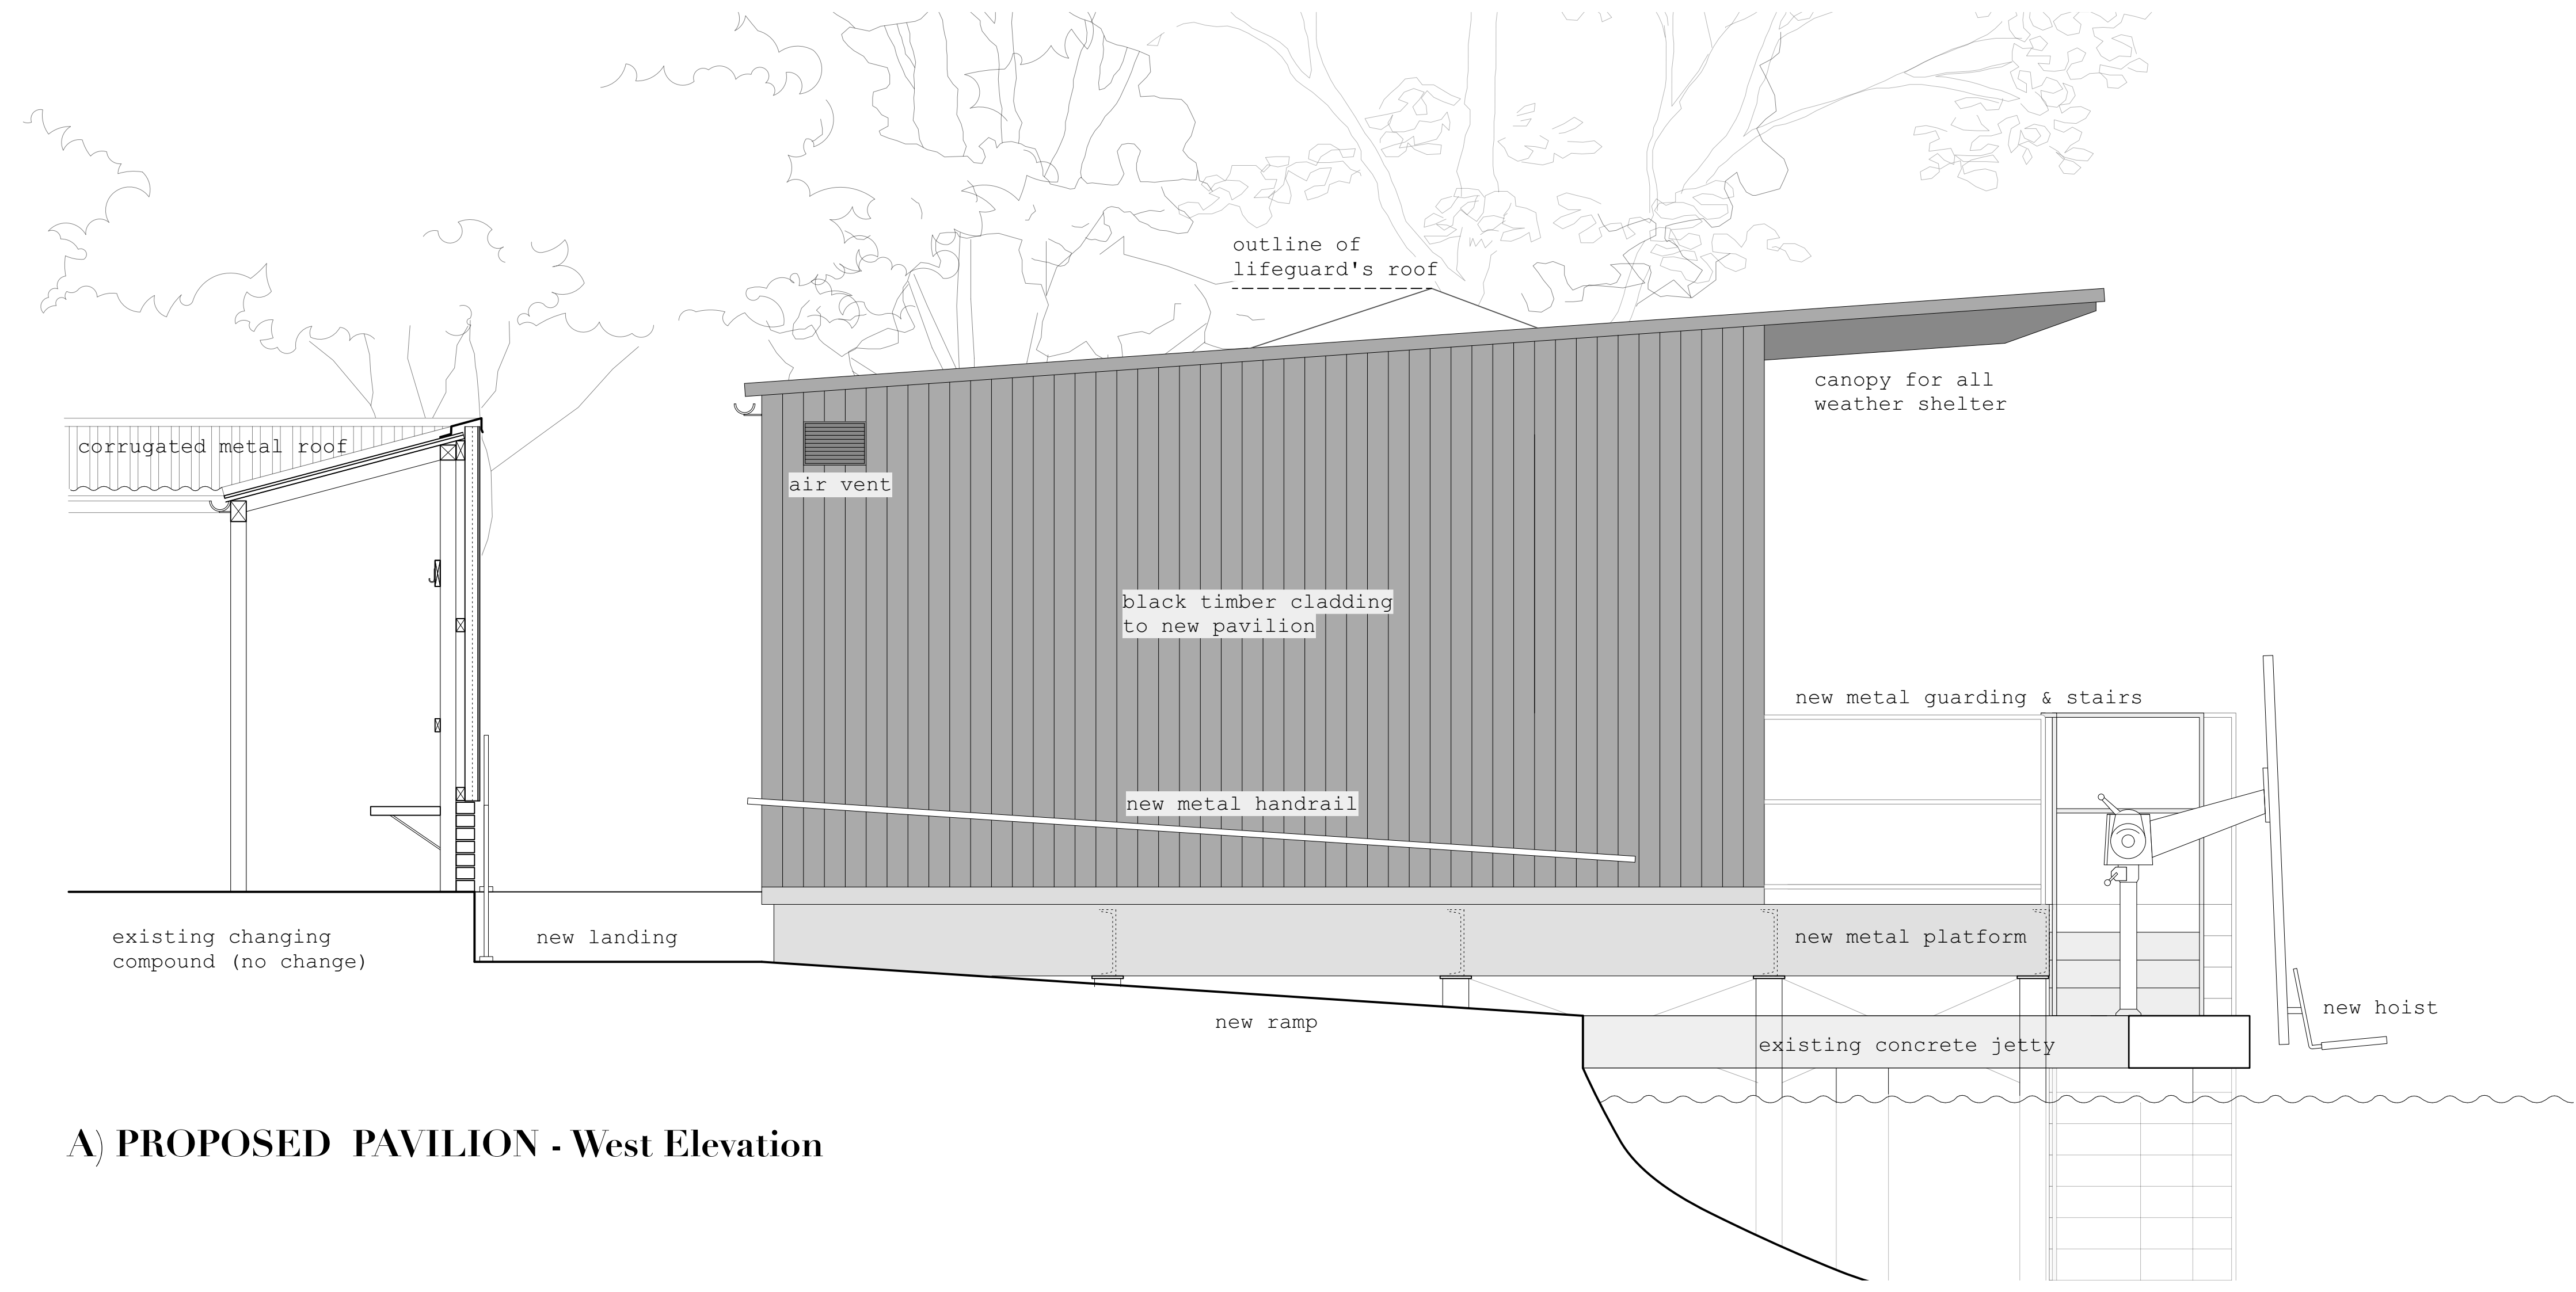


A) PROPOSED PAVILION - West Elevation

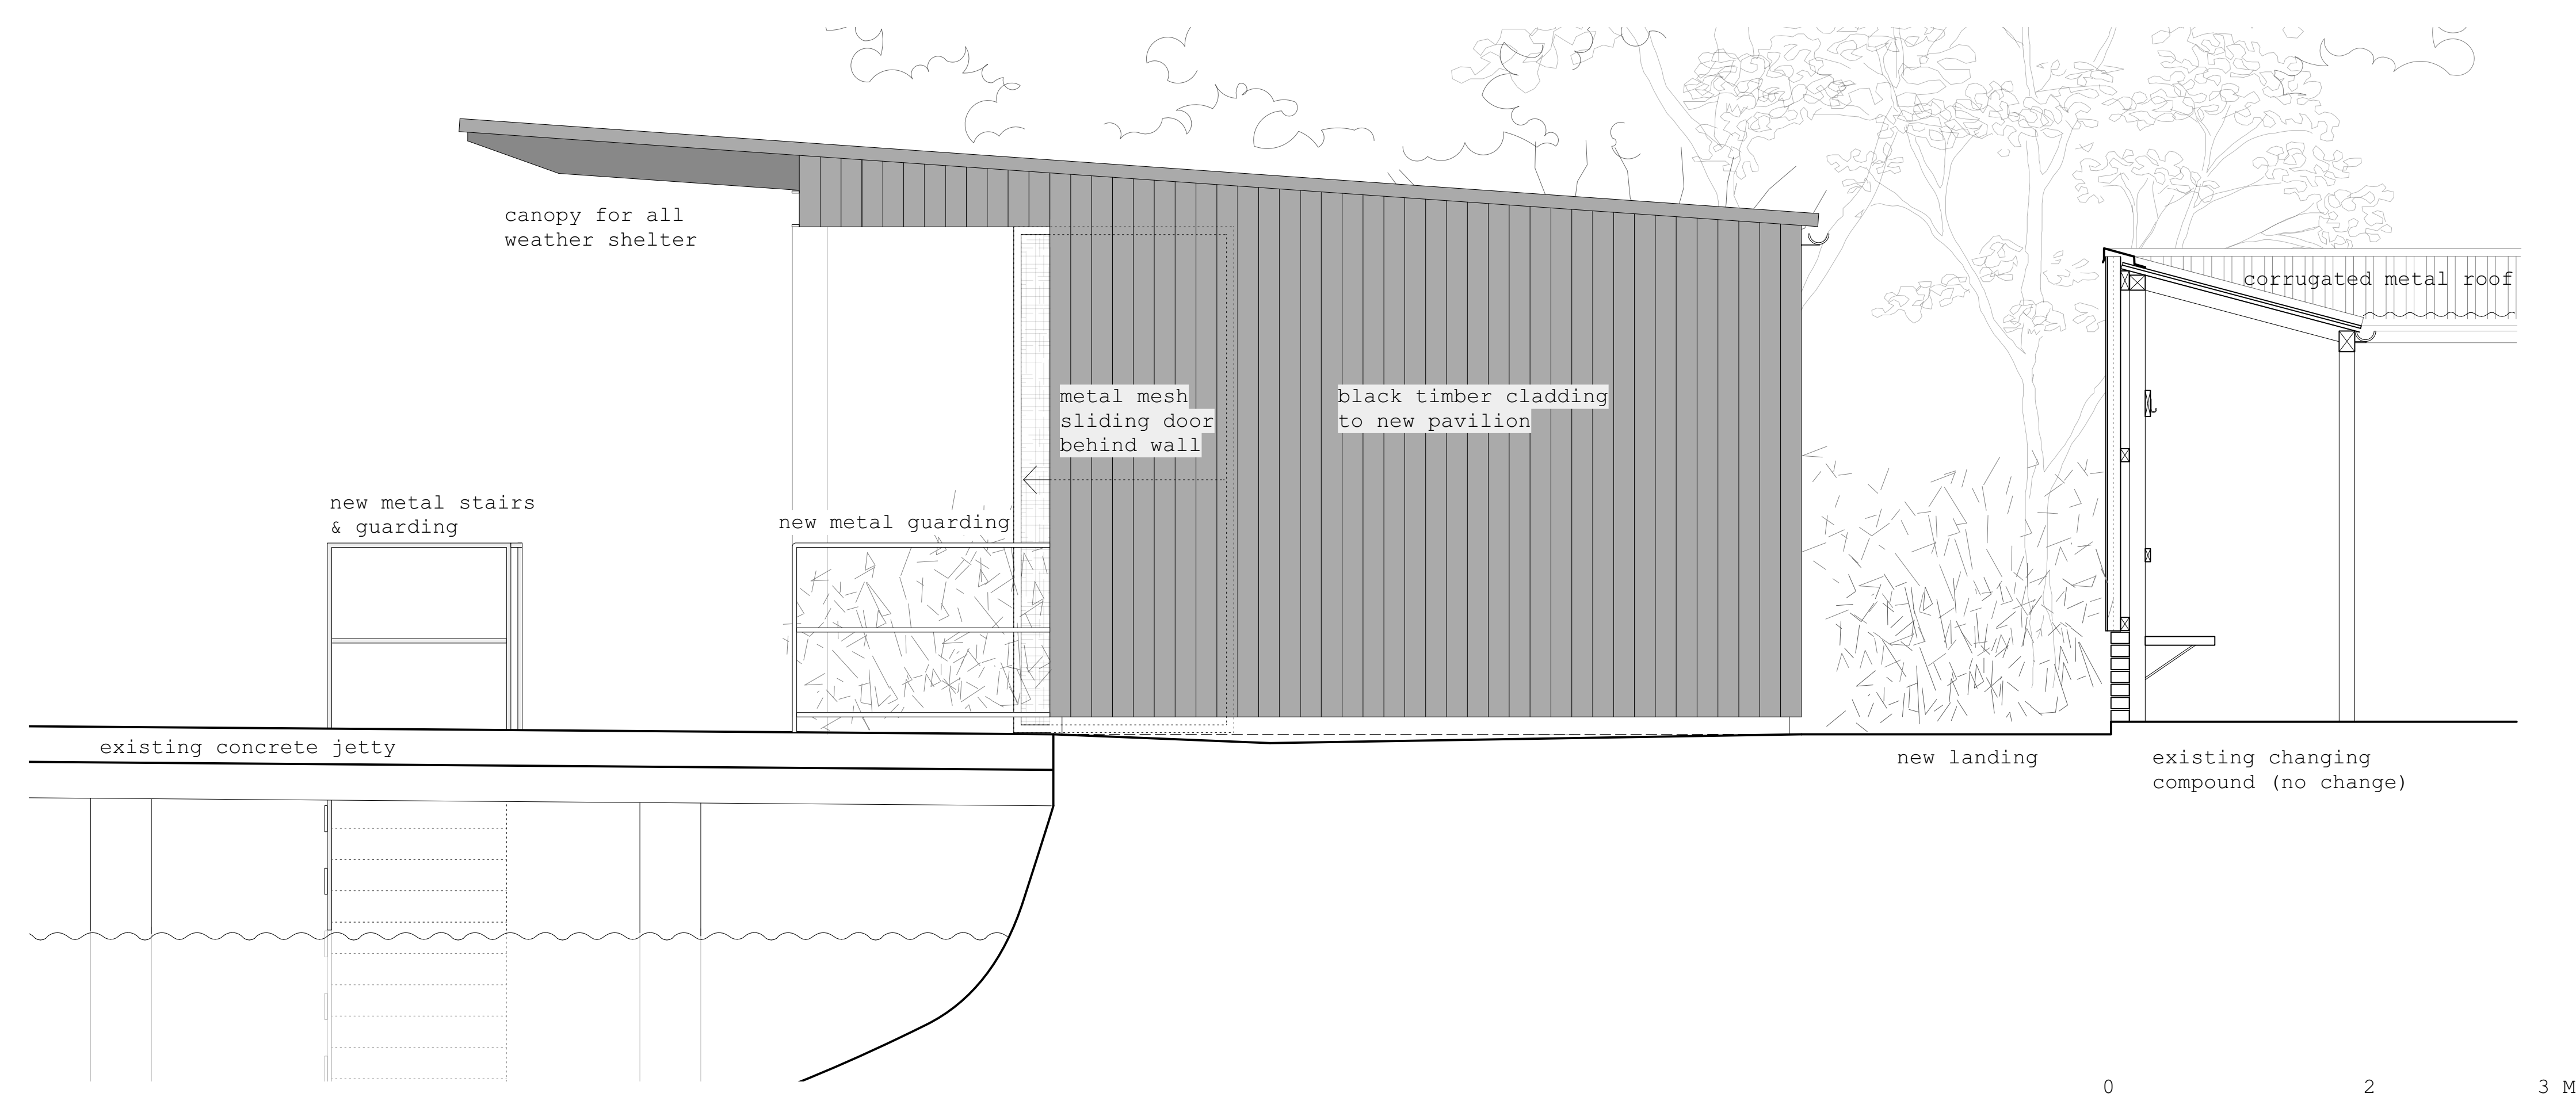

B) PROPOSED PAVILION - East Elevation

NOTES:

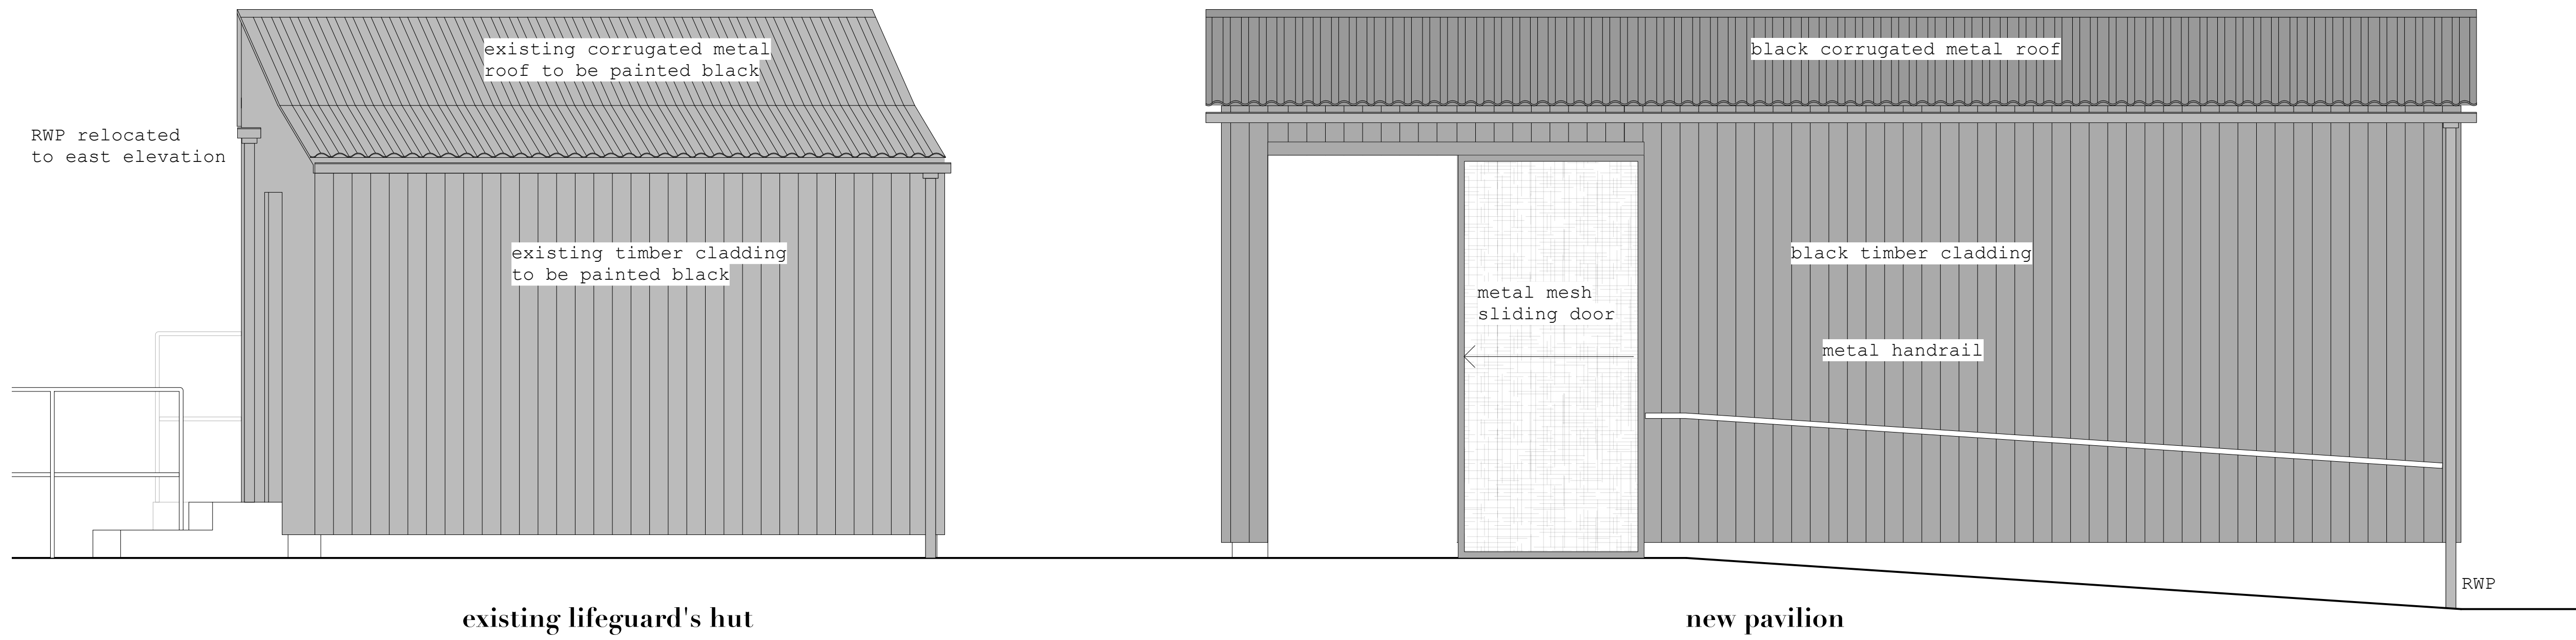

PROPOSED PAVILION - North Elevation

NOTE:
Do not scale from the drawing. Any discrepancies to be reported to the Architect.
All dimensions will be taken on site prior to ordering and construction. Copyright remains with the Architect. This drawing is to be read in conjunction with the specification and all other relevant drawings.

PROJECT:
Hampstead Heath - Bathing Ponds
DRAWING TITLE:
Mens's Pond
Proposed North Elevation

STATUS:
FOR PLANNING

SCALE:	DRAWING NUMBER:	REVISION:
1:50 at A3	008_203	-

ZOË POLYA-VITRY
Architect RIBA

tel +44 (0) 7855587682
zoe@zoepolya-vitry.com

