 



REVISIONS:
- 31.05.22 issued for planning

- NOTES:
- L.G existing lifeguard's hut
 - S.H new steward's hut
 -  elevation lines (refer to drawing no.)
 -  elevation drawings

NOTE:

Do not scale from the drawing. Any discrepancies to be reported to the Architect.
All dimensions will be taken on site prior to ordering and construction. Copyright remains with the Architect. This drawing is to be read in conjunction with the specification and all other relevant drawings.

PROJECT: Hampstead Heath - Bathing Ponds		
DRAWING TITLE: Mixed Pond Existing Site Plan		
STATUS: FOR PLANNING		
SCALE: 1:200 at A3	DRAWING NUMBER: 008_010	REVISION: -

ZOË POLYA-VITRY
Architect RIBA

tel +44 (0) 7855587682
zoe@zoepolya-vitry.com



REVISIONS:
- 31.05.22 issued for planning

- NOTES:
- existing building fabric
 - L.G existing lifeguard's hut
 - elevation lines (refer to drawing no.)


NOTE:

Do not scale from the drawing. Any discrepancies to be reported to the Architect.
All dimensions will be taken on site prior to ordering and construction. Copyright remains with the Architect. This drawing is to be read in conjunction with the specification and all other relevant drawings.

PROJECT: Hampstead Heath - Bathing Ponds		
DRAWING TITLE: Mixed Pond Existing Site Roof Plan		
STATUS: FOR PLANNING		
SCALE: 1:200 at A3	DRAWING NUMBER: 008_011	REVISION: -

ZOË POLYA-VITRY
Architect RIBA

tel +44 (0) 7855587682
zoe@zoepolya-vitry.com

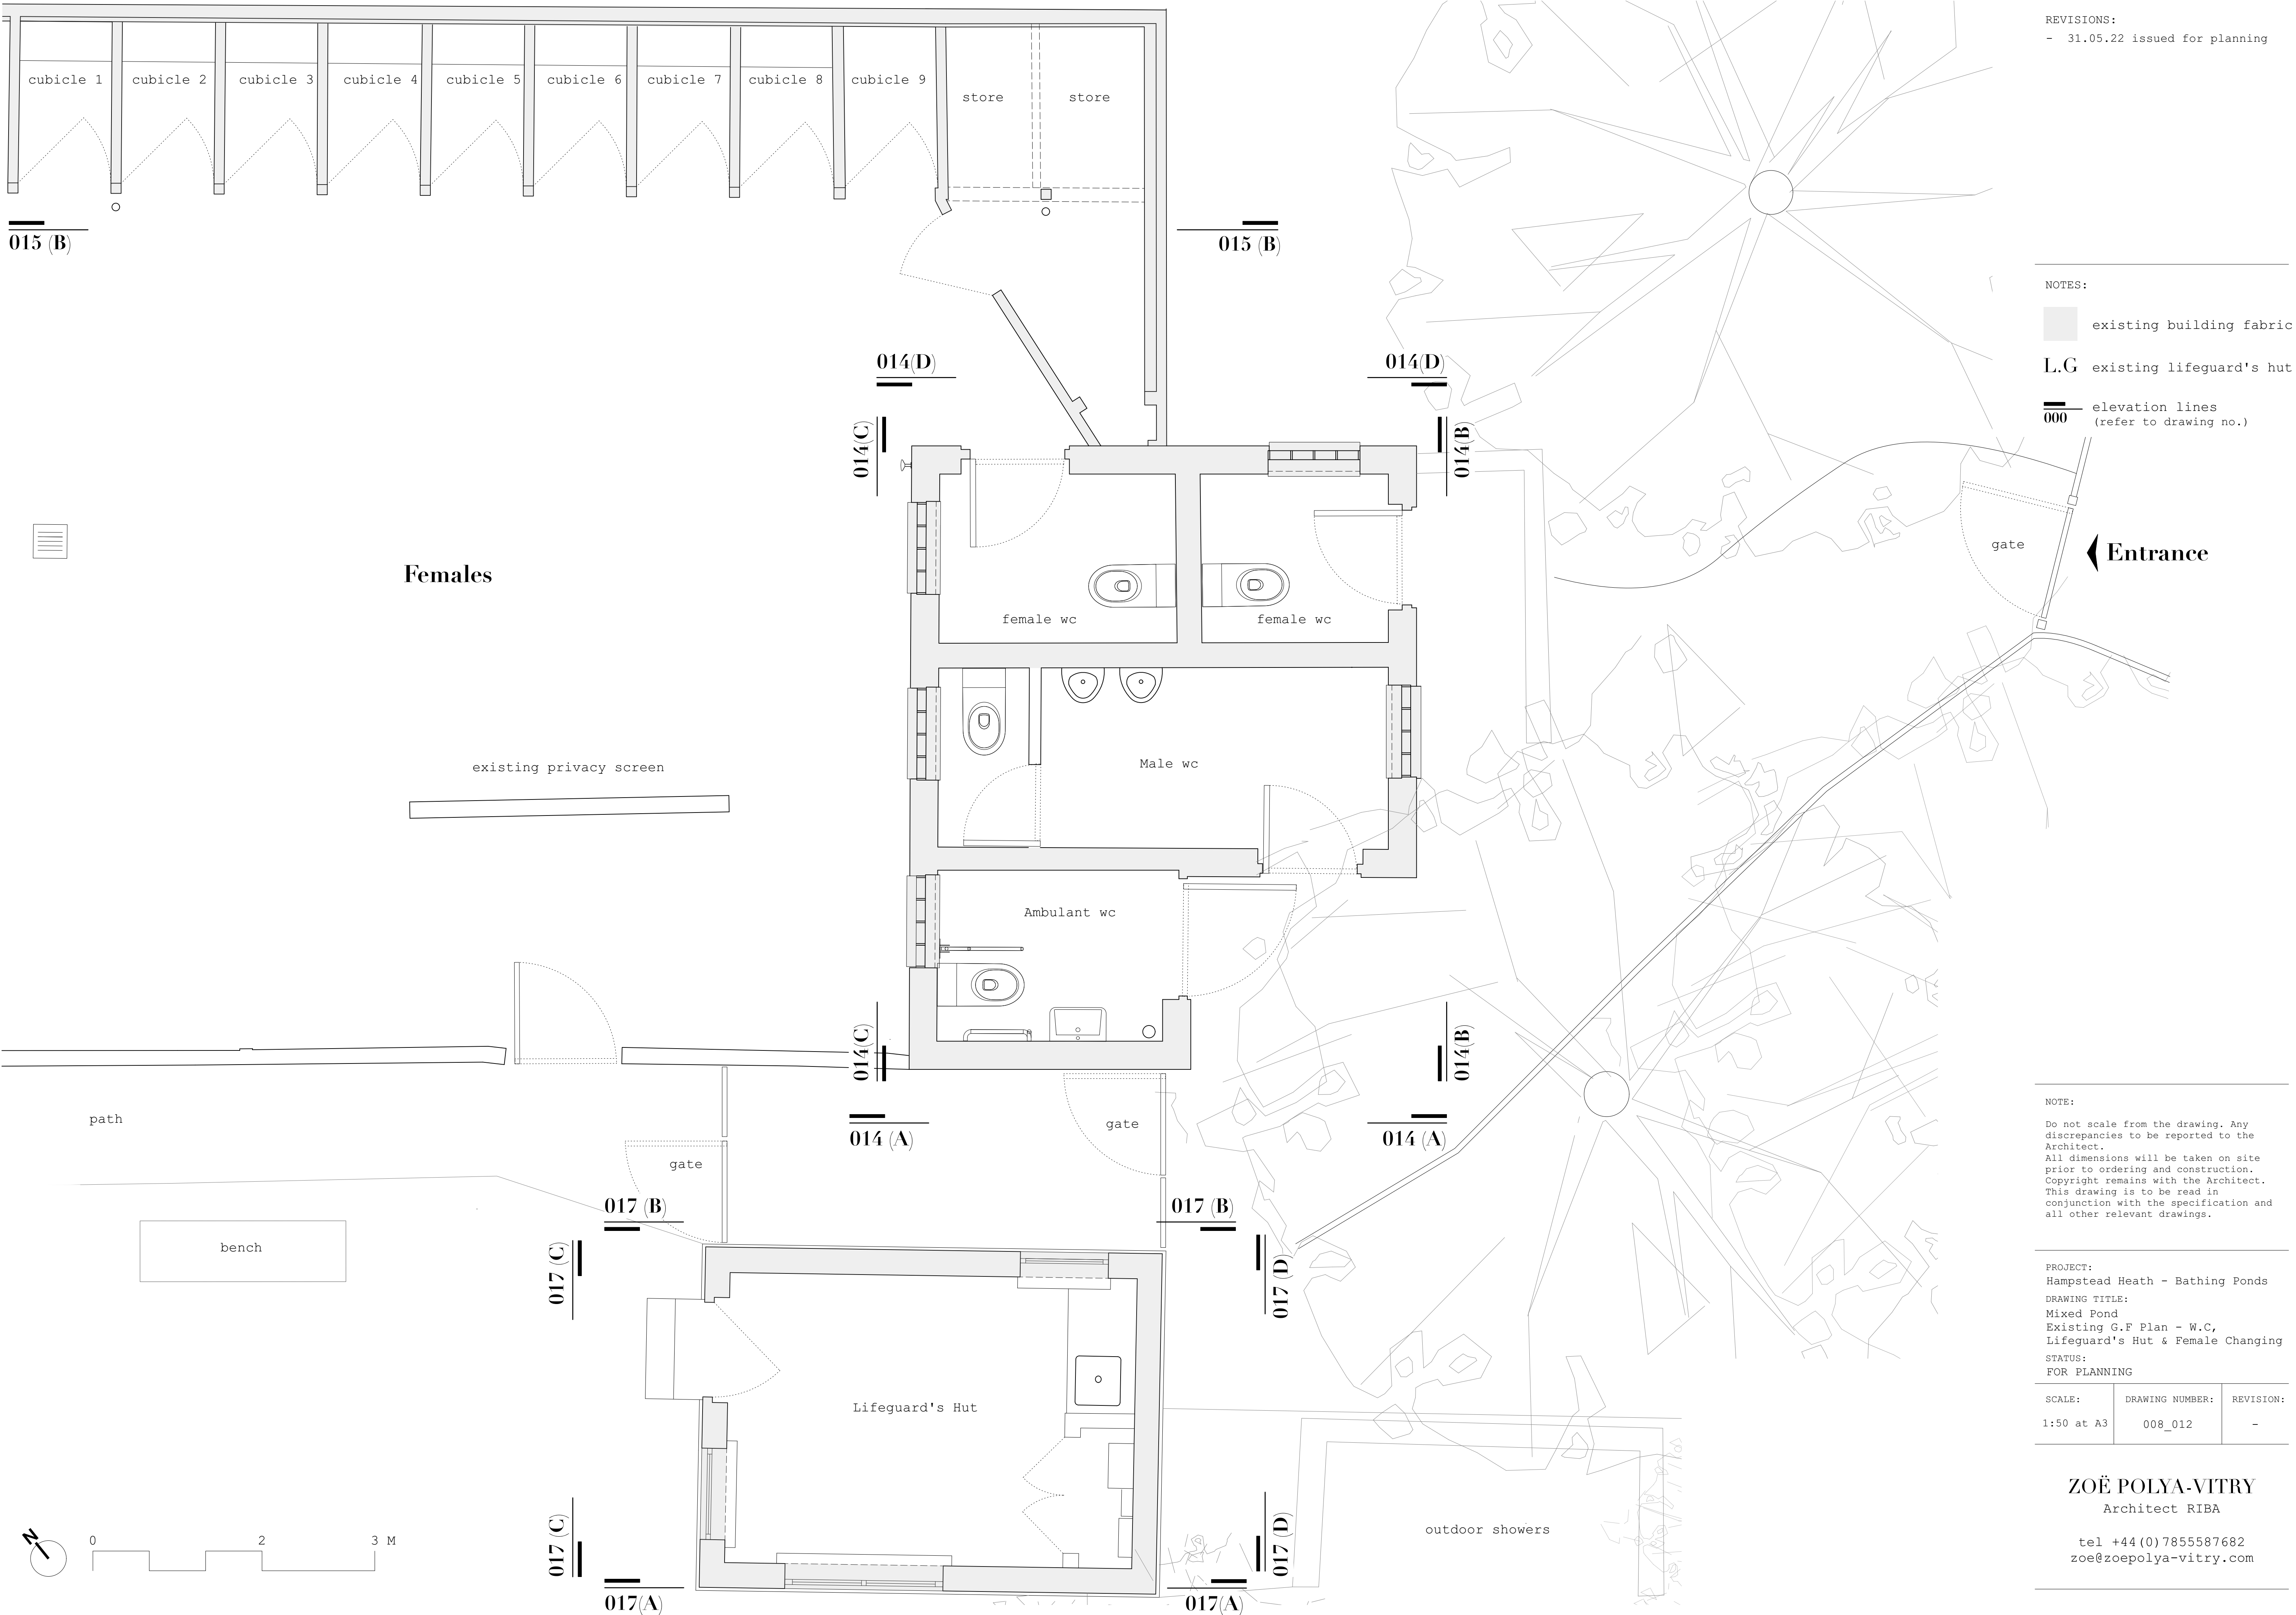

REVISIONS:
- 31.05.22 issued for planning

- NOTES:
- existing building fabric
 - L.G** existing lifeguard's hut
 - elevation lines (refer to drawing no.)

NOTE:

Do not scale from the drawing. Any discrepancies to be reported to the Architect. All dimensions will be taken on site prior to ordering and construction. Copyright remains with the Architect. This drawing is to be read in conjunction with the specification and all other relevant drawings.

PROJECT:
Hampstead Heath - Bathing Ponds


DRAWING TITLE:
Mixed Pond
Existing G.F Plan - W.C,
Lifeguard's Hut & Female Changing

STATUS:
FOR PLANNING

SCALE:	DRAWING NUMBER:	REVISION:
1:50 at A3	008_012	-


ZOË POLYA-VITRY
Architect RIBA

tel +44 (0) 7855587682
zoe@zoepolya-vitry.com

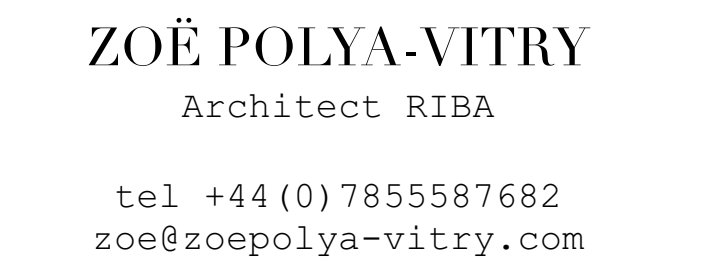


REVISIONS:
- 31.05.22 issued for planning

NOTES:

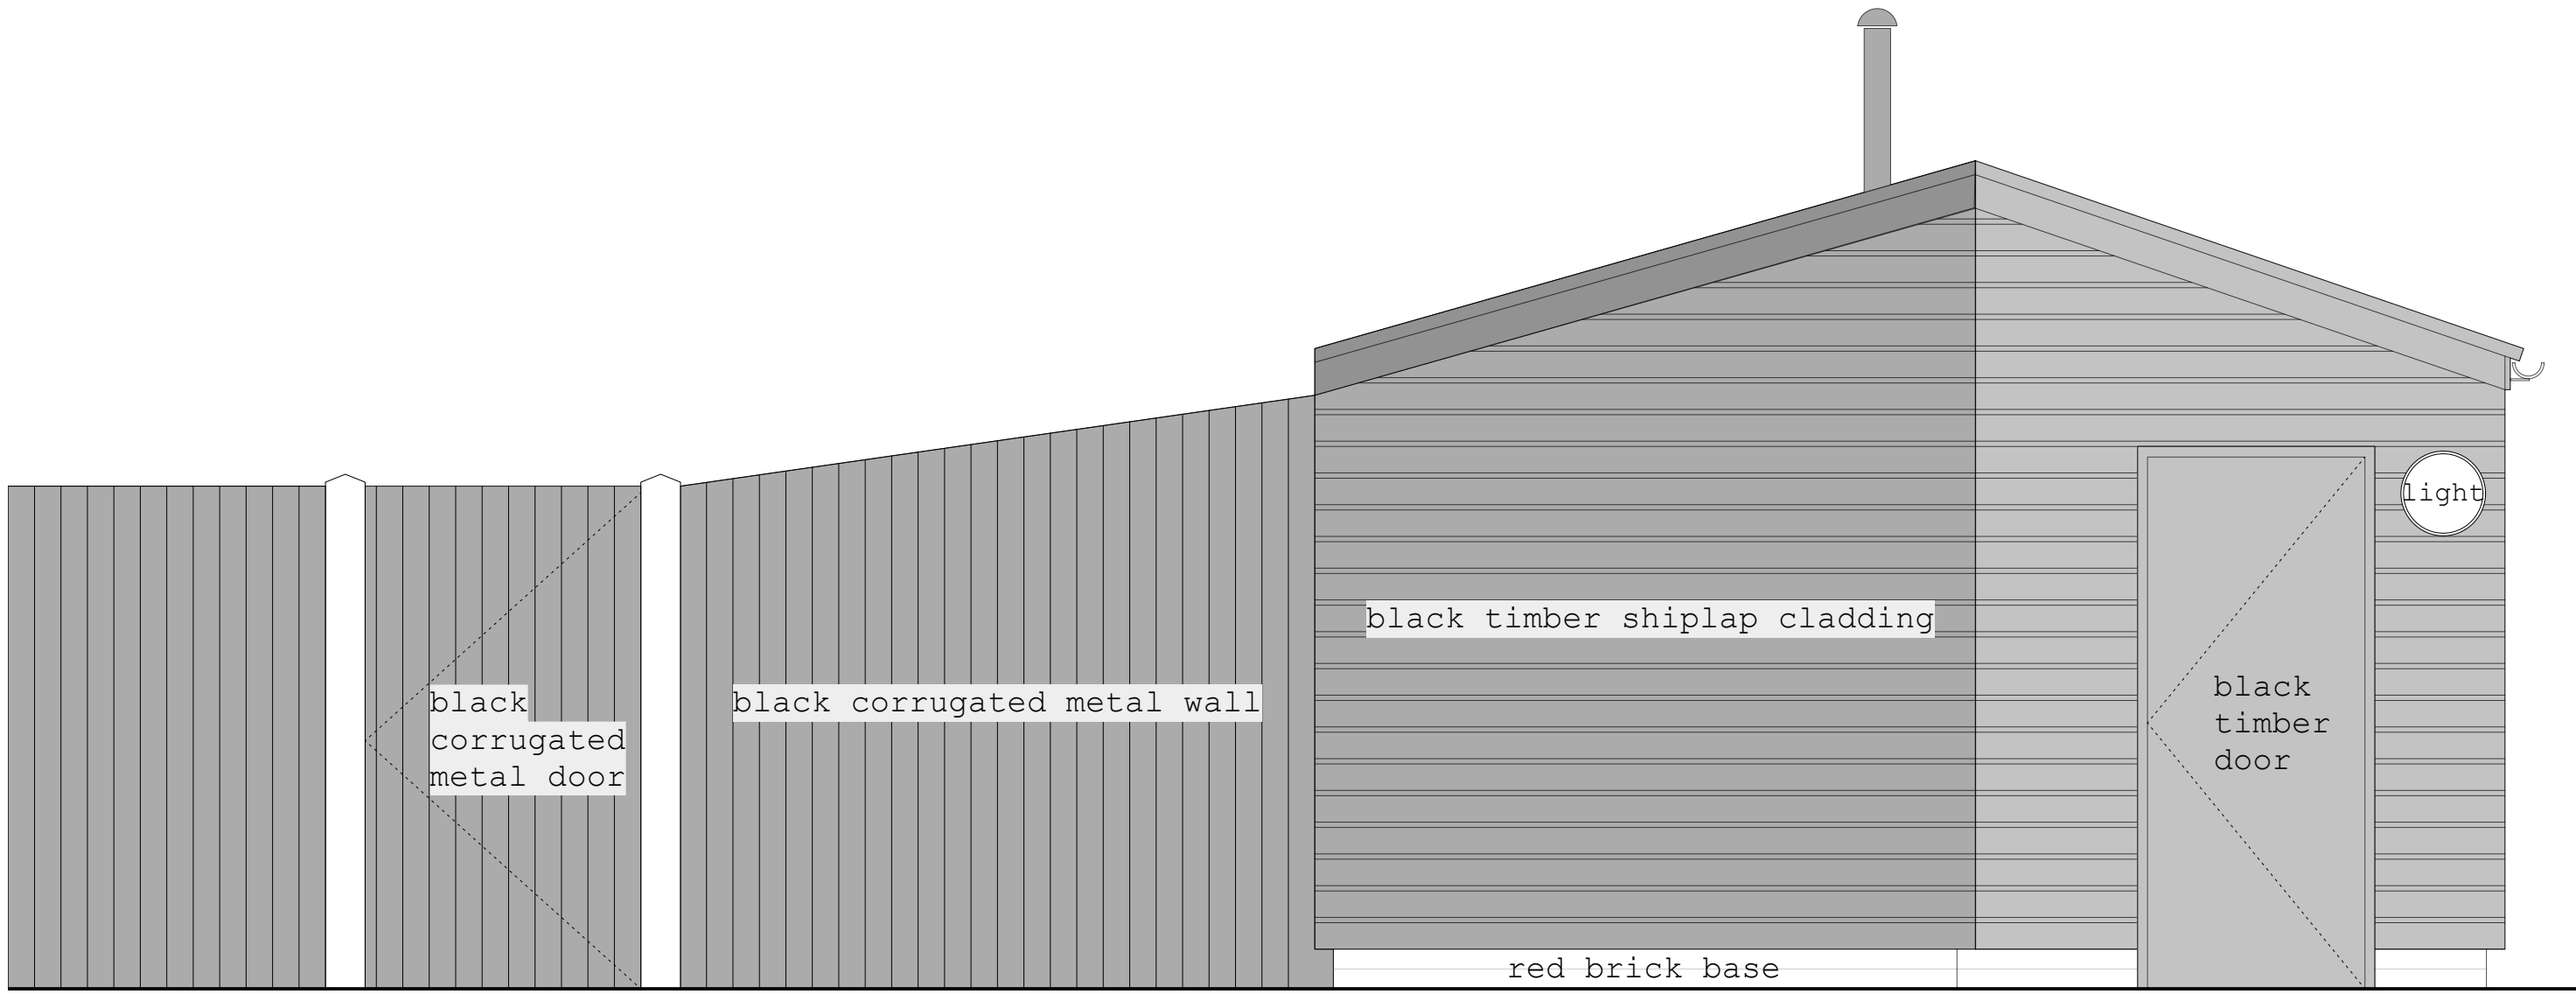


A) EXISTING W.C Block - South West Elevation

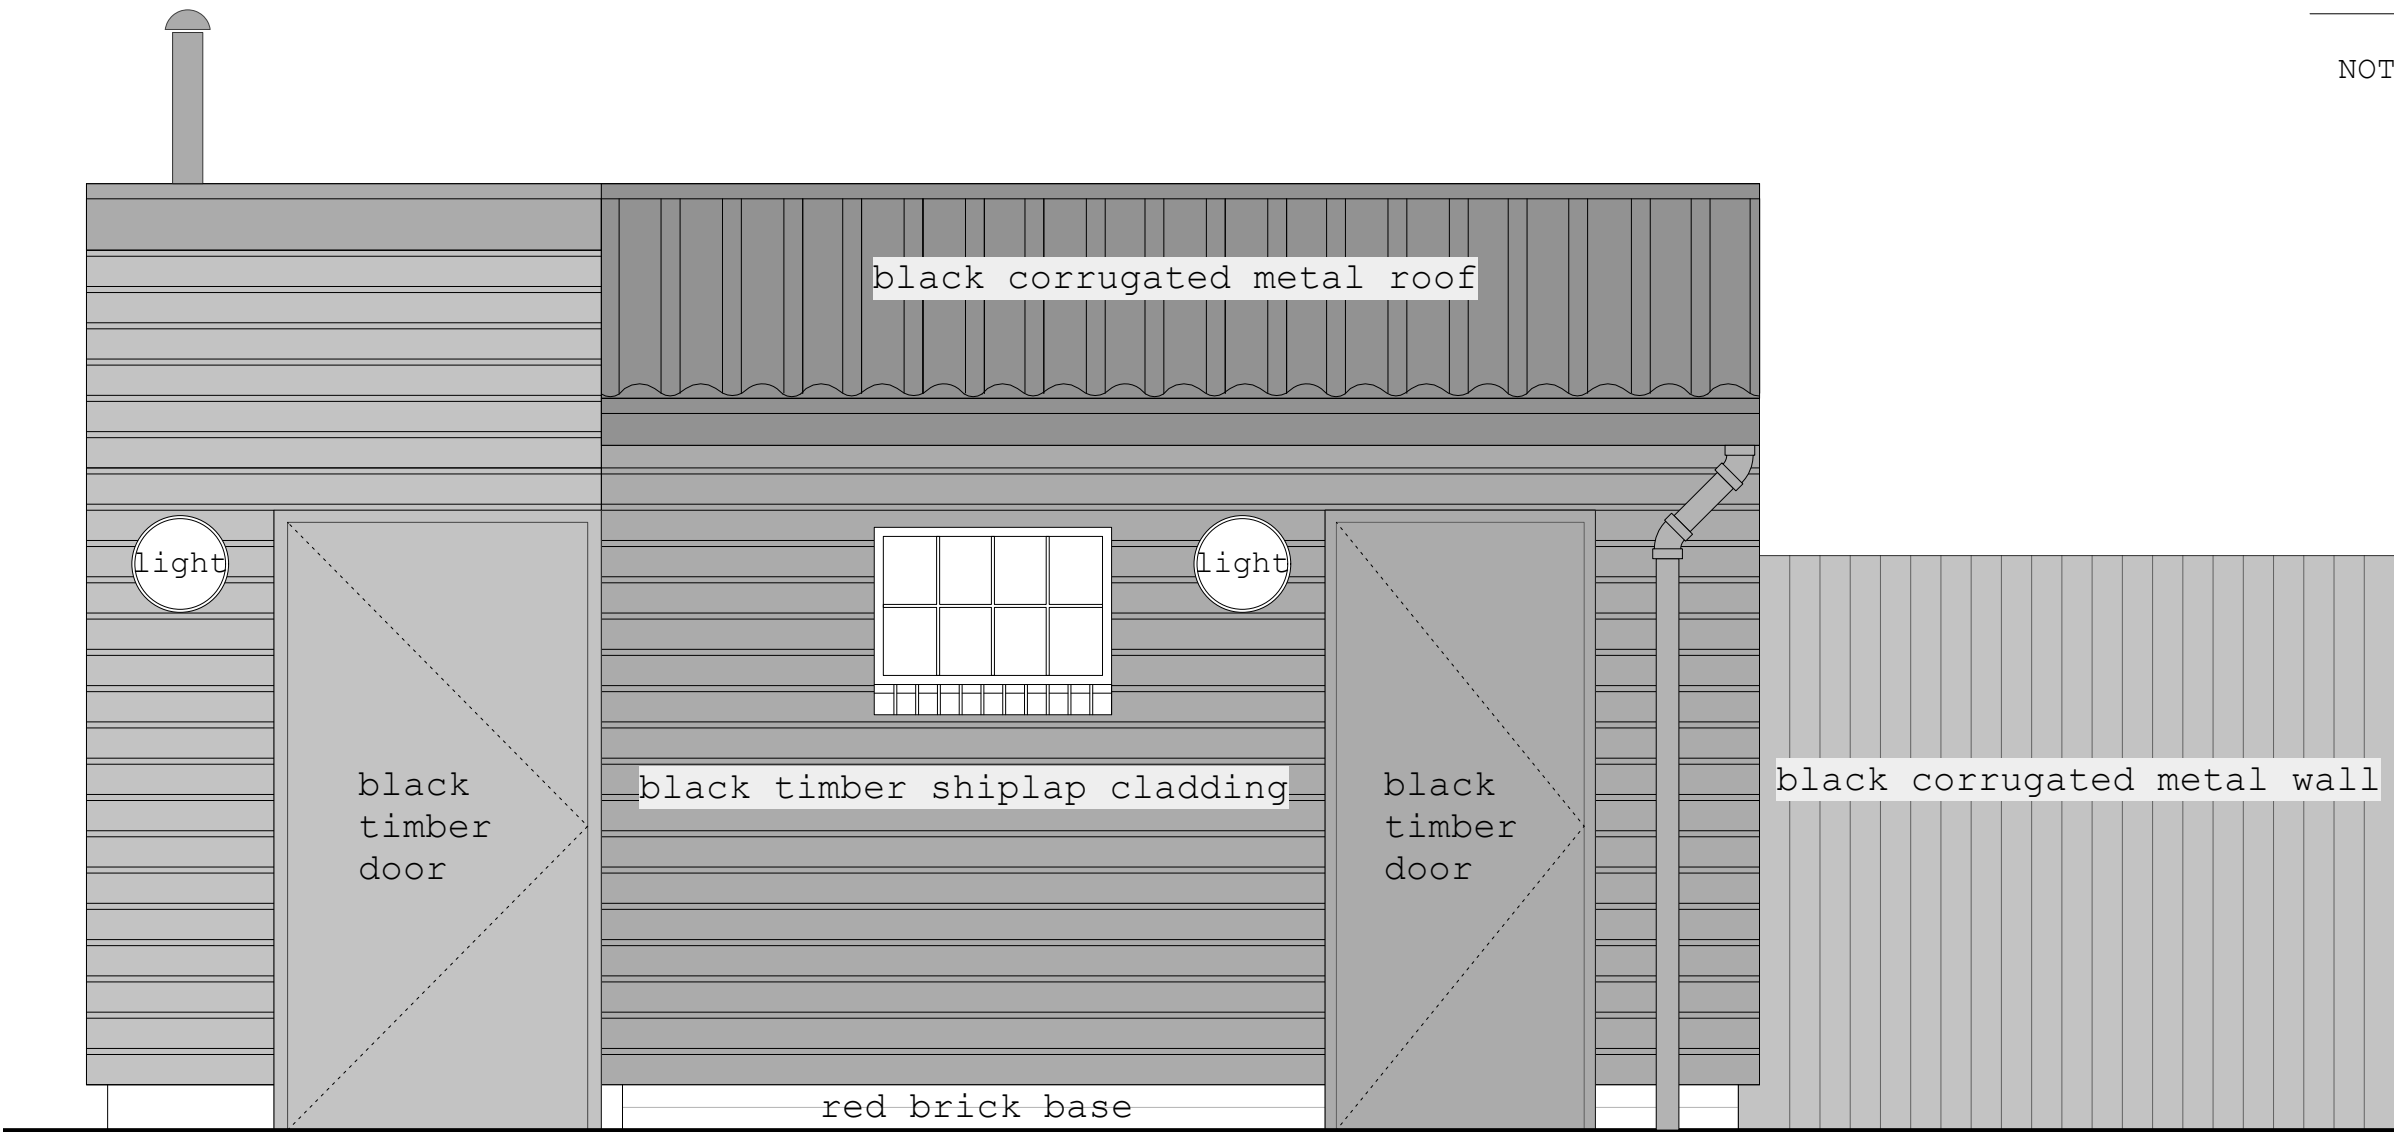



B) EXISTING W.C Block - South East Elevation



C) EXISTING W.C Block - North West Elevation

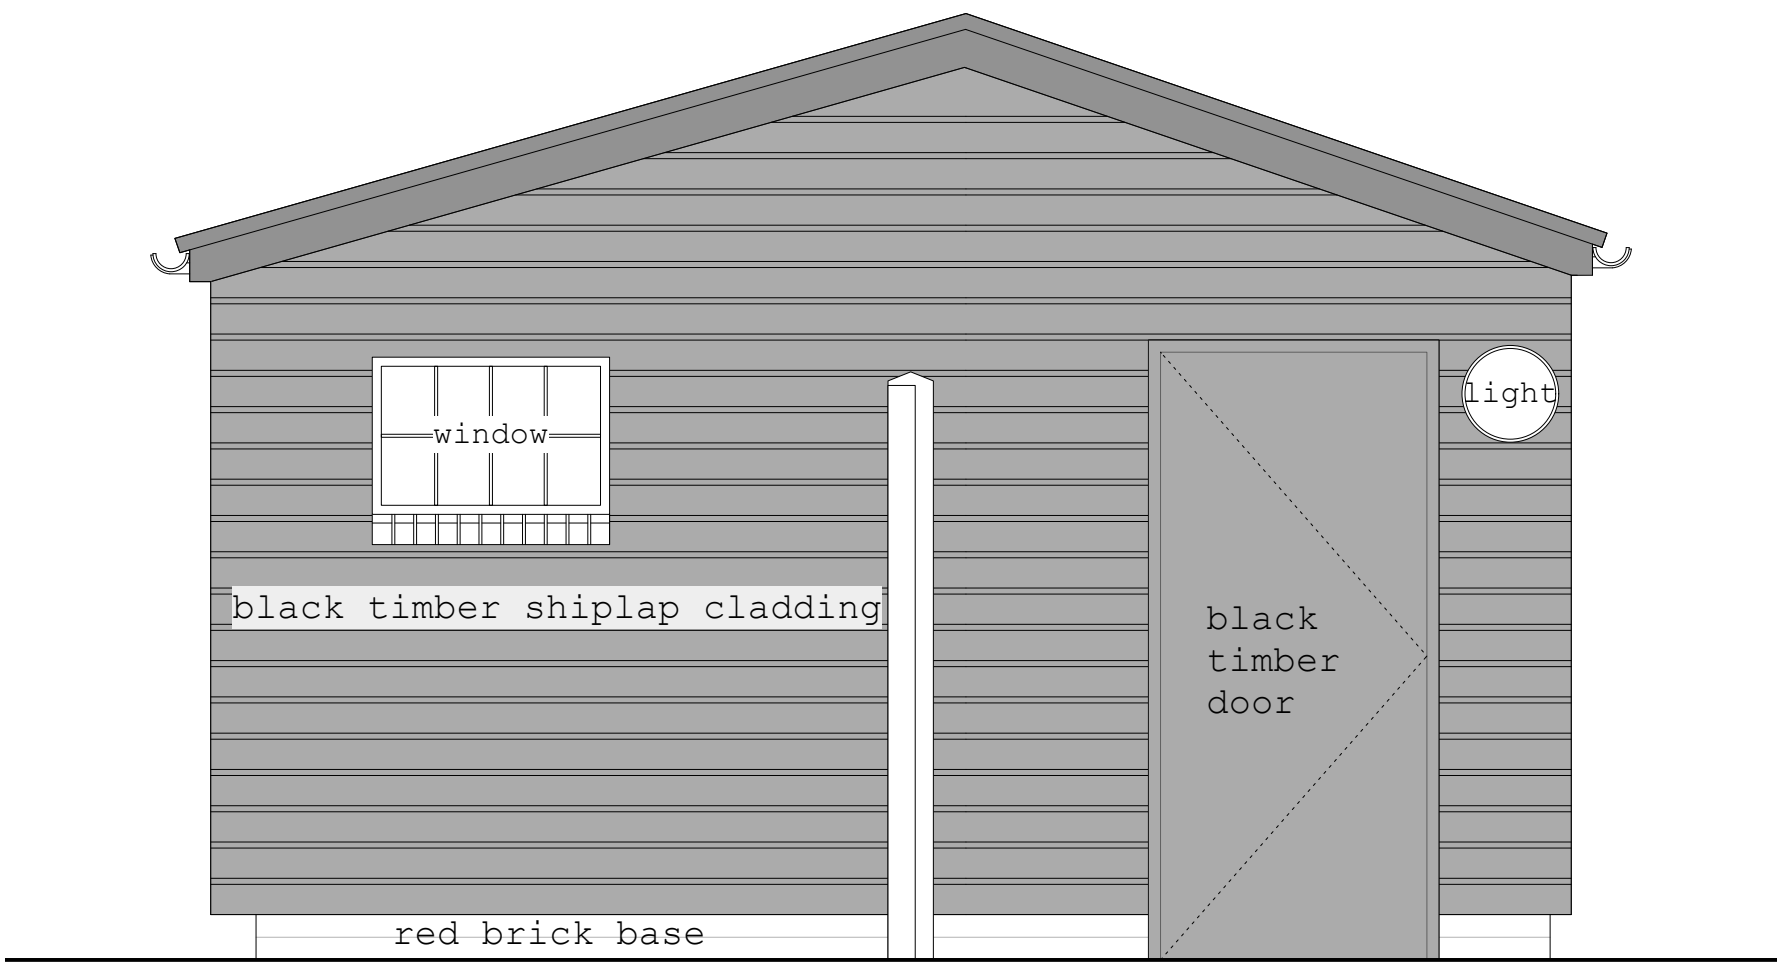

D) EXISTING W.C Block - North East Elevation

 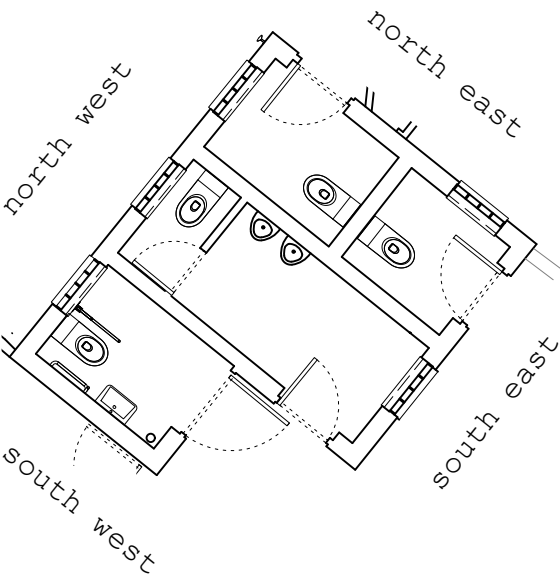

NOTE:
Do not scale from the drawing. Any discrepancies to be reported to the Architect.
All dimensions will be taken on site prior to ordering and construction. Copyright remains with the Architect. This drawing is to be read in conjunction with the specification and all other relevant drawings.


PROJECT:
Hampstead Heath - Bathing Ponds
DRAWING TITLE:
Mixed Pond
Existing Elevations of W.C Block


STATUS:
FOR PLANNING

SCALE:	DRAWING NUMBER:	REVISION:
1:50 at A3	008_014	-


ZOË POLYA-VITRY
Architect RIBA

tel +44 (0) 7855587682
zoe@zoepolya-vitry.com

 


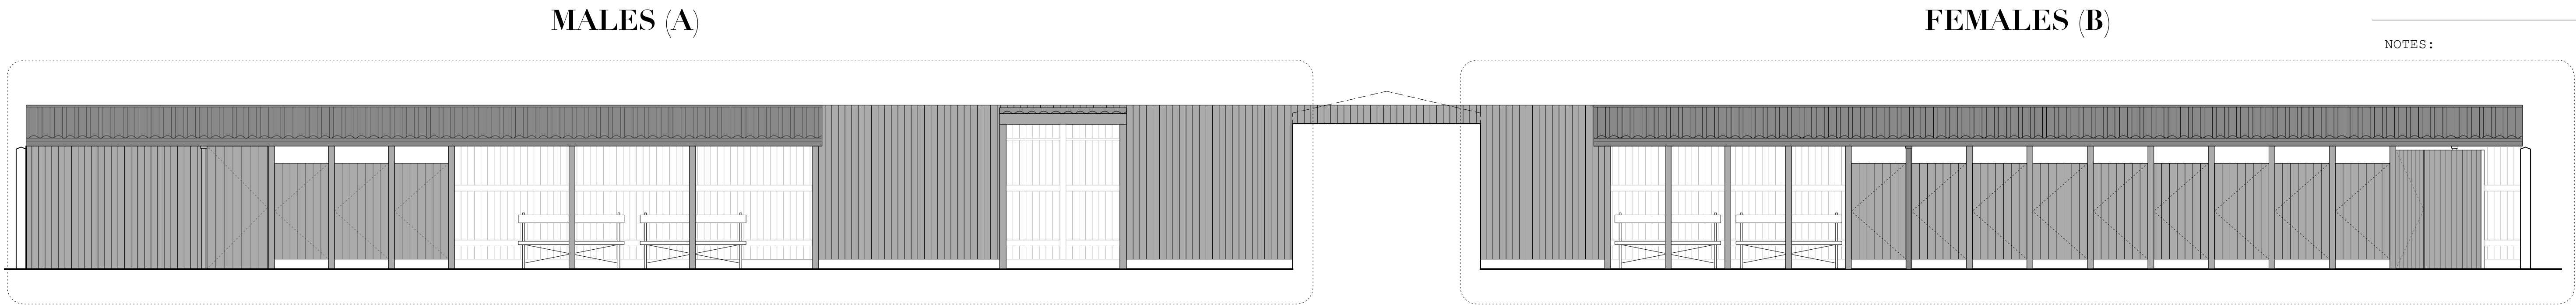


Key

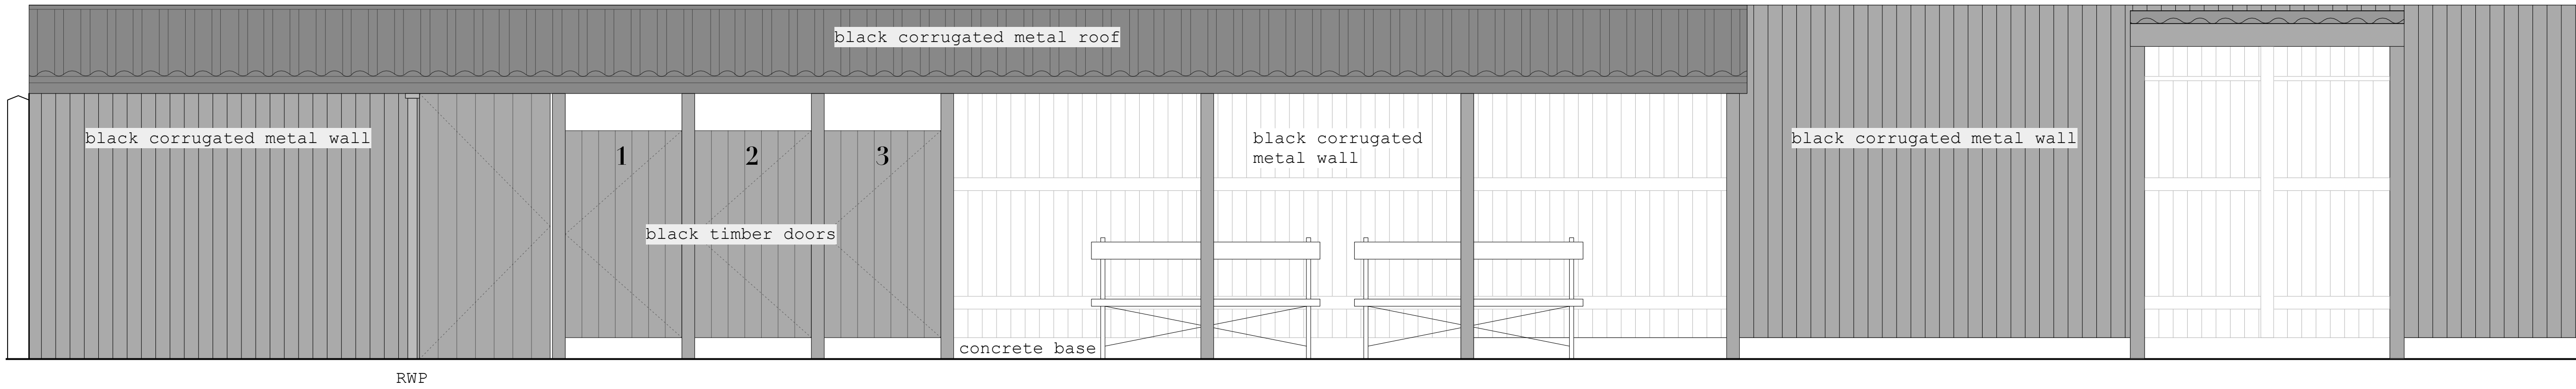

A) EXISTING MALE CHANGING - North East Elevation

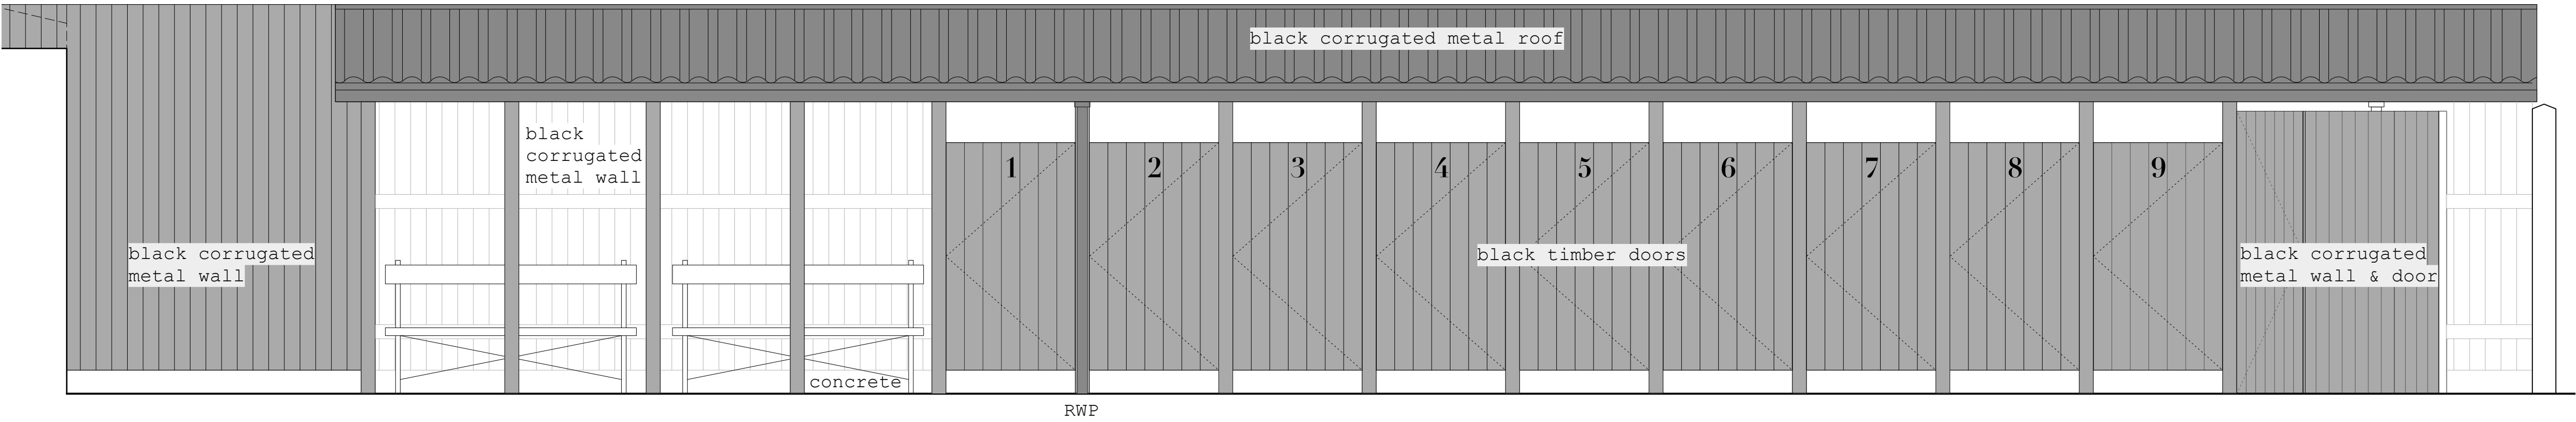

B) EXISTING FEMALE CHANGING - North East Elevation

 

NOTES:

NOTE:
Do not scale from the drawing. Any discrepancies to be reported to the Architect.
All dimensions will be taken on site prior to ordering and construction. Copyright remains with the Architect. This drawing is to be read in conjunction with the specification and all other relevant drawings.

PROJECT:
Hampstead Heath - Bathing Ponds
DRAWING TITLE:
Mixed Pond
Existing N.E Elevations to changing

STATUS:
FOR PLANNING


SCALE:	DRAWING NUMBER:	REVISION:
1:50 at A3	008_015	-

ZOË POLYA-VITRY
Architect RIBA


tel +44 (0) 7855587682
zoe@zoepolya-vitry.com

REVISIONS:
- 31.05.22 issued for planning



NOTES:

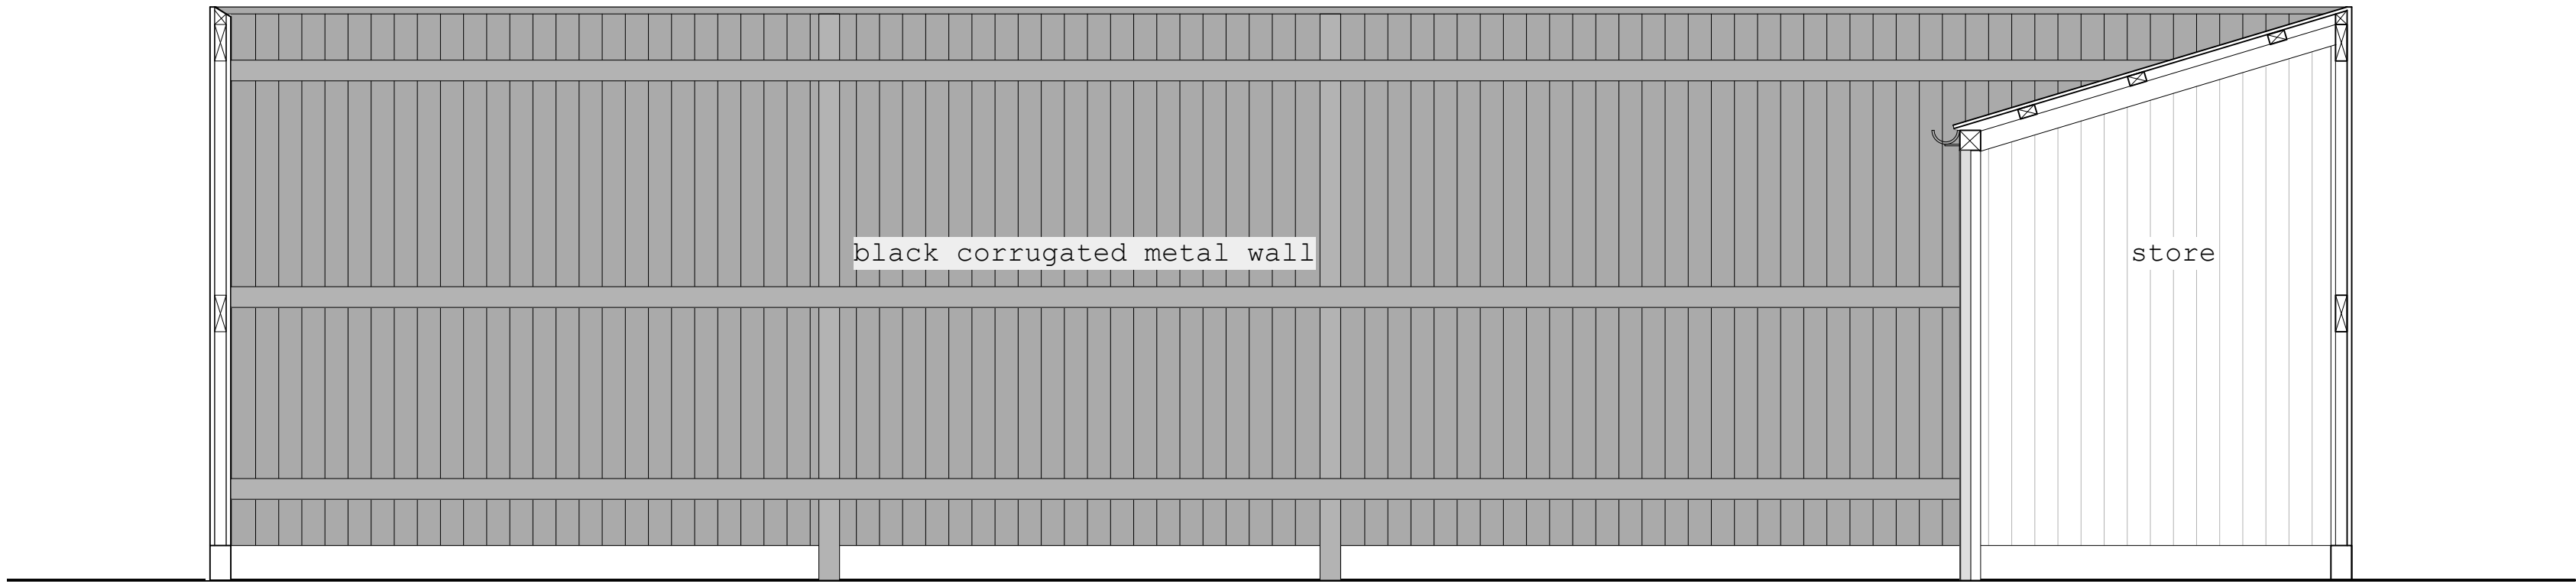

A) EXISTING MALE CHANGING - North West Elevation

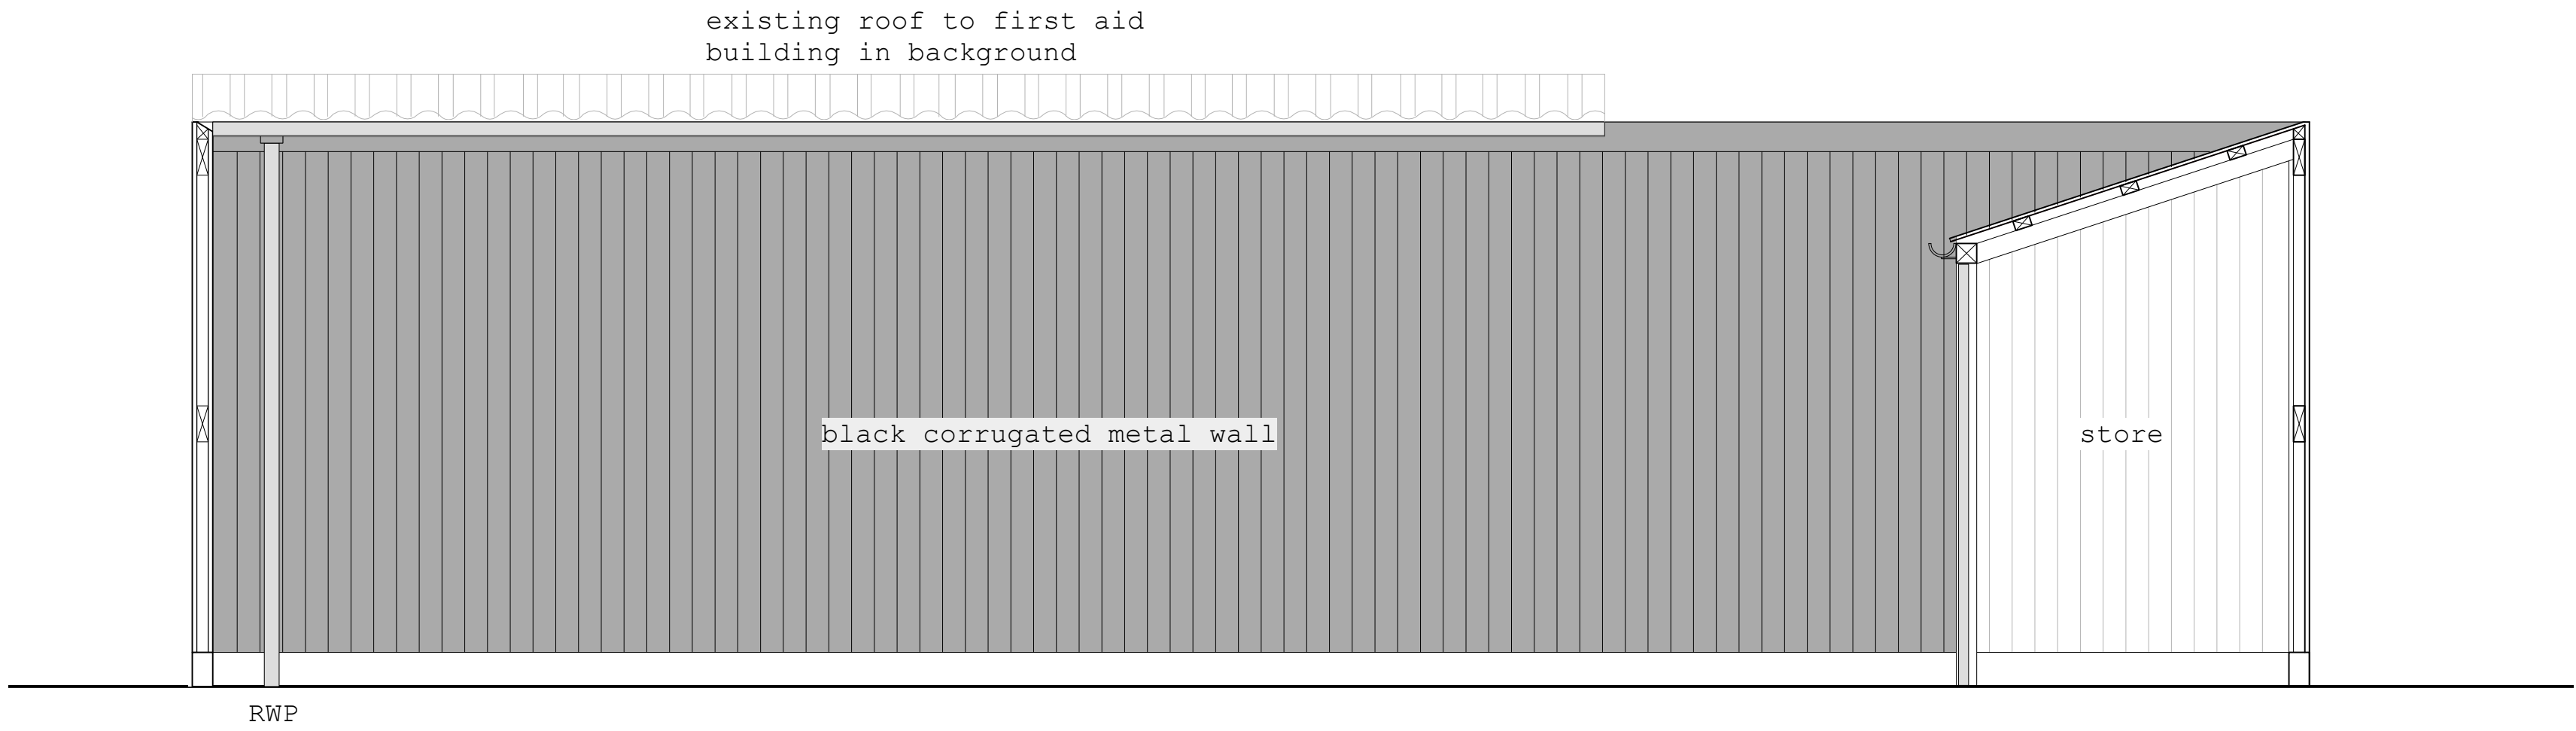

B) EXISTING FEMALE CHANGING - North West Elevation

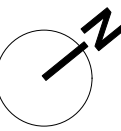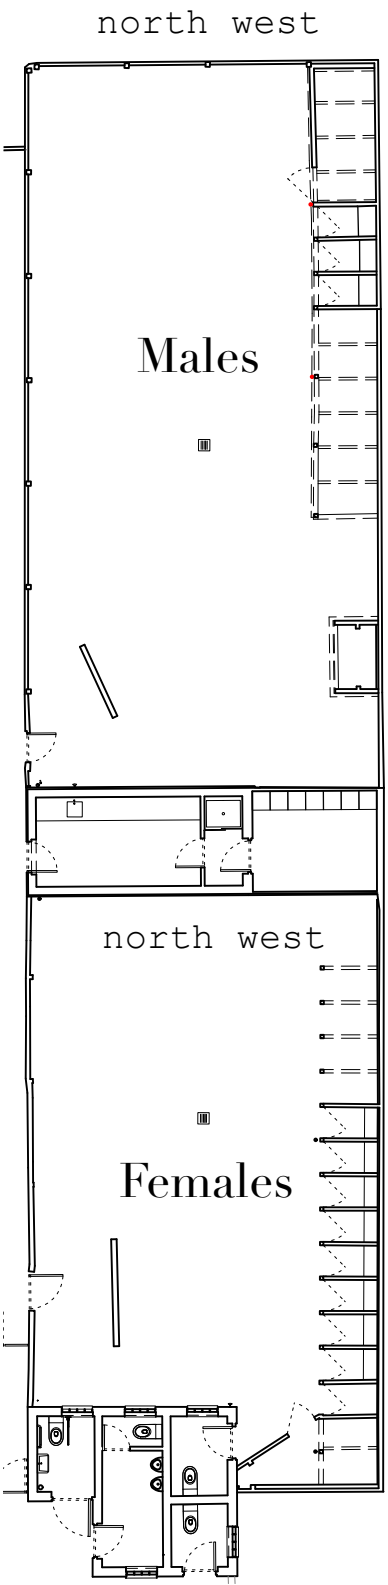

NOTE:
Do not scale from the drawing. Any discrepancies to be reported to the Architect.
All dimensions will be taken on site prior to ordering and construction. Copyright remains with the Architect. This drawing is to be read in conjunction with the specification and all other relevant drawings.


PROJECT:
Hampstead Heath - Bathing Ponds
DRAWING TITLE:
Mixed Pond
Existing N.W Elevations to Changing

STATUS:
FOR PLANNING

SCALE:	DRAWING NUMBER:	REVISION:
1:50 at A3	008_016	-


ZOË POLYA-VITRY
Architect RIBA

tel +44 (0) 7855587682
zoe@zoepolya-vitry.com

 


REVISIONS:
- 31.05.22 issued for planning


NOTES:

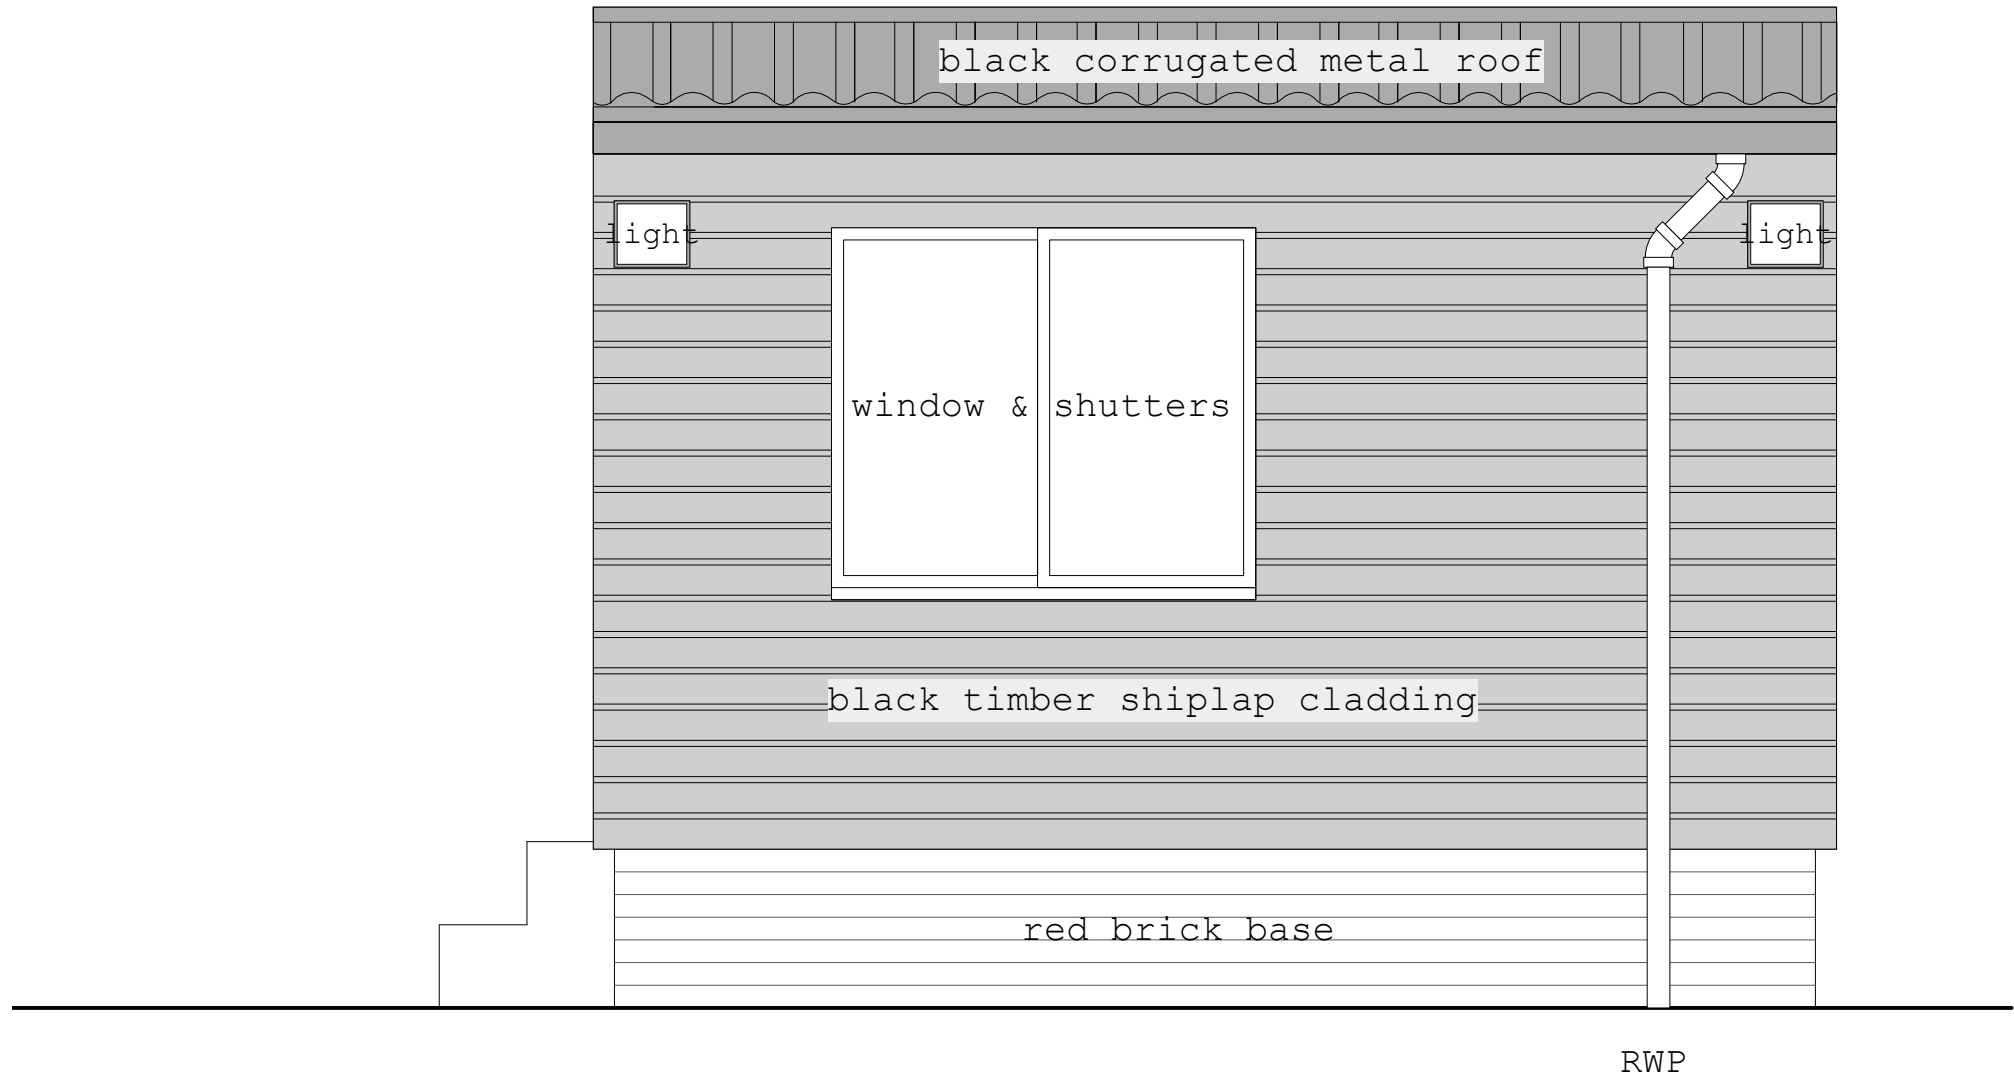


A) EXISTING LIFEGUARD'S HUT - South West Elevation

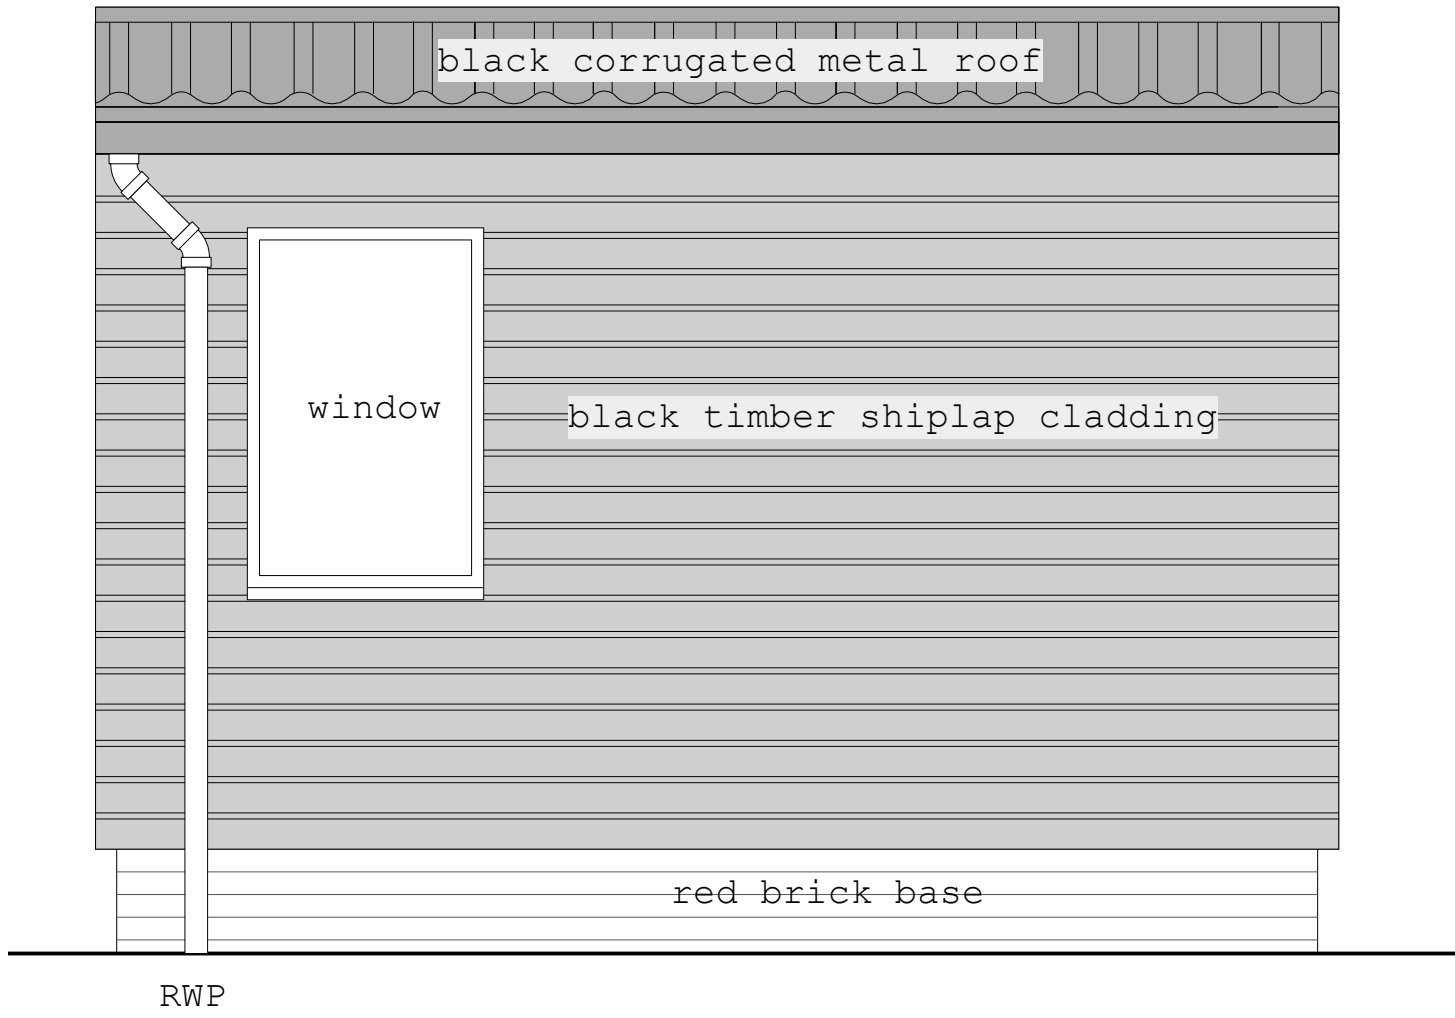


B) EXISTING LIFEGUARD'S HUT - North East Elevation

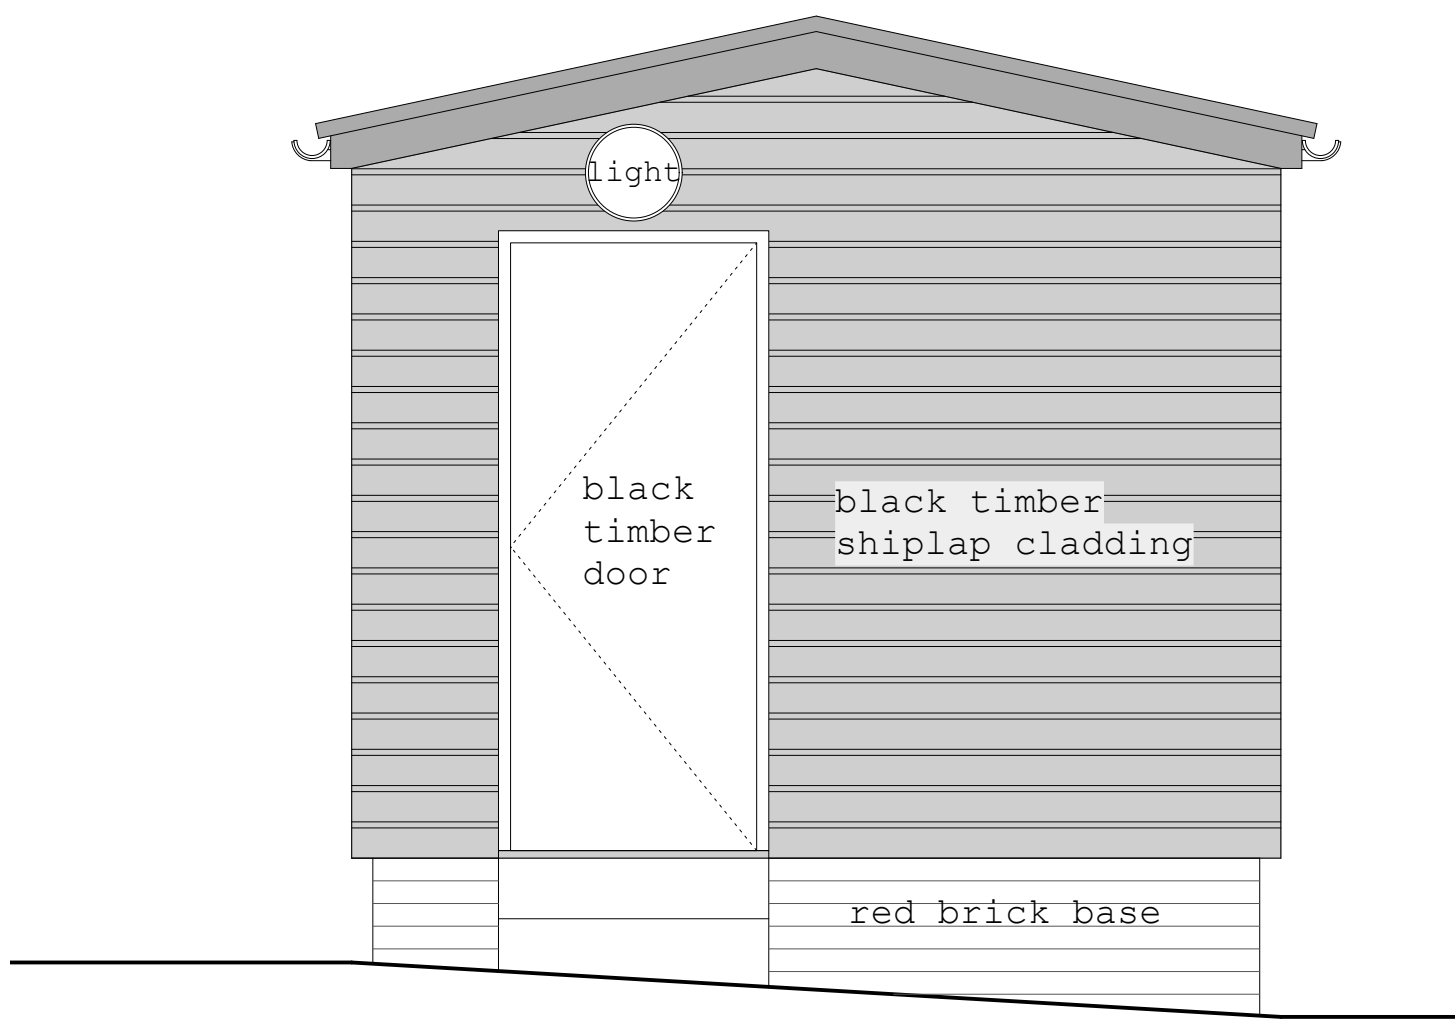

C) EXISTING LIFEGUARD'S HUT - North West Elevation

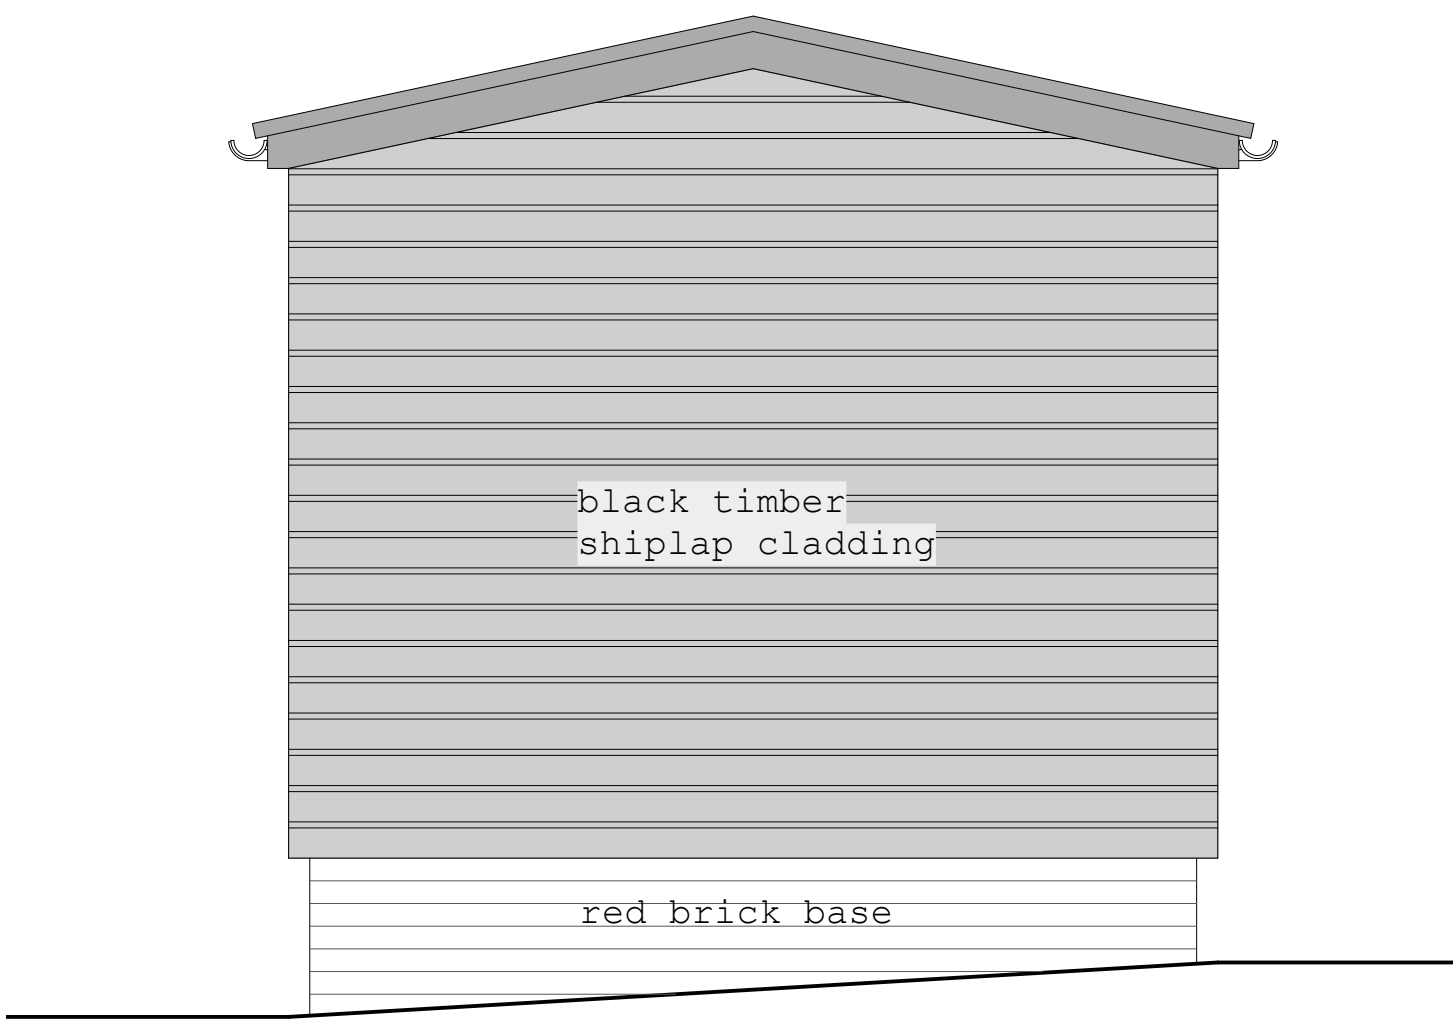

D) EXISTING LIFEGUARD'S HUT - South East Elevation

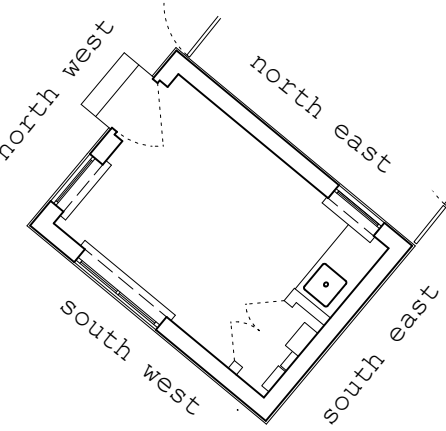

NOTE:
Do not scale from the drawing. Any discrepancies to be reported to the Architect.
All dimensions will be taken on site prior to ordering and construction. Copyright remains with the Architect. This drawing is to be read in conjunction with the specification and all other relevant drawings.


PROJECT:
Hampstead Heath - Bathing Ponds
DRAWING TITLE:
Mixed Pond Existing Lifeguard's Elevations


STATUS:
FOR PLANNING

SCALE:	DRAWING NUMBER:	REVISION:
1:50 at A3	008_017	-

ZOË POLYA-VITRY
Architect RIBA

tel +44 (0) 7855587682
zoe@zoepolya-vitry.com

 


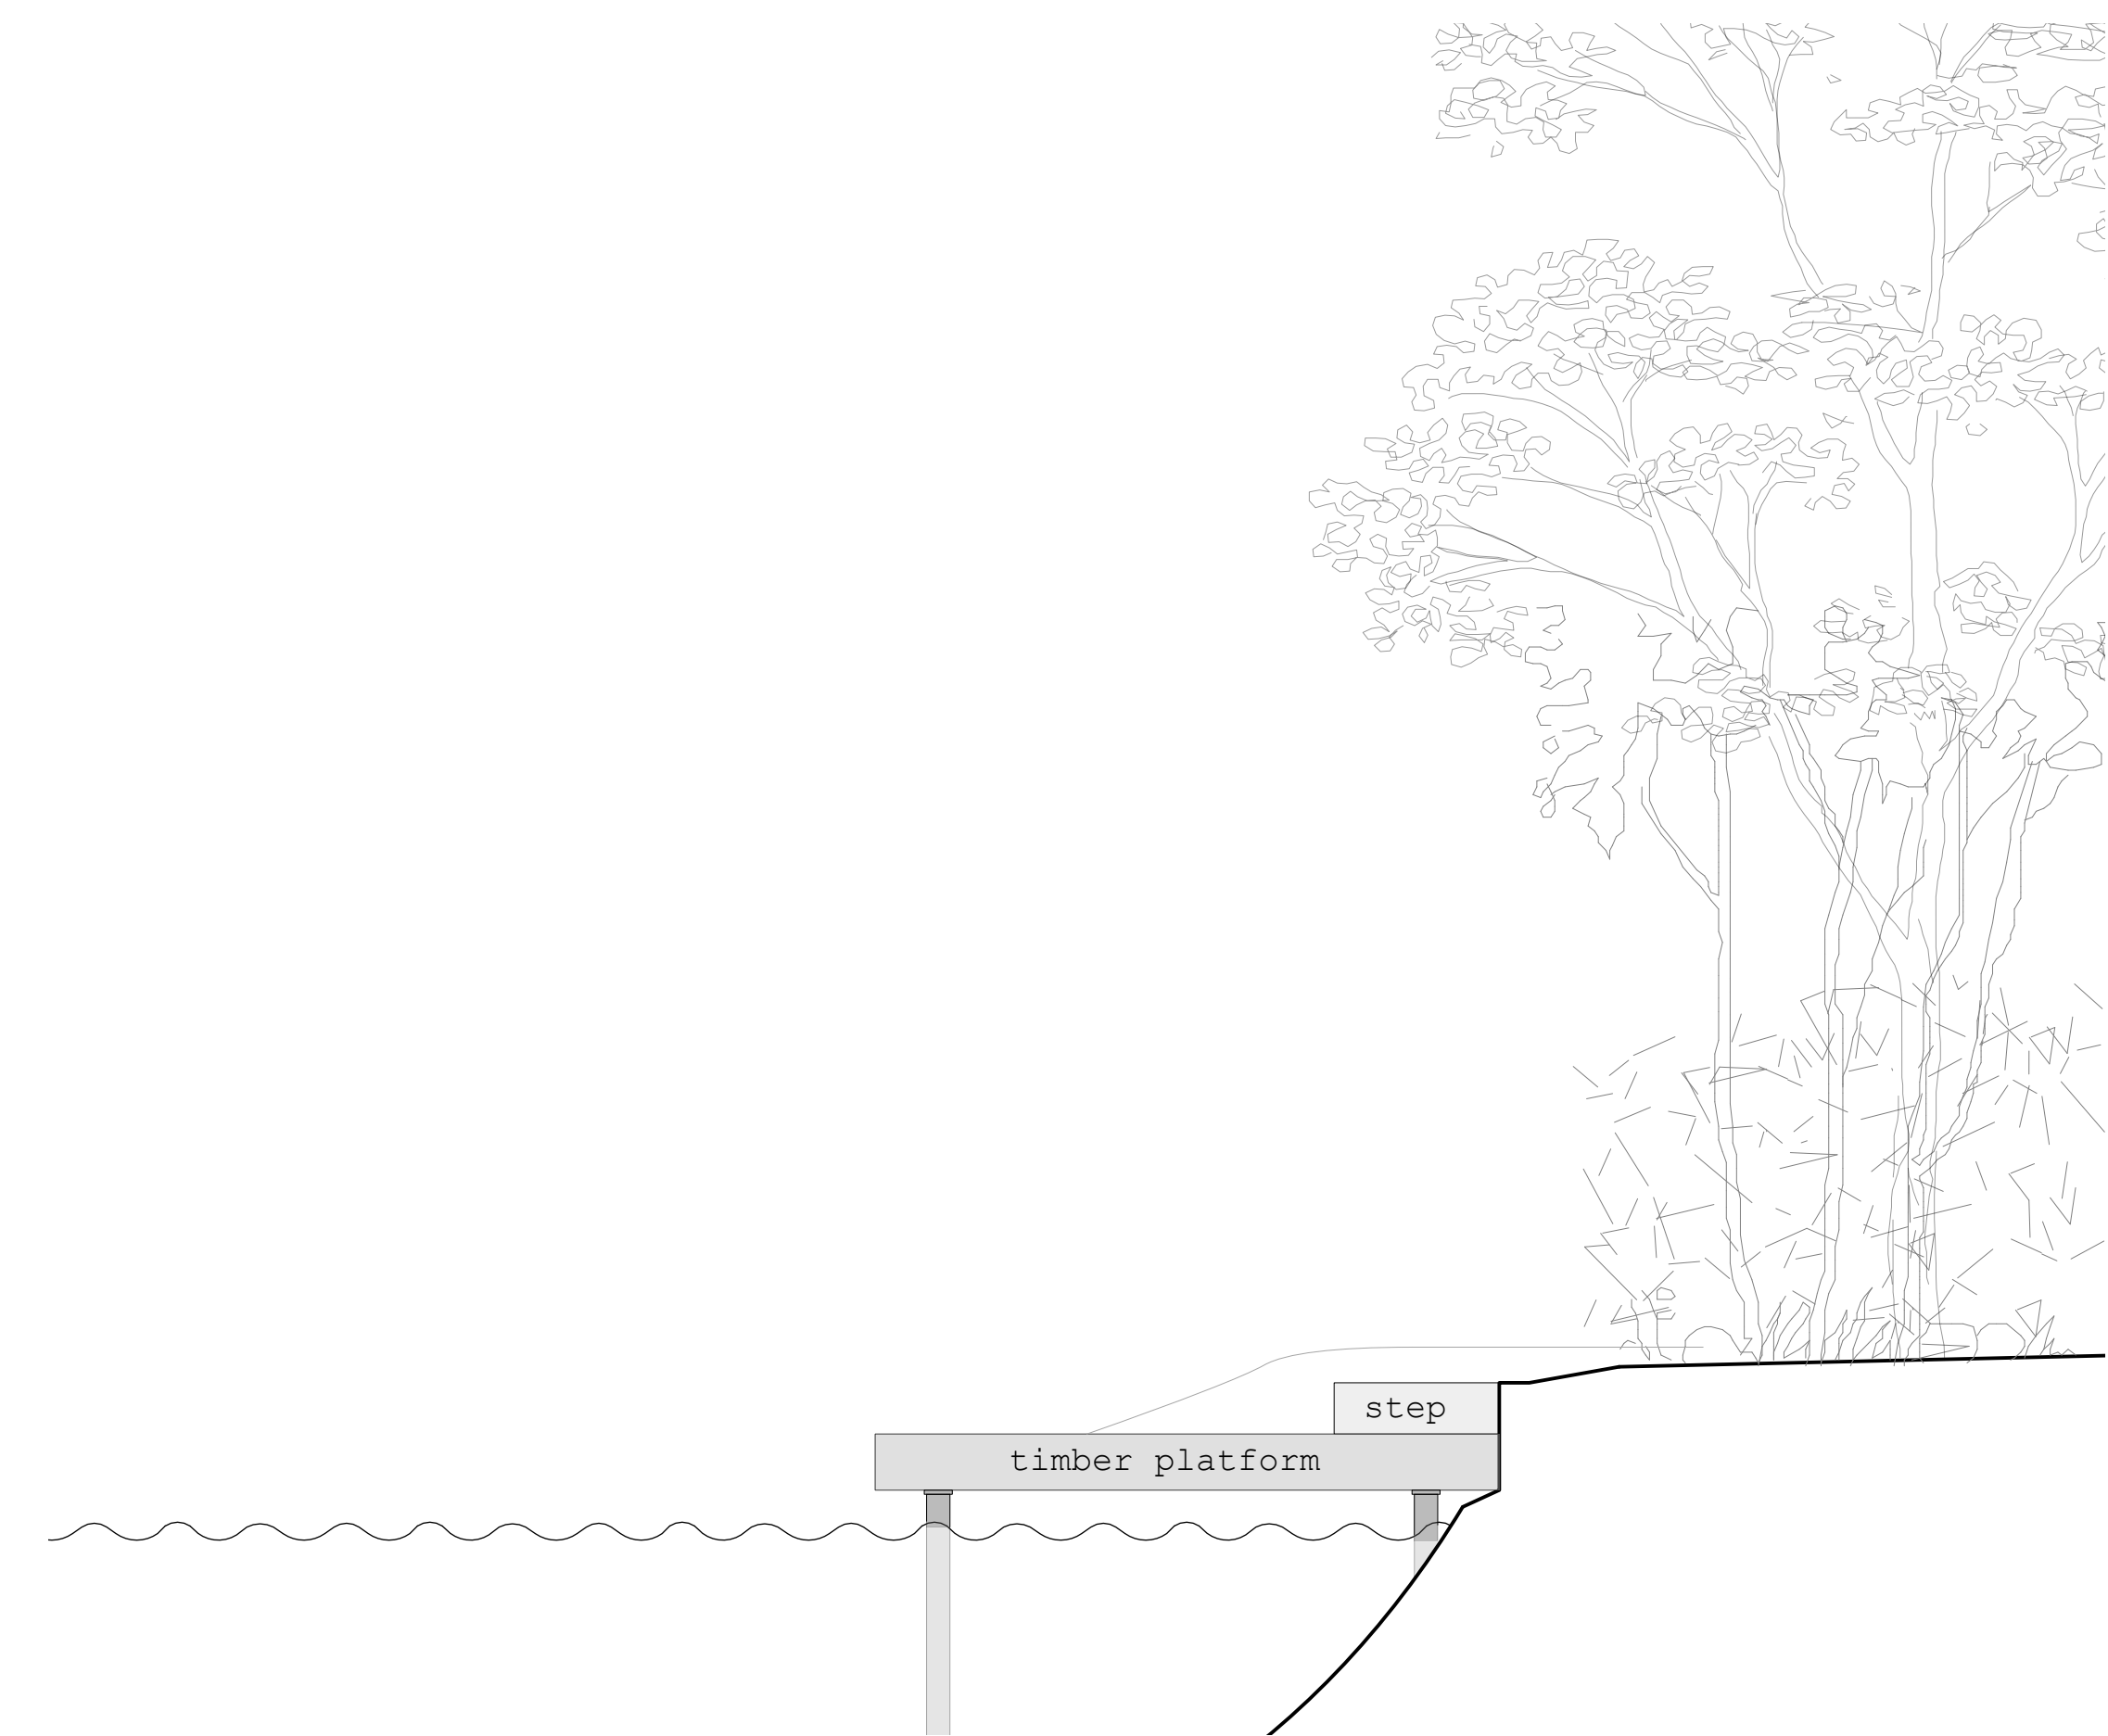

A) EXISTING TIMBER PLATFORM - North East Elevation



B) EXISTING TIMBER PLATFORM - South West Elevation

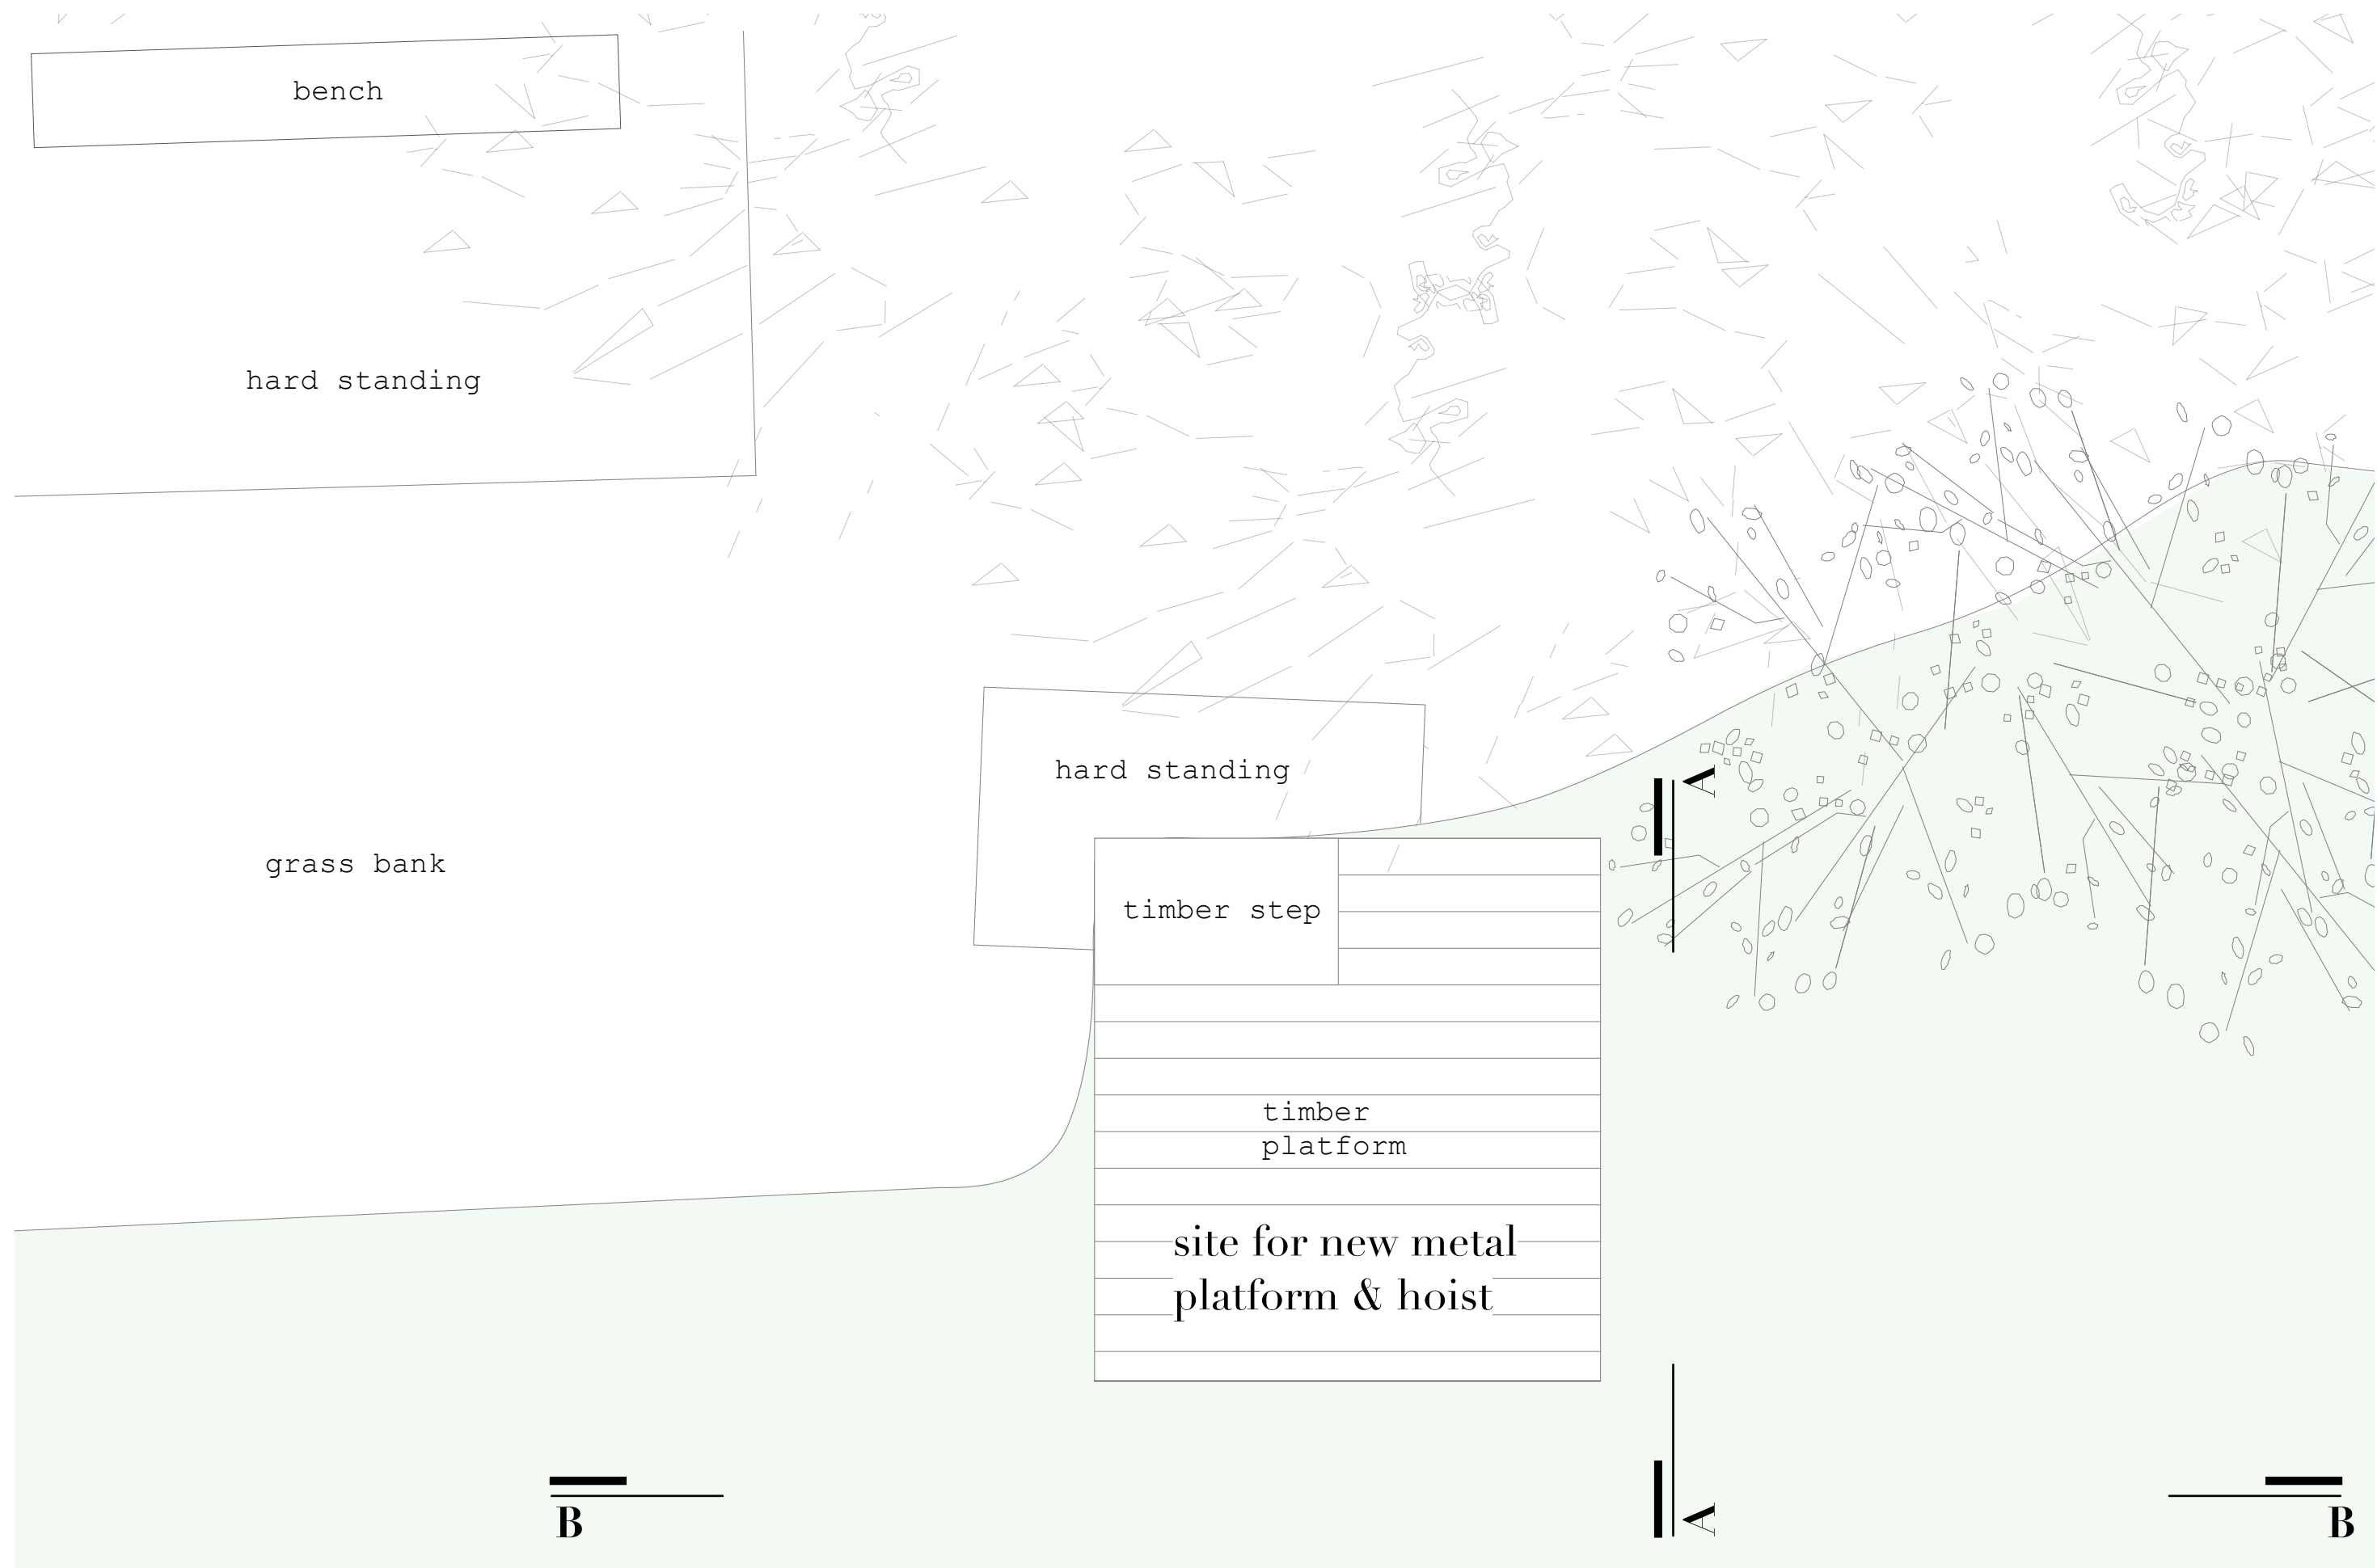

EXISTING TIMBER PLATFORM- Plan

REVISIONS:
- 31.05.22 issued for planning

NOTES:

NOTE:
Do not scale from the drawing. Any discrepancies to be reported to the Architect.
All dimensions will be taken on site prior to ordering and construction. Copyright remains with the Architect. This drawing is to be read in conjunction with the specification and all other relevant drawings.

PROJECT:
Hampstead Heath - Bathing Ponds
DRAWING TITLE:
Mixed Pond
Existing Timber Platform

STATUS:
FOR PLANNING

SCALE:	DRAWING NUMBER:	REVISION:
1:50 at A3	008_018	-

ZOË POLYA-VITRY
Architect RIBA

tel +44 (0) 7855587682
zoe@zoepolya-vitry.com