

REVISIONS:  
 - 31.05.22 issued for planning

- NOTES:
- L.G existing lifeguard's hut
  - S.H new steward's hut
  - elevation lines (refer to drawing no.)
  - elevation drawings

NOTE:  
 Do not scale from the drawing. Any discrepancies to be reported to the Architect.  
 All dimensions will be taken on site prior to ordering and construction. Copyright remains with the Architect. This drawing is to be read in conjunction with the specification and all other relevant drawings.

PROJECT:  
 Hampstead Heath - Bathing Ponds  
 DRAWING TITLE:  
 Mixed Pond  
 Proposed Site Plan

STATUS:  
 FOR PLANNING

SCALE:	DRAWING NUMBER:	REVISION:
1:200 at A3	008_110	-

**ZOË POLYA-VITRY**  
 Architect RIBA

tel +44 (0) 7855587682  
 zoe@zoepolya-vitry.com



REVISIONS:  
 - 31.05.22 issued for planning

- NOTES:
- existing building fabric
  - new building fabric
  - L.G** existing lifeguard's hut
  - elevation lines  
(refer to drawing no.)
  - elevation drawings

NOTE:  
 Do not scale from the drawing. Any discrepancies to be reported to the Architect.  
 All dimensions will be taken on site prior to ordering and construction. Copyright remains with the Architect. This drawing is to be read in conjunction with the specification and all other relevant drawings.


PROJECT:  
 Hampstead Heath - Bathing Ponds  
 DRAWING TITLE:  
 Mixed Pond - Proposed Roof Plan

STATUS:  
 FOR PLANNING


SCALE:	DRAWING NUMBER:	REVISION:
1:200 at A3	008_111	-

**ZOË POLYA-VITRY**  
 Architect RIBA

tel +44 (0) 7855587682  
 zoe@zoepolya-vitry.com

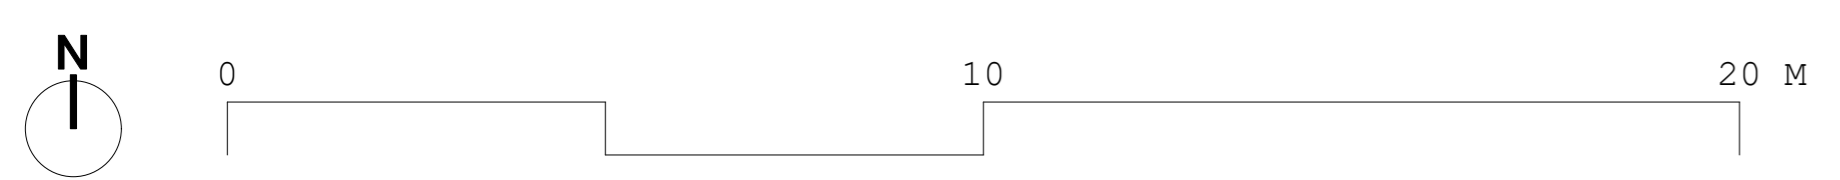

REVISIONS:  
 - 31.05.22 issued for planning

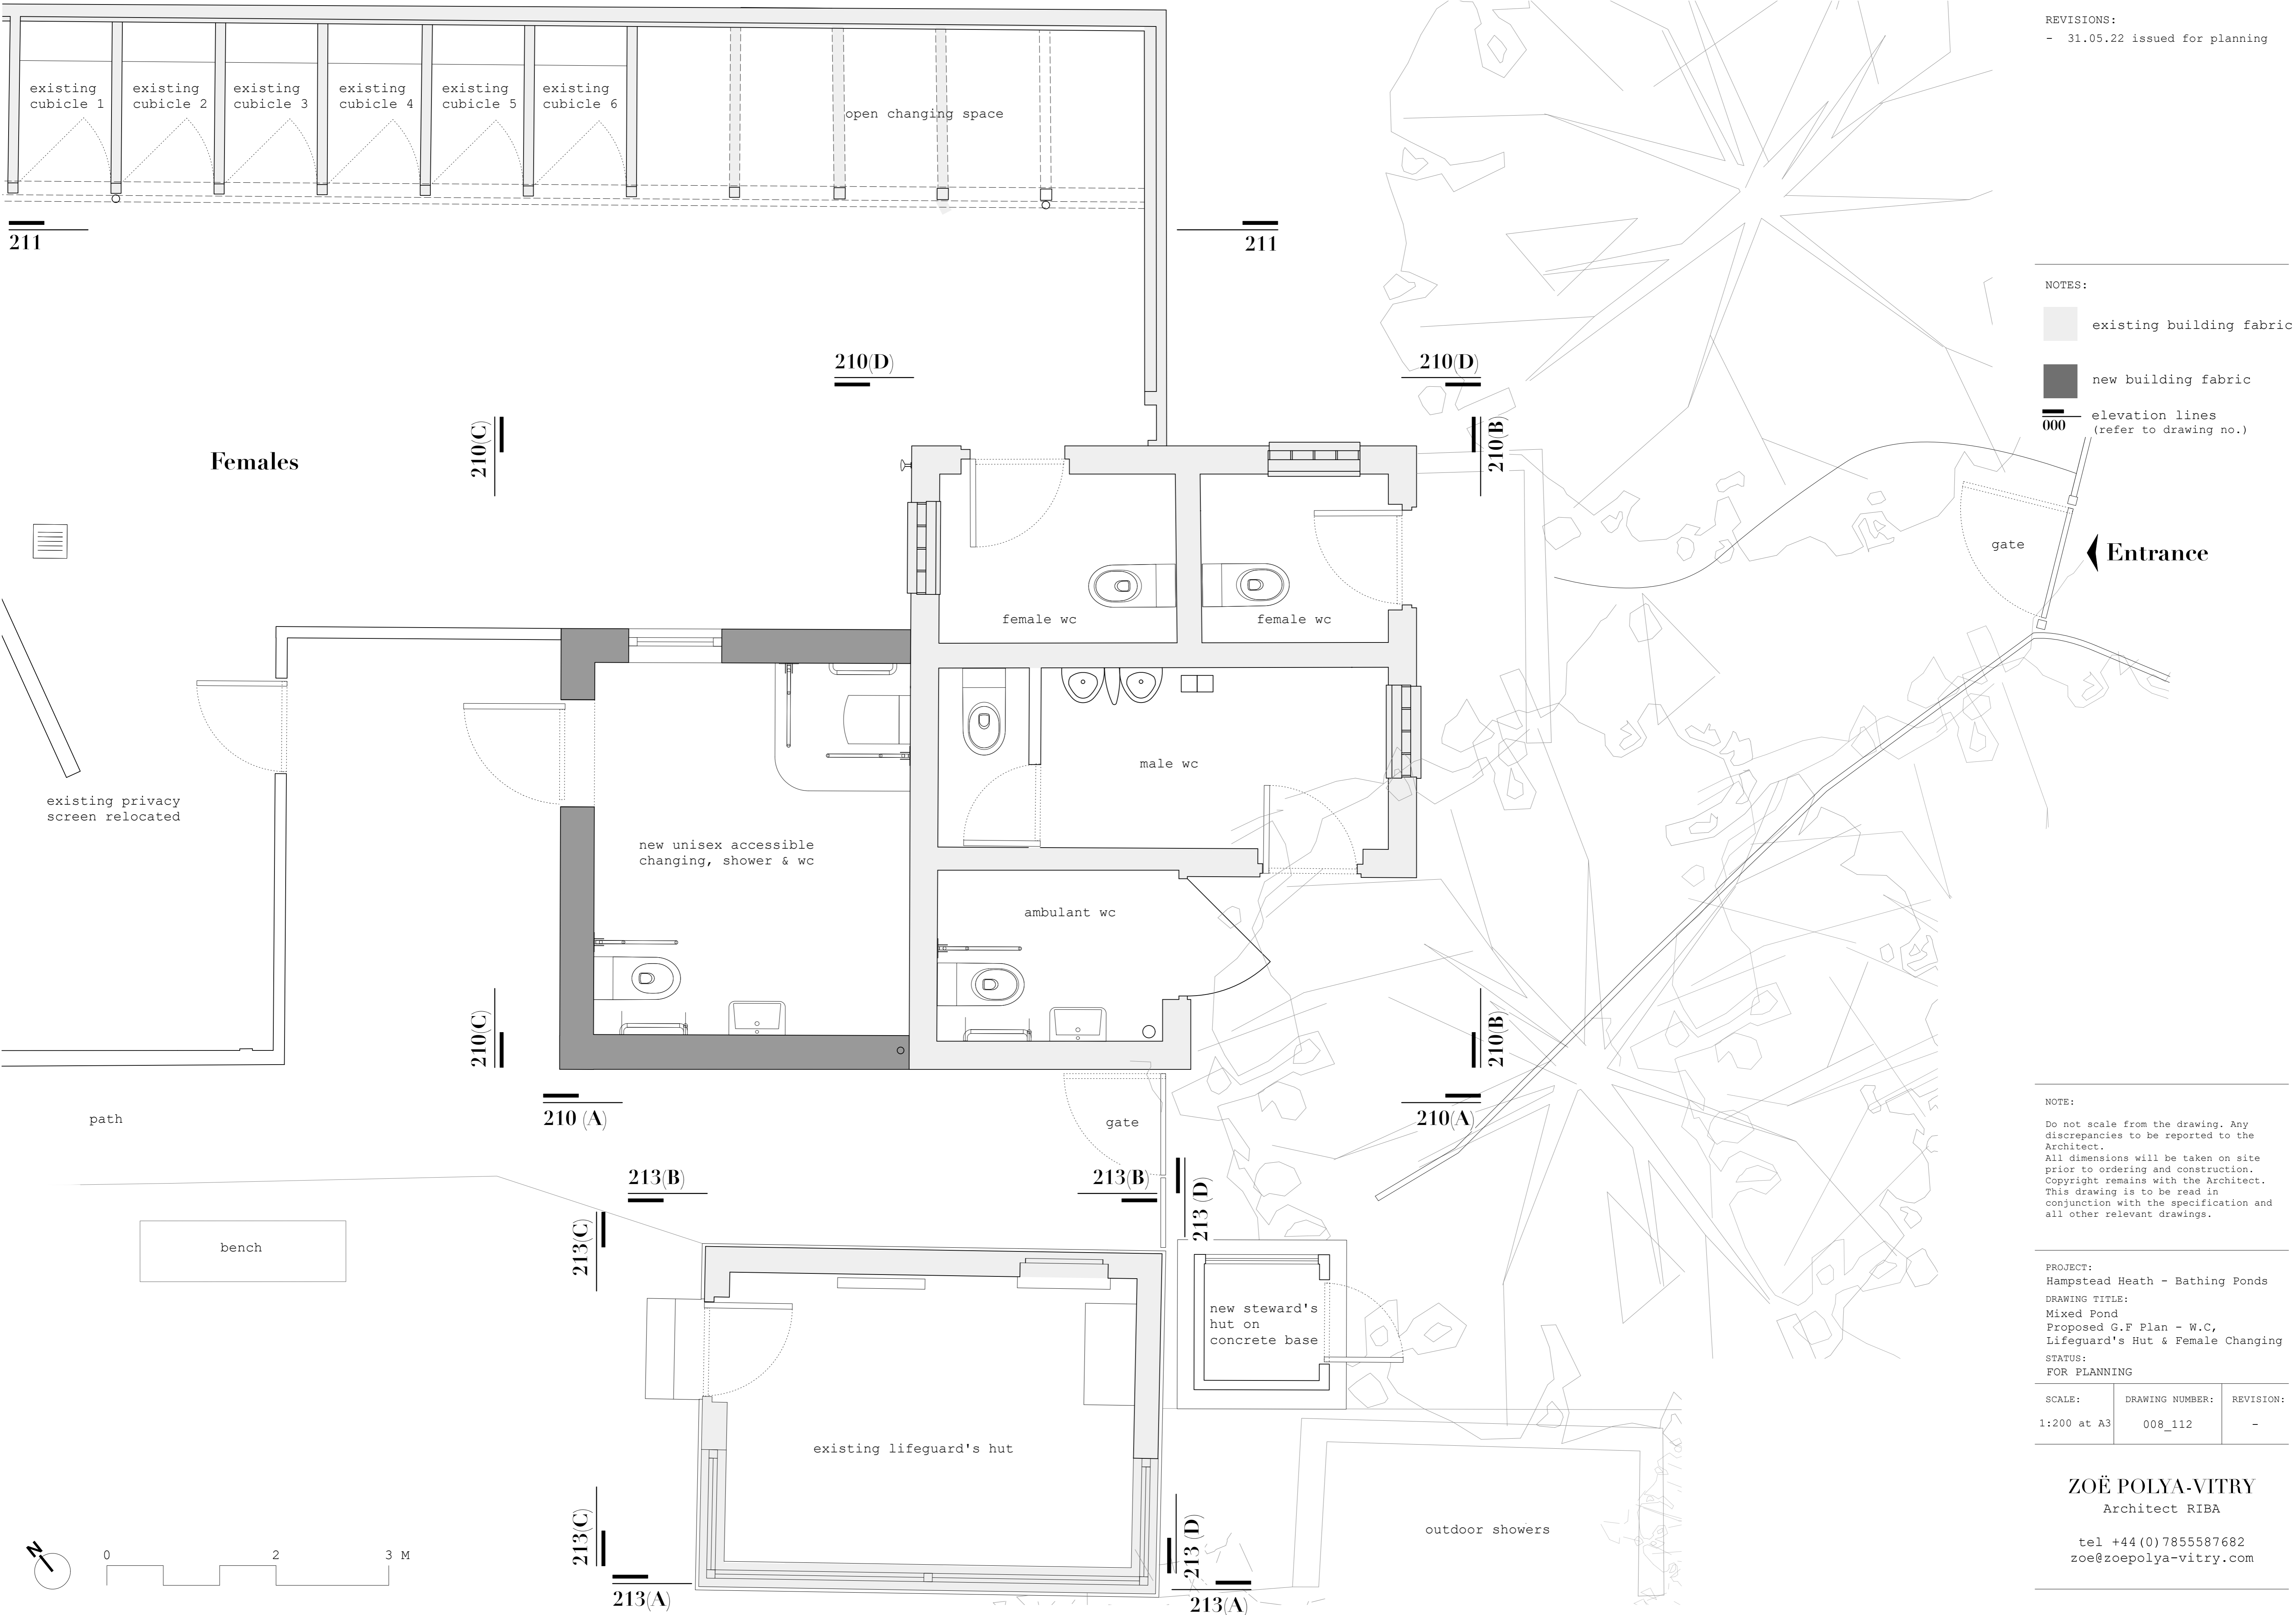

NOTES:

- existing building fabric
- new building fabric
- elevation lines (refer to drawing no.)

NOTE:

Do not scale from the drawing. Any discrepancies to be reported to the Architect.  
 All dimensions will be taken on site prior to ordering and construction. Copyright remains with the Architect. This drawing is to be read in conjunction with the specification and all other relevant drawings.

PROJECT:  
 Hampstead Heath - Bathing Ponds


DRAWING TITLE:  
 Mixed Pond  
 Proposed G.F Plan - W.C,  
 Lifeguard's Hut & Female Changing

STATUS:  
 FOR PLANNING

SCALE:	DRAWING NUMBER:	REVISION:
1:200 at A3	008_112	-

**ZOË POLYA-VITRY**  
 Architect RIBA

tel +44 (0) 7855587682  
 zoe@zoepolya-vitry.com

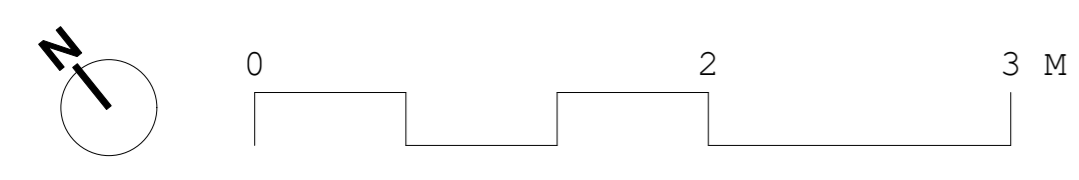

REVISIONS:  
 - 31.05.22 issued for planning

existing corrugated metal roof  
 to changing female compound

Females

black corrugated metal  
 roof to new extension



 
existing black corrugated  
 metal roof to WC block

valley gutter

black corrugated metal  
 roof to new steward's hut

existing black  
 corrugated metal roof  
 to lifeguard's hut

NOTES:

 -  existing building fabric
-  new building fabric
-  elevation lines  
(refer to drawing no.)



NOTE:  
 Do not scale from the drawing. Any  
 discrepancies to be reported to the  
 Architect.  
 All dimensions will be taken on site  
 prior to ordering and construction.  
 Copyright remains with the Architect.  
 This drawing is to be read in  
 conjunction with the specification and  
 all other relevant drawings.


PROJECT:  
 Hampstead Heath - Bathing Ponds  
 DRAWING TITLE:  
 Mixed Pond  
 Proposed Roof Plan - W.C,  
 Lifeguard's Hut & Female Changing  
 STATUS:  
 FOR PLANNING

SCALE:	DRAWING NUMBER:	REVISION:
1:200 at A3	008_113	-


**ZOË POLYA-VITRY**  
 Architect RIBA

tel +44 (0) 7855587682  
 zoe@zoepolya-vitry.com

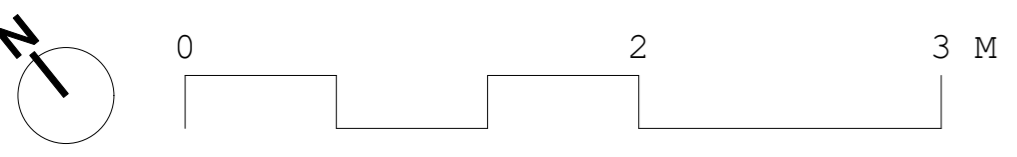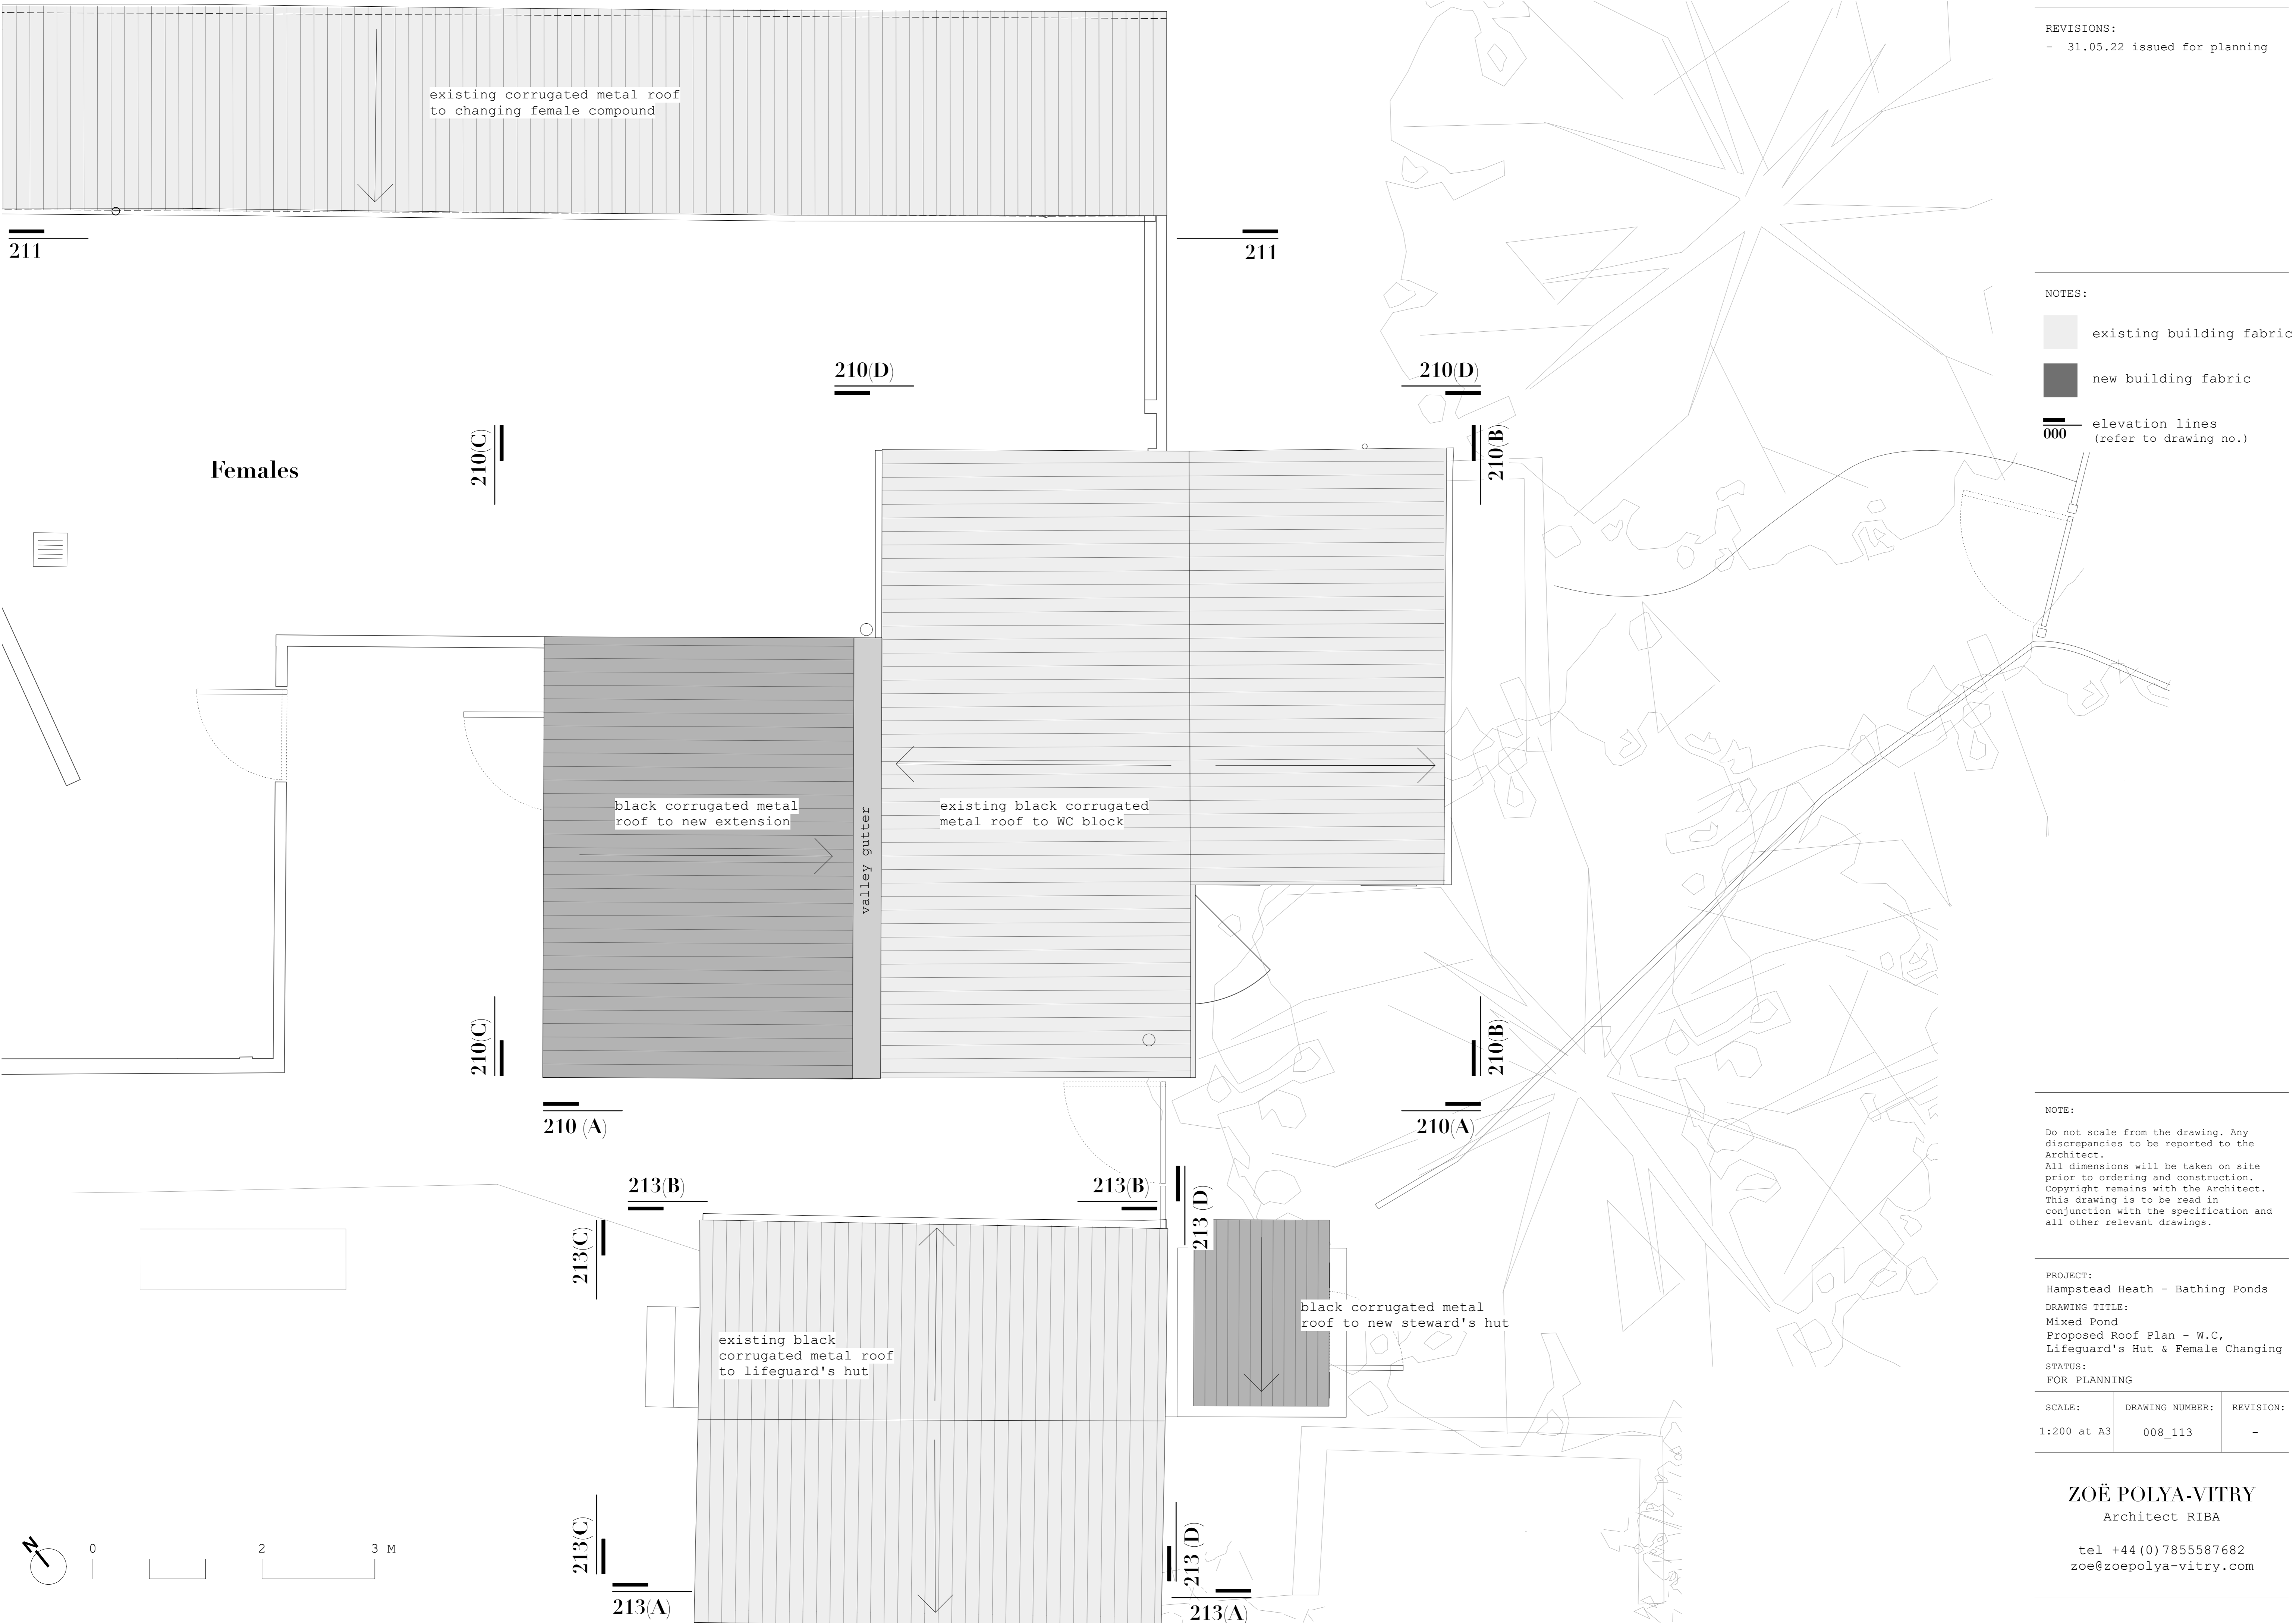

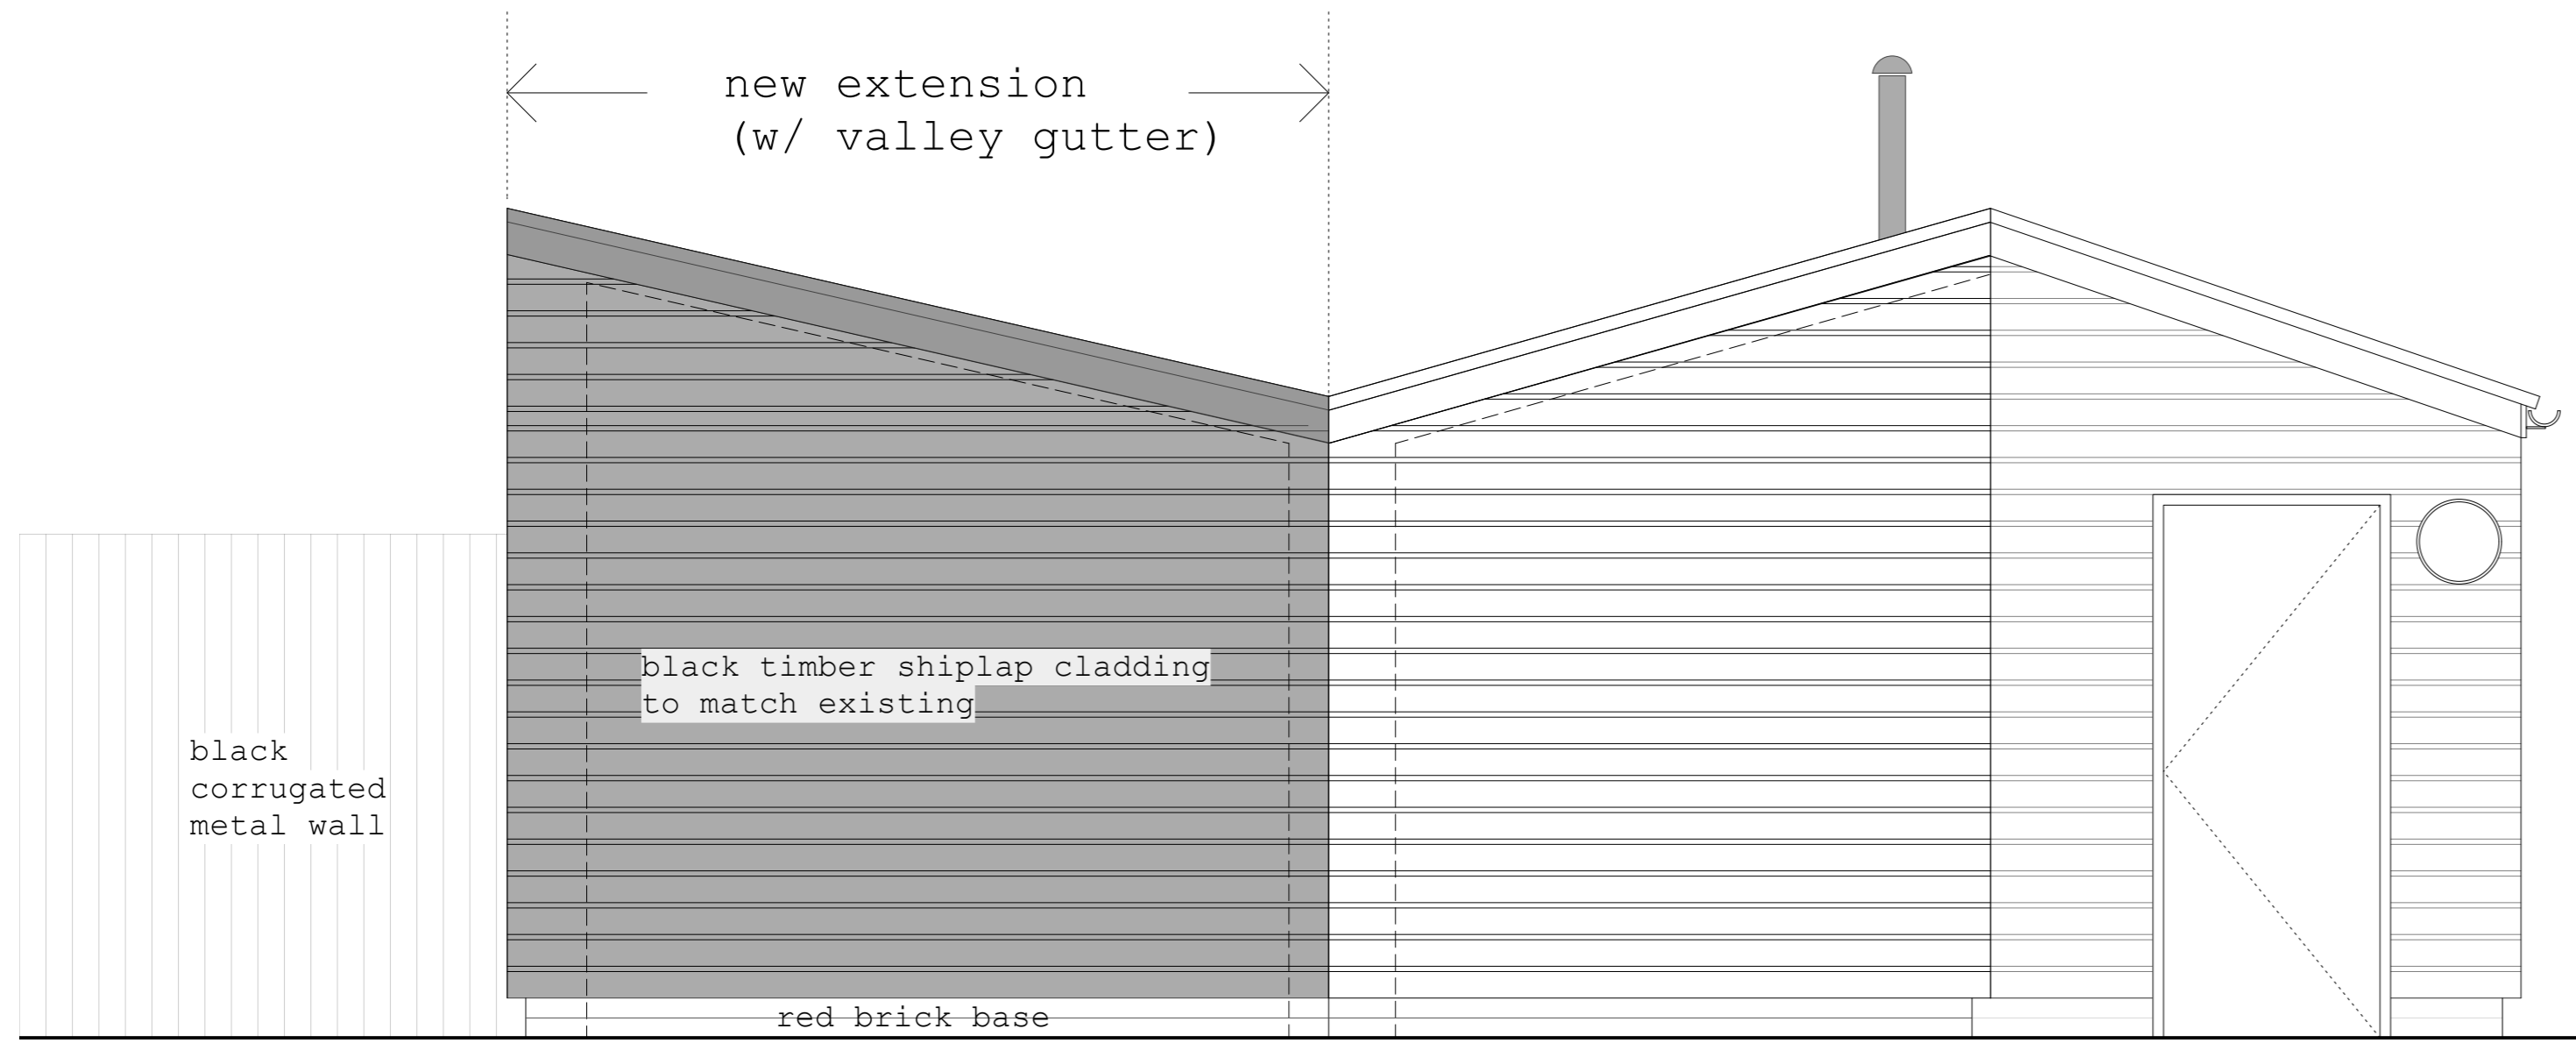


A) PROPOSED W.C Block - South West Elevation

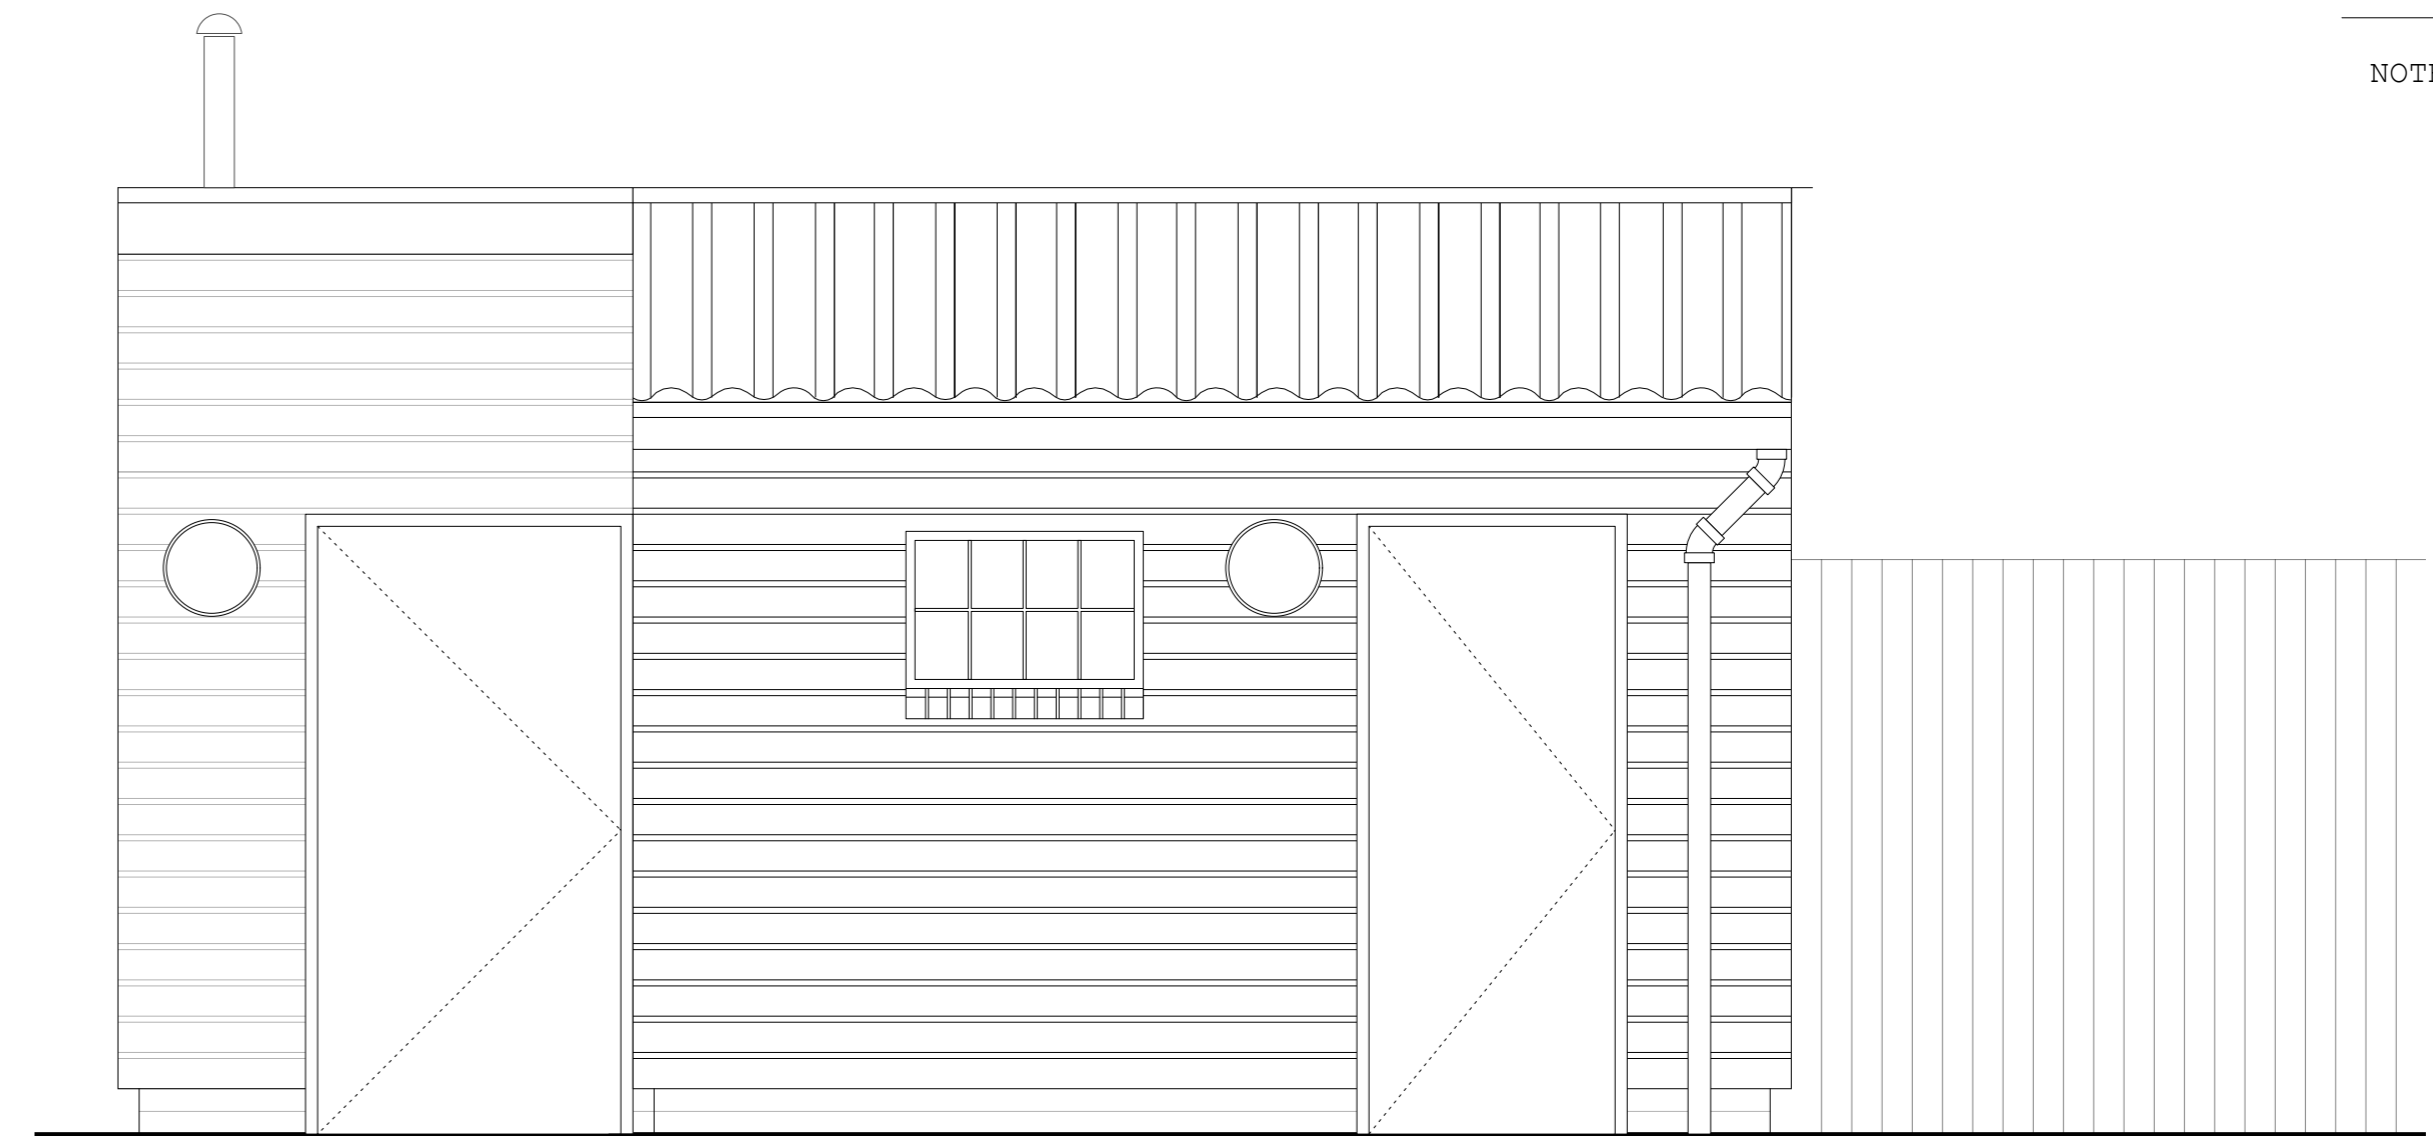


B) PROPOSED W.C Block - South East Elevation  
 (no change)


NOTES:

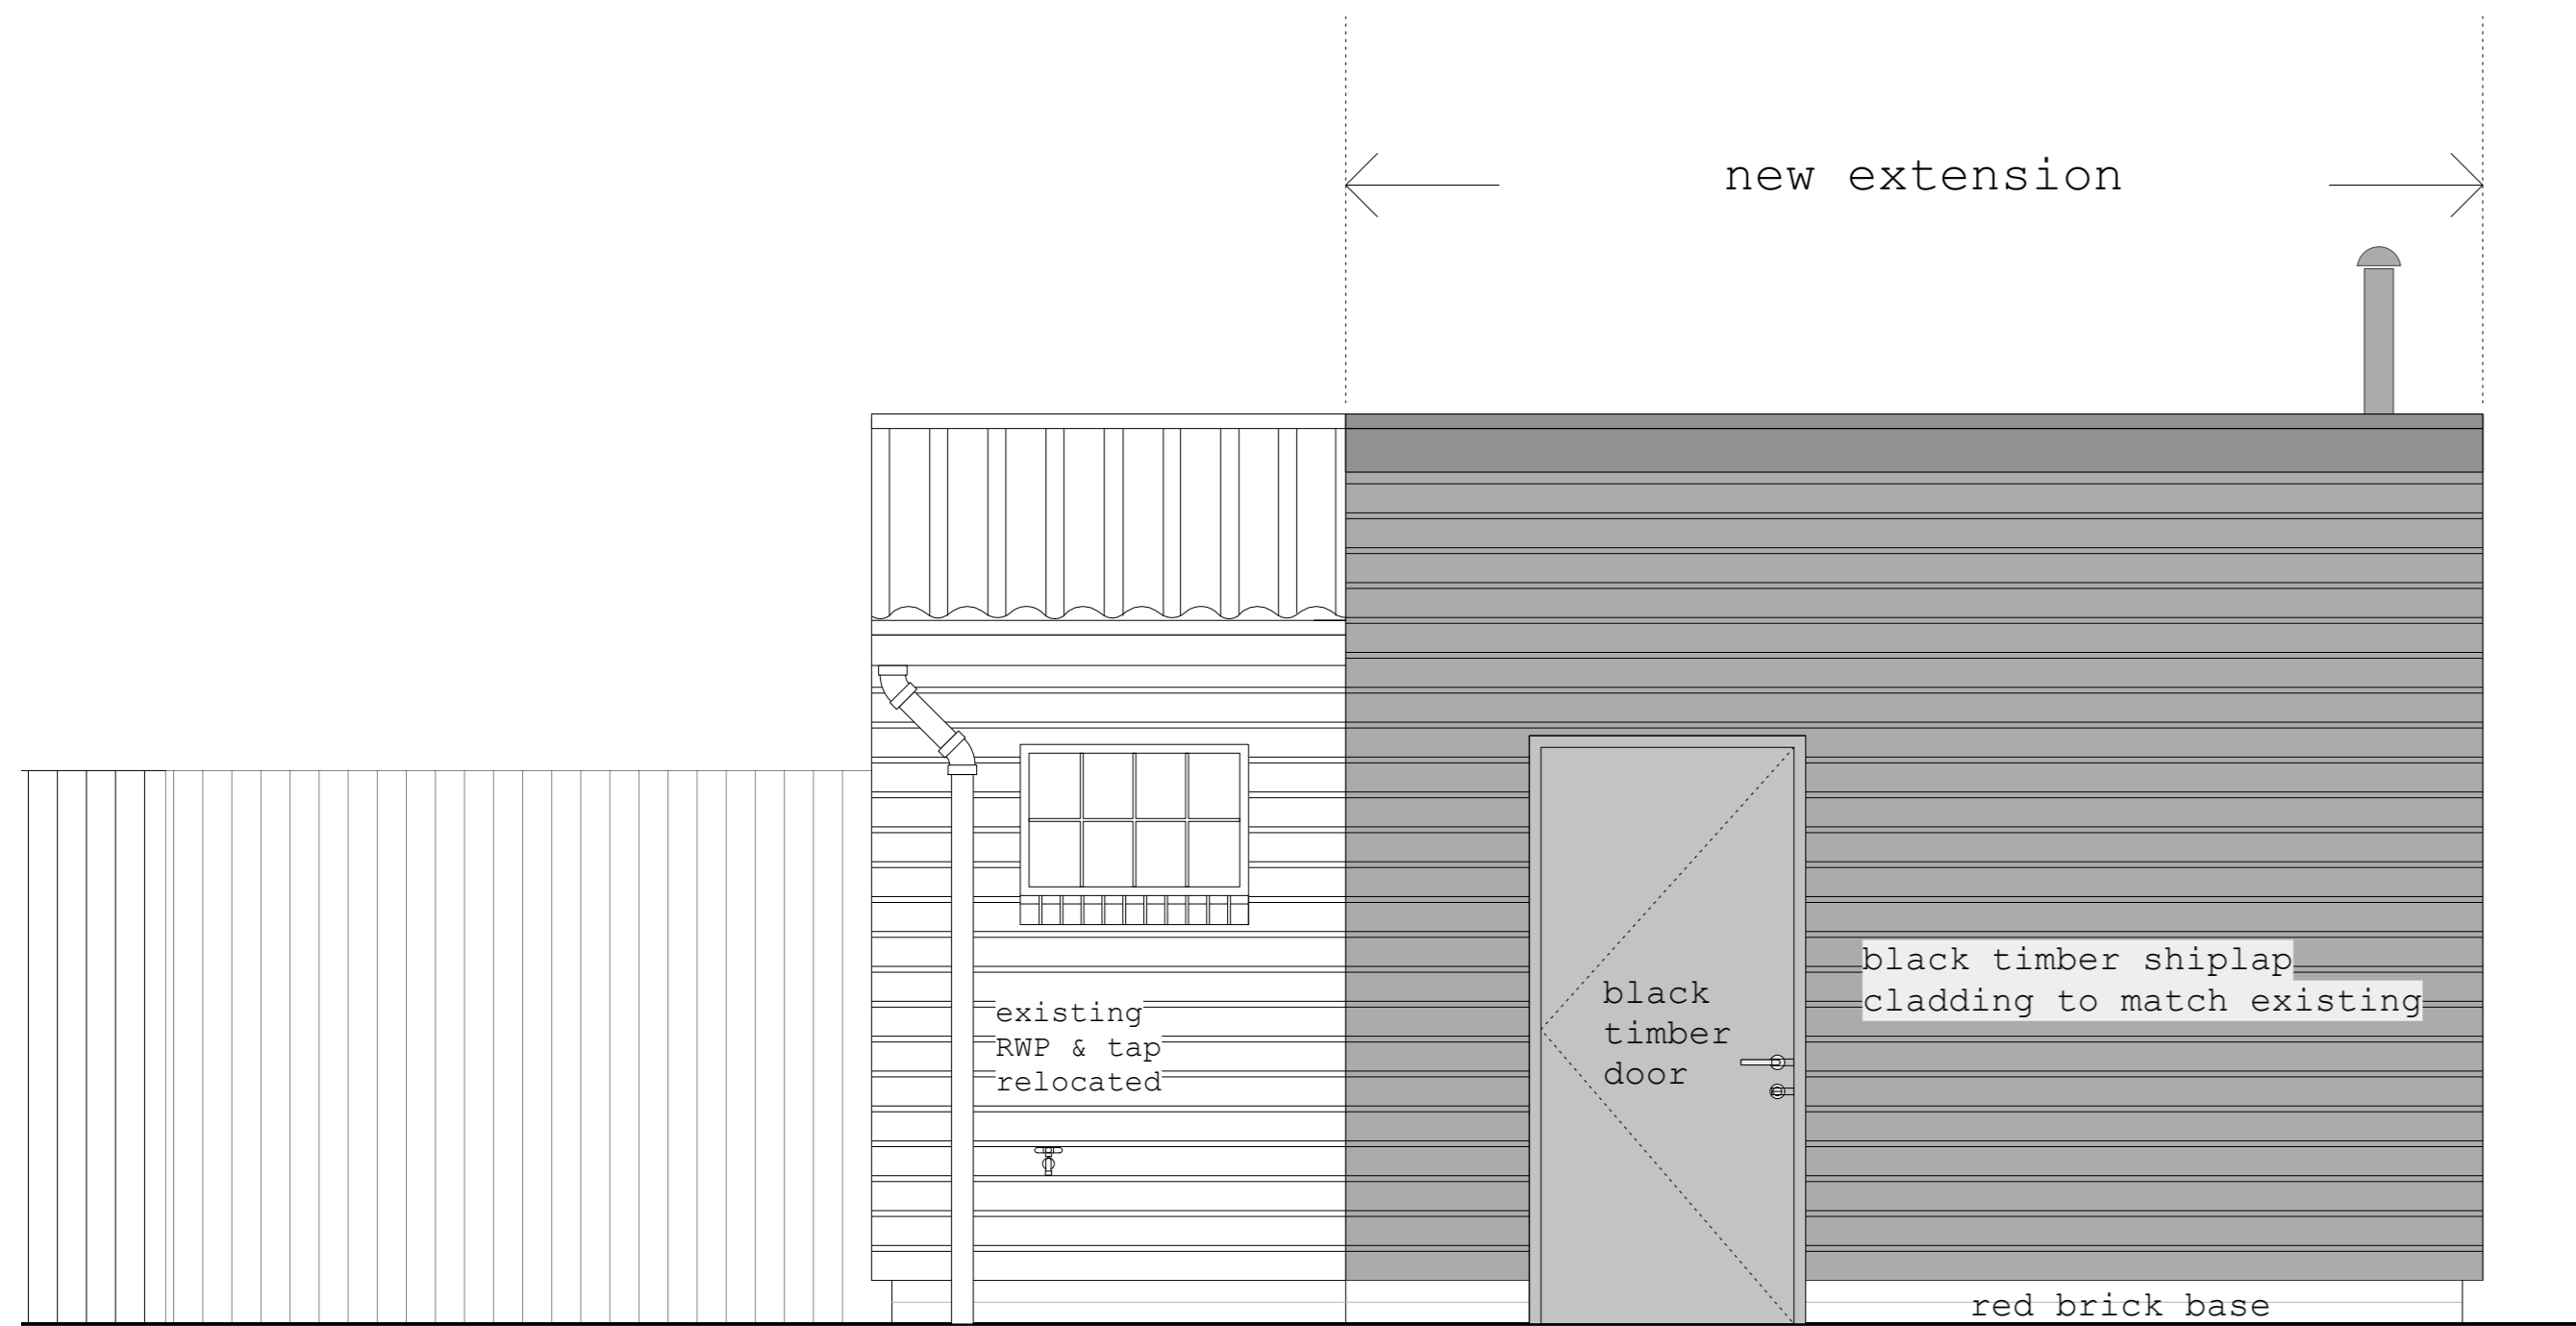

C) PROPOSED W.C Block - North West Elevation

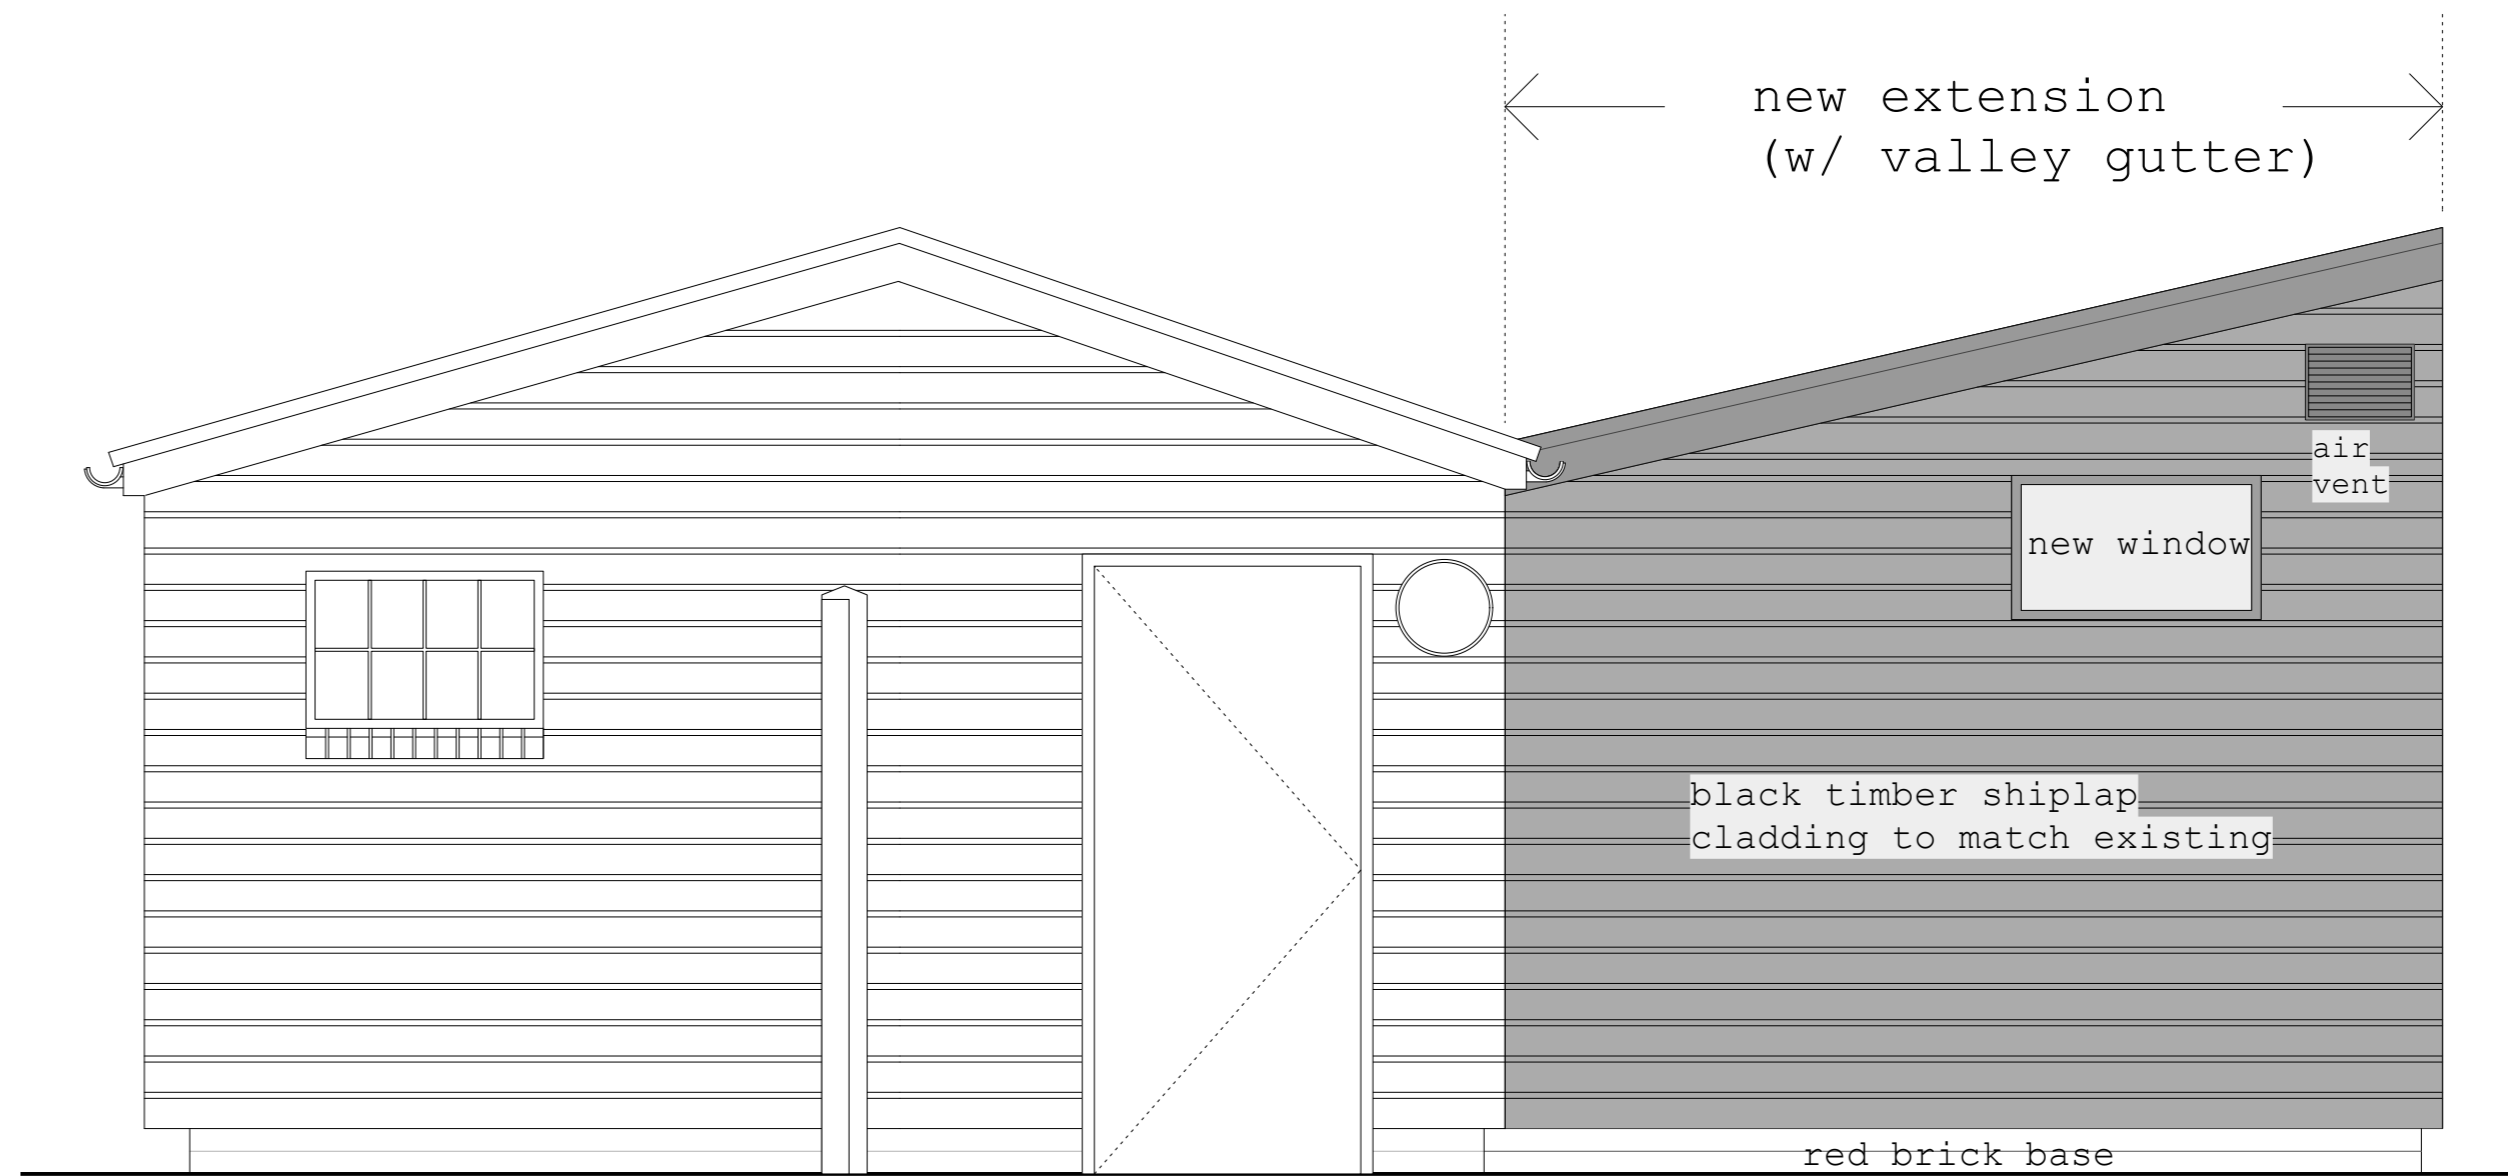

D) PROPOSED W.C Block - North East Elevation

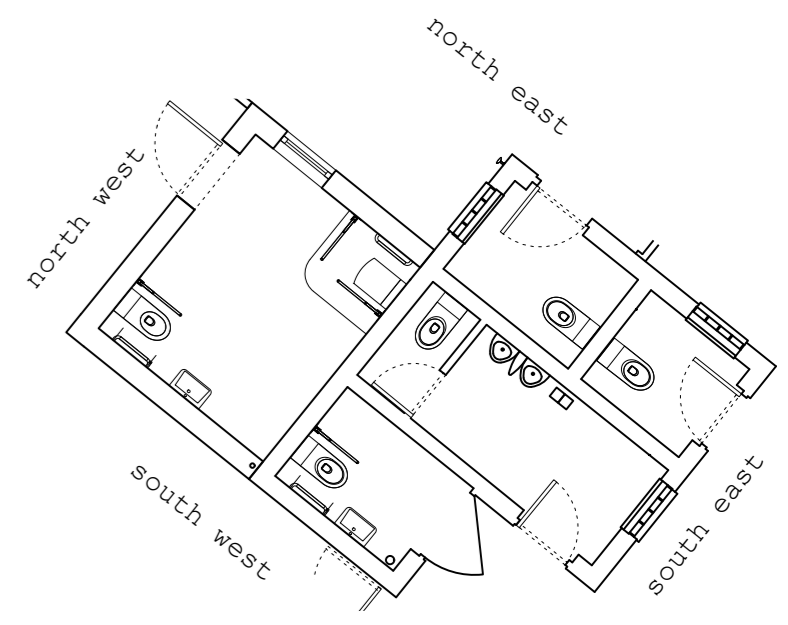

NOTE:  
 Do not scale from the drawing. Any discrepancies to be reported to the Architect.  
 All dimensions will be taken on site prior to ordering and construction. Copyright remains with the Architect. This drawing is to be read in conjunction with the specification and all other relevant drawings.

PROJECT:  
 Hampstead Heath - Bathing Ponds  
 DRAWING TITLE:  
 Mixed Pond  
 Proposed Elevations to W.C Block

STATUS:  
 FOR PLANNING

SCALE:	DRAWING NUMBER:	REVISION:
1:50 at A3	008_210	-




ZOË POLYA-VITRY  
 Architect RIBA

tel +44 (0) 7855587682  
 zoe@zoepolya-vitry.com


MALES (A)

FEMALES (B)


NOTES:

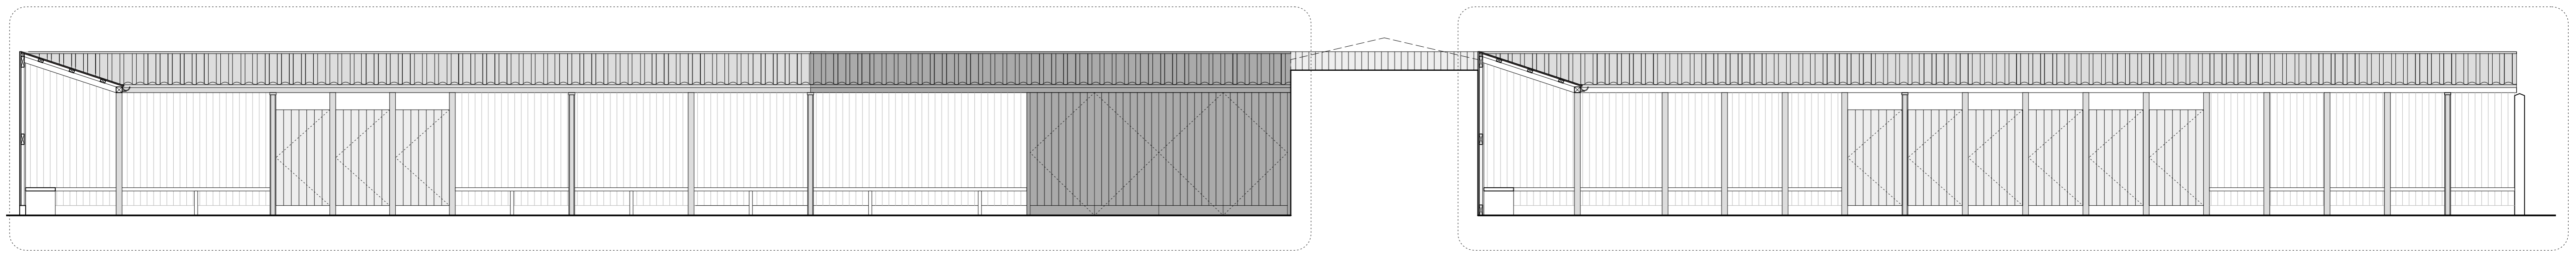


Key

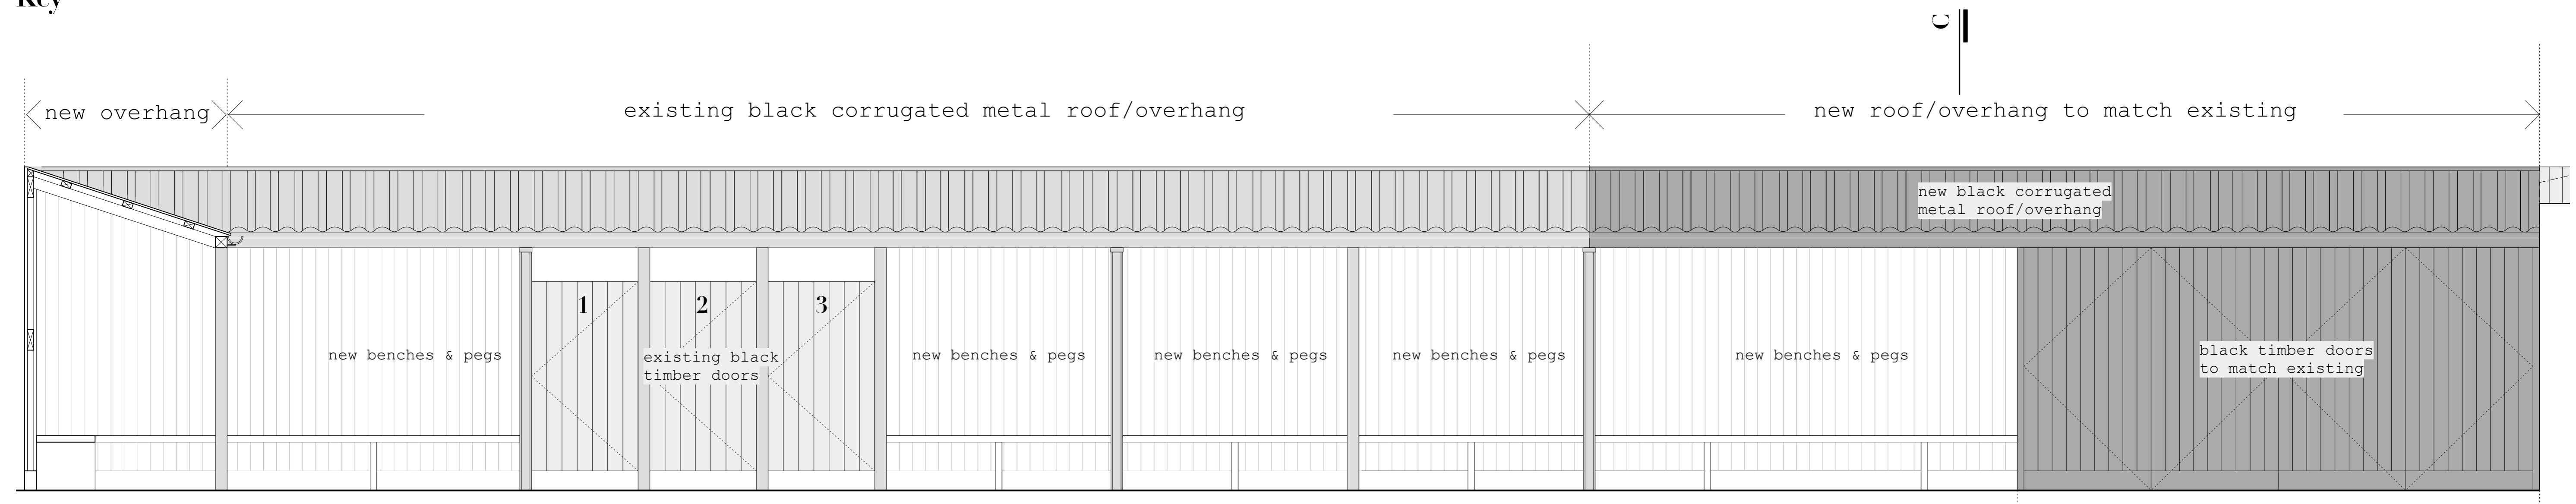

A) PROPOSED MALE CHANGING - North East Elevation

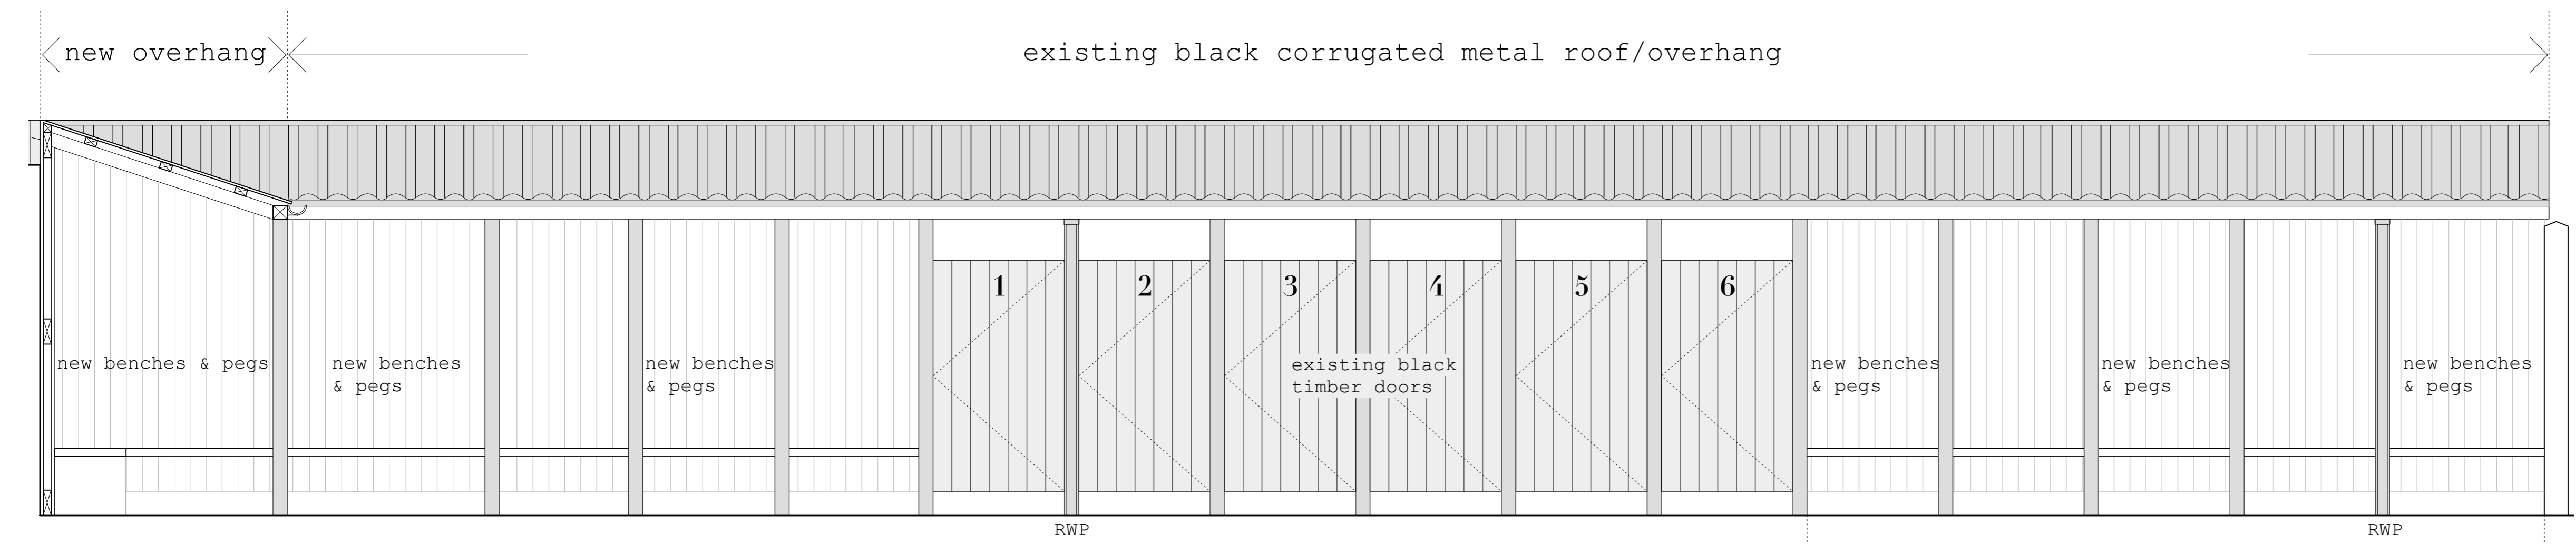

B) PROPOSED FEMALE CHANGING - North East Elevation

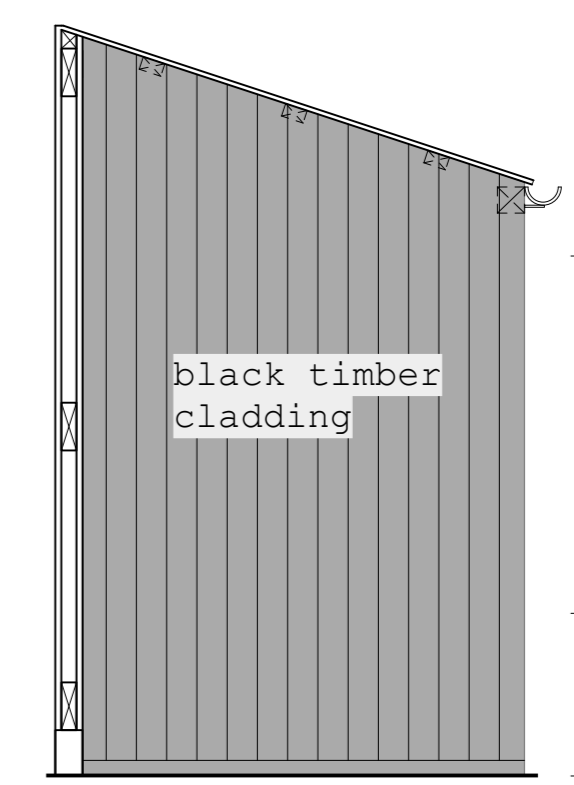

C) STORE - North Elevation


NOTE:  
 Do not scale from the drawing. Any discrepancies to be reported to the Architect.  
 All dimensions will be taken on site prior to ordering and construction. Copyright remains with the Architect. This drawing is to be read in conjunction with the specification and all other relevant drawings.

PROJECT:  
 Hampstead Heath - Bathing Ponds  
 DRAWING TITLE:  
 Mixed Pond  
 Proposed N.E Elevations to changing


STATUS:  
 FOR PLANNING

SCALE:	DRAWING NUMBER:	REVISION:
1:50 at A3	008_211	-


ZOË POLYA-VITRY  
 Architect RIBA  
 tel +44 (0) 7855587682  
 zoe@zoepolya-vitry.com

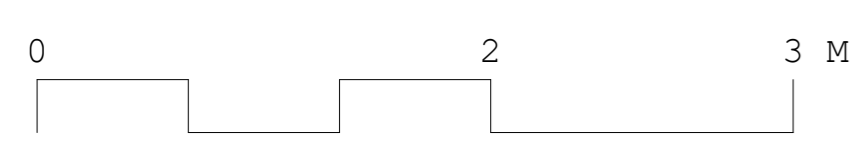



NOTES:

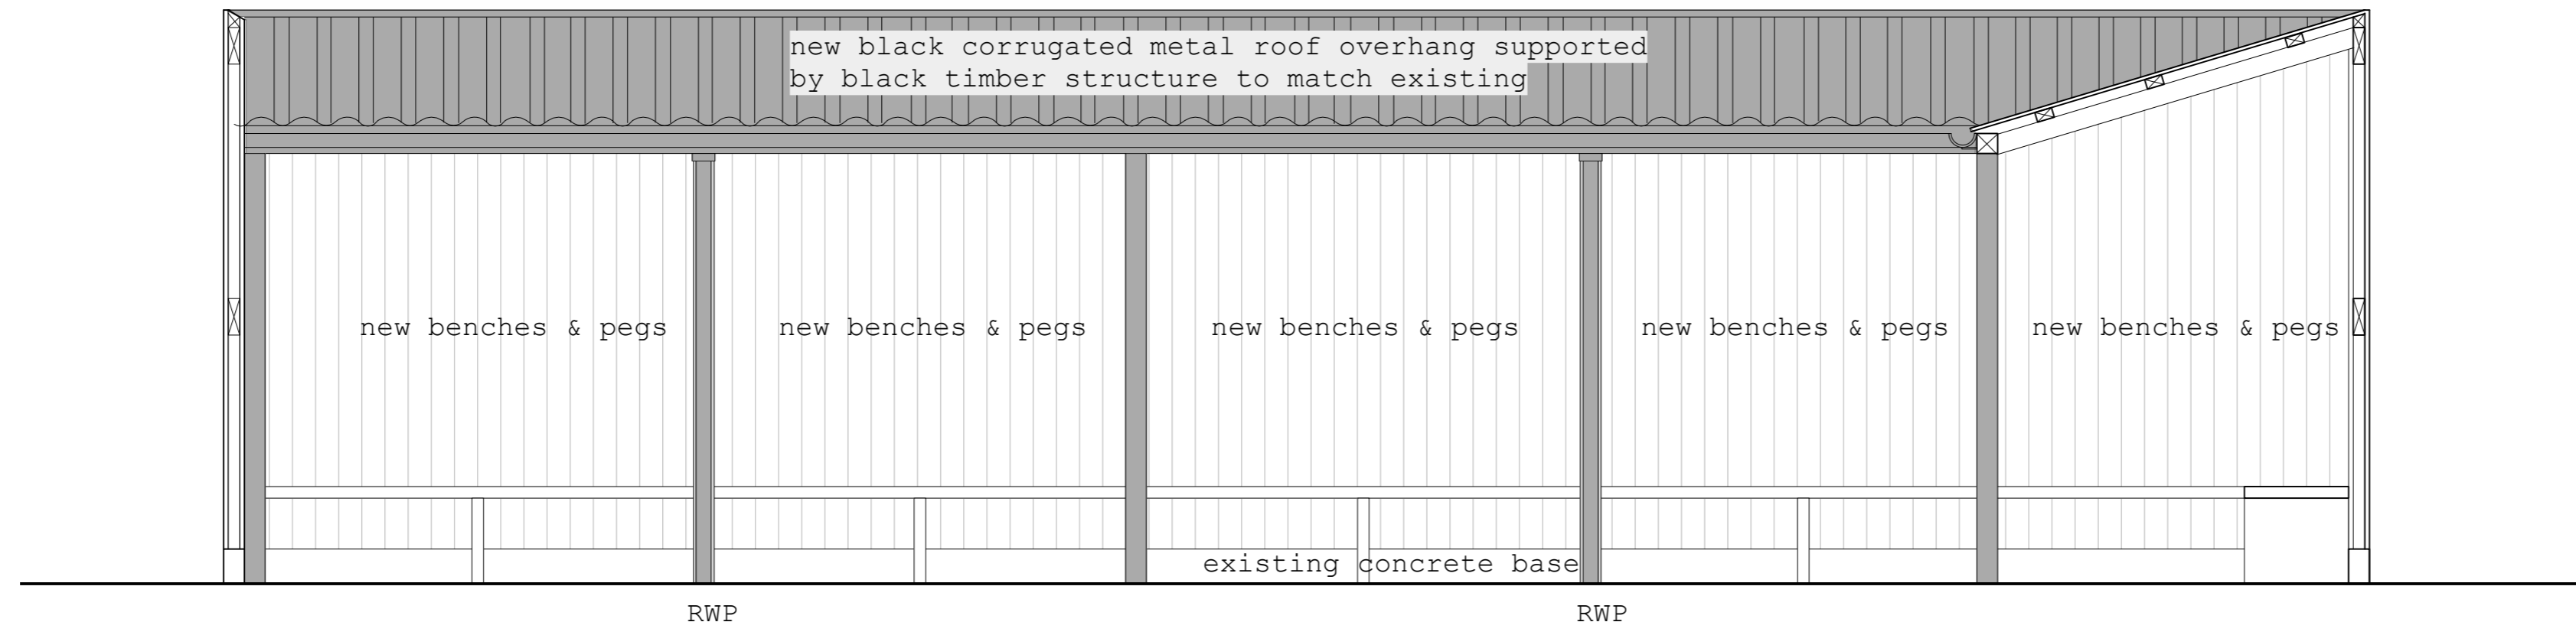

**A) PROPOSED ROOF OVERHANGS in MALE CHANGING - North West Elevation**

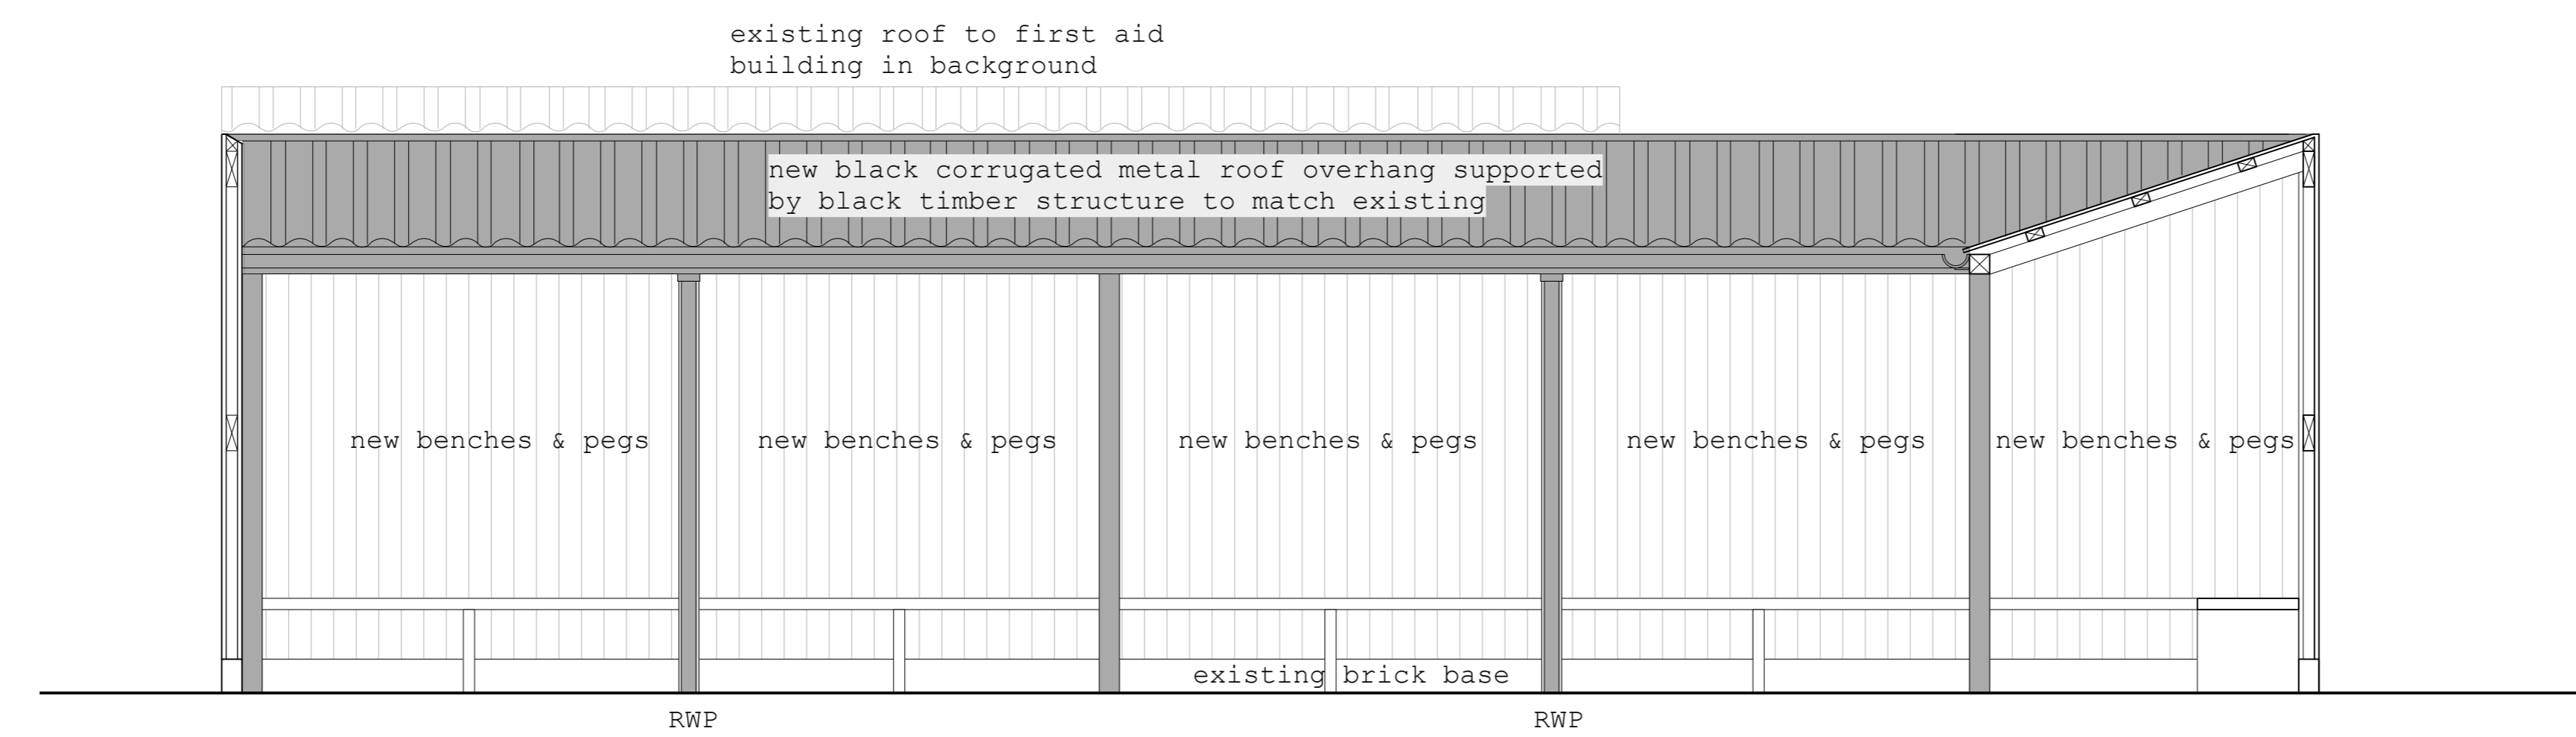

**B) PROPOSED ROOF OVERHANGS in FEMALE CHANGING - North West Elevation**

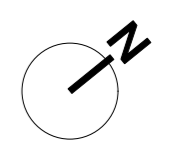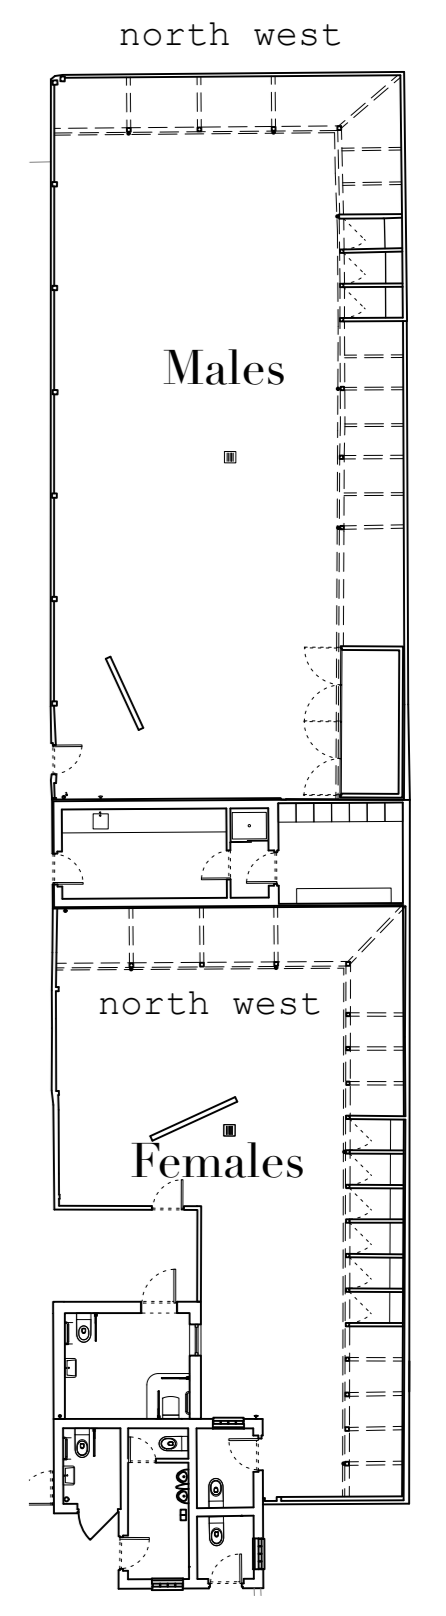

NOTE:  
 Do not scale from the drawing. Any discrepancies to be reported to the Architect.  
 All dimensions will be taken on site prior to ordering and construction. Copyright remains with the Architect. This drawing is to be read in conjunction with the specification and all other relevant drawings.


PROJECT:  
 Hampstead Heath - Bathing Ponds  
 DRAWING TITLE:  
 Mixed Pond  
 Proposed N.W Elevations to Changing

STATUS:  
 FOR PLANNING


SCALE:	DRAWING NUMBER:	REVISION:
1:50 at A3	008_212	-

**ZOË POLYA-VITRY**  
 Architect RIBA


tel +44 (0) 7855587682  
 zoe@zoepolya-vitry.com

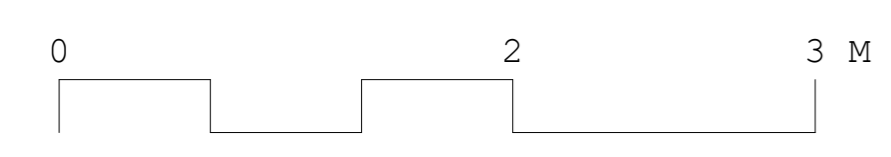


NOTES:

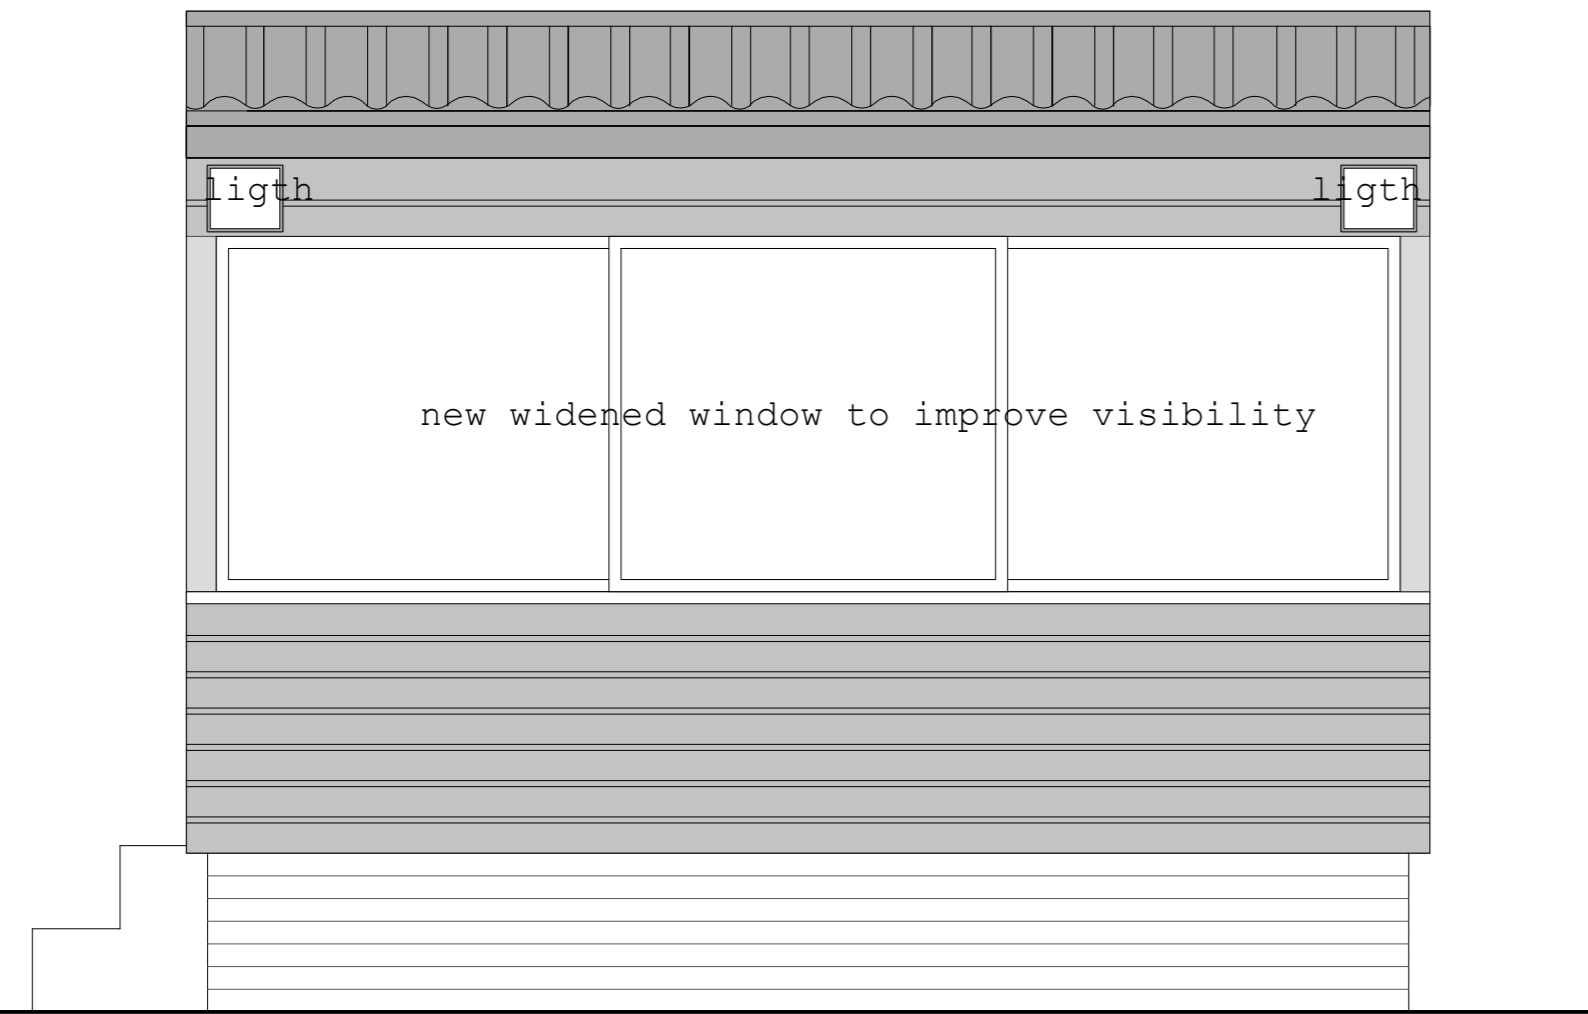

A) PROPOSED LIFEGUARD'S HUT - South West Elevation

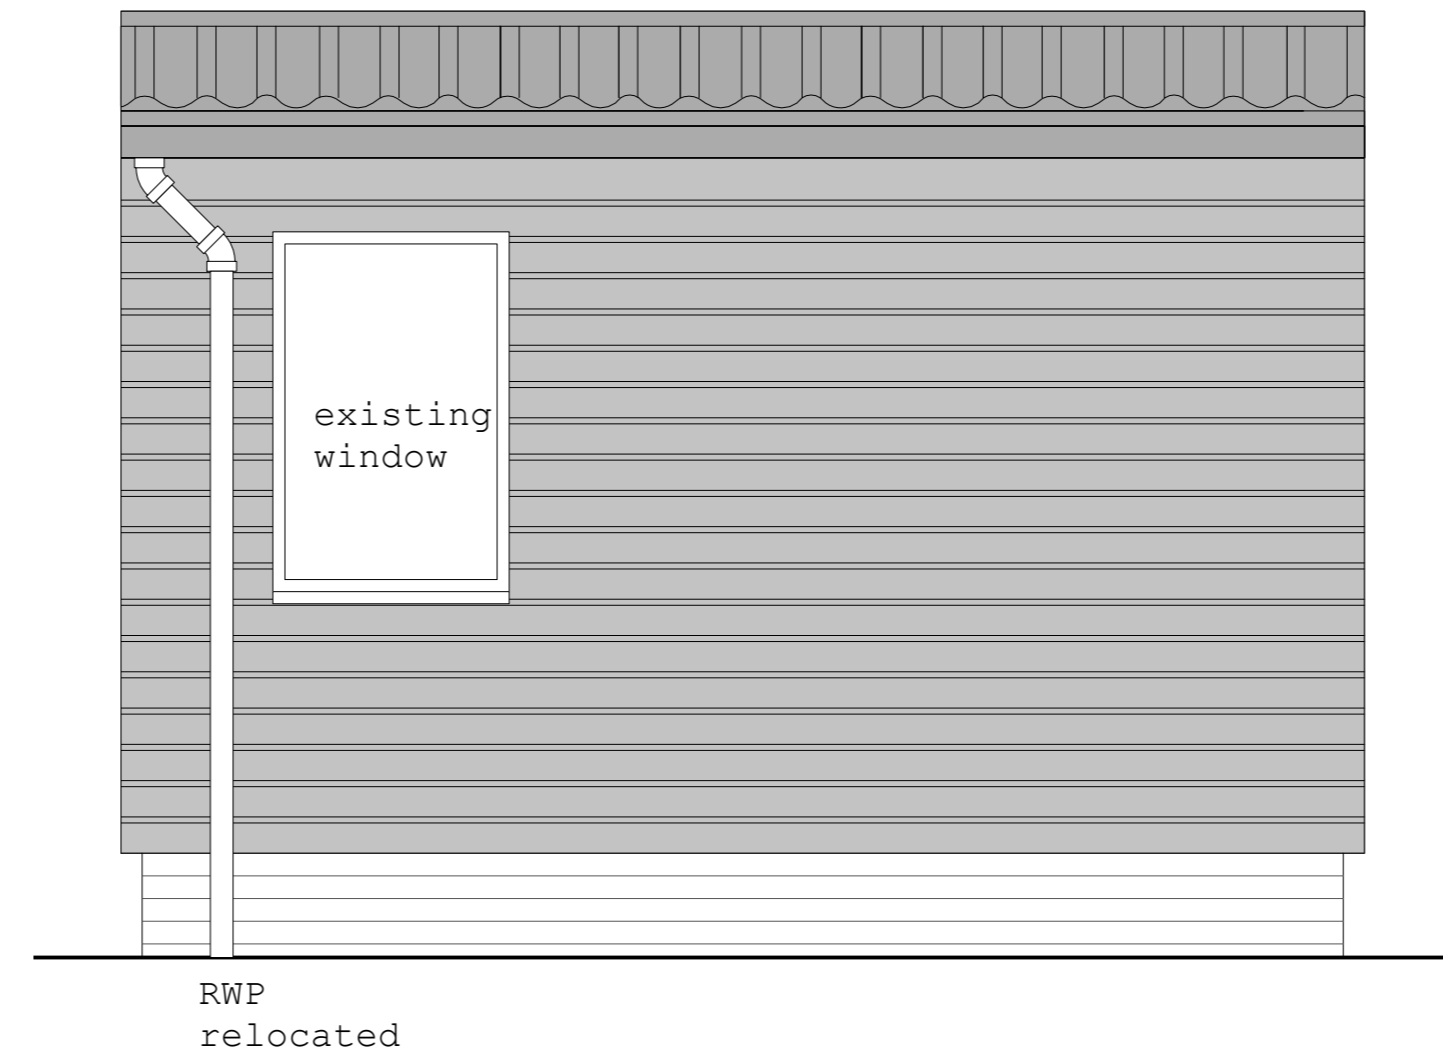


B) PROPOSED LIFEGUARD'S HUT - North East Elevation  
 (no change)

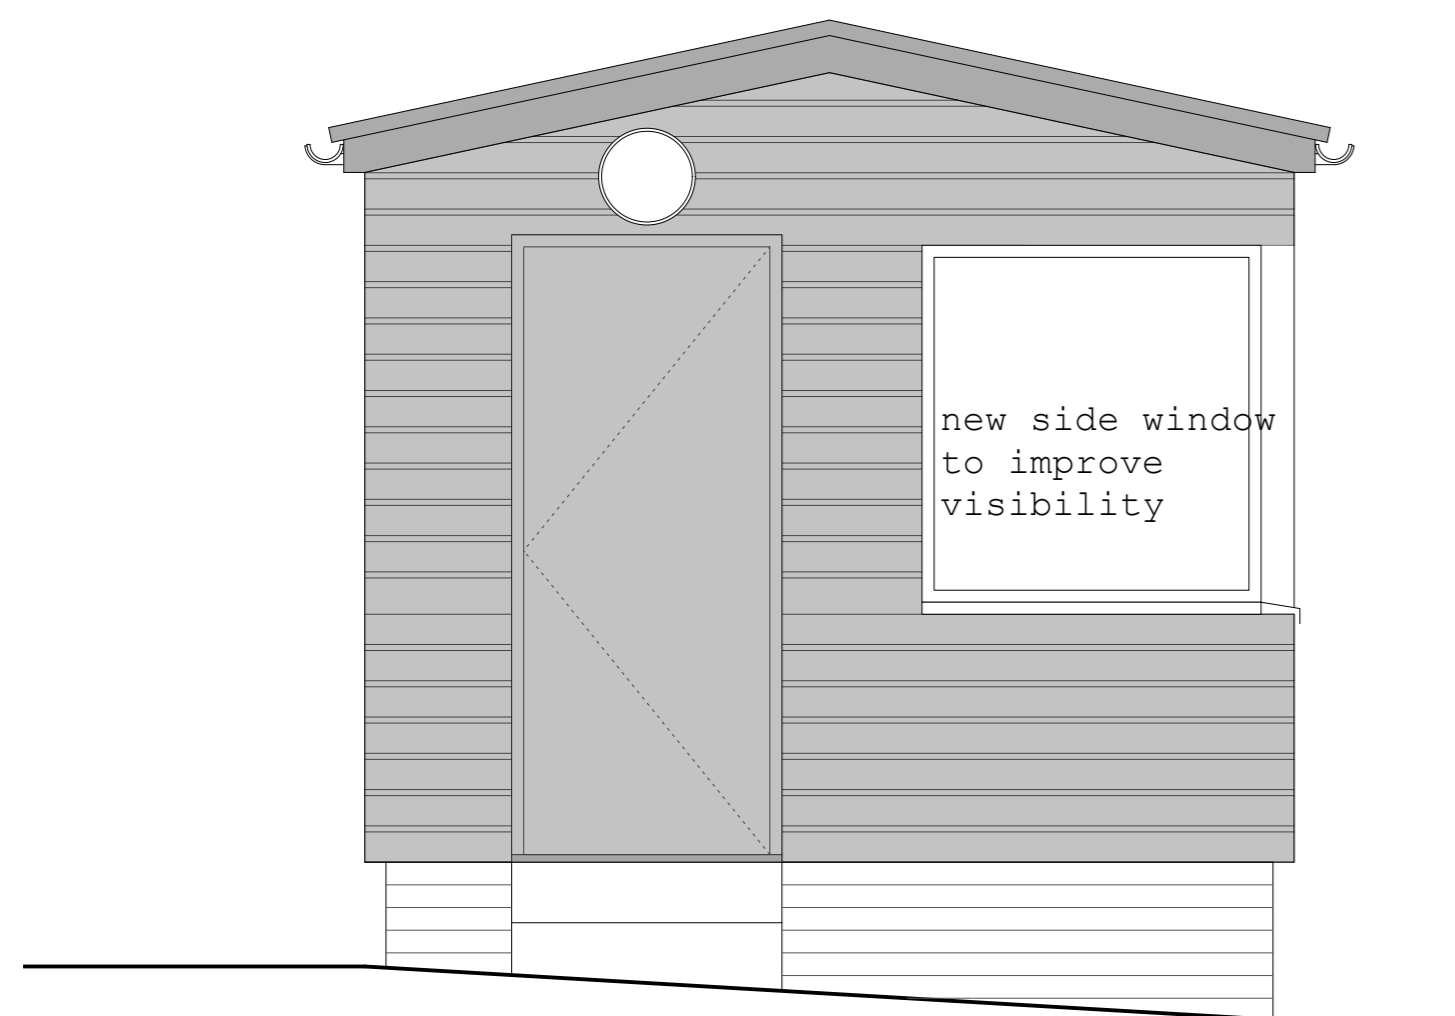

C) PROPOSED LIFEGUARD'S HUT - North West Elevation



D) PROPOSED LIFEGUARD'S HUT - South East Elevation

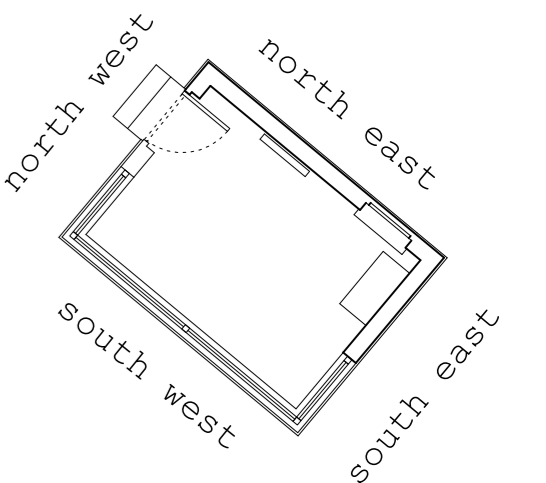


NOTE:  
 Do not scale from the drawing. Any discrepancies to be reported to the Architect.  
 All dimensions will be taken on site prior to ordering and construction. Copyright remains with the Architect. This drawing is to be read in conjunction with the specification and all other relevant drawings.

PROJECT:  
 Hampstead Heath - Bathing Ponds  
 DRAWING TITLE:  
 Mixed Pond  
 Proposed Lifeguard's Hut Elevations

STATUS:  
 FOR PLANNING

SCALE:	DRAWING NUMBER:	REVISION:
1:50 at A3	008_213	-

 


**ZOË POLYA-VITRY**  
 Architect RIBA


tel +44 (0) 7855587682  
 zoe@zoepolya-vitry.com



REVISIONS:  
 - 31.05.22 issued for planning

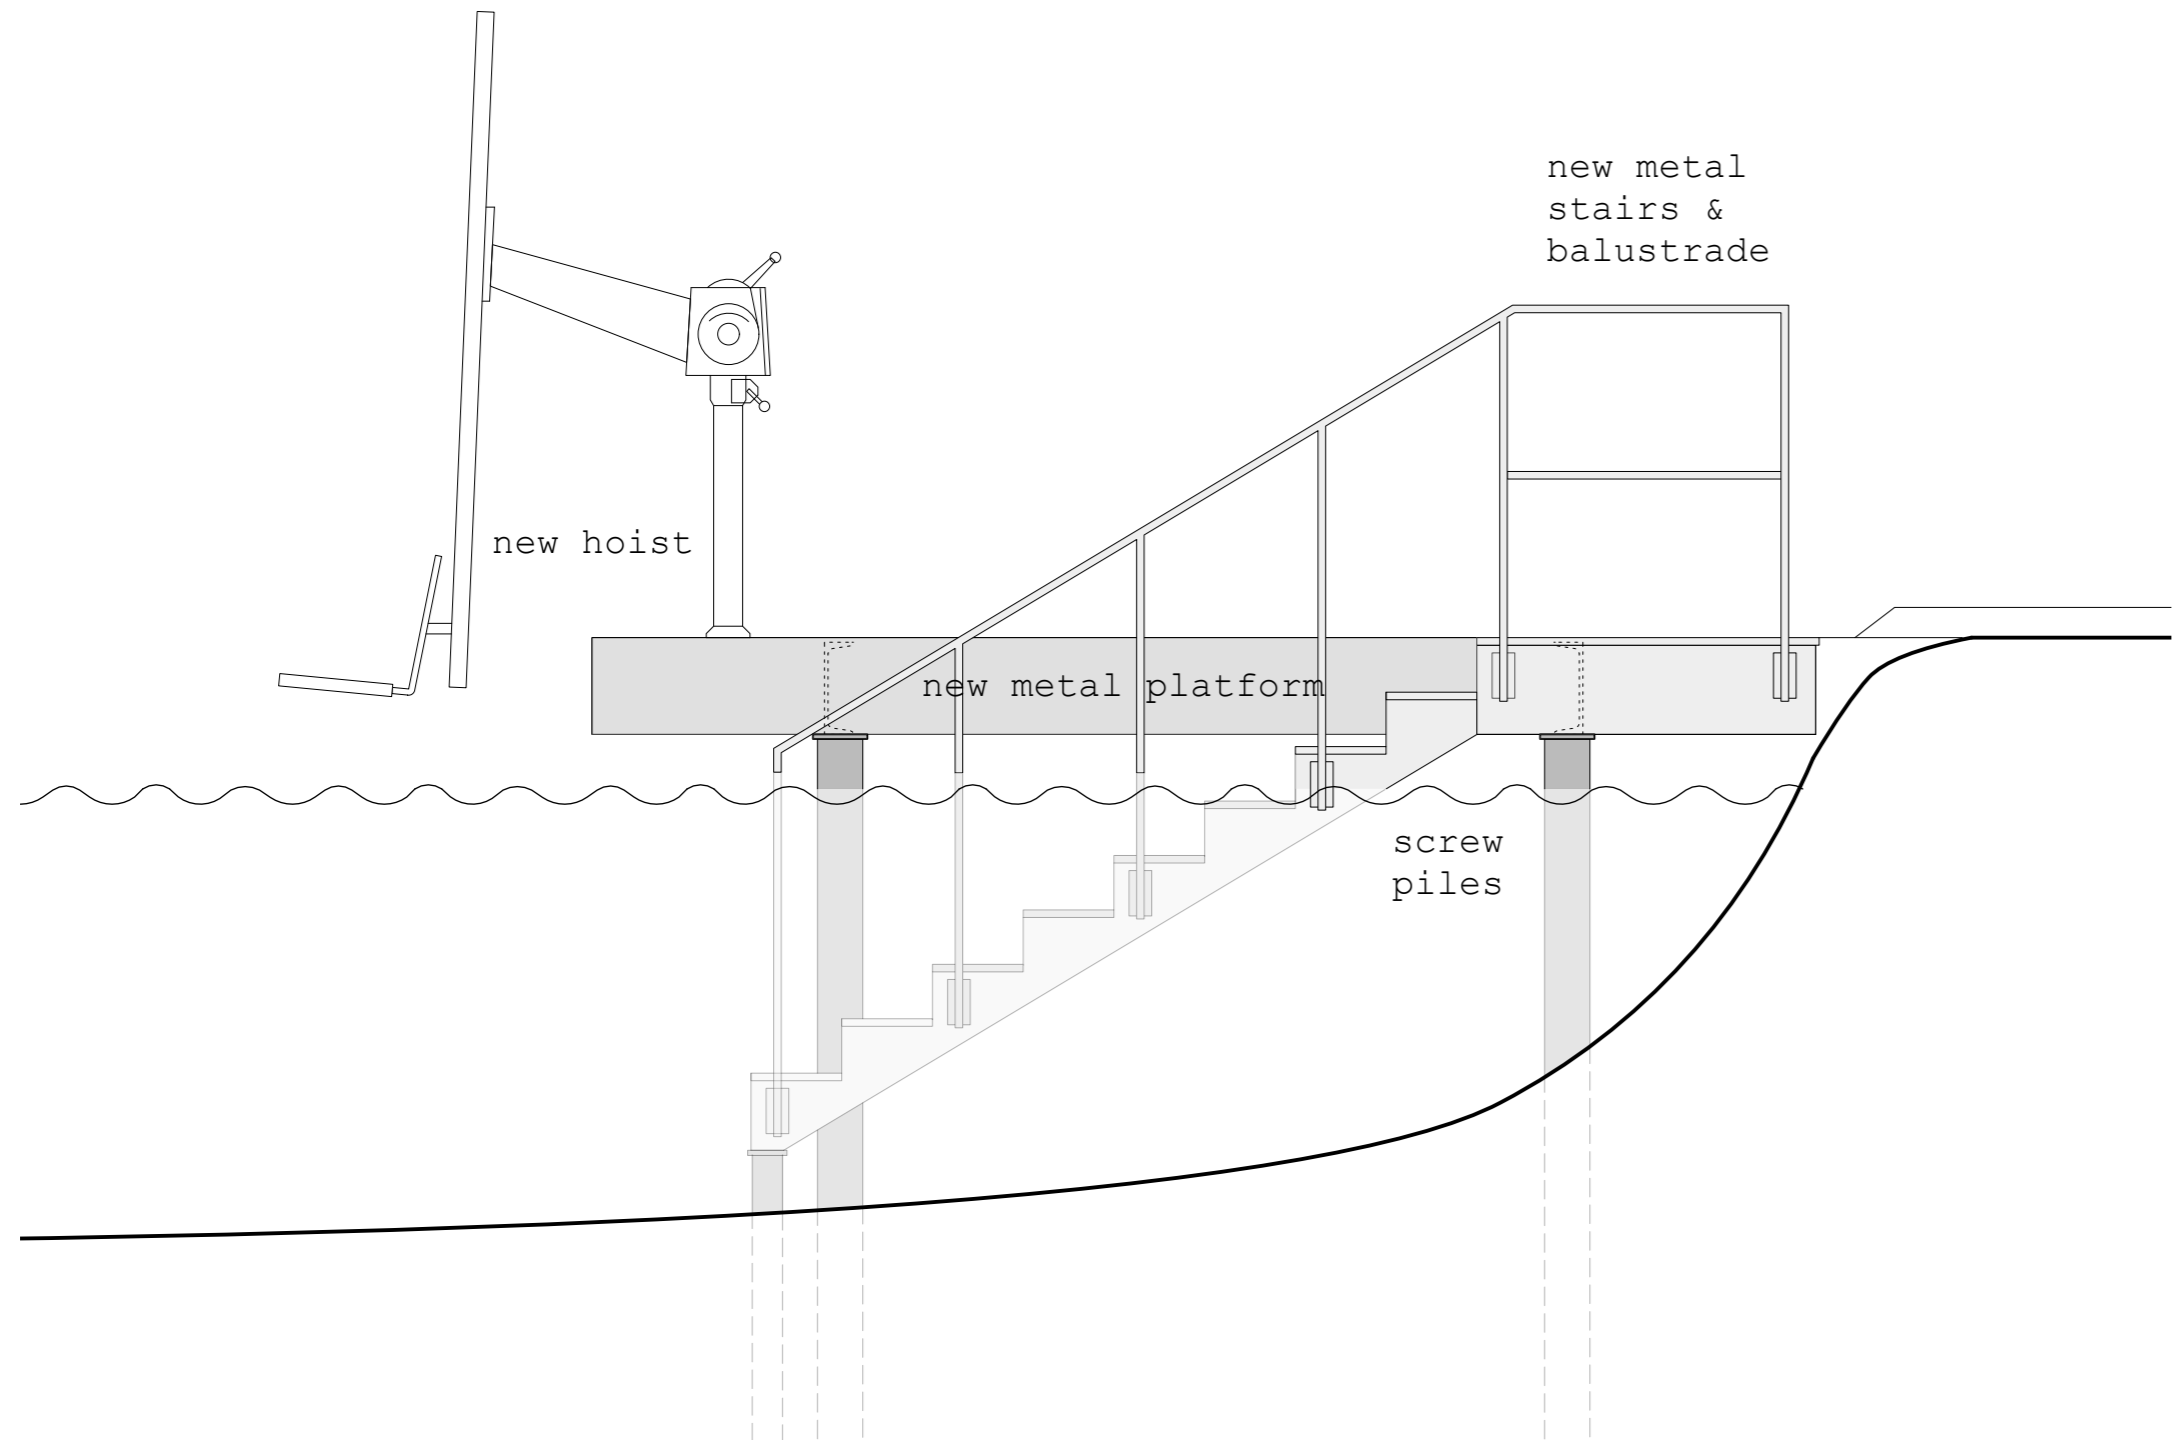


A) PROPOSED PLATFORM w/ POOL LIFT - South East Elevation

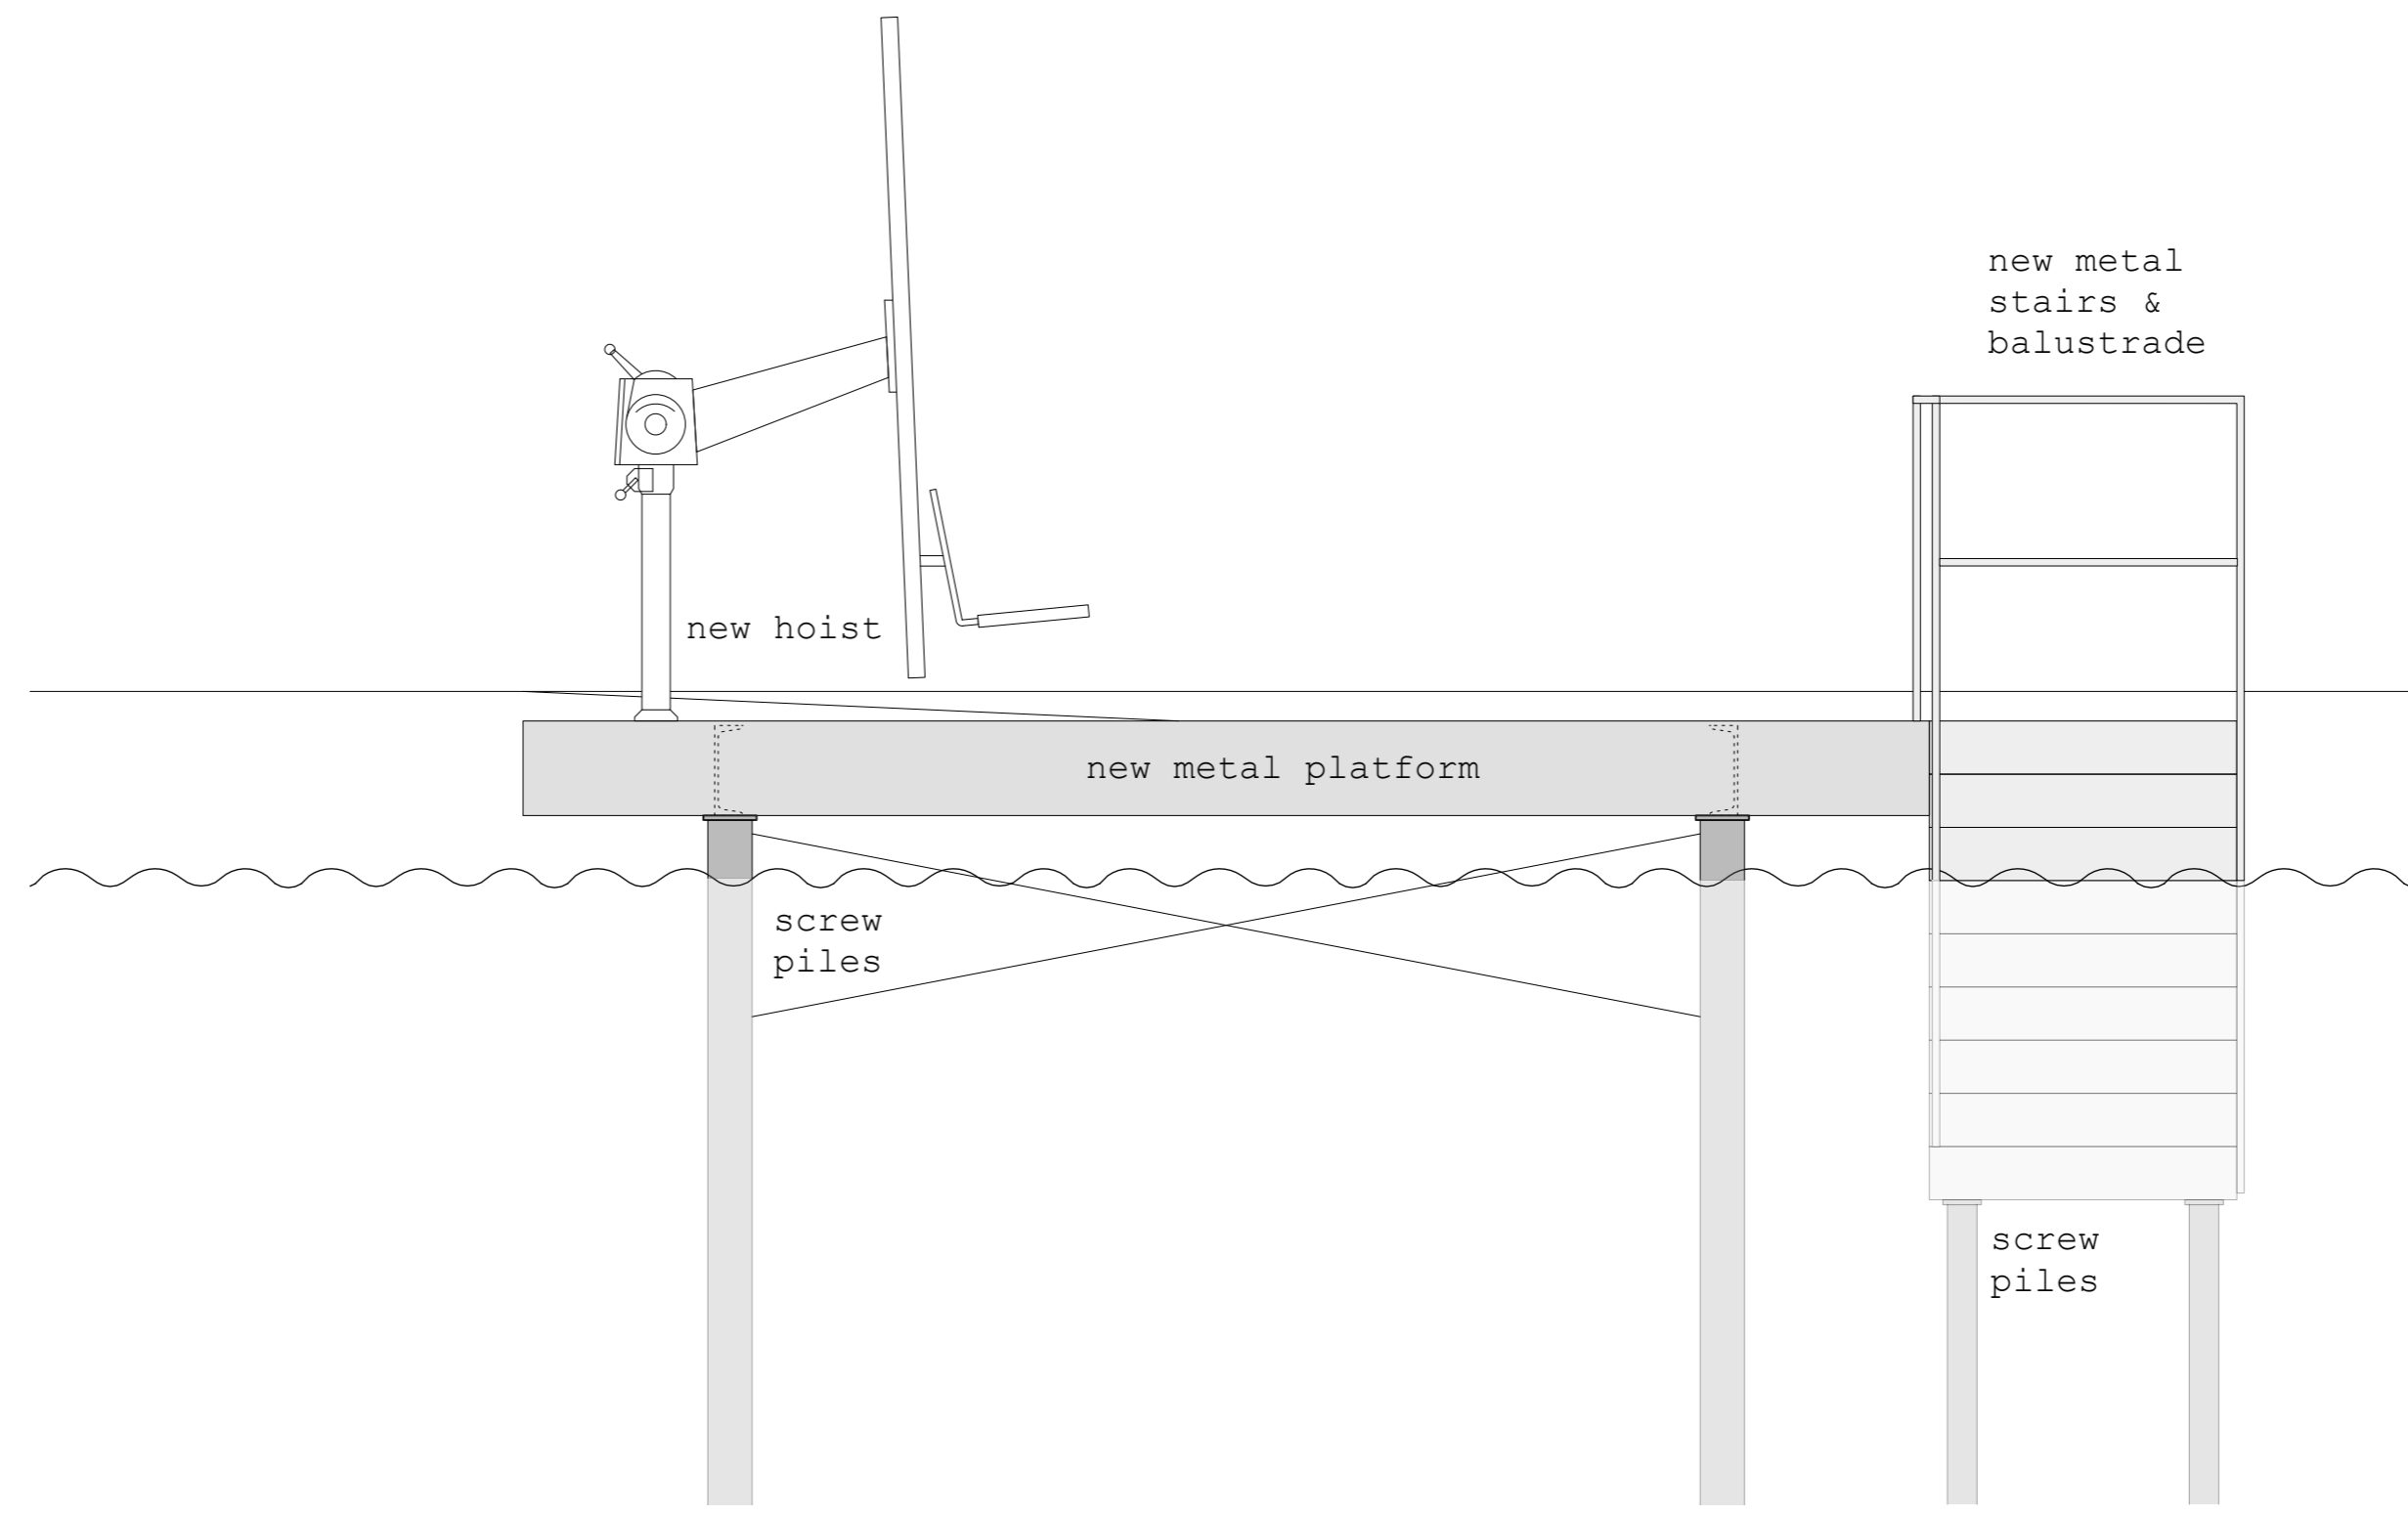

B) PROPOSED POOL LIFT PLATFORM - South West Elevation

NOTES:

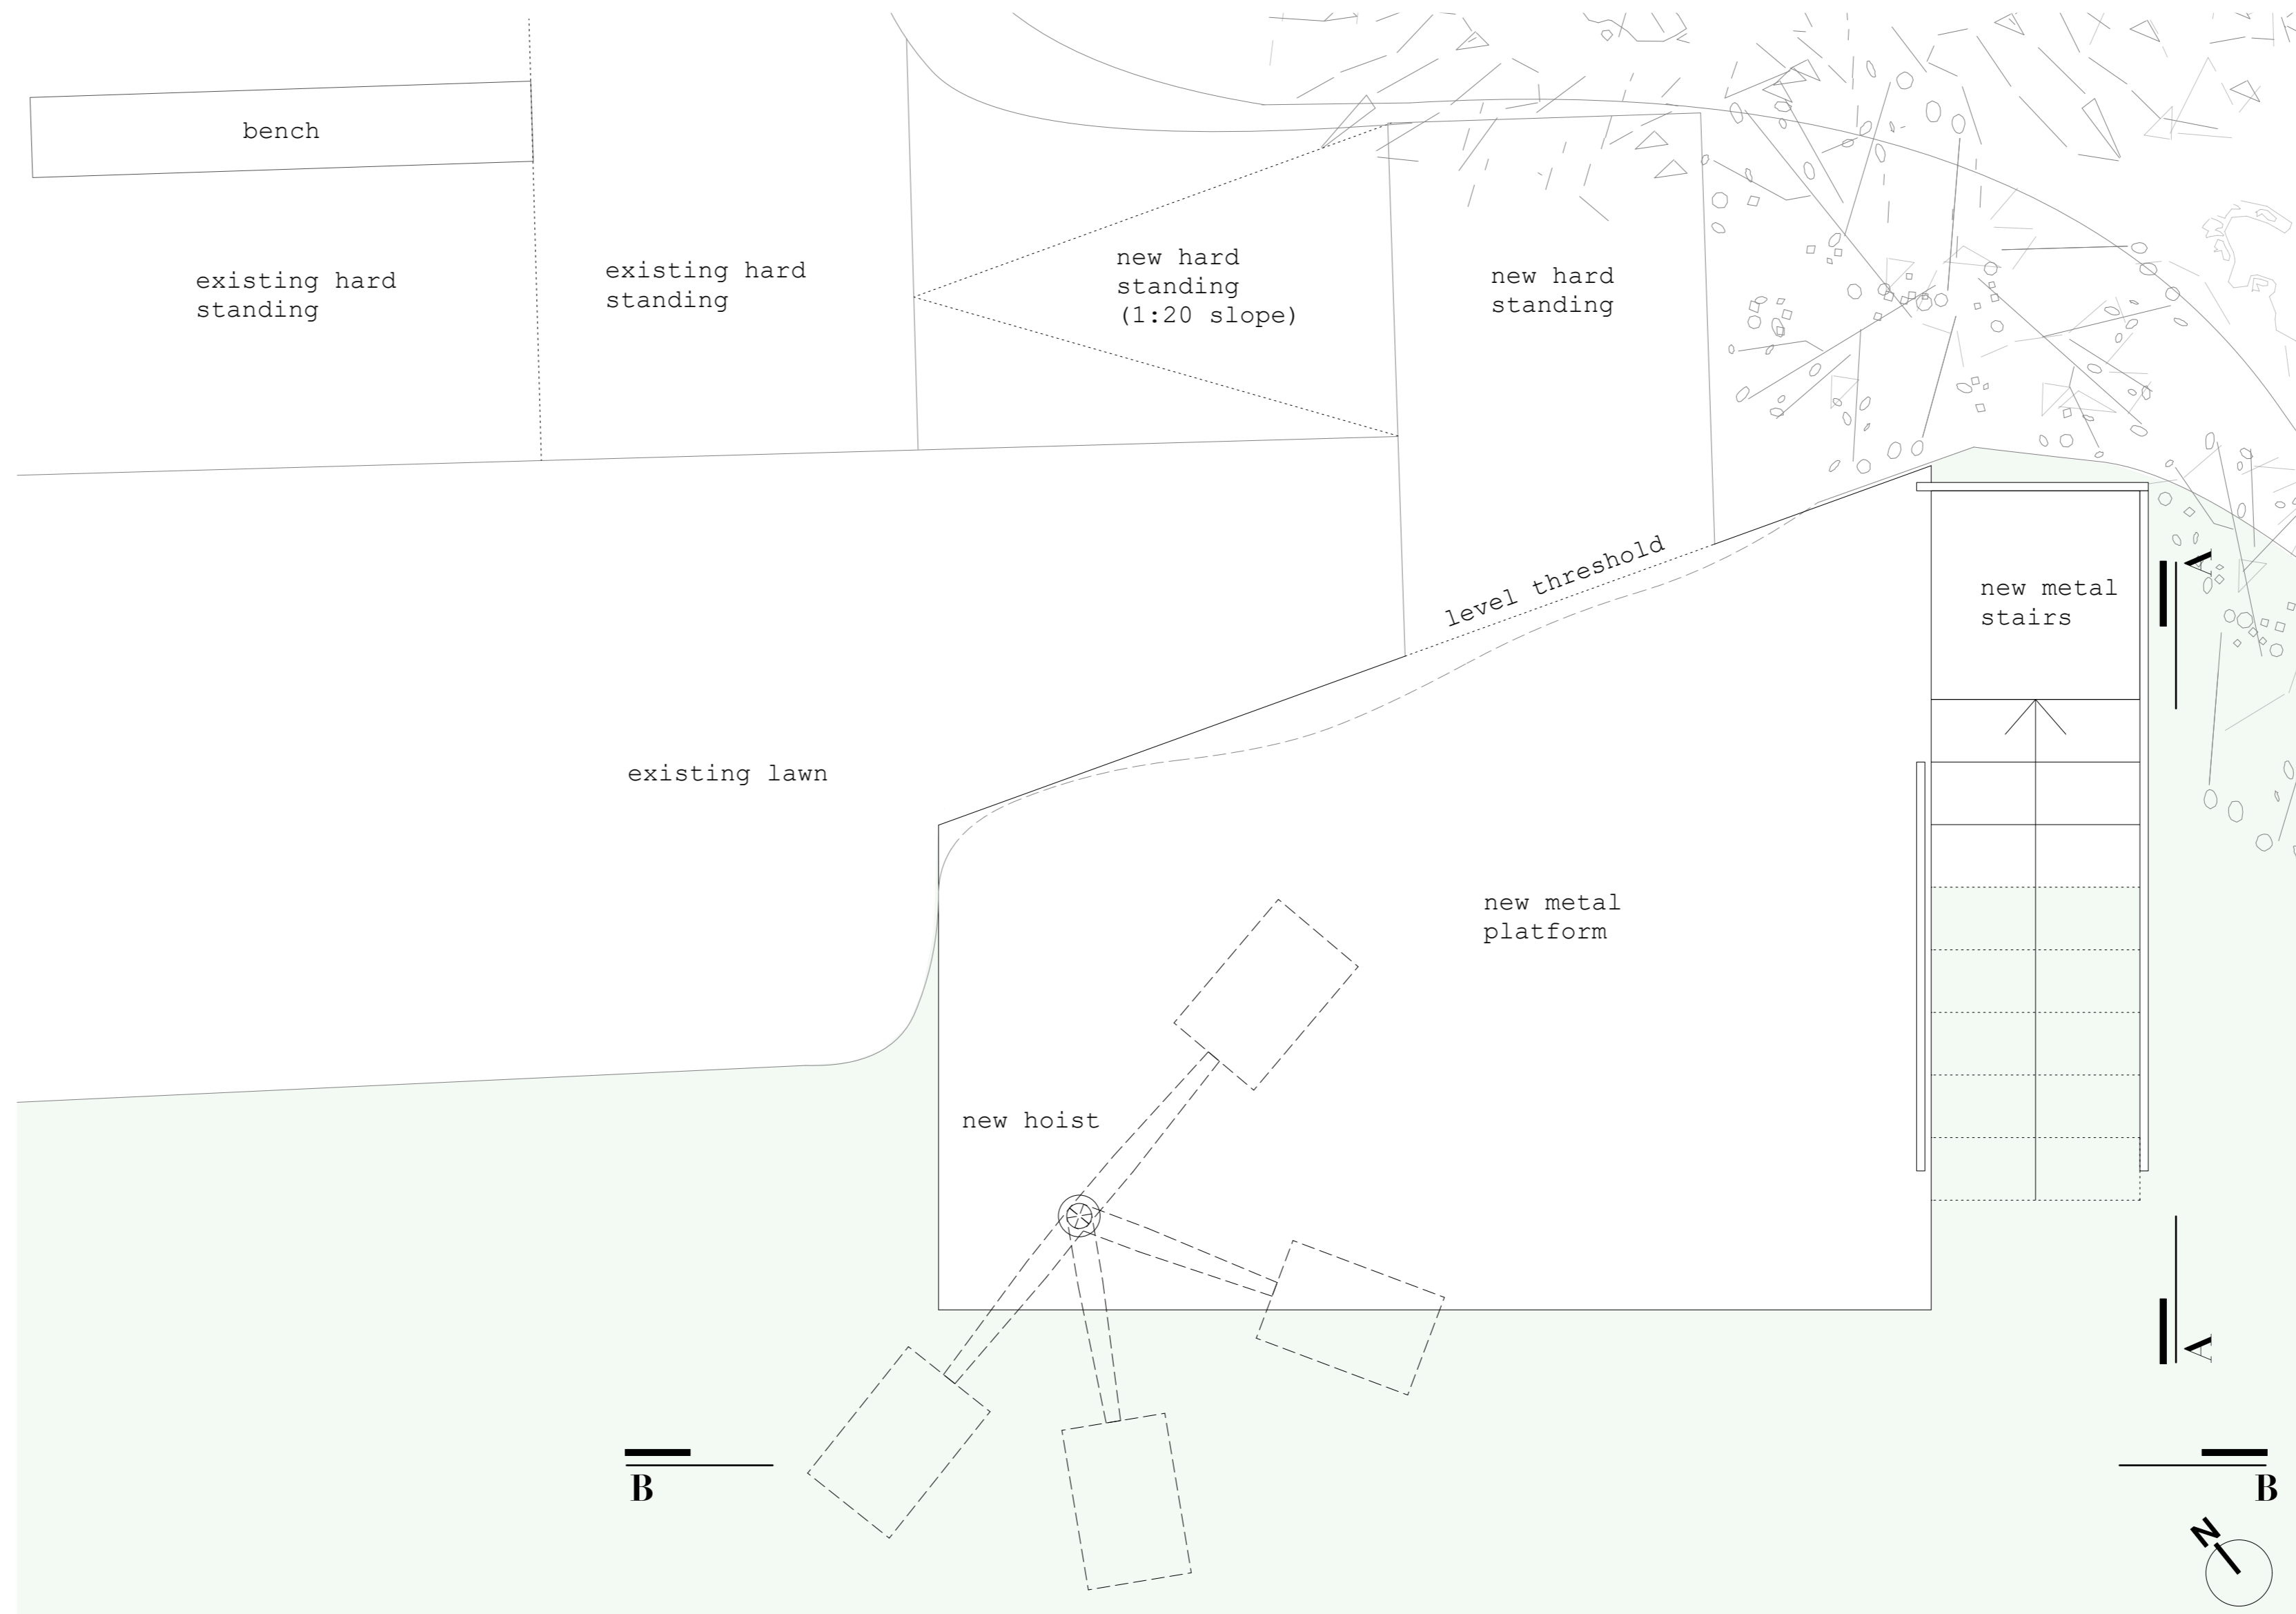

PROPOSED PLATFORM w/ POOL LIFT - Plan

NOTE:  
 Do not scale from the drawing. Any discrepancies to be reported to the Architect.  
 All dimensions will be taken on site prior to ordering and construction. Copyright remains with the Architect. This drawing is to be read in conjunction with the specification and all other relevant drawings.


PROJECT:  
 Hampstead Heath - Bathing Ponds  
 DRAWING TITLE:  
 Mixed Pond  
 Proposed Platform & Hoist


STATUS:  
 FOR PLANNING

SCALE:	DRAWING NUMBER:	REVISION:
1:50 at A3	008_214	-


ZOË POLYA-VITRY  
 Architect RIBA

tel +44 (0) 7855587682  
 zoe@zoepolya-vitry.com

 

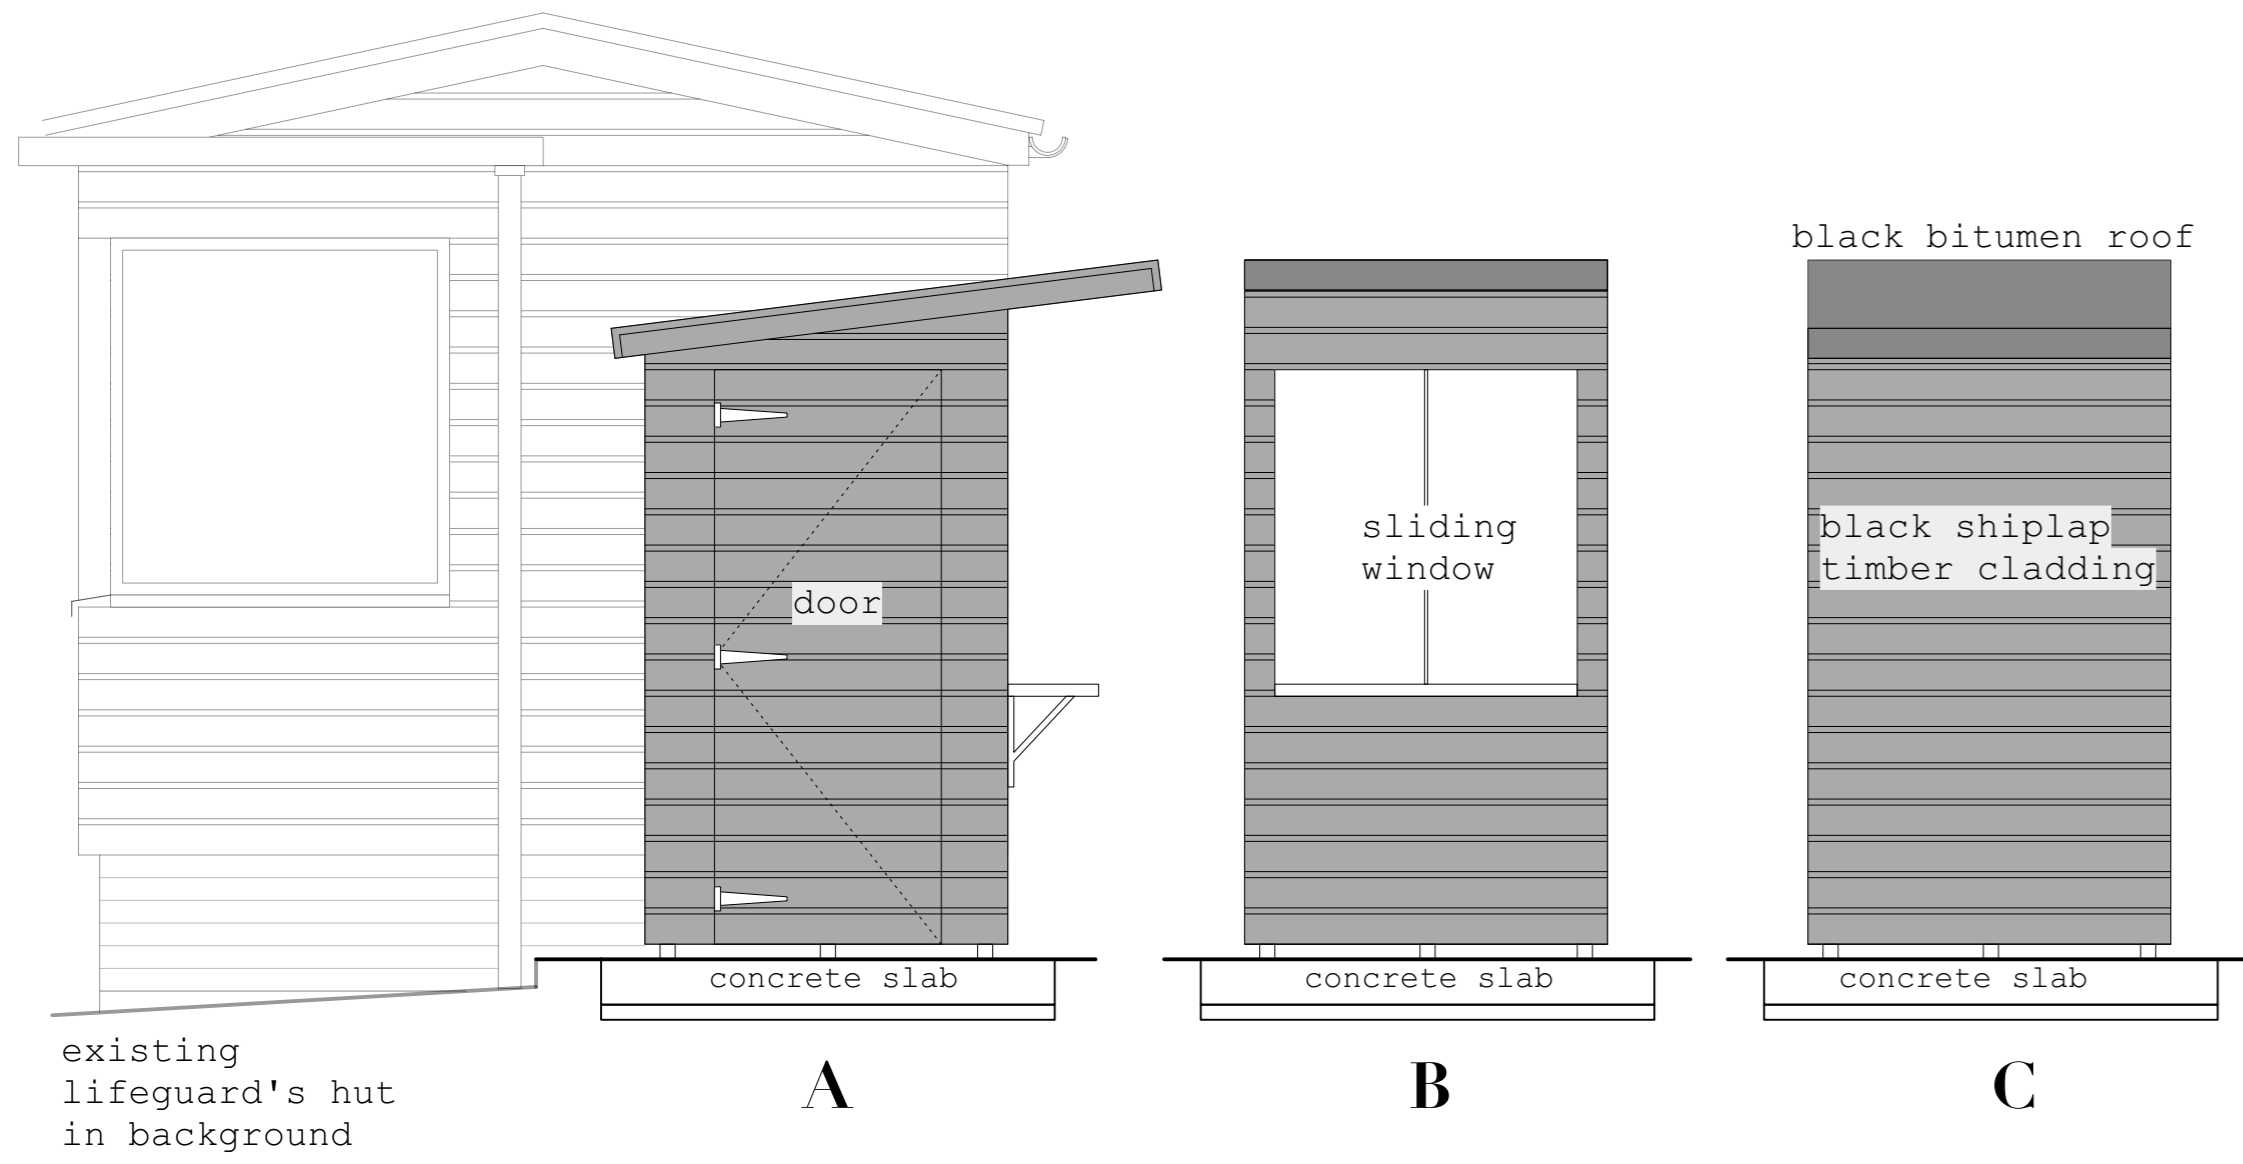



PROPOSED SHED for STEWARD - Elevations

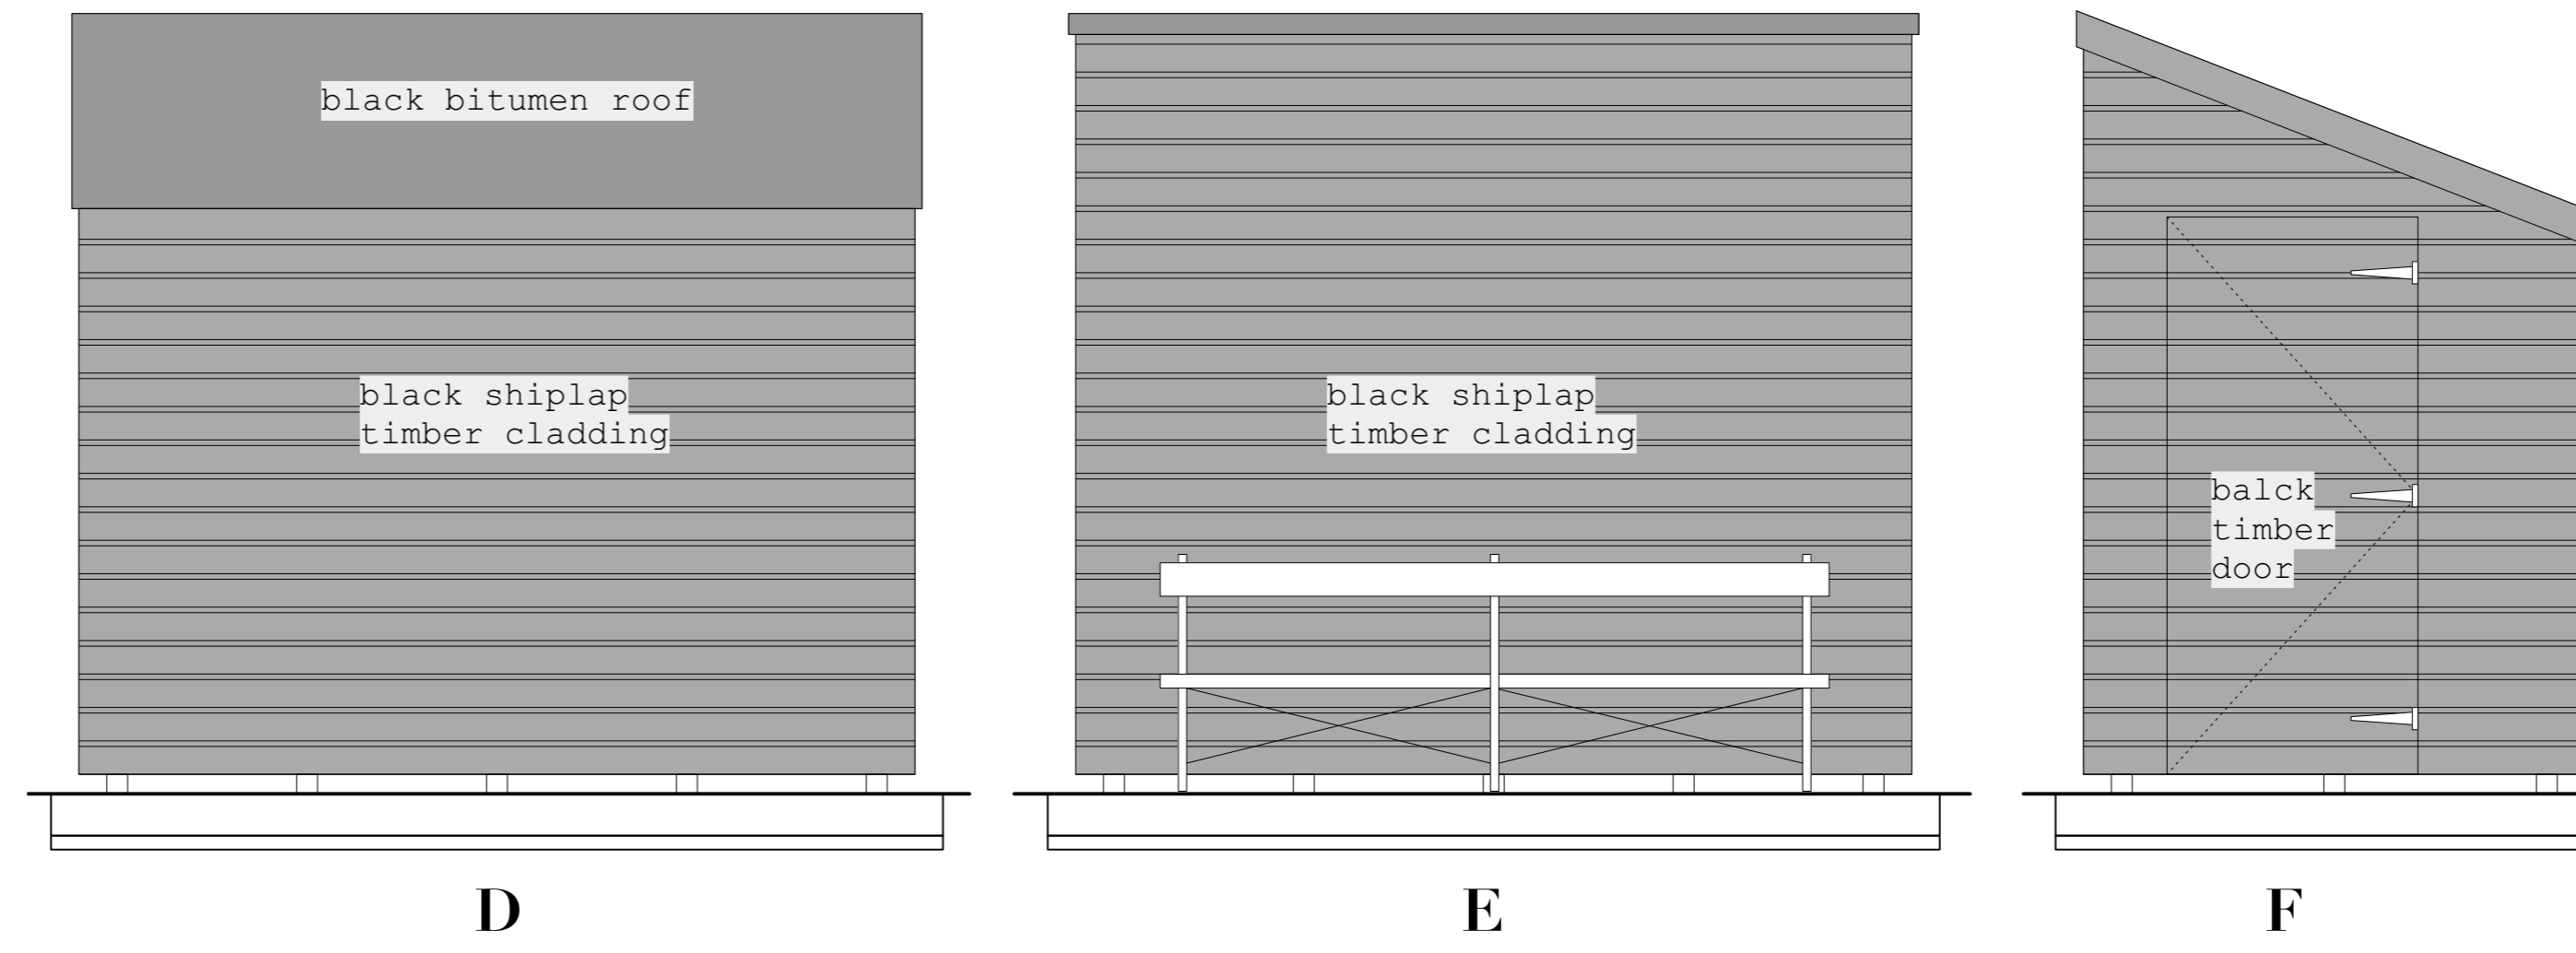

PROPOSED SHED for HOIST EQUIPMENT - Elevations

NOTES:

- existing building fabric
- new building fabric
- elevation lines (refer to drawing no.)

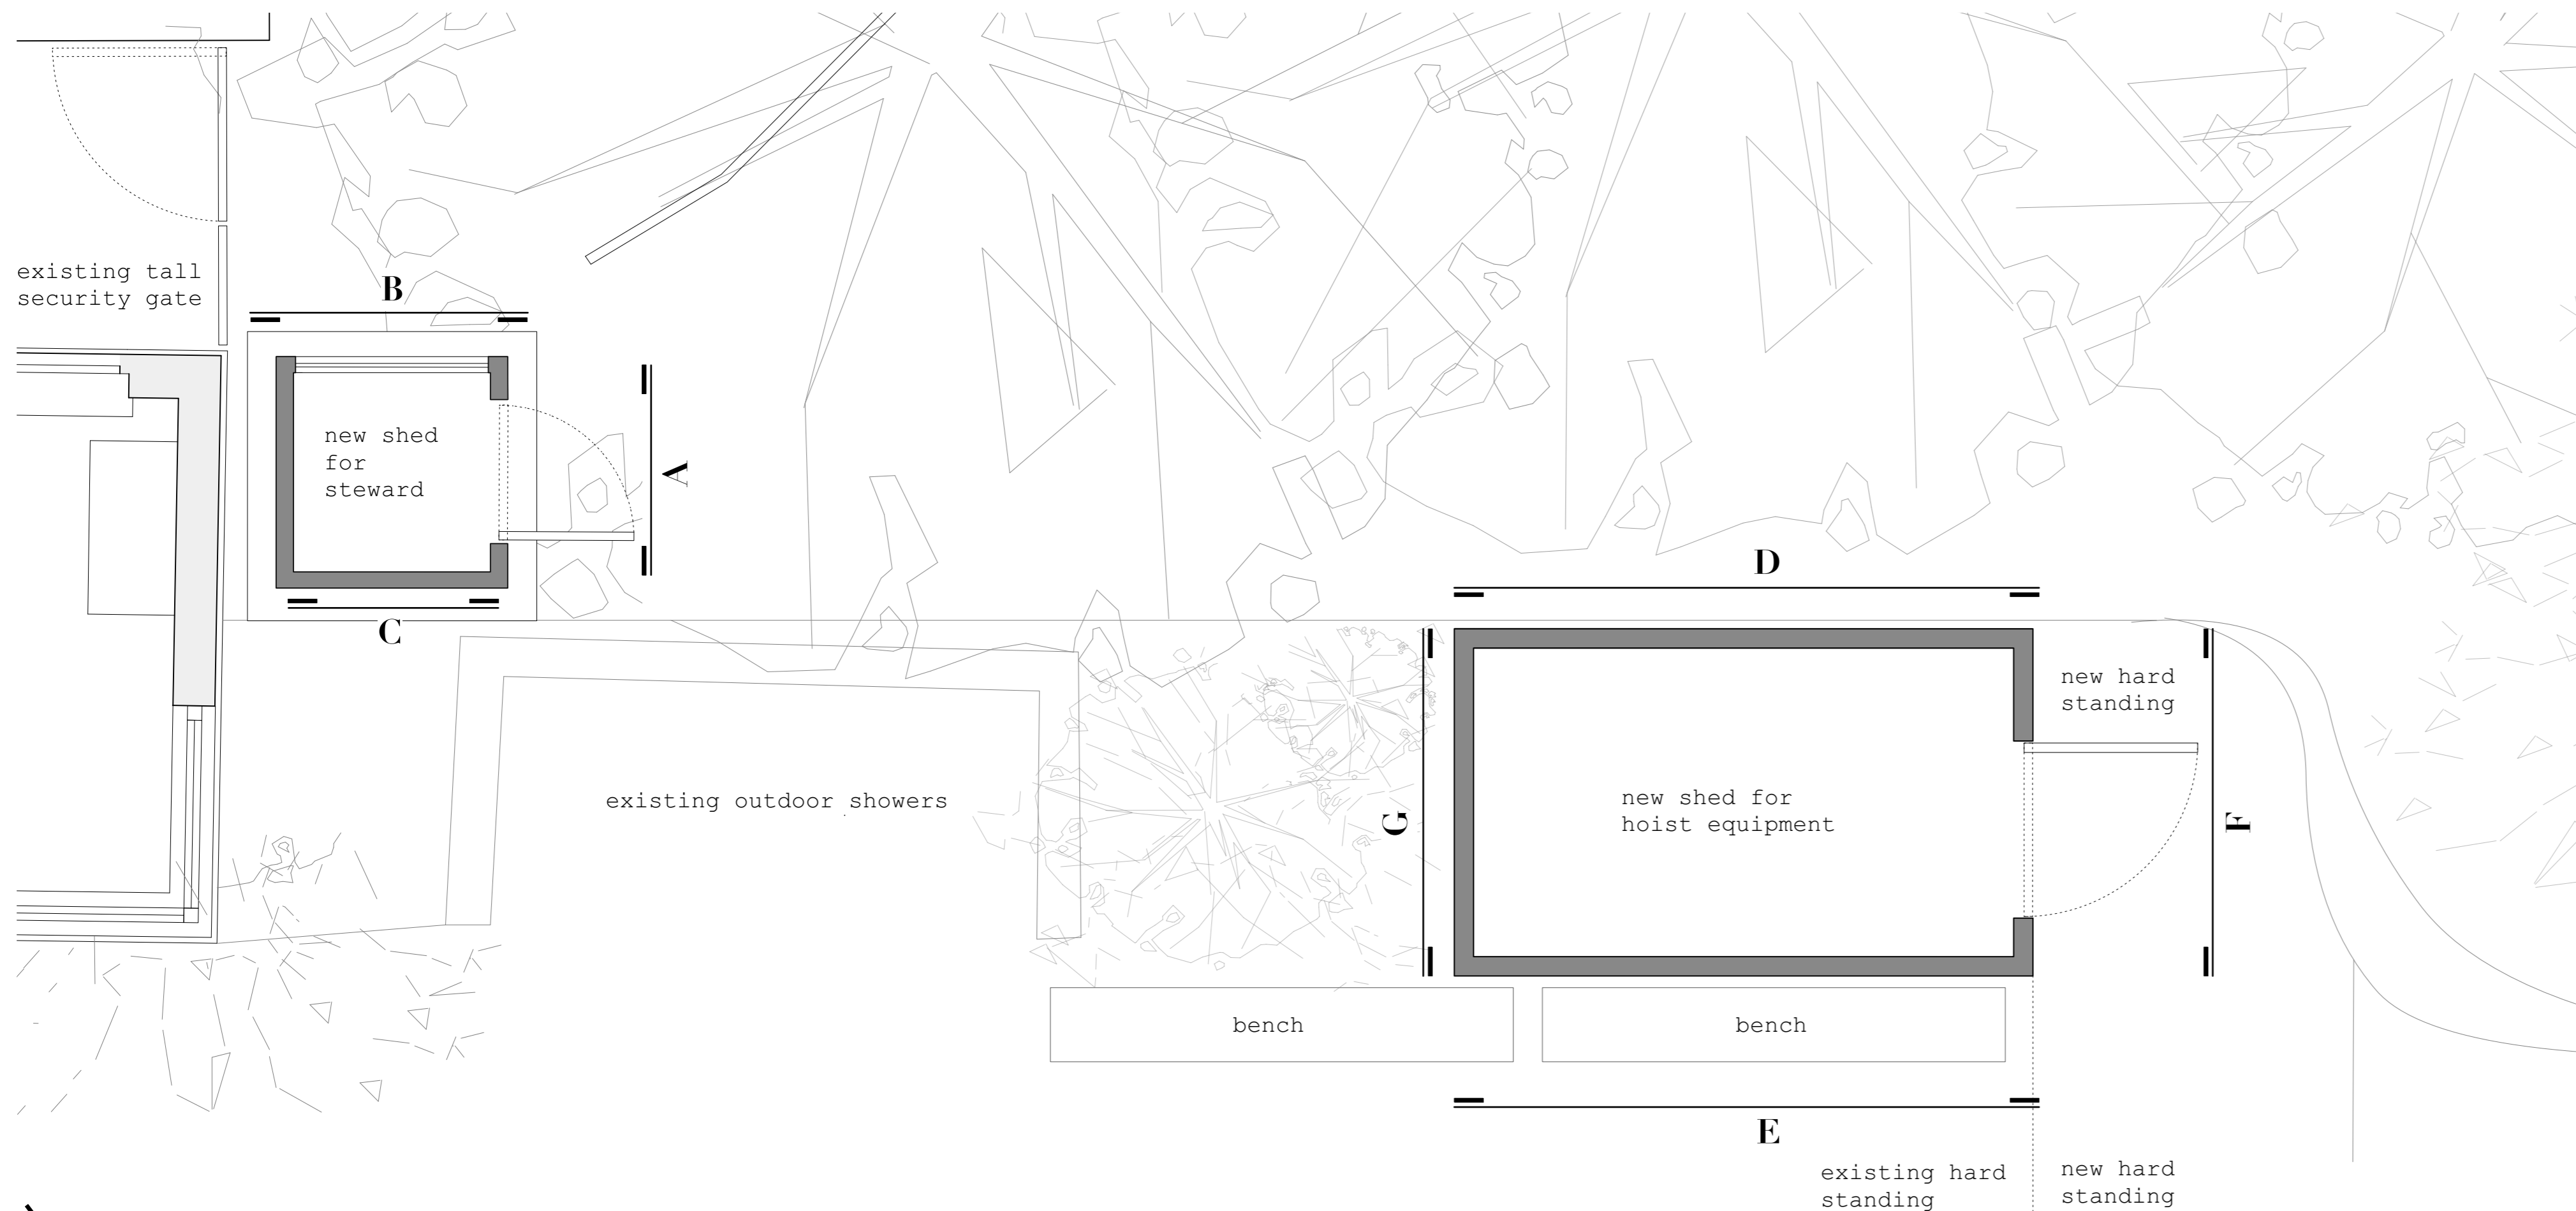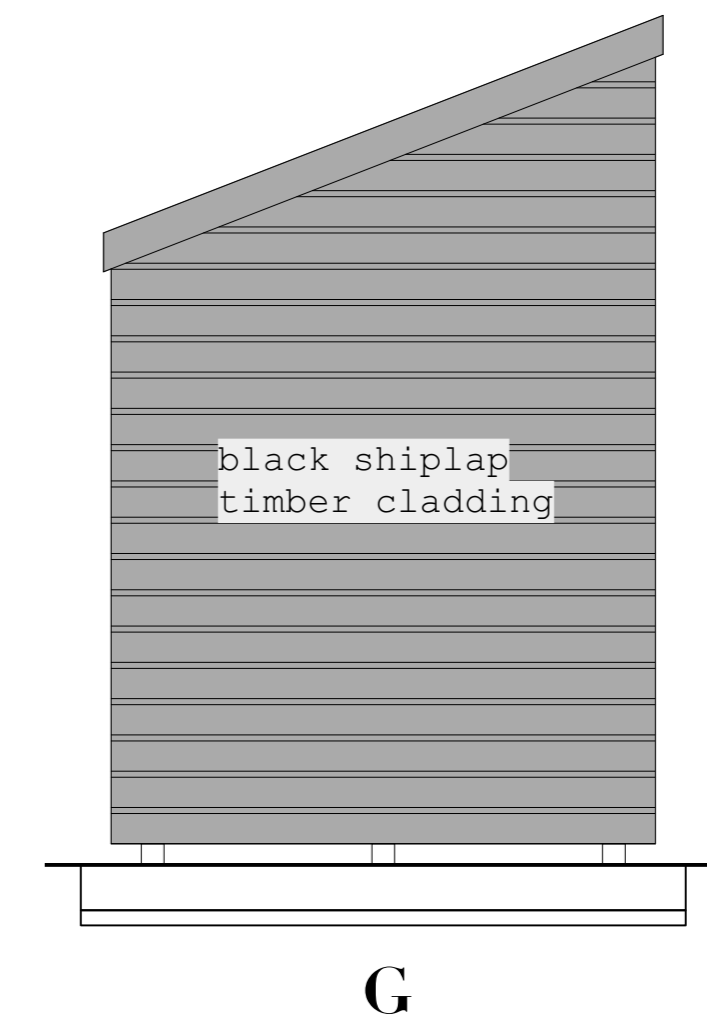

NOTE:

Do not scale from the drawing. Any discrepancies to be reported to the Architect. All dimensions will be taken on site prior to ordering and construction. Copyright remains with the Architect. This drawing is to be read in conjunction with the specification and all other relevant drawings.

PROJECT:  
Hampstead Heath - Bathing Ponds  
DRAWING TITLE:  
Mixed Pond  
Proposed Sheds - Plans & Elevations

STATUS:  
FOR PLANNING

SCALE:	DRAWING NUMBER:	REVISION:
1:50 at A3	008_215	-

ZOË POLYA-VITRY  
Architect RIBA

tel +44 (0) 7855587682  
zoe@zoepolya-vitry.com