


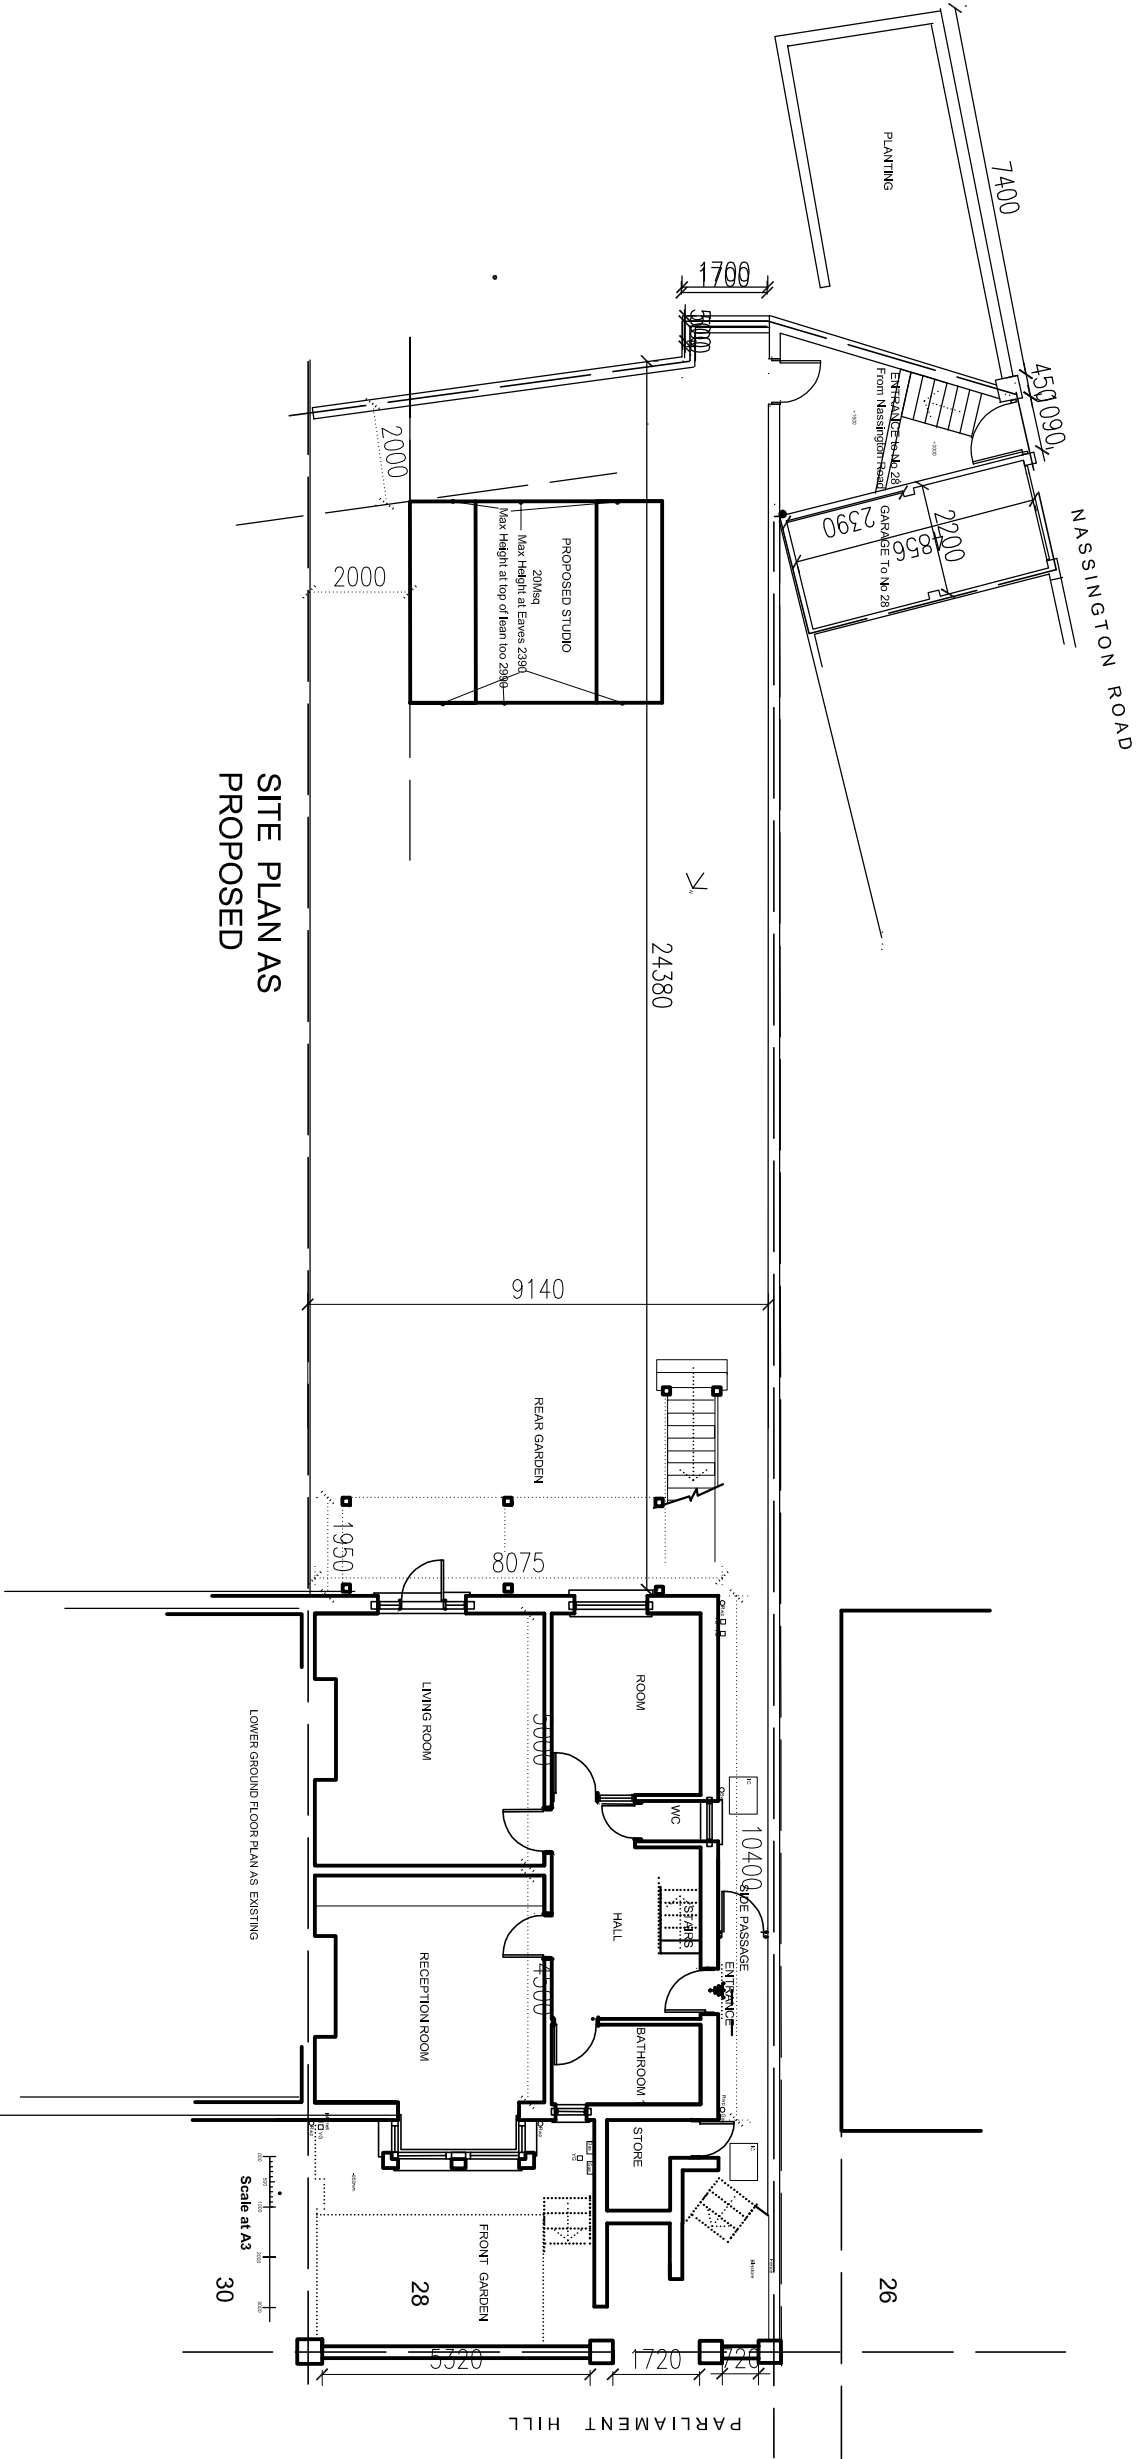

SITE PLAN AS
PROPOSED

NEALE & NORDEN
CONSULTANTS

17 DARTMOUTH PARK AVENUE LONDON NW5 1JL
t: 0207 813 4223 e: norden@nealeny.com

REVISIONS

NO.	DATE	DESCRIPTION
A		
B		
C	24.05.22	Studio moved 2m from boundaries
D	10.06.22	Change retained to existing

11th

SITE PLAN
PLAN AS PROPOSED

Project

28 PARLIAMENT HILL
LONDON NW3

Issue Title:

D18 D

All dimensions to be worked on this

Job no.

463/D18D

Scale

1:150 @ A3

Date

24/05/2022

Drawn by

CHK: