

THIS DRAWING IS BASED ON DIMENSIONAL SURVEY INFORMATION PROVIDED BY OTHERS. THE CLIENT CANNOT ACCEPT RESPONSIBILITY FOR THE ACCURACY OF THIS SURVEY INFORMATION.



THIS DRAWING SHOULD BE READ IN CONJUNCTION WITH ALL RELEVANT DRAWINGS, SPECIFICATIONS AND SCHEDULES.

REPORT ANY DISCREPANCIES, CONFLICTS, ERRORS OR OMISSIONS TO AND SEEK DIRECTIONS BEFORE PROCEEDING.

CONFIRM ALL DIMENSIONS AND LEVELS ON SITE PRIOR TO COMMENCING WORK.

DRAWING ILLUSTRATES DESIGN INTENT ONLY. CONTRACTOR TO PRODUCE SHOP DRAWINGS FOR DESIGNER APPROVAL IF REQUIRED. CONSTRUCTION ISSUE DRAWINGS MUST BE CONTRACTOR'S OWN.

SITE PLAN - 1:200 @ A1

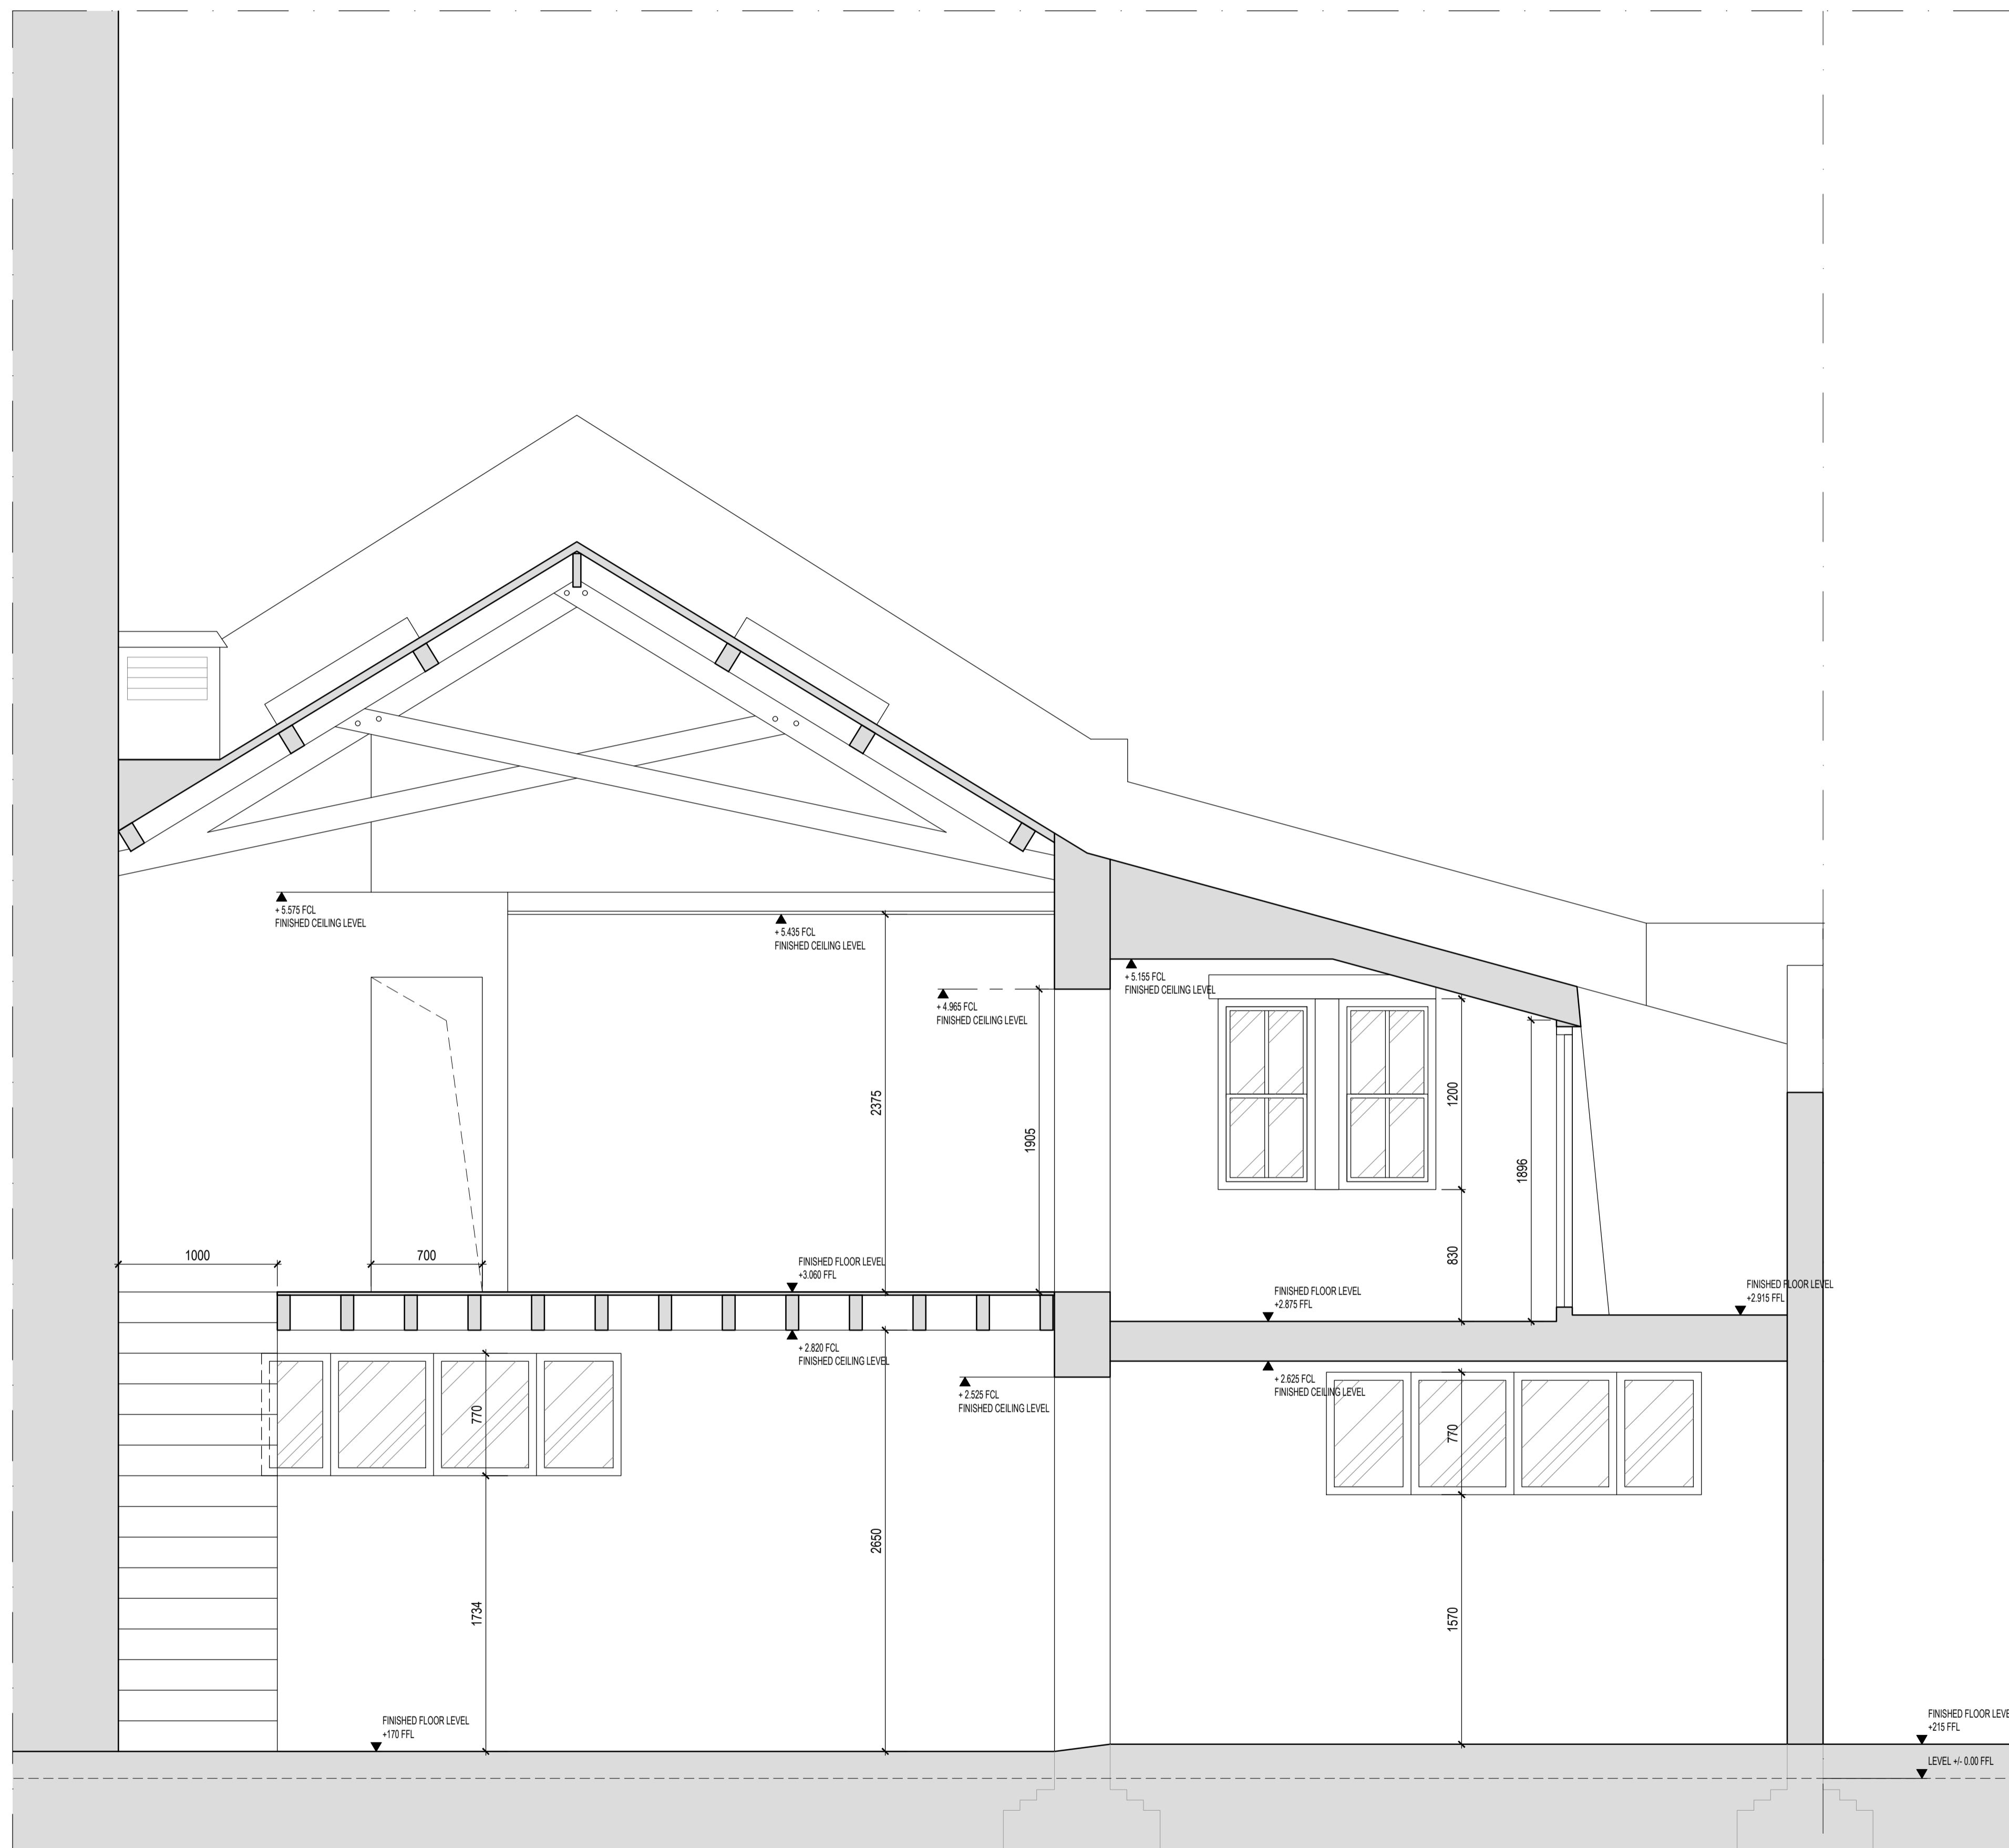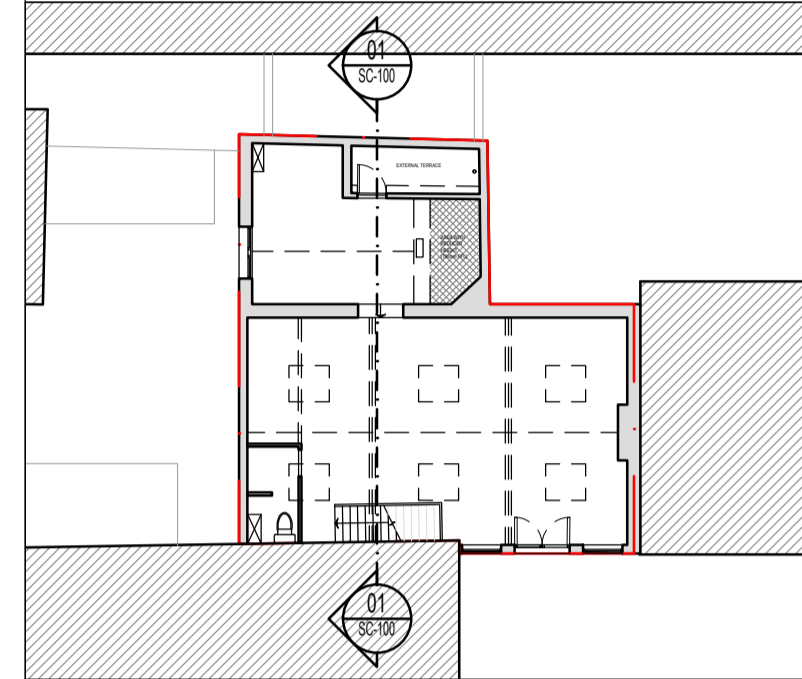

01 SC-100 EXISTING - SECTION

REV: P01 ISSUED FOR INFORMATION 01.10.2021

DO NOT SCALE OFF THIS DRAWING

18 GRAFTON MEWS CAMDEN LONDON W1T 5JG EXISTING SECTION

JOB: 18 GRAFTON MEWS, W1T 5JG

FOR: JORDAN DESIGN LTD

AT: 18 GRAFTON MEWS, W1T 5JG

DATE: 01.10.2021 DWG NO: SC-100

SCALE: 1:25 @ A1 JOB: RYE-0174

