

GENERAL NOTES:

EGG LIMITED SHALL HAVE NO RESPONSIBILITY FOR ANY USE MADE OF THIS DOCUMENT OTHER THAN FOR THAT WHICH IT WAS PREPARED AND ISSUED.


DO NOT SCALE FROM THIS DRAWING.

ALL DIMENSIONS AND LEVELS ARE TO BE CHECKED ON SITE. ALL DISCREPANCIES, ERRORS AND OMISSIONS TO BE REPORTED IMMEDIATELY TO EGG LIMITED

ALL BUILDING WORKS TO BE IN ACCORDANCE WITH CURRENT STATUTORY REGULATIONS INCLUDING BUILDING REGULATIONS AND BRITISH STANDARDS/CODES OF PRACTICE.

THIS DRAWING AS BEEN PRODUCED FOR THE SPECIFIC PROJECT AND CLIENT NOTED IN THE TITLE BLOCK AND IS NOT INTENDED FOR USE BY ANY OTHER PERSON OR FOR ANY OTHER PURPOSE.


© EGG LIMITED, Pasadena Trading Estate, 1 North Place, Harlow CM20 2SL

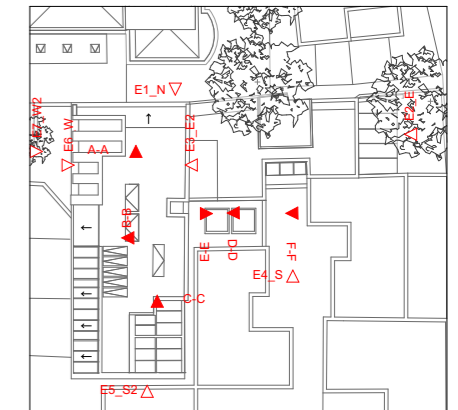

P_A-A

Existing

1:100

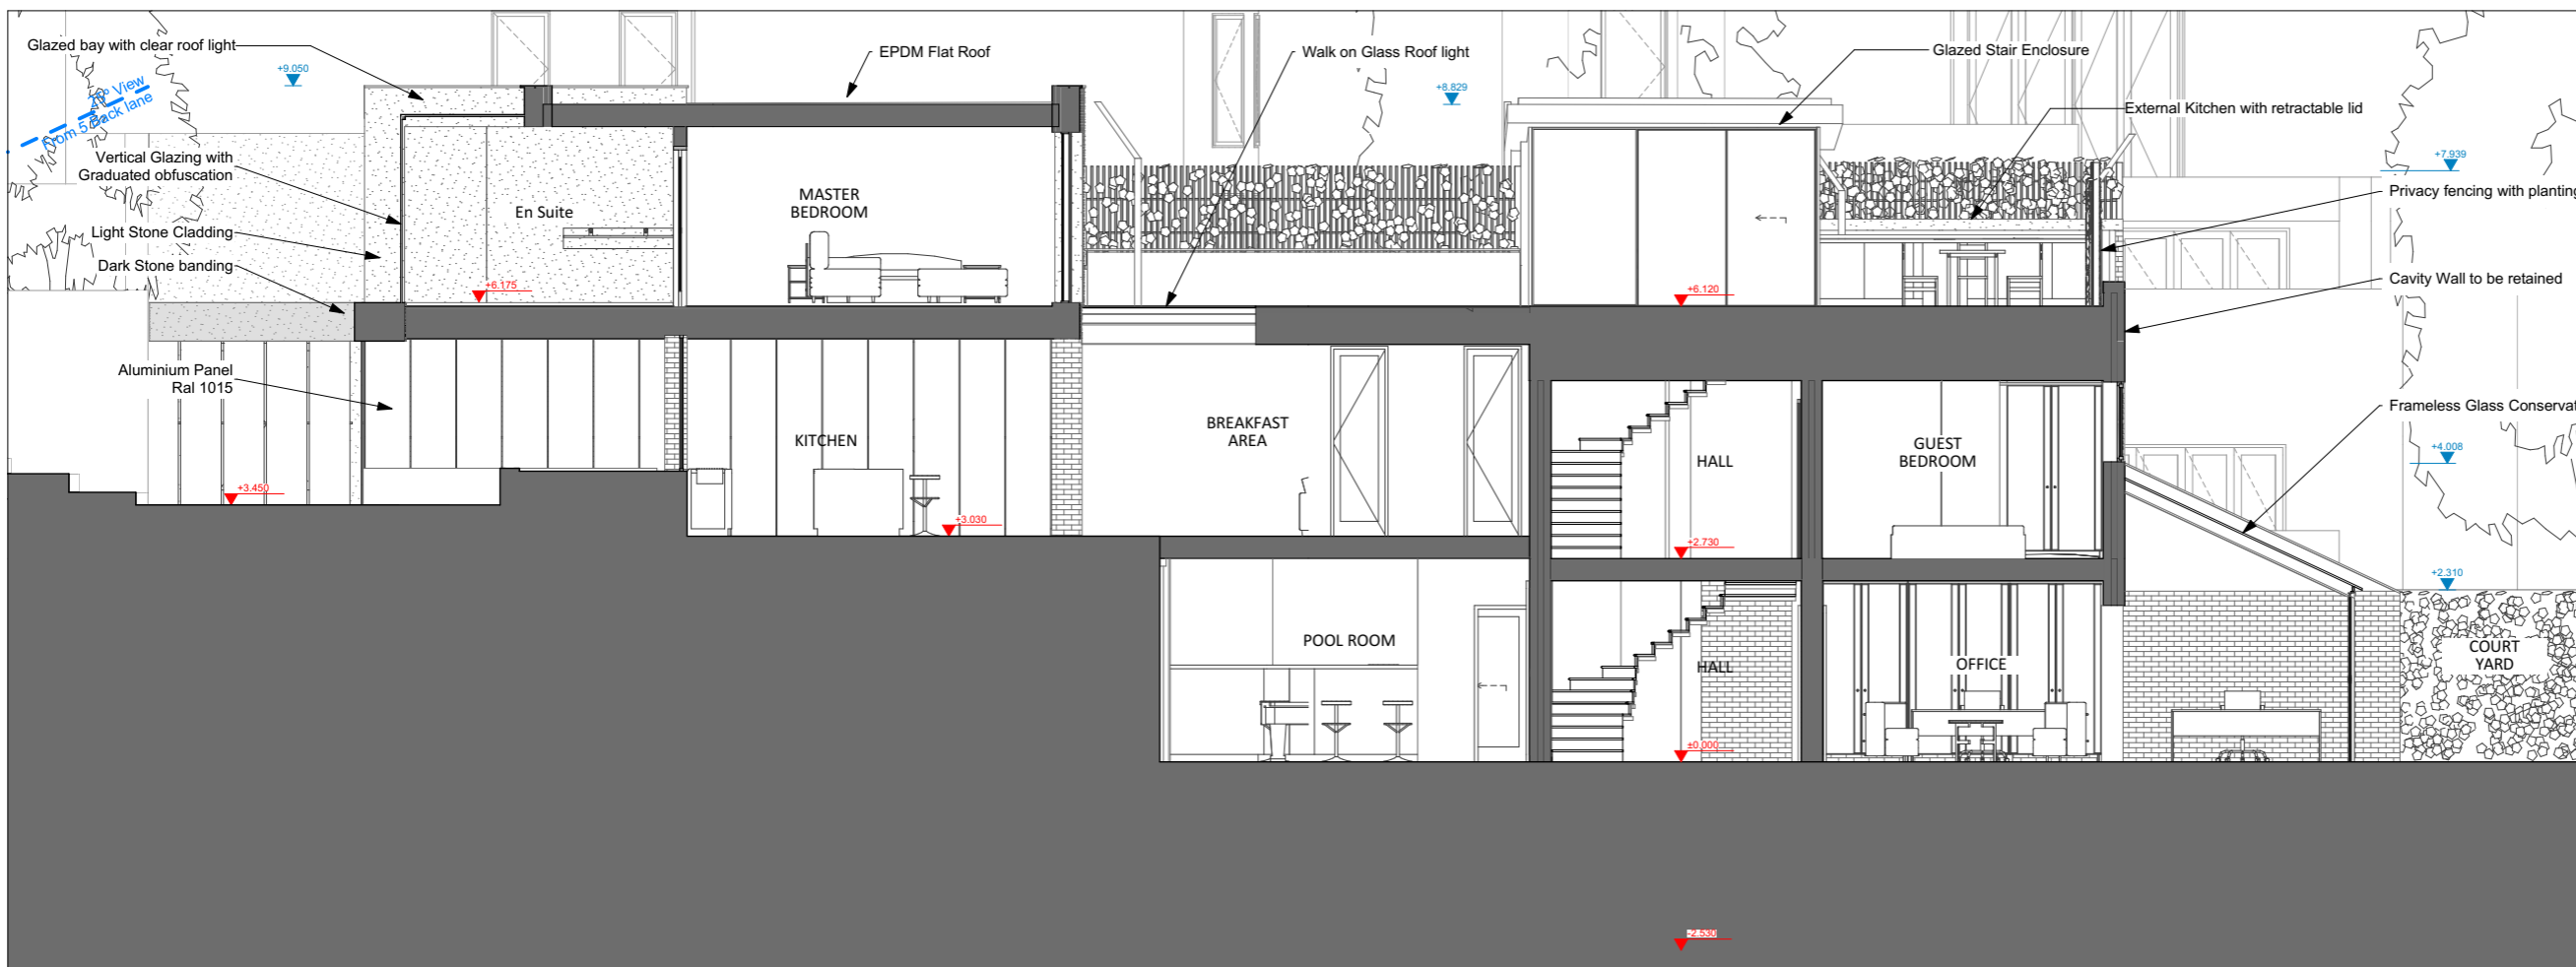

Rev Date Amendment
Drawing Status

Planning

Project Title

5a Back Lane

Client

Invermay Investments



tel: 01279 217 389
www.egglimited.co.uk
email: info@egglimited.co.uk

Scale @ A3 1:100, 1:200, 1:500 Date 08/02/2021

Drawn CS Approved JS

Drawing Title

Section A-A


Drawing Number Rev

31175_P_020

P_A-A

Proposed

1:100

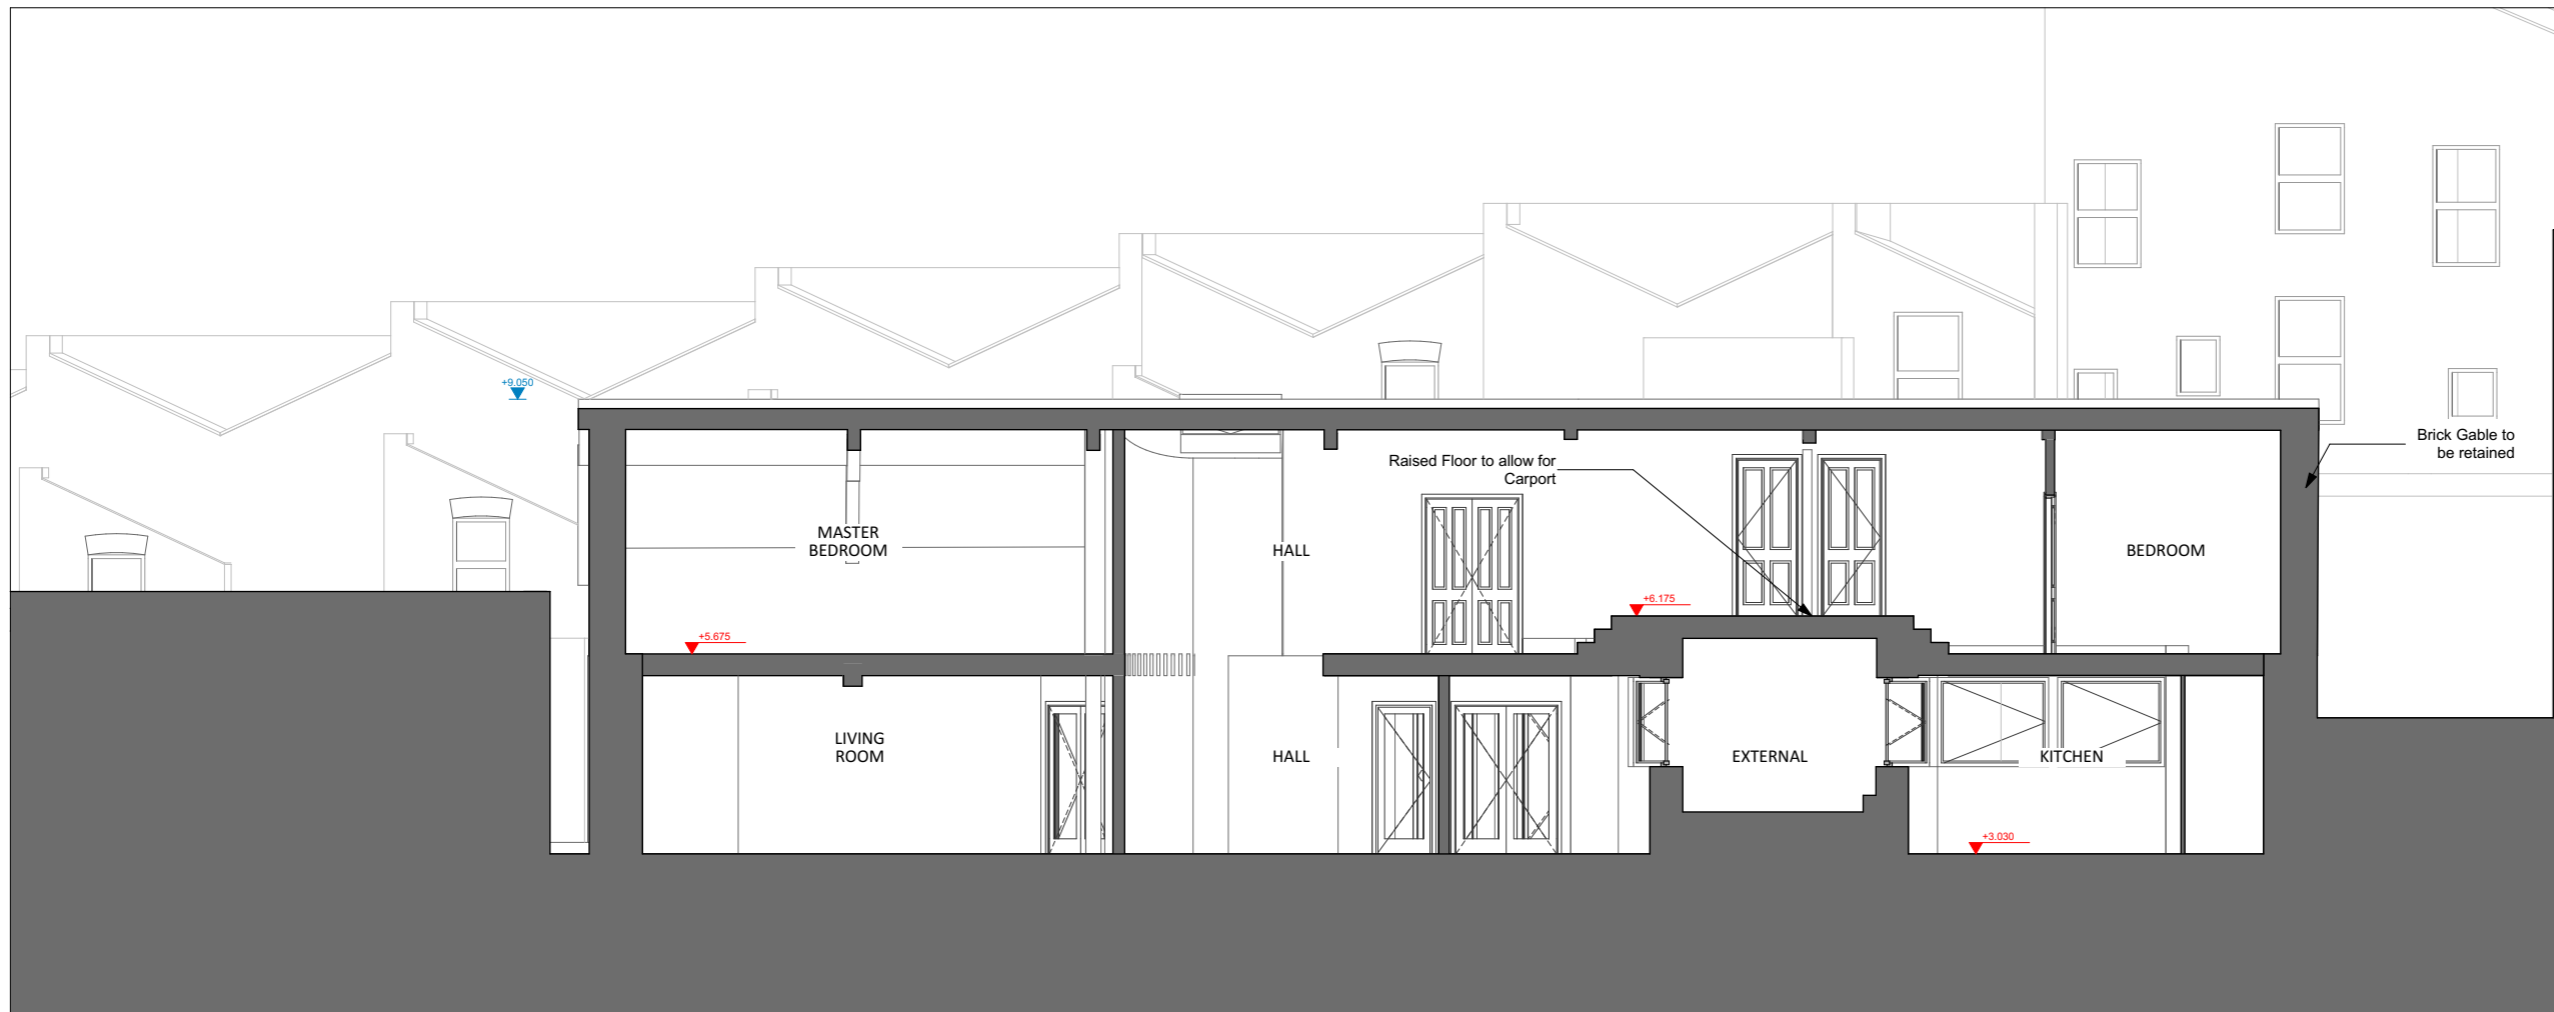

P_B-B Existing 1:100



GENERAL NOTES:

EGG LIMITED SHALL HAVE NO RESPONSIBILITY FOR ANY USE MADE OF THIS DOCUMENT OTHER THAN FOR THAT WHICH IT WAS PREPARED AND ISSUED.



DO NOT SCALE FROM THIS DRAWING.

ALL DIMENSIONS AND LEVELS ARE TO BE CHECKED ON SITE. ALL DISCREPANCIES, ERRORS AND OMISSIONS TO BE REPORTED IMMEDIATELY TO EGG LIMITED

ALL BUILDING WORKS TO BE IN ACCORDANCE WITH CURRENT STATUTORY REGULATIONS INCLUDING BUILDING REGULATIONS AND BRITISH STANDARDS/CODES OF PRACTICE.

THIS DRAWING AS BEEN PRODUCED FOR THE SPECIFIC PROJECT AND CLIENT NOTED IN THE TITLE BLOCK AND IS NOT INTENDED FOR USE BY ANY OTHER PERSON OR FOR ANY OTHER PURPOSE.

© EGG LIMITED, Pasadena Trading Estate, 1 North Place, Harlow CM20 2SL

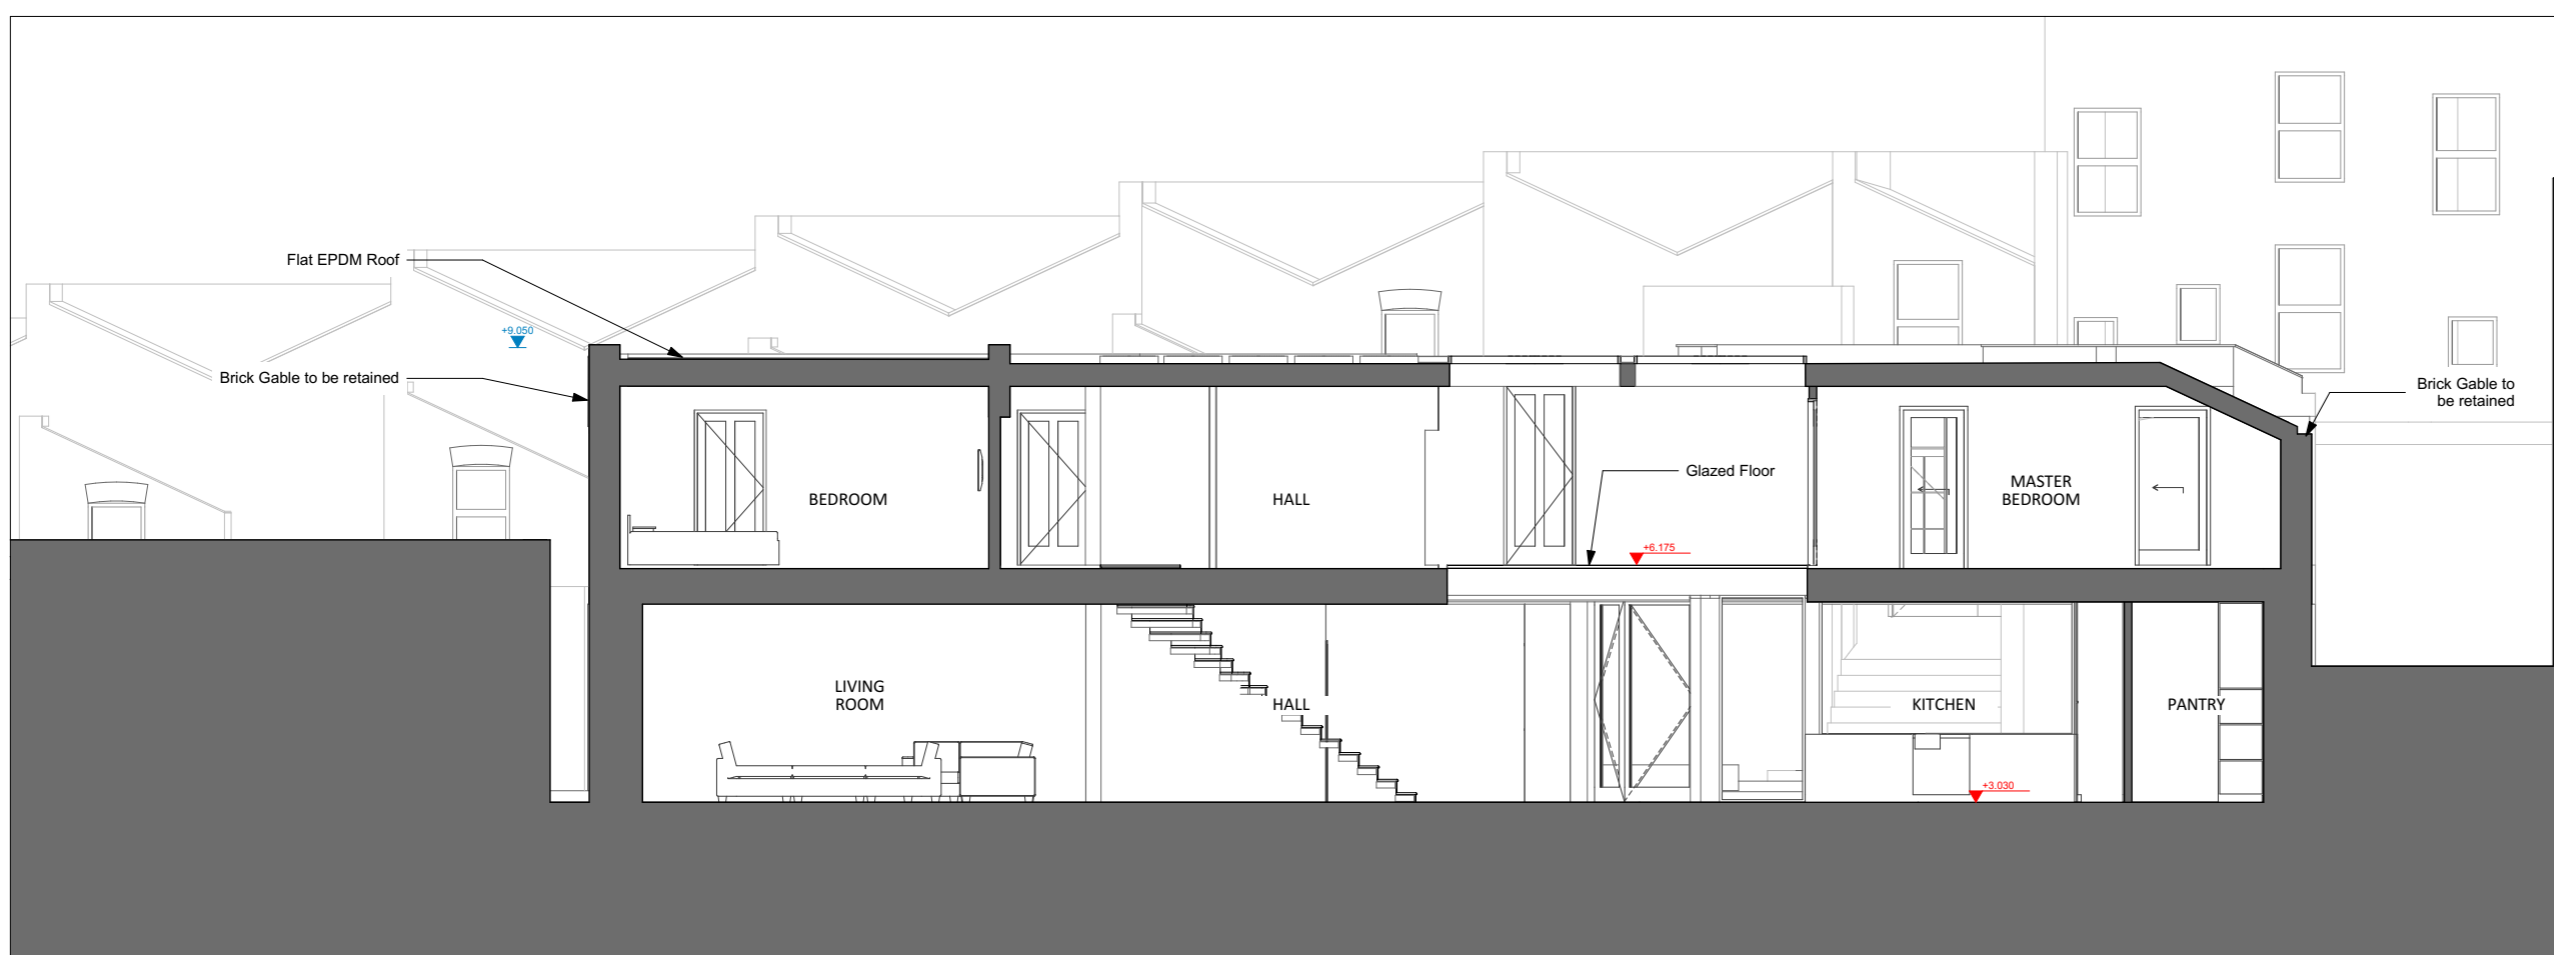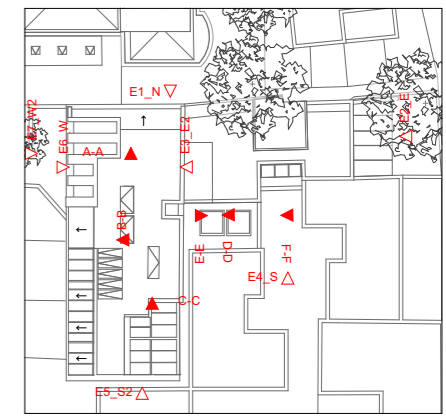

P_B-B Proposed 1:100


Rev	Date	Amendment
		Drawing Status
		Planning
		Project Title
		5a Back Lane
		Client
		Invermay Investments



Scale @ A3	1:100, 1:200	Date	08/02/2021
Drawn	CS	Approved	JS

Drawing Title
Section B-B

Drawing Number	Rev
31175_P_021	

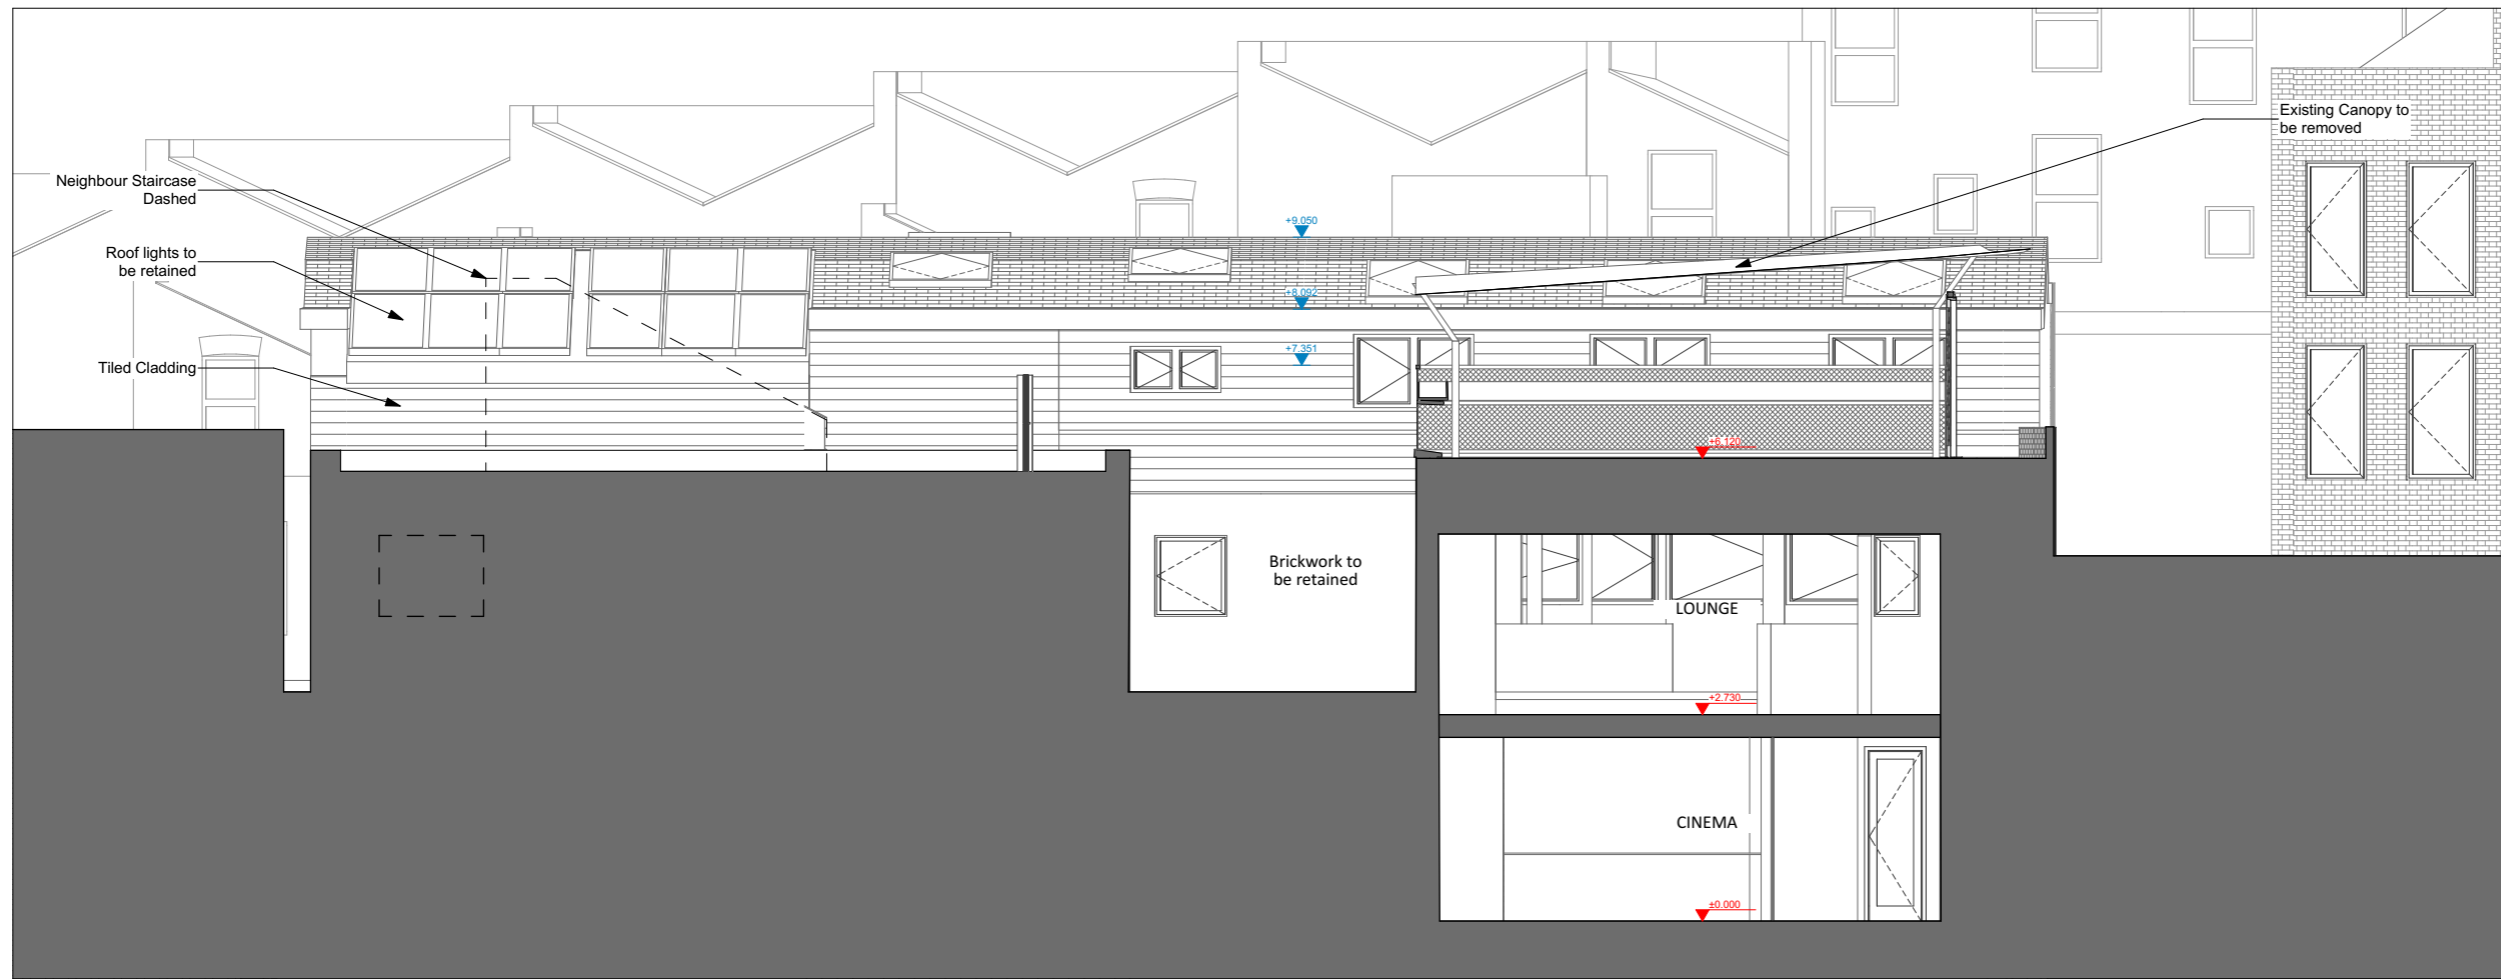

P_D-D

Existing

1:100



Scale bar 50mm at 1:1

GENERAL NOTES:

EGG LIMITED SHALL HAVE NO RESPONSIBILITY FOR ANY USE MADE OF THIS DOCUMENT OTHER THAN FOR THAT WHICH IT WAS PREPARED AND ISSUED.



DO NOT SCALE FROM THIS DRAWING.

ALL DIMENSIONS AND LEVELS ARE TO BE CHECKED ON SITE. ALL DISCREPANCIES, ERRORS AND OMISSIONS TO BE REPORTED IMMEDIATELY TO EGG LIMITED

ALL BUILDING WORKS TO BE IN ACCORDANCE WITH CURRENT STATUTORY REGULATIONS INCLUDING BUILDING REGULATIONS AND BRITISH STANDARDS/CODES OF PRACTICE.

THIS DRAWING HAS BEEN PRODUCED FOR THE SPECIFIC PROJECT AND CLIENT NOTED IN THE TITLE BLOCK AND IS NOT INTENDED FOR USE BY ANY OTHER PERSON OR FOR ANY OTHER PURPOSE.

© EGG LIMITED, Pasadena Trading Estate, 1 North Place, Harlow CM20 2SL

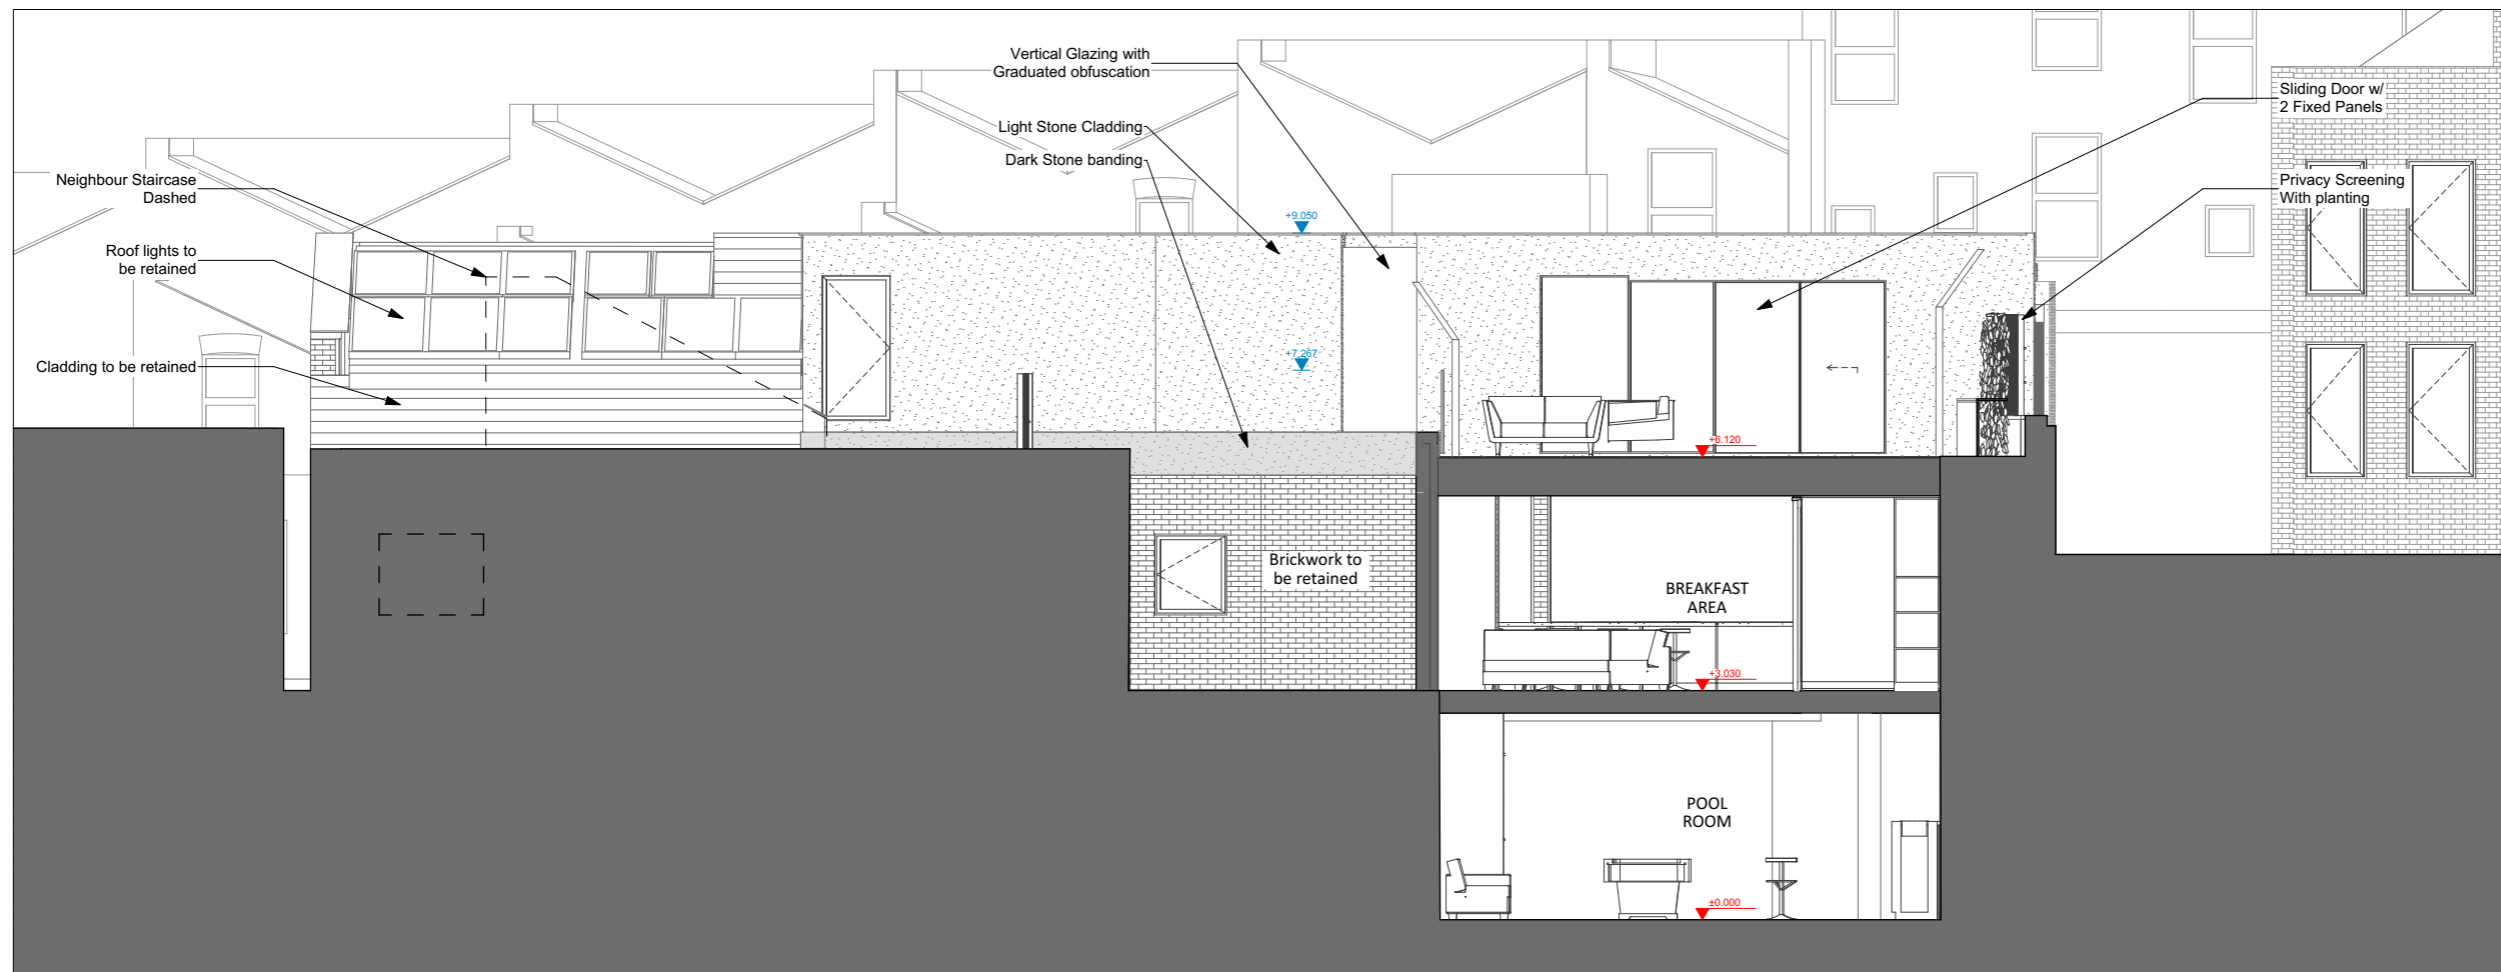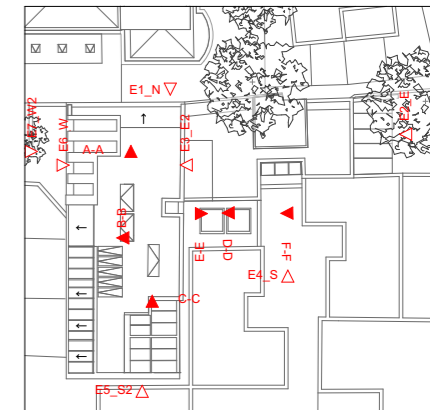

P_D-D

Proposed

1:100

Rev Date Amendment

Drawing Status

Planning

Project Title

5a Back Lane

Client

Invermay Investments



tel: 01279 217 389
www.egglimited.co.uk
email: info@egglimited.co.uk

Scale @ A3 1:100, 1:200 Date 08/02/2021

Drawn CS Approved JS

Drawing Title

Section D-D

Drawing Number Rev

31175_P_023



Scale bar 50mm at 1:1

GENERAL NOTES:

EGG LIMITED SHALL HAVE NO RESPONSIBILITY FOR ANY USE MADE OF THIS DOCUMENT OTHER THAN FOR THAT WHICH IT WAS PREPARED AND ISSUED.


DO NOT SCALE FROM THIS DRAWING.

ALL DIMENSIONS AND LEVELS ARE TO BE CHECKED ON SITE. ALL DISCREPANCIES, ERRORS AND OMISSIONS TO BE REPORTED IMMEDIATELY TO EGG LIMITED

ALL BUILDING WORKS TO BE IN ACCORDANCE WITH CURRENT STATUTORY REGULATIONS INCLUDING BUILDING REGULATIONS AND BRITISH STANDARDS/CODES OF PRACTICE.

THIS DRAWING HAS BEEN PRODUCED FOR THE SPECIFIC PROJECT AND CLIENT NOTED IN THE TITLE BLOCK AND IS NOT INTENDED FOR USE BY ANY OTHER PERSON OR FOR ANY OTHER PURPOSE.

© EGG LIMITED, Pasadena Trading Estate, 1 North Place, Harlow CM20 2SL

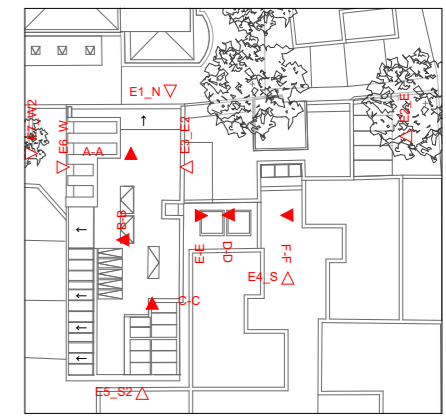

P_E-E Existing 1:100



P_E-E Proposed 1:100

Rev Date Amendment

Drawing Status

Planning

Project Title

5a Back Lane

Client

Invermay Investments



tel: 01279 217 389
www.egglimited.co.uk
email: info@egglimited.co.uk

Scale @ A3 1:100, 1:225 Date 08/02/2021


Drawn CS Approved JS

Drawing Title

Section E-E

Drawing Number Rev

31175_P_024

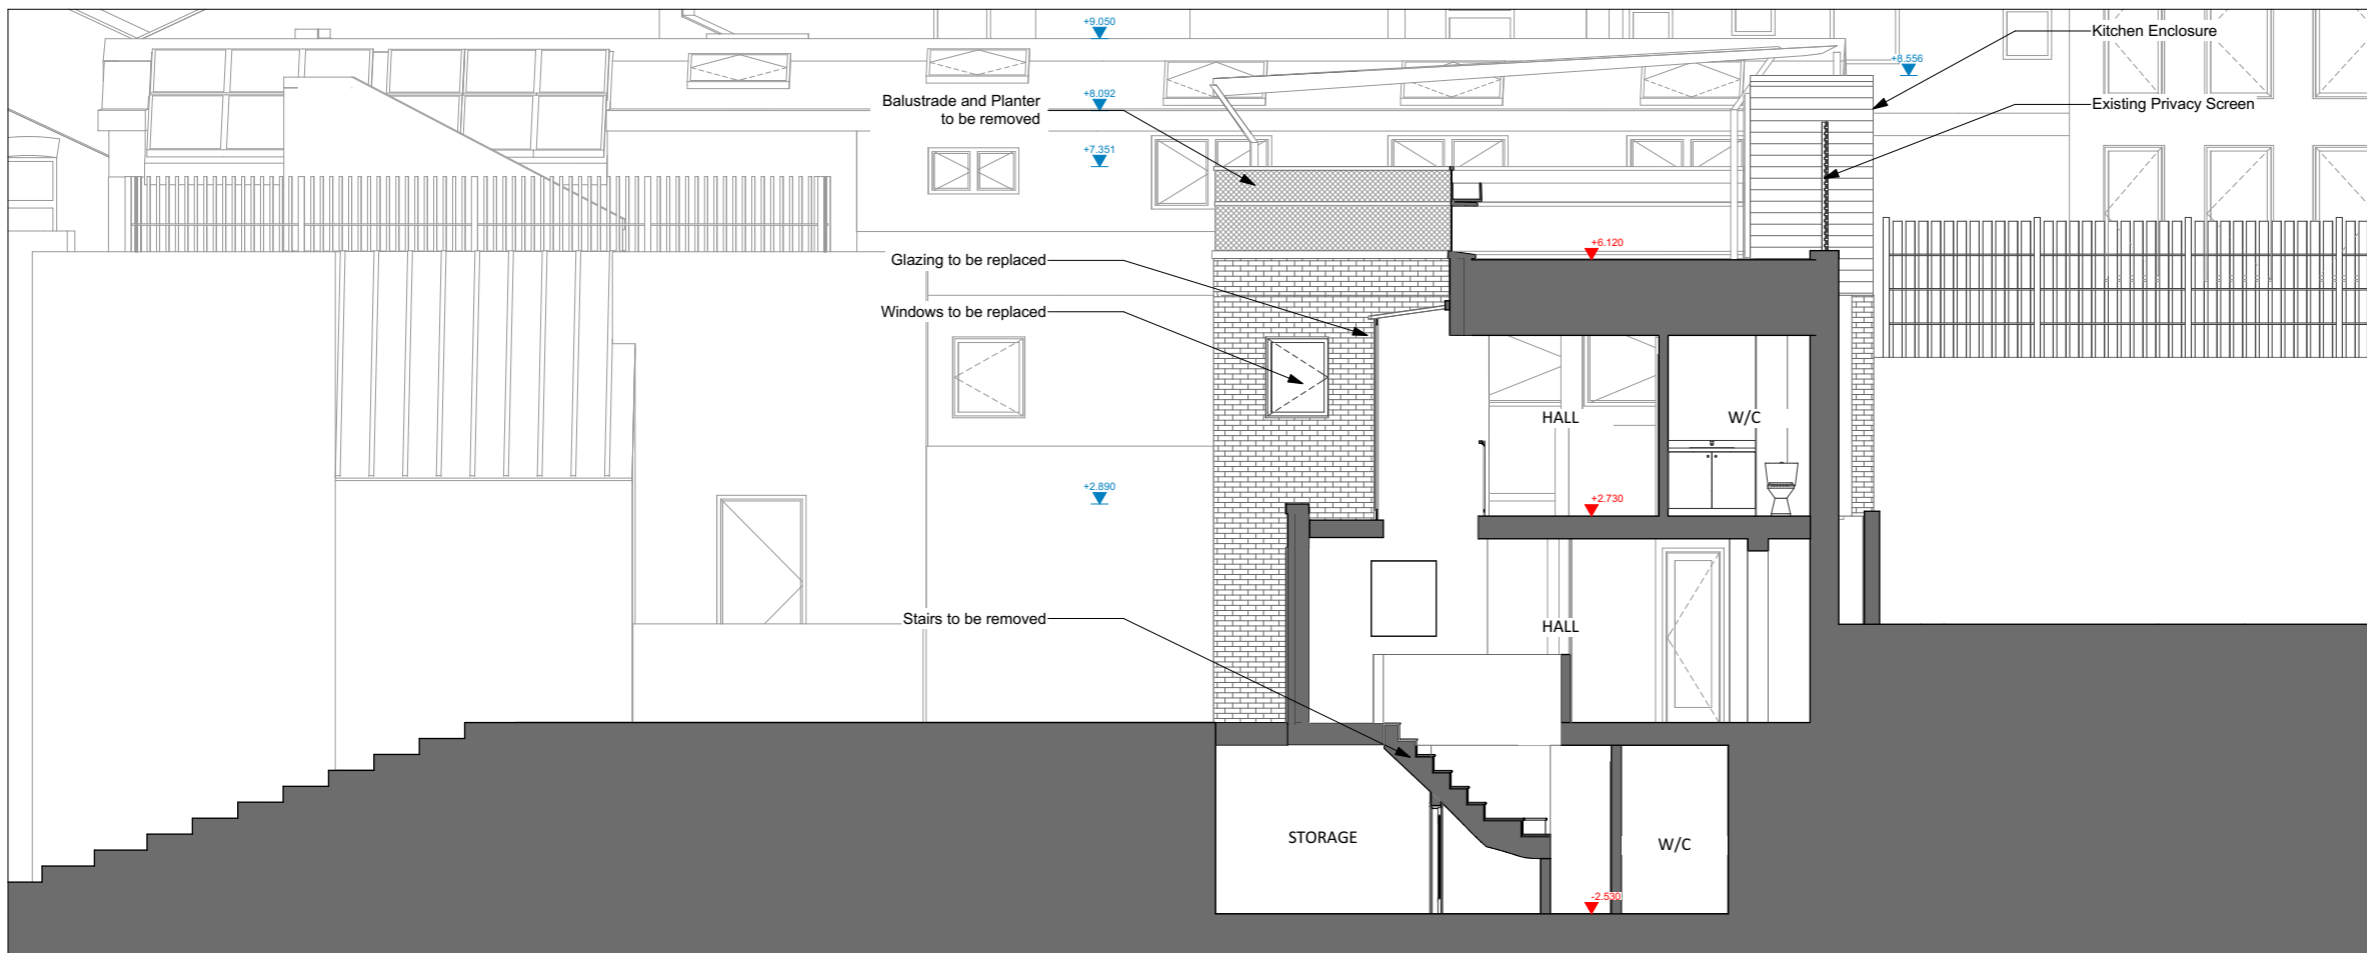

GENERAL NOTES:

EGG LIMITED SHALL HAVE NO RESPONSIBILITY FOR ANY USE MADE OF THIS DOCUMENT OTHER THAN FOR THAT WHICH IT WAS PREPARED AND ISSUED.


DO NOT SCALE FROM THIS DRAWING.

ALL DIMENSIONS AND LEVELS ARE TO BE CHECKED ON SITE. ALL DISCREPANCIES, ERRORS AND OMISSIONS TO BE REPORTED IMMEDIATELY TO EGG LIMITED

ALL BUILDING WORKS TO BE IN ACCORDANCE WITH CURRENT STATUTORY REGULATIONS INCLUDING BUILDING REGULATIONS AND BRITISH STANDARDS/CODES OF PRACTICE.

THIS DRAWING AS BEEN PRODUCED FOR THE SPECIFIC PROJECT AND CLIENT NOTED IN THE TITLE BLOCK AND IS NOT INTENDED FOR USE BY ANY OTHER PERSON OR FOR ANY OTHER PURPOSE.


© EGG LIMITED, Pasadena Trading Estate, 1 North Place, Harlow CM20 2SL

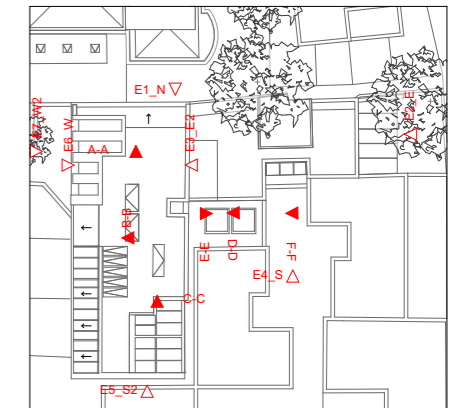

P_F-F

Existing

1:100

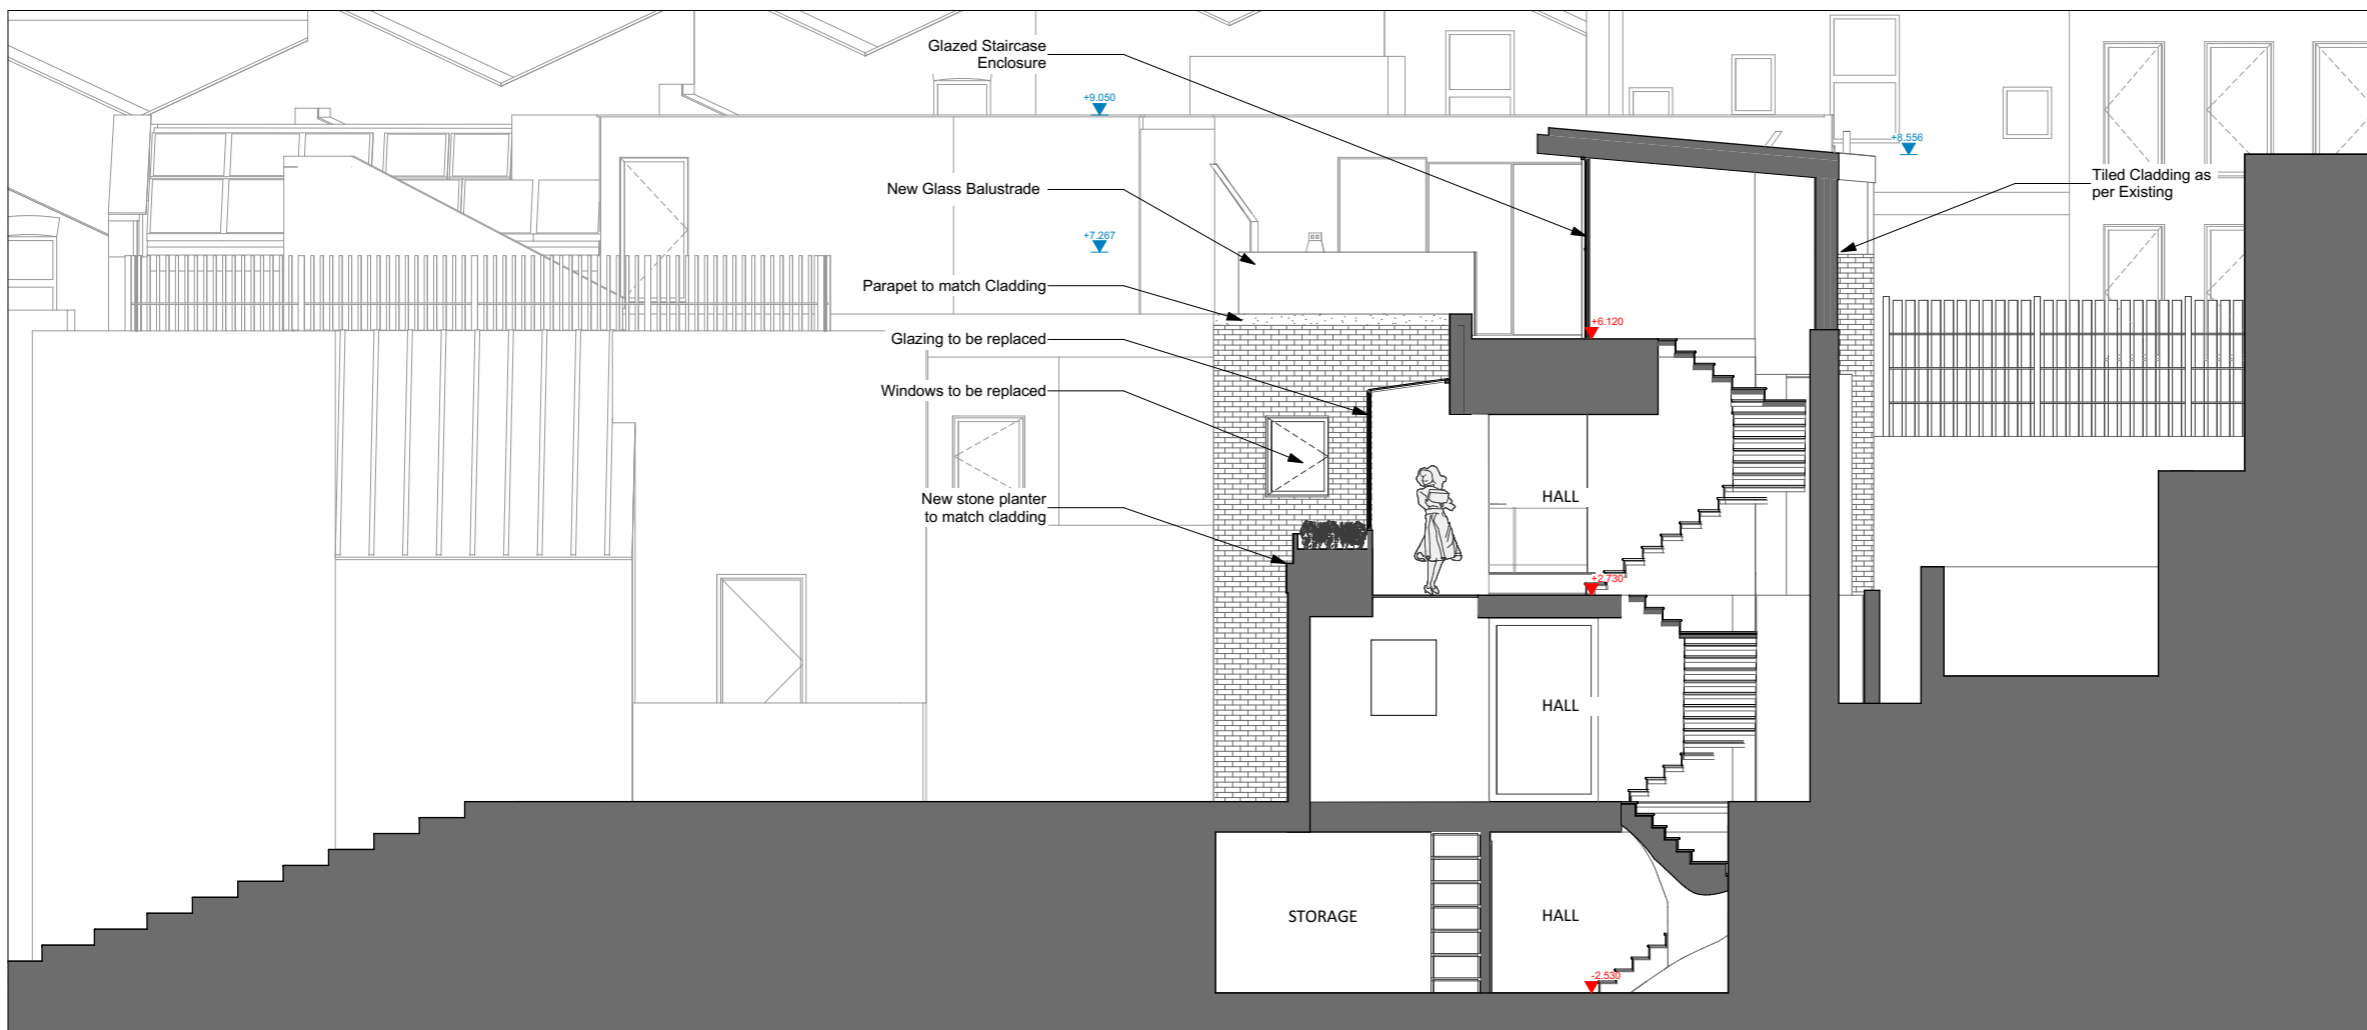

Rev	Date	Amendment

Drawing Status
Planning

Project Title
5a Back Lane

Client
Invermay Investments



tel: 01279 217 389
www.egglimited.co.uk
email: info@egglimited.co.uk

Scale @ A3 1:100, 1:025e 08/02/2021

Drawn CS Approved JS

Drawing Title


Section F-F

Drawing Number	Rev
31175_P_025	

P_F-F

Proposed

1:100

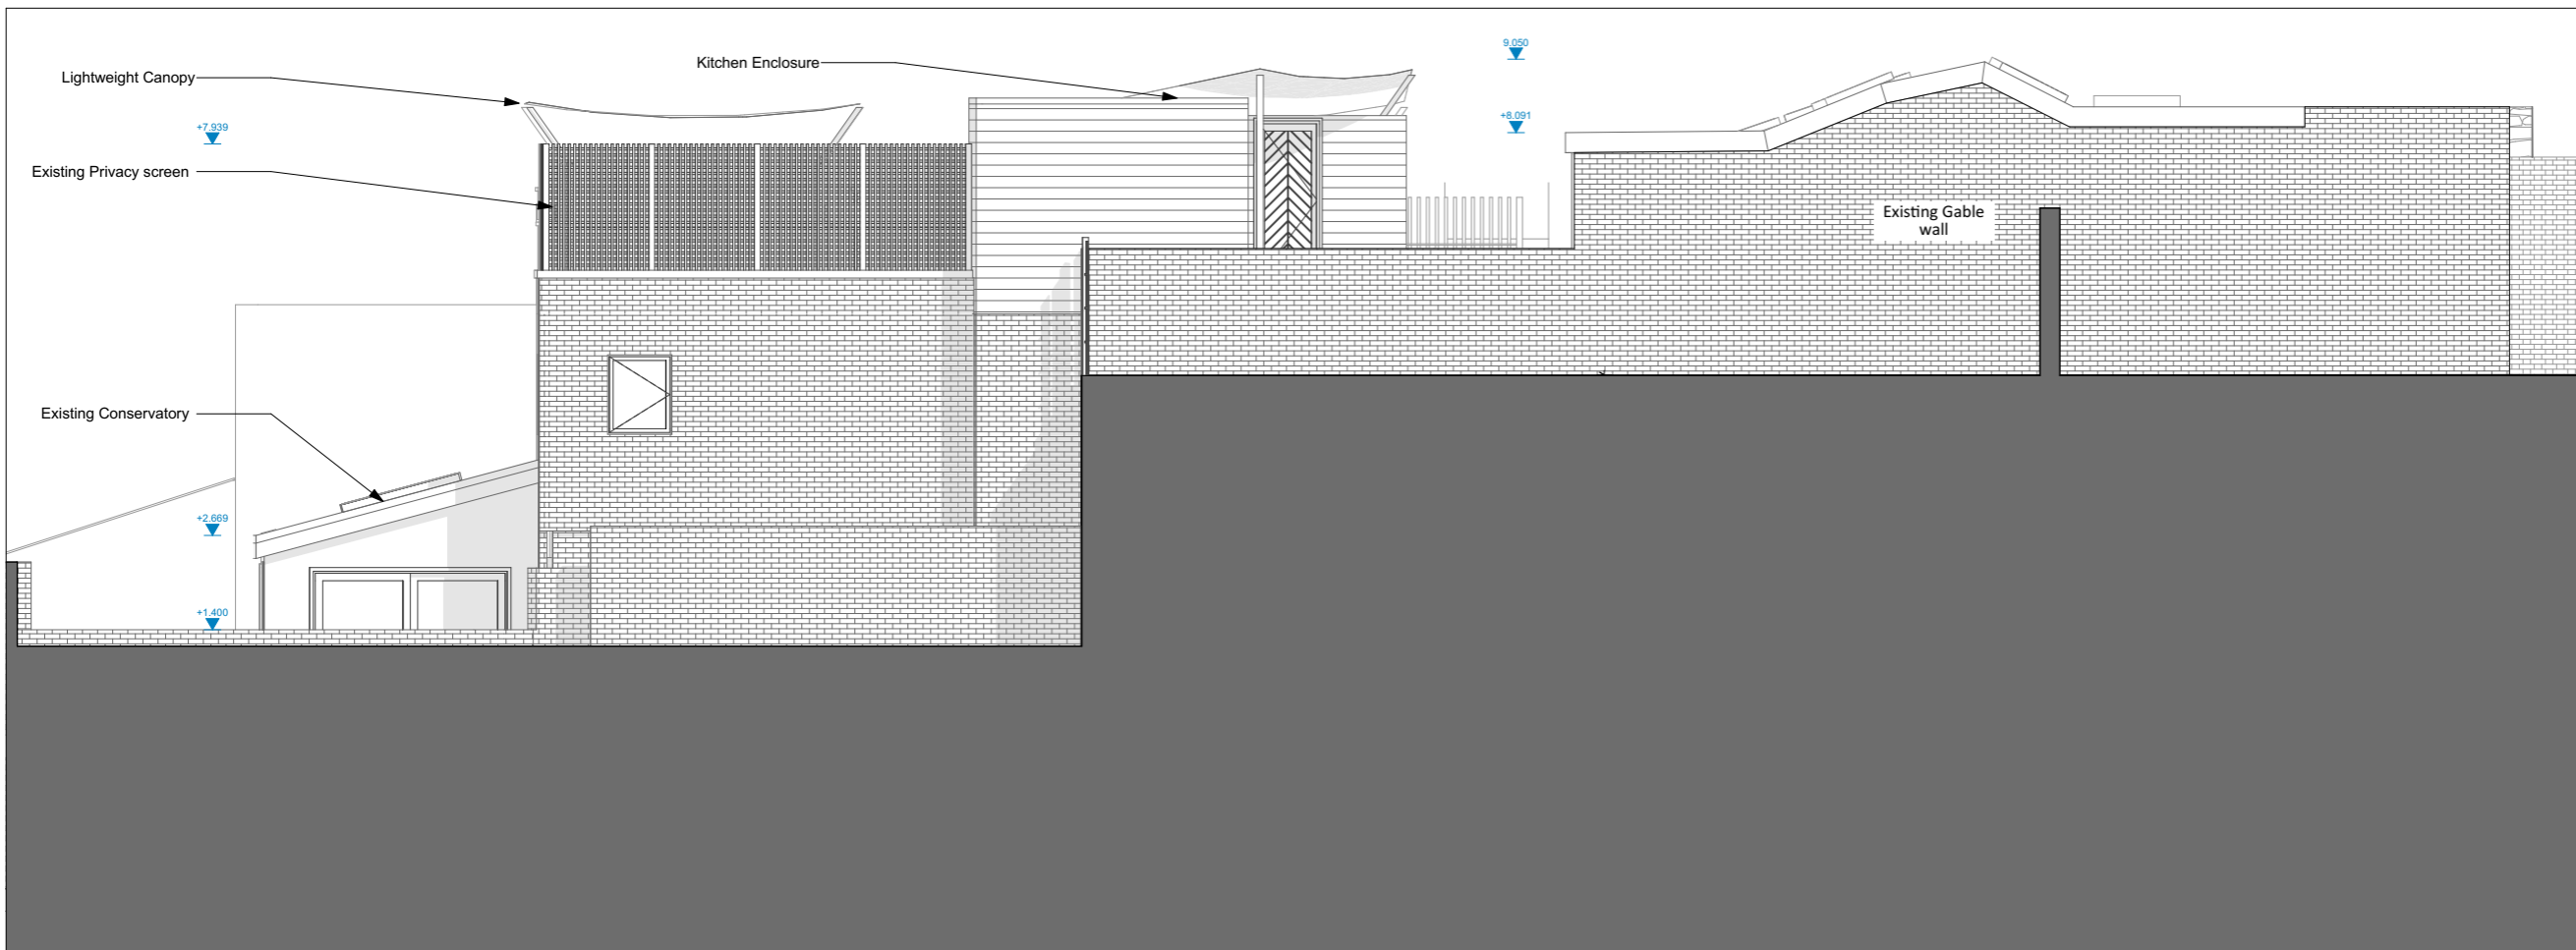

Scale bar 50mm at 1:1

GENERAL NOTES:

EGG LIMITED SHALL HAVE NO RESPONSIBILITY FOR ANY USE MADE OF THIS DOCUMENT OTHER THAN FOR THAT WHICH IT WAS PREPARED AND ISSUED.


DO NOT SCALE FROM THIS DRAWING.

ALL DIMENSIONS AND LEVELS ARE TO BE CHECKED ON SITE. ALL DISCREPANCIES, ERRORS AND OMISSIONS TO BE REPORTED IMMEDIATELY TO EGG LIMITED

ALL BUILDING WORKS TO BE IN ACCORDANCE WITH CURRENT STATUTORY REGULATIONS INCLUDING BUILDING REGULATIONS AND BRITISH STANDARDS/CODES OF PRACTICE.

THIS DRAWING AS BEEN PRODUCED FOR THE SPECIFIC PROJECT AND CLIENT NOTED IN THE TITLE BLOCK AND IS NOT INTENDED FOR USE BY ANY OTHER PERSON OR FOR ANY OTHER PURPOSE.


© EGG LIMITED, Pasadena Trading Estate, 1 North Place, Harlow CM20 2SL

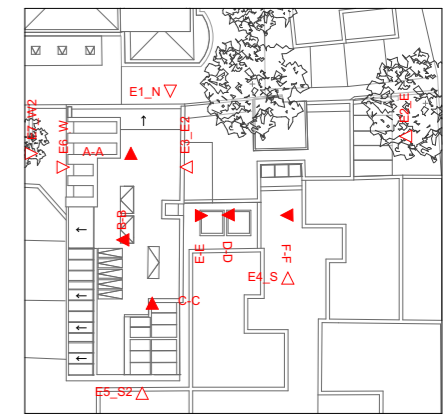

P_400

Existing North Elevation

1:100

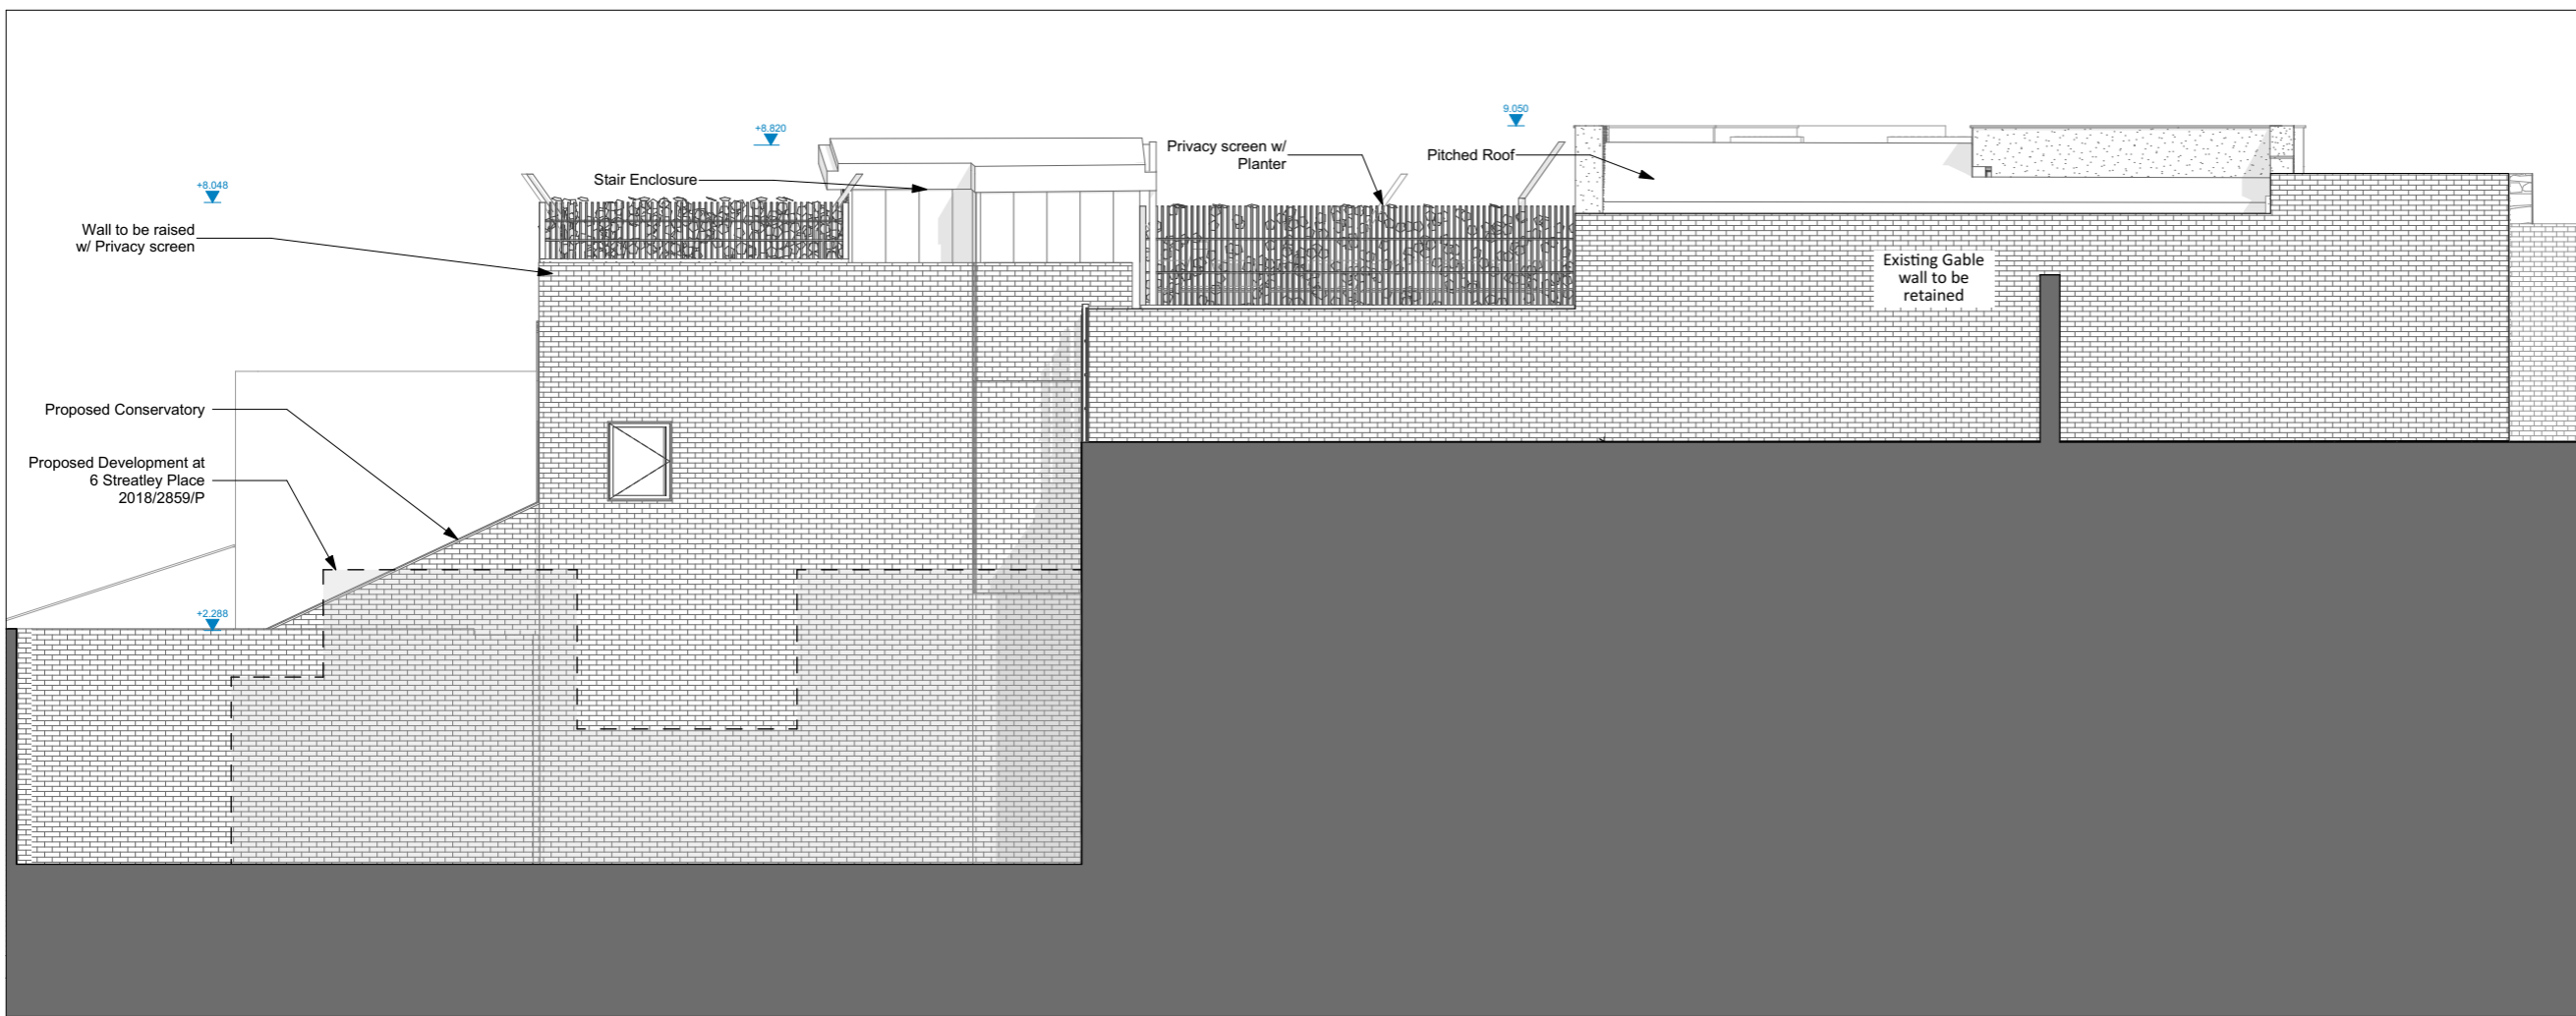

Rev	Date	Amendment

Drawing Status
Planning

Project Title
5a Back Lane

Client
Invermay Investments



tel: 01279 217 389
www.egglimited.co.uk
email: info@egglimited.co.uk

Scale @ A3 1:100, 1:025e 08/02/2021

Drawn CS Approved JS

Drawing Title
North Elevation

Drawing Number	Rev
31175_P_026	

P_410

Proposed North Elevation

1:100



P_402

Existing East Elevation 2


1:100



P_402

Proposed East Elevation

1:100

 

GENERAL NOTES:

EGG LIMITED SHALL HAVE NO RESPONSIBILITY FOR ANY USE MADE OF THIS DOCUMENT OTHER THAN FOR THAT WHICH IT WAS PREPARED AND ISSUED.


DO NOT SCALE FROM THIS DRAWING.

ALL DIMENSIONS AND LEVELS ARE TO BE CHECKED ON SITE. ALL DISCREPANCIES, ERRORS AND OMISSIONS TO BE REPORTED IMMEDIATELY TO EGG LIMITED

ALL BUILDING WORKS TO BE IN ACCORDANCE WITH CURRENT STATUTORY REGULATIONS INCLUDING BUILDING REGULATIONS AND BRITISH STANDARDS/CODES OF PRACTICE.

THIS DRAWING HAS BEEN PRODUCED FOR THE SPECIFIC PROJECT AND CLIENT NOTED IN THE TITLE BLOCK AND IS NOT INTENDED FOR USE BY ANY OTHER PERSON OR FOR ANY OTHER PURPOSE.

© EGG LIMITED, Pasadena Trading Estate, 1 North Place, Harlow CM20 2SL

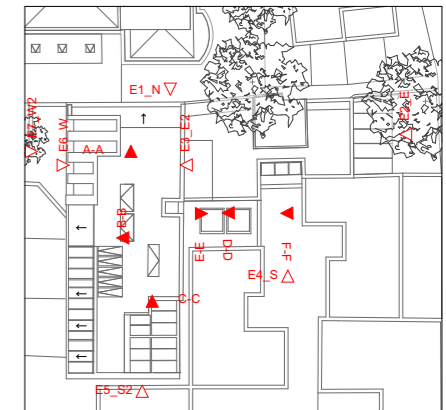

Rev	Date	Amendment
Drawing Status		
Planning		

Project Title
5a Back Lane


Client
Invermay Investments



Scale @ A3	1:100, 1:200	Date	08/02/2021
Drawn	CS	Approved	JS

Drawing Title
East Elevation 2


Drawing Number	Rev
31175_P_028	

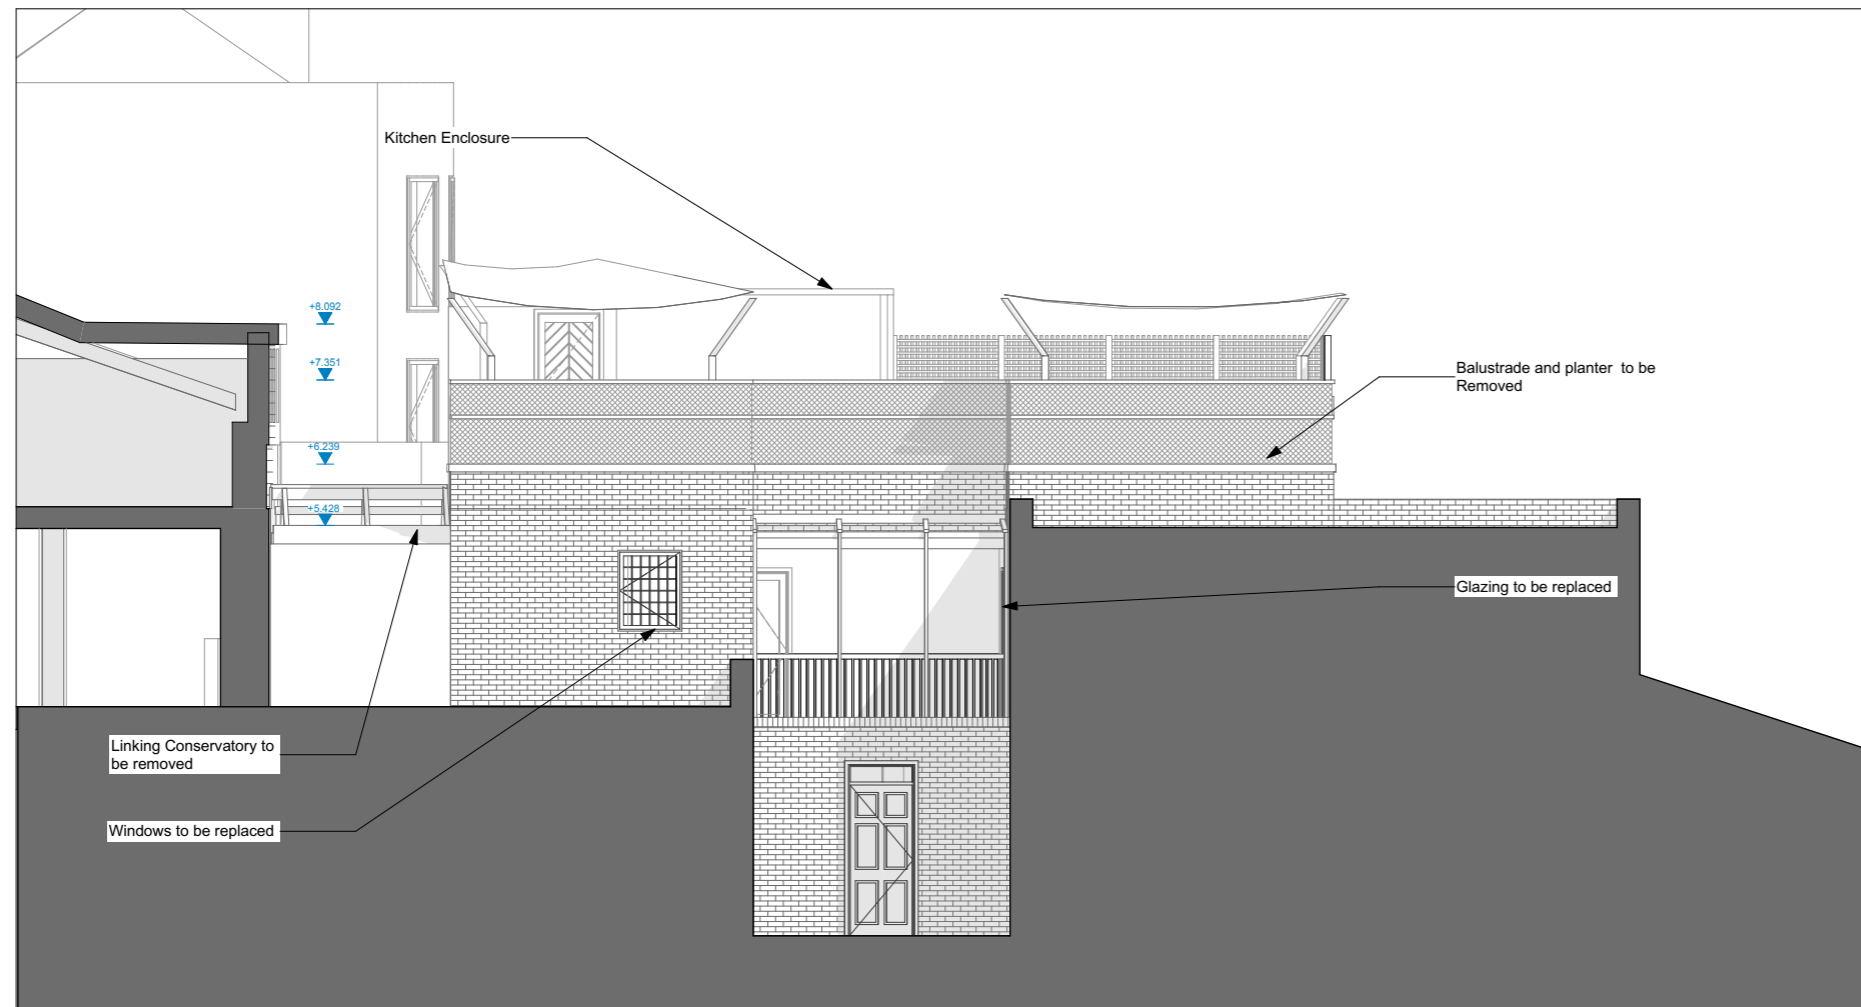

P_403

Existing South Elevation

1:100

 

GENERAL NOTES:

EGG LIMITED SHALL HAVE NO RESPONSIBILITY FOR ANY USE MADE OF THIS DOCUMENT OTHER THAN FOR THAT WHICH IT WAS PREPARED AND ISSUED.



DO NOT SCALE FROM THIS DRAWING.

ALL DIMENSIONS AND LEVELS ARE TO BE CHECKED ON SITE. ALL DISCREPANCIES, ERRORS AND OMISSIONS TO BE REPORTED IMMEDIATELY TO EGG LIMITED

ALL BUILDING WORKS TO BE IN ACCORDANCE WITH CURRENT STATUTORY REGULATIONS INCLUDING BUILDING REGULATIONS AND BRITISH STANDARDS/CODES OF PRACTICE.

THIS DRAWING AS BEEN PRODUCED FOR THE SPECIFIC PROJECT AND CLIENT NOTED IN THE TITLE BLOCK AND IS NOT INTENDED FOR USE BY ANY OTHER PERSON OR FOR ANY OTHER PURPOSE.

© EGG LIMITED, Pasadena Trading Estate, 1 North Place, Harlow CM20 2SL

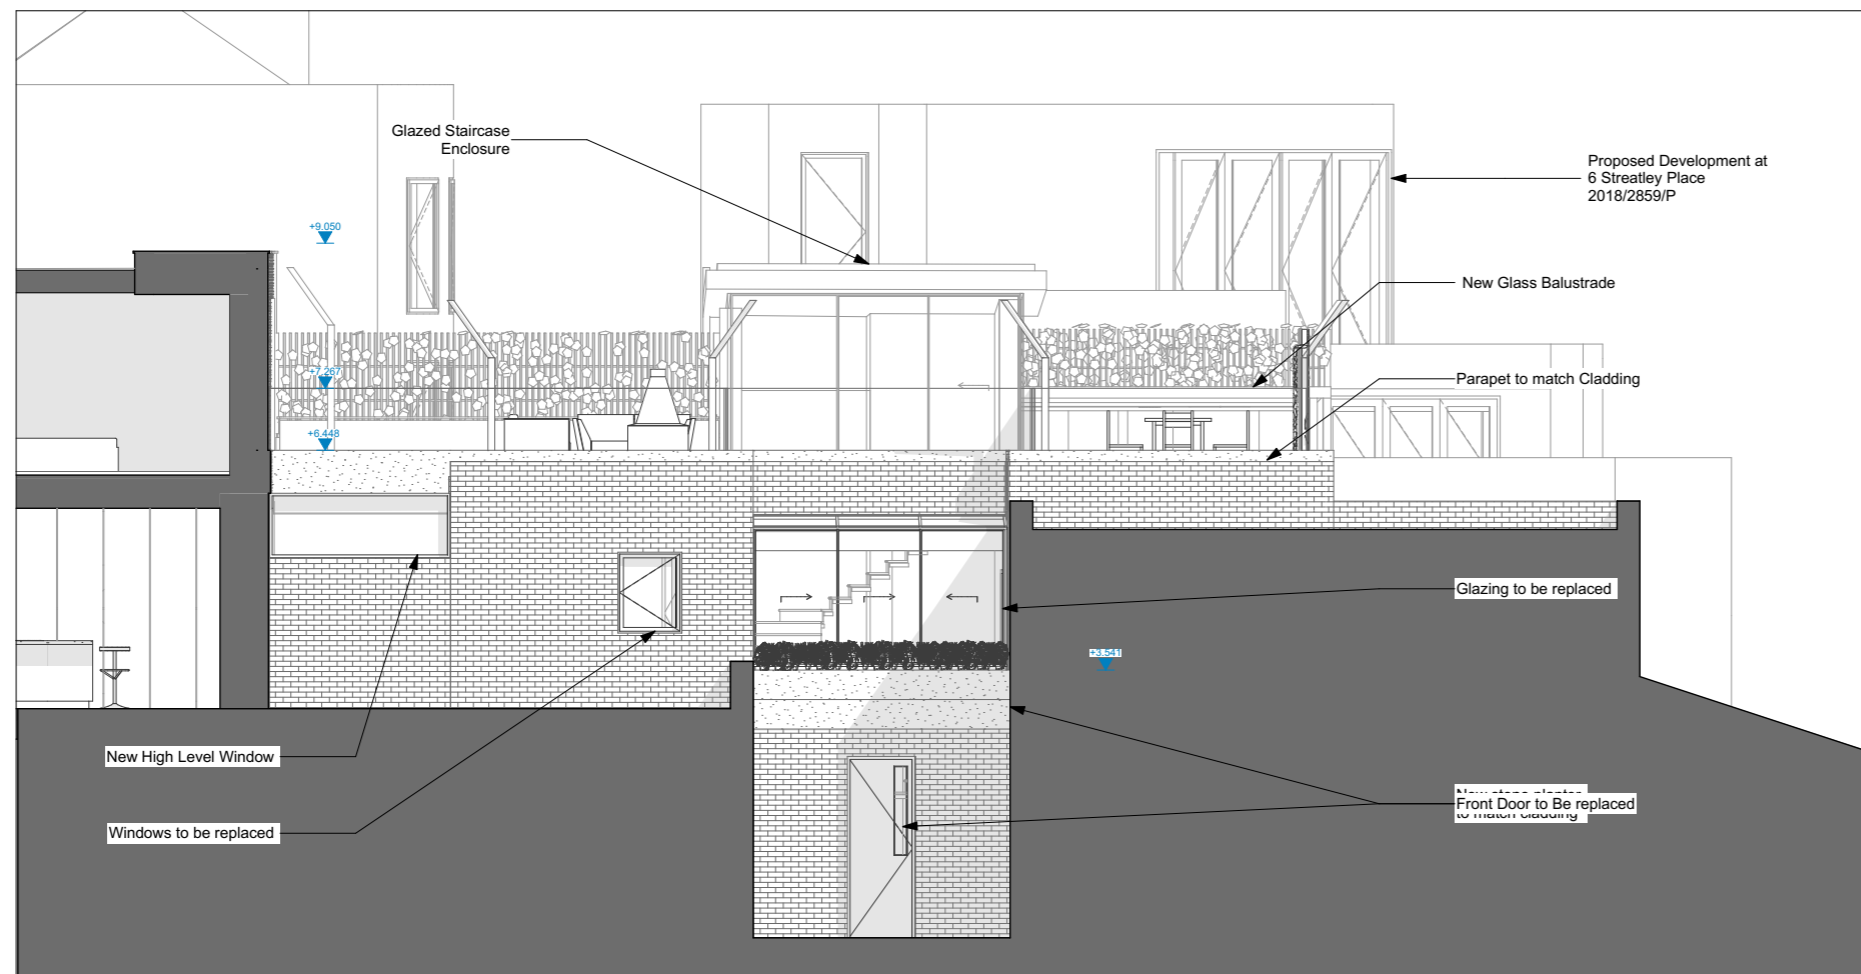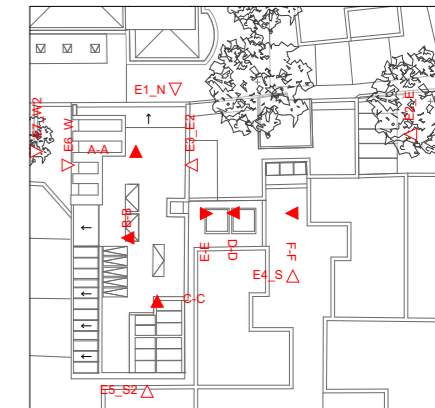

P_413

Proposed South Elevation

1:100

Rev	Date	Amendment

Drawing Status
Planning

Project Title

5a Back Lane

Client

Invermay Investments



tel: 01279 217 389
www.egglimited.co.uk
email: info@egglimited.co.uk


Scale @ A3 1:100, 1:200, 1:500 08/02/2021

Drawn CS Approved JS

Drawing Title

South Entrance


Drawing Number	Rev
31175_P_029	

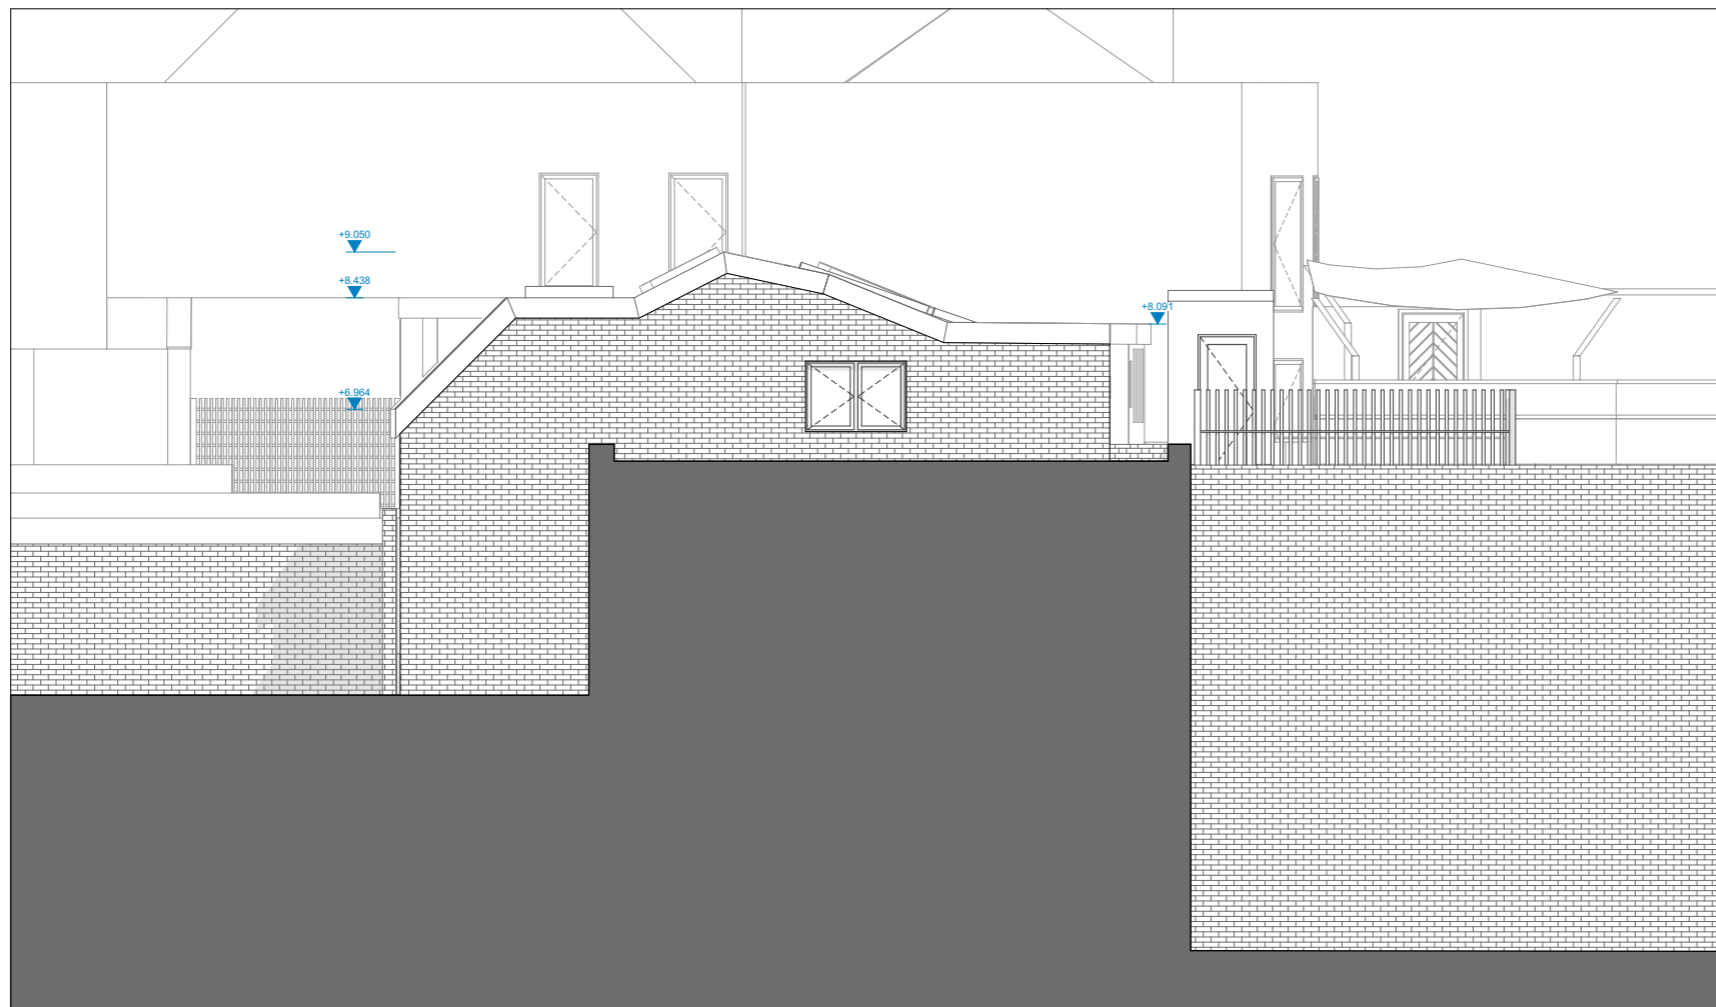

P_404

Existing South elevation 2

1:100

 

GENERAL NOTES:

EGG LIMITED SHALL HAVE NO RESPONSIBILITY FOR ANY USE MADE OF THIS DOCUMENT OTHER THAN FOR THAT WHICH IT WAS PREPARED AND ISSUED.



DO NOT SCALE FROM THIS DRAWING.

ALL DIMENSIONS AND LEVELS ARE TO BE CHECKED ON SITE. ALL DISCREPANCIES, ERRORS AND OMISSIONS TO BE REPORTED IMMEDIATELY TO EGG LIMITED

ALL BUILDING WORKS TO BE IN ACCORDANCE WITH CURRENT STATUTORY REGULATIONS INCLUDING BUILDING REGULATIONS AND BRITISH STANDARDS/CODES OF PRACTICE.

THIS DRAWING HAS BEEN PRODUCED FOR THE SPECIFIC PROJECT AND CLIENT NOTED IN THE TITLE BLOCK AND IS NOT INTENDED FOR USE BY ANY OTHER PERSON OR FOR ANY OTHER PURPOSE.

© EGG LIMITED, Pasadena Trading Estate, 1 North Place, Harlow CM20 2SL

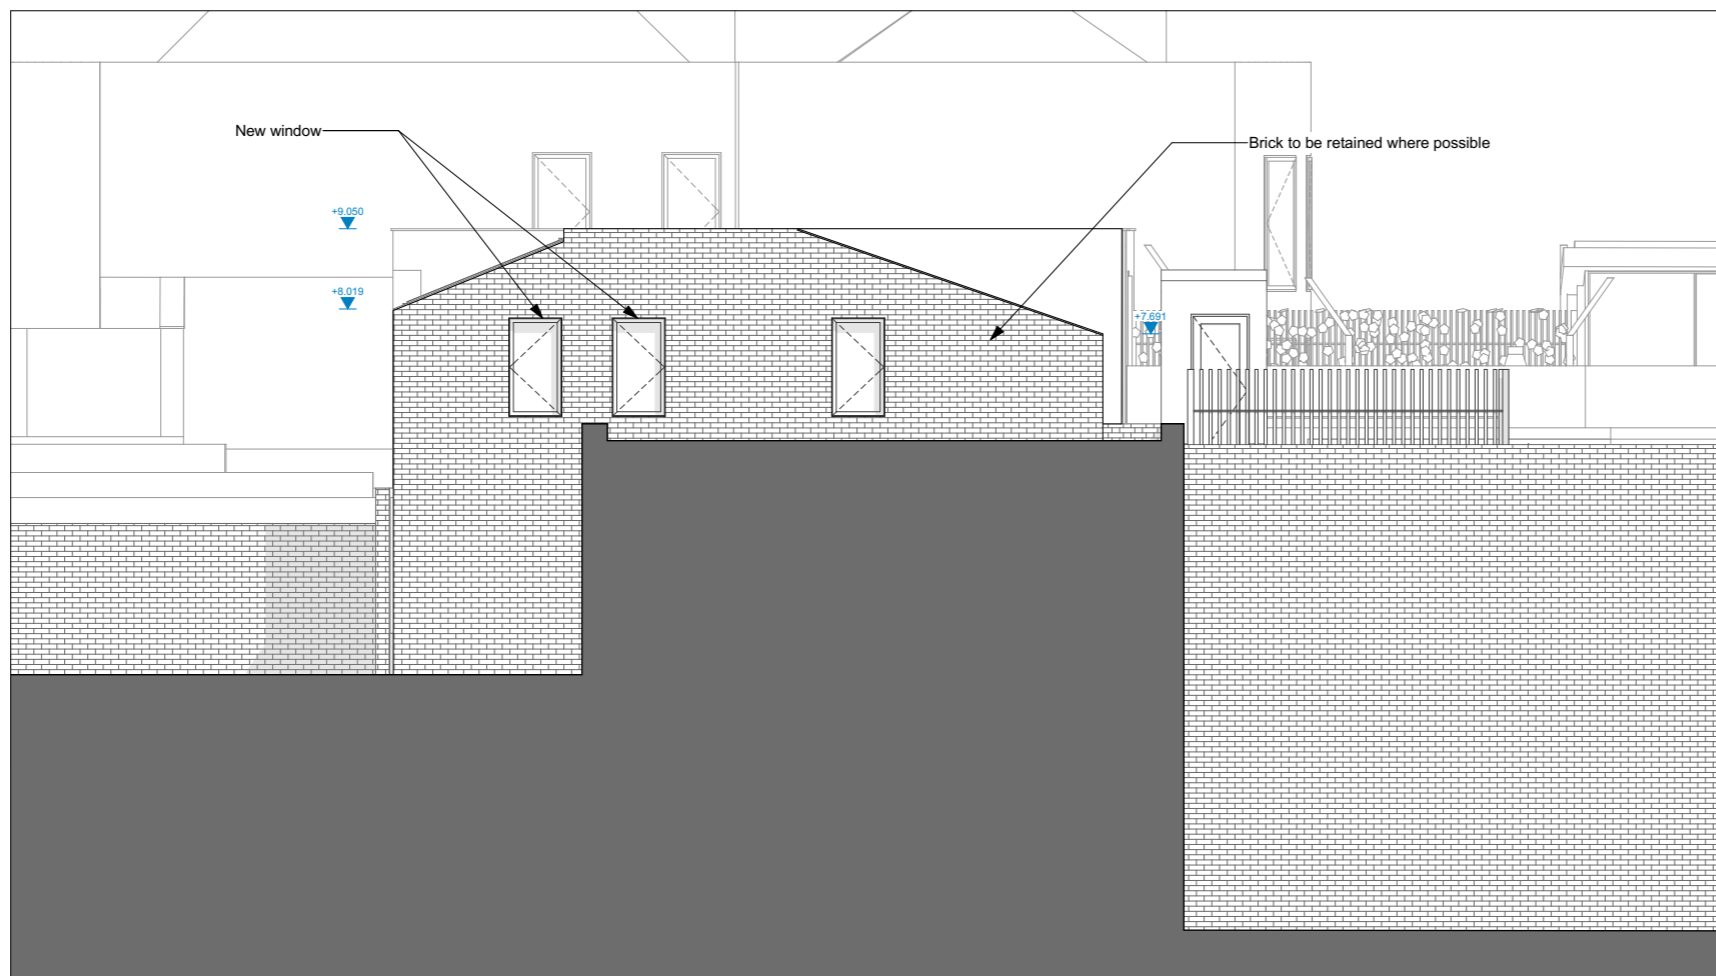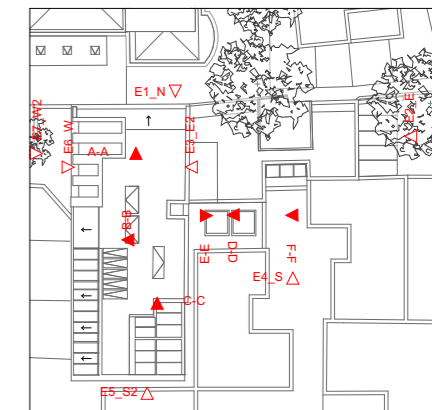

P_414

Proposed South elevation 2

1:100

Rev Date Amendment

Drawing Status

Planning

Project Title

5a Back Lane

Client

Invermay Investments



tel: 01279 217 389
www.egglimited.co.uk
email: info@egglimited.co.uk

Scale @ A3 1:100, 1:200 08/02/2021


Drawn CS Approved JS

Drawing Title


South Gable

Drawing Number	Rev
31175_P_030	

GENERAL NOTES:
 EGG LIMITED SHALL HAVE NO RESPONSIBILITY FOR ANY USE MADE OF THIS DOCUMENT OTHER THAN FOR THAT WHICH IT WAS PREPARED AND ISSUED. DO NOT SCALE FROM THIS DRAWING. ALL DIMENSIONS AND LEVELS ARE TO BE CHECKED ON SITE. ALL DISCREPANCIES, ERRORS AND OMISSIONS TO BE REPORTED IMMEDIATELY TO CITY INTERIORS ALL BUILDING WORKS TO BE IN ACCORDANCE WITH CURRENT STATUTORY REGULATIONS INCLUDING BUILDING REGULATIONS AND BRITISH STANDARDS/CODES OF PRACTICE. THIS DRAWING HAS BEEN PRODUCED FOR THE SPECIFIC PROJECT AND CLIENT NOTED IN THE TITLE BLOCK AND IS NOT INTENDED FOR USE BY ANY OTHER PERSON OR FOR ANY OTHER PURPOSE. © EGG LIMITED, EGG LIMITED, Pasadena Trading Estate, 1 North Place, Harlow

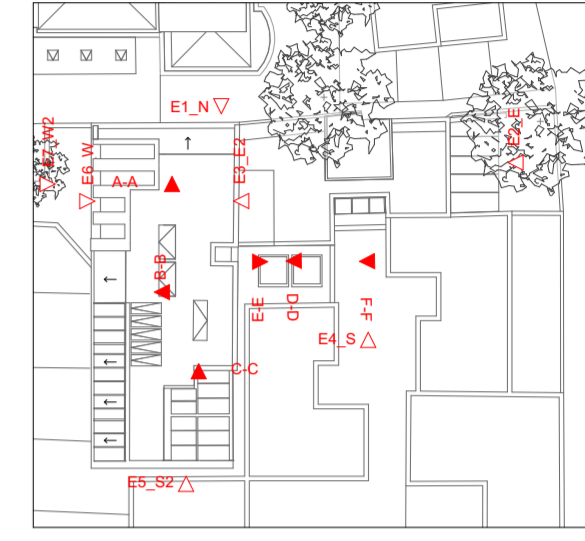

P_406 Existing West Elevation Context 1:50

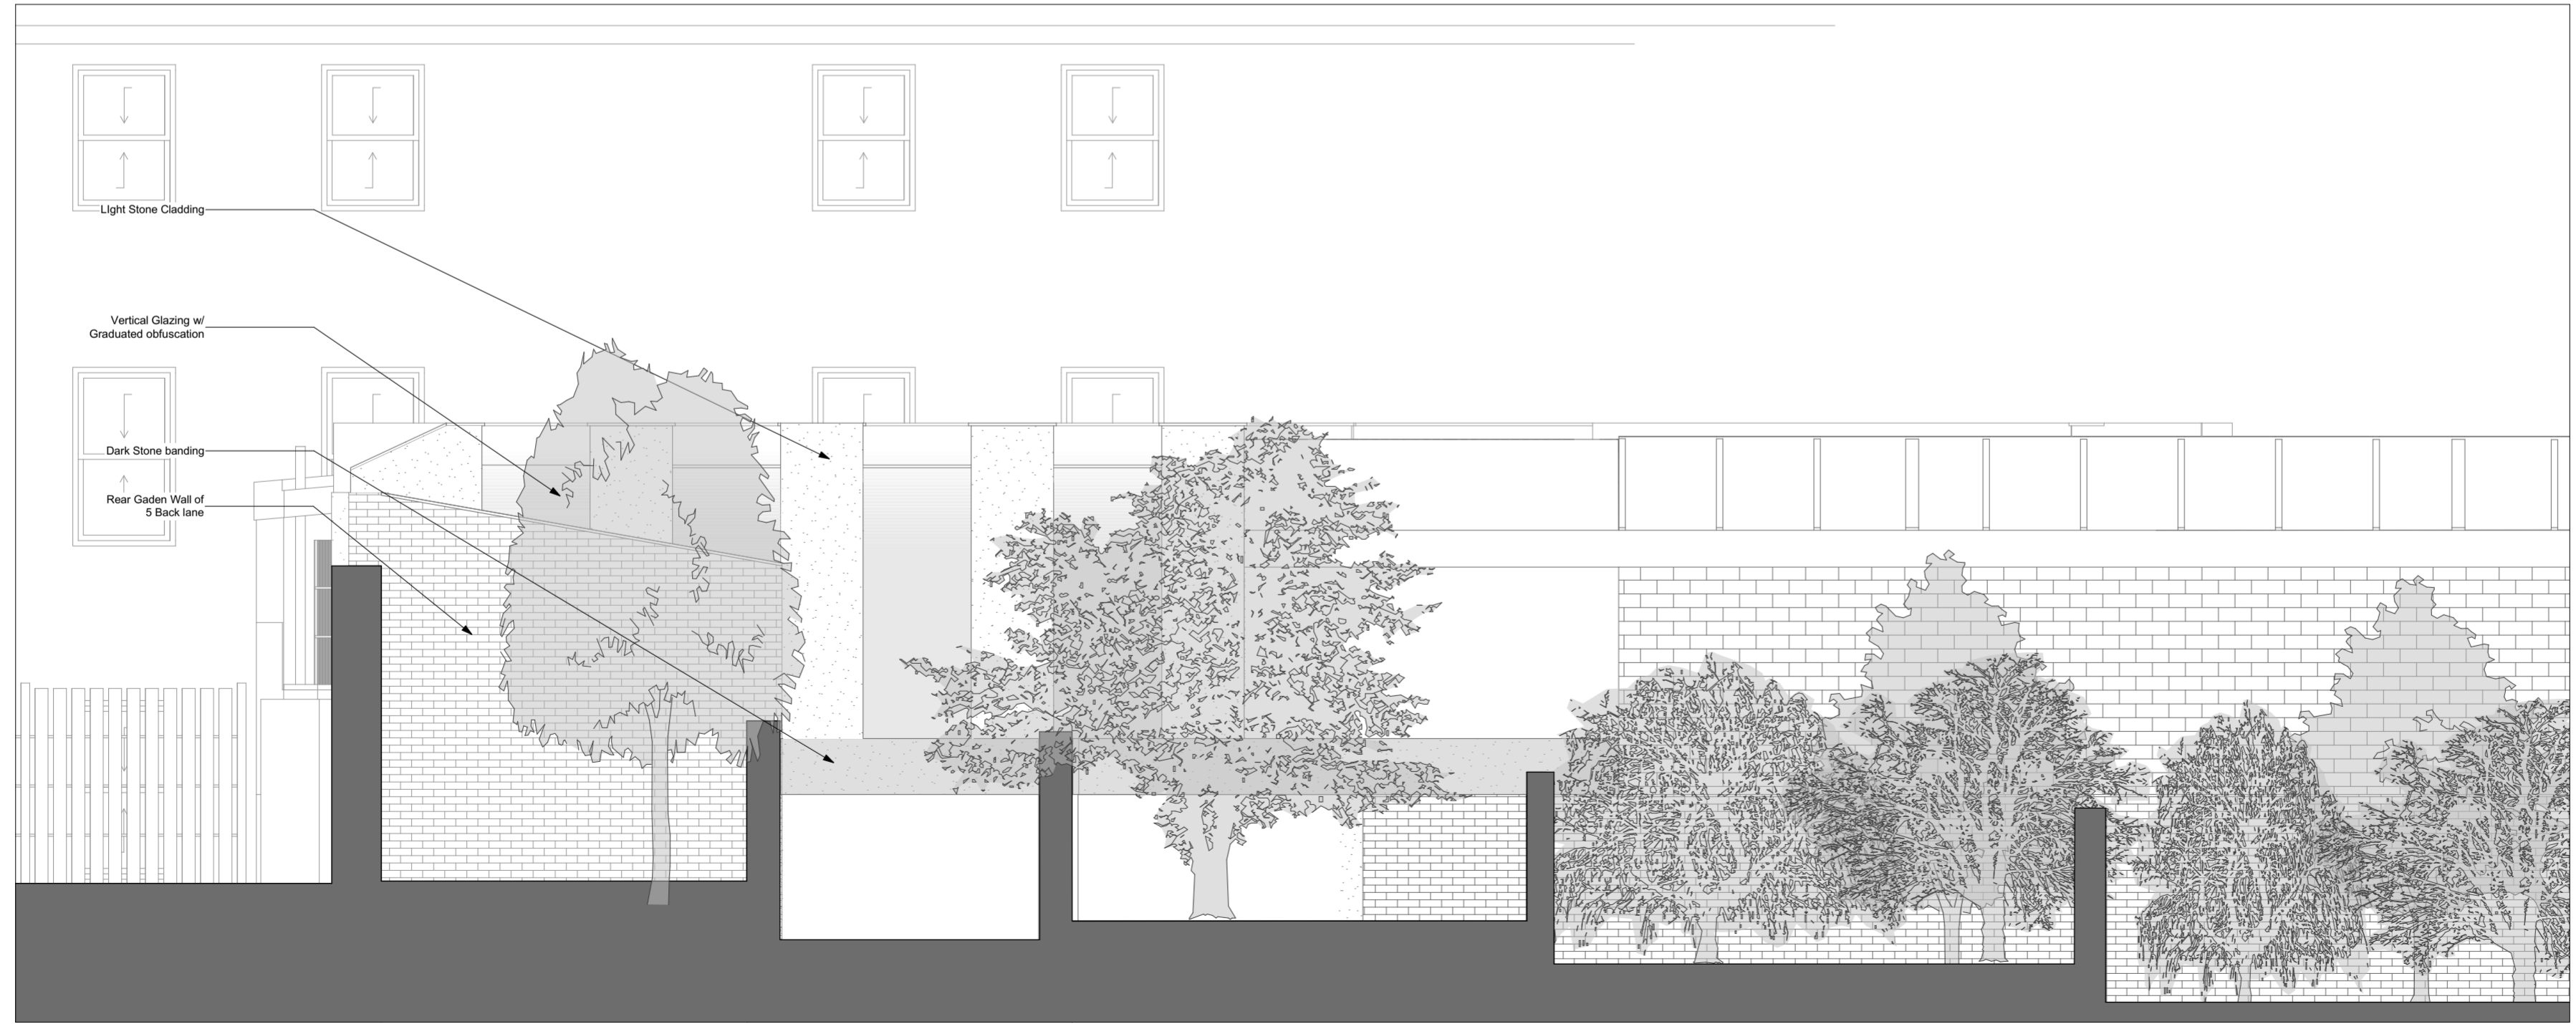

P_416 Proposed West Elevation Context 1:50

Rev	Date	Amendment
		Drawing Status
		Planning
		Project Title
		5a Back Lane
		Client
		Invermay Investments



Scale @ A2	1:500, Date	08/02/2021
Drawn	CS	Approved JS
Drawing Title		

Context West Elevation

Drawing Number	Rev
31175_P_032	

