


KEY

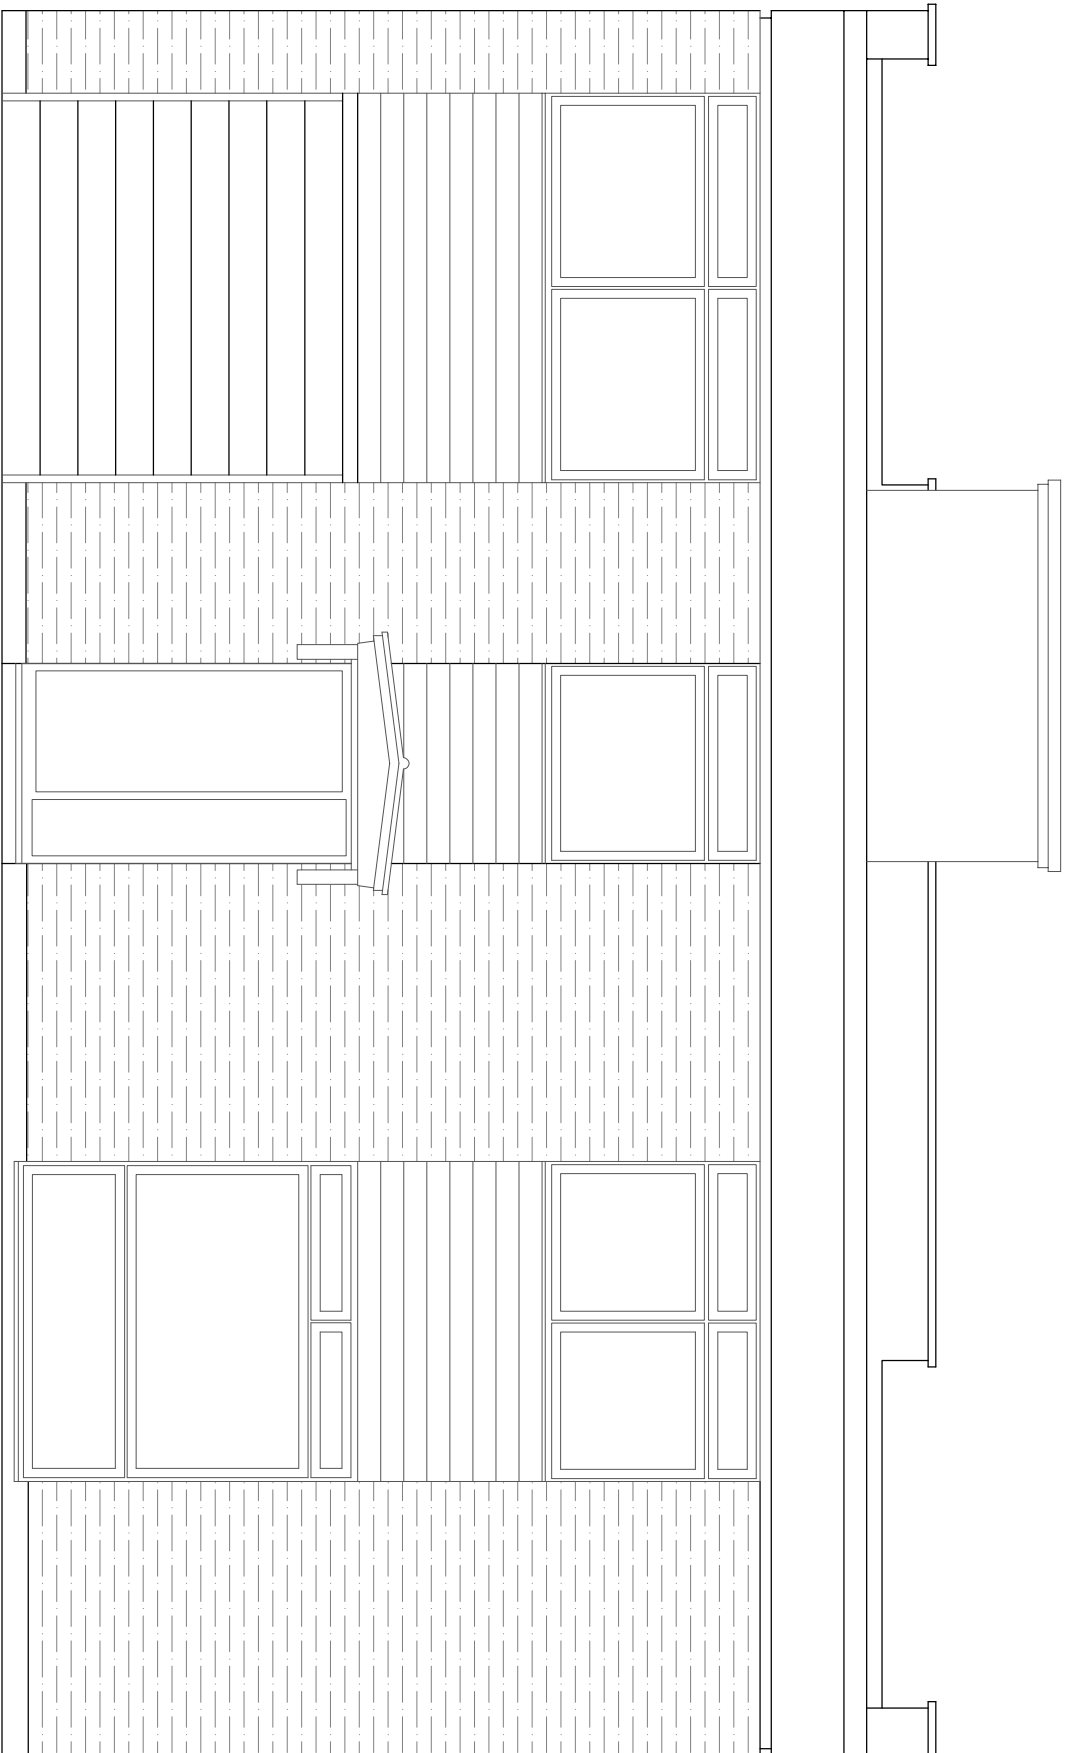

NOTES
1. Do not scale & print this drawing
2. All dimensions are given unless otherwise stated by the contractor and each element shall be to the responsibility of the contractor.
3. Report all drawing errors, omissions and discrepancies to the architect/designer.

KASIA WHITFIELD DESIGN

KASIA WHITFIELD
10023 HAWTREY ROAD
LONDON NW3 3SS
M: 07886035353

JOB 21 HAWTREY ROAD
LONDON NW3 3SS
TITLE EXISTING FRONT ELEVATION

DATE	SCALE	STATUS
2022.03.07	1:50@A3	SURVEY

PROJECT NO.	DRAWING NO.	REVISION
HR21	EX6	