

NOTES
1. Do not scale & print this drawing
2. Report all drawing errors, omissions and discrepancies to the architect/designer.
3. Report all drawing errors, omissions and discrepancies to the architect/designer.


KASIA WHITEFIELD DESIGN

KASIA WHITEFIELD@GMAIL.COM
TEL: 0203 9888888
M: 07788203533

JOB
21 HAWTREY ROAD
LONDON NW3 3SS
TITLE
PROPOSED FRONT ELEVATION

DATE	SCALE	STATUS
2022.05.05	1:50@A3	PLANNING
PROJECT NO.	DRAWING NO.	REVISION
HR21	PP6	

- CONCRETE COPING
STONE TO MATCH
EXISTING
- RENDER TO MATCH
EXISTING
- 75 mm HIGH
RENDERED BANDING

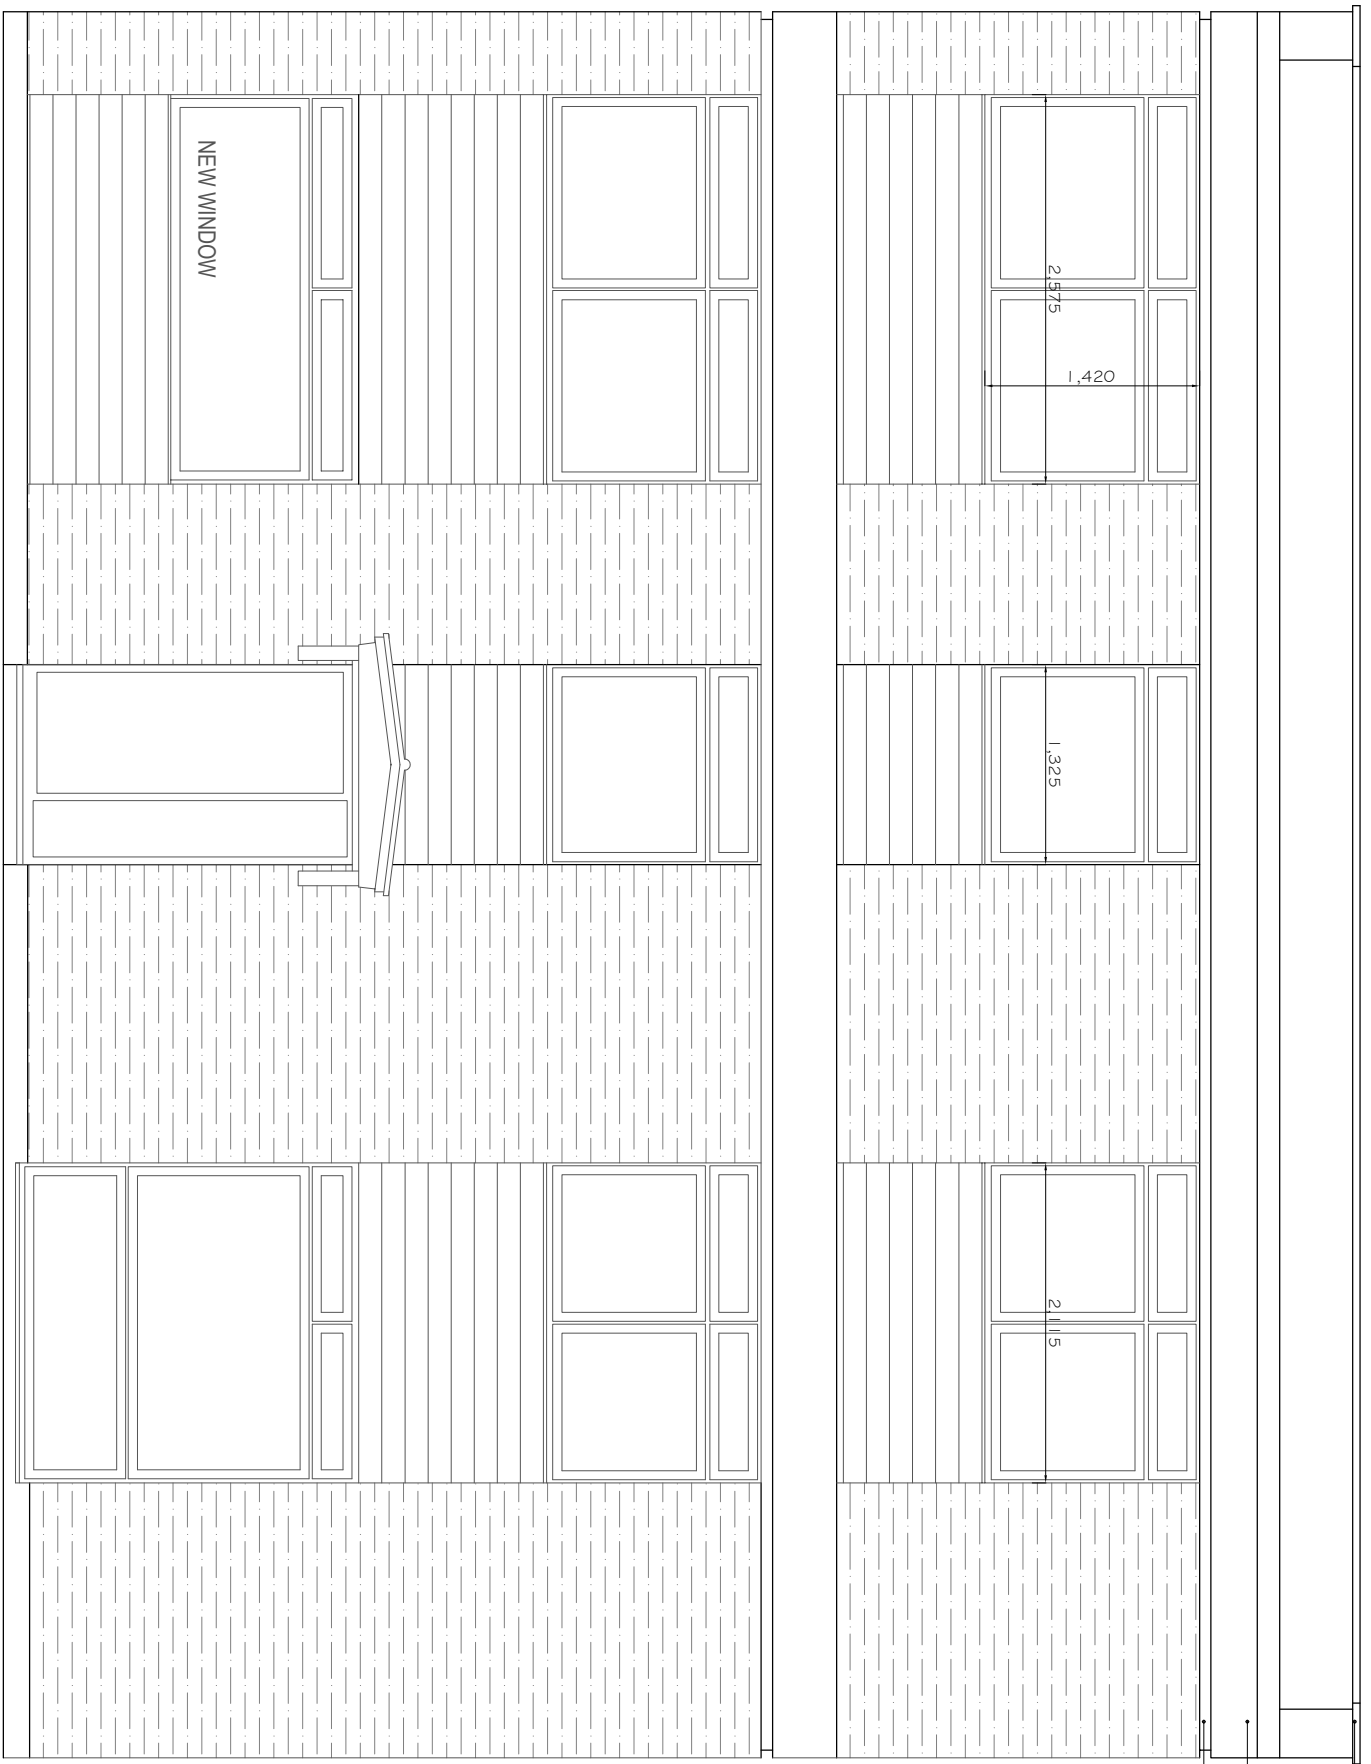

0m 5m