


KEY

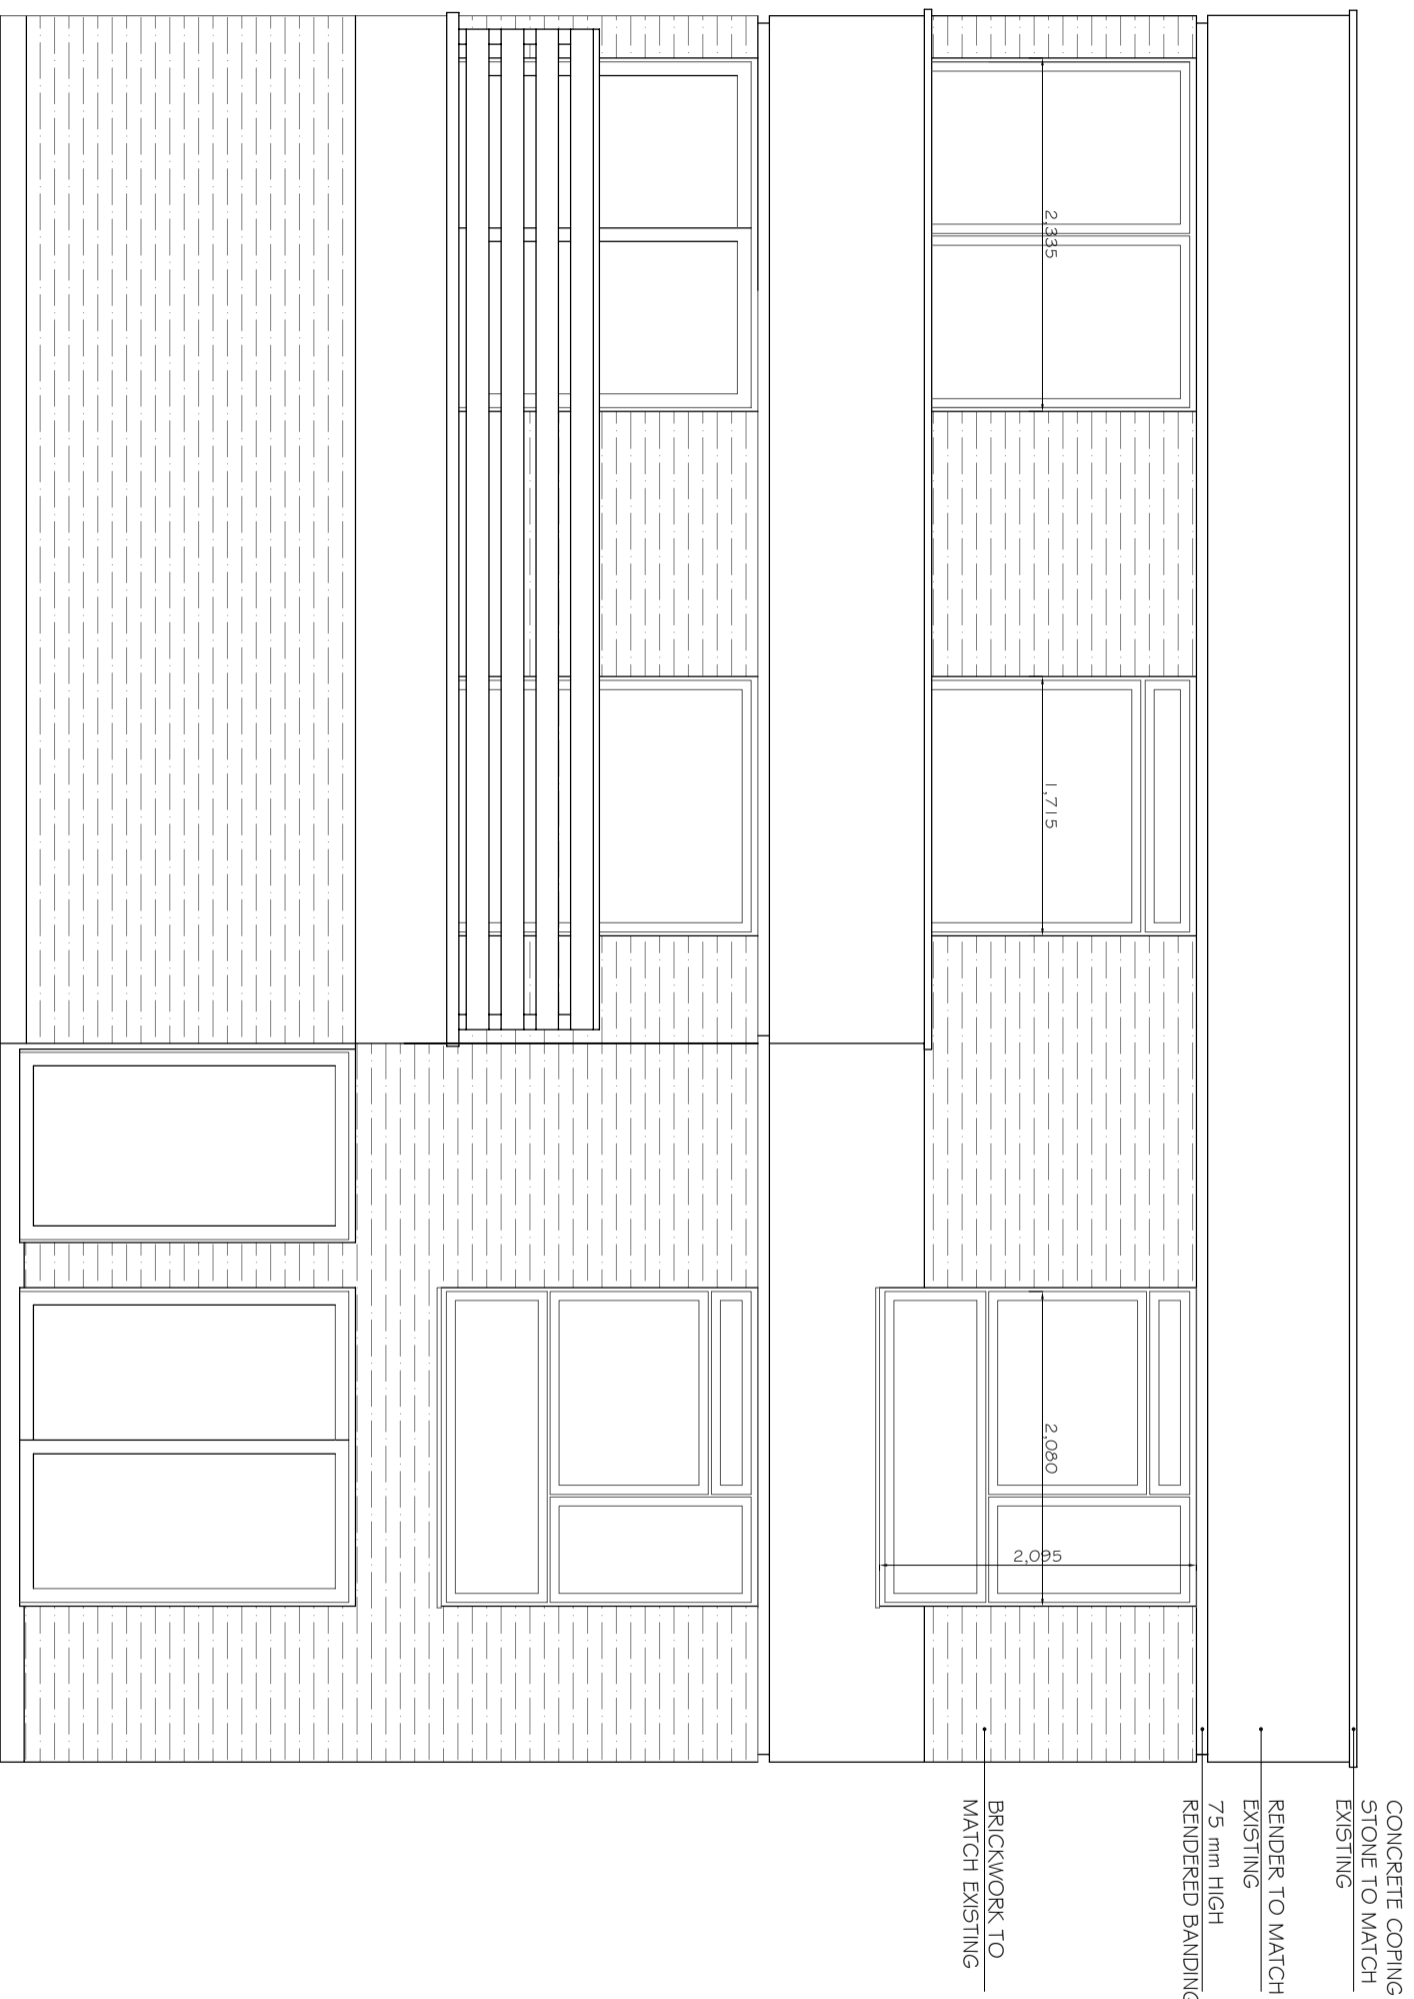

NOTES

1. Do not scale & on this drawing
2. All dimensions are in millimetres unless otherwise stated by the contractor and each dimension to be in its most favourable position
3. Report all drawing errors, omissions and discrepancies to the architect/designer.

**KASIA WHITFIELD DESIGN**

KASIA WHITFIELD  
1,002, WIMBORNE  
M. 07886203533

JOB  
21 HAWTREY ROAD  
LONDON NW3 3SS

TITLE  
PROPOSED REAR ELEVATION

DATE	SCALE	STATUS
2022.05.05	1:50@A3	PLANNING
PROJECT NO.	DRAWING NO.	REVISION

HR21 PP7