


JOB TITLE: 20 Churchill Road
DRWG TITLE: Existing Roof plan
DRWG NO: MC/221(01)_01
SCALE: 1:50 @ A3
DATE: April 2022

REVISION:

ALL DIMENSIONS INDICATED ON THIS DRAWING ARE SUBJECT TO ALTERATIONS ONCE ON SITE.
CONFIRM ALL DIMENSION ON SITE PRIOR TO ORDERING AND CONSTRUCTION

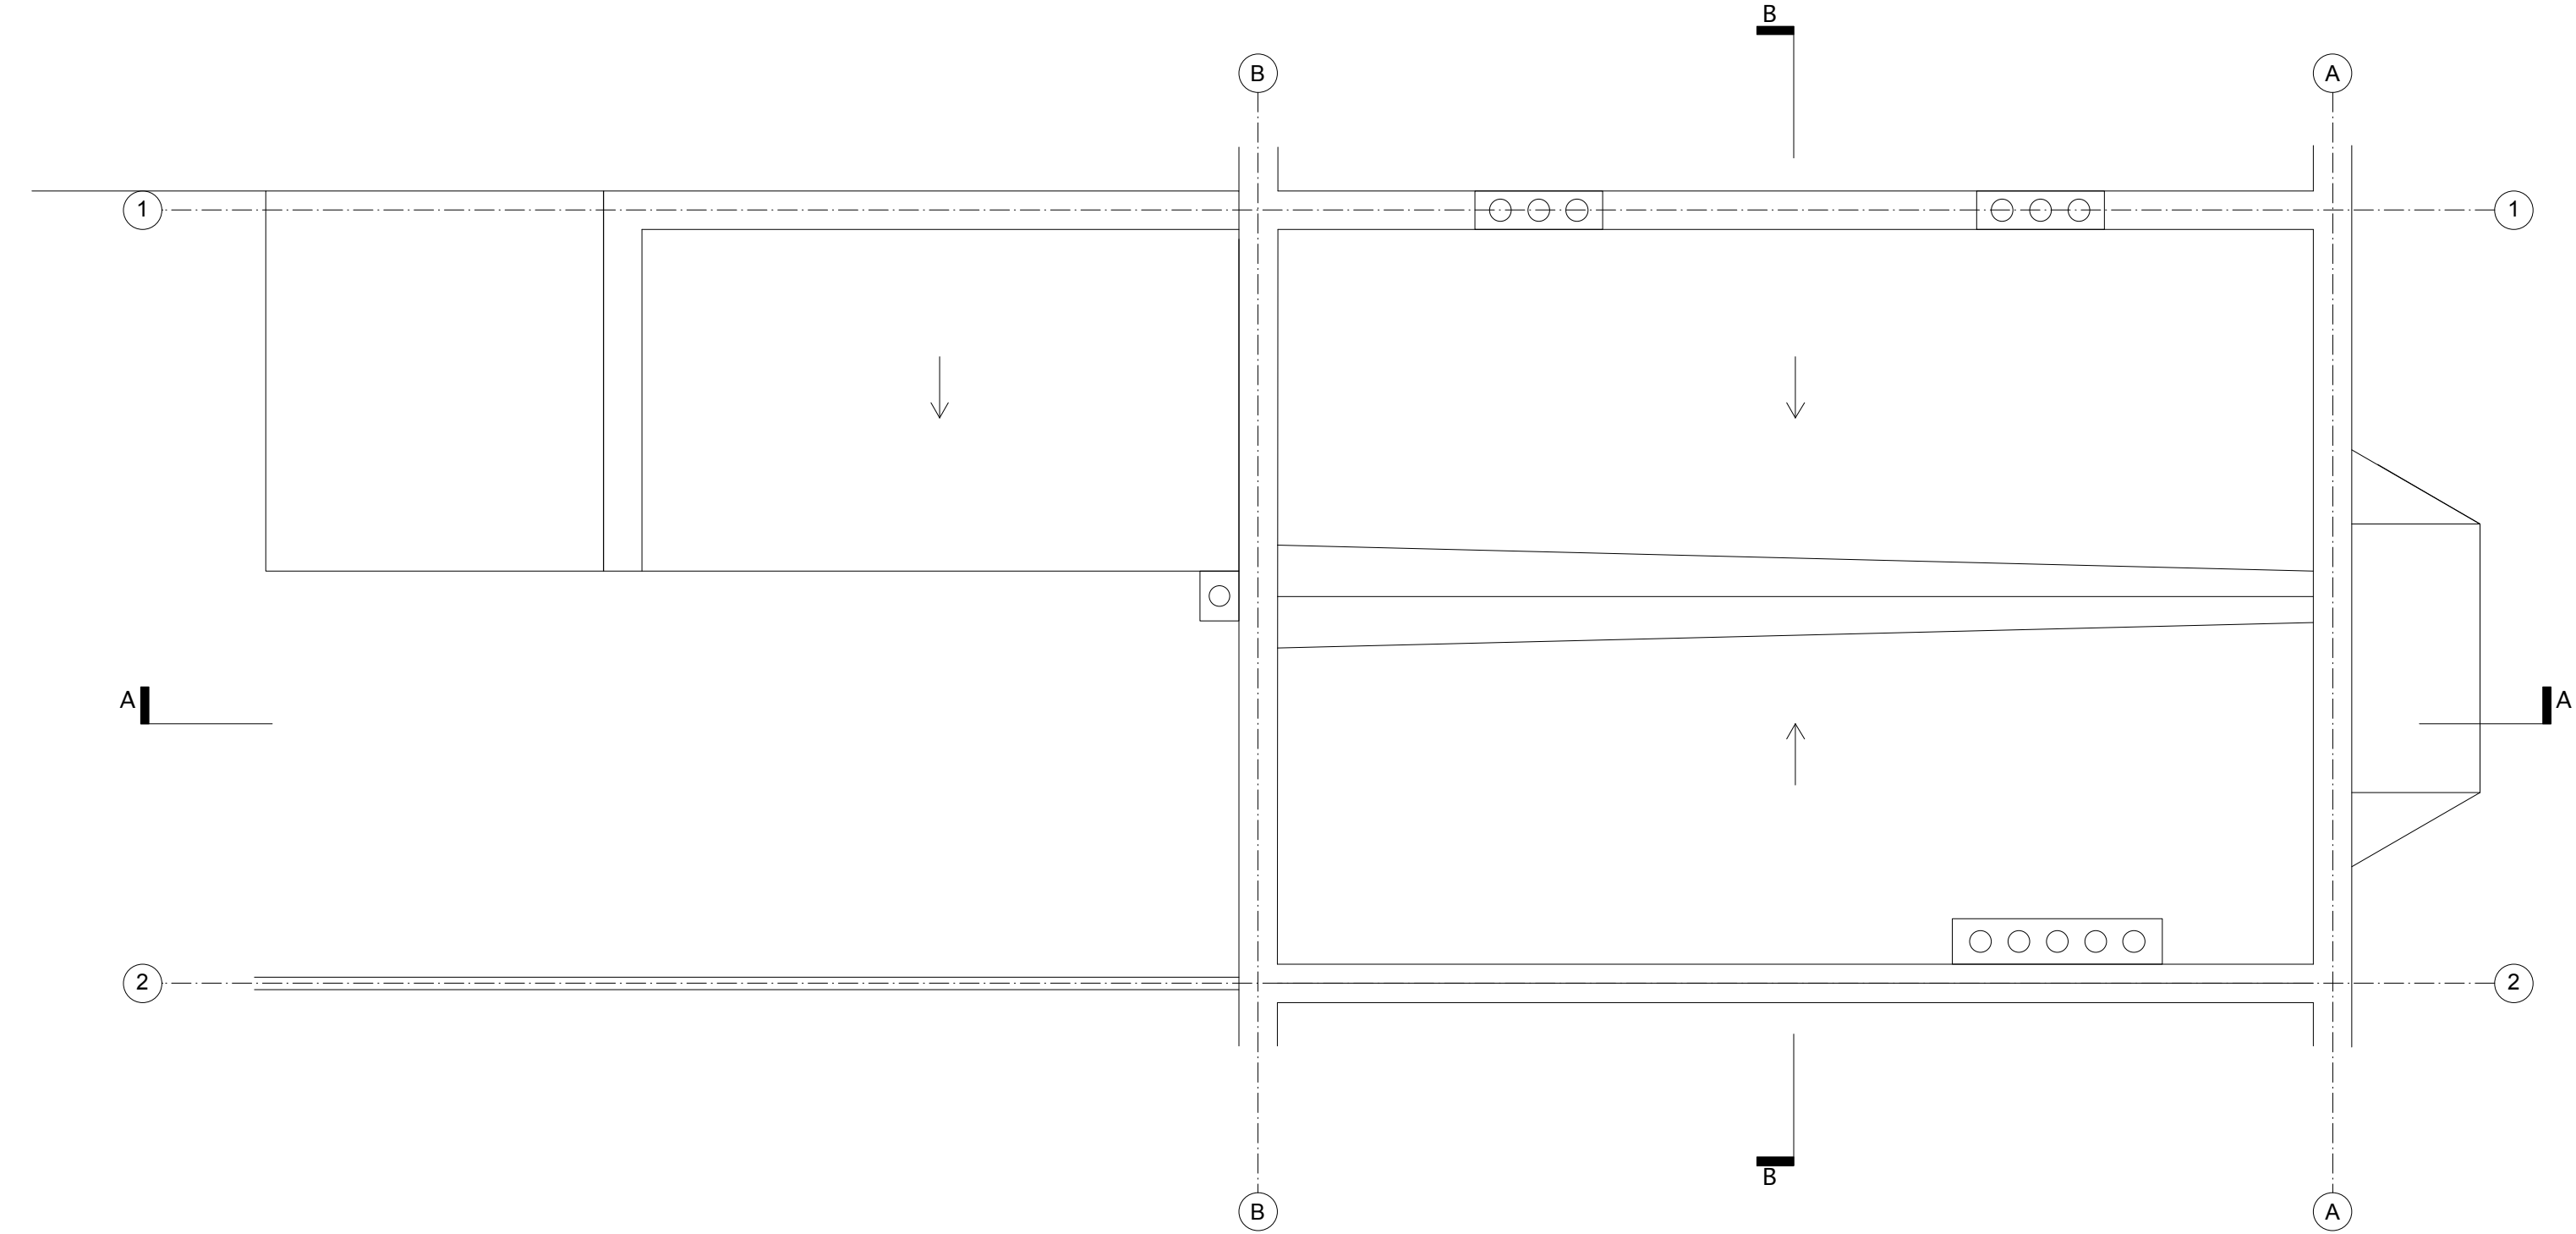

Scale bar

