



NOTE

THIS DRAWING IS TO BE READ IN CONJUNCTION WITH ALL OTHER RELEVANT DRAWINGS AND SPECIFICATIONS

THIS DRAWING HAS BEEN PREPARED FOR IDENTIFICATION PURPOSES ONLY. VERIFICATION OF DRAWN INFORMATION TO BE CARRIED OUT BY CONTRACTOR PRIOR TO OTHER USE. ALL DIMENSIONS TO BE CHECKED ON SITE, AND SUCH DIMENSIONS TO BE THE CONTRACTORS RESPONSIBILITY. DRAWING ERRORS AND OMISSIONS TO BE REPORTED TO THE CONTRACT ADMINISTRATOR.

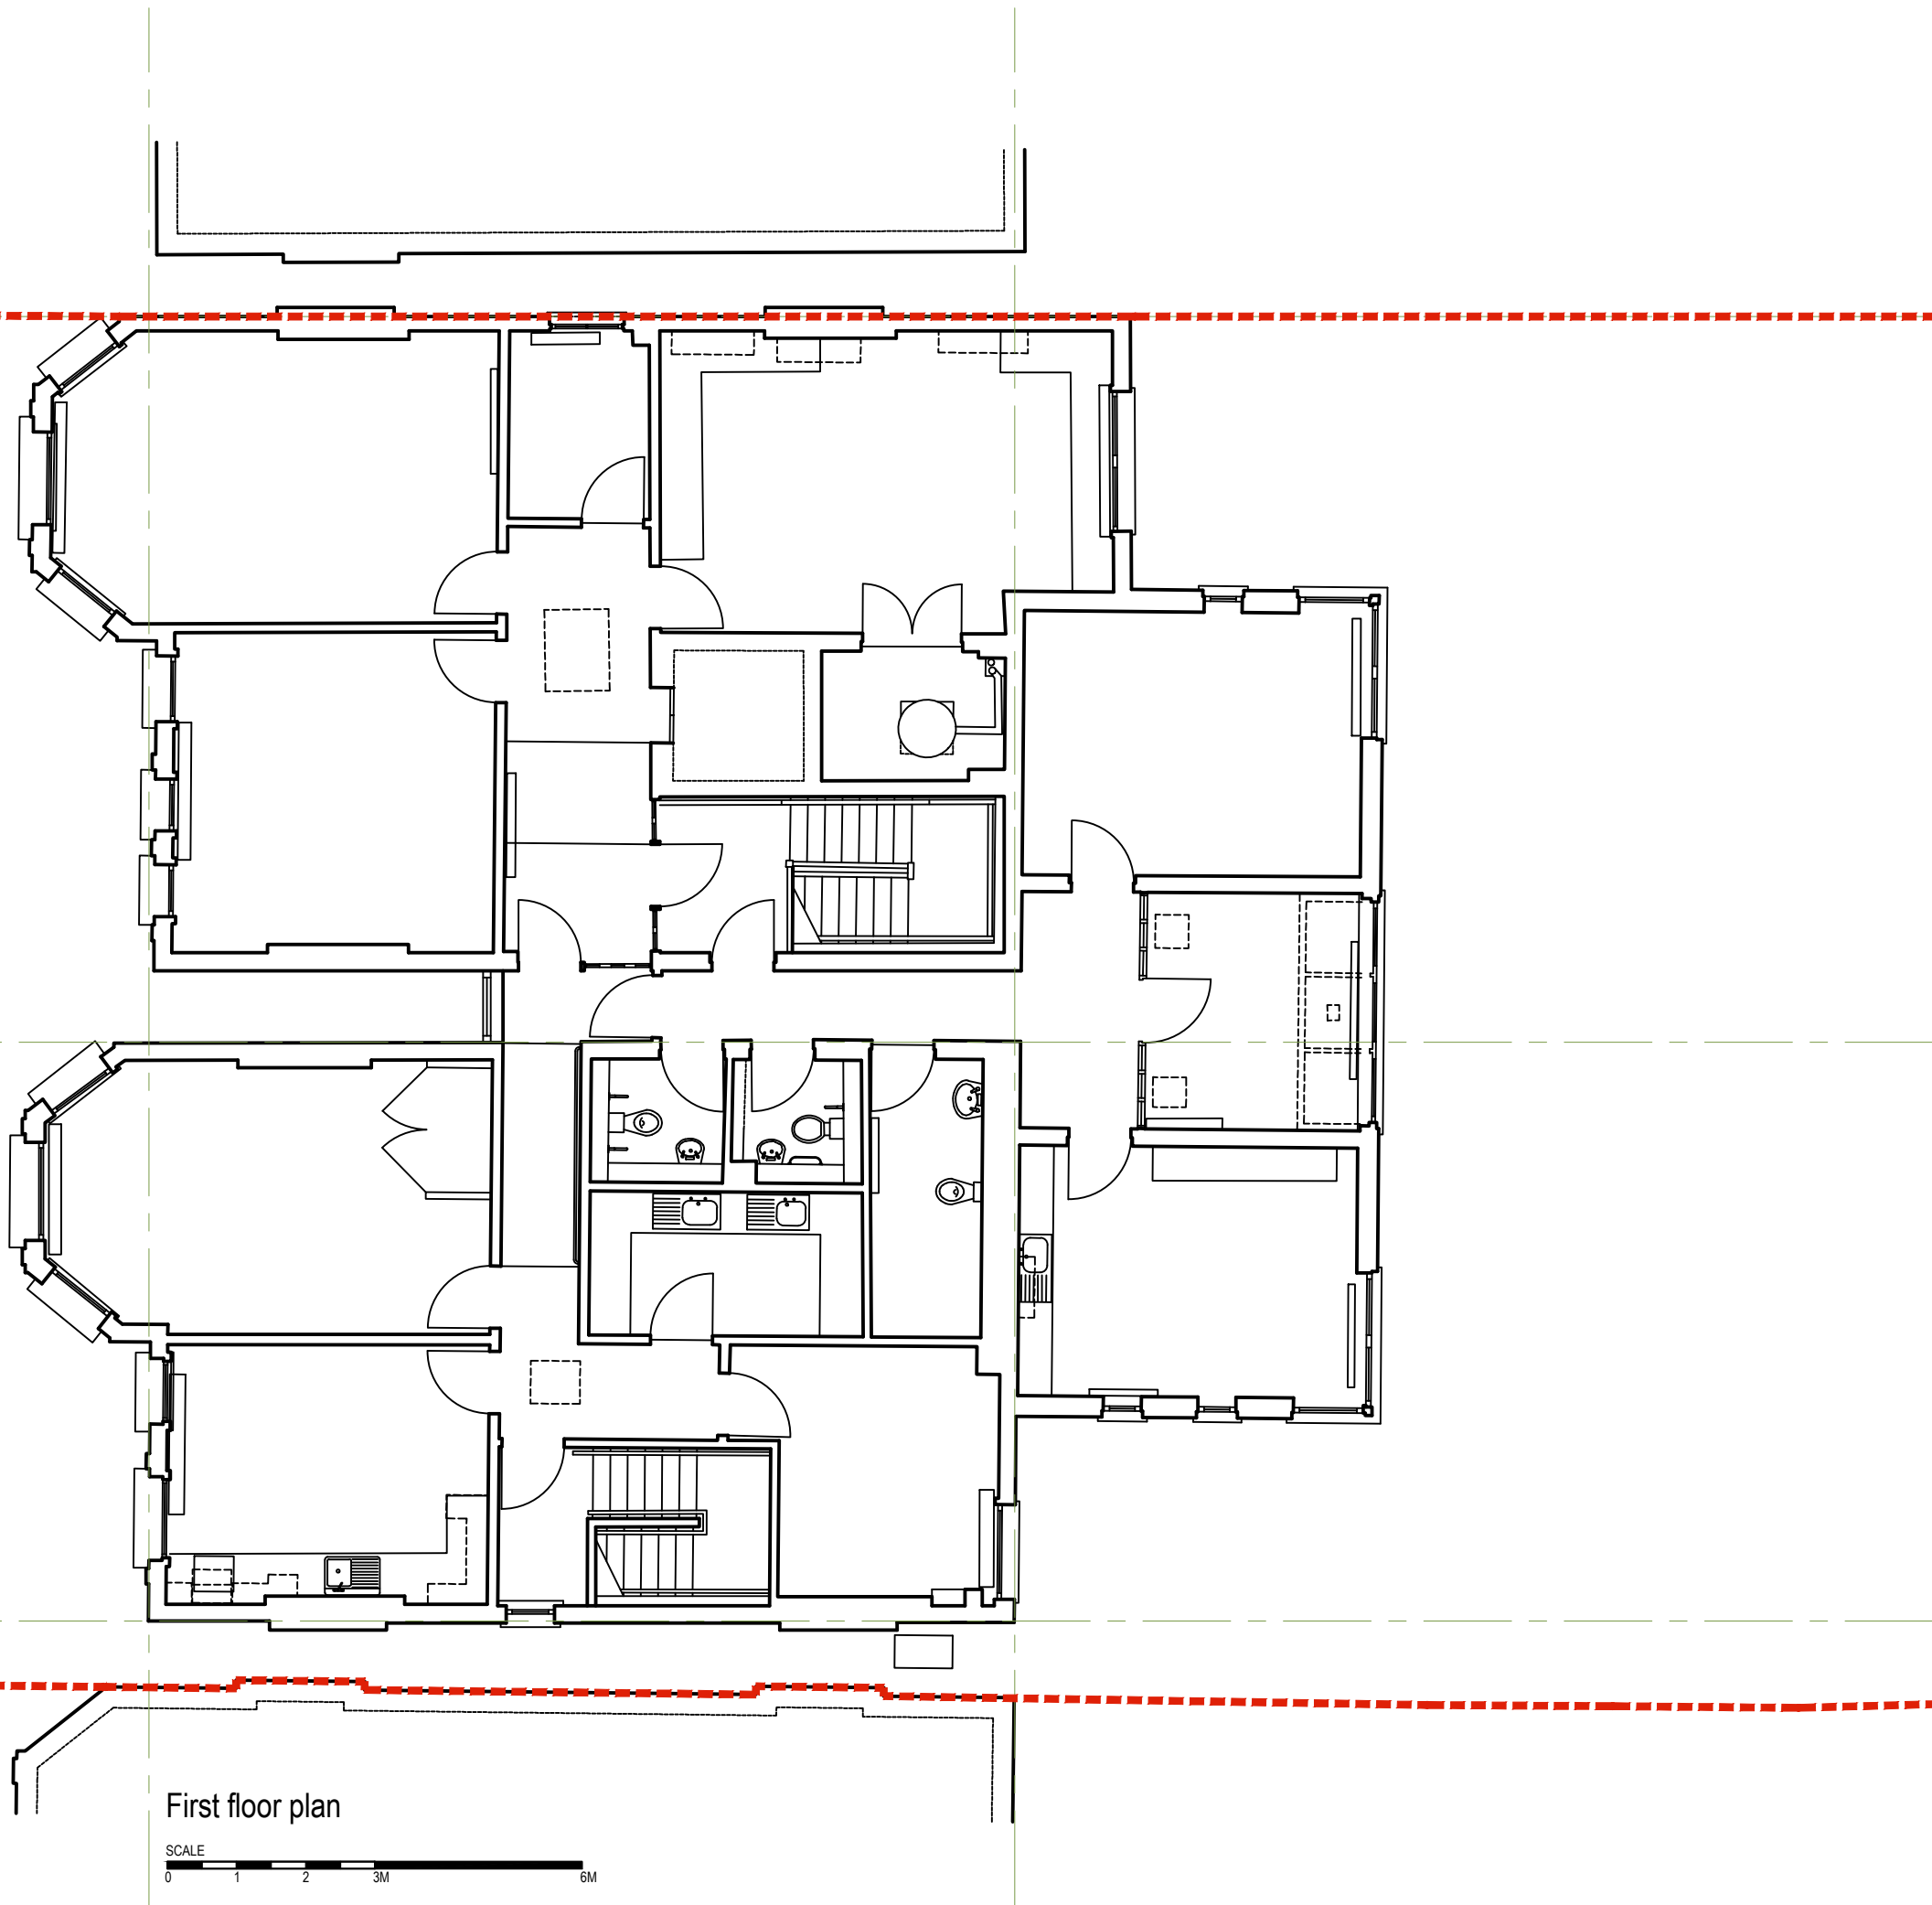

First floor plan

 

REVISION	DATE
----------	------

Evelegh Designs

rupert@eveleghdesigns.co.uk		jocelyn@eveleghdesigns.co.uk	
tel 07722 830254			
project	no	no	no
96-98 SHOOT UP HILL	21/10		
LONDON NW2			
drawing	no		
EXISTING FIRST FLOOR	SV 02		
PLAN			
scale	date	drawn	checked
1:100@A3	07.04.21	RE	JLE

PLANNING