






Front elevation

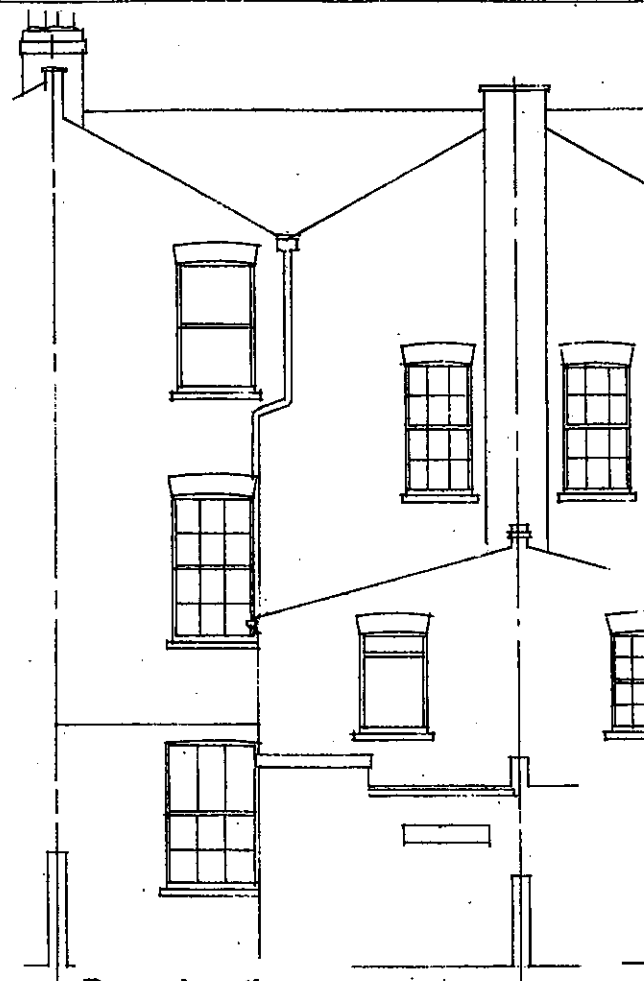


Rear elevation

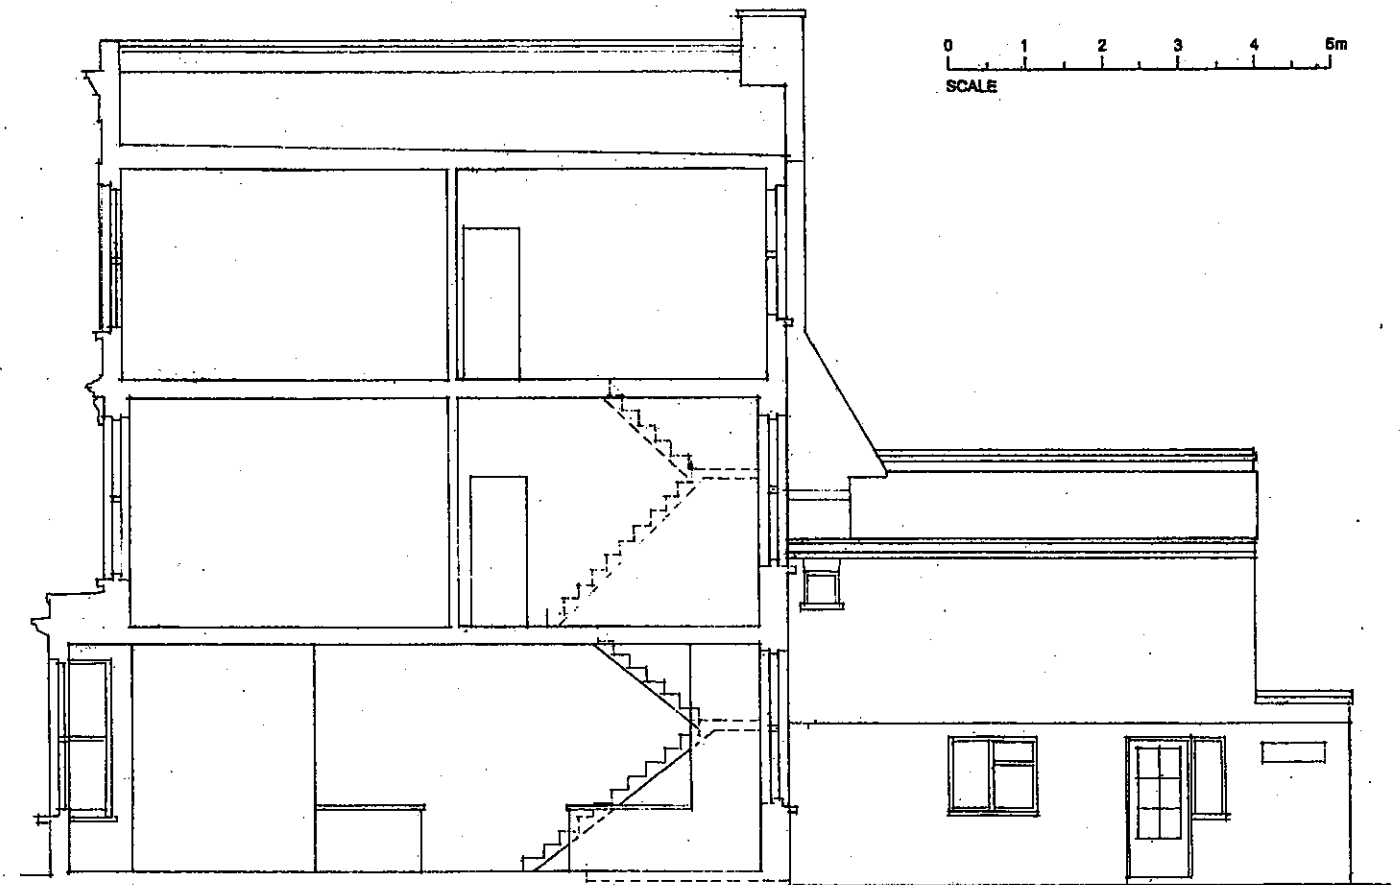


Section

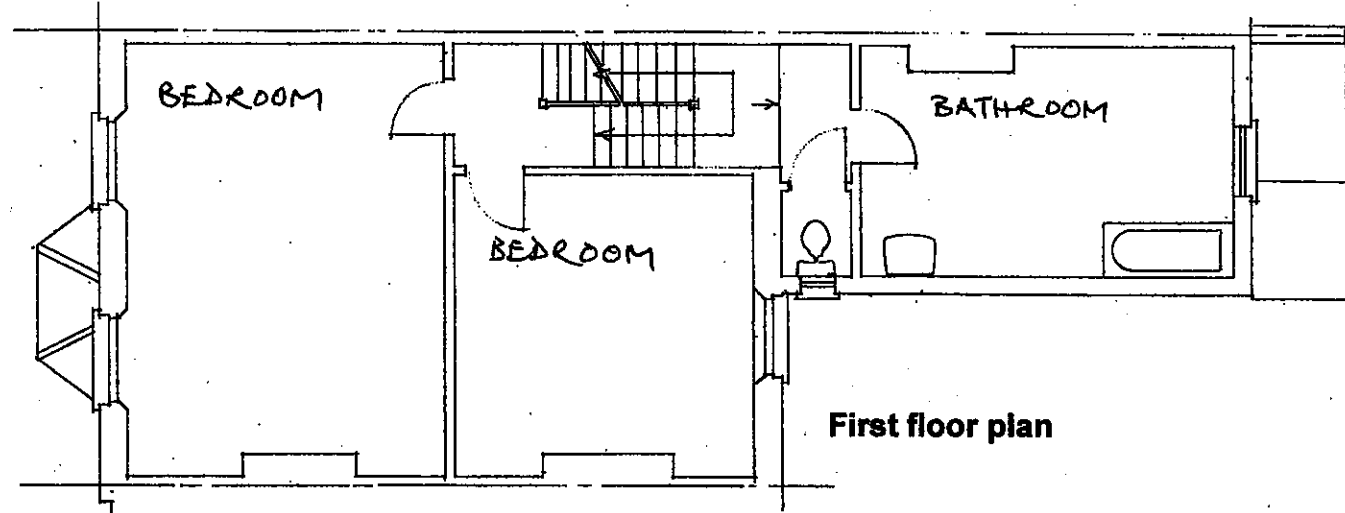

First floor plan

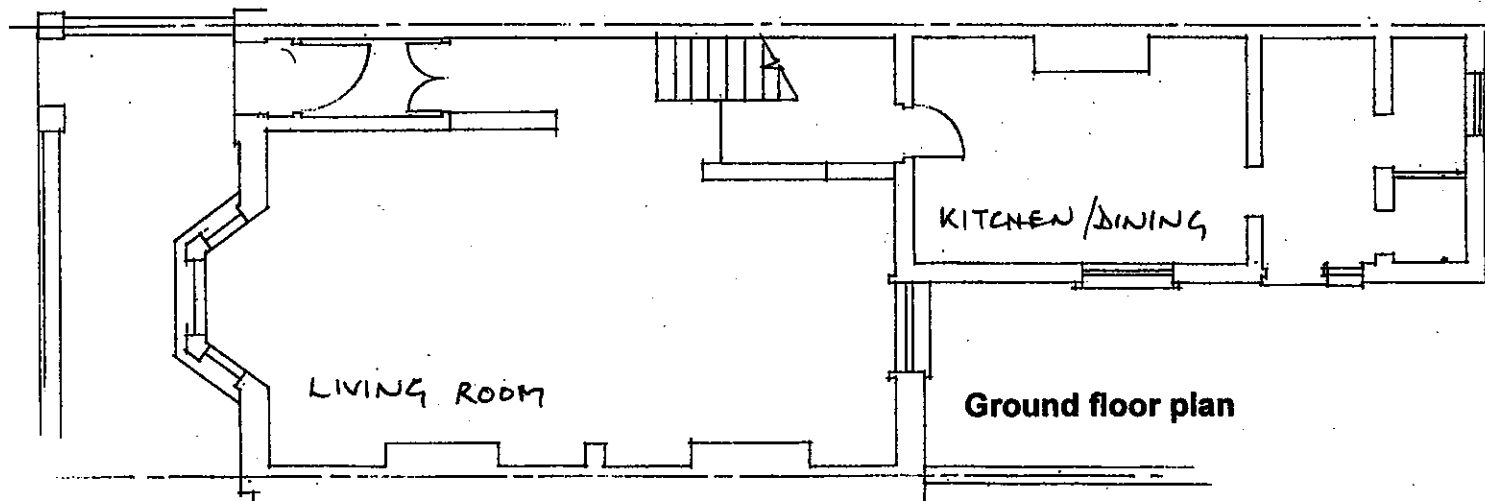

Ground floor plan

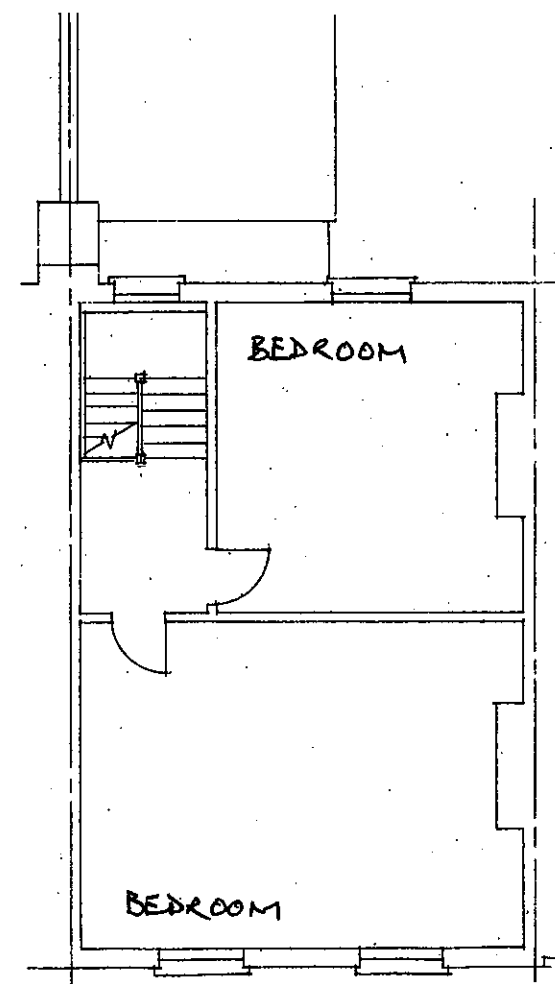

Second floor plan

Site	
73, Leverton Street, NWS 2NX	
Client	
Ms Springer	
Project	
Mansard roof extension	
Dwg. Title	
EXISTING	
Scale	
1:100 @ A3	
Date	Dwg. No.
Nov 2018	1836/1
Ref.	
18/36	
Jonathan Shattock	
Chartered Building Surveyors	
1, Lordship Grove, London N16 0QB	
Tel. 0208-809 4424 : Fax 0208-809 8085	